


It is the builder's complete responsibility to ensure that all plans submitted for approval fully comply with the Architectural Guidelines and all applicable regulations and requirements including zoning provisions and any provisions in the subdivision agreement. The Control Architect is not responsible in any way for examining or approving site (lotting) plans or working drawings with respect to any zoning or building code or permit matter or that any house can be properly built or located on its lot.

This is to certify that these plans comply with the applicable Architectural Design Guidelines approved by the Town of BRADFORD / WEST GWILLIMBURY.

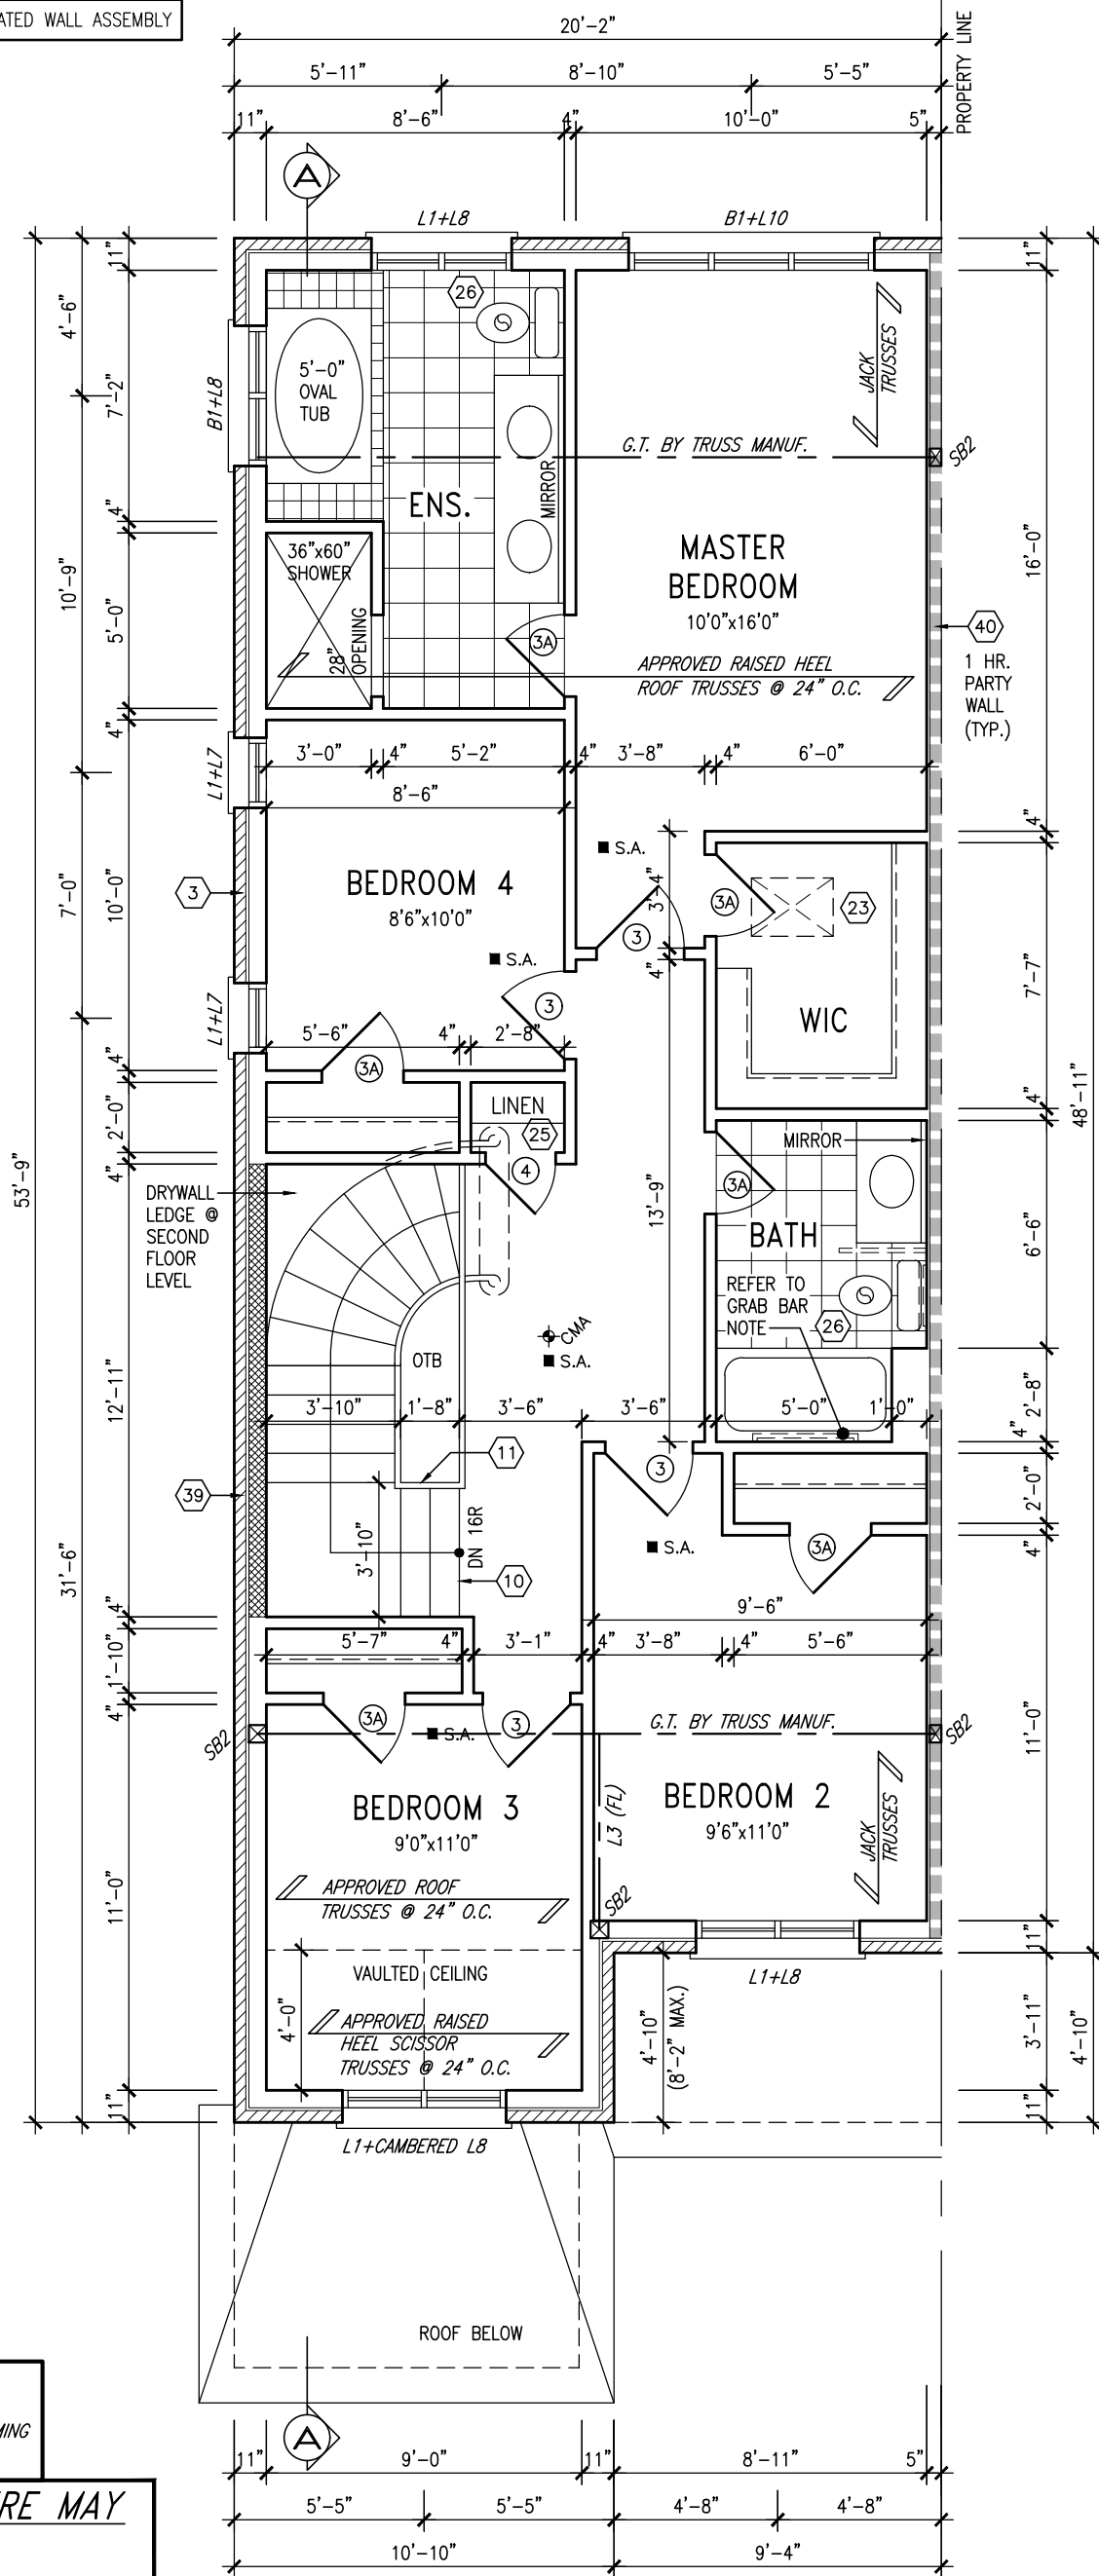

NOTE: ROOF STRUCTURE MAY VARY
REFER TO ROOF TRUSS MANUFACTURERS' BUILDING BLOCK TRUSS LAYOUT FOR ACTUAL ROOF STRUCTURE

9	.	.	<div>The undersigned has reviewed and takes responsibility for this design and has the qualifications and meets the requirements set out in the Ontario Building Code to be a Designer.</div> <div>qualification information</div> <div>Wellington Jno-Baptiste  25591</div> <div>name</div> <div>registration information</div> <div>VA3 Design Inc.  42658</div>	<div>255 Consumers Rd Suite 120</div> <div>Toronto ON M2J 1R4</div> <div>t 416.630.2255 f 416.630.4782</div> <div>va3design.com</div>	BAYVIEW WELLINGTON		TH-6E NAPA 6		
8	.	.			project name	municipality	project no.		
7	.	.			GREEN VALLEY EAST	BRADFORD	16023		
6	.	.			date				drawing no.
5	.	.			MAR. 2017				
4	REVISED AS PER ENG'S COMMENTS	JUN 06-18	RC	drawn by	checked by	scale	file name		
3	REV. AS PER FLOOR TRUSS COORD.	MAY 10/18	WT	AJE	.	3/16" = 1'-0"	16023-TH-6E-REV STAIR		
2	REV. AS PER ROOF TRUSS COORD.	APR. 20-18	WT	SECOND FLOOR PLAN 'A'				3	
1	IMPORTED FROM 13045 TO 16023	13-03-17	AJE	RICHARD - H:\ARCHIVE\WORKING\16023.BW\Units\6.0M TOWNS\16023-TH-6E-rev stair.dwg - Mon - Sep 21 2020 - 2:53 PM					
no.	description	date	by						

All drawings specifications, related documents and design are the copyright property of VA3 DESIGN. Reproduction of this property in whole or in part is strictly prohibited without VA3 DESIGN's written permission.