

Interior Design Consultant:

Gallo Design Consultants

10 Ray St South, Hamilton, ON L8P 3V2 T 905-524-2556 F 905-524-2312 info@galloconsultants.ca C.BALDASSARRA 330 RICHMOND STREET WEST, UNIT 2505, TORONTO, ON. M5V 1X2

Title: ELEVATIONS

· Contractors to verify all site dimensions and report any discrepancies before commencing with work. - Dimensions shall take precedence over scale

No variation or modification to work shall be implemented without prior written approval. All plans, specifications and work is subject to Department of Labour, Fire Department and Building Department approval

All previous issues of this drawing are superseded.
 All prints of drawings and specifications are the property of Gallo Design Consultants and must be returned upon project completion.


ISSUED FOR REVIEW & CONSTRUCTION 01 200319 00 DATE ISSUED / REVISED

MAR.19.2020 Date: Drawn by: ΜT CG Check by: Scale: AS NOTED Project No.:

© 2020 Gallo Design Consultants

Dwg No:

DO NOT SCALE THE DRAWINGS

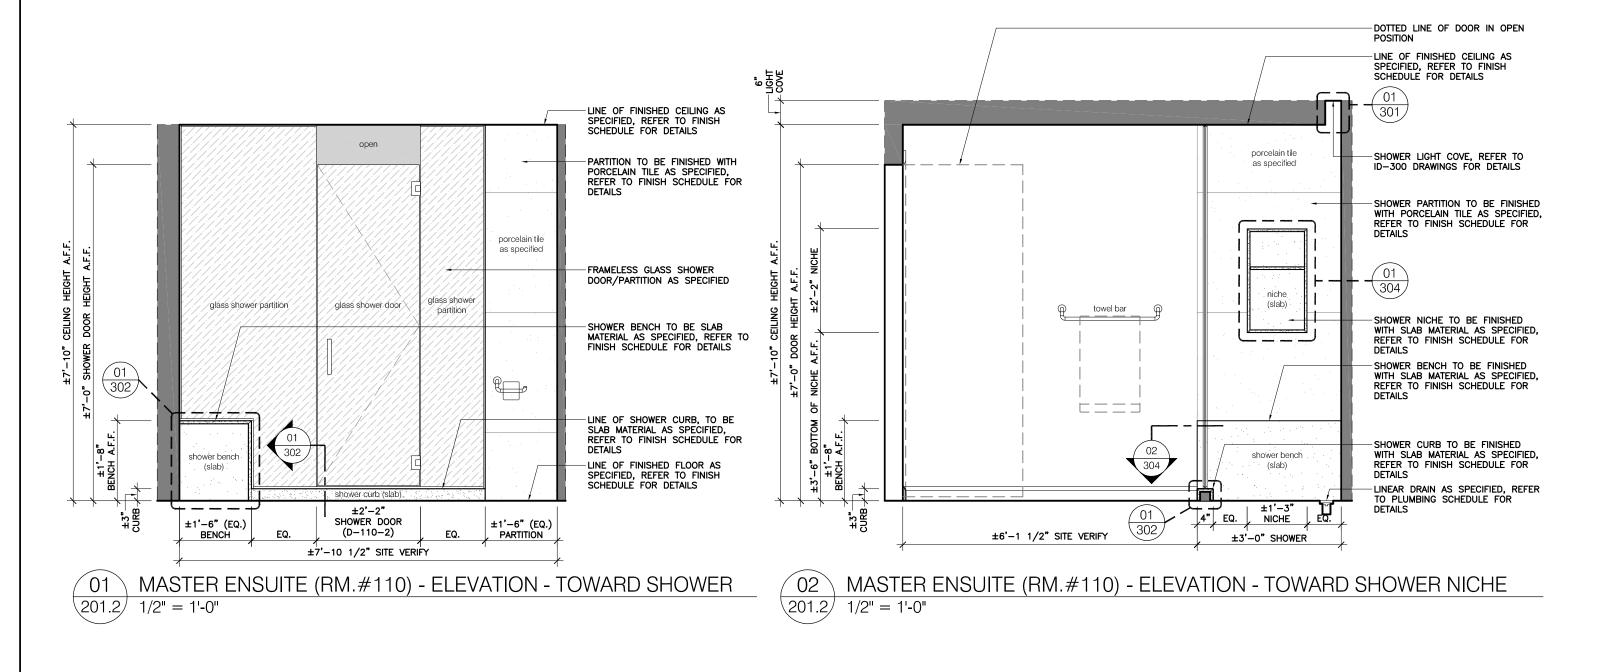

Interior Design Consultant:

Gallo Design Consultants

10 Ray St South, Hamilton, ON L8P 3V2 T 905-524-2556 F 905-524-2312 info@galloconsultants.ca C.BALDASSARRA 330 RICHMOND STREET WEST, UNIT 2505, TORONTO, ON. M5V 1X2

Title: ELEVATIONS

· Contractors to verify all site dimensions and report any discrepancies before commencing with work. - Dimensions shall take precedence over scale

No variation or modification to work shall be implemented without prior written approval.. All plans, specifications and work is subject to Department of Labour, Fire Department and Building Department approval

All previous issues of this drawing are superseded.
 All prints of drawings and specifications are the property of Gallo Design Consultants and must be returned upon project completion.

ISSUED FOR REVIEW & CONSTRUCTION 01 200319 00 DATE ISSUED / REVISED


MAR.19.2020 Date: Drawn by: ΜT Check by: CG Scale: AS NOTED Project No.:

© 2020 Gallo Design Consultants

Dwg No:

ID-201.2

DO NOT SCALE THE DRAWINGS

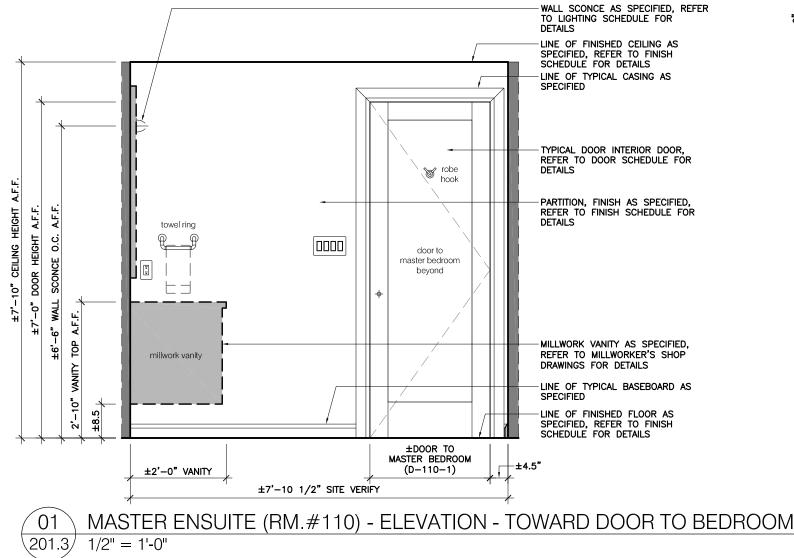

6. LIGHT COVE -DOTTED LINE OF LIGHT COVE light cove LINE OF FINISHED SHOWER CEILING AS SPECIFIED, REFER TO FINISH SCHEDULE FOR DETAILS <sup>^</sup>01 304 SHOWER PARTITION TO BE FINISHED WITH PORCELAIN TILE AS SPECIFIED, REFER TO FINISH SCHEDULE FOR DETAILS porcelain tile as specified SHOWER NICHE TO BE FINISHED WITH SLAB MATERIAL AS SPECIFIED, REFER TO FINISH SCHEDULE FOR DETAILS 01 SHOWER BENCH TO BE FINISHED 302 WITH SLAB MATERIAL AS SPECIFIED, 유 REFER TO FINISH SCHEDULE FOR LINEAR DRAIN AS SPECIFIED, REFER shower bench TO PLUMBING SCHEDULE FOR LINE OF FINISHED SHOWER FLOOR, FINISH AS SPECIFIED, REFER TO linear drain FINISH SCHEDULE FOR DETAILS ±1'-6" **BENCH** ±6'-4 1/2" SITE VERIFY NICHE 🕹

MASTER ENSUITE (RM.#110) - ELEVATION - SHOWER INTERIOR 1/2" = 1'-0"

Interior Design Consultant:

Gallo Design Consultants

10 Ray St South, Hamilton, ON L8P 3V2 T 905-524-2556 F 905-524-2312 info@galloconsultants.ca C.BALDASSARRA 330 RICHMOND STREET WEST

Title: ELEVATIONS

· Contractors to verify all site dimensions and report any discrepancies before commencing with work. - Dimensions shall take precedence over scale

No variation or modification to work shall be implemented without prior written approval.. All plans, specifications and work is subject to Department of Labour, Fire Department and Building Department approval

All previous issues of this drawing are superseded.
 All prints of drawings and specifications are the property of Gallo Design Consultants and must be returned upon project completion.

UNIT 2505, TORONTO, ON. M5V 1X2


ISSUED FOR REVIEW & CONSTRUCTION 01 200319 00 DATE ISSUED / REVISED

MAR.19.2020 Date: Drawn by: ΜT CG Check by: Scale: AS NOTED Project No.:


© 2020 Gallo Design Consultants

Dwg No:

DO NOT SCALE THE DRAWINGS

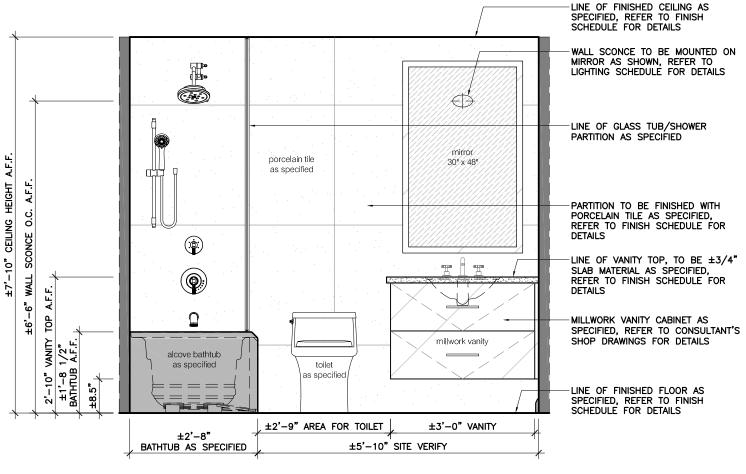

01 GUEST ENSUITE (RM.#114) - ELEVATION - TOWARD VANITY

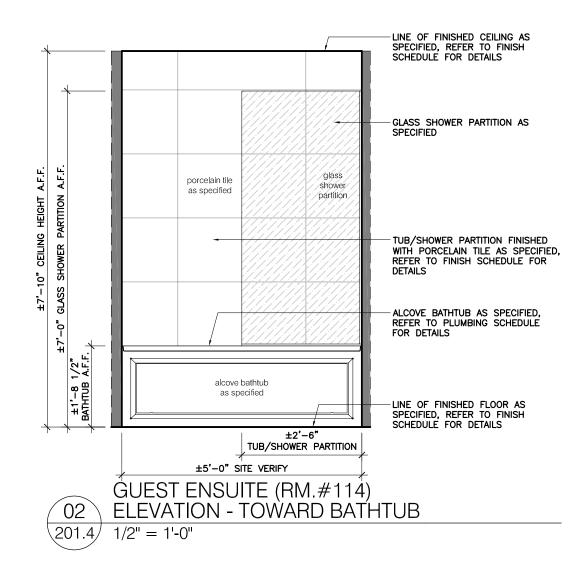

Interior Design Consultant:

Gallo Design Consultants

10 Ray St South, Hamilton, ON L8P 3V2 T 905-524-2556 F 905-524-2312 info@galloconsultants.ca C.BALDASSARRA 330 RICHMOND STREET WEST, UNIT 2505, TORONTO, ON. M5V 1X2

Title: ELEVATIONS

es: - Contractors to verify all site dimensions and report any discrepancies before commencing with work. - Dimensions shall take precedence over scale

No variation or modification to work shall be implemented without prior written approval.

All plans, specifications and work is subject to Department of Labour, Fire Department and Building Department approval

All previous issues of this drawing are superseded.
 All prints of drawings and specifications are the property of Gallo Design Consultants and must be returned upon project completion.


01 200319 ISSUED FOR REVIEW & CONSTRUCTION
00 DATE ISSUED / REVISED

Date: MAR.19.2020
Drawn by: MT
Check by: CG
Scale: AS NOTED
Project No.:

© 2020 Gallo Design Consultants

Dwg No:

DO NOT SCALE THE DRAWINGS ID-201.4

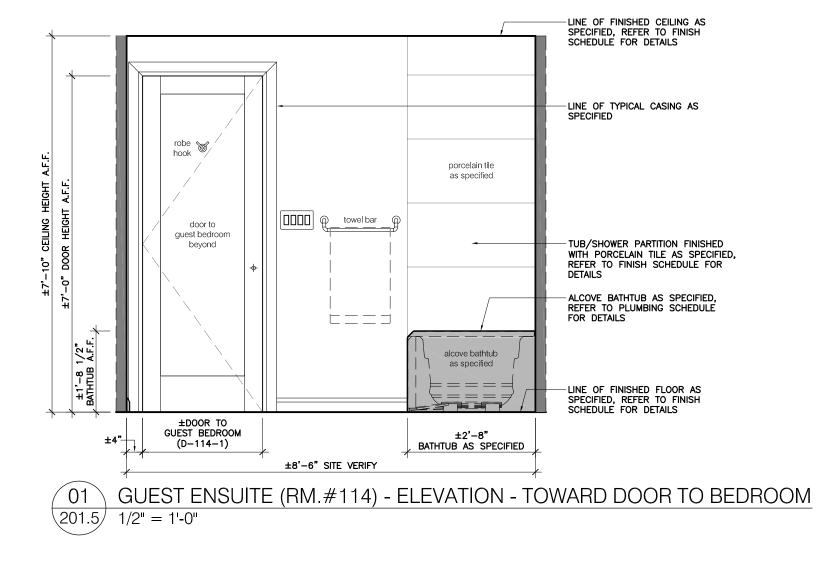

DETAILS LINE OF FINISHED CEILING AS SPECIFIED, REFER TO FINISH SCHEDULE FOR DETAILS DOTTED LINE OF DOOR IN OPEN POSITION -PARTITION, FINISH AS SPECIFIED, REFER TO FINISH SCHEDULE FOR DOOR HEIGHT A.F.F. L SCONCE O.C. A.F.F. ±7'-10" CEILING HEIGHT towel ring MILLWORK VANITY AS SPECIFIED. REFER TO MILLWORKER'S SHOP DRAWINGS FOR DETAILS ±7'-0" 6" WALL millwork vanity LINE OF TYPICAL BASEBOARD AS SPECIFIED 2'-10" -LINE OF FINISHED FLOOR AS SPECIFIED, REFER TO FINISH SCHEDULE FOR DETAILS ±2'-0" VANITY ±5'-0" SITE VERIFY

GUEST ENSUITE (RM.#114) - ELEVATION - OPPOSITE BATHTUB 1/2" = 1'-0" <201.5/

ISSUED FOR REVIEW & CONSTRUCTION

ISSUED / REVISED

01 200319

00 DATE

Interior Design Consultant:

Gallo Design Consultants

10 Ray St South, Hamilton, ON L8P 3V2 T 905-524-2556 F 905-524-2312 info@galloconsultants.ca C.BALDASSARRA 330 RICHMOND STREET WEST UNIT 2505, TORONTO, ON. M5V 1X2

Title: ELEVATIONS

· Contractors to verify all site dimensions and report any discrepancies before commencing with work. - Dimensions shall take precedence over scale

All plans, specifications and work is subject to Department of Labour, Fire Department and Building Department approval

All previous issues of this drawing are superseded.
 All prints of drawings and specifications are the property of Gallo Design Consultants and must be returned upon project completion.

No variation or modification to work shall be implemented without prior written approval.

© 2020 Gallo Design Consultants

-WALL SCONCE AS SPECIFIED, REFER TO LIGHTING SCHEDULE FOR

Dwg No:

MAR.19.2020

AS NOTED

ΜT

CG

DO NOT SCALE THE DRAWINGS

ID-201.5

Date:

Drawn by:

Check by:

Project No.:

Scale: