


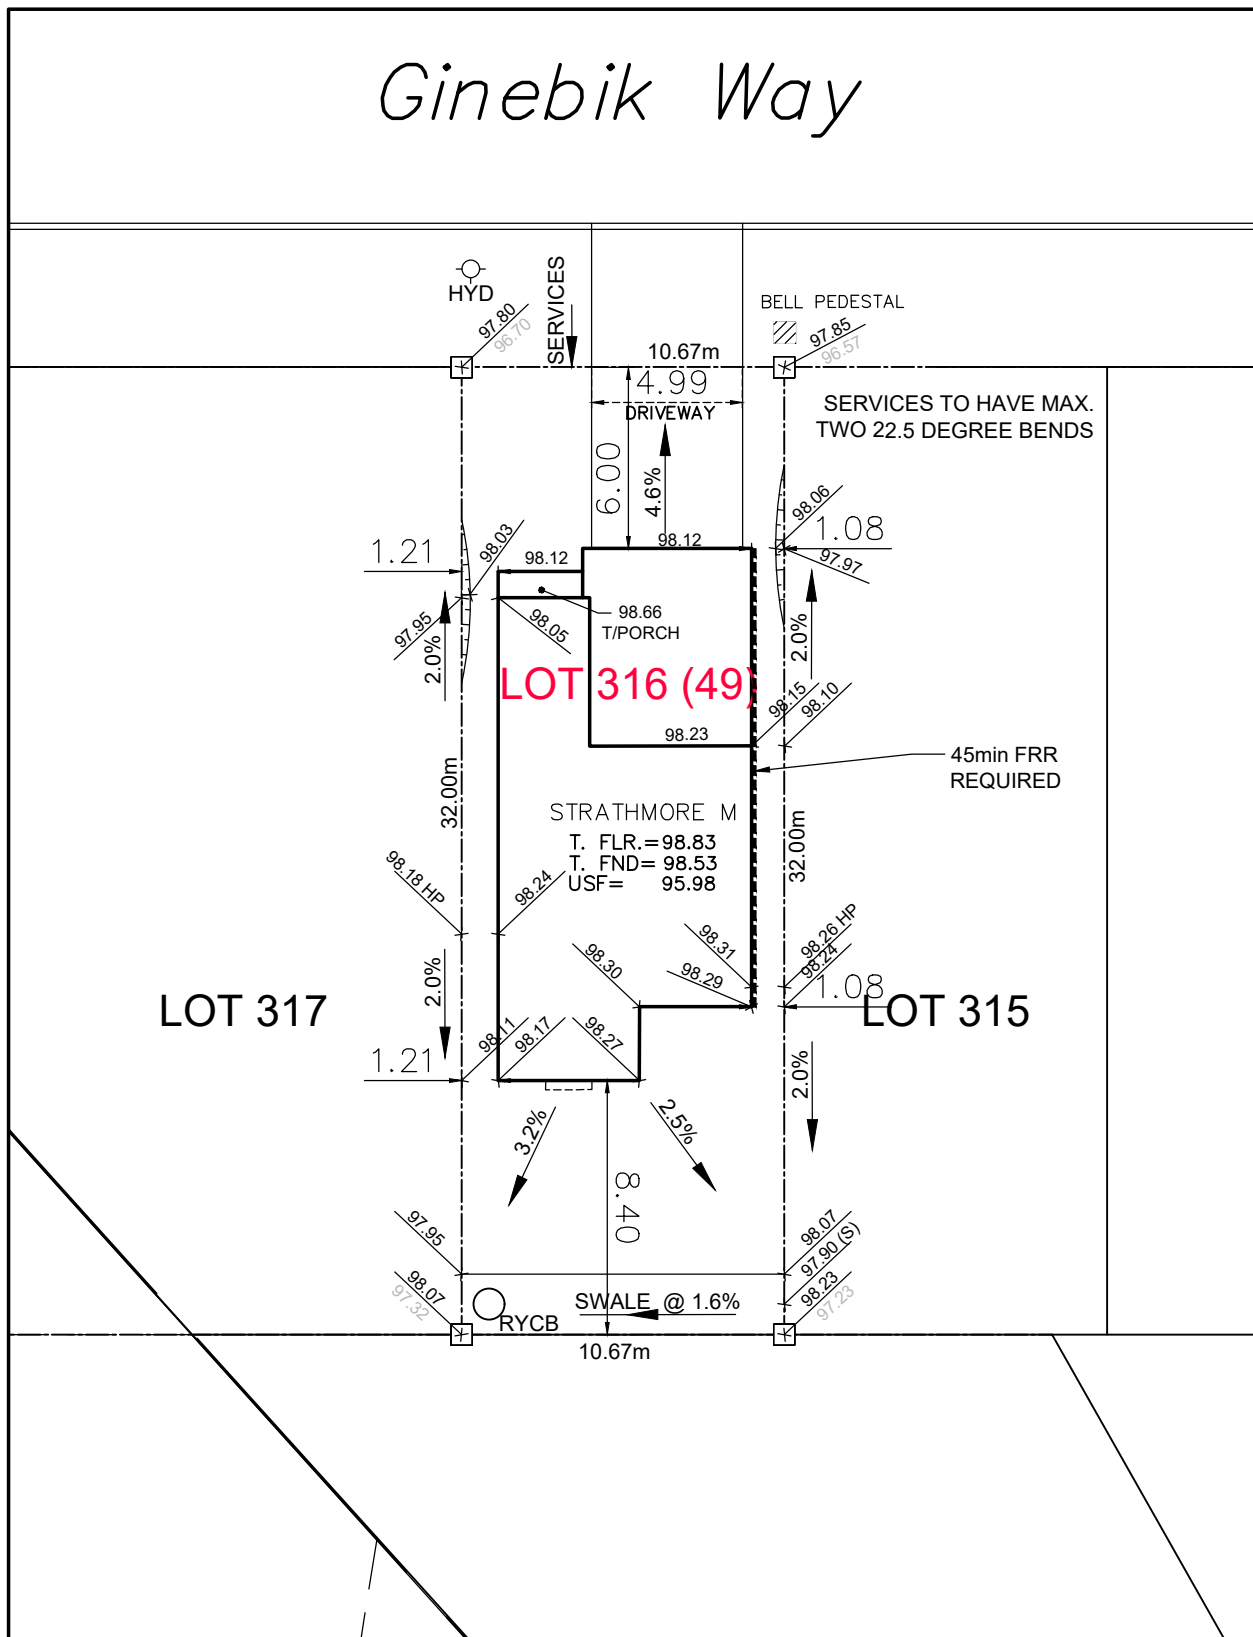

Ginebik Way



Owner/Applicant
DCR/PHOENIX HOMES
 Telephone # 723-9227
 Plan # 4M-1618
 Project name: PATHWAYS
 Civic Address: 274 GINEBIK
 House model: STRATHMORE M



LOT 316 SITE/GRADING PLAN PATHWAYS PHASE 2

INDIVIDUAL LOT GRADING REVIEW SUMMARY FOR SITED HOUSE AS COMPARED WITH OVERALL SUBDIVISION PLAN

Bldg. Ht. _____ **m**
 Lot coverage 40 **%**
 Scale 1:250
 Sod Area 202 **m²**
 Asphalt Area 53 **m²**

NOTE: THIS PLAN IS NOT A SURVEY PLAN OR SUBDIVISION PLAN WITHIN THE MEANING OF PLANNING ACT.

CHECKED/APPROVED BY: T.L.MAK ENG.
 GK DEC 8, 2021
 GK REVISED DEC 14, 2021
 SP REVISED AUG 25, 2022