

HOLLY

2 BEDROOM | 2.5 BATH


1028-1065 SQ FT


PLUS APPROXIMATELY 56 SQ FT PATIO/BALCONY AREA


SUITE: 309

BLOCK I




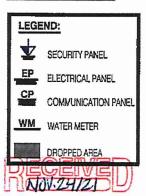

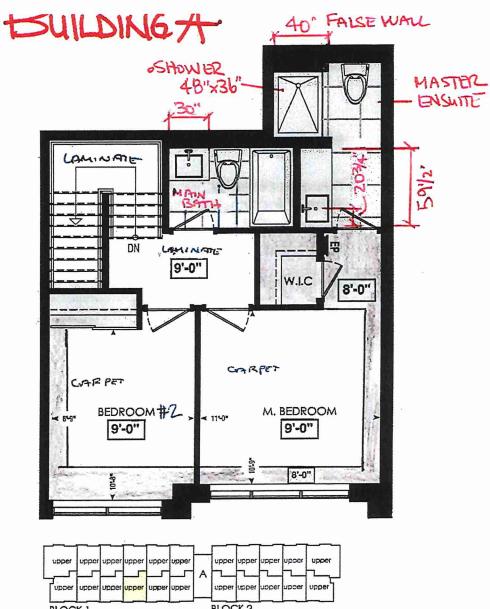

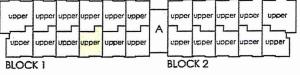

FOURTH FL.

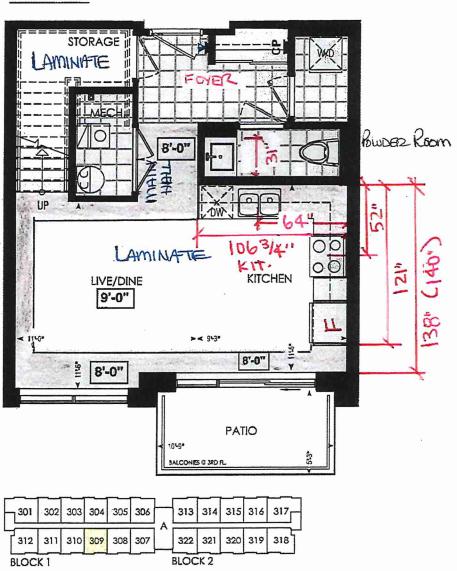

THIRD FL.

ns, specifications, layouts, window sizes, and materials are approximate only, may vary, and are subject to change as pro to the Agmement of Purchase & Sale. Plans may be reversed. Illustrations are artists concept. E.&O.E.



SITE COPY

CONSTRUCTION SUMMARY

Forestside Estates Inc.

PURCHASER: GURLEEN KAUR, THIND

TEL:

LOT NUMBER	PHASE	HOUSE TYPE	CLOSING DATE	
309 BLOCK 1	6-III	Holly 2C	11-Apr-23	

Date Added: 26-Jan-22

Invoice Number: 7664

- 1 MASTER ENSUITE / MAIN BATH / POWDER ROOM- Install the Standard 3" Splash throughout all bathroom vanity counter tops, where applicable. To include the Main Bath and the Master Ensuite and the Powder room Note:
- 1 STONE COUNTER TOP DISCLAIMER Stone slabs vary in size & all seams are visible & the fabricator reserves the right to position the seams as necessary.

Note:

1 - APPLIANCE PACKAGE- Install the Standard Appliance Package

Note:

Note:

- 1 KITCHEN- PLUMBING Kitchen Faucet STANDARD- DELTA Chrome Osler Pull Down Kitchen Faucet (Single Hole) Model # 976 LF
- 1 KITCHEN- PLUMBING Install the builders standard Top mount sink in the kitchen- Install the BLANCO HORIZON 2.0 (7") Top mount Sink-Model # 401124

Note:

1 - MASTER ENSUITE / MAIN BATH/ POWDER ROOM - Install the builders standard Plumbing Fixtures throughout all bathrooms, where applicable. To Include the Master Ensuite, Main Bath, And Powder Room

Note:

1 - MAIN BATH- DISCLAIMER - Purchaser accepts & acknowledges that the floor tiles on the Main Bath will be installed stacked NOT brick pattern.

Note:

1 - STAIRCASE VS FLOORING

WOOD SPECIES DIFFERENCE:

STAIRCASE - The purchaser was advised and therefore accepts and acknowledges that the wood species of the staircase and flooring chosen do not match.

Note: This difference may result in a stain colour variance.

The purchaser agrees that the vendor is to be exempt from any and all claims by the purchaser regarding this colour variance.

1 - STAIRCASE VS FLOORING

STAINING DIFFERENCE:

STAIRCASE - The purchaser was advised and therefore accepts and acknowledges that the stain of the staircase and flooring chosen do not match. This difference might result in an undesirable colour variance.

Note: The purchaser agrees that the vendor is to be exempt from any and all claims by the purchaser regarding this colour variance.

1 - STAIN STAIRCASE COMPLETE from main to second floor throughout where applicable. To be stained RED OAK MIRAGE DRIFT WOOD. To include, posts, treads, and handrail. (see sketch)

Note: Risers and stringers to be standard painted white

1 - DECLINED UPRADE QTK PACKAGE:

KITCHEN & BATHROOMS - Purchaser has DECLINED All Upgrades offered during decor appointment at the decor centre for kitchen & bathroom cabinetry.

Note: Standard Kitchen Layout & Standard Bathroom Vanities to be installed as per standard plan. (See Sketch)

1 - PURCHASER AWARE AND ACCEPTS THAT ANY CHANGES MADE TO UPGRADES AFTER SIGNING THIS PURCHASERS EXTRA FORM ARE SUBJECT TO A MINIMUM ADMINISTRATION FEE OF \$1000 PLUS A 10% HOLDBACK FEE.
Note:

1 - PURCHASER HAS ATTENDED A STRUCTURAL AND COLOR APPOINTMENT AT THE DECOR CENTRE AND HAS DECLINED ANY ADDITIONAL UPGRADES.

Note:

Date Added: 26-Jan-22 Invoice Number: 7535

* INTERIOR COLOUR SCHEME *

			INIERIOR COLOUR	COLOUR SCHEME *			
	Purchaser	Decor Consultant	t Model and Elevation	Telephone Res. / Bus	Project	Closing Date	Property
GURL	GURLEEN KAUR, THIND	Laura Di Pede	Holly 2C	, ,	Forestside Estates Inc.	11/04/2023	309 BLOCK 1
Page 1 of 3	Flooring-	5	Wali Tite				Dimbing
	Description	Main	ii	Accentinsert	Border / Listello	Pattern	Part of the second seco
					The state of the s	Additional to the second to the second secon	
Main Bathroom	V (13x13 Landon Brange STD)	7	8x10 Natural Grigio (STD)	MA	NIA	MA	WHITE
Master Ensuite	(13x13 London Brand(STD)	N	8x10 Natural Grigio (STD)	NIA	MA	N/A	WHITE
Powder Room	13x13 Landon Branco (STD)	D) NA		NA	INIA	NA	WHITE
Kitchen	V By Watson Natural box EEH-292(50)	EH-292(570)	3X6 C&D Artic Bright White (STD) V	MA	WA WA	N/A	STD
Mechanical Room	13x13 London Terrance (STD)	STD)		MA	N/A	VIN	W W
Laundry Room				MA	NA WA	NINA	47
Foyer	13x13 London Raranco (STD)		-Rallings and Stairs			Cornice Moulding Madelian	
Main Hall	V 8* Watson Natural Oak EE-H-292 (STD)		7	E Landing - Upper	8 Watson Natural Oak EE-H-292 Foyer	AN AMARINATION AND AND AND AND AND AND AND AND AND AN	
			Pickets 1/2' Steel Plain Square Flat Black (STD)	Landing - Lower	Living	Living Room N/A	
Living Room	8* Watson Natural Oak EE-H-292 (STD)		7	niwood(upg) Ledge - Upper N/A	Dining		
Dining Room	8" Watson Natural Oak EE-H-292 (STD)		Suringers Canned White (STD) Treads Red Oak Drift Wood (1PG) 1/1/0 AGE		Family	шос	
Storage	8" Watson Natural Oak EE-H-292 (STD)		,	7. TAIL	Kitchen	en N/A	
		- R	Runner MA		2nd F	or Hall	
			Trim				
Upper Hall	8' Watson Natural Oak EE-H-292 (STD)		Front Door Glass	Hinges CSTANDARD			
		<u>u</u>	Interior Doors STANDARD	Grip Set STANDARD			
Master Bedroom	Opening Night 4002-01 (STD)	NL	-Notes-				
Bedroom 2	Opening Night 4002-01 (STD)					er de la	
	Annual contract and another contract contract of the state of the stat	- 112-212-212-212-212-212-212-212-212-21					
		Pag	Page 1 of 3				
			(Dougligned by:			\cap
		Con	Consultant:	Purchasel: Girtun tawn, thind		Votedon:	\
			1				

Lot: 309 BLOCK 1 Project: Forestside Estates Inc. Model: Holly 2C

Torestate Eslates Inc.
Printed Dec 22, 2021 2:38 pm

Laura Di Pede

GURLEEN KAUR, THIND

* INTERIOR COLOUR SCHEME *


To Elina			* INTERIOR COLOUR	OUR SCHEME *			
·		Decor Consultant	Model and Elevation	Telephone Res. / Bus	Project	Closing Date	Property
GURLEE	GURLEEN KAUR, THIND	Laura Di Pede	Holly 2C	,	Forestside Estates Inc.	11/04/2023	309 BLOCK 1
Baco o of o	Interior Paint	-Cabinet				21222 00 2 2 2 2 2 2 2 2 2 2 2 2 2 2 2 2	
	<u>Description</u>	Style			Cauntertop	Counter Edge	Handle / Knob
Master Ensuite	Distant Grey (STD)	Category 1 -	Calegory 1 - QT1022 - LP Laminale Cimo Carsma (Standard)		Cotton Knit QS7944 (STD)	'A' EDGE	DH0010(std)
Wain Bathroom	Distant Grey (STD)	Category 1 -	Calegory 1 - QT1022 - LP Laminate Clmo Carsma (Standard)		Cotton Knit QS7944 (STD)	'A' EDGE	DH0010(sld)
Powder Room	Distant Grey (STD)	Category 1-	Category 1 - QT1022 - LP Laminate Clmo Carsma (Standard)		Cotton Knit QS7944 (STD)	'A' EDGE	DH0010(std)
Kitchen	Distant Grey (STD)	Category 1-	Category 1 - QT1022 - LP Laminate Chiostro (Standard)		Colton Knit QS7944 (STD)	'A' EDGE	DH0010(std)
Laundry	Dislant Grey (STD)	MA			WA	N/A	NIA
Storage Room	Distant Grey (STD)	NA			NIA	N/A	NA
Mechanical Room	Distant Grey (STD)	[S]		Makadadada (441) (147) o a makadadadada (441) o a a a makadadada (441) o a a a makadada (441) o a a a makadada	MA	N.A	MA
Foyer	Distant Grey (STD)						
Main Hall	Distant Grey (STD)		Appropriate description of the second		Notes		
		_ _Appliance	Appliance Opening/Dimension		Standard Annilland	(H 4)	
Ē	MALE OF THE PARTY	Fridge Siz			Standard Appliance Pa	.kage	
LIVING KOOM	Uislant Grey (STD)	Built-Ins		ve O.T.R Micro (STD)			
Dining Room	Dislant Grey (STD)	Hood Fan Dishwashe	Hood Fan OTRMicro (STD) Exhaust O	Opening 6" () 8"			
Upper Hall	Distant Grey (STD)						
		Fireplace					
Master Bedroom	Distant Grey (STD)	Fireplace Location Flooring	Ilooring MA	Fireplace N/A Location Flooring N/A			
Bedroom 2	Distant Grey (STD)	Style Finish		Style NIA Finish NIA	The state of the s		
		Marble Hearth	NIA	Marble N/A Hearth N/A			
		Page 2 of 3					
		Decor Consultant		Purchaser: Cowlum Gaw, Hund	hind	Vendor	
Lot: 309 BLOCK 1 Project	BLOCK 1 Project: Forestside Estates Inc. Model: Holly 2C	ly 2C	Laura Di Pede	GIIRI FFN KALIR THIND		JE .	raktua Falalas Inn Printed Dec 22, 2021 2:38 pm



80 Sante Drive, Vaughan, ON L4K 3C4 T 416.746.1811 F 905.761.5901 www.QTK.ca info@qtk.ca

CLIENT: ROYAL PINE HOMES	JOB NAME: 20,26 HOLLY, 26 REDPINE	ROOM: KITCHEN	DRAWN BY: GS
SITE: FORESTSIDE ESTATES	DOOR STYLE: QTS 1022	DOOR HANDLE:	SCALE: 1/2" = 1'-0"
PHONE:	FINISH:	DRW HANDLE:	DATE: JUNE 12, 2020
EMAIL:	SPECIES: LAMINATE	TOP:	PAGE:
MANA day may			

Customer Agrees and Accepts the following conditions: 1. The Drawing is a representation only and the installed cabinetry may vary slightly in product size, measurements, prevent that and some variance is to be expected and accepted by the customer. 2. These drawings represent the intellectual property of QTK and as such the customer understands and accepts that all deposits given by the customer to QTK are non-refundable after QTK has supplied drawings (either physically or electronically) to the customer decides to cancel the order after QTK has submitted drawings to the customer, if the customer decides to cancel the order after QTK has submitted drawings to the customer, the deposit will then be considered a design see and no money will be

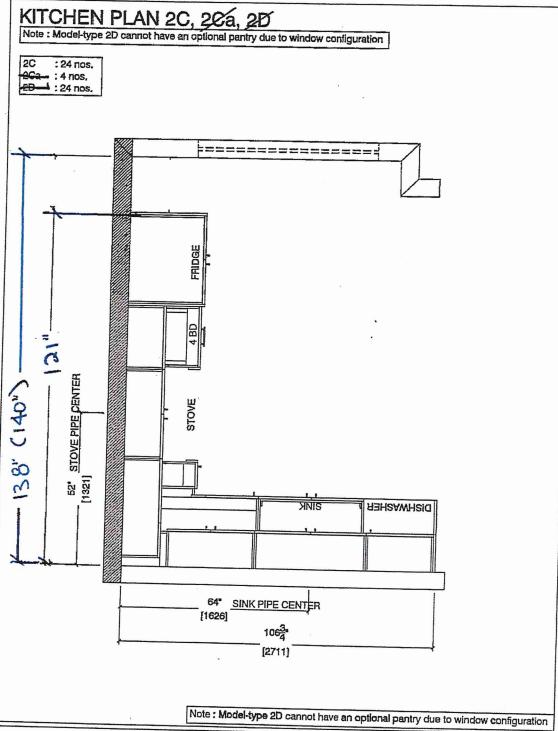

Building a Suite 309

Gkt Ckt

BUILDING A SUITE 309 BLK !




80 Sante Drive, Vaughan, ON LAK 3C4 T 416.746.1811 F 905.761.5901

www.QTK.ca Info@qtk.ca

CLIENT: ROYAL PINE HOMES	JOB NAME: 2C, 2011/10LLY, 2CT NOWNELLA, 20-REDPINE	ROOM: KITCHEN	DRAWN BY: GS
STIE: FORESTEIDE ESTATES	DOOR STYLE: QTS 1022	DOOR HANDLE:	SCALE: 1/2"= 1-0"
PHONE:	FIMISH:	DRW HANDLE:	DATE: JUNE 5, 2020
EMAIL: _	SPECIES: LAMINATE	TOP:	PAGE:

Customer Agrees and Accepts the following conditions: 1. The Drawing is a representation only and the installed cabinetry may vary slightly in product size, measurements, andle appearance and location and other details. Although Quality Tops & Kitchens Ltd. (QTK) does it's best to manufacture exactly what is shown here outside factors may prevent that and some variance is to be expected and accepted by the customer. 2. These drawings represent the intellectual property of QTK and as such the customer and accepts that all deposits given by the customer to QTK are non-refundable after QTK has supplied drawings (either physically or electronically) to the customer decides to cancel the order after QTK has submitted drawings to the customer, the deposit will then be considered a design fee and no money will be

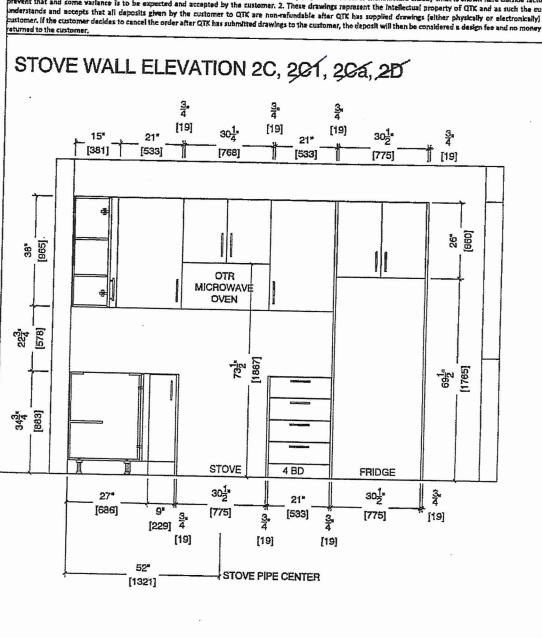




80 Sante Drive, Vaughan, ON L4K 9C4 T 416.746.1811 F 905.761.5901 www.QTK.ca info@qtk.ca

CLIENT: ROYAL PINE HOMES	JOB NAME: 2C, RCE HOLLY,	ROOM: KITCHEN	DRAWN BY: GS
SITE: FORESTSIDE ESTATES	DOOR STYLE: QTS 1022	DOOR HANDLE:	SGALE: 1/2" = 1'-0"
PHONE:	FINISH;	DRW HANDLE:	DATE: JUNE 5, 2020
EMAIL	SPECIES: LANDHATE	TOP:	PAGE:
COLUMN TA			

Customer Agrees and Accepts the following conditions: 1. The Drawing is a representation only and the installed cabinetry may vary slightly in product size, measurements, nandle appearance and location and other details. Although Quality Tops & Kitchens Ltd. (QTK) does it's beat to manufacture exactly what is shown here outside factors may prevent that and some variance is to be expected and accepted by the customer. 2. These drawings represent the intellectual property of QTK and as such the customer understands and accepts that all deposits given by the customer to QTK are non-refundable after QTK has supplied drawings (either physically or electronically) to the customer. If the customer decides to cancel the order after QTK has submitted drawings to the customer, the deposit will then be considered a design fee and no money will be

SINK WALL ELEVATION 2C, 20á, 20

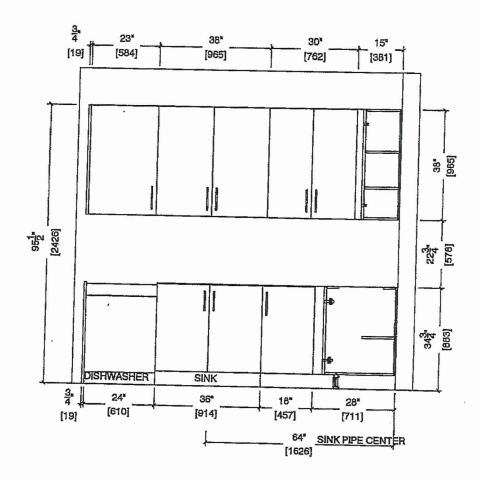

BUILDING A SUITE 304

BUILDING A SUITE 309 BLK !


Gk†



80 Sante Drive, Vaughan, ON 14K 9C4 T 416.746.1811 F 905.761.5901 www.QTK.ca Info@qtk.ca

CLIENT: ROYAL PINE HOMES	JOB NAME: 2C, 2C+ HOTTY. 201 MACHOLIA, 2D REDPINE	ROOM: KITCHEN	DRAWN BY: OS
SITE: FORESTEIDE ESTATES	DOOR STYLE: QTS 1922	DOOR HANDLE:	SCALE: 1/2"= 1'0"
PHONE: _	FIMISH:	DRW HANDLE:	DATE: JUNE 12, 2020
EMAIL:	SPECIES: LAMINATE	TOP:	PAGE:
COMMENTS:		- 	

Customer Agrees and Accepts the following conditions: 1. The Drawing is a representation only and the installed cabinetry may vary slightly in product site, measurements, handle appearance and location and other details. Although Quality Tops & Kitchens Ltd. [QTK] does it's best to manufacture exactly what is shown here outside factors may prevent that and some variance is to be expected and accepted by the customer. 2. These drawings represent the intellectual property of QTK and as such the customer understands and accepts that all deposits given by the customer to QTK are non-refundable after QTK has supplied drawings (either physically or electronically) to the customer. If the customer decides to cancel the order after QTK has submitted drawings to the customer, the deposit will than be considered a design fee and no money will be

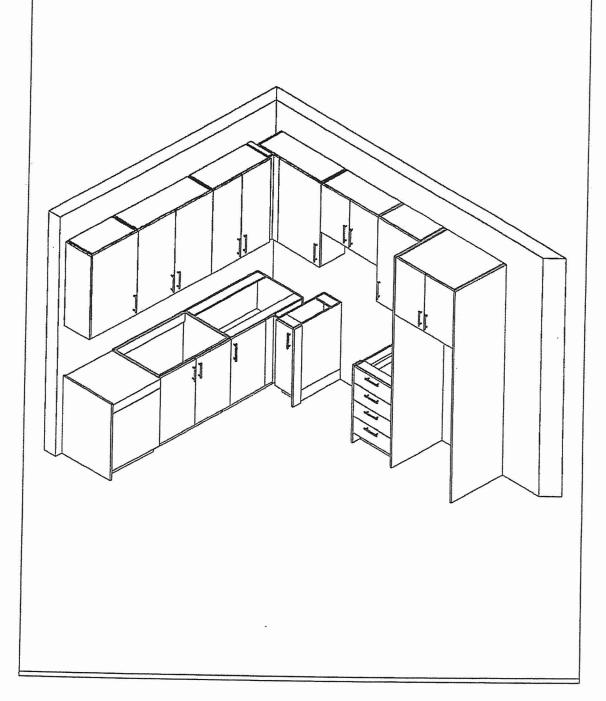




80 Sante Drive, Vaughan, ON L4K 3C4 T 416.746.1811 F 905.761.5901 www.QTK.ca Info@qtk.ca

CLIENT: ROYAL PINE HOMES	MODEL: 2C, 2CF HOLLY, 2CT MOURNOLIA ZU NEU PINE, 2CT MINTERGREEN	ROOM: VANITY	DRAWN BY: GS
SITE. FORESTSIDE ESTATES	DOOR STYLE: QTS 1022	DOOR HANDLE:	SCALE: 1/2" = 1'-0"
PHONE: _	FMISH:	DRWHANDLE:	DATE: JUNE 12, 2020
EMAIL:	SPECIES: LANINATE	TOP:	PAGE:


instance Agrees and Accepts the following conditions: 1. The Drawing is a representation only and the installed cabinetry may vary slightly in product size, measurements, andle appearance and location and other details. Although Quality Tops & Kitchens Ltd. (QTK) does it's best to manufacture exactly what is shown here outside factors may revent that and some variance is to be expected and accepted by the customer. 2. These drawings represent the intellectual property of QTK and as such the customer inderstands and accepts that all deposits given by the customer to QTK are non-refundable after QTK has supplied drawings (alther physically or electronically) to the distance. If the customer decides to cancel the order after QTK has submitted drawings to the customer, the deposit will then be considered a design fee and no money will be electroned.

POWDER ROOM PLAN (2C, 2Ca, 201, 2D, 2D2)

2C : 24 nos. 20a : 4 nos. 204 : 8 nos. 2D : 24 nos. 2D : 6 nos.

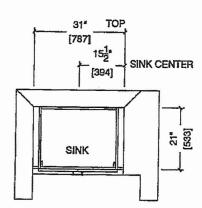

POWDER ROOM ELEVATION (2C, 2Cd, 201, 2D, 2D2)

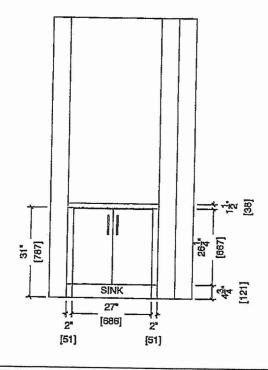

BUILDING A SUITE 311 BLK !

Gkt



80 Sante Drive, Vaughan, ON L4K 3C4 T 416.746.1811 F 905.761.5901 www.QTK.ca info@qtk.ca

1			
CLIENT: ROYAL PINE HOMES	MODEL: 2C,2C(a),2C(b) HOLLY	ROOM: VANITY	DRAWN BY: GS
SITE: FORESTSIDE ESTATES	DOOR STYLE: QTS 1022	DOOR HANDLE:	SCALE: 1/2" = 1'-0"
PHONE:	FINISH:	DRW HANDLE:	DATE: JUNE 12, 2020
EMAIL:	SPECIES: LAMINATE	тор:	PAGE:


COMMENTS:

BUILDING A SUTTE 31 BLK!


Customer Agrees and Accepts the following conditions: 1. The Drawing is a representation only and the installed cabinetry may vary slightly in product size, measurements, handle appearance and location and other details. Although Quality Tops & Kitchens Ltd. (QTK) does it's best to manufacture exactly what is shown here outside factors may prevent that and some variance is to be expected and accepted by the customer. 2. These drawings represent the intellectual property of QTK and as such the customer understands and accepts that all deposits given by the customer to QTK are non-refundable after QTK has supplied drawings (either physically or electronically) to the customer. If the customer decides to cancel the order after QTK has submitted drawings to the customer, the deposit will then be considered a design fee and no money will be returned to the customer.

BATH PLAN (265, 26a, 20)

2Cb : 4 nos. 2Ca : 4 nos. 2C : 24 nos.

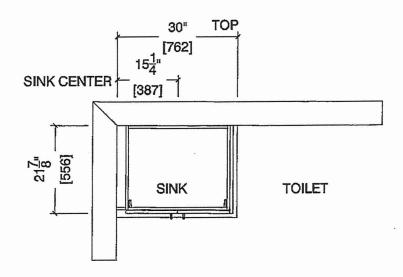

MAIN BATH ELEVATION (206, 20a, 20)

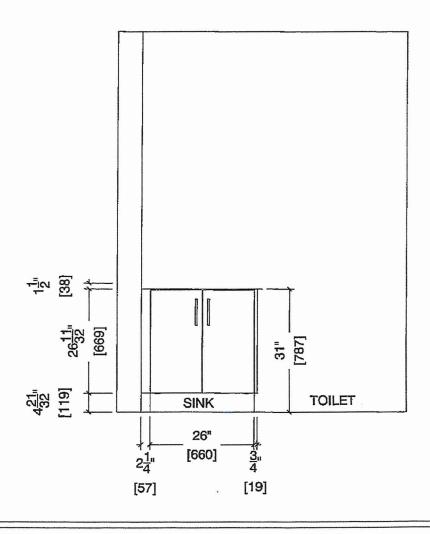



80 Sante Drive, Vaughan, ON L4K 3C4 T 416.746.1811 F 905.761.5901 www.QTK.ca info@qtk.ca

CLIENT: ROYAL PINE HOMES	MODEL: 2C,20(a) 20(b) HOLLY	ROOM: VANITY	DRAWN BY: GS
SITE: FORESTSIDE ESTATES	DOOR STYLE: QTS 1022	DOOR HANDLE:	SCALE: 1/2" = 1'-0"
PHONE:	FINISH:	DRW HANDLE:	DATE: JUNE 12, 2020
EMAIL:	SPECIES: LAMINATE	TOP:	PAGE:


COMMENTS:

BUILDING A SUITE 311 BLK

Customer Agrees and Accepts the following conditions: 1. The Drawing is a representation only and the installed cabinetry may vary slightly in product size, measurements, handle appearance and location and other details. Although Quality Tops & Kitchens Ltd. (QTK) does it's best to manufacture exactly what is shown here outside factors may prevent that and some variance is to be expected and accepted by the customer. 2. These drawings represent the intellectual property of QTK and as such the customer understands and accepts that all deposits given by the customer to QTK are non-refundable after QTK has supplied drawings (either physically or electronically) to the customer. If the customer decides to cancel the order after QTK has submitted drawings to the customer, the deposit will then be considered a design fee and no money will be returned to the customer.

MASTER ENSUITE PLAN (20b, 20a, 2C)

2Cb : 4 nos. 2Ca : 4 nos. 2C : 24 nos.

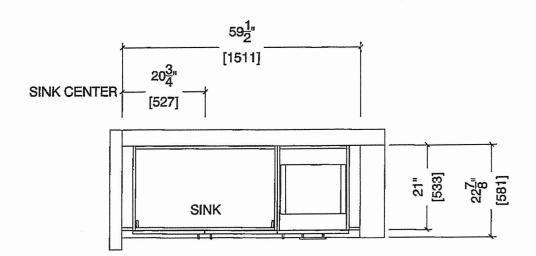

MASTER ENSUITE ELEVATION (206, 20a, 2C)

