

HAZEL


1 BEDROOM | 1 BATH


495 - 513 SQ FT

PLUS APPROXIMATELY 56 SQ FT PATIO/BALCONY AREA

SUITE 137 BUILDING B



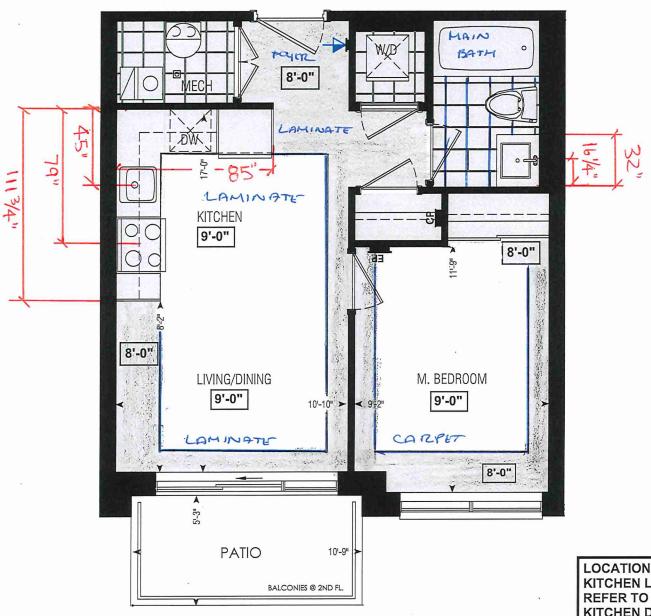

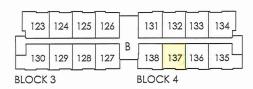

GROUND FL.



LOCATION OF KITCHEN LIGHTS KITCHEN DWG.

LEGEND:

SECURITY PANEL



ELECTRICAL PANEL



COMMUNICATION PANEL



WATER METER



DROPPED AREA



SITE COPY

CONSTRUCTION SUMMARY

Forestside Estates Inc.

PURCHASER: RUPINDER KAUR DHALIWAL

TEL:

LOT NUMBER	PHASE	HOUSE TYPE	CLOSING DATE	
137 BLOCK 4	6-III	Hazel 1A	30-May-23	

PURCHASER ACKNOWLEDGES THAT NO UPGRADE ITEMS ARE BEING INCLUDED WITHIN THIS AGREEMENT Offer OF PURCHASE & SALE. Note: Workshee

Date Added: 18-Feb-22

Invoice Number: 7771

1 - APPLIANCE PACKAGE- Install the Standard Appliance Package. To be installed throughout the suite, where applicable (See Sketch)

1 - KITCHEN- PLUMBING - Kitchen Faucet STANDARD- DELTA Chrome Osler Pull Down Kitchen Faucet (Single Hole) - Model # 976 LF

Note:

1 - KITCHEN- PLUMBING - Install the UPGRADED UNDERMOUNT sink in the kitchen- Install the BLANCO QUATRUS U1- Model # 401273. To include cut and polish (see sketch)

1 - MAIN BATH- CLARIFICATION- Install the standard Plumbing Fixtures throughout all bathrooms, where applicable.

1 - MAIN BATH- FLOORING - Purchaser accepts & acknowledges that the floor tiles on the Main Bath will be installed stacked NOT brick pattern.

Note:

1 - MAIN BATH- Install the Standard 3" Splash throughout all bathroom vanity counter tops, where applicable. To include the Main Bath

Note:

1 - KITCHEN / MAIN BATH - COUNTER - Stone slabs vary in size & all seams are visible & the fabricator reserves the right to position the seams as necessary.

Note:

1 - PURCHASER AWARE AND ACCEPTS THAT ANY CHANGES MADE TO UPGRADES AFTER SIGNING THIS PURCHASERS EXTRA FORM ARE SUBJECT TO A MINIMUM ADMINISTRATION FEE OF \$1000 PLUS A 10% HOLDBACK FEE.

Note:

1 - PURCHASER HAS ATTENDED A STRUCTURAL AND COLOR APPOINTMENT AT THE DECOR CENTRE AND HAS DECLINED ANY ADDITIONAL UPGRADES.

Note:

Date Added: 28-Oct-21

Invoice Number: 7577

1 - PURCHASER HAS DECLINED ANY STRUCTURAL CHANGES THAT WERE OFFERED THROUGH EMAIL WITH THE DECOR CENTRE. Purchaser accepts & acknowledges that there will be no further structural changes/additions/deletions to be made OCTOBER 25,2021

1 - PURCHASER AWARE AND ACCEPTS THAT ANY CHANGES MADE TO UPGRADES AFTER SIGNING THIS PURCHASERS EXTRA FORM ARE SUBJECT TO A MINIMUM ADMINISTRATION FEE OF \$1,000 PLUS A 10% HOLDBACK FEE.

This Document is Extremely Time Sensitive - Printed 7 Mar 22 at 14:19

StaConstructionSuymmarySQL.rpt 23nov10

Purchaser	Decor Consult
RUPINDER KAUR DHAUMAI	Octobrico C

(E) A Submit			* INTERIOR C	INTERIOR COLOUR SCHEME *			尔	BUILDING B)(()
	Purchaser	Decor Consultant	t Model and Elevation	Telephone Res. / Bus	sn	Project	Closing Date	Date	Property
RUPINDER	RUPINDER KAUR DHALIWAL	Denise Sue	Hazel 1A			Forestside Estates Inc.	30/05/2023)23	137 BLOCK
Page 1 of 3	-Flooring	M	Wall Tile						Plumbir
	Description	Main	<u>uj</u>	Accent/Insert		Border / Listello		Pattern	
Main Bathroom	(13x13 London Branco (STANDARD)		8X10 Natural Grigio (STANDARD)	N/A		N/A		N/A	WHITE
Kitchen	8" Highland Watson Natural Oak EE-H-292 (STD)	2	3X6 C&D Artic Bright White - stacked (STD)	N/A		N/A		N/A	See Notes
ال Laundry	(13x13 London Branco (STANDARD)	NA		N/A		N/A		N/A	N/A
Mechanical Room	(13x13 London Branco (STANDARD)	N/A		N/A		N/A		N/A	N/A
Foyer	V8" Highland Watson Natural Oak EE-H-292 (STD)		Railings and Stairs			Cornice	Cornice Moulding / Medalion	Medalion	
			Railings N/A	Landing - Upper	oer N/A	Foyer		N/A	
			Pickets N/A	Landing - Lower	ver N/A	Living Room	Room	N/A	
			Posts N/A	Ledge - Upper	L N/A	Dining Room		N/A	
	[8" Highland Watson Natural Oak EE-H-292 (STD)		Stringers N/A	Ledge - Lower	r N/A	Family Room		N/A	
Dining Room (8" Highland Watson Natural Oak EE-H-292 (STD)					Main Hall		N/A	
		2				Kitchen		N/A	
		Ē.	Runner N/A			2nd Flo	or Hall	N/A	
			Trim						
		Ď	Baseboard & Casing STANDARD	Knobs	STANDARD				
			Front Door Glass N/A	Hinges	STANDARD				
			Interior Doors STANDARD	Grip Set					

Page 1 of 3

Denise Sue

Consultant:

Purchaser: Rypinder DNEW jurch RUPINDER KAUR DHALIWAL

KITCHEN- PLUMBING - Kitchen Faucet STANDARD- DELTA Chrome Osler Pull Down Kitchen Faucet (Single Hole) - Model # 976
KITCHEN- PLUMBING - Install the UPGRADED UNDERMOUNT sink in the kitchen- Install the BLANCO QUATRUS U1- Model # 401273. To include cut and polish (see sketch)

Notes

V Opening Night 4002-01 (STANDARD)

Master Bedroom

Vendor:

Forestside Estates Inc. Printed Feb 15, 2022 1:40 pm

			* INTERIOR COLO	LOUR SCHEME *		BUILDING	3
	Purchaser	Decor Consultant	Model and Elevation	Telephone Res. / Bus	Project	Closing Date	Property
RUPINDER	RUPINDER KAUR DHALIWAL	Denise Sue	Hazel 1A	1	Forestside Estates Inc.	30/05/2023	137 BLOCK 4
Page 2 of 3	Interior Paint	Cabinet				*****	
	<u>Description</u>	Style			Countertop	Counter Edge	Handle / Kno
				The state of the s			
Main Bathroom	DISTANT GRAY (STANDARD)	CAT.1 QT10	CAT.1 QT1022 Willow Gray (SM) LP LAMINATE (STANDARD)	ARD)	Emmerstone Vanilla White (STD)	'A" (STANDARD)	DH00010(Std
Kitchen	DISTANT GRAY (STANDARD)	CAT.1 QT10	CAT.1 QT1022 Willow Gray (SM) LP LAMINATE (STANDARD)	ARD)	Emmerston Gray Galaxy (STD)	"A" (STANDARD)	DH00010(Std
Laundry	DISTANT GRAY (STANDARD)	N/A			N/A	N/A	N/A
Mechanical Room	DISTANT GRAY (STANDARD)	N/A			N/A	N/A	N/A
Foyer	DISTANT GRAY (STANDARD)	N/A			N/A	N/A	N/A
			į		Notes		
		Applianc	Appliance Opening/Uimension		*STANDARD KITCHEN APPLIANCES	APPLIANCES	
Living Room	DISTANT GRAY (STANDARD)	Built-Ins		Kange STANDARD Microwave O.T.R Micro (STD)			
Dining Room	DISTANT GRAY (STANDARD)	Hood Fan	O.T.R Micro (STD)	Exhaust Opening 6" 08"			
		Dishwash	Dishwasher Cabinet Std 24in Opening				
		Fireplace					
		Fireplace	ī				
Waster Bedroom	DISTANT GRAY (STANDARD)	Location	Location Flooring N/A	Location Flooring N/A			
		Finish	N/A				
	NOOMAAAAAAAAAAAAAAAAAAAAAAAAAAAAAAAAAAA	Marble	Y/N				
		Hearth	N/A				
		Page 2 of 3					
			(
		Decor Consultant:	The second secon	Purchaser: Rupinder-Dussin os	مي س زين	Vendor	
			Denise Sue	RI IPINDER KALIR DHAI IWAI		Forestside Fstates Inc	St Inc

Handle / Knob

Denise Sue Lot: 137 BLOCK 4 Project: Forestside Estates Inc. Model: Hazel 1A

Forestide Estates Inc Printed Feb 15, 2022 1:40 pm

BLANCO

Sink Specifications

Colour

SKU

brushed finish

401273

Design and planning tips

Min cabinet size: 24 in (610 mm)

Bowl Depth: 9 in (230.0 mm)

Specifications:


Installation clips, Sink template, Installation instructions, 3 ½" (90 mm) stainless steel strainer

Depending on cabinet construction, a different cabinet size may be required. Consult the cabinet manufacturer.

Codes/Standards: ASME A112.19.3-2017/ CSA

B45.4-17

QUATRUS U 1 Stainless steel brushed finish

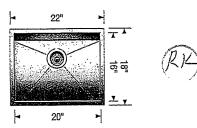



Warranty

Limited lifetime warranty on all sinks and faucets. One-year warranty on all accessories and soap dispensers.

Code/Standards Compliance

BLANCO sinks and faucets are third-party tested and certified to CSA, cUPC, ANSI/ASME, IAPMO and NSF standards and listed by applicable certification bodies. For more information on individual product listings, contact our office or listing organization.



Need support? Learn more by watching our sink & faucet How-to videos: https://www.blanco.com/ca-en/support/how-to-videos/how-to-videos-for-sinks/



BLANCO Canada Inc 100 Corporation Drive Brampton ON L6S 6B5 Tel & Fax

Tel: 905-494-2400 Toll free: 1-877-425-2626 Fax: 905-494-2425 Toll free: 1-877-825-2626

While BLANCO strives to provide accurate information, all images and dimensions in this document are intended for reference only and are subject to change at any time without notice. This document is not intended for use as an installation guide. For technical installation details, refer to installation instructions provided with the product. BLANCO assumes no responsibility for the use of superseded or voided specifications.




80 Sante Drive, Vaughan, ON L4K 3C4 T 416.746.1811 F 905.761.5901 www.QTK.ca info@qtk.ca

CLIENT: ROYAL PINE HOMES	JOB NAME: 1A, 1Aa HAZEL	ROOM: KITCHEN	DRAWN BY: VGP
SITE: FORESTSIDE ESTATES	DOOR STYLE: QTS 1022	DOOR HANDLE:	SCALE: 1/2" = 1'-0"
PHONE:	FINISH:	DRW HANDLE:	DATE: DEC 23, 2020
EMAIL:	SPECIES: LAMINATE	TOP:	PAGE:

COMMENTS:

BUILDING B SUITE 137 BLK 4
Customer Agrees and Accepts the following conditions: 1. The Drawing is a representation only and the installed cabinetry may vary slightly in product size, measurements, handle appearance and location and other details. Although Quality Tops & Kitchens Ltd. (QTK) does it's best to manufacture exactly what is shown here outside factors may prevent that and some variance is to be expected and accepted by the customer. 2. These drawings represent the intellectual property of QTK and as such the customer understands and accepts that all deposits given by the customer to QTK are non-refundable after QTK has supplied drawings (either physically or electronically) to the customer. If the customer decides to cancel the order after QTK has submitted drawings to the customer, the deposit will then be considered a design fee and no money will be

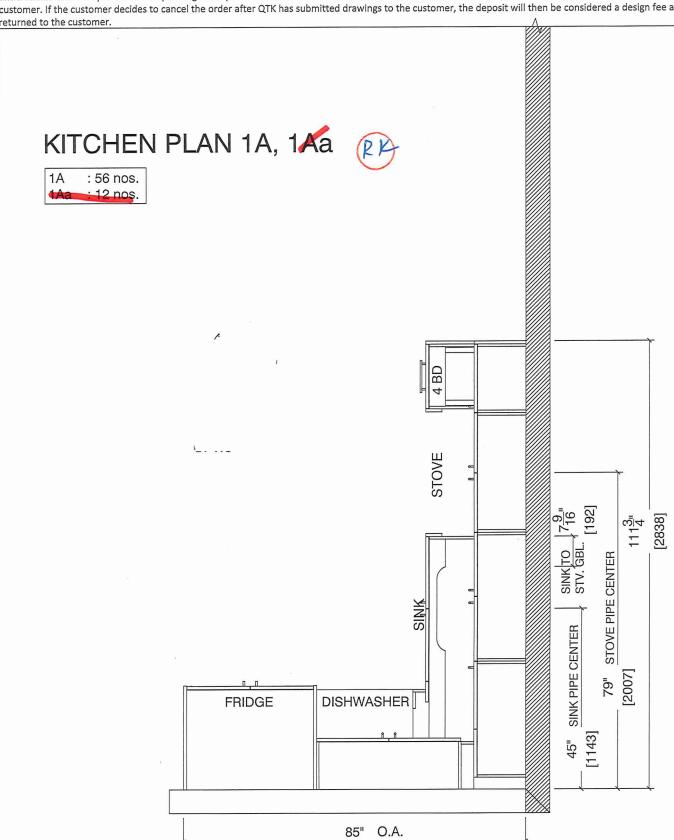

[2159]



80 Sante Drive, Vaughan, ON L4K 3C4 T 416.746.1811 F 905.761.5901 www.QTK.ca info@qtk.ca

CLIENT: ROYAL PINE HOMES .	JOB NAME: 1A,1Aa HAZEL	ROOM: KITCHEN	DRAWN BY: VGP	
SITE: FORESTSIDE ESTATES	DOOR STYLE: QTS 1022	DOOR HANDLE:	SCALE: 1/2" = 1'-0"	
PHONE:	FINISH:	DRW HANDLE:	DATE: DEC 23, 2020	
EMAIL:	SPECIES: LAMINATE	TOP:	PAGE:	


COMMENTS:

BUILDING B SUITE 137 BUK 4

Customer Agrees and Accepts the following conditions: 1. The Drawing is a representation only and the installed cabinetry may vary slightly in product size, measurements, handle appearance and location and other details. Although Quality Tops & Kitchens Ltd. (QTK) does it's best to manufacture exactly what is shown here outside factors may prevent that and some variance is to be expected and accepted by the customer. 2. These drawings represent the intellectual property of QTK and as such the customer understands and accepts that all deposits given by the customer to QTK are non-refundable after QTK has supplied drawings (either physically or electronically) to the customer. If the customer decides to cancel the order after QTK has submitted drawings to the customer, the deposit will then be considered a design fee and no money will be returned to the customer.

STOVE & SINK WALL ELEVATION 1A, 1Aa



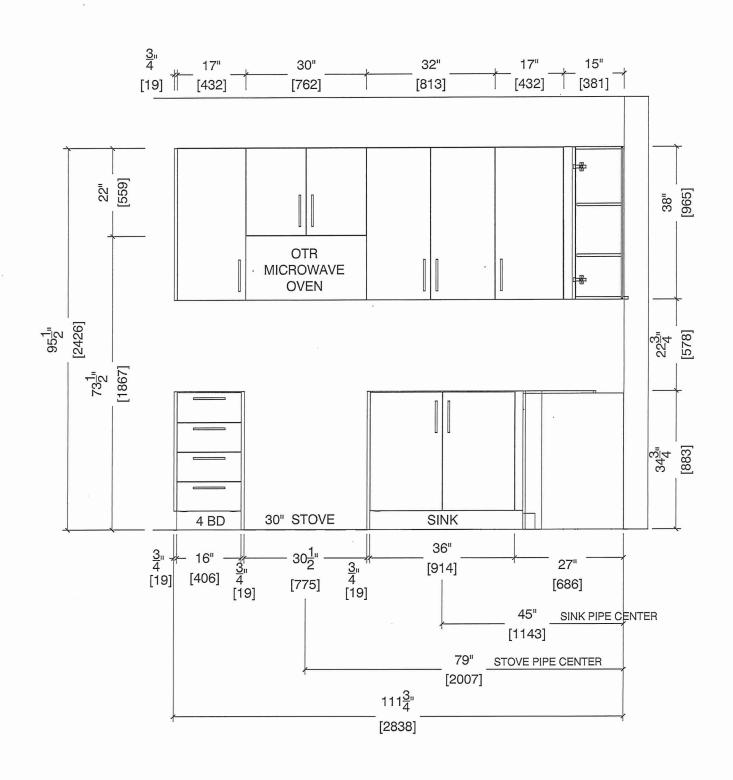




80 Sante Drive, Vaughan, ON L4K 3C4 T 416.746.1811 F 905.761.5901 www.QTK.ca info@qtk.ca

CLIENT: ROYAL PINE HOMES	JOB NAME: 1A, 1Aa HAZEL	ROOM: KITCHEN	DRAWN BY: VGP
SITE: FORESTSIDE ESTATES	7.77		
PHONE:	FINISH:	DRW HANDLE:	DATE: DEC 23, 2020
EMAIL:	SPECIES: LAMINATE	TOP:	PAGE:

COMMENTS:

Customer Agrees and Accepts the following conditions: 1. The Drawing is a representation only and the installed cabinetry may vary slightly in product size, measurements, handle appearance and location and other details. Although Quality Tops & Kitchens Ltd. (QTK) does it's best to manufacture exactly what is shown here outside factors may prevent that and some variance is to be expected and accepted by the customer. 2. These drawings represent the intellectual property of QTK and as such the customer understands and accepts that all deposits given by the customer to QTK are non-refundable after QTK has supplied drawings (either physically or electronically) to the customer. If the customer decides to cancel the order after QTK has submitted drawings to the customer, the deposit will then be considered a design fee and no money will be returned to the customer.

FRIDGE WALL ELEVATION 1A, 1Aa (2)

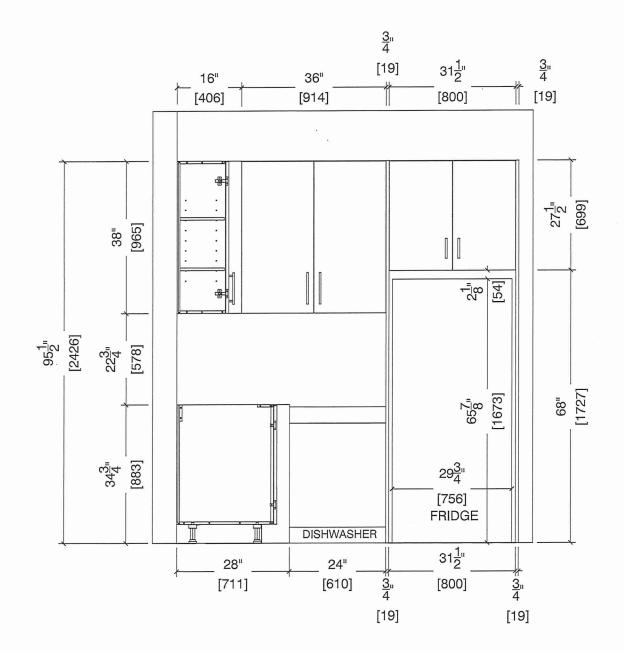




80 Sante Drive, Vaughan, ON L4K 3C4 T 416.746.1811 F 905.761.5901 www.QTK.ca info@qtk.ca

CLIENT: ROYAL PINE HOMES	JOB NAME: 1A, 1Aa HAZEL	ROOM: KITCHEN	DRAWN BY: VGP	
SITE: FORESTSIDE ESTATES	DOOR STYLE: QTS 1022	DOOR HANDLE:	SCALE: 1/2" = 1'-0"	
PHONE:	FINISH:	DRW HANDLE:	DATE: DEC 23, 2020	
EMAIL:	SPECIES: LAMINATE	TOP:	PAGE:	

COMMENTS:

Customer Agrees and Accepts the following conditions: 1. The Drawing is a representation only and the installed cabinetry may vary slightly in product size, measurements, handle appearance and location and other details. Although Quality Tops & Kitchens Ltd. (QTK) does it's best to manufacture exactly what is shown here outside factors may prevent that and some variance is to be expected and accepted by the customer. 2. These drawings of the installed cabinetry may vary slightly in product size, measurements, handle appearance and location and other details. Although Quality Tops & Kitchens Ltd. (QTK) does it's best to manufacture exactly what is shown here outside factors may prevent that and some variance is to be expected and accepted by the customer. 2. These drawings of the location of the customer. understands and accepts that all deposits given by the customer to QTK are non-refundable after QTK has supplied drawings (either physically or electronically) to the customer. If the customer decides to cancel the order after QTK has submitted drawings to the customer, the deposit will then be considered a design fee and no money will be

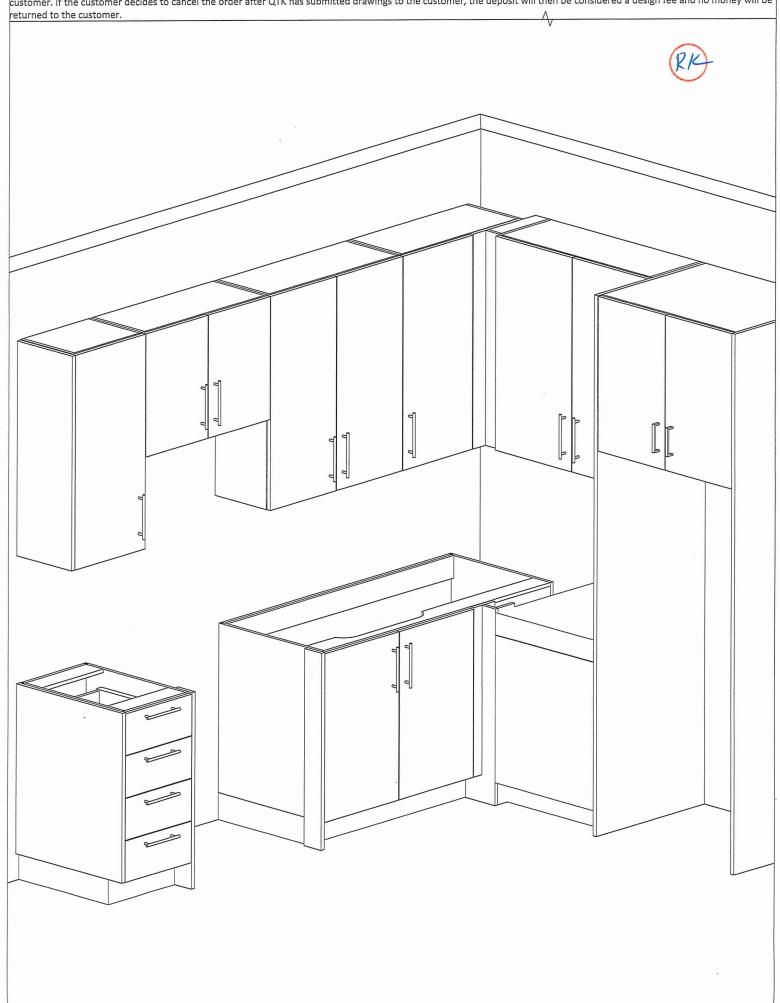




80 Sante Drive, Vaughan, ON L4K 3C4 T 416.746.1811 F 905.761.5901 www.QTK.ca info@qtk.ca

	DYAL PINE HOMES JOB NAME: 1A,1Ab(HAZEL),1Ba (HAETHER) ROOM: VANITY DRAWN BY: GS					
CLIENT: ROYAL PINE HO!	MES JOB NAME:	1A,1Ab(HAZEL),1Ba (HAETHER)	ROOM:	VANITY	DRAWN BY	: GS
SITE: FORESTSIDE ES	STATES DOOR STYL	E: QTS 1022	DOOR HANDLE:		SCALE:	1/2" = 1'-0"
PHONE:	FINISH:		DRW HANDLE:	_	DATE:	JUNE 12, 2020
EMAIL:	SPECIES:	LAMINATE	TOP:	_	PAGE:	
001111111111111111111111111111111111111						

COMMENTS:

BUILDING B SUITE 137 BUX 4

Customer Agrees and Accepts the following conditions: 1. The Drawing is a representation only and the installed cabinetry may vary slightly in product size, measurements, handle appearance and location and other details. Although Quality Tops & Kitchens Ltd. (QTK) does it's best to manufacture exactly what is shown here outside factors may prevent that and some variance is to be expected and accepted by the customer. 2. These drawings represent the intellectual property of QTK and as such the customer understands and accepts that all deposits given by the customer to QTK are non-refundable after QTK has supplied drawings (either physically or electronically) to the customer. If the customer decides to cancel the order after QTK has submitted drawings to the customer, the deposit will then be considered a design fee and no money will be returned to the customer.

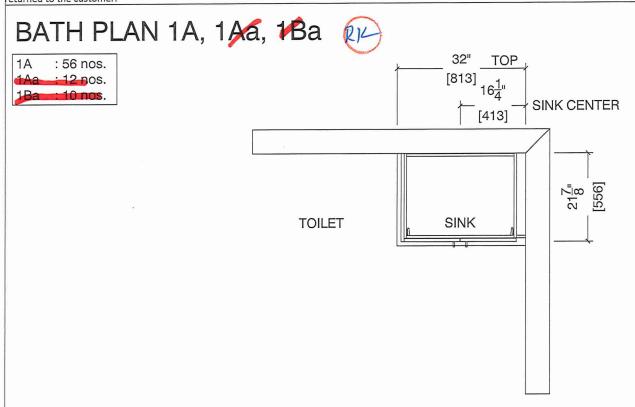

BATH ELEVATION 1A, 1Aa, 1Ba

