

CONSTRUCTION SUMMARY

2185715 Ontario Inc.

PURCHASERS: SARBJIT SINGH NIJJAR and DAVINDERJIT, K NIJJAR

TEL: RES.: 647-855-1270

LOT NUMBER	PHASE	HOUSE TYPE	CLOSING DATE	
013	1	MADISON-OPT MAIN-5 BEDROOM-ELEVATION A		

Date Added: 07-Nov-22 Invoice Number: 8403

1 - KITCHEN - SOAP DISPENSER - INSTALL SOAP DISPENSER DELTA #RP101188 CHROME (SEE ATTACHED FOR LOCATION)

Note:

1 - KITCHEN - HOLE FOR SOAP DISPENSER - FEE TO DRILL HOLE FOR SOAP DISPENSER

Note:

1 - PURCHASER AWARE AND ACCEPTS THAT ANY CHANGES MADE TO UPGRADES AFTER SIGNING THIS PURCHASERS EXTRA FORM ARE SUBJECT TO A MINIMUM ADMINISTRATION FEE OF \$1000. PLUS A 10% HOLDBACK FEE.

1 - PURCHASER HAS ATTENDED A COLOR APPOINTMENT AT THE DECOR CENTRE AND HAS DECLINED ANY ADDITIONAL UPGRADES.

Note:

Date Added: 19-Oct-22 Invoice Number: 8388

1 - *ALTERATIONS TO STRUCTURAL FILE* - AS PER LINE ITEM NO. 27 ON PURCHASER'S EXTRA SHEET #8243 - \$1000 CHARGE FOR CHANGES TO STRUCTURAL UPGRADES

1 - *ALTERATIONS TO STRUCTURAL* DELETE LINE ITEM NO. 8 FROM PURCHASER'S EXTRA SHEET 8243 "EXTERIOR FRONT DOOR: ROUGH IN FOR SECURITY CAMERA. ROUGH IN TO WALL OVEN CABINET IN KITCHEN ABOVE MOCROWAVE FOR FUTURE SECURITY CAMERA SCREEN (TO BE MOUNTED IN CAB)

Note:

1 - *ALTERATIONS TO STRUCTURAL FILE* DELETE LINE ITEM NO. 11 FROM PURCHASER'S EXTRA SHEET 8243 "KITCHEN: ADD ELECTRICAL R.I. FOR BUILT IN WALL OVEN/MICRO COMO.

Note:

1 - *ALTERATIONS TO STRUCTURAL FILE* DELETE ADDITIONAL CABINETS (WALL OVEN TOWN AND COOKTOP WITH DRAWERS ONLY) FROM LINE ITEM NO. 17 OF PURCHASER'S EXTRA SHEET 8243.

Note:

1 - KITCHEN: APPLIANCES - INFO ONLY - PURCHASER'S HAVE DIRECTED ROYAL PINE TO PROVIDE A KITCHEN LAYOUT AND ELECTRICAL REQUIREMENTS FOR "STANDARD APPLIANCES". NO APPLIANCE SPECIFICATIONS HAVE BEEN PROVIDED. Note: NOTE: Royal Pine to make provisions for an upgraded chimney style hood fan only. Refer to attached specifications.

1 - *ALTERATIONS TO STRUCTURAL FILE* DELETE 8 INCH ESHAUST DUCTING IN LIEU OF 6 INCH FROM LINE ITEM NO. 16 OF PURCHASER'S EXTRA SHEET 8243. 6 INCH TO BE PROVIDED FOR. (chimney style hood fan spec attached) Note:

1 - *ALTERATIONS TO STRUCTURAL FILE* - 10% HOLDBACK FEE AS DESCIRBED IN ITEM NO. 27 OF PURCHASERS EXTRA SHEET

8243. FOR ITEMS 2, 3, 4 & 6 LISTED HEREIN. Note:

1 - MAIN FLOOR - HARDWOOD FLOORING - install UPGRADE HARDWOOD - Great room, Dining room/main hall, Powder hall, In-Law Suite, Upper landings - upgrade to 6 1/2" WHITE OAK WIRE BRUSHED CHARACTER UVF, ORION

Note:

1 - UPPER HALL - HARDWOOD FLOORING -install UPGRADE HARDWOOD - upgrade to 6 1/2" WHITE OAK WIRE BRUSHED CHARACTER UVF, ORION

Note:

1 - FOYER - FLOORING: install upgrade tile #4, 24 X 24, ALABASTRO BIANCO POLISHED where applicable (lay straight) (see plan)

Note:



CONSTRUCTION SUMMARY

2185715 Ontario Inc.

PURCHASERS: SARBJIT SINGH NIJJAR and DAVINDERJIT, K NIJJAR

TEL: RES.: 647-855-1270

LOT NUMBER	PHASE	HOUSE TYPE	CLOSING DATE	
013	1	MADISON-OPT MAIN-5 BEDROOM-ELEVATION A		

	LOI NUMBER	A TAPAGES		COOSTITUTE STATE	
ı	013	1	MADISON-OPT MAIN-5 BEDROOM-ELEVATION A		

Date Added: 19-Oct-22 Invoice Number: 8388 1 - KITCHEN - FLOORING: install upgrade tile #4, 24 X 24, ALABASTRO BIANCO POLISHED where applicable (lay straight) (see plan) 1 - KITCHEN BATHROOMS & LAUNDRY - SEE QUALITY TOPS & KITCHENS FOR ALL KITCHEN/BATHROOMS & LAUNDRY ROOM UPGRADES/LAOUTS (See attached QTK paperwork) 1 - KITCHEN - COUNTERTOP - Install STANDARD stone coutertop EMMERSTONE MAPLE WHITE. To be installed throughout kitchen, where applicable (see sketch) (does not include backsplash). Standard Edge. Info Only 1 - DISCLAIMER - STONE COUNTERTOP: KITCHEN - Stone slabs vary in size & all seams are visible - the fabricator reserves the right to position the seams as necessary Note: 1 - KITCHEN - MAIN SINK - install builders standard sink Blanco Horizon U 2 (7" deep) #401022. INFO ONLY Note: 1 - KITCHEN - FAUCET - install Builders standard Faucet METHOD PULL (Single hole) OUT CHROME MODEL NO. 7585C - INFO ONLY Note: 1 - KITCHEN - ELECTRICAL ROUGH IN FOR CHIMNEY STYLE HOOD FAN Note: 4 - BREAKFAST./DINETTE: INSTALL FOUR (4) POT LIGHTS (SEE PLAN) (4 OUT OF 10 GIFTED POT LIGHTS). INFO ONLY Note: 6 - GREAT ROOM: INSTALL SIX (6) POT LIGHTS (SEE PLAN) (6 OUT OF 10 GIFTED POT LIGHTS - 10 OUT OF 10 COMPLETE). INFO ONLY 1 - IN-LAW SUITE - SHOWER CEILING - Install standard wall tile 8 x 10 MALENA ICE at shower ceiling (align grout lines best possible) (see sketch) Note:

1 - MAIN STAIRCASE - RAILING - MAIN TO UPPER - Install upgrade species WHITE OAK in lieu of standard red oak (in standard railing package - 2 5/8" oval handrail, steel 1/2" aquare plain picket with hoe, 3 1/2" square post with with cap) Note:

1 - STAIRCASE VS FLOORING

STAINING DIFFERENCE

STAIRCASE: The purchaser was advised and therefore accepts and acknowledges that the stain of the staircase and the flooring chosen do not match. This difference might result in an undersirable colour variance

The purchaser agrees that the vendor is to be exempt from any and all claims by the purchaser regarding this colour variance (hardwood is shop finished, and railing is site finished)

1 - MASTER ENSUITE - FLOORING - Install upgrade #3 floor tile 12" X 24" ETERNA VOLAKAS WHITE POLISHED (See sketch) (lay straight) Note:

1 - MASTER ENSUITE - SHOWER CEILING - Install standard wall tile 8 x 10 UNIWALL TENDER GREY GLOSSY at shower ceiling (align grout lines best possible) (see sketch) Note:

1 - ENSUITE 2 - SHOWER CEILING - Install standard wall tile 8 x 10 MALENA ICE at shower ceiling (align grout lines best possible) (see sketch) Note:



CONSTRUCTION SUMMARY 2185715 Ontario Inc.

PURCHASERS: SARBJIT SINGH NIJJAR and DAVINDERJIT, K NIJJAR

TEL: RES.: 647-855-1270

LOT NUMBER	PHASE	HOUSE TYPE	CLOSING DATE	
013	1	MADISON-OPT MAIN-5 BEDROOM-ELEVATION A		

Date Added: 19-Oct-22 Invoice Number: 8388

1 -	- ENSUITE 3- SHOWER CEILING - Install standard wall tile 8 x 10 MALENA CARBON at shower ceiling (align grout lines best possible) (see
sk	etch)
NL	ota:

Note:

1 - TWIN BATH - SHOWER CEILING - Install standard wall tile 8 x 10 UNIWALL TENDER GREY GLOSSY at shower ceiling (align grout lines best possible) (see sketch)

Note:

8 - ALL VANITIES - SINK - install upgrade sink CONTRAC CATENA WHITE #4210CIY rectangular white undermount

Note:

- 1 DISCLAIMER GARAGE DOOR purchaser declined garage door openers at time of colour charts purchaser accepts and acknowledges that garage doors will be installed with builder standard garaged door handle with lock -INFO ONLY Note:
- 1 PURCHASER AWARE AND ACCEPTS THAT ANY CHANGES MADE TO UPGRADES AFTER SIGNING THIS PURCHASERS EXTRA FORM ARE SUBJECT TO A MINIMUM ADMINISTRATION FEE OF \$1000. PLUS A 10% HOLDBACK FEE. Note:
- 1 PURCHASER HAS ATTENDED A COLOR APPOINTMENT AT THE DECOR CENTRE AND HAS DECLINED ANY ADDITIONAL UPGRADES. Purchaser accepts and acknowledges that there will be no futher changes/additions/delections to be made upon signing herein. Note:

Date Added: 04-Jul-22 Invoice Number: 8243

1	- REPLAN	FEE ren	noving mu	d room	stairs/kitchen	alterations

Note:

1 - EXTERIOR FRONT DOOR - EXTENDED HEIGHT FRONT DOOR AND SIDELIGHT *DELETE TRANSOM*

Note:

5 - EXTERIOR: WINDOW - BASEMENT - TO ENLARGE STANDARD 30 IN (W) X 16 IN TO 36 IN (W) X 24 IN (H) EA.

Note:

1 - GARAGE: CENTRAL VACCUM - RELOCATE CENTRAL VAC TRUNK TO GARAGE - IN LIEU OF BASEMENT

Note:

1 - EXTERIOR SOFFIT: ADD ELECTRICAL RECEPTACLE SOFFIT MOUNTED CONTROLLED BY A SWITCH INSIDE THE HOUSE FOR FESTIVE LIGHTS.

Note:

1 - EXTERIOR PORTICO: ADD PORTICO CEILING LIGHT - includes basic fixture

Note:

1 - EXTERIOR BACK KITCHEN DOOR: ADD COACH LIGHT

Note:

1 - EXTERIOR FRONT DOOR: ROUGH IN FOR SECURITY CAMERA. ROUGH IN TO WALL OVEN CABINET IN KITCHEN ABOVE MICROWAVE FOR FUTURE SECURITY CAMERA SCREEN (TO BE MOUNTED IN THE FACE OF THE CABINET).

1 - MUD ROOM: DELETE SERVICE STAIR. SEE PLAN - INFO ONLY

Note:



CONSTRUCTION SUMMARY

2185715 Ontario Inc.

PURCHASERS: SARBJIT SINGH NIJJAR and DAVINDERJIT,K NIJJAR

TEL: RES.: 647-855-1270

LOT NUMBER 013	PHASE 1	HOUSE TYPE MADISON-OPT MAIN-5 BEDROOM-ELEVATION A	CLOSING DATE	
)ate Added: 04	4-Jul-22			
1 - MUD ROOM: PLAN Note:	ADDITIO	NAL STRUCTURAL/FLOOR JOISTS/SUBFLOOR REQUIRED TO ENCLOSE FL	OOR. ADD'L FLO	ORING. SEE
1 - KITCHEN: AL Note:	D ELECT	RICAL R.I. FOR BUILT IN WALL OVEN/MICRO. SEE PLAN		
18		IANCES TO PROVIDED AT TIME OF STRUCTURALS. UPGRADES TO ELECT CHARTS. INFO ONLY	TRICAL AS REQUI	RED TO BE
1 - KITCHEN: RE Note:	LOCATE	D STOVE, EXHAUST FAN. SEE PLAN		
1 - KITCHEN: RE Note:	LOCATE	PLUMBING FOR DISHWASHER AND SINK. SEE PLAN		
1 - KITCHEN: AL Note:	DD GAS L	INE-ROUGHIN FOR STOVE AND INCLUDES APPLICABLE ELECTRICAL		
1 - KITCHEN: EX Note:	HAUST I	DUCTING - 8 INCH - IN LIEU OF 6 INCH (\$1000). RELOCATE EXHAUST DUC	TING (\$500)	
PLAN		AL CABINETS (STANDARD HEIGHT AND DOORSTYLE) TO ACCOMMODATE oktop with drawers, additional uppers	E NEW KITCHEN I	AYOUT. SEE
1 - KITCHEN: EX LOCATION Note:	TERIOR	DOUBLE FRENCH DOORS IN LIEU OF SLIDERS. *DELETE SLIDING DOORS	*. SEE PLAN FOR	NEW
1 - KITCHEN: DE	LETE SIN	NK WINDOW. INFO ONLY. SEE PLAN		
delete red oak sta	ircase	HITE OAK STAIRCASE IN LIEU OF STANDARD RED OAK STAIRCASE - MAIN led. post, handrail upgrade to white oak to be captured/charged at time of co		OND FLOOR
1 - UPPER LEVE Note:	L: SMOO	TH CEILINGS - BEDROOMS ONLY		
1 - ENSUITE 3: F Note:	LIP LOCA	ATIONS OF TOILET AND VANITY, no charge as per F.Carogioiello. INFO ONLY		
1 - ENSUITE 3: R Note:	ELOCAT	E DOOR CLOSER TO SHOWER. SEE PLAN. no charge as per F.Carogioiello. INF	FO ONLY	
		TH: CONVERT TUB TO SHOWER INCLUDES 2 IN X 2 IN MOSAIC FLOOR TO LEFT OPEN. SEE PLAN	ILES, 6 IN WHITE	QUARTZ CURB

StaConstructionSuymmarySQL.rpt 09May22

2 - ENSUITE 3 & TWIN BATH: EXTEND SHOWER. SEE PLAN

Note:



CONSTRUCTION SUMMARY

2185715 Ontario Inc.

PURCHASERS: SARBJIT SINGH NIJJAR and DAVINDERJIT,K NIJJAR

TEL: RES.: 647-855-1270

				···-
LOT NUMBER	PHASE	HOUSE TYPE	CLOSING DATE	
013	1	MADISON-OPT MAIN-5 BEDROOM-ELEVATION A		

- MASTER ENSUITE: EXTEND SHOWER. SEE PLAN	
Note:	

1 - PURCHASER HAS ATTENDED A STRUCTURAL APPOINTMENT AT THE DECOR CENTRE AND HAS DECLINED ANY ADDITIONAL UPGRADES.

Note:

1 - BONUS PACKAGE - PURCHASER HAS APPLIED \$20,000 UPGRADE PROMOTIONAL PACKAGE TOWARDS THE PURCHASE OF UPGRADES IN THIS AGREEMENT.

Note:

This Document is Extremely Time Sensitive - Printed 7 Nov 22 at 15:39

* INTERIOR COLOUR SCHEME *


(Civily 21/0)				CHOOK OOI IMINIT			
CABB IIT CINICIPALITY	Purchasers	Decor Consultant		Telephone Res. / Bus	Project	Closing Date	Property
OPIN HONIO HOUNO	STANDIT SINGH NIJJAK & DAVINDERJIT,K NIJJAR	Lisa Renzetti	MADISON-OPT MAIN-5 BEDROOM-ELEVATION A	TION A (647) 855-1270 /	2185715 Ontario Inc.		013
Page 1 of 3	Flooring		-Wall Tile				- Dlumbing
	Description		Main	Accent/Insert	Border / Listello	Pattern	Gildillin
Master Elisuite	12 x 24 Eterna Volakas White Pol. (UPG)(Staight)	5	8 x 10 Uniwall Tender Grey Glossy (STD)	Shwr Flr: 2x2 gray mosaic (STD)	Shwr Ceilg 8 x 10 Uniwall Tender GreyGl.(UPG)		WHITE
Twin Bath	13 x 13 Costa White (STD)	کا	8 x 10 Uniwall Tender Grey Glossy (STD)	Shwr Flr: 2x2 gray mosaic (STD)	Shwr Ceilg 8 x 10 Uniwall Tender GreyGl (UPG)		WHITE
Ensuite 2	13 x 13 Malena Ice (STD)	ار	8 x 10 Malena Ice (STD)	44.	Shwr Ceilg 8 x 10 Malena (ce (UPG)		WHITE
Ensuite 3	13 x 13 Malena Carbon (STD)	Z	8 x 10 Malena Carbon (STD)	Shwr Fir: 2x2 while mosaic (STD)	Shwr Ceilg 8 x 10 Malena Carbon (UPG)		WHITE
Laundry Rm	13 x 13 Malena Ice (STD)		NONE	NIA	NIA		OIIS
Kitchen	24 x 24 Alabastro Bianco Pol. (UPG)		NONE	NIA	NA	FINON	STO
Powder	18 x 18 Livorno Gris (STD)		NONE	NIA	NA	NONE	THIN
In-Law Bath	13 x 13 Malena Ice (STD)		8 x 10 Malena Ice (STD)	Shwr Flr: 2x2 gray mosaic (STD)	Shwr Ceilg 8 x 10 Malena Ice(UPG)	NONE	WHITE
Mud Rm	18 x 18 Livorno Gris (STD)		NVA	NIA	NIA	NIA	NIA
royer	24 x 24 Alabastro Bianco Pol. (UPG)		Railings and Stairs—	The state of the s		Cornice Moulding / Medalion —	
Powder Hall	6 1/2*Vintg.Wh.Oak,Wire Br.,Char.UVF,Orion (UPG)	F,Orion (UPG)				NONE	
Dining Rm/Main Hall	6 1/2*Vintg.Wh.Oak,Wire Br.,Char,UVF,Orion (UPG)	F,Orion (UPG)	Pickets STD - Steel 1/2"SQ plain w shoe	Landing - Lower			
Great Room	6 1/2 Vintg.Wh.Oak,Wire Br.,Char.UVF,Orion (UPG)	F,Orion (UPG)		ledge - Opper NONE	Dining Room	NONE	
In-Law Suite	6 1/2"Vintg.Wh.Oak,Wire Br.,Char.UVF,Orion (UPG)	F,Orion (UPG)	Treads WHITE OAK (UPG)		Family Room	Room NONE	
			Risers WHITE OAK (UPG) Runner NONE		Kitchen		
					2nd Floor Hall	or Hall NONE	
2nd Floor Hall	6 1/2"Vintg.Wh.Oak,Wire Br.,Char.UVF,Orion (UPG)		Door Glass STANDARD STANDARD STANDARD STANDARD CAI	COLONIAL Knobs STANDARD Hinges STANDARD RRARA Grip Set STANDARD			
Master Bedroom	BROADLOOM - Opening Night - 4002-01 (STD)	01 (STD)	Notes				
Bedroom 2	BROADLOOM - Opening Night - 4002-01 (STD)	01 (STD)	KITCHEN FAUCET: STD Method Pull out	KITCHEN FAUCET: STD Method Pull out single hole chrome 7585C. KITCHEN SINK: standard blanco Horizon U 2 401022 (no grids). ALL BATHROOMS install builder standard T	ard blanco Horizon U 2 401022 (no grids). ALL BATHROOMS install	builder standard TP
Bedroom 3	BROADLOOM - Opening Night - 4002-01 (STD)	01 (STD)	בייניים ממיי ערב מעונוואססואסי טו פואלו	JE SIINS IO COITUAG CATERIA VYNITE 4270CIY.			
Bedroom 4	BROADLOOM - Opening Night - 4002-01 (STD)	01 (STD)				÷.	
Bedroom 5	BROADLOOM - Opening Night - 4002-01 (STD)						
			Page 1 of 3	DocuSigned by:	DocuSigned by:		
Basement Landing	NIA		Consultant:	Purchaser: (SURBIT SINCH MIJUR	aser:	MR	
_ot: 013 Project: 218571	Lisa Renzeiti oft: 013 Project: 2185715 Ontario Inc. Model: MADISON-OPT MAIN-5 REDROOM-EI EVATION A	OPT MAIN-5 REI	Lisa Renzetti	SARBJIT SINGH NIJJAR	DAVINDERJIT,K NIJJAR	2185715 Ontario Inc.	

Lisa Renzelf * Lot: 013 Project: 2185715 Ontario Inc. Model: MADISON-OPT MAIN-5 BEDROOM-ELEVATION A

Printed Oct 18, 2022 2:27 pm

* INTERIOR COLOUR SCHEME *

Basement Landing Lot: 013 Project: 2185715	2nd Floor Hall Master Bedroom Bedroom 2 Bedroom 3 Bedroom 4	Dining Rm/Main Hall Great Rm In Law Suite	Foyer	In-Law bath Mud Rm	Kitchen Powder	Ensuite 3 Laundry Rm	Master Ensuite Twin Bath Ensuite 2	SARBJIT SINGH NIJJA Page 2 of 3
SILVER BIRCH - STANDARD SILVER BIRCH - STANDARD Ontario Inc. Model: MADISON-C	SILVER BIRCH - STANDARD SILVER BIRCH - STANDARD SILVER BIRCH - STANDARD SILVER BIRCH - STANDARD	SILVER BIRCH - STANDARD SILVER BIRCH - STANDARD SILVER BIRCH - STANDARD SILVER BIRCH - STANDARD	SILVER BIRCH - STANDARD	SILVER BIRCH - STANDARD SILVER BIRCH - STANDARD	SILVER BIRCH - STANDARD SILVER BIRCH - STANDARD	SILVER BIRCH - STANDARD SILVER BIRCH - STANDARD	SILVER BIRCH - STANDARD SILVER BIRCH - STANDARD	Purchasers SARBJIT SINGH NIJJAR & DAVINDERJIT,K NIJJAR Pe 2 of 3 Pinterior Paint
Basement Landing SILVER BIRCH - STANDARD SILVER BIRCH - STANDARD Decor Consultant: Lisa Renzell Lisa Renzell SARBJIT SINGH NIJJAR Purchaser: SARBJIT SINGH NIJJAR Purchaser: SARBJIT SINGH NIJJAR	Fireplace Fireplace Fireplace Fireplace Family ROOM Location Flooring 6 1/2" HARDWOOD Style Finish Marble Marble Hearth NONE Fireplace Fireplace Fireplace Fireplace NIA Location Flooring NIA Location Flooring NIA Marble NIA Hearth NIA Hearth NIA Hearth	Fridge Size SEE QTK/APP SPECS Range SEE QTK/APP SPECS	Appliance Opening/Dimension	*** SEE ATTACHED QTK PAPERWORK *** N/A	*** SEE ATTACHED QTK PAPERWORK *** *** SEE ATTACHED QTK PAPERWORK ***	*** SEE ATTACHED QTK PAPERWORK *** *** SEE ATTACHED QTK PAPERWORK ***	*** SEE ATTACHED QTK PAPERWORK *** *** SEE ATTACHED QTK PAPERWORK *** L. C.	Decor Consultant Model and Elevation Telephone Res. / Bus Lisa Renzetti MADISON-OPT MAIN-5 BEDROOM-ELEVATION A (647) 855-1270 /
Purchaser: DAVINDERJIT M JAK DAVINDERJIT,K NIJJAR DAVINDERJIT,K NIJJAR			Notes		Emmerstone Maple White (STD) STANDARD Emmerstone Grey Galaxy (UPG) V STANDARD	Emmerstone Pure Grey (STD) Emmerstone Maple White (STD) STD - SEE QTK STD - SEE QTK	Countertop Emmerstone Vanilla White (STD) STANDARD Emmerstone Vanilla White (STD) STANDARD	Project 2185715 Ontario Inc.
\\\\\\\\\\\\\\\\\\\\\\\\\\\\\\\\\\\\\				STANDARD		STANDARD SEE QTK	Counter Edge Handle / Knob STANDARD Handle / Knob	Closing Date Property 013

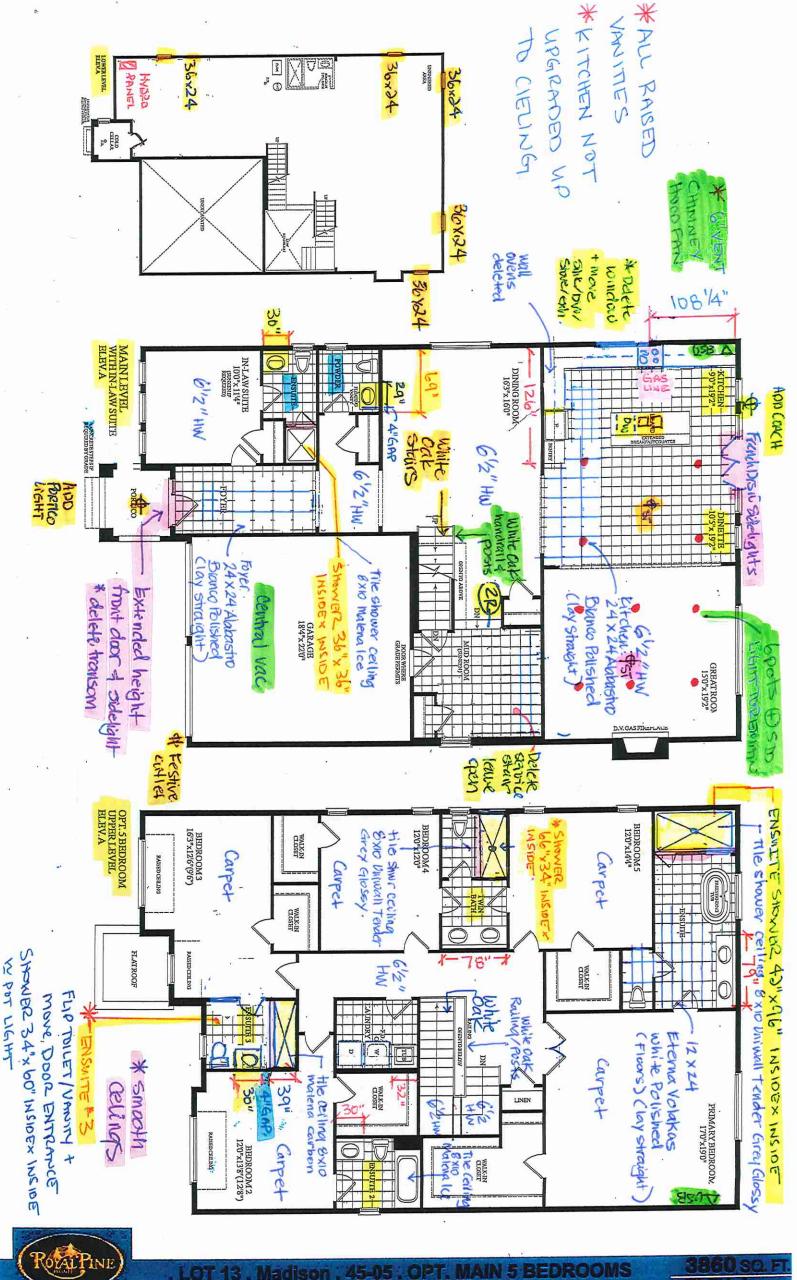

your kitchen. your taste.

80 Sante Drive, Vaughan, ON L4K 3C4 T 416.746.1811 F 905.761.5901

www.QTK.ca

info@qtk.ca

PURCHASE AGREEMENT FORM

		·				
PURCHASE	R:		CONTRACTOR:	2185715 ONTARIO	INC.	
ADDRESS:			SITE:	WEST RIVER VALL	EY PH1, BRAMP	TON
EMAIL:		ļ ,	MODEL TYPE:	45-05 A		
PHONE #:		Į.	_OT#:	13 WRV		
PHONE #:		ı	DATE:	Oct 13, 2022	Q10189	
	d herein a	s to buy and Quality Tops & Kitchens Ltd. (QTK) ag and with attached drawing in accordance to the terr				
ROO		DESCRIPTI	ION		CATEG	ORY
КІТСН	IEN	DOOR STYLE: QT 1622 FINISH: WILLOW GREY SUPER SPECIES: LP LAMINATE DOOR HARDWARE: DRW HARDWARE: COUNTER TOP: Counter Top by Others	NONE RMATTE	u.	Catego	ory 1
ITEM#	QTY	DES	SCRIPTION .			PRICE
CAB-P	1	BASE & UPPER CABINETS AS PER DRAWINGS PRO	OVIDED - (OPTION PA	AID FOR BY BUILDER)	
DUAS	1	DELETE UPPER ABOVE STOVE				
TCS2696	*	STRAIGHT PANTRY CABINET - 26"D x 95-1/2"H (STA	ANDALONE) - (OPTIO	N PAID FOR BY BUILD	DER)	
CUST-1	1	DH00010				
CUST-2	1	26" DEEP FRIDGE ENCLOSURE w/ TWO GABLES (Y BUILDER)		
CUST-3	1	4" L-SHAPE VALANCE ABOVE UPPER CABINETS (N				
CUST-4	1	CATEGORY 1 DOOR STYLE AND FINISH: QTC 1622 A' LINE CABINETRY	WILLOW GRAY -SM	(LP LAMINATE)		
		5/8" CABINET CONSTRUCTION & ADJ.SHELVES 113 WHITE LP LAMINATE INTERIORS PREMIUM MOTION HINGES & SLIDES		ROOM	SUMMARY:	
ROOI	M	DESCRIPTI	ON		CATEG	0
MASTER ENSUITE VANITY		DOOR STYLE: QT 1622 FINISH: WILLOW GREY SUPER SPECIES: LP LAMINATE DOOR HARDWARE: DRW HARDWARE: COUNTER TOP: Counter Top by Others	NONE RMATTE		Catego	ry
ITEM#	QTY	DES	CRIPTION			
/B-RAISE8	3	RAISE VANITY HEIGHT TO 34-1/2" - PER VANITY (>6				
CUST-1	1	QTC 1622 WILLOW GREY (LP LAMINATE)				
CUST-5	1	CATEGORY 1 HARDWARE: DH00010		ROOMS	SUMMARY:	
ROOM	M	DESCRIPTION	ON		CATEG	Ol
TWIN BA	Section 1985	DOOR STYLE: QT 1622 FINISH: CHARCOAL GREY SPECIES: LP LAMINATE DOOR HARDWARE: DRW HARDWARE: COUNTER TOP: Counter Top by Others	NONE		Catego	ry
ITEM#	QTY	. DES	CRIPTION			
B-RAISE8	3 (RAISE VANITY HEIGHT TO 34-1/2" - PER VANITY (>6				
UST-4	1	CATEGORY 2 DOOR STYLE AND FINISH: QTC1622 (LAMINATE)		
CUST-5	1	CATEGORY 1 HARDWARE: DH00010			NIIMBAA DV:	
				ROUMS	SUMMARY:	



Quality Tops & Kitchens Ltd.

80 Sante Drive, Vaughan, ON L4K 3C4
T 416.746.1811 F 905.761.5901

www.QTK.ca

info@qtk.ca

PURCHASE AGREEMENT FORM

PURCHASER:				CONTRACTOR	R:	NC.				
ADDRESS:				SITE:		WEST RIVER VALI	LEY PH1, BRAMP	TON		
EMAIL:				MODEL TYPE:	:	45-05 A				
PHONE #:				LOT#:		13 WRV				
PHONE #:				DATE:		Oct 13, 2022	Q10189	210189		
					_					
ROO	М		DESCRI	PTION			CATEG	ORY		
IN-LAW ENSUITE VANITY		DOOR STYLE: FINISH: SPECIES: DOOR HARDWARE: DRW HARDWARE: COUNTER TOP:	Catego	ory 1						
ITEM#	QTY		D	ESCRIPTION				PRICE		
VB-RAISE4	1	RAISE VANITY HEIGHT T	AISE VANITY HEIGHT TO 34-1/2" - PER VANITY (<60" LONG)							
CUST-4	1	CATEGORY 1 DOOR STY	LE AND FINISH: QTS 10	22 CANVAS -TX	(LP LAN	/INATE)				
CUST-5	1	CATEGORY 1 HARDWAR	CATEGORY 1 HARDWARE: DH00010 ROOM SUMMARY:							
ROO	М		DESCRIF	PTION			CATEG			
ENSUITE #2 VANITY		DOOR STYLE: FINISH: SPECIES: DOOR HARDWARE: DRW HARDWARE: COUNTER TOP:	QT 1022 CANVAS LP LAMINATE Counter Top by Other	NOI s	NE		Catego			
ITEM#	QTY	DESCRIPTION								
VB-RAISE4	1	RAISE VANITY HEIGHT TO 34-1/2" - PER VANITY (<60" LONG)								
CUST-5	1	CATEGORY 1 HARDWAR	CATEGORY 1 HARDWARE: DH00010 ROOM SUMMARY:							
ROOI	M		DESCRIF	PTION			CATEG			
ENSUIT #3 VANITY		DOOR STYLE: FINISH: SPECIES: DOOR HARDWARE: DRW HARDWARE: COUNTER TOP:	QT 1622 CHARCOAL GREY LP LAMINATE Counter Top by Other	NON s	NE		Catego			
ITEM#	QTY	_	D	ESCRIPTION	11					
VB-RAISE4	1	RAISE VANITY HEIGHT T	O 34-1/2" - PER VANITY	(<60" LONG)						
CUST-4	1		The second section and the second section sect		REY(LP	LAMINATE)				
CUST-5	1	CATEGORY 2 DOOR STYLE AND FINISH: QTC1622 CHARCOAL GREY(LP LAMINATE) CATEGORY 1 HARDWARE: DH00010 ROOM SUMMARY:								
ROOM			DESCRIP	PTION			CATEG			
POWDER ROOM VANITY		DOOR STYLE: FINISH: SPECIES: DOOR HARDWARE: DRW HARDWARE: COUNTER TOP:	QT 1022 CANVAS-TX LP LAMINATE Counter Top by Other	NON s ESCRIPTION	NE		Catego			



SALES REP NAME: _

Page 3 of 3

Quality Tops & Kitchens Ltd. 80 Sante Drive, Vaughan, ON L4K 3C4 T 416.746.1811 F 905.761.5901

www.QTK.ca

info@qtk.ca

PURCHASE AGREEMENT FORM

				T	=		
PURCHASE	R:	:		CONTRACTOR:	2185715 ONTAR	RIO INC.	
ADDRESS:				SITE:	WEST RIVER VA	ALLEY PH1, BRAMP	PTON
EMAIL:				MODEL TYPE:	45-05 A		
PHONE #:				LOT#:	13 WRV		
PHONE #:				DATE:	Oct 13, 2022	Q10189	
ITEM#	QTY		DI	ESCRIPTION			PRIC
CUST-3	1		ALSE TOP PANEL & DRAW	ER BELOW - 10 1/2'	FFL (OPTION PAID F	FOR BY	
CUST-4	1	BUILDER)	YLE AND FINISH: QTS 102	OZ CANIVAS TY (I D I	I AMINIATE)		+
CUST-5	1	CATEGORY 1 HARDWA		2 OANVAG - IX (EI)	LAWIIVAI L)		+
5001-5	,	CATEGORY THARBOVA	NE. B1100010				
					ROO	OM SUMMARY:	
ROO	M		DESCRIP'	TION		CATEG	6
		DOOR STYLE:	QT 1022	NONE			
	No. of Contrast	FINISH: SPECIES:	CANVAS-TX LP LAMINATE				
LAUNDRY	ROOM	DOOR HARDWARE:	LF LAWINAIL			Catego	0
		DRW HARDWARE:					
		COUNTER TOP:	Laminate Top by QTK	D354-6	0		
ITEM#	QTY		DE	ESCRIPTION		<u> </u>	
BCAB-P	1	BASE CABINETS AS PE	R DRAWINGS PROVIDED	- (OPTION PAID FOR	R BY BUILDER)		İ
CUST-4	1	CATEGORY 1 DOOR ST	YLE AND FINISH: QTS 102	22 CANVAS -TX (LP I	LAMINATE)		
CUST-5	1	CATEGORY 1 HARDWAI	RE: DH00010				
				re.			
					ROC	OM SUMMARY:	
ec.					, F		
					TBD	SUB-TOTAL:	Т
Cu		XPECTED DELIVERY DA	ATE spice baskets, magic corner		-55 fm (km - 7)	COD-TOTAL.	
		ered AFTER you move in th	ne house. Please call us to re	equest delivery of the		TOTAL:	
		ALL THE TERMS AND CO	NDITIONS ON THE ACCOMPA	ANYING QTK TERMS			
			OU AGREE TO RECEIVE THE OLICY), AND HAVE READ AN			HST	
	*		D IN THE QTK TERMS & CON			GRAND TOTAL:	
				DEPOSIT 1 DATE:		DEPOSIT 1:	
	2 2		· ·	DEPOSIT 2 DATE:		DEPOSIT 2:	
BALANCE	TO BE PA	AID IN FULL BY DUE DA	TE:	Cl	JSTOMER INITIAL(S):	
The Part of Beautiful Control	MER SIG				DATE:		

__ QTK AUTHORIZED SIGNATURE:




EMAIL:	SPECIES:	TOP:	PAGE:					
PHONE:	FINISH:	DRW HANDLE:	DATE: 27 SEP, 2022					
SITE: WEST RIVER VALLEY	DOOR STYLE:	DOOR HANDLE:	SCALE: 3/8" = 1'-0"					
CLIENT: ROYAL PINE HOMES	JOB NAME: LOT 13 WRV (45-05 A) ROOM: KITCHEN		DRAWN BY: JP					

COMMENTS:

Customer Agrees and Accepts the following conditions: 1. The Drawing is a representation only and the installed cabinetry may vary slightly in product size, measurements, handle appearance and location and other details. Although Quality Tops & Kitchens Ltd. (QTK) does it's best to manufacture exactly what is shown here outside factors may prevent that and some variance is to be expected and accepted by the customer. 2. These drawings represent the intellectual property of QTK and as such the customer understands and accepts that all deposits given by the customer to QTK are non-refundable after QTK has supplied drawings (either physically or electronically) to the customer. If the customer decides to cancel the order after QTK has submitted drawings to the customer, the deposit will then be considered a design fee and no money will be returned to the customer.


KITCHEN FLOOR PLAN

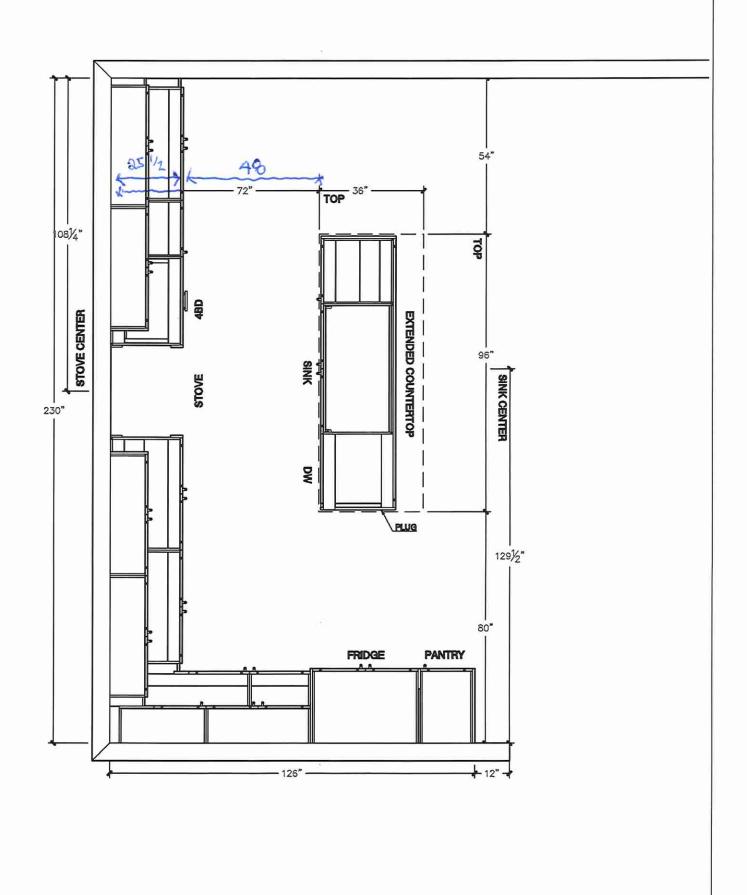



CLIENT: ROYAL PINE HOMES	JOB NAME: LOT 13 WRV (45-05 A)	ROOM: KITCHEN	DRAWN BY: JP
SITE: WEST RIVER VALLEY	DOOR STYLE:	DOOR HANDLE:	SCALE: 1/2" = 1'-0"
PHONE:	FINISH:	DRW HANDLE:	DATE: 27 SEP, 2022
EMAIL:	SPECIES:	тор:	PAGE:
COMMENTO			

Customer Agrees and Accepts the following conditions: 1. The Drawing is a representation only and the installed cabinetry may vary slightly in product size, measurements, handle appearance and location and other details. Although Quality Tops & Kitchens Ltd. (QTK) does it's best to manufacture exactly what is shown here outside factors may prevent that and some variance is to be expected and accepted by the customer. 2. These drawings represent the intellectual property of QTK and as such the customer understands and accepts that all deposits given by the customer to QTK are non-refundable after QTK has supplied drawings (either physically or electronically) to the customer. If the customer decides to cancel the order after QTK has submitted drawings to the customer, the deposit will then be considered a design fee and no money will be

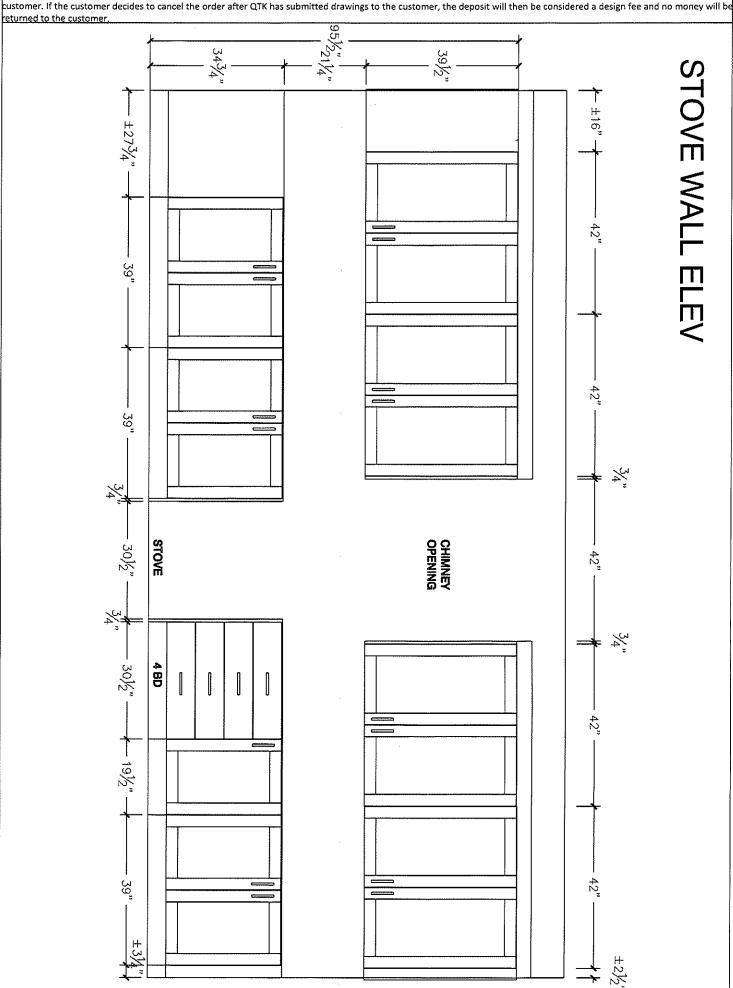





CLIENT: ROYAL PINE HOMES	JOB NAME: LOT 13 WRV (45-05 A)	ROOM; KITCHEN	DRAWN BY: JP
SITE: WEST RIVER VALLEY	DOOR STYLE:	DOOR HANDLE:	SCALE: 1/2" = 1'-0"
PHONE:	FINISH:	DRW HANDLE:	DATE: 27 SEP, 2022
EMAIL:	SPECIES:	TOP:	PAGE;
COMMENTS:		•	

Customer Agrees and Accepts the following conditions: 1. The Drawing is a representation only and the installed cabinetry may vary slightly in product size, measurements, handle appearance and location and other details. Although Quality Tops & Kitchens Ltd. (QTK) does it's best to manufacture exactly what is shown here outside factors may prevent that and some variance is to be expected and accepted by the customer. 2. These drawings represent the intellectual property of QTK and as such the customer understands and accepts that all deposits given by the customer to QTK are non-refundable after QTK has supplied drawings (either physically or electronically) to the customer. If the customer decides to cancel the order after QTK has submitted drawings to the customer, the deposit will then be considered a design fee and no money will be

returned to the customer.

FRIDGE WALL ELEV

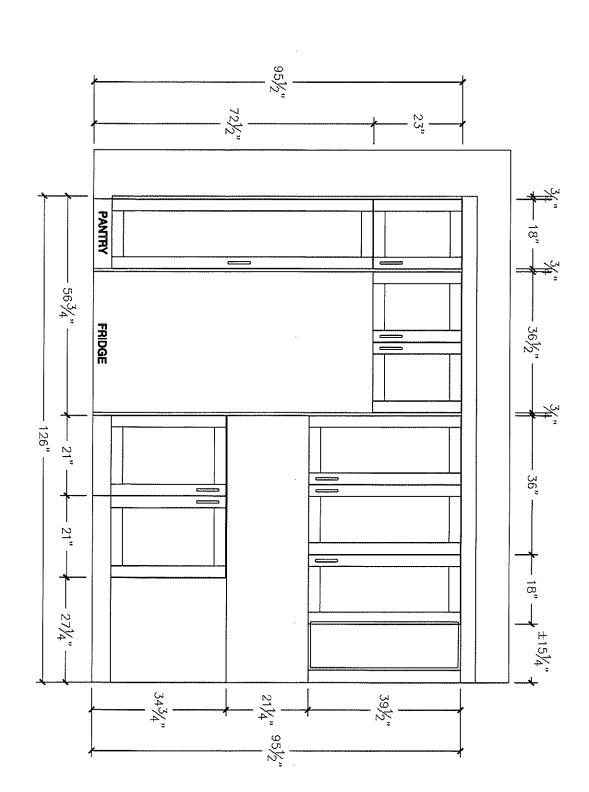

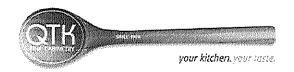


EMAIL:	SPECIES:	TOP:	PAGE:
PHONE:	FINISH:	DRW HANDLE:	DATE: 27 SEP, 2022
SITE: WEST RIVER VALLEY	DOOR STYLE:	DOOR HANDLE:	SCALE: 1/2" = 1'-0"
CLIENT: ROYAL PINE HOMES	JOB NAME: LOT 13 WRV (45-05 A)	ROOM: KITCHEN	DRAWN BY: JP


COMMENTS:

Customer Agrees and Accepts the following conditions: 1. The Drawing is a representation only and the installed cabinetry may vary slightly in product size, measurements, nandle appearance and location and other details. Although Quality Tops & Kitchens Ltd. (QTK) does it's best to manufacture exactly what is shown here outside factors may prevent that and some variance is to be expected and accepted by the customer. 2. These drawings represent the intellectual property of QTK and as such the customer understands and accepts that all deposits given by the customer to QTK are non-refundable after QTK has supplied drawings (either physically or electronically) to the customer. If the customer decides to cancel the order after QTK has submitted drawings to the customer, the deposit will then be considered a design fee and no money will be

returned to the customer.

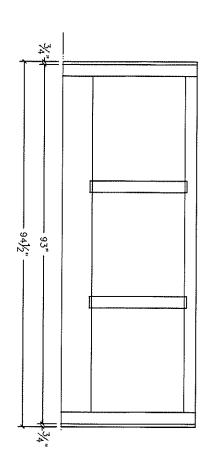


REAR ISLAND ELEVATION

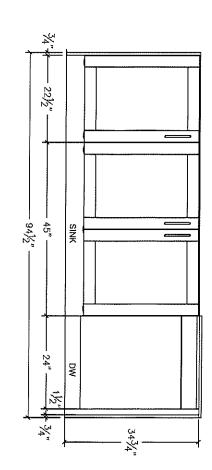

FRONT ISLAND ELEVATION

SIDE ISLAND ELEVATION

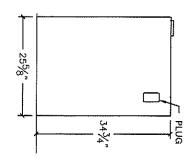




CLIENT: ROYAL PINE HOMES	JOB NAME: LOT 13 WRV (45-05 A)	ROOM: KITCHEN	DRAWN BY: JP
SITE: WEST RIVER VALLEY	DOOR STYLE:	DOOR HANDLE:	SCALE: 1/2" = 1'-0"
PHONE:	FINISH:	DRW HANDLE:	DATE: 27 SEP, 2022
EMAIL:	SPECIES:	TOP:	PAGE:

COMMENTS:

Customer Agrees and Accepts the following conditions: 1. The Drawing is a representation only and the installed cabinetry may vary slightly in product size, measurements, handle appearance and location and other details. Although Quality Tops & Kitchens Ltd. (QTK) does it's best to manufacture exactly what is shown here outside factors may prevent that and some variance is to be expected and accepted by the customer. 2. These drawings represent the intellectual property of QTK and as such the customer understands and accepts that all deposits given by the customer to QTK are non-refundable after QTK has supplied drawings (either physically or electronically) to the customer. If the customer decides to cancel the order after QTK has submitted drawings to the customer, the deposit will then be considered a design fee and no money will be returned to the customer.

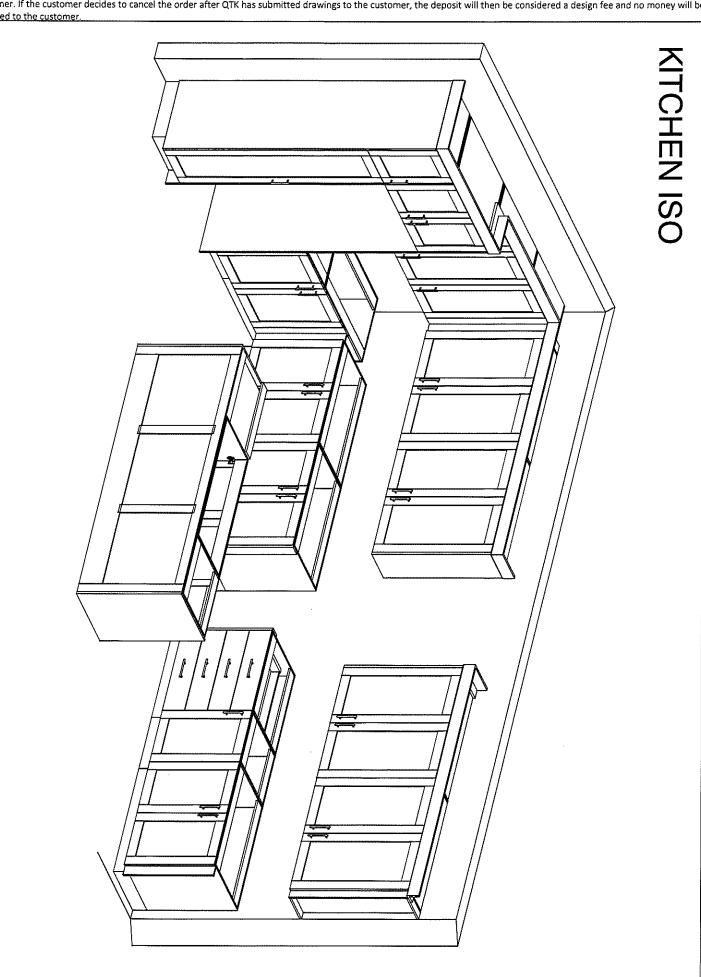




80 Sante Drive, Vaughan, ON L4K 3C4 F 905.761.5901 T416.746.1811 www.QTK.ca info@qtk.ca

CLIENT: ROYAL PINE HOMES	JOB NAME: LOT 13 WRV (45-05 A)	ROOM: VANITY	DRAWN BY; JP
SITE: WEST RIVER VALLEY	DOOR STYLE:	DOOR HANDLE:	SCALE: 1/2" = 1'-0"
PHONE:	FINISH:	DRW HANDLE:	DATE: 27 SEP, 2022
EMAIL:	SPECIES:	TOP:	PAGE:

COMMENTS:

eustomer. If the customer decides to cancel the order after QTK has submitted drawings to the customer, the deposit will then be considered a design fee and no money will be

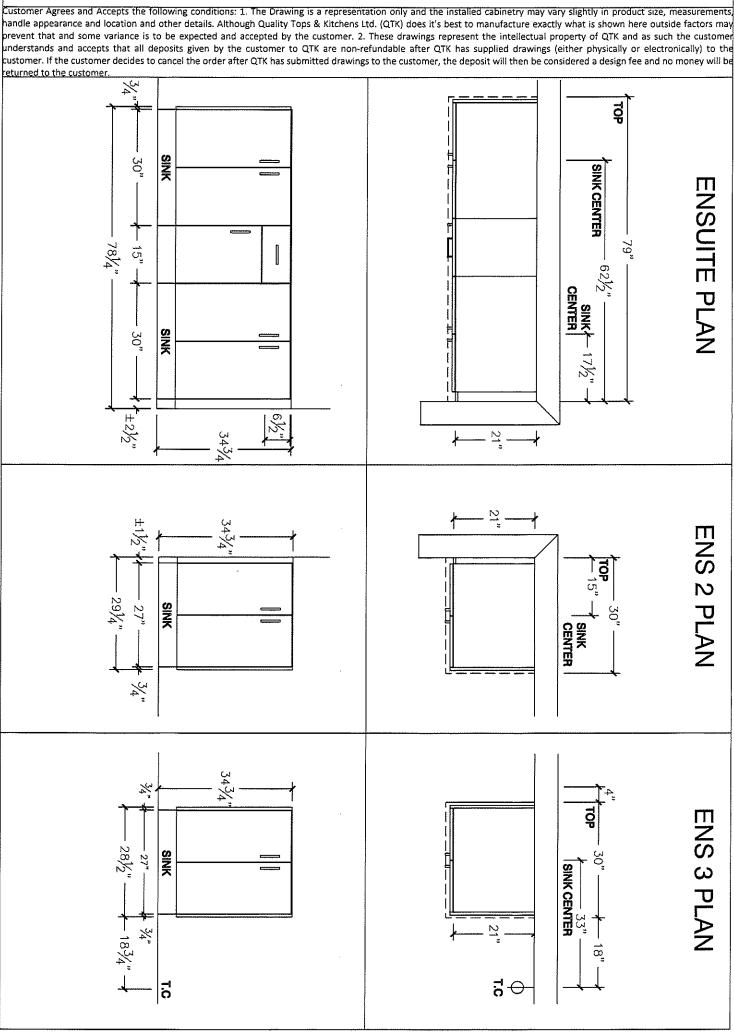



	············				
EMAIL:	SPECIES:	TOP:	PAGE:		
PHONE:	FINISH:	DRW HANDLE:	DATE: 27 SEP, 2022		
SITE: WEST RIVER VALLEY	DOOR STYLE:	DOOR HANDLE:	SCALE: 1/2" = 1'-0"		
CLIENT: ROYAL PINE HOMES	JOB NAME: LOT 13 WRV (45-05 A)	ROOM: VANITY	DRAWN BY; JP		

COMMENTS:

handle appearance and location and other details. Although Quality Tops & Kitchens Ltd. (QTK) does it's best to manufacture exactly what is shown here outside factors may prevent that and some variance is to be expected and accepted by the customer. 2. These drawings represent the intellectual property of QTK and as such the customer understands and accepts that all deposits given by the customer to QTK are non-refundable after QTK has supplied drawings (either physically or electronically) to the customer. If the customer decides to cancel the order after QTK has submitted drawings to the customer, the deposit will then be considered a design fee and no money will be


customer Agrees and Accepts the following conditions: 1. The Drawing is a representation only and the installed cabinetry may vary slightly in product size, measurements returned to the customer. 뎧 30" SINK CENTER 15[#] 78" SINK 30" 16%" 6/2 343/4 21" ᅙ CENTER 12 21 **IN-LAW'S ENS PLAN** SINK




CLIENT: ROYAL PINE HOMES	JOB NAME: LOT 13 WRV (45-05 A)	ROOM: LAUNDRY	DRAWN BY: JP
SITE: WEST RIVER VALLEY	DOOR STYLE:	DOOR HANDLE:	SCALE: 3/8" = 1'-0"
PHONE:	FINISH:	DRW HANDLE:	DATE: 27 SEP, 2022
EMAIL:	SPECIES:	TOP:	PAGE:
COMMENTS:			

Customer Agrees and Accepts the following conditions: 1. The Drawing is a representation only and the installed cabinetry may vary slightly in product size, measurements, handle appearance and location and other details. Although Quality Tops & Kitchens Ltd. (QTK) does it's best to manufacture exactly what is shown here outside factors may prevent that and some variance is to be expected and accepted by the customer. 2. These drawings represent the intellectual property of QTK and as such the customer understands and accepts that all deposits given by the customer to QTK are non-refundable after QTK has supplied drawings (either physically or electronically) to the customer. If the customer decides to cancel the order after QTK has submitted drawings to the customer, the deposit will then be considered a design fee and no money will be returned to the customer.

LAUNDRY PLAN

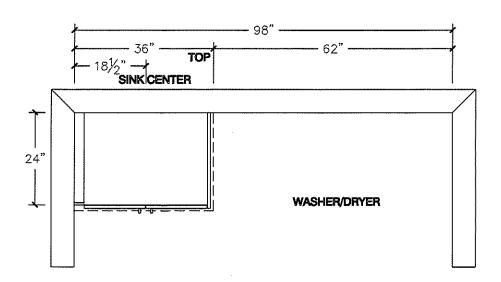

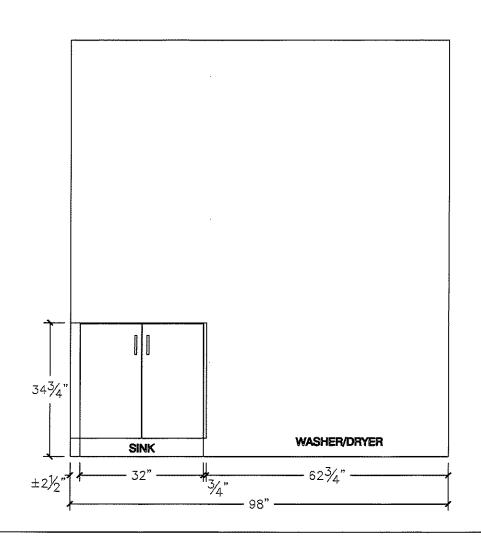

CATENA

RECTANGULAR UNDERMOUNT SINK

Undermount Sink

PRODUCT SPECS:

- Vitreous china
- Front overflow hole
- Template and mounting hardware

DIMENSIONS:

Outer:

510mm W x 390mm D x 190mm H

20" W x 15%" D x 7½" H

458mm W x 340mm D x 140mm H

18" W x 13%" D x 5½" H

COMPLIANCE CERTIFICATIONS


Meets or exceeds the following:


- IAPMO cUPC
- ASME A112.19.2 / CSA B45.1
- OBC Section 3.8 Barrier Free design and CSA B651 Standard

SHIPPING


Cube 1.72 GW

27 lbs

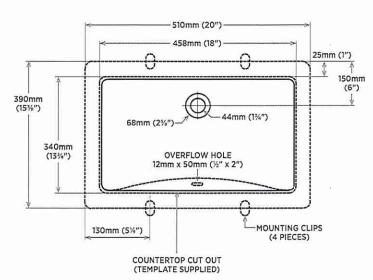

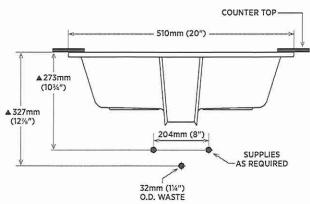

DETAIL OF MOUNTING CLIP

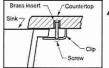



Note: Dimensions shown for location of supplies and "P" trap are suggested.

TO BE SPECIFIED Soft White

NOTES: Dimensions of fixtures are nominal and may vary within the range of tolerances established by ASME standard ATIZ.19.2. These measurements are subject to change or cancellation. No responsibility is assumed for use of superseded or voided pages.

Products are designed to comply with CSA B651 Standard and OBC barrier-free requirements, it shall be the responsibility of the installer to comply with the local disability codes and standards prior to installing the product.

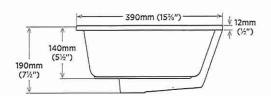


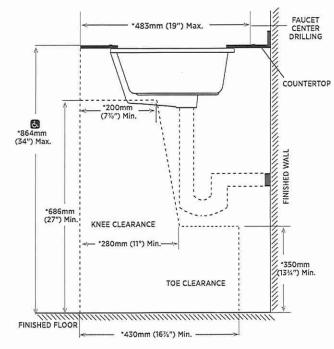

NOTE: * Starred measurements comply with CSA B651 and OBC barrier free accessibility requirements.

REVISED MAY 2020

 ${ t contrac}$ 5970 chedworth way, unit B, mississauga. Ontario, canada $\,$ L5R 4G5 $\,$ $\,$ contrac.ca

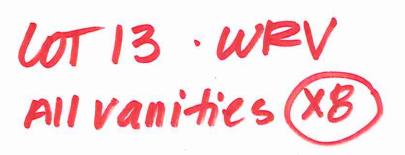

LOT 13 . WEU HOOD FAN

BREAN Elite

® 2100 \mathbb{W} CERTIFIED Chimney

Classic style and superior performance make this chimney range hood the perfect addition to any kitchen. Quiet operation and bright LED lighting enhances your cooking experience, while the sleek 4-speed capacitive touch control makes operation and clean-up easy. An optional remote allows for convenient control from anywhere in the kitchen.

SIZE	STAINLESS	GREASE FILTERS (replacement)	NON-DUCTED CHARCOAL FILTERS
29-17/32 in.	EWT1306SS	S97010487 (set of 2)	S99010494 (set of 2)
35-7/16 in.	EWT1366SS	S97010488 (set of 2)	S99010494 (set of 2)

HVI PERFORM	HVI PERFORMANCE											
Duct Orientation	Size		Sones			CFM						
		Size Damper	Normal	Med-Low*	Med-high*	High	Normal	Med-Low*	Med-High*	High 0.25 in. w.g.	High 0.1 in. w.g.	
Round - Vertical	6 in.	Included	< 0.3	6.5	9.5	12.0	110	380	490	560	580 ‡	

‡ CFM reduction to 400 or 300 is available. Review Installation instructions for more details.

FEATURES	
Max blower CFM ^{**}	640
Finish	430 Stainless Steel no. 4 Brushed
Wall Mount	Yes
Telescopic Flue	Yes - Accomodates 8-ft. to 9-ft. ceilings
Convertible to non-ducted operation	Yes - Non-Duct Kit ARKBWT sold separately
Blower type	Single, Centrifugal
Cord-connected	Yes
Soft-Touch Control	 Blower low speed Blower medium-low speed Blower medium-high speed Blower high speed 2-Intensity lighting 15-Minute delay
Lighting	2 x LED Modules 5.5 W, (included)
Grease Filters	Hybrid baffle filters, dishwasher-safe with quick-release latch
AC INPUT	
120 V. 60 Hz - 3.7 AMP	S

OPTIONAL ACCESSORIES (sold separately)	
FXN53SS	
ARKBWT	
HCR4	
	FXN53SS ARKBWT

MOUNTING HEIGHT


26-in, from cooktop to bottom of hood

LIMITED WARRANTY

FOR INDOOR USE ONLY

1-year (See installation manual for full warranty text.)

3.0	Vertical High Speed 6-in, round
2.5	
2.0	
1.5	
1.0	

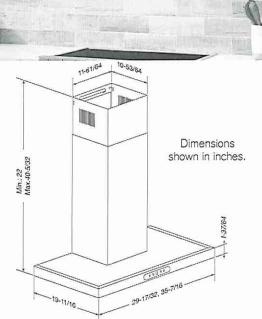

HVI-2100 CERTIFIED RATINGS comply with new testing technologies and procedures prescribed by the Home Ventilating Institute, for off-the-shelf products, as they are available to consume Product performance is rated at 0.1 and 0.25 in. static pressure at high speed based on tests conducted in an HVI-approved state-of-the-art test laboratory. Sones are a measure of humanly-perceived loudness, based on laboratory measurements.

*Where noted performance rating is not HVI certified but was established in accordance with HVI Standardized test procedure.

*Max. blower CFM indicates the performance of the hood blower in open air.

Broan-NuTone LLC

926 West State Street, Hartford, WI 53027 Venmar Ventilation ULC

550 Lemire Blvd., Drummondville, Québec Canada J2C 7W9 | 1 877-896-1119

1 800-558-1711

www.broan-nutone.com www.broan-nutone.ca

1104162A

SPECIFICATION SHEET