








[illegible]

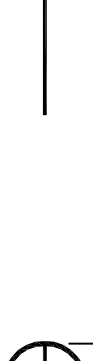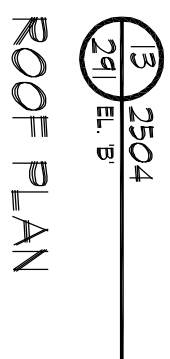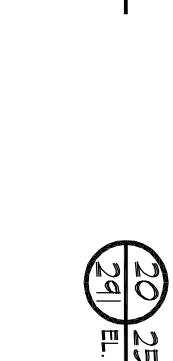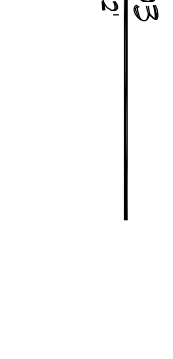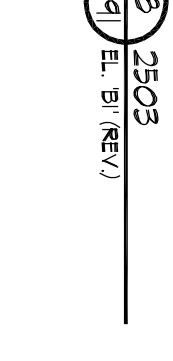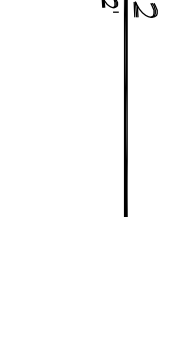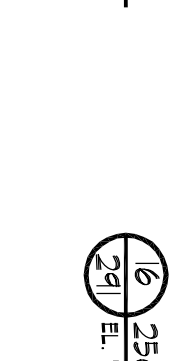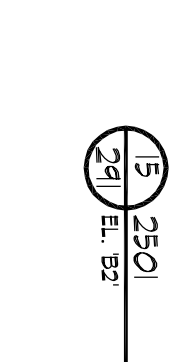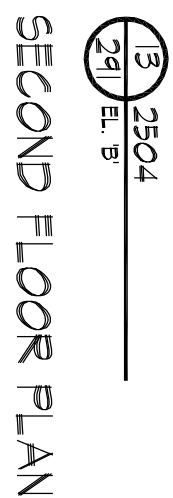

GENERAL NOTES


LEGEND

WALL TYPE LEGEND


NO. OF DISCHARGE	NO. OF DISCHARGE
1	1
2	2
3	3
100	100

1


REV.2024.06.28

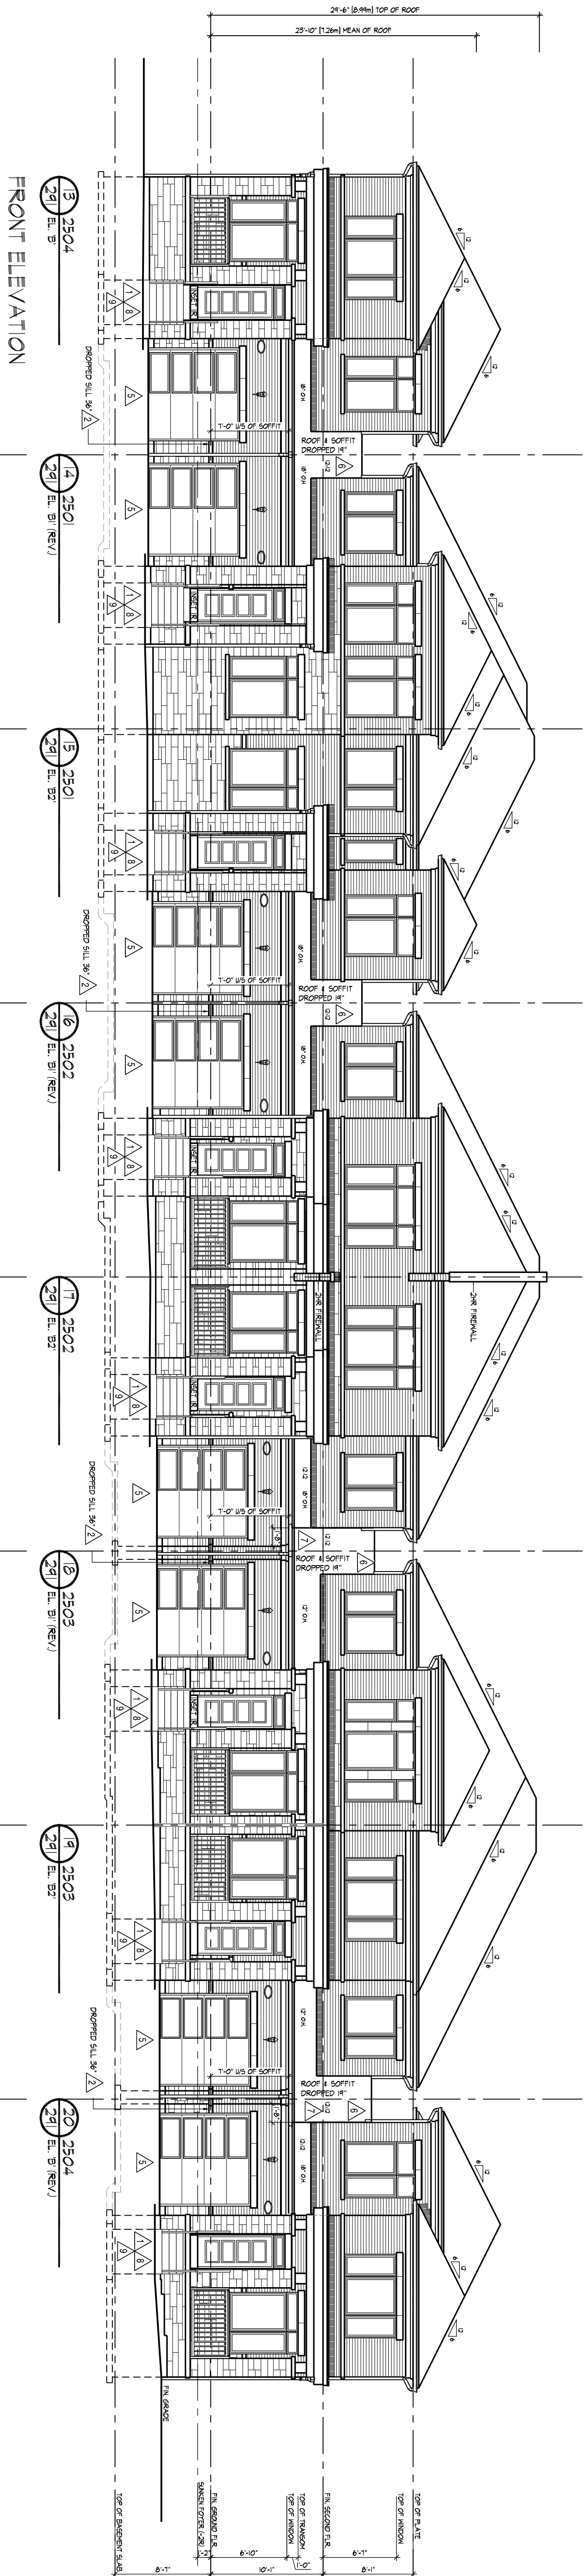


FRONT ELEVATION

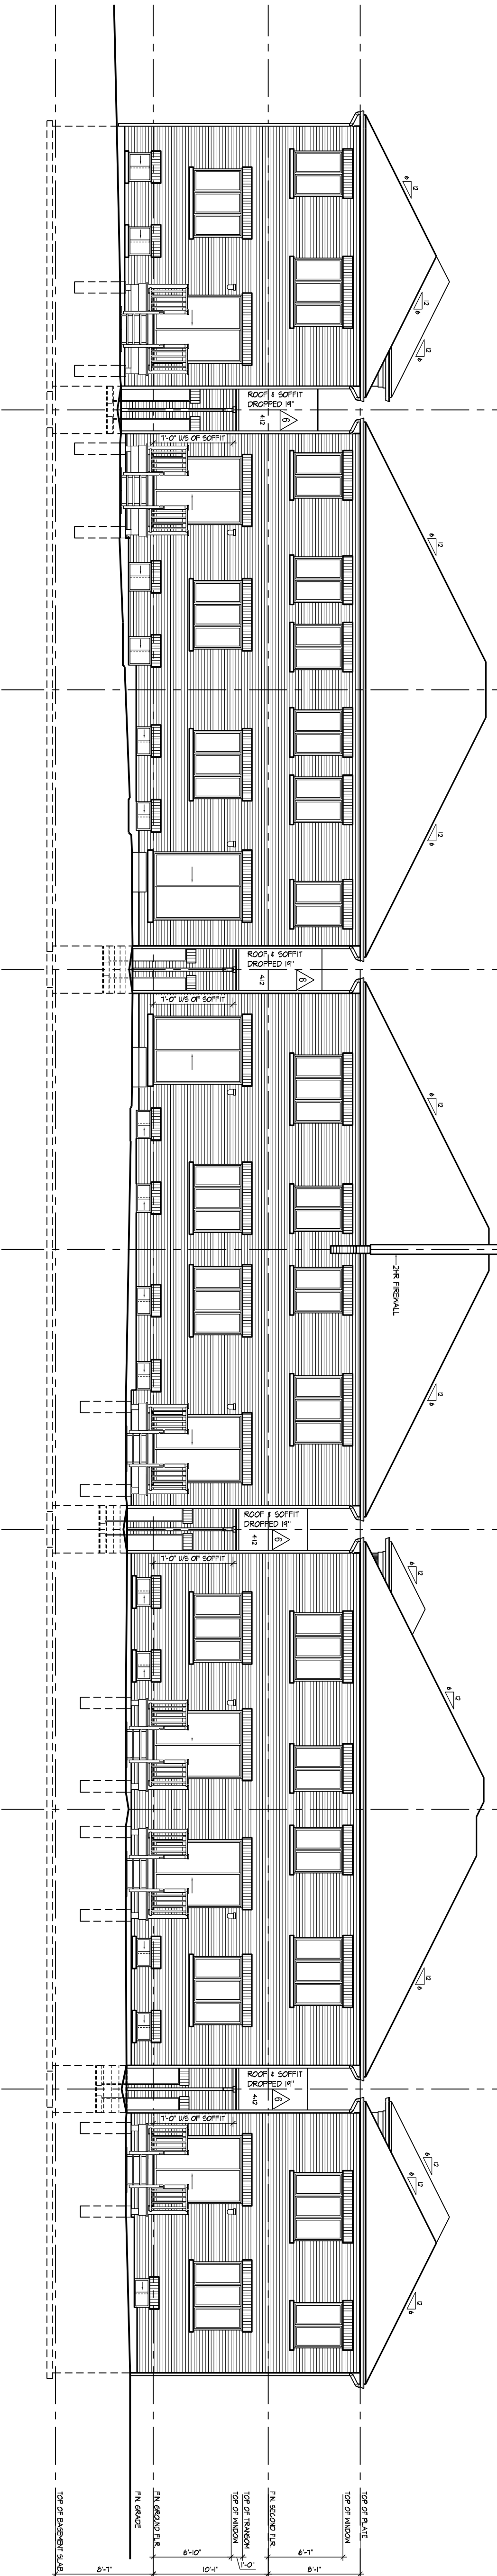

REAR ELEVATION

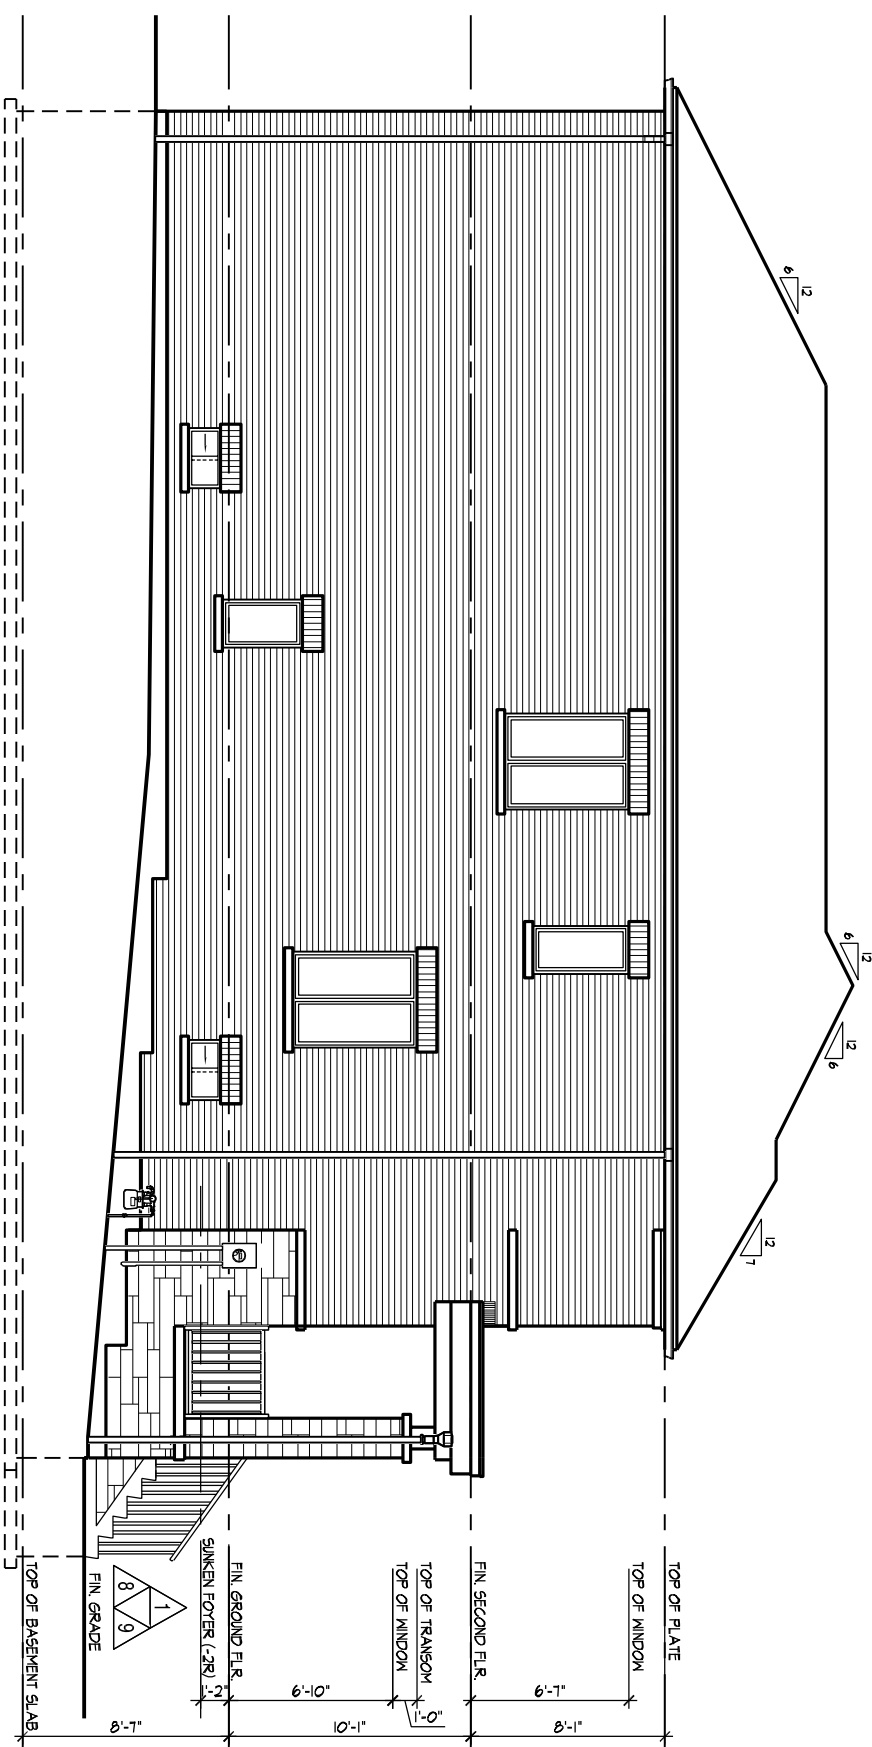

LEFT SIDE ELEVATION

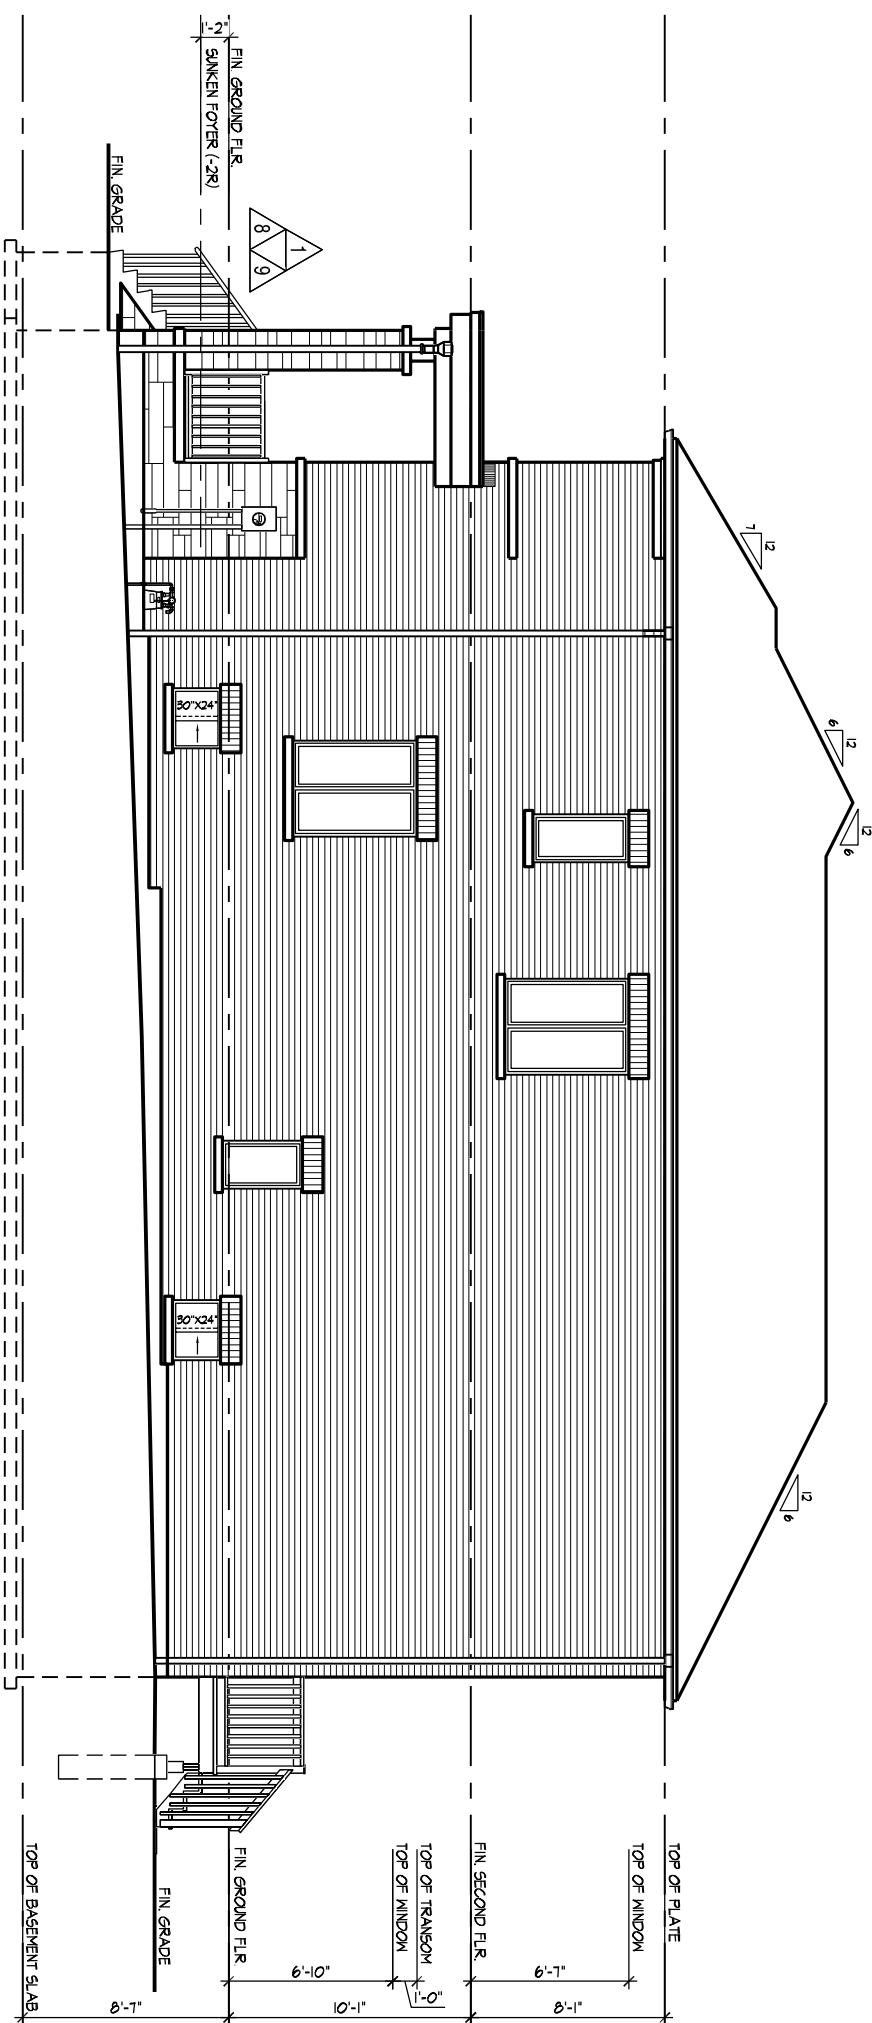

RIGHT SIDE ELEVATION

[illegible]

SECTION	BUILDING AREA CALCULATION FOR PERMITS AS PER O.B.C. PART 1 SECTION 11.2.4(1) PART 3.8, 9.1.0.
LOTS 13-16	BUILDING AREA
46,671 sq ft	
43,930 sq m	
48,070.61 sq ft	
452.49 sq m	
0 sq ft	
0.00 sq m	
LOTS 17-20	
452.49 sq m	
0 sq ft	
0.00 sq m	
LOTS 21-24	
0 sq ft	
0.00 sq m	
LOTS 25-28	
0 sq ft	
0.00 sq m	
LOTS 29-32	
0 sq ft	
0.00 sq m	
LOTS 33-36	
0 sq ft	
0.00 sq m	
LOTS 37-40	
0 sq ft	
0.00 sq m	
LOTS 41-44	
0 sq ft	
0.00 sq m	
LOTS 45-48	
0 sq ft	
0.00 sq m	
LOTS 49-52	
0 sq ft	
0.00 sq m	
LOTS 53-56	
0 sq ft	
0.00 sq m	
LOTS 57-60	
0 sq ft	
0.00 sq m	
LOTS 61-64	
0 sq ft	
0.00 sq m	
LOTS 65-68	
0 sq ft	
0.00 sq m	
LOTS 69-72	
0 sq ft	
0.00 sq m	
LOTS 73-76	
0 sq ft	
0.00 sq m	
LOTS 77-80	
0 sq ft	
0.00 sq m	
LOTS 81-84	
0 sq ft	
0.00 sq m	
LOTS 85-88	
0 sq ft	
0.00 sq m	
LOTS 89-92	
0 sq ft	
0.00 sq m	
LOTS 93-96	
0 sq ft	
0.00 sq m	
LOTS 97-100	
0 sq ft	
0.00 sq m	
LOTS 101-104	
0 sq ft	
0.00 sq m	
LOTS 105-108	
0 sq ft	
0.00 sq m	
LOTS 109-112	
0 sq ft	
0.00 sq m	
LOTS 113-116	
0 sq ft	
0.00 sq m	
LOTS 117-120	
0 sq ft	
0.00 sq m	
LOTS 121-124	
0 sq ft	
0.00 sq m	
LOTS 125-128	
0 sq ft	
0.00 sq m	
LOTS 129-132	
0 sq ft	
0.00 sq m	
LOTS 133-136	
0 sq ft	
0.00 sq m	
LOTS 137-140	
0 sq ft	
0.00 sq m	
LOTS 141-144	
0 sq ft	
0.00 sq m	
LOTS 145-148	
0 sq ft	
0.00 sq m	
LOTS 149-152	
0 sq ft	
0.00 sq m	
LOTS 153-156	
0 sq ft	
0.00 sq m	
LOTS 157-160	
0 sq ft	
0.00 sq m	
LOTS 161-164	
0 sq ft	
0.00 sq m	
LOTS 165-168	
0 sq ft	
0.00 sq m	
LOTS 169-172	
0 sq ft	
0.00 sq m	
LOTS 173-176	
0 sq ft	
0.00 sq m	
LOTS 177-180	
0 sq ft	
0.00 sq m	
LOTS 181-184	
0 sq ft	
0.00 sq m	
LOTS 185-188	
0 sq ft	
0.00 sq m	
LOTS 189-192	
0 sq ft	
0.00 sq m	
LOTS 193-196	
0 sq ft	
0.00 sq m	
LOTS 197-200	
0 sq ft	
0.00 sq m	
LOTS 201-204	
0 sq ft	
0.00 sq m	
LOTS 205-208	
0 sq ft	
0.00 sq m	
LOTS 209-212	
0 sq ft	
0.00 sq m	
LOTS 213-216	
0 sq ft	
0.00 sq m	
LOTS 217-220	
0 sq ft	
0.00 sq m	
LOTS 221-224	
0 sq ft	
0.00 sq m	
LOTS 225-228	
0 sq ft	
0.00 sq m	
LOTS 229-232	
0 sq ft	




GENERAL NOTES

1. PROVIDE PRESTRESSING AS REQUIRED BY O.C. 9.10.16
2. REFER TO UNIT WORKING DRAWINGS, ENGINEERS' INFORMATION AND SUPPLY FOR ADDITIONAL INFORMATION AND VERIFICATION.
3. REFER TO ROOF TRUSS SPACING, INSTALLATION DRAWINGS FOR LAYOUT, SPACING, INSTALLATION DETAILS AND HANGER SIZES.
4. CONTRACTORS MUST VERIFY ALL DIMENSIONS ON THE JOB BEFORE ANY DISCREPANCIES TO UNIT DESIGN SPECIFICATIONS, C.H.D.I. BEFORE PROCEEDING WITH THE WORK. ALL DRAWINGS AND SPECIFICATIONS ARE THE INSTRUMENTS OF SERVICE AND ARE THE PROPERTY OF H.O.A.L.
5. COMBUSTIBLE PROTECTIONS ON THE EXTERIOR OF A WALL THAT ARE MORE THAN 110mm (4 1/8") ABOVE GROUND SHALL NOT BE PERMITTED WITHIN 1.2m (4 ft 0 in) OF A PROPERTY LINE OR THE CENTER LINE OF A PUBLIC HIGHWAY OR 2.4 m (7 ft 10 in) OF A COMBUSTIBLE PROTECTION ON ANOTHER BUILDING ON THE SAME LOT.
6. PROTECTION AS PER PART 9 SECTION 9.10.42.519

LEGEND

- △ POURED IN PLACE STEPS WITH MASONRY VENEER ON SIDES.
- △ DROP OR RAISE BANDING BY AMOUNT INDICATED.
- △ ADD BANDING AND/OR TRIM AS INDICATED.
- △ ADDED CAMBERED HEADERS.
- △ 8"x4" GYB GARAGE DOORS.
- △ DROPPED OR RAISED SOFFIT AS INDICATED.
- △ ADJUSTED ROOF OVERHANG AS INDICATED ON ROOF PLAN.
- △ FLOOR GUARD PER CONSTRUCTION NOTE 11.
- △ POWER SQUARED AS INDICATED
- △ LIGHT TRAYURE RELOCATED AS INDICATED.

WALL TYPE LEGEND

FRP	LINE TYPE	DETAILS
45 MIN		SECTION 1, 2 & 3
60 MIN		SECTION 8, BLOCK SECTION 9 (WOOD STUD)
120 MIN		SECTION 10

5

[illegible]

	PACKAGE	PERFORMANCE
1	100	100
2	100	100
NO	DESCRIPTION	APPROVED BY	BR
4		-	-
5	ORDERED PURCHASE	-	-
6	REORDERED BY ITEM AND NO COMMENTS	2006/04	VI
7	ORDERED FOR CLIENT SERVICE		
1			
2			
3			

REVISIONS

THE REVISIONS ARE TO BE SUBMITTED TO THE CUSTOMER SERVICE DEPARTMENT FOR THE OUTSTANDING ORDER. THE REVISIONS ARE TO BE SUBMITTED TO THE CUSTOMER SERVICE DEPARTMENT FOR THE OUTSTANDING ORDER.

REVISIONS	DATE	BY
1	2006/04	VI
2		
3		
OCOMATES INC.



HUNT
DESIGN ASSOCIATES INC.

Royal Pine Homes/Summer Ridge Estates Inc.-216051
MAYFIELD VILLAGE, BRAMPTON, ON.
www.hunddesign.ca
8966 Woodbine Ave., Markham, ON L3R 0J7
T 905.737.5133 F 905.737.7326 email: hndel@hunddesign.ca

BLOCK 297

ELEVATIONS

Scale	Drawn By	Checked By
1/8" = 1' 0"	BB	ST