


PC:\OWHSE\ARCHITECT\GROVETRAIL\DEVELOPMENTS\BYPHASE\BLOCKS\20\PHASE 3\dwg

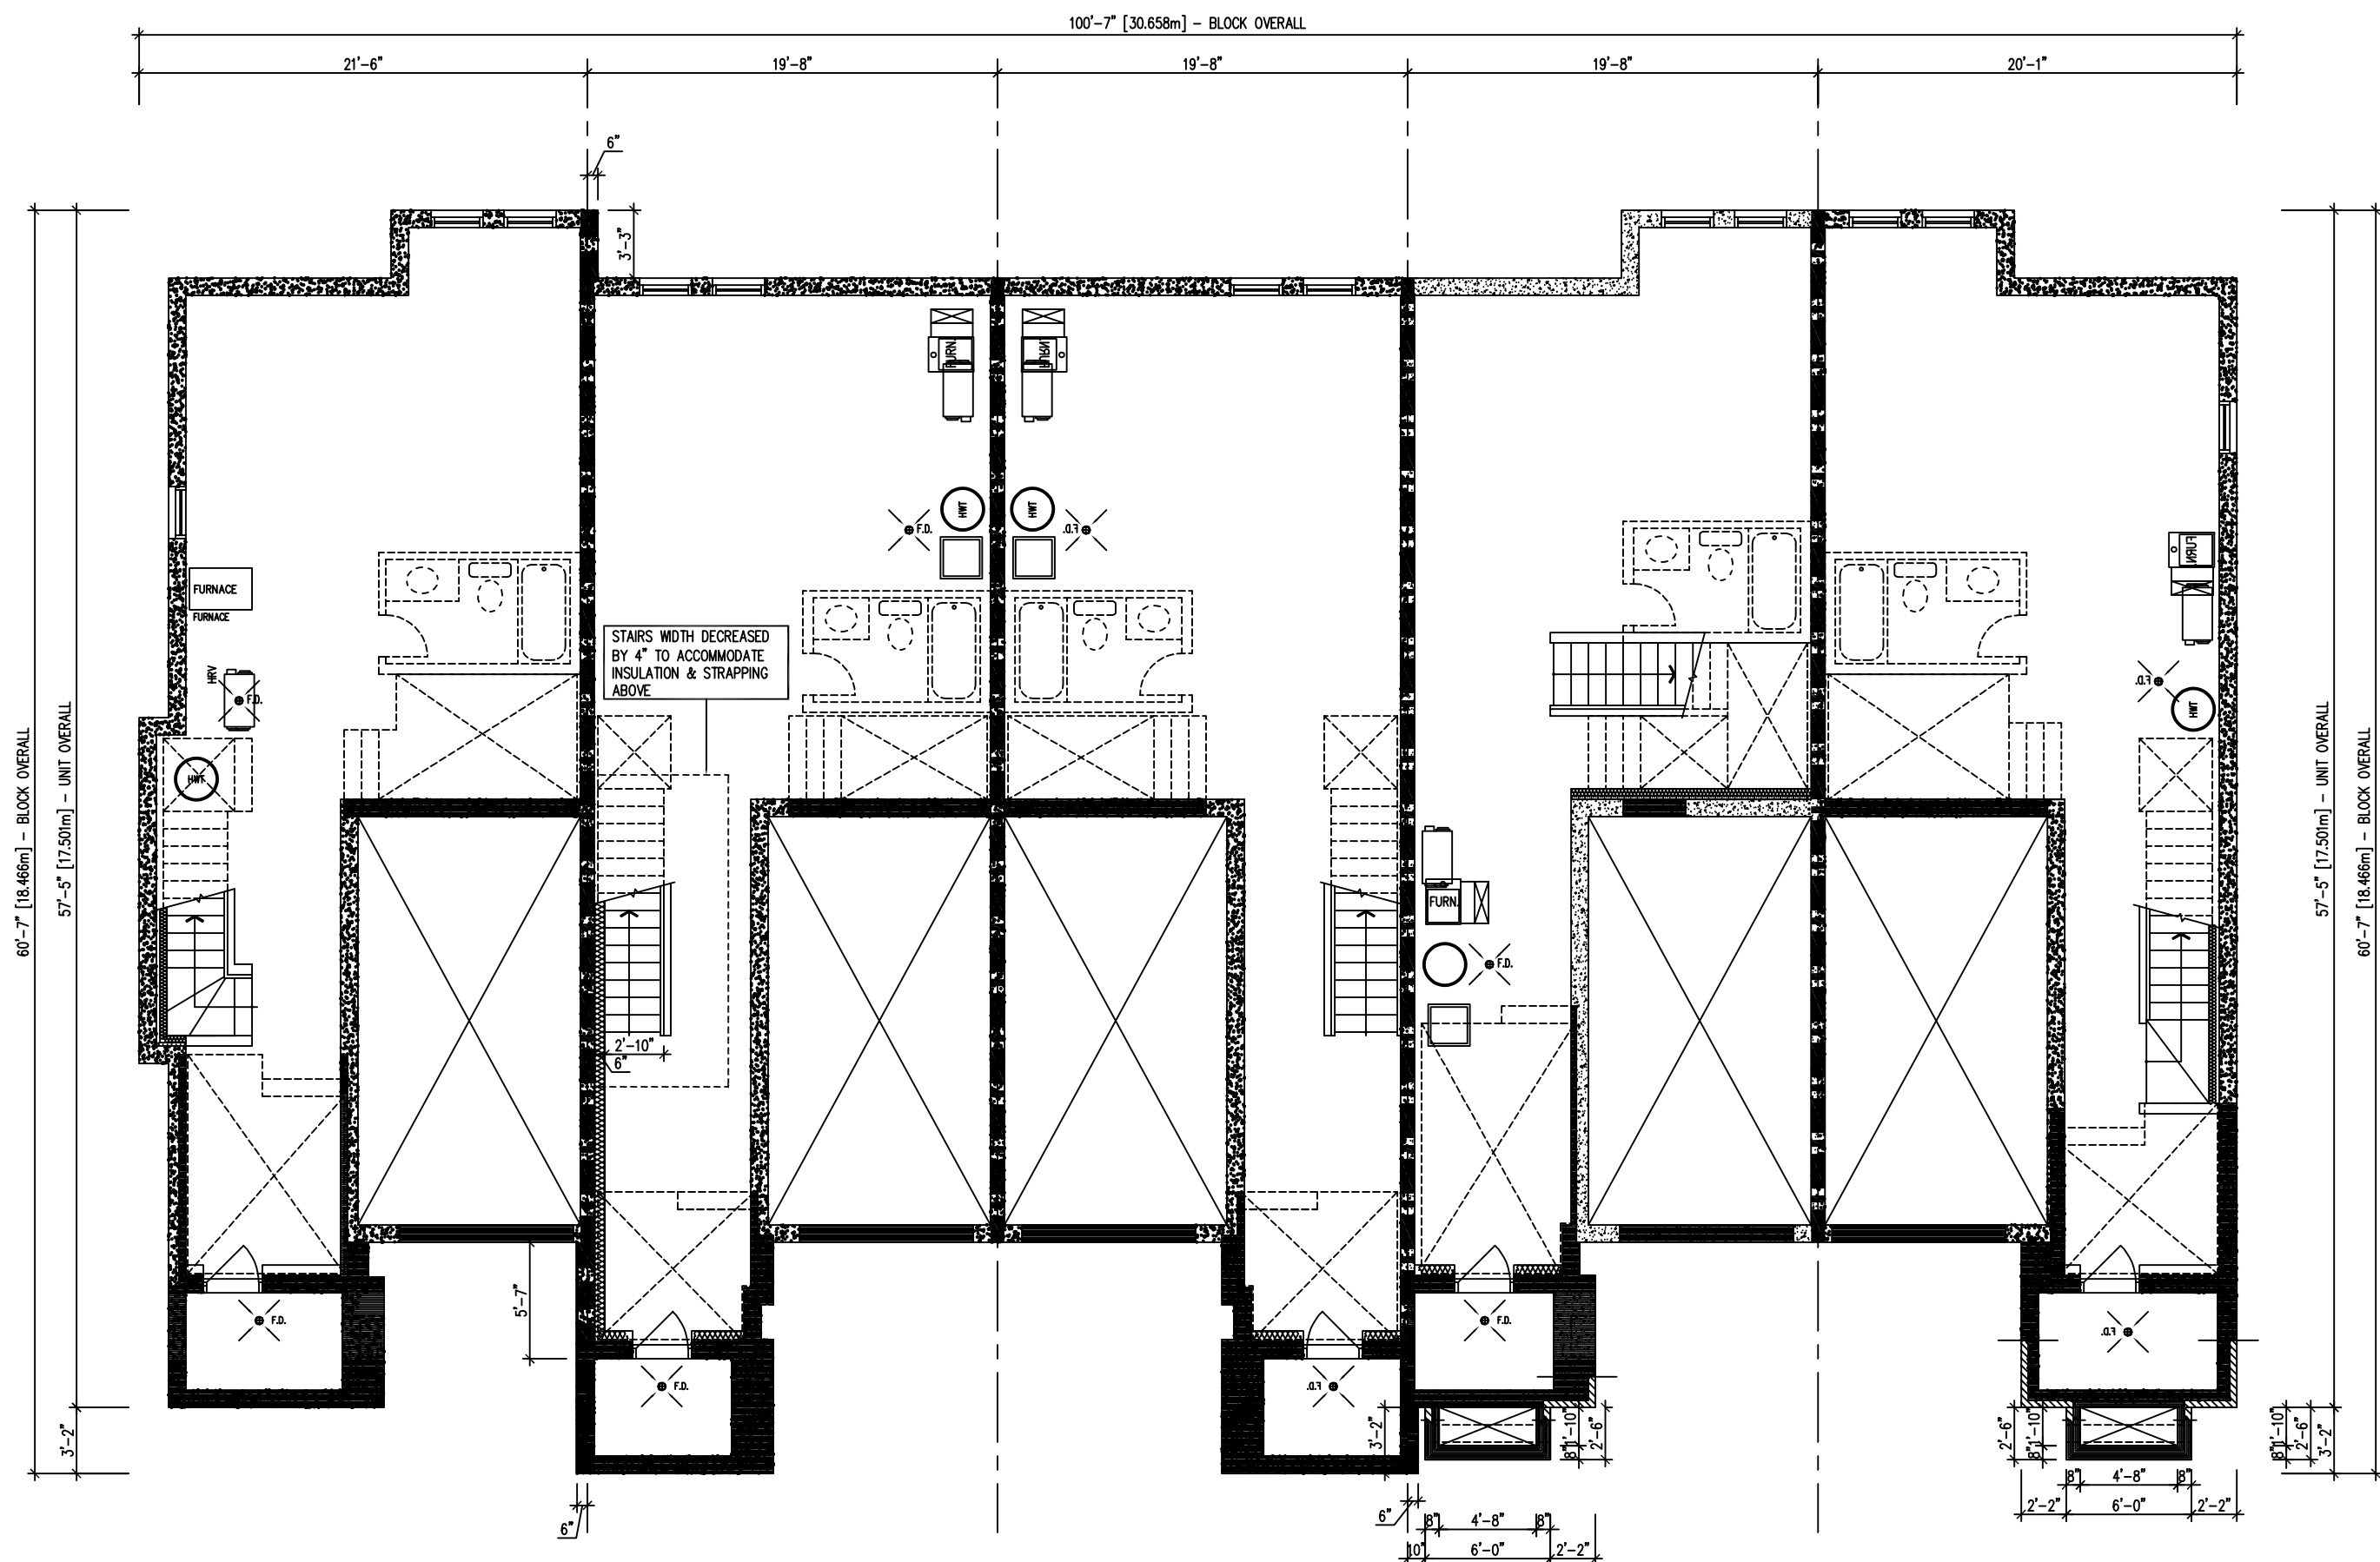

68 2010-FLANKAGE
235 EL. 'A'


69 2008
235 EL. 'A2'

70 2008
235 EL. 'A2' (REV)

71 2007
235 EL. 'A1'

72 2009-END
235 EL. 'A2' (REV)

BASEMENT PLAN

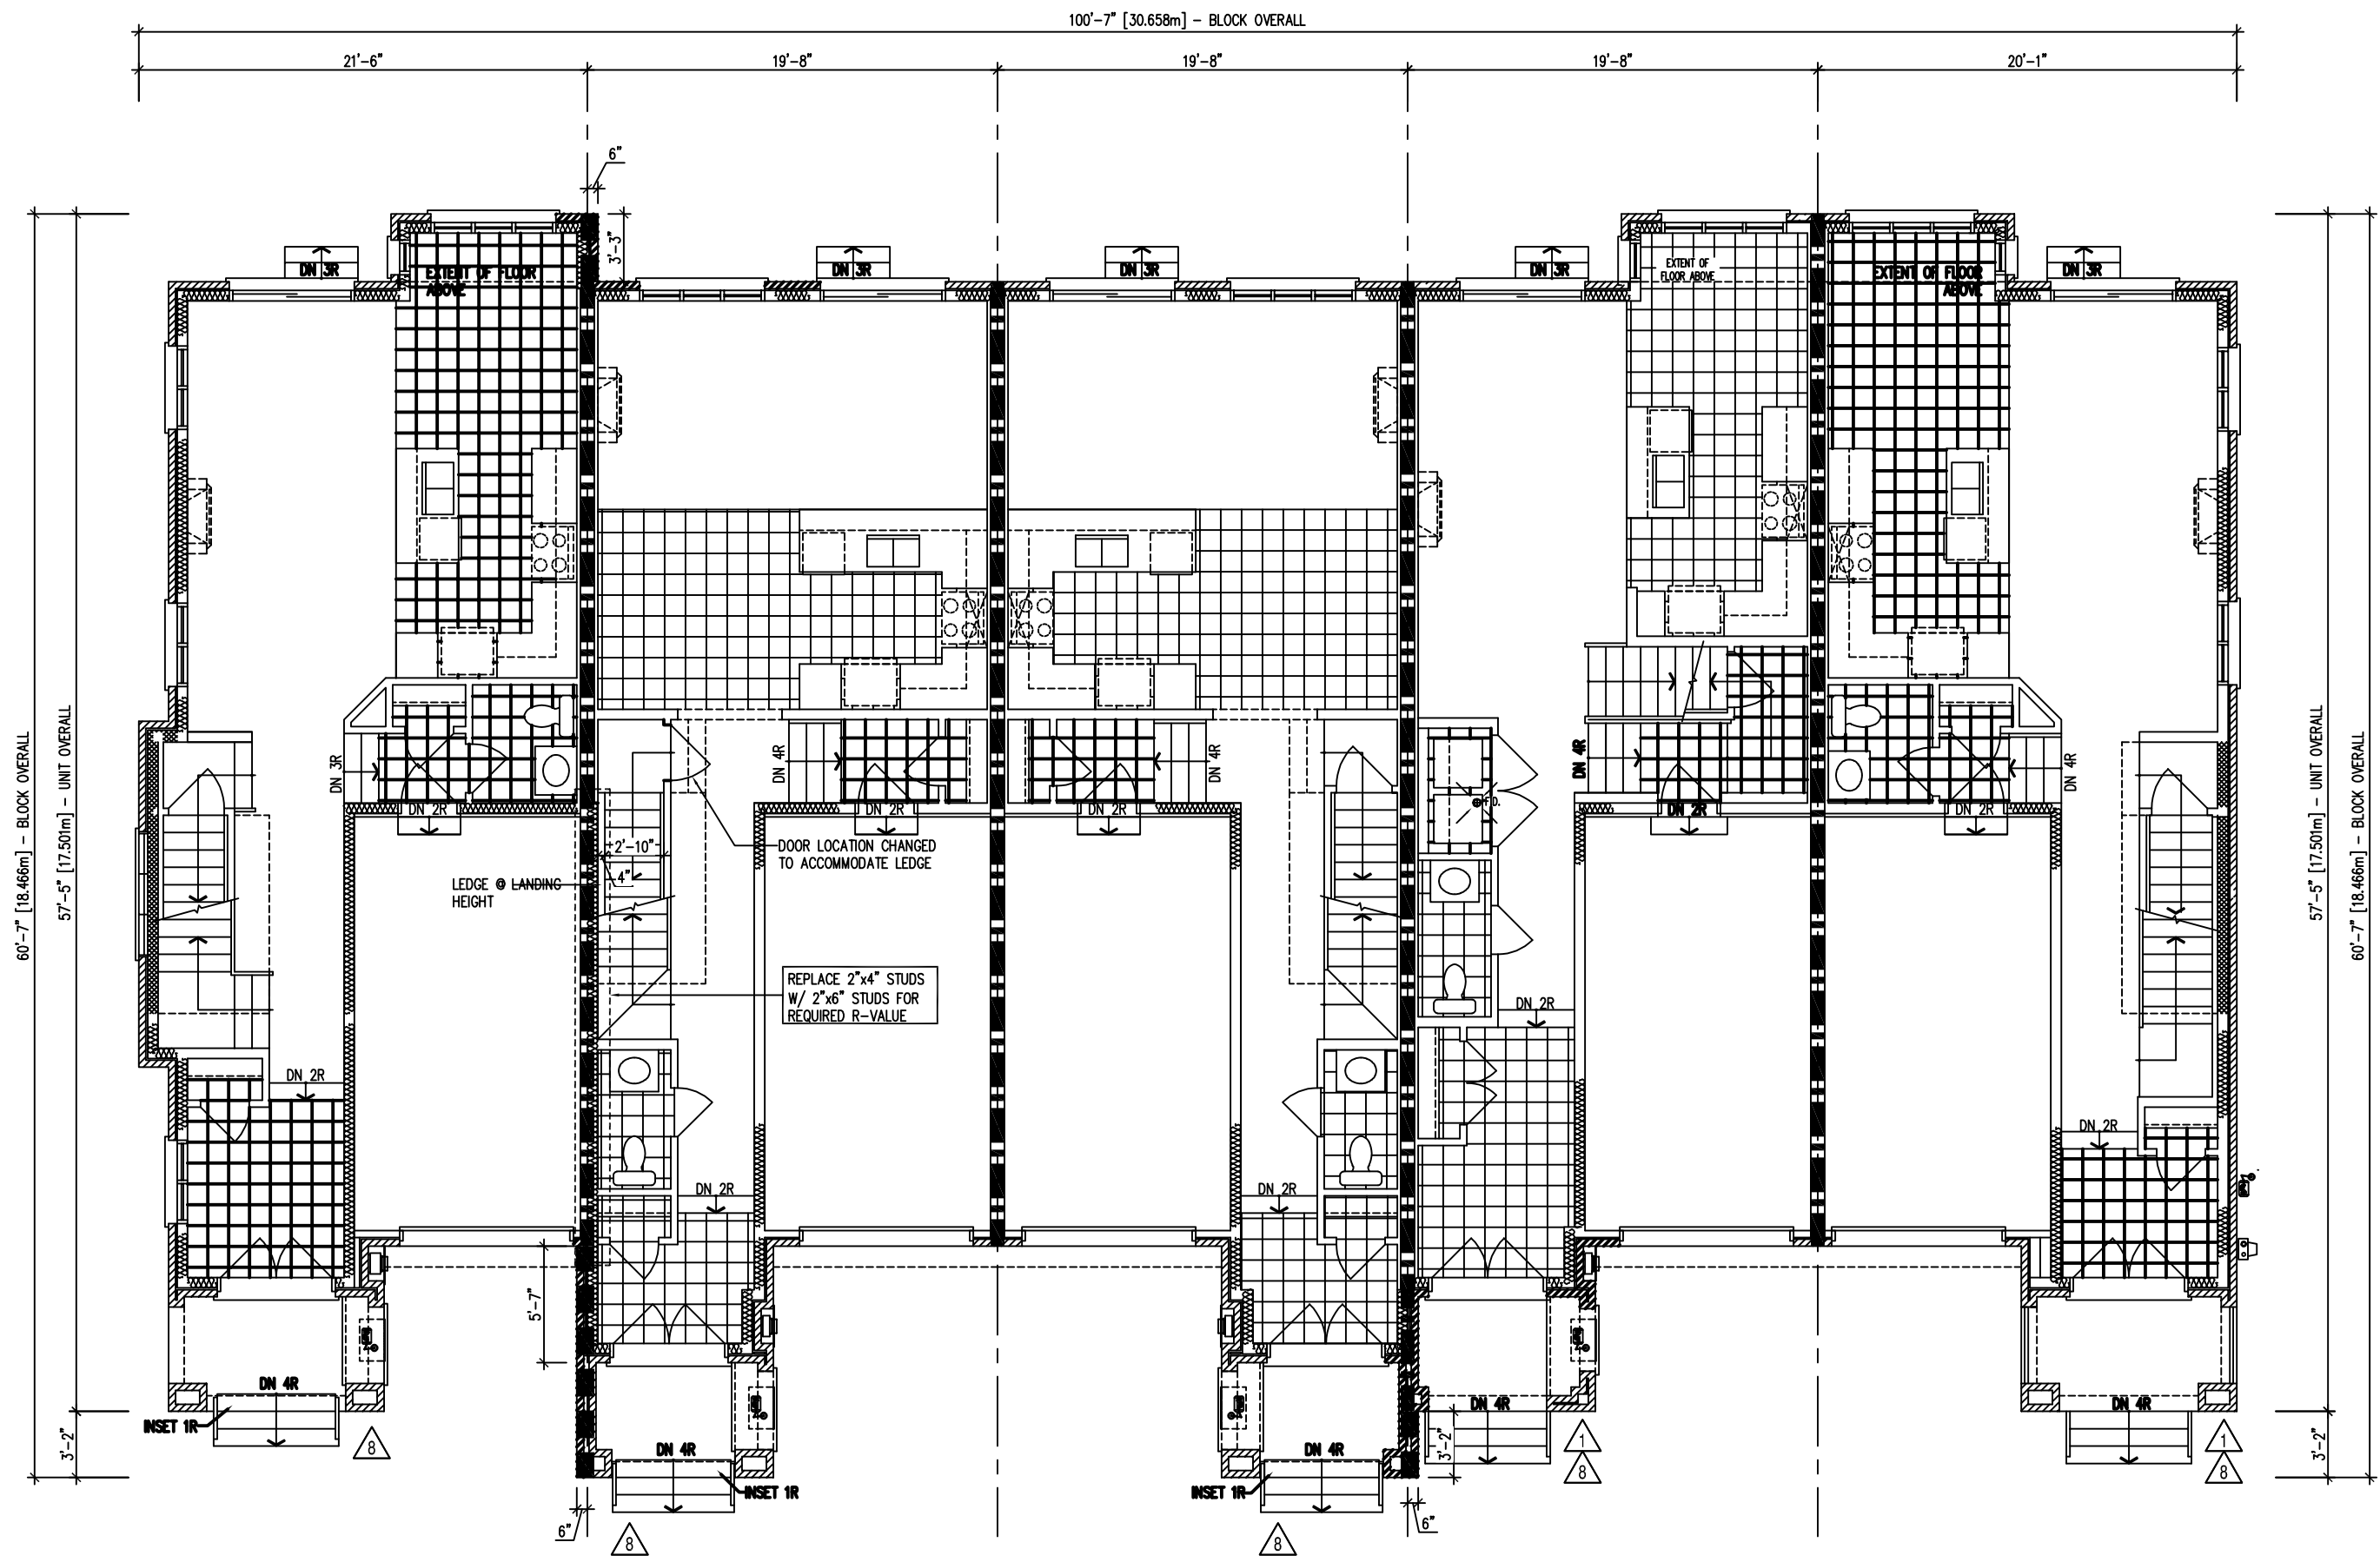

68 2010-FLANKAGE
235 EL. 'A'


69 2008
235 EL. 'A2'

70 2008
235 EL. 'A2' (REV)

71 2007
235 EL. 'A1'

72 2009-END
235 EL. 'A2' (REV)

GROUND FLOOR PLAN

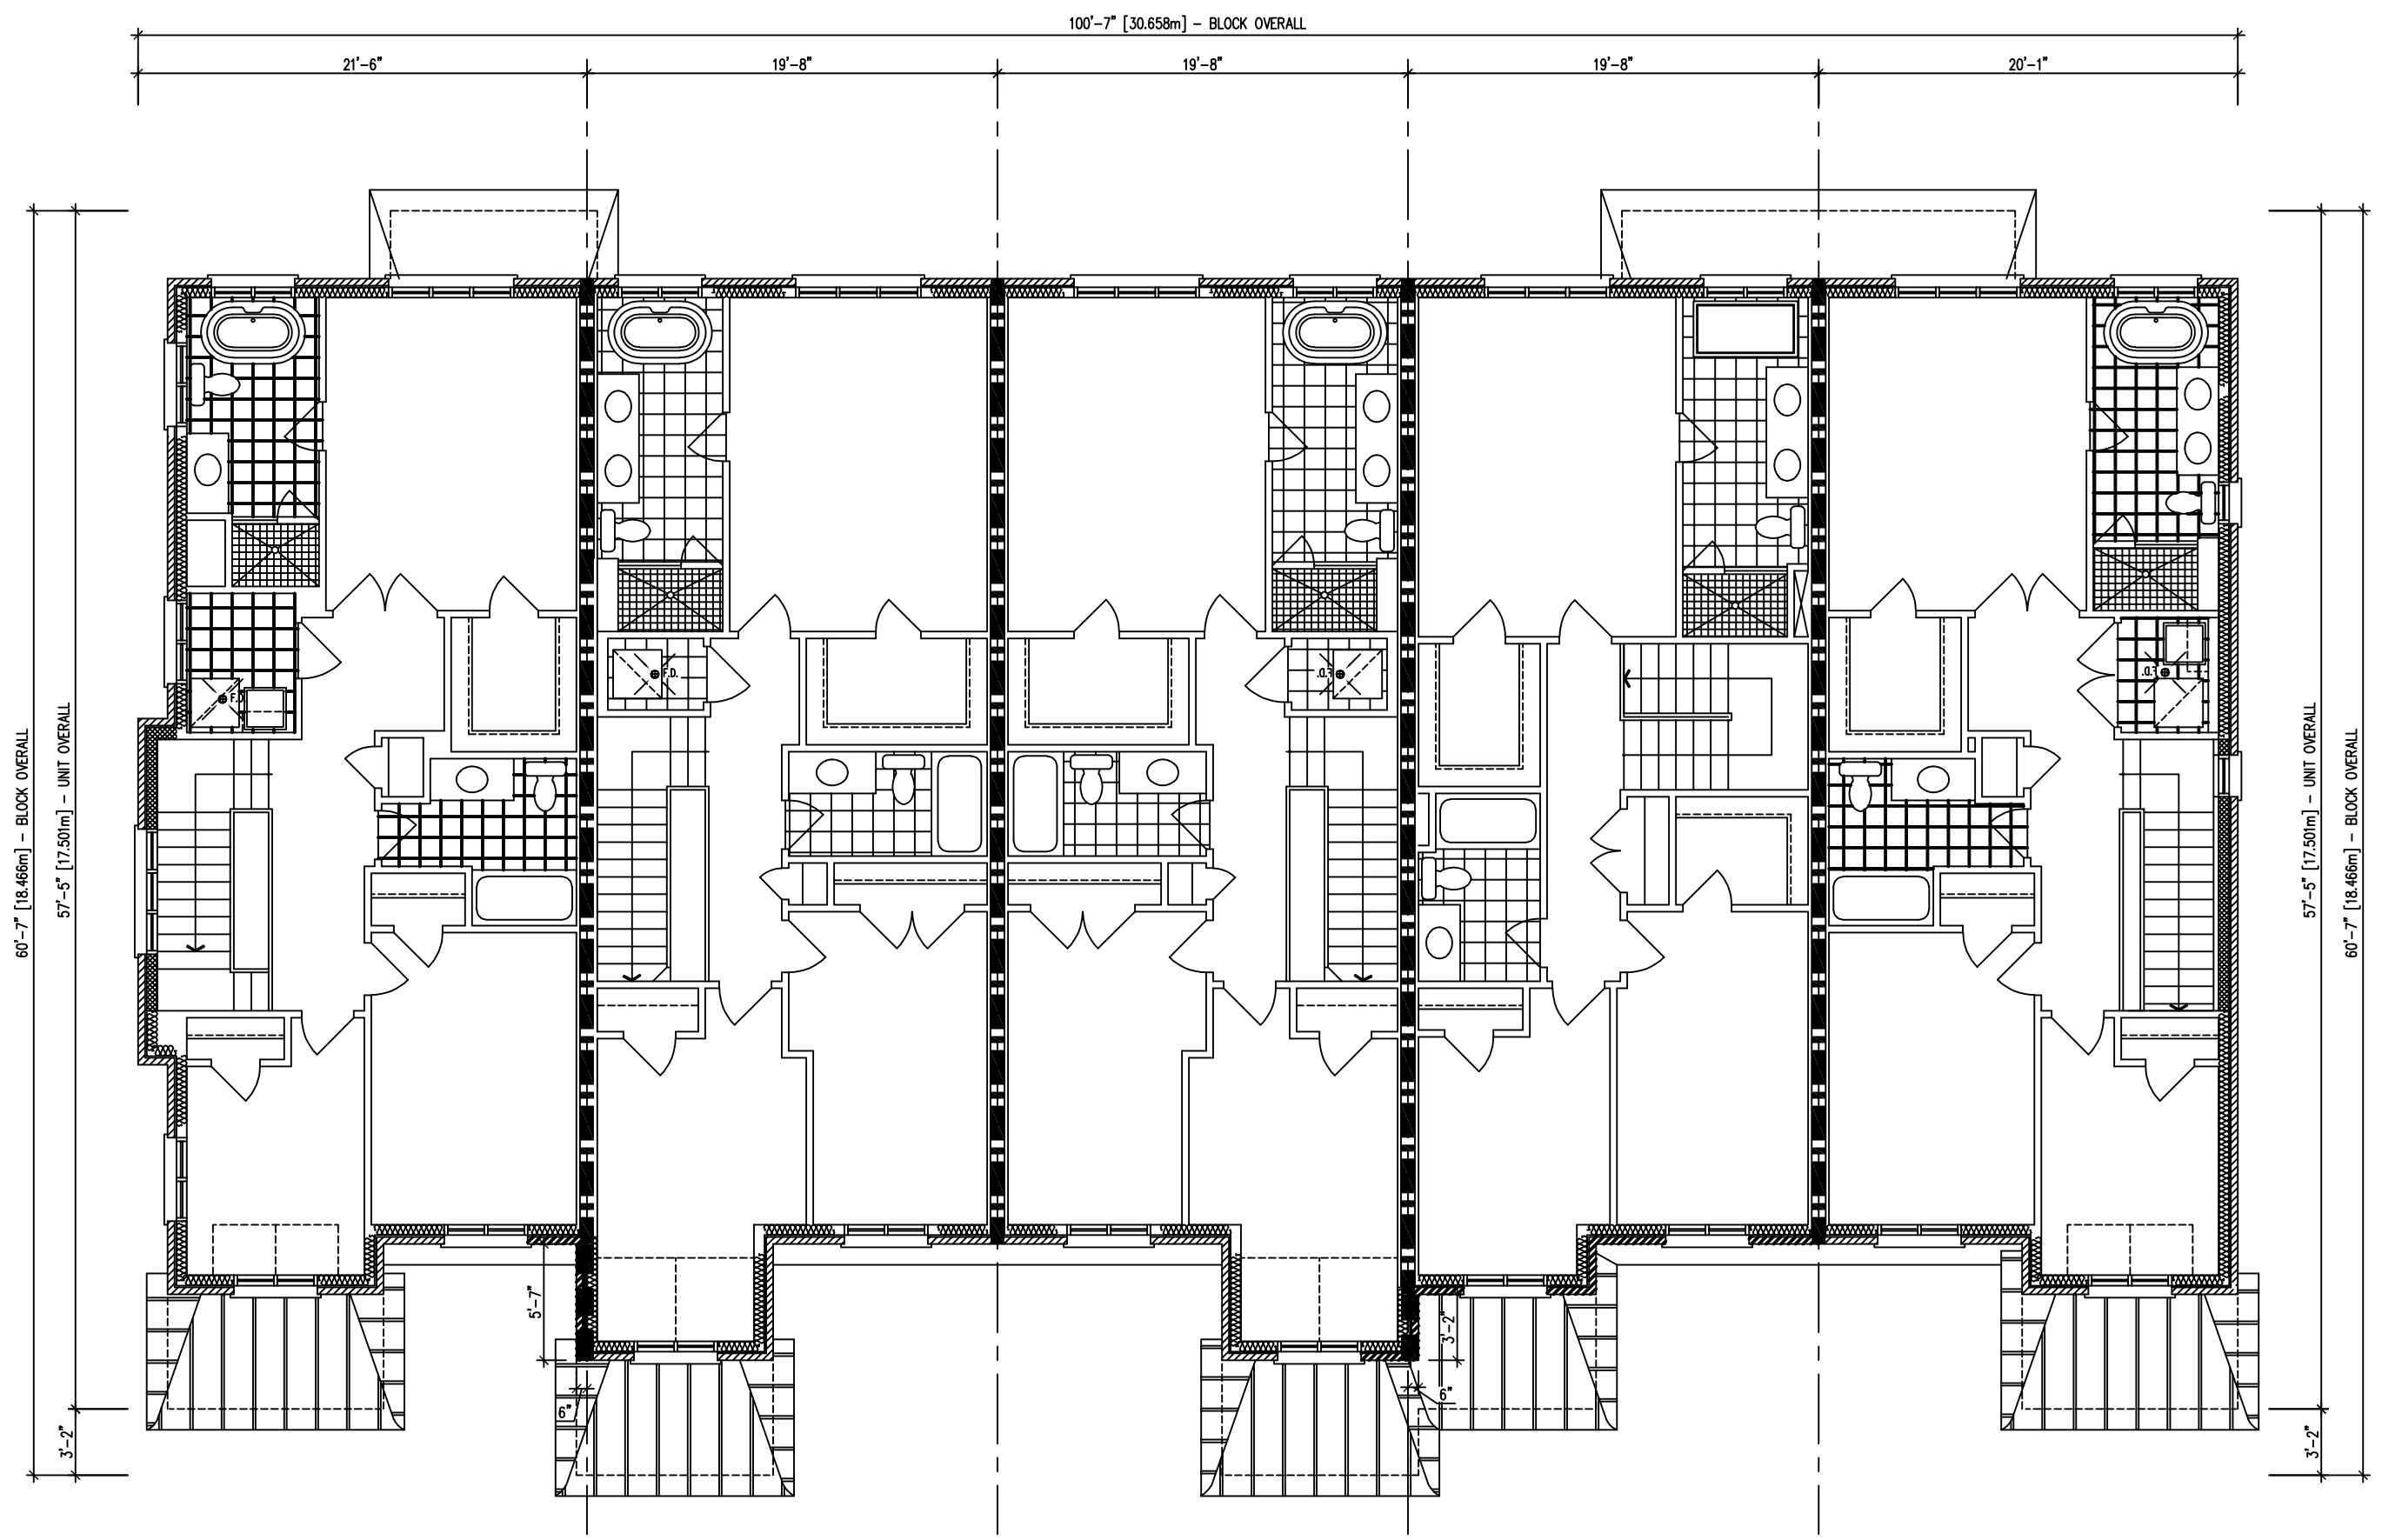

68 2010-FLANKAGE
235 EL. 'A'


69 2008
235 EL. 'A2'

70 2008
235 EL. 'A2' (REV)

71 2007
235 EL. 'A1'

72 2009-END
235 EL. 'A2' (REV)

SECOND FLOOR PLAN

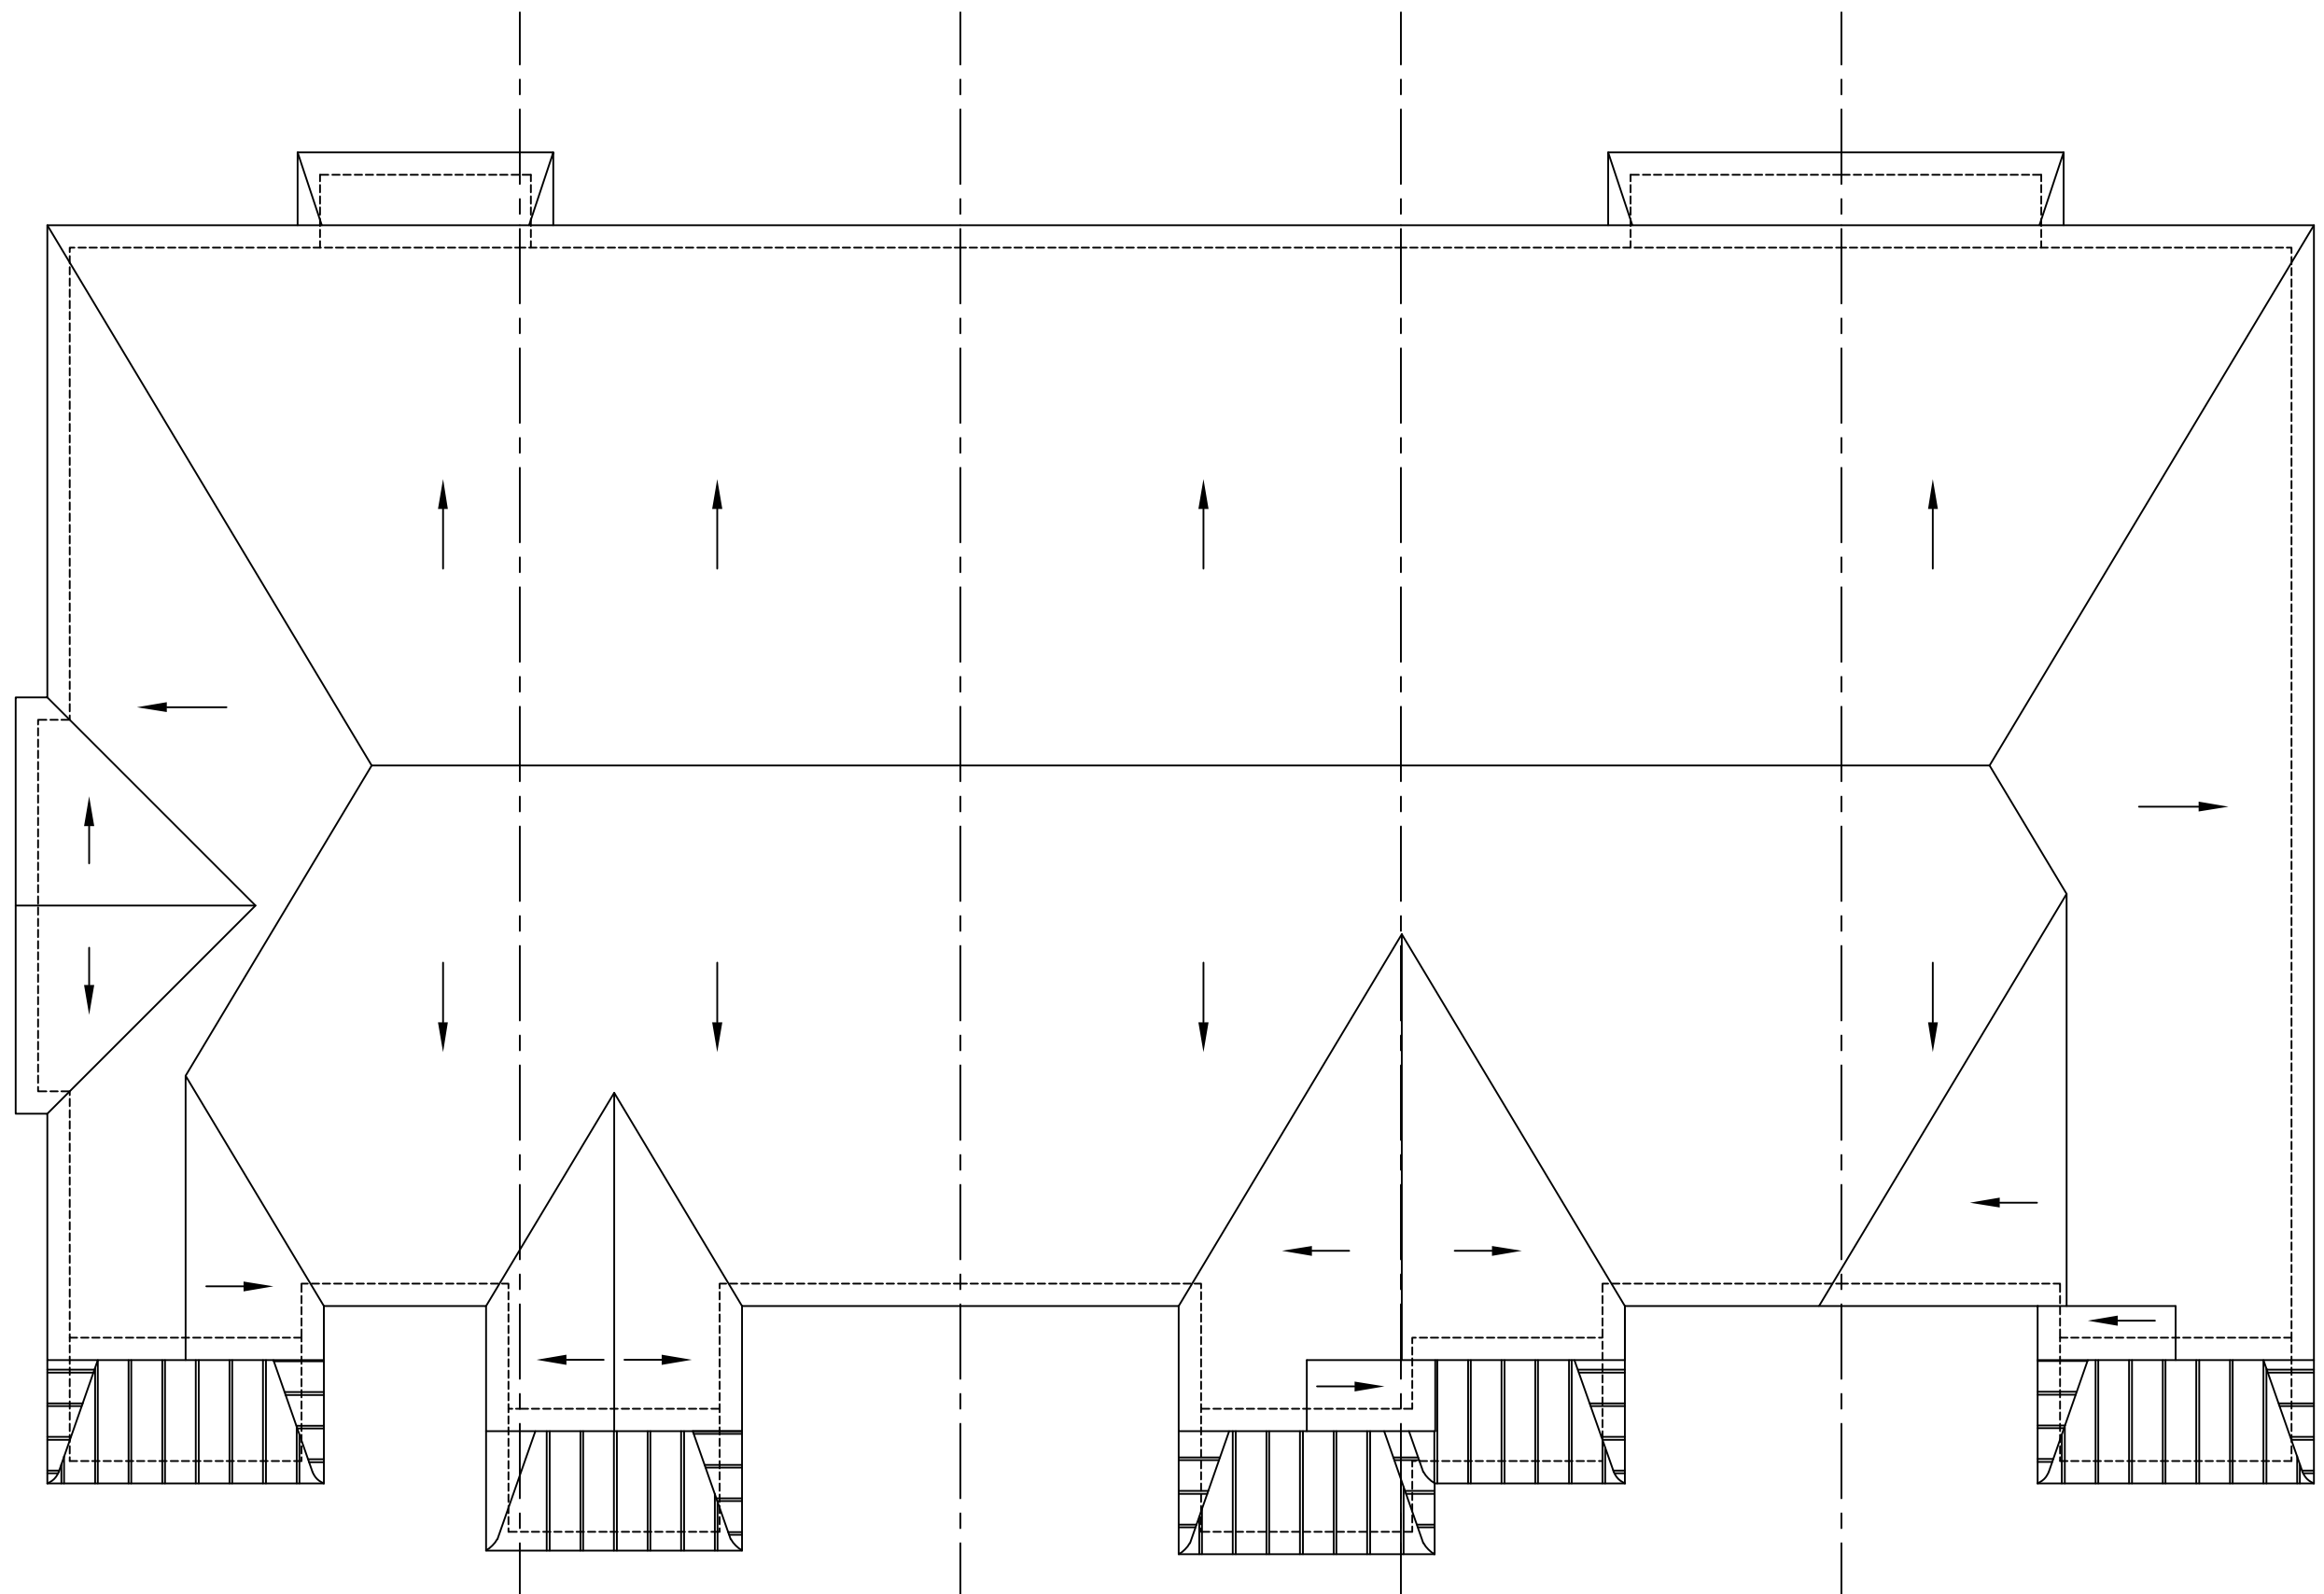

68 2010-FLANKAGE
235 EL. 'A'

69 2008
235 EL. 'A2'

70 2008
235 EL. 'A2' (REV)

71 2007
235 EL. 'A1'

72 2009-END
235 EL. 'A2' (REV)

ROOF PLAN

BUILDING AREA 5143 sq ft
INCLUDING COLD CELLARS 478 sq m

GENERAL NOTES

1. PROVIDE FIRESTOPS AS REQUIRED BY O.B.C. 9.10.16
2. REFER TO UNIT WORKING DRAWINGS, ENGINEERS DRAWINGS AND SITEPLAN FOR ADDITIONAL INFORMATION AND VERIFICATION.
3. REFER TO ROOF TRUSS MANUFACTURERS DRAWINGS FOR LAYOUT, SPACING, INSTALLATION DETAILS AND HANGER SIZES.
4. CONTRACTOR MUST VERIFY ALL DIMENSIONS ON THE JOB REPORT ANY DISCREPANCIES TO ROYAL PINE HOMES BEFORE PROCEEDING WITH THE WORK. ALL DRAWINGS AND SPECIFICATIONS ARE INSTRUMENTS OF SERVICE AND ARE THE PROPERTY OF ROYAL PINE HOMES
5. COMBUSTIBLE PROJECTIONS ON THE EXTERIOR OF A WALL THAT ARE MORE THAN 1100mm (3 ft 3 in) ABOVE GROUND SHALL NOT BE PERMITTED WITHIN 1.2m (3 ft 11 in) OF A PROPERTY LINE OR CENTRE LINE OF A PUBLIC WAY OR 2.4m (7 ft 10 in) OF A COMBUSTIBLE PROJECTION ON ANOTHER BUILDING ON THE SAME PROPERTY AS PER PART 9 SECTION 9.10.14.5.(5)

LEGEND

- POURED IN PLACE STEPS WITH MASONRY VENEER ON SIDES.
- DROP OR RAISE BANDING BY AMOUNT INDICATED.
- ADD BANDING AND/OR TRIM AS INDICATED.
- ADDED CAMBERED HEADERS.
- 8'-0" X 8'-0" GARAGE DOORS.
- DROPPED OR RAISED SOFFIT AS INDICATED.
- ADJUSTED ROOF OVERHANG AS INDICATED ON ROOF PLAN.
- PROVIDE GUARD PER CONSTRUCTION NOTE 11.
- FOYER SUNKEN AS INDICATED
- LIGHT FIXTURE RELOCATED AS INDICATED.

WALL TYPE LEGEND

FRR	LINE TYPE	DETAILS
45 MIN		SECTION 1, 2 & 3
60 MIN		SECTION 8 (BLOCK SECTION & WOODS SET)
120 MIN		SECTION 10

DETAILS

NO.	TITLE
01-1.1	MASONRY VENEER, 2"x4" STUDS, 2 STOREY WALL SECTION
01-1.3	MASONRY VENEER, 2"x4" STUDS, 1 STOREY GARAGE WALL SECTION
08-8.1	TYP. 1 HR PARTY WALL SECTION PARALLEL ROOF TRUSSES, IF CONC. BLOCK
08-8.2	TYP. 1 HR PARTY WALL SECTION PARALLEL ROOF TRUSSES, IF CONC. BLOCK
08-8.3	TYP. UTILITY PROTECTION IF US 99 GARAGE CEILING FRASE TYP. BLOCK NATURAL
08-8.4	TYP. 8' BLOCK PARTYWALL AT OPEN 2 STOREY CONDITION
08-8.5	8' BLOCK PARTYWALL, BRICK VENEER, FLUSH UNIT
08-8.6	8' BLOCK PARTYWALL, BRICK VENEER, STAGGERED UNIT
08-8.7	8' BLOCK PARTYWALL, FLUSH AT GARAGE, BRICK VENEER
08-8.8	8' BLOCK PARTYWALL, STAGGERED UNIT & GARAGE, BRICK VENEER
08-8.9	8' BLOCK PARTYWALL, STAGGERED GARAGES, BRICK VENEER
08-8.10	REQUIRED FIRE STOPPING AT SOFFITS SECTION
10-10.1	TYP. 2 HR. FIREWALL SECTION PARALLEL ROOF TRUSSES - IF FOUNDATION
10-10.2	TYP. 2 HR. FIREWALL SECTION PARALLEL ROOF TRUSSES - IF VINED FLOOR LEVELS
10-10.3	TYP. 2 HR. FIREWALL, BRICK VENEER, STAGGERED UNIT
10-10.4	TYP. 2 HR. FIREWALL, BRICK VENEER AT PORCH
10-10.5	TYP. 2 HR. FIREWALL, BRICK VENEER, FLUSH UNIT
10-10.6	TYP. 2 HR. FIREWALL PROJECTION, BRICK VENEER, @ DECK PAVING

COMPLIANCE PACKAGE SB-12 (SECTION 2.1.1) A1

5	ISSUED FOR FINAL	-	-
4	UPDATED UNIT 2011 AS PER ZONING	-	-
3	REVISED AS PER A/C COMMENTS	-	-
2	REVISED AS PER CLIENT COMMENTS	-	-
1	ISSUED FOR CLIENT REVIEW	2024.10.03	XX
NO.	DESCRIPTION	YYYYMMDD	BY



ROYAL PINE HOMES
GROVETRAIL, PH. 3, WEST GORMLEY, ON.

BLOCK 235
LOTS 68 - 72

FLOOR PLANS REV.2024.10.03

Scale 1/8"=1'-0" Drawn By DS Checked By DS
Page Number 216102WT-BLOCKS 20' (Phase 3) 1 of 2

BLOCK NUMBER 235



61 2010-FLANKAGE
294 EL. 'A'
FLANKAGE ELEVATION



59 2009-END
294 EL. 'A1' (REV)
RIGHT SIDE ELEVATION



68 2010-FLANKAGE
235 EL. 'A'
FRONT ELEVATION



72 2009-END
235 EL. 'A2' (REV)
71 2007
235 EL. 'A1'
70 2008
235 EL. 'A2' (REV)
69 2008
235 EL. 'A2'
68 2010-FLANKAGE
235 EL. 'A'
REAR ELEVATION

BUILDING AREA 5143 sq ft
INCLUDING COLD CELLARS 478 sq m

GENERAL NOTES

1. PROVIDE FIRESTOPS AS REQUIRED BY O.B.C. 9.10.16
2. REFER TO UNIT WORKING DRAWINGS, ENGINEERS DRAWINGS AND SITEPLAN FOR ADDITIONAL INFORMATION AND VERIFICATION.
3. REFER TO ROOF TRUSS MANUFACTURERS DRAWINGS FOR LAYOUT, SPACING, INSTALLATION DETAILS AND HANGER SIZES.
4. CONTRACTOR MUST VERIFY ALL DIMENSIONS ON THE JOB REPORT ANY DISCREPANCIES TO ROYAL PINE HOMES BEFORE PROCEEDING WITH THE WORK. ALL DRAWINGS AND SPECIFICATIONS ARE INSTRUMENTS OF SERVICE AND ARE THE PROPERTY OF ROYAL PINE HOMES
5. COMBUSTIBLE PROJECTIONS ON THE EXTERIOR OF A WALL THAT ARE MORE THAN 1100mm (3 ft 3 in) ABOVE GROUND SHALL NOT BE PERMITTED WITHIN 1.2m (3 ft 11 in) OF A PROPERTY LINE OR CENTRE LINE OF A PUBLIC WAY OR 2.4m (7 ft 10 in) OF A COMBUSTIBLE PROJECTION ON ANOTHER BUILDING ON THE SAME PROPERTY AS PER PART 9 SECTION 9.10.14.5.(5)

LEGEND

- POURED IN PLACE STEPS WITH MASONRY VENEER ON SIDES.
- DROP OR RAISE BANDING BY AMOUNT INDICATED.
- ADD BANDING AND/OR TRIM AS INDICATED.
- ADDED CAMBERED HEADERS.
- 8'-0" X 8'-0" GARAGE DOORS.
- DROPPED OR RAISED SOFFIT AS INDICATED.
- ADJUSTED ROOF OVERHANG AS INDICATED ON ROOF PLAN.
- PROVIDE GUARD PER CONSTRUCTION NOTE 11.
- FOYER SUNKEN AS INDICATED
- LIGHT FIXTURE RELOCATED AS INDICATED.

WALL TYPE LEGEND

FRR	LINE TYPE	DETAILS
45 MIN		SECTION 1, 2 & 3
60 MIN		SECTION 8 (BLOCK SECTION & WOOD SECTION)
120 MIN		SECTION 10

DETAILS

NO.	TITLE
01-1-1	MASONRY VENEER, 2"x4" STUDS, 2 STOREY WALL SECTION
01-1-3	MASONRY VENEER, 2"x4" STUDS, 1 STOREY GARAGE WALL SECTION
08-1	TYP. 1 HR PARTY WALL SECTION PARALLEL ROOF TRUSSES, IF CORN BLOCK
08-2	TYP. 1 HR PARTY WALL SECTION AT GARAGE PARALLEL ROOF TRUSSES, IF CORN BLOCK
08-3	TYP. 1 HR PARTY WALL SECTION AT GARAGE PARALLEL ROOF TRUSSES, IF CORN BLOCK
COMPLIANCE PACKAGE A1

5	ISSUED FOR FINAL	-	-
4	UPDATED UNIT 2011 AS PER ZONING	-	-
3	REVISED AS PER A/C COMMENTS	-	-
2	REVISED AS PER CLIENT COMMENTS	-	-
1	ISSUED FOR CLIENT REVIEW	2024.10.03	XX
NO	DESCRIPTION	XXXXXX	BY



ROYAL PINE HOMES
GROVETRAIL PH. 3, WEST GORMELY, ON.
BLOCK 235
LOTS 68 - 72

ELEVATIONS
Scale: 1/8"=1'-0"
Drawn By: DS
Checked By: DS
Page Number: 216102WT-BLOCKS 20' (Phase 3)
REV.2024.10.03
2 of 2

BLOCK NUMBER 235