

Summer Ridge Estates Inc.

PURCHASER: JASPREET KAUR

TEL: RES.: 306-450-2551

LOT NUMBER	PHASE	HOUSE TYPE	CLOSING DATE	
019 BLOCK 291	1	ROSE PETAL (25-03 B2 K) ELEV B2 - 3 BEDRM-OPT KITCHEN	15-Jan-26	
	-	LAYOUT		

Offer	BONUS PACKAGE FOR TOWNS: PURCHASER TO RECEIVE \$10,000.00 (INCLUSIVE OF TAXES) WORTH OF
	UPGRADES AT DECOR CENTER AT TIME OF COLOUR CHART PLUS FIVE (5) APPLIANCES (FRIDGE, STOVE,
	DISHWASHER, WASHER AND DRYER) AS PER VENDORS SAMPLES
Worksheet	Note:
N	
	The state of the s

Offer	OPTIONAL KITCHEN LAYOUT AS PER PLAN.	
Worksheet	Note:	



Summer Ridge Estates Inc.

PURCHASER: JASPREET KAUR

TEL: RES.: 306-450-2551

LOT NUMBER PHASE HOUSE TYPE CLOSING DATE
019 BLOCK 291 1 ROSE PETAL (25-03 B2 K) ELEV B2 - 3 BEDRM-OPT KITCHEN 15-Jan-26

LAYOUT

Date Added: 02-Apr-25 Invoice Number: 8777

1 - Install Standard Cable Rough-Ins (x2) and Install Standard Telephone Rough-Ins (x2) (See Sketch)

Note

1 - KITCHEN - In addition to builders standard ceiling light, Install ONE (1) ADDITIONAL CEILING LIGHT Controlled by ONE (1) Seperate Switch at Kitchen (See Sketch)

Note:

1 - REFER TO PE #8741, ITEM #2;

DELETE - KITCHEN - Install WATER LINE ROUGH-IN TO FRIDGE at Kitchen (See Sketch)

Note:

1 - MAIN FLOOR & SECOND FLOOR - INTERIOR DOORS - Install UPGRADE Interior Doors - LINCOLN PARK, SMOOTH (Standard Height) in lieu of standard inteior doors. To be installed throughout main floor and 2nd floor, where applicable (See Sketch)

Note:

1 - MAIN FLOOR & UPPER HALL - FLOORING - Install Prefinished 3 1/4" x 3/4" VINTAGE RED OAK COCOA (Pearl) HARDWOOD in lieu of standard prefinished 3 1/4" x 3/4" Vintage Red Oak Natural Hardwood. To be installed throughut main floor and upper hall.

Note: To Include; Main Hall, Living Room, Dining Room, Family Room, Upper Hall and Applicable Landings (See Sketch)

1 - STAIRCASE - Stain Oak Staircase from Main Floor to Second Floor, where applicable. To be Stained - Vintage Red Oak COCOA - To Include; Treads, Risers, Handrail and Post, where applicable (See Sketch)

Note:

1 - STAIRCASE VS FLOORING

STAINING DIFFERENCE:

STAIRCASE - The purchaser was advised and therefore accepts and acknowledges that the stain of the staircase and flooring chosen do not match. This difference might result in an undesirable colour variance.

Note: The purchaser agrees that the vendor is to be exempt from any and all claims by the purchaser regarding this colour variance.

1 - APPLIANCES - KITCHEN - Install Standard Fridge, Standard Stove and Standard Dishwasher from Standard Appliance Package

Note:

1 - APPLIANCES - KITCHEN - Install UPGRADE MICROWAVE / HOOFAN (Whirlpool Over-the-Range Microwave - Model #YWMH31017HS-Stainless Steel) in lieu of builders standard stainless steel hood fan (See Attached)

Note:

1 - APPLIANCES - LAUNDRY - Install Builders Standard Washing Machine and Builders Standard Dryer from Standard Appliance Package

Note:

1 - KITCHEN - CABINETRY - Shorten standard cabinets above stove to accommodate for installation of upgrade Over-the-Range Microwave/HoodFan at Kitchen (See Sketch)

Note:

1 - KITCHEN - Install ADDITIONAL APPLICABLE ELECTRICAL ROUGH-IN To accommodate upgrade Over-The-Range Microwave/HoodFan at Kitchen (See Sketch)

Note:

1 - PRIMARY ENSUITE - CABINETRY - Install UPGRADE CABINETRY - Category 2 LP Laminate Frequency (TX)(VG) QTS 1022 - To be installed throughout primary ensuite vanity, where applicable (See Sketch)

Note:

1 - MAIN BATH - CABINETRY - Install UPGRADE CABINETRY - Category 2 LP Laminate Otter Grey (TX) QTS 1022 - To be installed throughout main bath vanity, where applicable (See Sketch)

Note:

StaConstructionSuymmarySQL.rpt 09May22 Page 2 of 4



Summer Ridge Estates Inc.

PURCHASER: JASPREET KAUR

TEL: RES.: 306-450-2551

LOT NUMBER	PHASE	HOUSE TYPE	CLOSING DATE	
019 BLOCK 291	1	ROSE PETAL (25-03 B2 K) ELEV B2 - 3 BEDRM-OPT KITCHEN	15-Jan-26	
		LAVOUT		

Date Added: 02-Apr-25

Invoice Number: 8777

1 - KITCHEN - COUNTERTOP - Install Builders UPGRADE #2 Stone Countertop - EVEREST WHITE SHIMMER with STANDARD "A" EDGE PROFILE - To be installed throughout kitchen, where applicable (does not include stone backsplash) (See Sketch) Note:

1 - DISCLAIMER - STONE COUNTERTOP;

KITCHEN - Due to the many variables that can affect the pattern, colour and/or design and "pitting" of stone products, stone installed will not be identical to the samples displayed.

Note: Every effort is made to provide granite countertops as close as possible but the vendor is not responsible for results which differ from the sample displayed. All countertop surfaces may have seams, and product pattern and shade can change in areas containing

1 - DISCLAIMER - STONE COUNTERTOP;

KITCHEN - Stone slabs vary in size & all seams are visible & the fabricator reserves the right to position the seams as necessary.

1 - KITCHEN - KITCHEN SINK - Install Builders Standard Undermount Sink - Blanco Essential U2 Undermount Sink - Model #400008 Note:

1 - KITCHEN - KITCHEN FAUCET - Install Builders Standard Faucet - MOEN Method Single Handle Pull-Out (Single Hole) Kitchen Faucet - Model # 7585 - Chrome

Note:

1 - CLARIFICATION - PLUMBING FIXTURES AND PLUMIBNG FAUCETS;

ALL BATHROOMS - Install Builders Standard Plumbing Fixtures and Builders Standard Plumbing Faucets throughout all bathrooms, where applicable.

Note: To Include; Powder Room, Primary Ensuite and Main Bath (See Sketch)

1 - PRIMARY ENSUITE - Install Standard 8x10 Wall Tiles (8x10 Malena Ice) To be installed throughout primary ensuite shower stall ceiling, where applicable (See Sketch)

Note:

1 - MAIN BATH - Install Standard 8x10 Wall Tiles (8x10 Malena Carbon) To be installed throughout main bath tub/shower ceiling, where applicable (See Sketch)

Note:

- 1 BONUS PACKAGE REFER TO PE #8741 ITEM #4 PURCHASER HAS APPLIED REMAINING \$6,440.50 (Incudes Taxes) WORTH OF UPGRADE PROMOTIONAL PACKAGE TOWARDS THE PURCHASE OF DECOR UPGRADES COMPLETED AT THE DECOR CENTRE Note:
- 1 PURCHASER HAS ATTENDED A DECOR APPOINTMENT AT THE DESIGN STUDIO AND HAS DECLINED ANY ADDITIONAL UPGRADES. Purchaser accepts and acknowledges that there will be no further changes/additions/deletions to be made upon signing on APRIL 1,2025 Note:
- 1 PURCHASER AWARE AND ACCEPTS THAT ANY CHANGES MADE TO UPGRADES AFTER SIGNING THIS PURCHASERS EXTRA FORM ARE SUBJECT TO A MINIMUM ADMINISTRATION FEE OF \$1,000 Note:

Date Added: 27-Feb-25 **Invoice Number: 8741**

1 - BASEMENT - Install UPGRADE 200 AMP SERVICE in lieu of builders standard 100 Amp (See Sketch)

Note:

1 - KITCHEN - Install WATER LINE ROUGH-IN TO FRIDGE at Kitchen (See Sketch)

Note:



Summer Ridge Estates Inc.

PURCHASER: JASPREET KAUR

TEL: RES.: 306-450-2551

LOT NUMBER	PHASE	HOUSE TYPE	CLOSING DATE	
019 BLOCK 291	1	ROSE PETAL (25-03 B2 K) ELEV B2 - 3 BEDRM-OPT KITCHEN	15-Jan-26	

LAYOUT

Date Added: 27-Feb-25 Invoice Number: 8741

1 - CLARIFICATION - REFER TO ATTACHED SCHEDULE "G"

Purchaser Accepts and Acknowledges relocation of mud room closet to accommodate door from garage. Mud Room closet has been relocated to living/dining room (See Sketch)

Note:

1 - BONUS PACKAGE - PURCHASER HAS APPLIED \$10,000.00 (Incudes Taxes) WORTH OF UPGRADE PROMOTIONAL PACKAGE TOWARDS THE PURCHASE OF STRUCTURAL UPGRADES COMPLETED AT THE DECOR CENTRE

Note: **Remaining Bonus Package of \$6,440.50(Includes Taxes) will be applied to upgrades completed during decor appointment**

1 - PURCHASER HAS ATTENDED A STRUCTURAL APPOINTMENT AT THE DESIGN STUDIO & HAS DECLINED ANY ADDITIONAL UPGRADES. Purchaser accepts & acknowledges that there will be no further structural changes/additions/deletions to be made upon signing on FEBRUARY 27,2025

Note:

1 - PURCHASER AWARE AND ACCEPTS THAT ANY CHANGES MADE TO UPGRADES AFTER SIGNING THIS PURCHASERS EXTRA FORM ARE SUBJECT TO A MINIMUM ADMINISTRATION FEE OF \$1,000

Note:

This Document is Extremely Time Sensitive - Printed 11 Apr 25 at 13:52

StaConstructionSuymmarySQL.rpt 09May22 Page 4 of 4

Docusign Envelope ID: 2E81B7B3-1941-4B9B-8ED8-A418CDEF7D37 * INTERIOR COLOUR SCHEME * **Decor Consultant** Model and Elevation Project Purchaser Telephone Res. / Bus **Closing Date** JASPREET KAUR Melissa Di Marino ROSE PETAL (25-03-B2) ELEV B2 3 BEDROOM (306) 450-2551 / Summer Ridge Estates Inc. 15/01/2026 -Flooring -Wall Tile -Page 1 of 3 Main Accent/Insert Description Border / Listello 13x13 MALENA ICE (STD) 8x10 MALENA ICE (STD) **Primary Ensuite** NONE NONE Main Bath 13x13 MALENA CARBON (STD) 8x10 MALENA CARBON (STD) NONE NONE 13x13 SERPENTINE WHITE (STD) N/A Laundry (2nd Floor) N/A N/A N/A Powder Room 18x18 LIVORNO GRIS (STRAIGHT) (STD) N/A N/A Mud Room 18x18 LIVORNO GRIS (STRAIGHT) (STD) N/A NIA N/A Kitchen 18x18 LIVORNO GRIS (STRAIGHT) (STD) NONE N/A N/A Foyer 18x18 LIVORNO GRIS (STRAIGHT) (STD) Rallings and Stairs Landing - Upper 3 1/4' Vinlage Red Oak Cocoa(Upg) Railings | STD - OVAL - VINTAGE REDOAK COCOA Foyer Main Hall 3 1/4" x 3/4" Vintage Red Oak Cocoa (Pearl) (UPG) STD - Steel 1/2" Square, Plain - Flat Black Landing - Lower 18x18 LIVORNO GRIS (STD) Living Room **Family Room** 3 1/4" x 3/4" Vintage Red Oak Cocoa (Pearl) (UPG) Posts STD - 31/2'Sqaurew/cap.Vint.RedOakCocoa Ledge - Upper Dining Room 3 1/4" x 3/4" Vintage Red Oak Cocoa (Pearl) (UPG) Living Room N/A Ledge - Lower Stringers STD - VINTAGE RED OAK COCOA Family Room **Dining Room** 3 1/4" x 3/4" Vintage Red Oak Cocoa (Pearl) (UPG) Treads STD - VINTAGE RED OAK COCOA Main Hall STD - VINTAGE RED OAK COCOA Risers Kitchen NONE Runner 2nd Floor Hall

NONE WHITE NONE N/A NONE STD Cornice Moulding / Medalion NONE NONE NONE NONE NONE NONE NONE Baseboard & Casing STANDARD STANDARD Knobs Front Door Glass STANDARD Hinges STANDARD 3 1/4" x 3/4" Vintage Red Oak Cocoa (Pearl) (UPG) Upper Hall UPGRADE - LINCOLN PARK, SMOOTH Grip Set STANDARD Interior Doors **Primary Bedroom** BROADLOOM - Opening Night - #03 (STD) - Notes -Bedroom 2 BROADLOOM - Opening Night - #03 (STD) Bedroom 3 BROADLOOM - Opening Night -#03 (STD) Page 1 of 3 -Signed by: Jaspret Laur Consultant: Vendor: JASPREET KAUR Summer Ridge Estates Inc. Lot: 019 BLOCK 291 Project: Summer Ridge Estates Inc. Model: ROSE PETAL (25-03-B2) ELEV B2 3 BEDROOM Printed Apr 01, 2025 1:11 pm

Property

019 BLOCK 291

WHITE

WHITE

STD

Pattern

NONE

NONE


NONE

-Plumbing -

Docusion Envelope	• ID: 2F81B7B3-19	141-4R9R-8FD8	-A418CDFF7D3

Docusign Envelope ID: 2E81B7B3-1941-4B9B-8ED8-A418CDEF7D37 * INTERIOR COLOUR SCHEME *

ROWEINE) - P		1		** ** ***	W.L. L	7	D		Olaska D. I	
F	urchaser	55.5	onsultant	Model and Elevation	Telephone Res. / Bus (306) 450-2551 /	Cum	Project mer Ridge Estates Inc.		Closing Date 15/01/2026	Property 019 BLOCK 291
JAS	PREET KAUR	Melissa	Di Marino	ROSE PETAL (25-03-B2) ELEV B2 3 BEDROOM	(306) 450-25517	Sumi	mer Ridge Estates Inc.		15/01/2020	019 BLOCK 291
Page 2 of 3	Interior Paint————————————————————————————————————		Cabinet -	and and an experience of the second		Countertop		Counte	r Edge	Handle / Knob
Primary Ensuite	STANDARD - SILVER BIRCH			2 - LP LAMINATE - FREQUENCY (TX)(VG) - QT	TS 1022 (UPG)		O MARBLE (STD)	STANDA		DH09130
Main Bath	STANDARD - SILVER BIRCH		CATEGORY	2 - LP LAMINATE - OTTER GREY (TX) - QTS 1	022 (UPG)	4783-60 WHITE 1	IGRIS (STD)	STANDA	ARD	DH09130
Laundry (2nd Floor)	STANDARD - SILVER BIRCH		NONE	Z z diminiz officional (ny viol	V	NONE		NONE		NONE
Lauriury (Ena Floor)	OTANDANO - OILY EN BINCH		I I I) (TONE) (T) (TOTAL
Powder Room	STANDARD - SILVER BIRCH		CATEGORY	/ 1 - LP LAMINATE - TUNDRA (TX) - QTS 1022 (STD)	4925K-07 CALCU	JTTA MARBLE (STD)	STANDA	ARD	DH09130
Mud Room	STANDARD - SILVER BIRCH		N/A			N/A		, WA	***************************************	N/A
Kitchen	STANDARD - SILVER BIRCH			/ 1 - LP LAMINATE - TUNDRA (TX) - QTS 1022 (OTD)		E SHIMMER (UPG)	A	GE (STD)	DH00015
rttonon	STANDARD - SIEVER BIRCH	\	DATEGOR!		OID) V) EVENCOT MILIT	LOT III III LECTOR	1 (or (orb)	5,100010
								J L		
						L			TO THE STATE OF THE STATE OF	
Foyer	STANDARD - SILVER BIRCH		ļL			<u> </u>		L		
Main Hall	STANDARD - SILVER BIRCH		- Applian	ce Opening/Dimension-	ON THE PROPERTY OF THE PARTY OF		Notes			
Family Room	STANDARD - SILVER BIRCH		1	ze See Atlached QTK Layout Range	See Attached QTK Layout		"Kilchen Sink - Install Stan "Kilchen Faucet - Install St Hole) Kilchen Faucet - Mod	ldard Unde landard Fai	rmount Sink - Blanco Esser ucet - MOEN Method Single - Chrome **APPLIANCES -	Handle Pull-Out (Single
Living Room	STANDARD - SILVER BIRCH		Built-Ins	None Microwa	ave See Attached QTK Layout		Tioney random y dubber 1995		CAOMO TA LEGATORO	ocern money
Dining Room	STANDARD - SILVER BIRCH			No contract of the contract of	t Opening 6" 08"					
	N. C.		Dishwash	ner Cabinet See Atlached QTK Layout						
Upper Hall	STANDARD - SILVER BIRCH		- Fireplac		Fireplace N/A					
Primary Bedroom	STANDARD - SILVER BIRCH		100000000000000000000000000000000000000		Location Flooring N/A					
Bedroom 2	STANDARD - SILVER BIRCH		Style		Style N/A					
Bedroom 3	STANDARD - SILVER BIRCH		Finish Marble	N/A N/A	Finish N/A N/A					
	OTTAIN OF OLIVERYON		Hearth		Hearth N/A					
			Page 2 of	3			Ļ			
				1 //	Signed by:					
			Decor Cor	sulfant: Pu	rchaser: Jasprut traur				Vendor:	
				Melissa Di Marino	JASPREET KAUR	_			Summer Ridge E	
Lot: 019 BLOCK 291 Pr	oject: Summer Ridge Estates	inc. Model:	ROSE PET	AL (25-03-B2) ELEV B2 3 BEDROOM					Printed /	Apr 01, 2025 1:11 pn

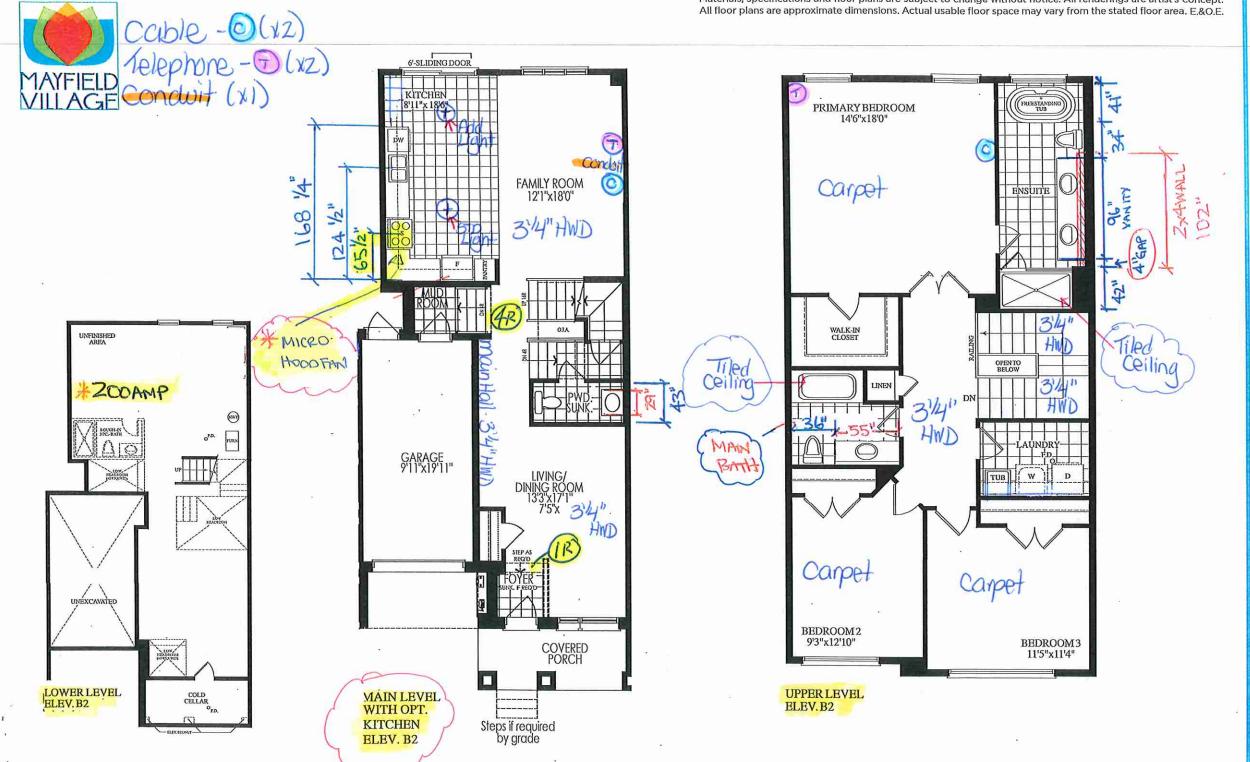


Lot 19/BIK291



80 Sante Drive, Vaughan, ON L4K 3C4 T 416.746.1811 F 905.761.5901 www.QTK.ca info@atk.ca

CLIENT: ROYAL PINE HOMES	JOB NAME: BLK 291-19 SRE (25-03)	ROOM; KITCHEN	DRAWN BY: PS/NS
SITE: SUMMER RIDGE	DOOR STYLE:	DOOR HANDLE:	SCALE: 1/2" = 1'-0"
PHONE:	FINISH:	DRW HANDLE:	DATE: APR 10 2025
EMAIL:	SPECIES:	TOP:	PAGE:
COMMENTS:	CUSTOMER INITIALS:	CUSTOMER INIT	TIALS:

Customer Agrees and Accepts the following conditions: 1. The Drawing is a representation only and the installed cabinetry may vary slightly in product size, measurements, handle appearance and location and other details. Although Quality ToPS/NS & Kitchens Ltd. (QTK) does it's best to manufacture exactly what is shown here outside factors may prevent that and some variance is to be expected and accepted by the customer. 2. These drawings represent the intellectual property of QTK and as such the customer understands and accepts that all deposits given by the customer to QTK are non-refundable after QTK has supplied drawings (either physically or electronically) to the customer. If the customer decides to cancel the order after QTK has submitted drawings to the customer, the deposit will then be considered a design fee and no money will be returned to the customer. Dept/drawer fronts with inner profiles may receive slab fronts due to rail size restrictions based on width/height of the panels or site conditions.

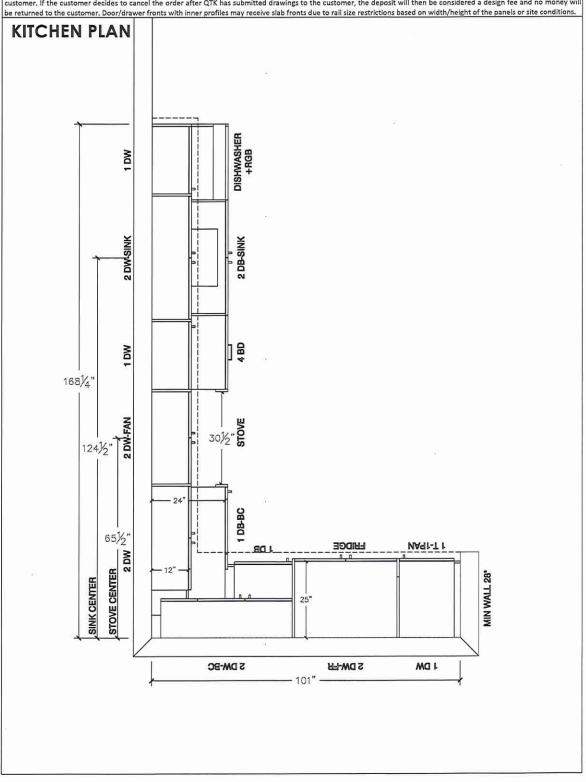

Lot 19/BIK 291




80 Sante Drive, Vaughan, ON L4K 3C4 T 416.746.1811 F 905.761.5901


CLIENT: ROYAL PINE HOMES	JOB NAME: BLK 291-19 SRE (25-03)	ROOM: KITCHEN	DRAWN BY: PS/NS
SITE: SUMMER RIDGE	DOOR STYLE:	DOOR HANDLE:	SCALE: 3/8" = 1'-0"
PHONE:	FINISH:	DRW HANDLE:	DATE: APR 10 2025
EMAIL:	SPECIES:	TOP:	PAGE:
COMMENTS:	CUSTOMER INITIALS:	CUSTOMER IN	ITIALS:

Customer Agrees and Accepts the following conditions: 1. The Drawing is a representation only and the installed cabinetry may vary slightly in product size, measurements, handle appearance and location and other details. Although Quality ToPS/NS & Kitchens Ltd. (QTK) does it's best to manufacture exactly what is shown here outside factors may prevent that and some variance is to be expected and accepted by the customer. 2. These drawings represent the intellectual property of QTK and as such the customer understands and accepts that all deposits given by the customer to QTK are non-refundable after QTK has supplied drawings (either physically or electronically) to the customer. If the customer decides to cancel the order after QTK has submitted drawings to the customer, the deposit will then be considered a design fee and no money will be returned to the customer. Door/drawer fronts with inner profiles may receive slab fronts due to rail size restrictions based on width/height of the panels or site conditions.

STOVE WALL ELEVATION

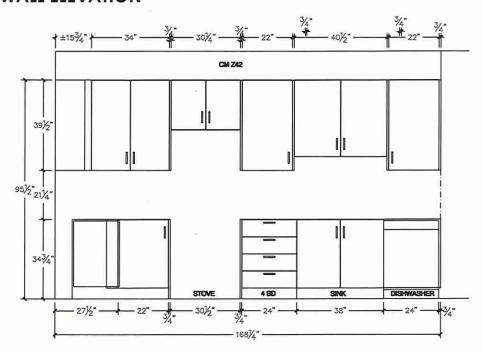

FRIDGE WALL ELEVATION

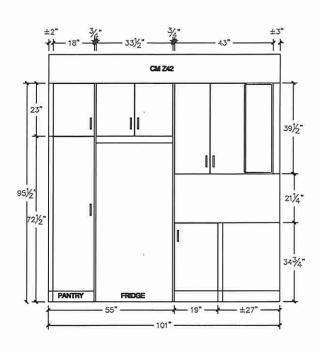

Lot 19/ BIK 291




80 Sante Drive, Vaughan, ON L4K 3C4 T 416.746.1811 F 905.761.5901 www.OTK.ca info@otk.ca

info@qtk.ca	DRAWN BY: PS/NS
www.QTK.ca	KITCHEN
A:	ROOM:
your kitchen, your tasts	BLK 291-19 SRE (25-03)
	JOB NAME:
acontrol	ES

	JOB NAME: BLK 291-19 SRE (25-03) ROOM:	I: KICHEN	DRAWNS	DRAWN BY: PS/NS
SITE: SUMMER RIDGE DOOR STYLE:	DOOR	DOOR HANDLE:	SCALE:	SCALE: 1/2" = 1'-0"
PHONE:	DRW	DRW HANDLE:	DATE:	DATE: APR 10 2025
EMAIL: SPECIES:	TOP:	010	PAGE:	
COMMENTS: CUSTOMER INITIALS:	isi	CUSTOMER INITIALS:		

Customer Agrees and Accepts the following conditions: 1. The Drawing is a representation only and the installed cabinetry may vary slightly in product size, measurements, handle appearance and location and other details. Although Quality TOPS/NS & Kitchens Ltd. (QTK) does it's best to manufacture exactly what is shown here outside factors may prevent that and some variance is to be expected and accepted by the customer. 2. These drawings represent the intellectual property of QTK and as such the customer understand and accepts that all deposits given by the customer to QTK are non-refunded earthough (TA as supplied of drawings (either physically or electronically) to the customer, if the customer decides to cancel the order after QTK has submitted drawings to the customer, the deposit will then be considered a design fee and no money will be returned to the customer. Door/drawer fronts with inner profiles may receive slab fronts due to rail size restrictions based on width/height of the panels or site conditions.

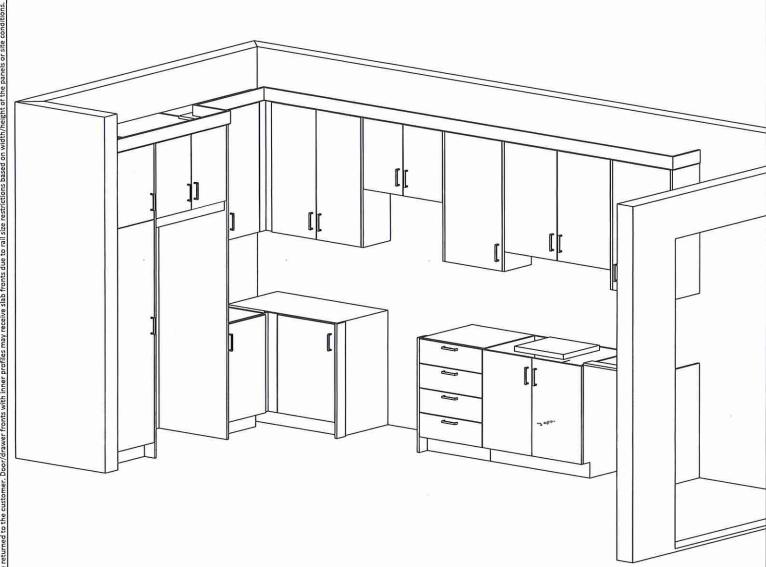

10/11/BIK 20



80 Sante Drive, Vaugha T 416.746.1811 F www.QTK.ca

LIENT: ROYAL PINE HOMES	JOB NAME: BLK 291-19 SRE (25-03)	ROOM: VANITIES	DRAWN BY: PS/NS
ITE: SUMMER RIDGE	DOOR STYLE:	DOOR HANDLE:	SCALE: 1/2" = 1'-0"
HONE:	FINISH:	DRW HANDLE:	DATE: APR 10 2025
MAIL:	species:	TOP:	PAGE:
OMMENTS:	CUSTOMER INITIALS:	CUSTOMER INITIALS:	

SITE SITE CLIE


SINK CENTER Mitered Kick Box 21" **GG-POWDER**


POWDER ROOM PLAN




2 DB-SINK

21'

 

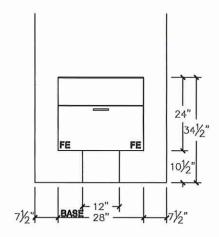

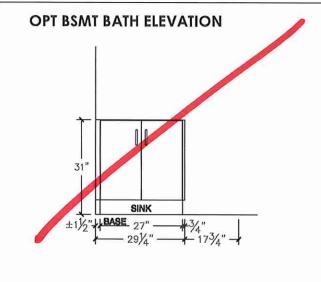


Lot 19/BIK 291



80 Sante Drive, Vaughan, ON L4K 3C4 T 416.746.1811 F 905.761.5901 www.QTK.ca info@qtk.ca

COMMENTS:	CUSTOMER INITIALS:	CUSTOMER IN	NITIALS:
EMAIL:	SPECIES:	TOP:	PAGE: 1 OF 1
PHONE:	FINISH:	DRW HANDLE:	DATE: MARCH 06, 2025
SITE: SUMMER RIDGE	DOOR STYLE:	DOOR HANDLE:	SCALE: 3/8" = 1'-0"
CLIENT: ROYAL PINE HOMES	JOB NAME: 25-03 STD	ROOM: KITCHEN	DRAWN BY: MD / PS

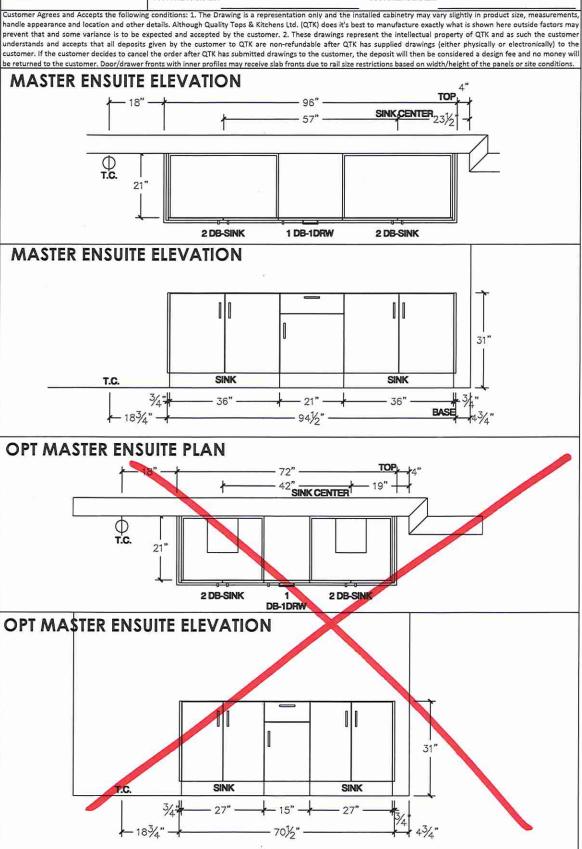


10+19/B1K29





80 Sante Drive, Vaughan, ON L4K 3C4 T 416.746.1811 F 905.761.5901 www.QTK.ca info@qtk.ca


B. W. B.	DRAWN BY: MD / PS
	VANITIES
your Michigan pour course.	25-03 STD ROOM:
	JOB NAME: 25-03 STD

CLIENT: ROYAL PINE HOMES	JOB NAME: 25-03 STD	ROOM: VANITIES	DRAWN BY: MD / PS
SITE: SUMMER RIDGE	DOOR STYLE:	DOOR HANDLE:	SCALE: 1/2" = 1'-0"
PHONE:	HINISH:	DRW HANDLE:	DATE: 24 FEB 2025
EMAIL:	SPECIES:	TOP: _	PAGE:
COMMENTS:	CUSTOMER INITIALS:	CUSTOMER INITIALS:	

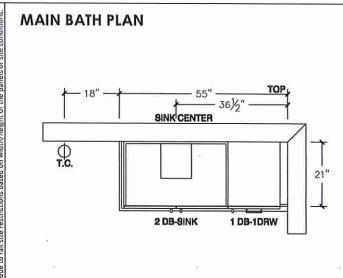


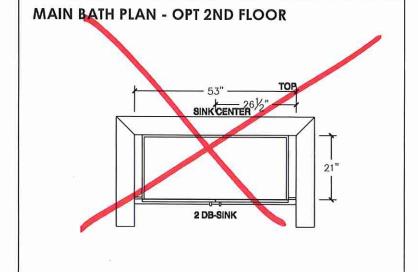

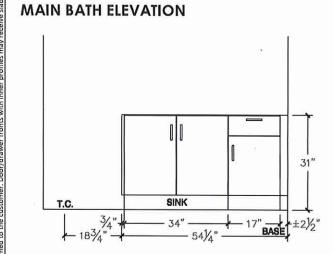

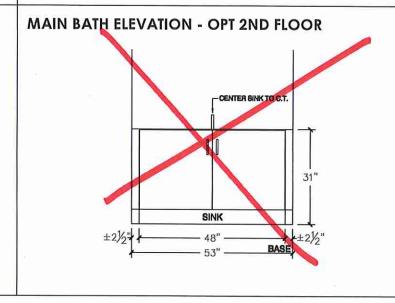



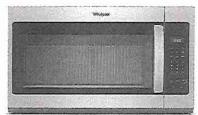

Whirlpool 1.7 cu ft, 30" in. Over-the-Range Microwave, 950 Watts

YWMH31017HS

Available Finishes/Colours

YWMH31017HS Other

 Dimensions

 Height
 17 1/8

 Width
 29 15/16

Configuration and Overview

Fan CFM

Venting Type Exterior or Recirculating

300

Ventilation Features

Odor Removal Filter (charcoal) Charcoal Odor Removing Filter

Controls

Number of Speeds 2

This Whirlpool® microwave has convenient features that are easy to use no matter who's doing the cooking. Our microwave with a turntable accommodates various dish sizes while microwave presets deliver the right amount of time and heat. Plus, electronic touch controls are easy to use and clean. From sides to snacks, enjoy the flexibility of fitting cooking into any schedule.

Top Features
Microwave Presets
Electronic Touch Controls
900-Watt Cooking Power



Because Whirlpool Corporation policy includes a continuous commitment to improve our products, we reserve the right to change materials and specifications without notice. Dimensions are for planning purposes only. For complete details, see Installation Instructions packed with product. Specifications subject to change without notice.

Lot 19/BIK 291