

PSV Tower 3 Constuction Colour Scheme

Suite 205, Level 2, Unit 5

CABINTRY AND COUNTERTOPS

KITCHEN CABINET	Saratoga Natural Walnut-Flat Panel
MAIN BATH CABINET	Saratoga Natural Walnut-Flat Panel
ENSUITE CABINET	Saratoga Natural Walnut-Flat Panel
KITCHEN COUNTERTOP	Persia Avorio Granite-Polished Finish
	☐ 1 1/4" Granite Counter Top
	☐ Under-Mount Kitchen Sink
MAIN BATH COUNTERTOP	Nubuck Marble Polished Finish
	☐ Stone Vanity Counter Top
	☐ Shower Stall
	☐ Jetted Tub
	☐ Undermount Sink
	☐ Rain Head 8" ☐ Medicine Cabinet
ENSUITE COUNTERTOP	Nubuck Marble Polished Finish
	☐ Stone Vanity Counter Top
	☐ Shower Stall
	☐ Jetted Tub
	☐ Undermount Sink
	☐ Rain Head 8" ☐ Medicine Cabinet
APPLIANCES	Stainless
	☐ Front Load Washer/Dryer

TILES

ENTRY FLOOR TILE	Porcelain Tile Rock Col:Grigio-12x24
KITCHEN FLOOR TILE	Porcelain Tile Rock Col:Grigio-12x24
KITCHEN BACKSPLASH	Casa Loma Mushroom Gloss Finish-2x8
BATHROOM FLOOR TILE	Porcelain Tile Rock Col:Grigio-12x24
BATHROOM WALL TILE	Kelly Series Col:Brown/Mauve Matte Finish-10x13
THROOM WALL ACCENT TILE	Casa Loma Col:White Matte Finish-2x8
ENSUITE FLOOR TILE	Kelly Series Col:Brown/Mauve Matte Finish-13x13
ENSUITE WALL TILE	Kelly Series Col:Brown/Mauve Matte Finish-10x13
ENSUITE WALL ACCENT TILE	Cristallo Irregular Col:Brown/Taupe with Emperador Mosaic Tile

HARDWOOD

- ☒ Living Room/Dining Room
- ☐ Den
- ☐ Entry
- ☐ Kitchen
- ☐ Master Bedroom
- ☐ 2nd Bedroom
- ☐ 3rd Bedroom
- ☐ Workspace

CARPET

Cameo-Papilio

ELECTRICAL

☐ Valence Lighting	☐ Electrical Outlets	☐ TV/Cable Outlets	☐ Phone Outlets	☐ Light Fixture
---	---	---	--	--

BLINDS

Manual Shades


MIRRORED CLOSET

- ☒ Entry
- ☐ Master
- ☐ 2nd Bedroom
- ☐ Multimedia Entertainment System
- ☐ Central Vac System
- ☐ Furniture Package

MISC

NOTES

Floor Plan: Willow

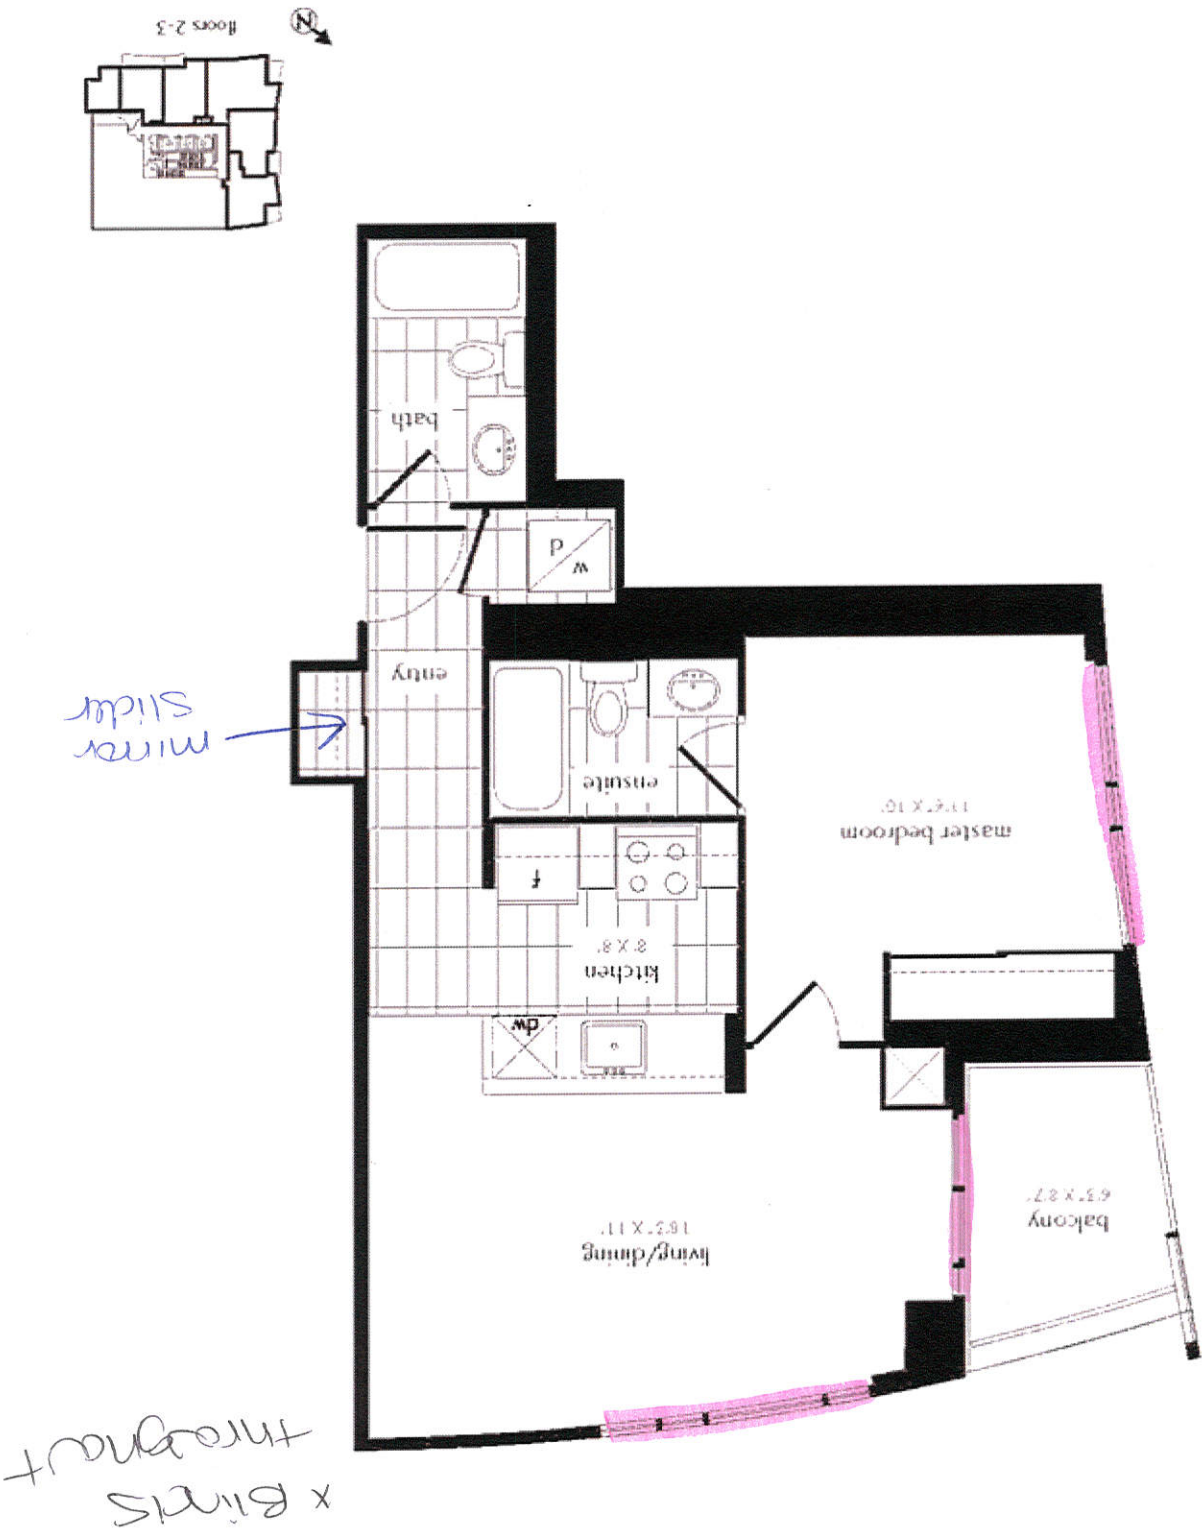

Purchaser(s): _____

Vendor: _____

Printed: 5-Feb-13 at 2:25 pm

PE 955-473