

Unit 1102 - North
4055-4085 PARKSIDE VILLAGE DRIVE, NORTH TOWER
PURCHASER(S) JIHAD BEYDOUN

KITCHEN	DESCRIPTION	STANDARD/UPGRADE
Cabinets	Soho. White Maple. Shaker (Upg 1 Package)	UPGRADE
Cabinet Hardware	Stainless Steel Pull Hu-80 (Standard)	
Backsplash	Vitro Slim. Colour: Light Grey (Upg 1 Package)	UPGRADE
Countertop	Camelot Ivory. Granite. Polished (Urban Elegance)	
Flooring Main Living Areas*	Engineered Hardwood. Solo. Oak Denim Grey	Upgrade
Tile In Kitchen	Rosedale. Grey. Matte. 12"x24" (Urban Elegance)	Upgrade
Faucet	Delta Tommy Pull Down (Standard)	
Sink	32x18x10-kss-102	Upgrade
Appliances	Whirlpool (Standard)	

MAIN BATHROOM	DESCRIPTION	STANDARD/UPGRADE
Cabinets	Como. Diva. Flat Panel (Urban Elegance)	
Cabinet Hardware	Metal Pull C9 (Standard)	
Countertop	Perlato Royal. Marble. Polished 3/4" (Urban Elegance)	
Medicine Cabinet/mirror	Mirror (Standard)	
Floor Tile	Rosedale. Grey. Matte. 12"x24" (Urban Elegance)	
Wall Tile	Colour & Dimensions. Artic White. Matte. 4"x16" (Urban Elegance)	
Wall Tile Elevation	Horizontal-stacked (Standard)	
Tub	Tub To Shower Conversion With Standard Tile	Upgrade
Accent Tile	Colour & Dimensions. Tender Grey. Matte. 4"x16" (Urban Elegance)	
Toilets	Contrac Carlin (Standard)	
Plumbing Package	Delta Tommy (Standard)	
Vanity Light	Wall Mount 3 Lamp-brushed Nickel (Standard)	


ENSUITE	DESCRIPTION	STANDARD/UPGRADE
Cabinets	Como. Diva. Flat Panel (Urban Elegance)	
Cabinet Hardware	Metal Pull C9 (Standard)	
Countertop	Perlato Royal. Marble. Polished 3/4" (Urban Elegance)	
Medicine Cabinet/mirror	Mirror (Standard)	
Floor Tile	Rosedale. Grey. Matte. 12"x24" (Urban Elegance)	
Wall Tile	Colour & Dimension. Arctic White. Bright. 8"x20" (Standard)	
Wall Tile Elevation	Horizontal-subway. Standard (Urban Chic & Urban Elegance)	
Tub	Tub To Shower Conversion With Standard Tile	Upgrade
Toilets	Contrac Carlin (Standard)	
Plumbing Package	Delta Tommy (Standard)	
Vanity Light	Wall Mount 3 Lamp-brushed Nickel (Standard)	

EXTRAS	DESCRIPTION	STANDARD/UPGRADE
Doors	Flat Interior Door (Standard)	
Handles	Geneva Ga44 (Standard)	
Baseboards & Casing	Standard	
Closet Doors - Second Bedroom	Framed Mirror	Upgrade
Ceiling Light	12" Flush Mount (Standard)	
Flooring - Master Bedroom	Solo Laminat. Stone Grey. 5-3/4" (Urban Elegance)	Upgrade
Flooring - Second Bedroom	Solo Laminat. Stone Grey. 5-3/4" (Urban Elegance)	Upgrade
Window Covering	Standard Casset	




Vendor Purchaser

AB

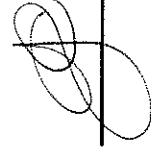


Unit 1102 - North
4055-4085 PARKSIDE VILLAGE DRIVE, NORTH TOWER
PURCHASER(S) JIHAD BEYDOUN

NO	ROOM	SELECTION	DESCRIPTION	PRICE
1	Kitchen	Cabinets	Soho. White Maple. Shaker (UPG 1 Package)	\$1,095.00
2	Kitchen	Backsplash	Vitro Slim. Colour: Light Grey (UPG 1 Package)	\$150.00
3	Kitchen	Flooring Main Living Areas*	Engineered Hardwood. Solo. Oak Denim Grey	\$2,165.24
4	Kitchen	Tile in Kitchen	Rosedale. Grey. Matte. 12"x24" (Urban Elegance)	\$600.00
5	Kitchen	Sink	32X18X10-KSS-102	\$695.00
6	Main Bathroom	Tub	Tub to Shower Conversion with Standard Tile	\$1,995.00
7	Ensuite	Tub	Tub to Shower Conversion with Standard Tile	\$1,995.00
8	Extras	Closet Doors - Second Bedroom	Framed Mirror	\$350.00
9	Extras	Flooring - Master Bedroom	Solo Laminat.e. Stone Grey. 5-3/4" (Urban Elegance)	\$569.07
10	Extras	Flooring - Second Bedroom	Solo Laminat.e. Stone Grey. 5-3/4" (Urban Elegance)	\$462.94

SUBTOTAL	\$10,077.25
HST	\$1,310.04
CREDIT	-
TOTAL	\$11,387.29
DOWN PAYMENT AMOUNT	\$5,693.00
DUE ON OCCUPANCY	\$5,694.29



Purchaser has been advised of available Upgrades offered by the Builder, and has declined any additional upgrades. Purchaser acknowledges and accepts that any further request for Upgrades at a later date may not be possible due to construction scheduling and shall remain subject to Vendor's complete discretion. All requests for Upgrades from and after the date hereof, if accepted and approved by the Vendor, shall be subject to an administration fee.. The Builder reserves the right in its sole and unfettered discretion at any time, whether before or after acceptance of a request to Upgrade, to decline to accommodate any requested Upgrade. Purchaser also acknowledges and accepts that all Upgrades charges are subject to increase based on availability and/or time of order. All Upgrade and/or change requests are final and binding on the Purchaser once approved and accepted by the Builder. No credit is available for any deletion of selected Upgrade or change request, once approved by the Builder. Payment of deposit (50% of total) is to be made at time of order by way of either valid credit card transaction or personal cheque made payable to Aird & Berlis LLP in Trust. All Upgrade deposits will be held in trust with Builder's solicitor pending completion, permitted release to the Builder or termination of the transaction as contemplated by the Agreement of Purchase and Sale. *Main living areas include Entry/Living Room/Dining Room/Den (as per plan). Cloud Nine Townhomes Collection, excludes hardwood flooring in Den, Stairs and Hallways

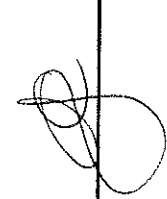


Vendor



Purchaser

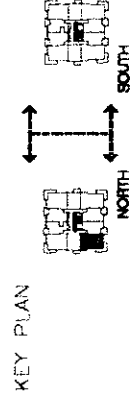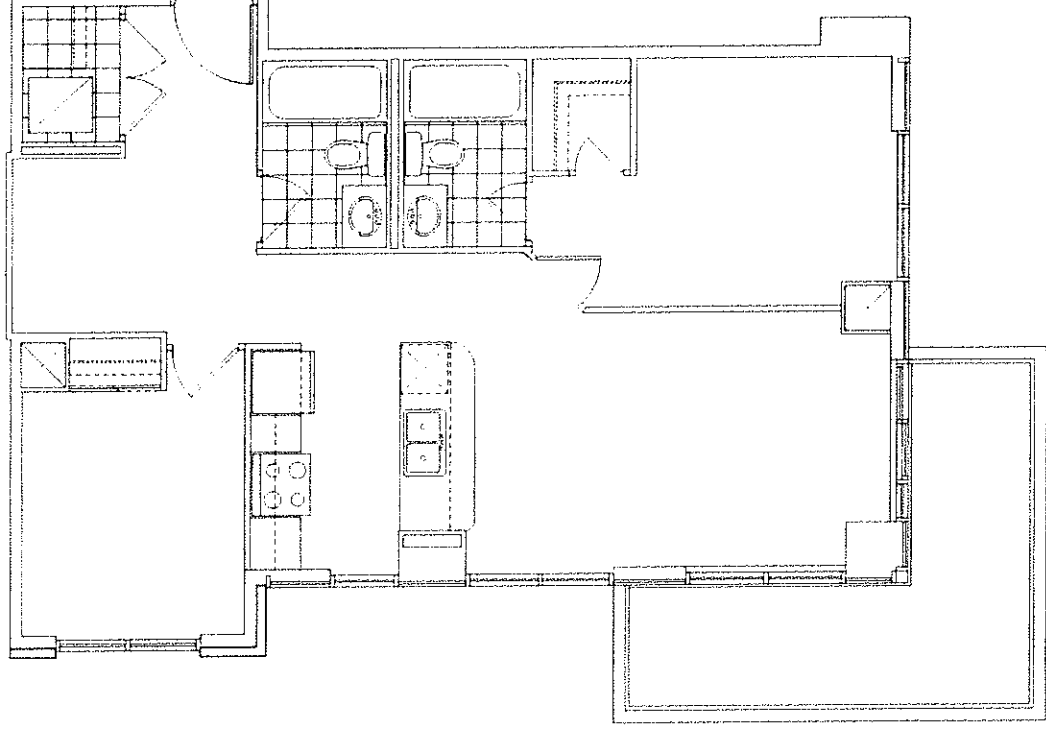

All dimensions are approximate only and strictly for illustration purposes. Actual suite build out may vary. See Agreement of Purchase and Sale for further qualifications. Purchaser acknowledges that the Builder's Upgrade software may not illustrate the suite as purchased, due to the software limitations. The suite shown is simply for illustration purposes to assist the purchaser in colour and finishing selections. Purchaser must refer to Schedule A of the Agreement for the suite layout and model purchased (as same may be amended from time to time).

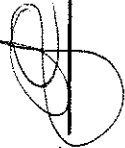Vendor  Purchaser 

TERMS AND CONDITIONS

Unit 1102 - North
4055-4085 PARKSIDE VILLAGE DRIVE, NORTH TOWER
PURCHASER(S) JIHAD BEYDOUN

The Purchaser acknowledges and agrees that the Vendor's obligation to install the chosen finishing selections is conditional and subject to the following terms and conditions.

1. Finishing choices are from Vendor's samples. Colour, texture, appearance, grain, etc. of all installed materials may vary from Vendor's samples due to manufacturing, natural variations in colour, product and installation process. The Purchaser acknowledges that the Vendor accepts no responsibility in the event that a chosen selection becomes subsequently unavailable for any reason whatsoever. If the Vendor is unable or unwilling to supply any of the Purchaser's selections, the Purchaser will, at the request of the Vendor, choose an alternate selection from the Vendor's samples within seven (7) business days of being notified by the Vendor to do so. If the Purchaser does not re-select within seven (7) business days, the Vendor will make such selections, which selections shall be final and binding on the Purchaser.
2. Where the Purchaser has made Upgrade selections or requested changes that are subject to additional charge, and provided the Vendor or its Sales Representative has notified the Purchaser of its agreement to complete same and the cost(s) for such Upgrade or change request, the Purchaser shall pay the total amount owing by certified cheque to the Vendor within seven (7) business days from being so notified. All cheques are to be made payable to Aird & Berlis LLP, in Trust. Failure to pay the Upgrade or change request fees within the permitted time shall constitute a default under the Agreement of Purchase and Sale and, in such event, the Vendor may, at its option and without further notice, complete the unit to its original specifications.
3. The value of any credit(s) issued to the Purchaser for incomplete or deleted items, where applicable, shall be calculated by the Vendor in its sole and unfettered discretion and shall be non-negotiable. Credit(s), where applicable, shall be adjusted on the final closing Statement of Adjustments.
4. The Purchaser acknowledges and agrees that there shall be no change, alteration or deletion from this finishing selections sheet after acceptance by the Vendor.
5. If any Upgrade or item of finishing remains incomplete in whole or in part on the Occupancy Date, the Purchaser shall accept, without holdback, the Vendor's undertaking to complete such upgrade or item of finishing as soon as possible following occupancy closing. In the event the Vendor elects not to provide or install any selected upgrade or item of finishing that is at additional cost, the Vendor shall refund to the Purchaser by way of an adjustment on the final Statement of Adjustments that portion of the amount paid by the Purchaser allocated to the particular Upgrade or item of finishing not provided. The value of such adjustment to be determined by the Vendor in its sole and unfettered discretion. The said adjustment shall be accepted by the Purchaser as full and final settlement of any claim the Purchaser may have with respect to the said Upgrade or item of finishing and the Purchaser shall complete the closing (whether occupancy or final) without delay, condition or holdback.
6. In the event the purchase and sale transaction is not completed for any reason, the Vendor shall be entitled to retain the full payment for any Upgrade or change request. All sums so paid are acknowledged by the purchaser to be non-refundable.

ALL OTHER TERMS AND CONDITIONS OF THE AGREEMENT OF PURCHASE AND SALE TO REMAIN THE SAME AND CONTINUE IN FULL FORCE AND EFFECT, AND TIME REMAINS OF THE ESSENCE

DATED at Mississauga this 30 of May, 2018

Witness Signature: [Signature] Purchaser Signature: [Signature]
THE UNDERSIGNED hereby accepts this offer. JIHAD BEYDOUN DESIGNATE OMAR BEYDOUN

DATED at Toronto this 11 of June, 2018


AMACON DEVELOPMENT (CITY CENTRE) CORP.

PER: [Signature]
I have the authority to bind the corporation

SCHEDULE "A"

TO AGREEMENT OF
PURCHASE AND SALE


Unit 2 , Level 11 , Suite 1102

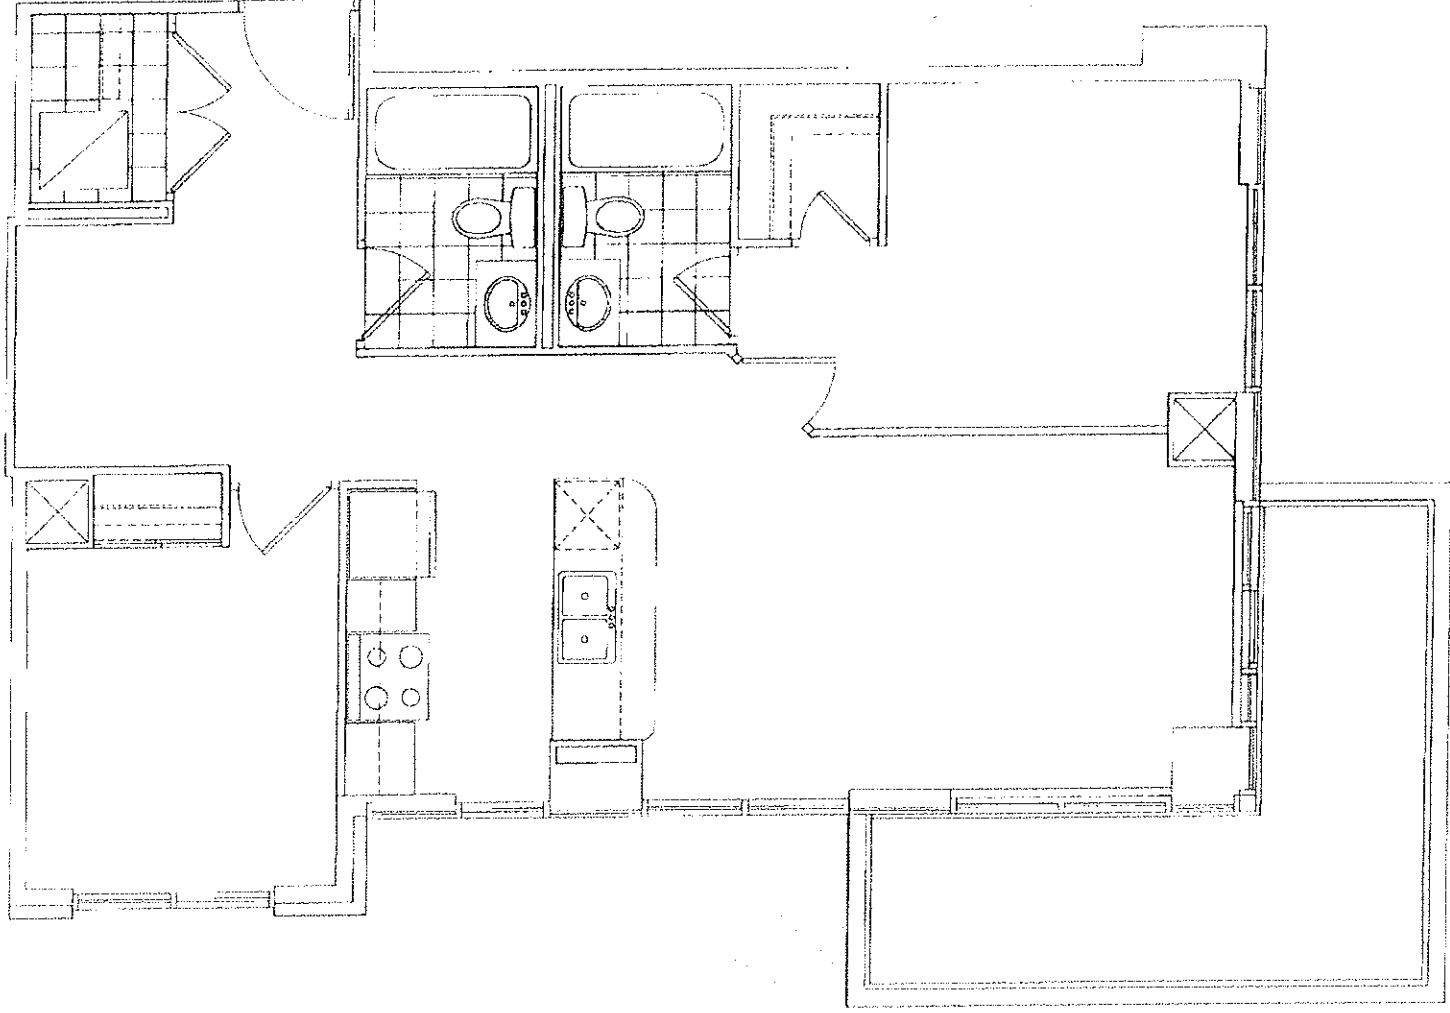

This drawing is not to scale. All details and dimensions, if any, are approximate, and subject to change without notice. Floor plans are subject to change in accordance with the Condominium Documents. Balconies and terraces are shown for display purposes only and are subject to change for architectural or approval authority requirements and may vary from floor to floor. Window design may vary. Suite purchased may be mirror image of layout shown. Flooring patterns may vary.

E. & O.E.

KEY PLAN

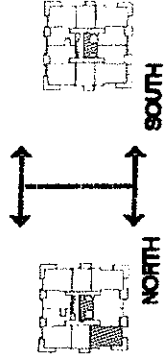

Purchaser's Initials **R.B.(PoA)**
Purchaser's Initials
Vendor's Initials **h2**




ADDENDUM TO THE COLOUR SELECTION AGREEMENT

MAIN BATHROOM ELEVATION

Unit 1102
4055-4085 PARKSIDE VILLAGE DRIVE
PURCHASER Ihab Beydan

It is hereby understood and agreed between the Vendor and the Purchaser that the following change(s) shall be made to the above-mentioned Colour Selection Agreement, and except for such change(s) noted below, all other terms and conditions of the Agreement shall remain as stated therein, and time shall continue to be of the essence.

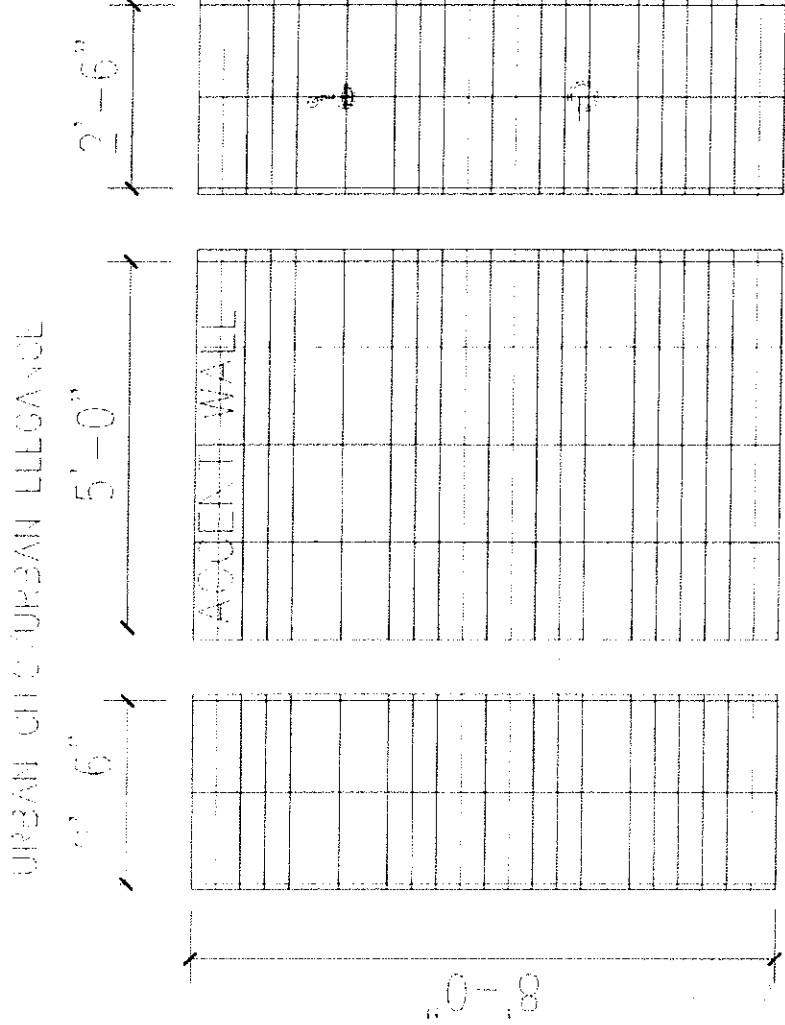

All dimensions are approximate only and strictly for illustration purposes. Actual suite build out may vary. See Agreement of Purchase and Sale for further qualifications.


Vendor [Signature] Purchaser [Signature]

ADDENDUM TO THE COLOUR SELECTION AGREEMENT

ENSUITE ELEVATION


Unit 1102
4055-4085 PARKSIDE VILLAGE DRIVE
PURCHASER _____

It is hereby understood and agreed between the Vendor and the Purchaser that the following change(s) shall be made to the above-mentioned Colour Selection Agreement, and except for such change(s) noted below, all other terms and conditions of the Agreement shall remain as stated therein, and time shall continue to be of the essence.

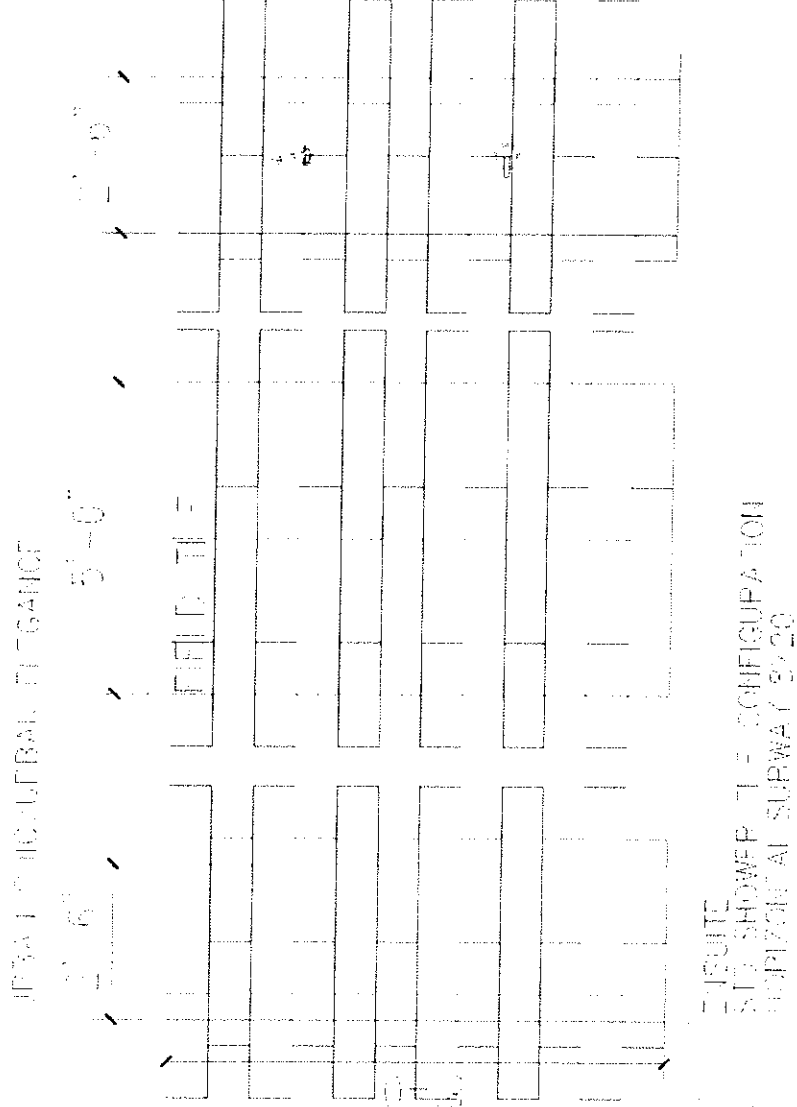

All dimensions are approximate only and strictly for illustration purposes. Actual suite build out may vary. See Agreement of Purchase and Sale for further qualifications.

Vendor _____ Purchaser _____

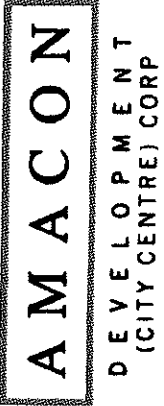

Appointment of Designate for Colour Selection

This form is to be filled out by the Purchaser(s) indicated on the Agreement of Purchase and Sale (APS).
By completing and signing this form, the Purchaser is indicating that they intend to send a designate, in their place, to pick the Colour Selection scheme for their new home. This form authorizes the designate to sign and deliver certain documents on the Purchaser's behalf.
The completed authorization form should be provided to the Vendor/ Builder at the Colour Selection appointment time or in advance.

To Amacon Development (City Centre) Corp.

I/we will not personally be able attend our Colour Selection appointment. I/we appoint the designate named below to attend the Colour Selection appointment, and have him/her select and sign off on the Colour Selection Agreement on my/ our own behalf:

Jihad Beydoun	
Name of Purchaser	Name of Purchaser
Jihad Beydoun	
Signature of Purchaser	Signature of Purchaser
31-May-2018	
Date	Date
Project Name: Block Nine	Tower: North Suite#: 1102
New Home Address	

Omar Beidoun	
Name of Designate	Signature of Designate
Designate ID# B2261-60508-4112	Designate Contact # 416-356-6627
(Designate will be asked to show ID before the Colour Selection Appointment)	

JIHAD BEYDOUN
6390 CHAPMAN CRT
MISSISSAUGA ON L5V 1J2

12

122

Aird & Berils LLP, In Trust

DATE 2018-05-30
Y Y Y M M D D

PAY TO THE
ORDER OF

Five Thousand Six Hundred Ninety Three \$ 5693



ROYAL BANK OF CANADA
188 QUEEN STREET SOUTH BRANCH
188 QUEEN ST S
MISSISSAUGA ON L5M 1L4

MEMO

BAN 1102 Upgrades

Security features
included
Check to date

⑈ 1 2 2 ⑈ ⑈ 0 4 9 4 2 ⑈ 0 0 3 ⑈ 5 6 9 ⑈ 2 8 1 ⑈ 0 ⑈

BAN 1102