



CONSTRUCTION SUMMARY

4 - 1 - The Barossa 1 (38-1) Elev B
ELECTRICAL

Inv.95	1 - SCONCE ROUGH - IN - ON SEPARATE SWITCH - ROUGH IN WALL SCONCE ON A SEPARATE SWITCH - UPSTAIRS STAIRWELL WALL - AS PER SKETCH
Line1031	Note:
20Jun15 / 2Sep15	

HARDWOOD FLOORING

Inv.95	1 - HARDWOOD - STANDARD - 2¼ MERCIER SOLID OAK - STANDARD COLOURS - LANDING
Line1025	Note:
20Jun15 / 2Sep15	

Inv.95	1 - HARDWOOD - STANDARD - 2¼ MERCIER SOLID OAK - STANDARD COLOURS - UPPER HALL
Line1026	Note:
20Jun15 / 2Sep15	

PLUMBING

Inv.95	1 - ICE MAKER ROUGH IN - WATERLINE TO FRIDGE FOR ICEMAKER
Line1027	Note:
20Jun15 / 2Sep15	

STAIRS AND RAILINGS / NOSINGS


Inv.95	1 - UPGRADE RAILING - UPGRADE 2 - LEVEL 1 - WROUGHT IRON - GREY
Line1827	Note:
20Jun15 / 2Sep15	

WINDOWS AND DOORS

Inv.95	1 - GARDEN DOORS - IN LIEU OF SLIDING GLASS DOOR IN BASEMENT WALK-OUT - DOORS OPEN INTO ROOM
Line1029	Note:
20Jun15 / 2Sep15	

PROJECT
STATES
singles

Lot #4
Barossa
elev B

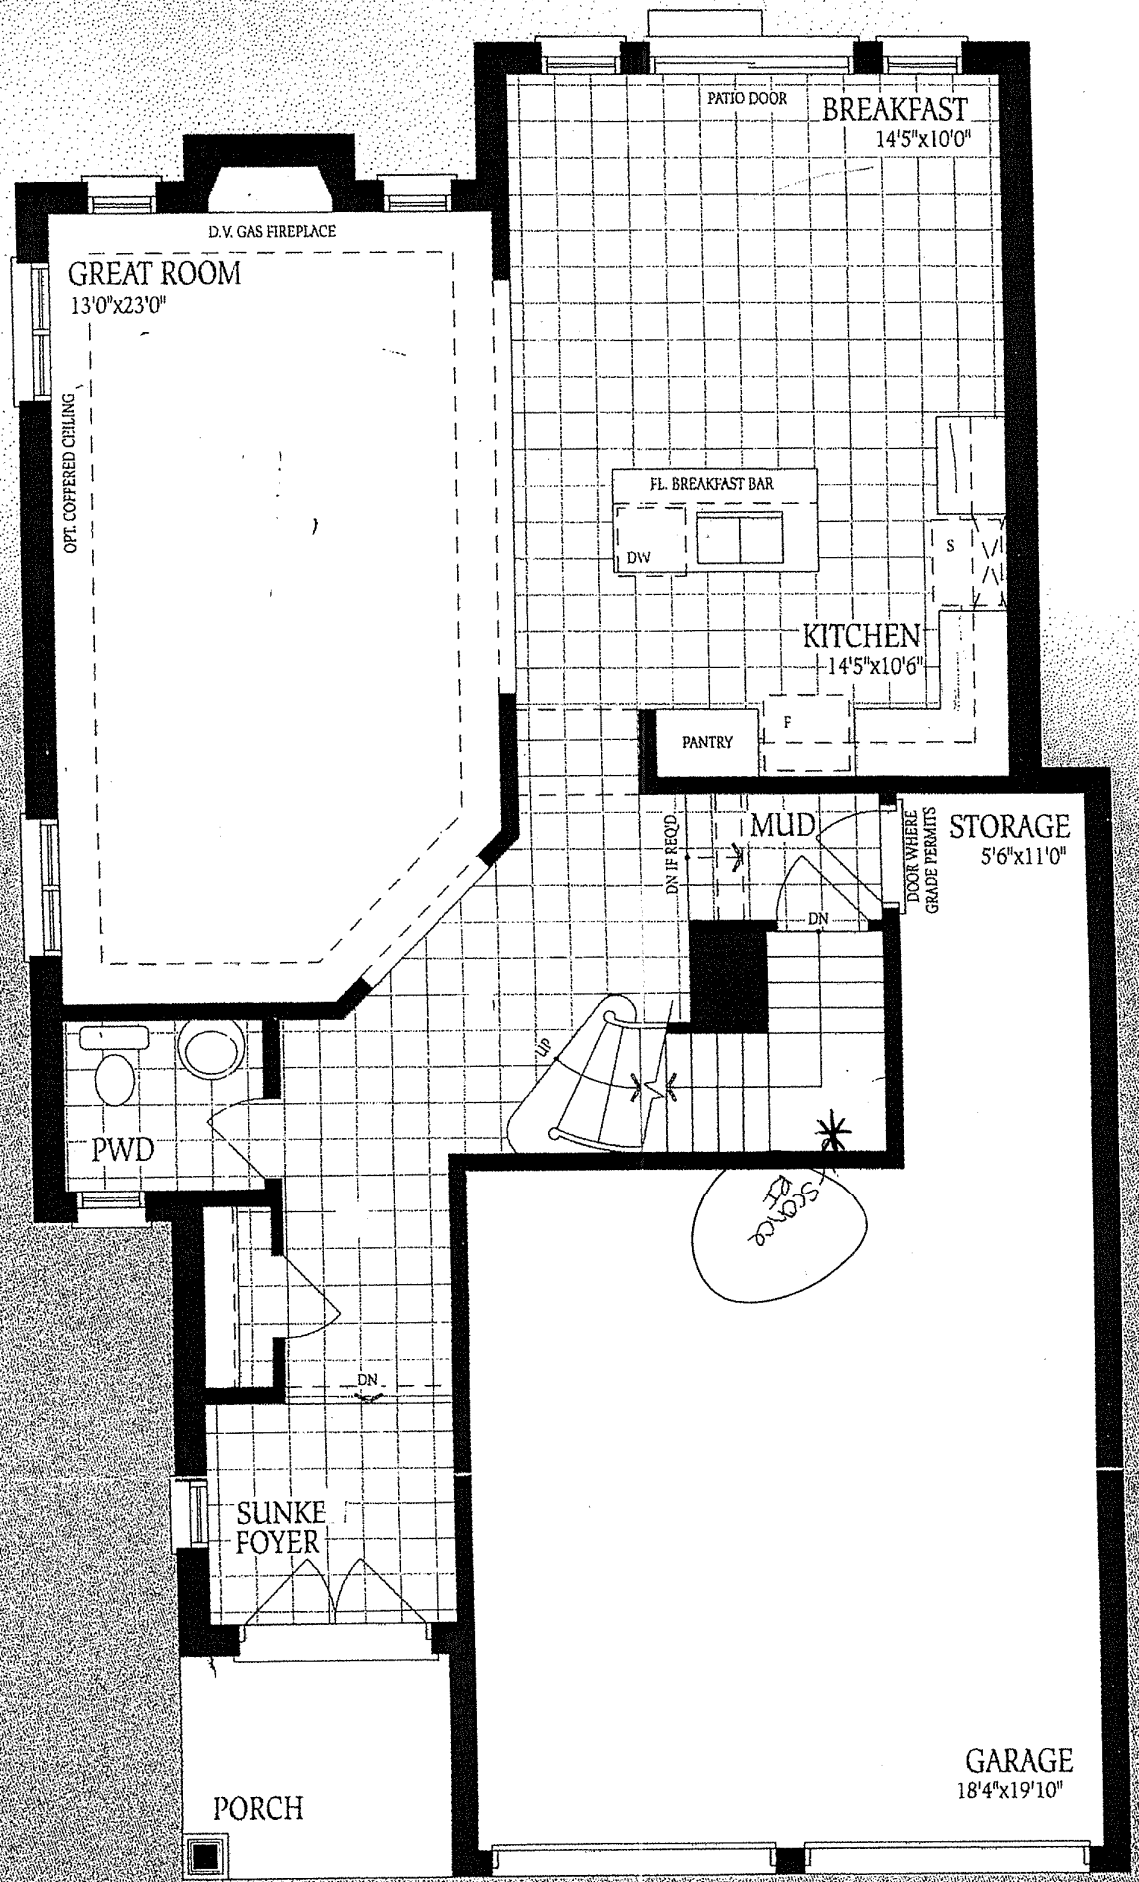

Ground Floor
Elevation A

