



CONSTRUCTION SUMMARY

274 Left - 1 - The Sedona 3 (30-3) Elev A
CEILINGS

Inv.89	1 - SMOOTH CEILINGS - MAIN FLOOR
Line933	Note:
17Jun15 / 4Sep15	

CONSTRUCTION

Inv.89	1 - REMOVE CLOSETS IN BEDROOM 2, BEDROOM 3, BEDROOM 4 - AS PER SKETCH
Line943	Note:
17Jun15 / 4Sep15	

ELECTRICAL

Inv.89	2 - CEILING OUTLET - ON NEW SWITCH - EXTRA INTERIOR CEILING OUTLET ROUGH IN NO FIXTURE ON NEW - FOR SWITCH GREAT ROOM AND BREAKFAST BAR AS PER SKETCH
Line934	Note:
17Jun15 / 4Sep15	
Inv.89	1 - MOVE EXISTING CEILING LIGHT IN GREAT ROOM - AS PER SKETCH
Line944	Note:
17Jun15 / 4Sep15	

HARDWOOD FLOORING

Inv.89	1 - HARDWOOD - STANDARD - 2¼ MERCIER SOLID OAK - STANDARD COLOURS - LANDING
Line1980	Note:
17Jun15 / 4Sep15	
Inv.89	1 - HARDWOOD - STANDARD - 2¼ MERCIER SOLID OAK - STANDARD COLOURS - UPPER HALL
Line1981	Note:
17Jun15 / 4Sep15	

PLUMBING


Inv.89	1 - ADD ROUGHIN FOR FUTURE SINK IN BASEMENT - AS PER SKETCH
Line945	Note:
17Jun15 / 4Sep15	

STAIRS AND RAILINGS / NOSINGS

Inv.89	1 - UPGRADE RAILING - UPGRADE 2 - LEVEL 2 - WROUGHT IRON - BLACK
Line938	Note:
17Jun15 / 4Sep15	

Green Valley
ESTATES
30' semis

274 Left
Sedona 3
Elev A

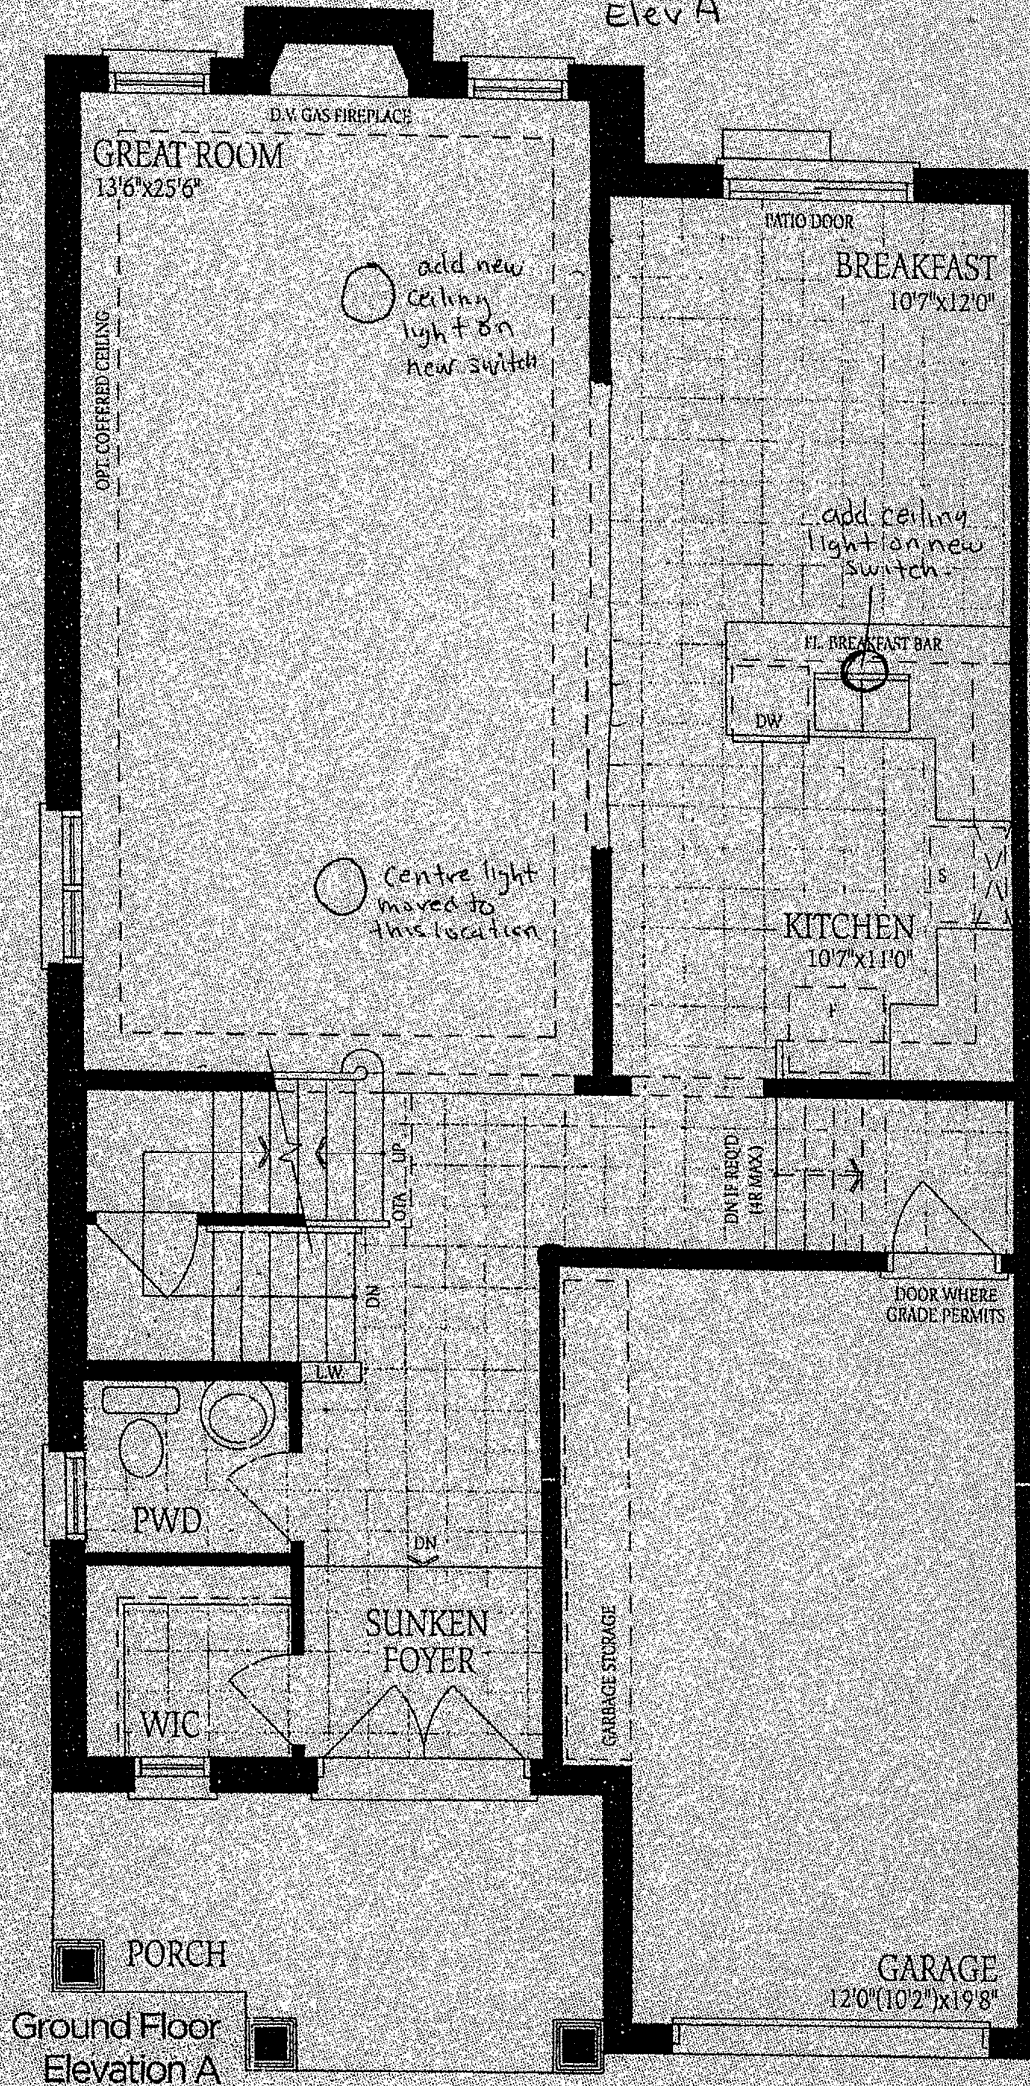


Sedona 3




ELEV. A ELEV. B
2175 2205 SQ.FT.

Lot 274 Left

Sedona 3
Elev A

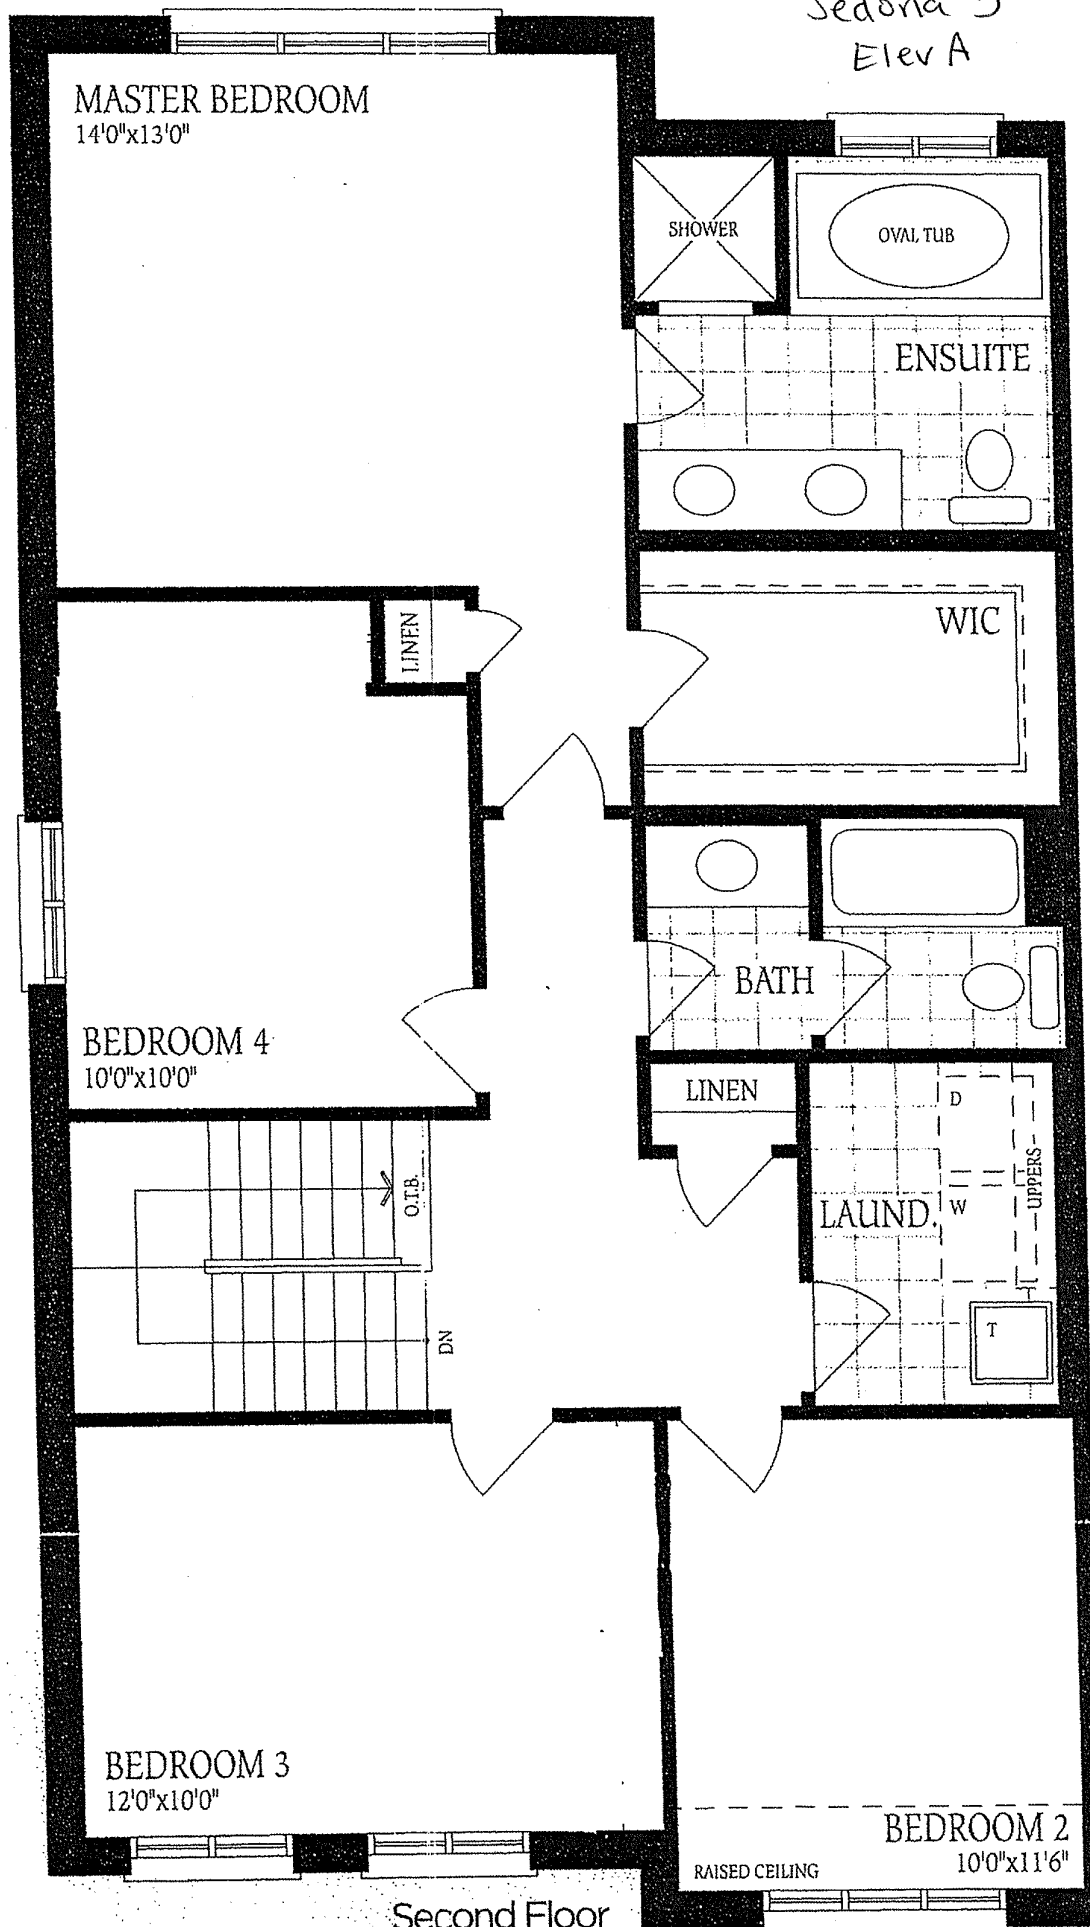

Second Floor
Elevation A

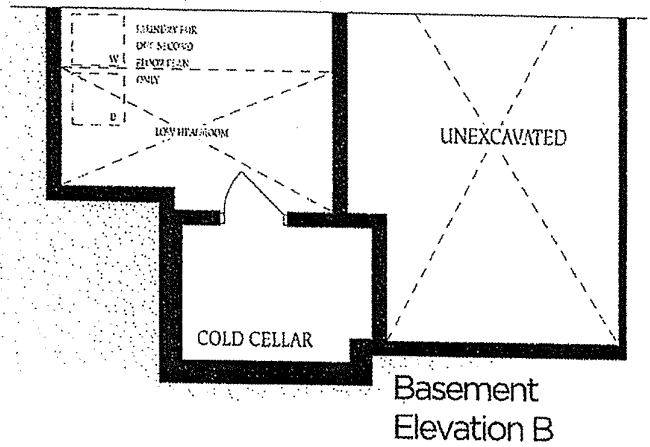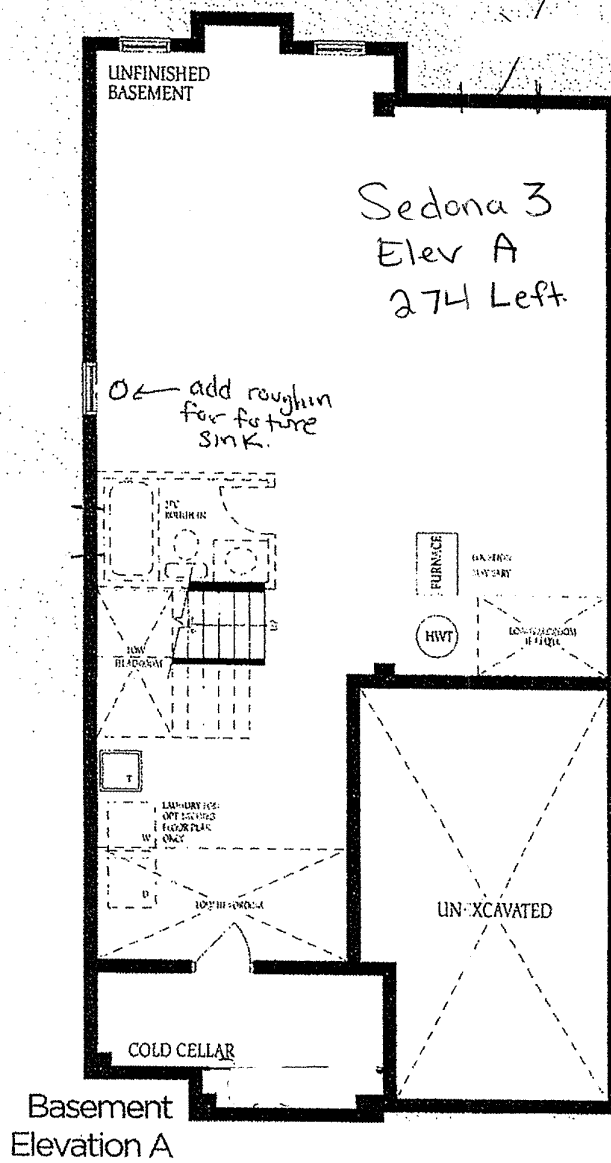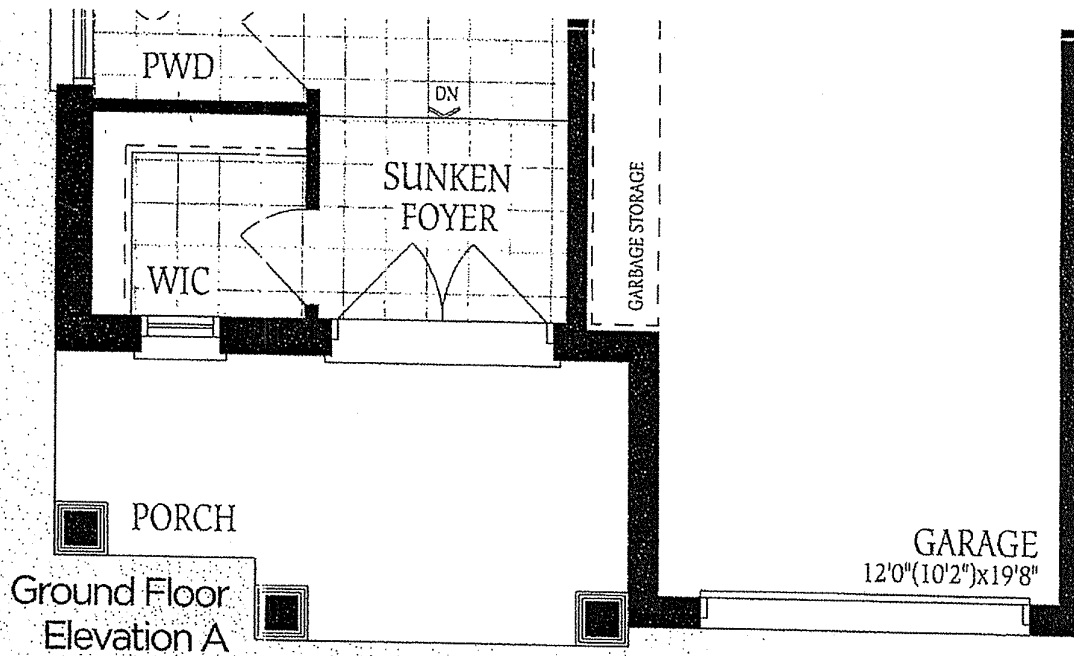

The floor
construc
of floor a
floor spa