



CONSTRUCTION SUMMARY

71 Right - 1 - The Sedona 5 (30-5C) Elev A
CONSTRUCTION

Inv.140	1 - CLOSE OFF WALL IN KITCHEN AND GREAT ROOM - AS PER SKETCH
Line1343	Note:
4Jul15 / 4Sep15	
Inv.193	1 - CLOSE OFF UPPER HALLWAY LINEN CLOSET AND ENLARGE LAUNDRY ROOM - AS PER SKETCH
Line1673	Note:
18Jul15 / 4Sep15	

ELECTRICAL

Inv.140	1 - CEILING OUTLET - ON NEW SWITCH - EXTRA INTERIOR CEILING OUTLET ROUGH IN NO FIXTURE ON NEW SWITCH - CENTERED OVER BREAKFAST BAR - AS PER SKETCH
Line1337	Note:
4Jul15 / 4Sep15	
Inv.140	1 - CEILING OUTLET - ON NEW SWITCH - EXTRA INTERIOR CEILING OUTLET ROUGH IN NO FIXTURE ON NEW SWITCH - 2 FEET DIRECTLY IN FRONT OF FIREPLACE - AS PER SKETCH
Line1339	Note:
4Jul15 / 4Sep15	

HARDWOOD FLOORING

Inv.140	1 - HARDWOOD - STANDARD - 2¼ MERCIER SOLID OAK - STANDARD COLOURS - LANDING
Line1335	Note:
4Jul15 / 4Sep15	

HEATING & VENTILATION

Inv.140	1 - GAS LINE - ROUGH IN GAS LINE - STOVE -
Line1338	Note:
4Jul15 / 4Sep15	

STAIRS AND RAILINGS / NOSINGS

Inv.140	1 - UPGRADE RAILING - UPGRADE 2 - LEVEL 1 - WROUGHT IRON - OIL RUB BRONZE
Line1340	Note:
4Jul15 / 4Sep15	


WINDOWS - BASEMENT


Inv.140	1 - BASEMENT WINDOW - 30 X 30 - FRONT OF HOUSE - BESIDE GARAGE
Line1341	Note:
4Jul15 / 4Sep15	
Inv.211	1 - BASEMENT WINDOW - 30 X 30- SIDE WINDOW - AS PER SKETCH
Line1783	Note:
22Jul15 / 4Sep15	

50 SET 115


SEDONAS ELEV A
LOT

LOT 71 R

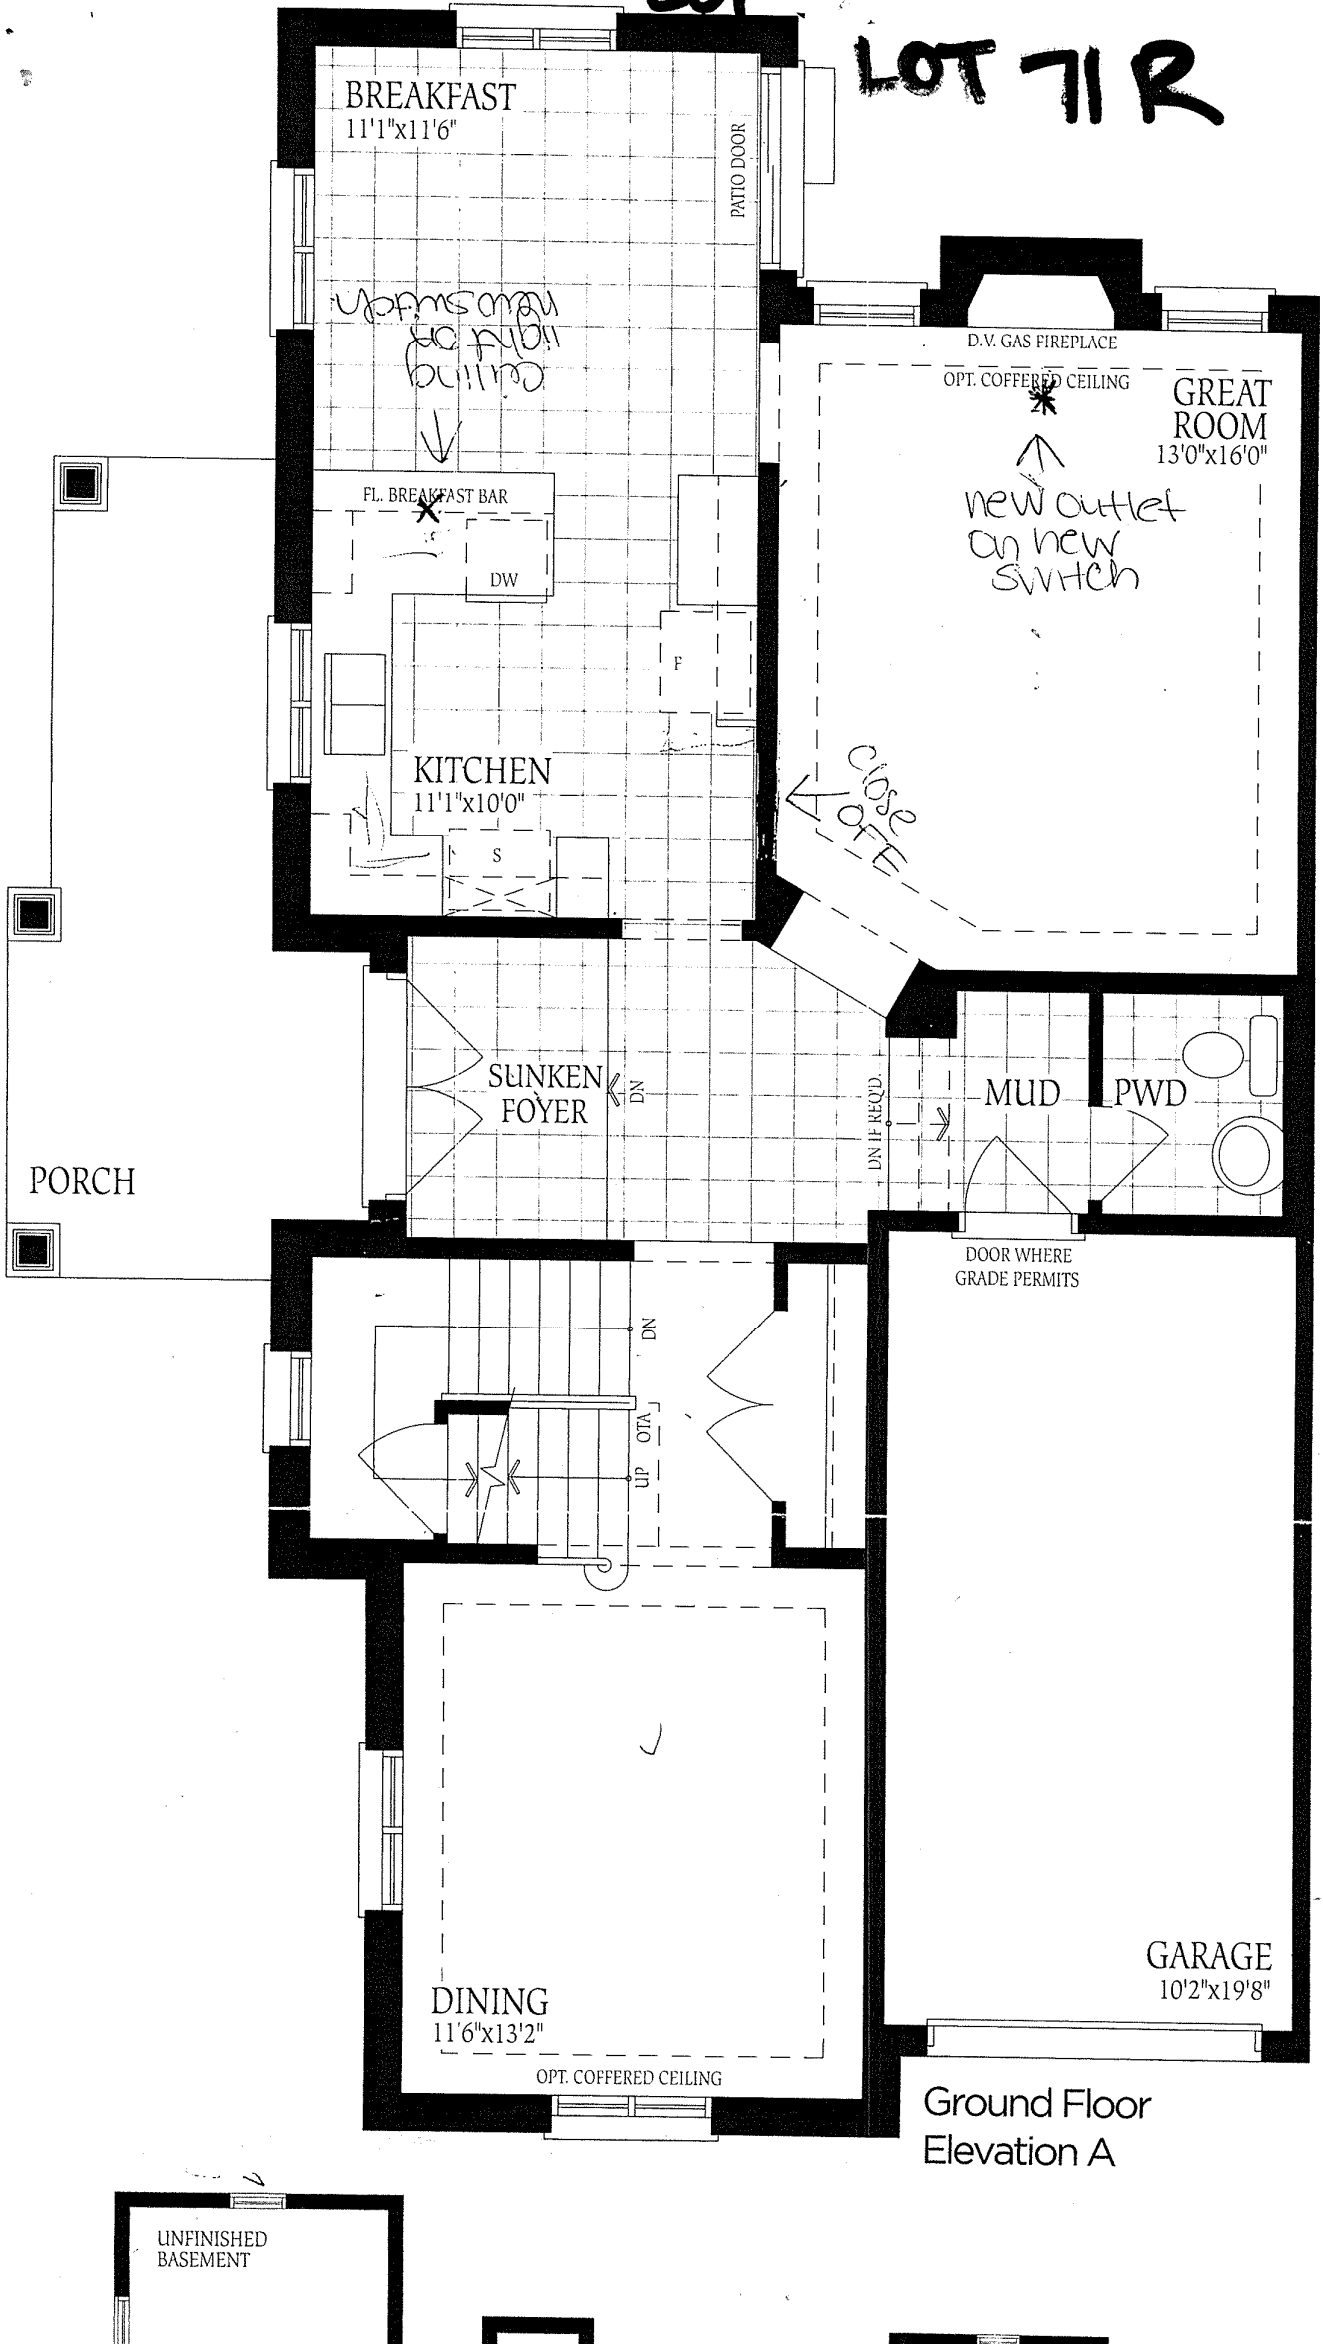

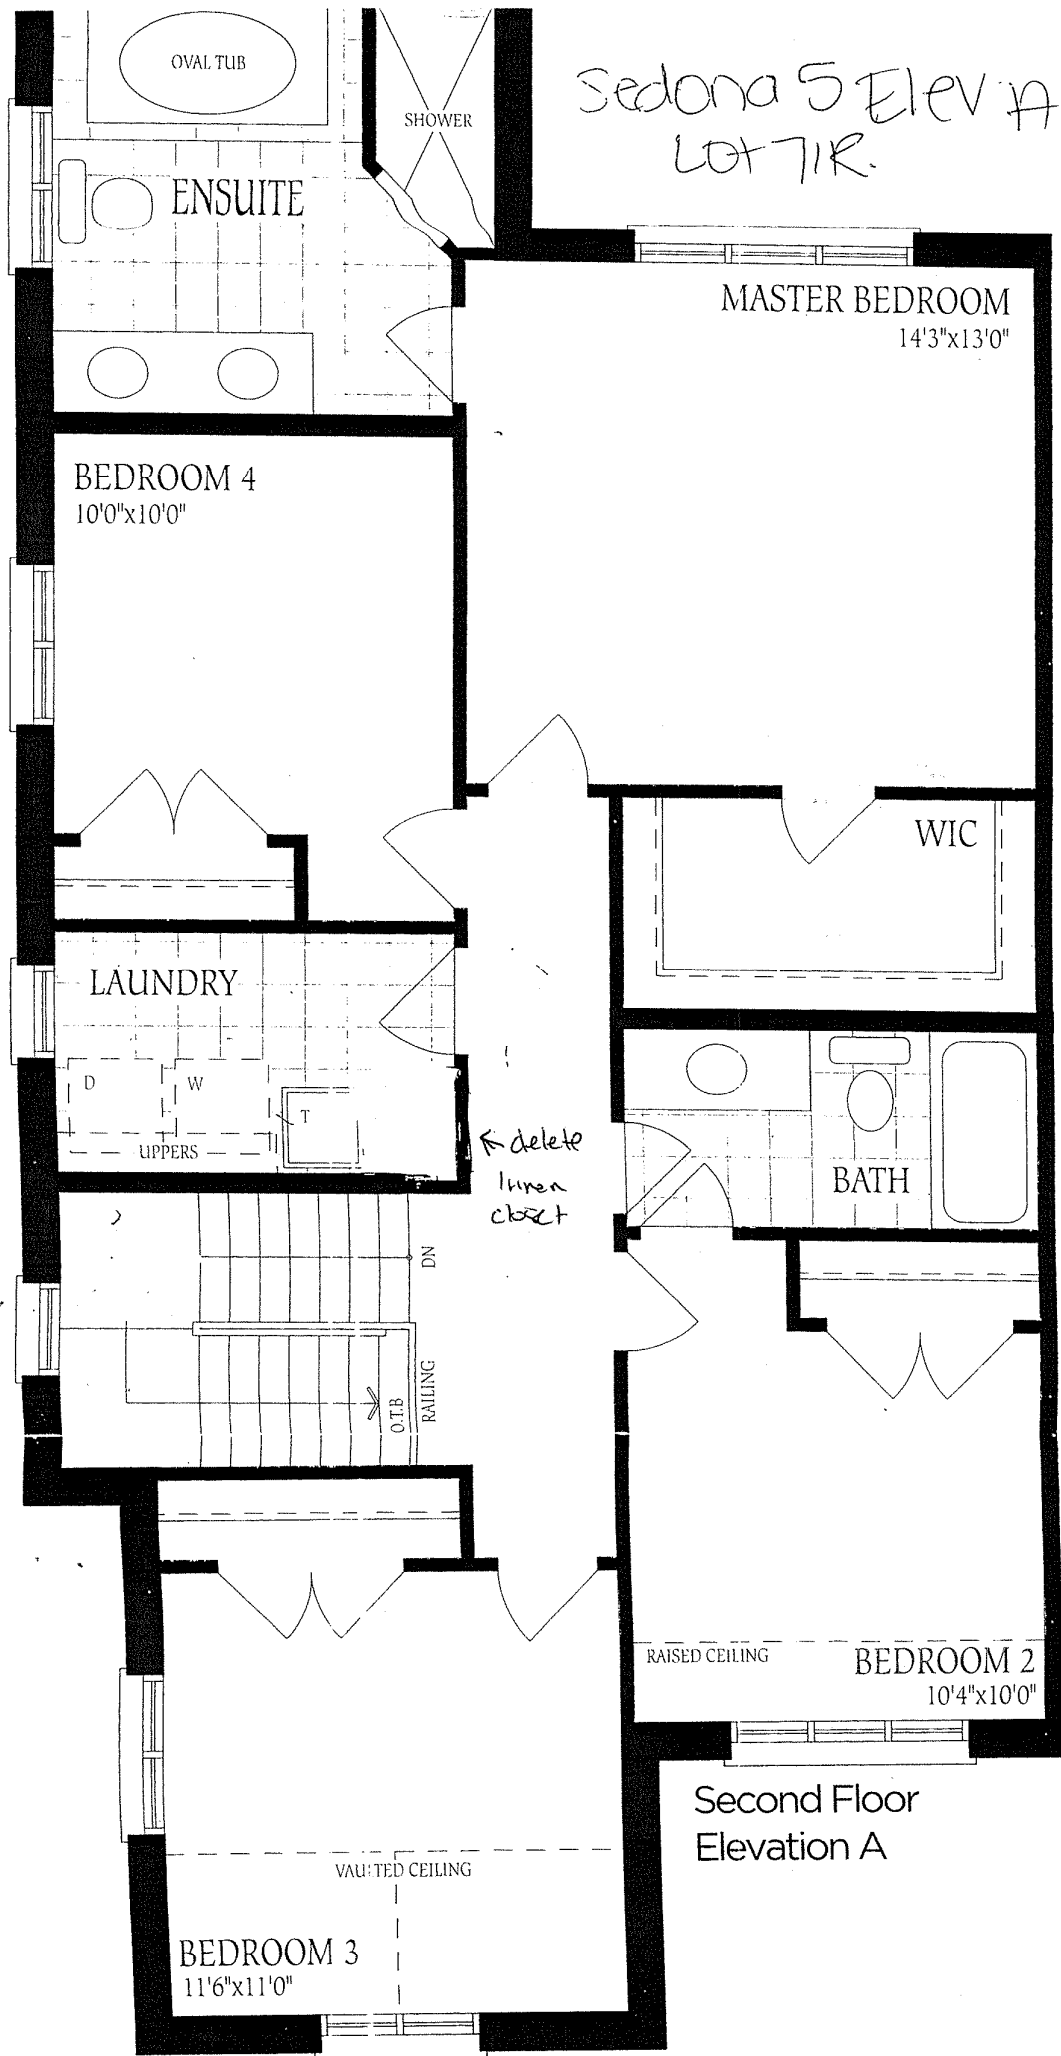

Second Floor
Elevation A

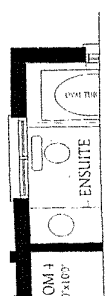

Ground Floor
Elevation A



UNFINISHED
BASEMENT

increased
to 30x30

PE-211

Section 5
Elev A
Lot 712

UNEXCAVATED

COLD CELLAR

LOW HEADROOM
IF REQ'D

LOCUTION
MAY VARY

FURNACE

HVAC

UNEXCAVATED

LOW HEADROOM
IF REQ'D

UNEXCAVATED

Basement
Elevation A

Basement
Elevation B

Ground
Elevation

The
cons
of the
floor

30x30