



CONSTRUCTION SUMMARY

Block 410 Unit 1 - 1 - The Napa 7 (TH-7E) Elev B  
CEILINGS

Inv.29	1 - SMOOTH CEILINGS - 2ND FLOOR
Line1041	Note:
25May15 / 9Sep15	
Inv.29	1 - SMOOTH CEILINGS - MAIN FLOOR
Line1040	Note:
25May15 / 9Sep15	

CONSTRUCTION

Inv.29	1 - CREATE PASSTHROUGH IN BETWEEN KITCHEN AND GREAT ROOM AS PER SKETCH- APPROX 4' X 6' (MAY SHRINK DUE TO MECHANICAL IN WALL AND OR TRIM)
Line1049	Note:
25May15 / 9Sep15	

ELECTRICAL

Inv.29	1 - POT LIGHT - LED - 1ST FLOOR NON INSULATED CEILING - IN BREAKFAST AREA- AS PER SKETCH
Line1625	Note:
25May15 / 9Sep15	
Inv.338	1 - SWITCH - 2 WAY SWITCH FOR LIGHTING - FOR POT LIGHT IN BREAKFAST AREA - PURCHASED IN PE-29
Line2930	Note:
24Sep15 / 24Sep15	

FIREPLACE AND ACCESSORIES

Inv.29	1 - OPTIONAL GAS FIREPLACE (STANDARD) - WITH WHITE PAINT-GRADE MANTLE- IN GREAT ROOM
Line1043	Note:
25May15 / 9Sep15	

HARDWOOD FLOORING

Inv.29	1 - HARDWOOD - STANDARD - 2¼ MERCIER SOLID OAK - STANDARD COLOURS - UPPER HALL
Line1044	Note:
25May15 / 9Sep15	
Inv.29	1 - HARDWOOD - STANDARD - 2¼ MERCIER SOLID OAK - STANDARD COLOURS - LANDING
Line1045	Note:
25May15 / 9Sep15	

HEATING & VENTILATION

Inv.29	1 - GAS LINE - ROUGH IN GAS LINE - FOR STOVE
Line1046	Note:
25May15 / 9Sep15	

PLUMBING

Inv.29	1 - SINGLE FUNCTION HAND SHOWER WITH WALL BRACKET MODEL S11705EP/A725 -MASTER ENSUITE
Line1624	Note:
25May15 / 9Sep15	



CONSTRUCTION SUMMARY


Block 410 Unit 1 - 1 - The Napa 7 (TH-7E) Elev B

Inv.338	1 - ICE MAKER ROUGH IN - WATERLINE TO FRIDGE FOR ICEMAKER
Line2928	Note:
24Sep15 / 24Sep15	


STAIRS AND RAILING


Inv.338	1 - UPGRADE RAILING - UPGRADE 2 - LEVEL 1 - WROUGHT IRON
Line2927	Note:
24Sep15 / 24Sep15	

Vapa #7  
Elev B  
lock 410  
Unit #1

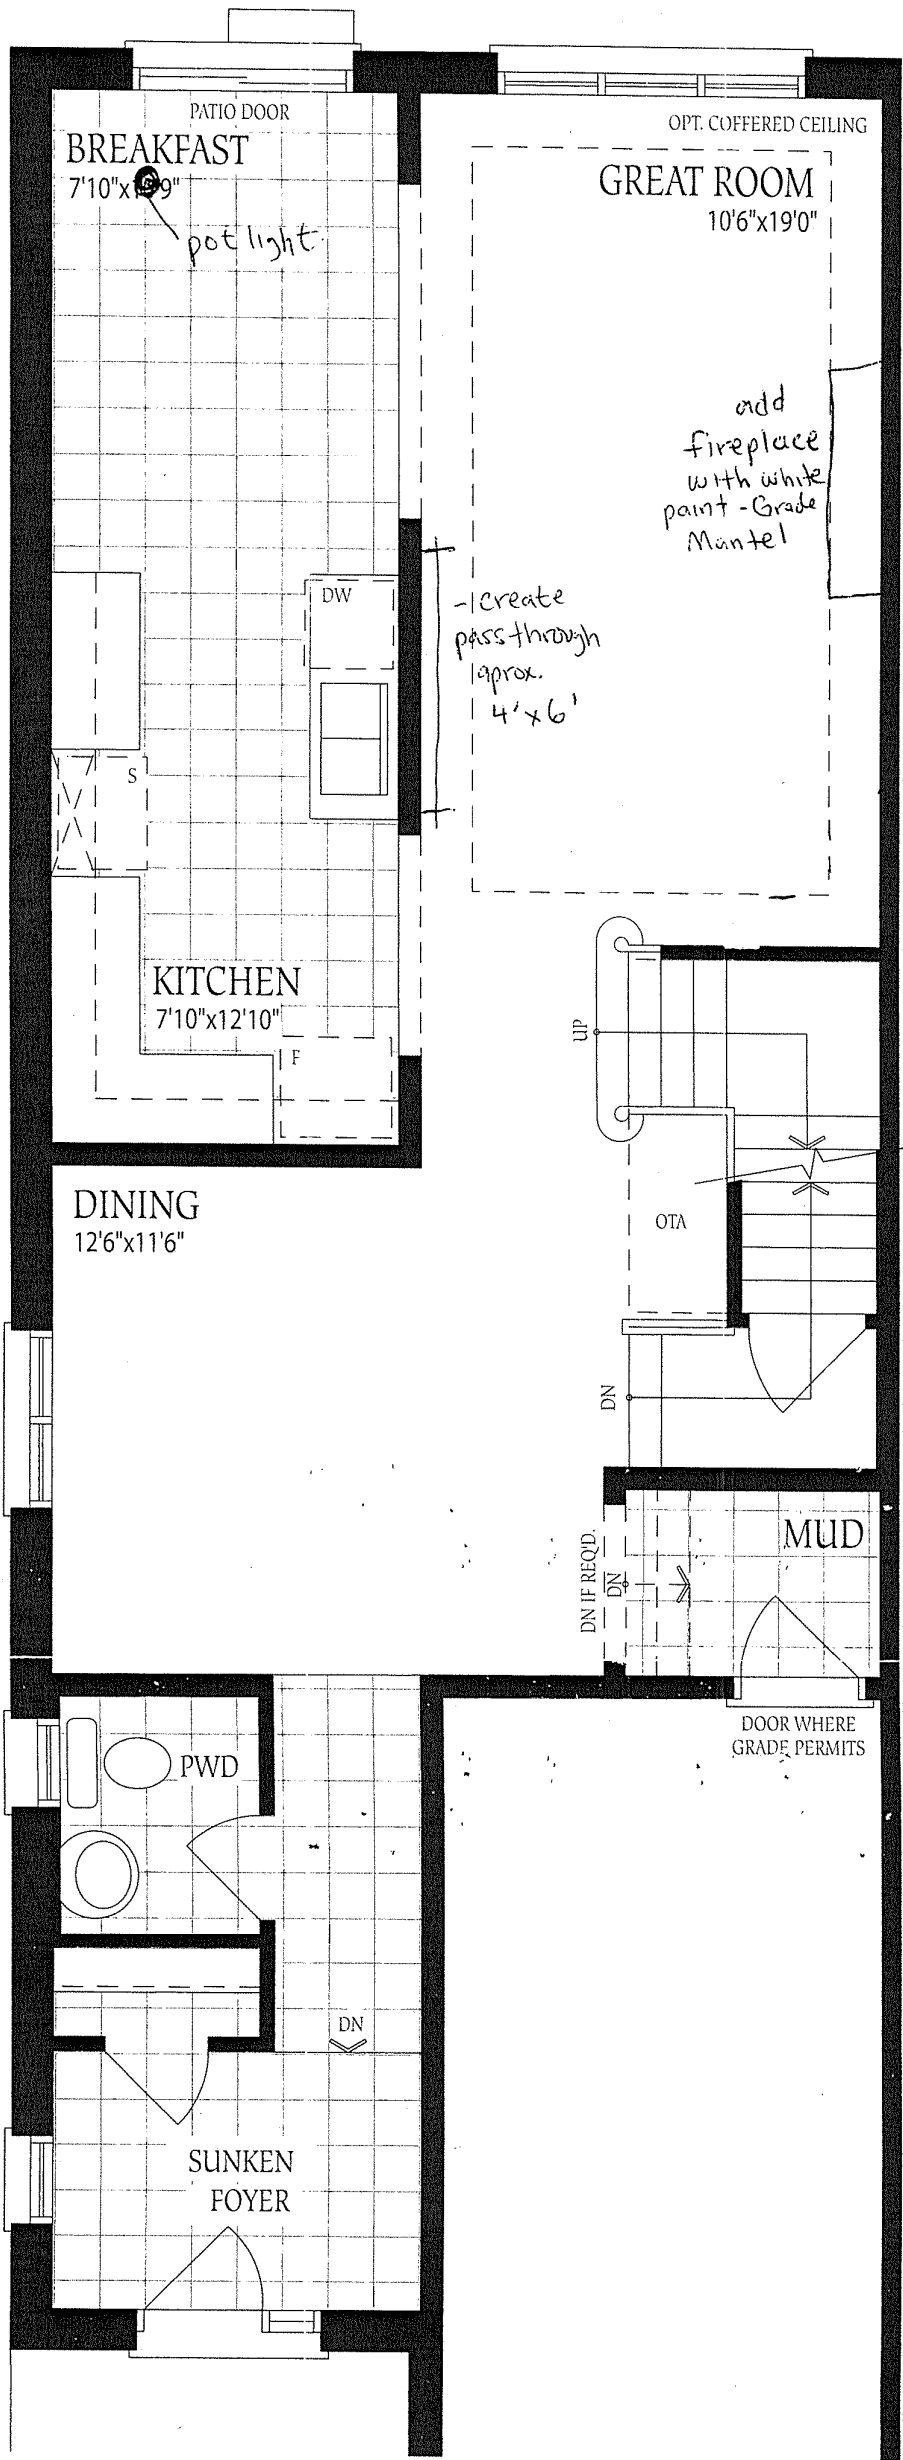


Napa 7 elev B Bk40  
Unit 1

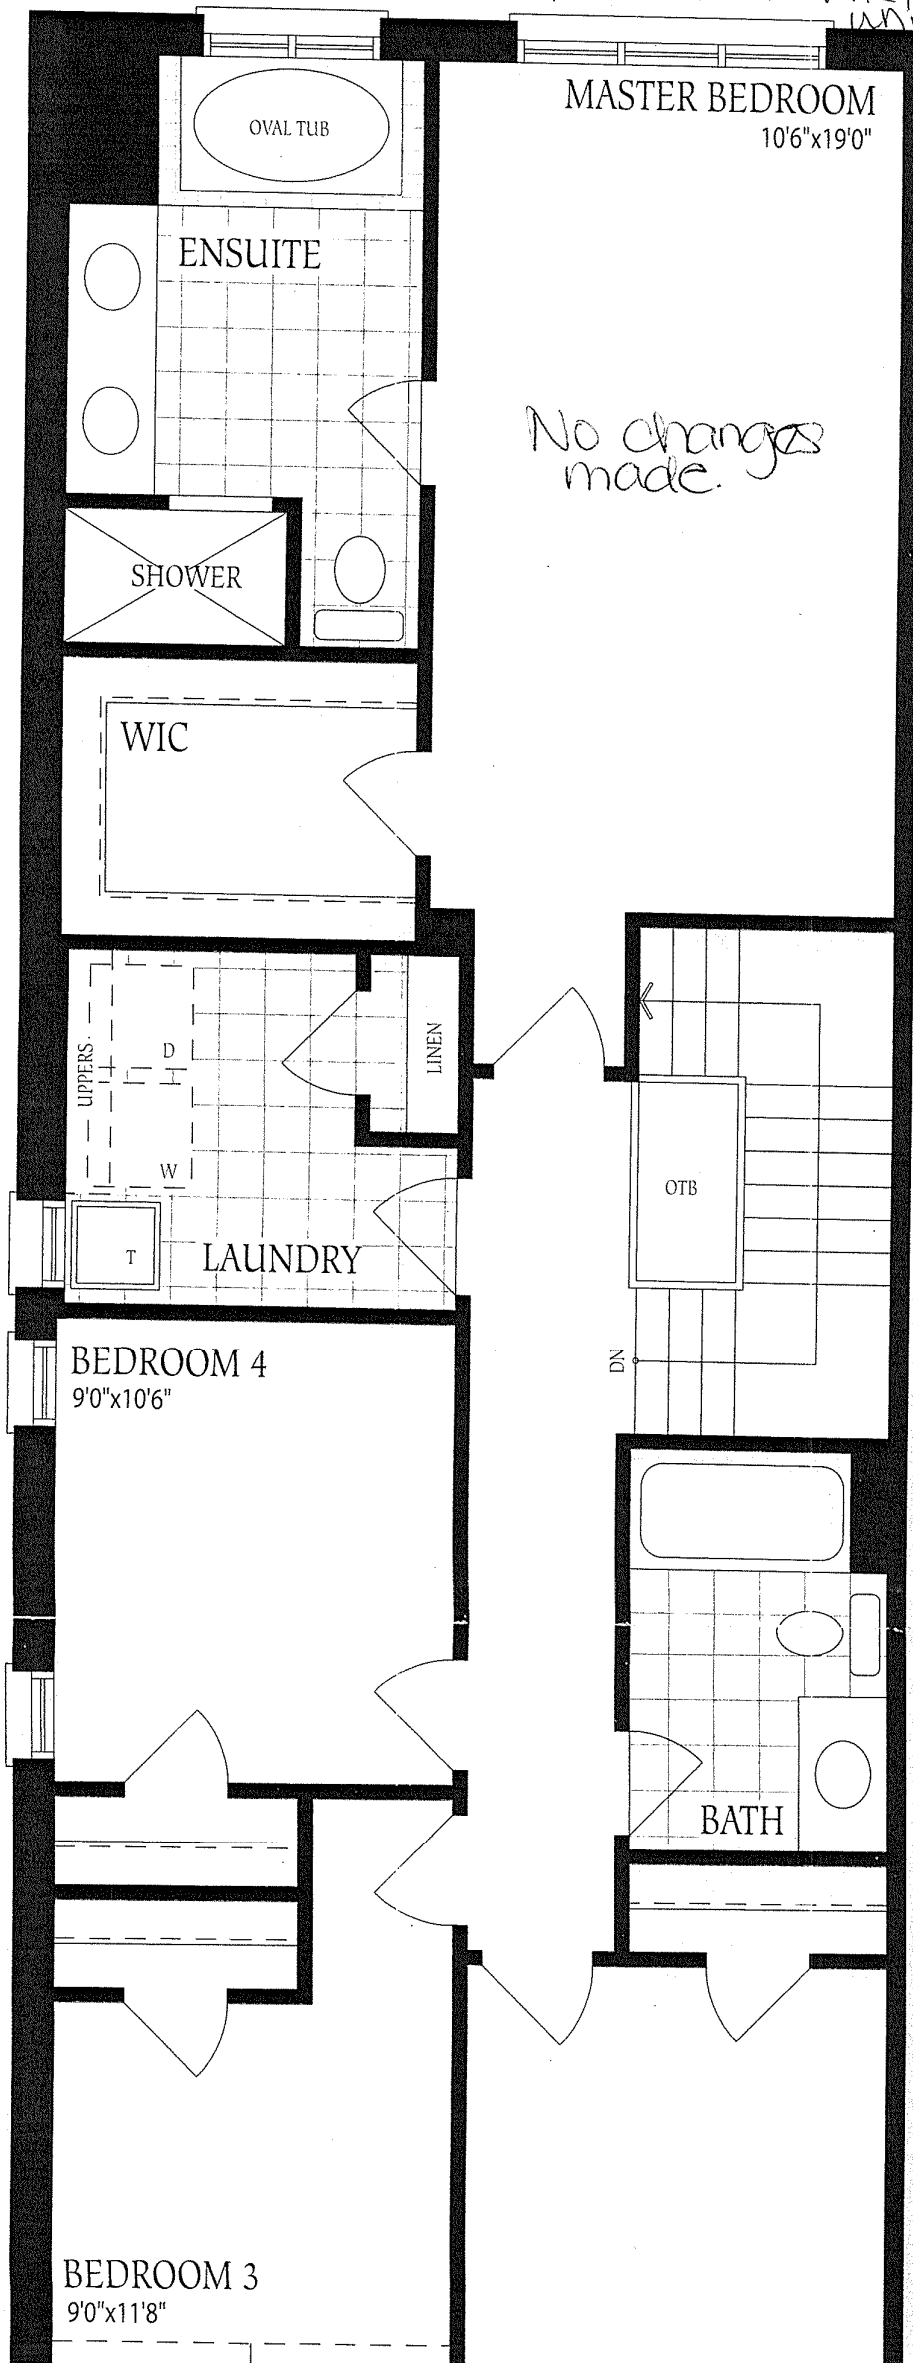

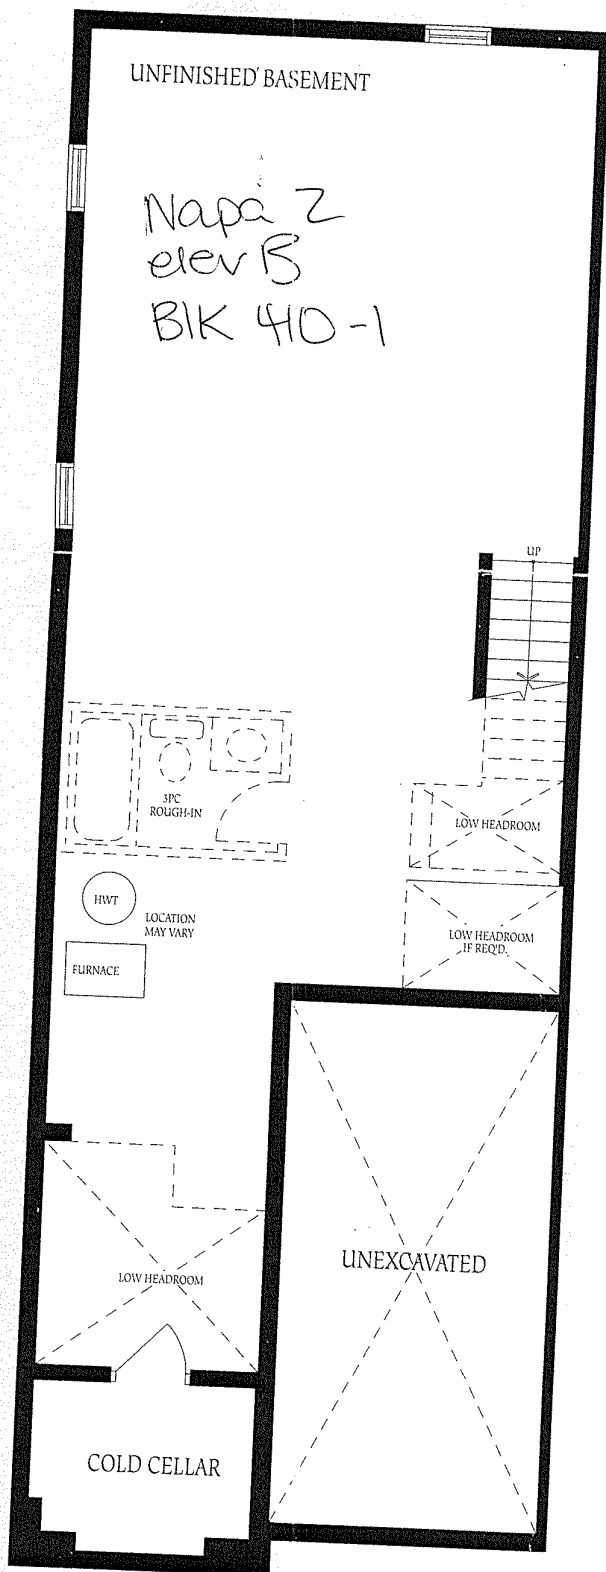

Basement  
Elevation A

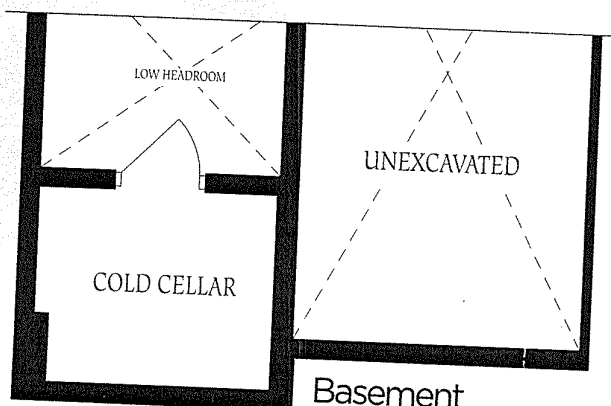

Basement  
Elevation B