



CONSTRUCTION SUMMARY

378 - 2 - The Barossa 6 (38-6) Elev A

Extras at Time of Sale

CEILINGS

Inv.565	1 - SMOOTH CEILINGS - MAIN FLOOR
Line5630	Note:
16Jan16 / 27Apr16	

ELECTRICAL

Inv.565	1 - 200 AMP SERVICE - UPGRADE TO
Line5632	Note:
16Jan16 / 27Apr16	
Inv.565	1 - CEILING OUTLET - ON NEW SWITCH - EXTRA INTERIOR CEILING OUTLET ROUGH IN NO FIXTURE ON NEW SWITCH- CENTERED OVER BREAKFAST BAR- AS PER SKETCH
Line5636	Note:
16Jan16 / 27Apr16	
Inv.565	1 - CEILING OUTLET - ON EXISTING SWITCH - EXTRA INTERIOR CEILING OUTLET ROUGH IN NO FIXTURE ON EXISTING SWITCH-CENTERED IN MASTER ENSUITE - AS PER SKETCH
Line5633	Note:
16Jan16 / 27Apr16	
Inv.565	1 - CEILING OUTLET - ON EXISTING SWITCH - EXTRA INTERIOR CEILING OUTLET ROUGH IN NO FIXTURE ON EXISTING SWITCH-CENTERED IN ENSUITE 2 - AS PER SKETCH
Line5635	Note:
16Jan16 / 27Apr16	
Inv.565	1 - PLUG ON SEPARATE CIRCUIT - MICROWAVE- OVER THE RANGE - AS PER SKETCH
Line5637	Note:
16Jan16 / 27Apr16	

HARDWOOD FLOORING


Inv.565	1 - HARDWOOD FLOORING - STANDARD SERIES - 2 1/4 MERCIER SOLID OAK - LANDING
Line5638	Note:
16Jan16 / 27Apr16	
Inv.565	1 - HARDWOOD FLOORING - STANDARD SERIES - 2 1/4 MERCIER SOLID OAK - UPPER HALL
Line5639	Note:
16Jan16 / 27Apr16	

PLUMBING

Inv.565	1 - ICE MAKER ROUGH IN - WATERLINE TO FRIDGE FOR ICEMAKER
Line5643	Note:
16Jan16 / 27Apr16	

STAIRS AND RAILING

Inv.565	1 - UPGRADE RAILING - UPGRADE 2 - LEVEL 1 - WROUGHT IRON-GREY
Line5644	Note:
16Jan16 / 27Apr16	

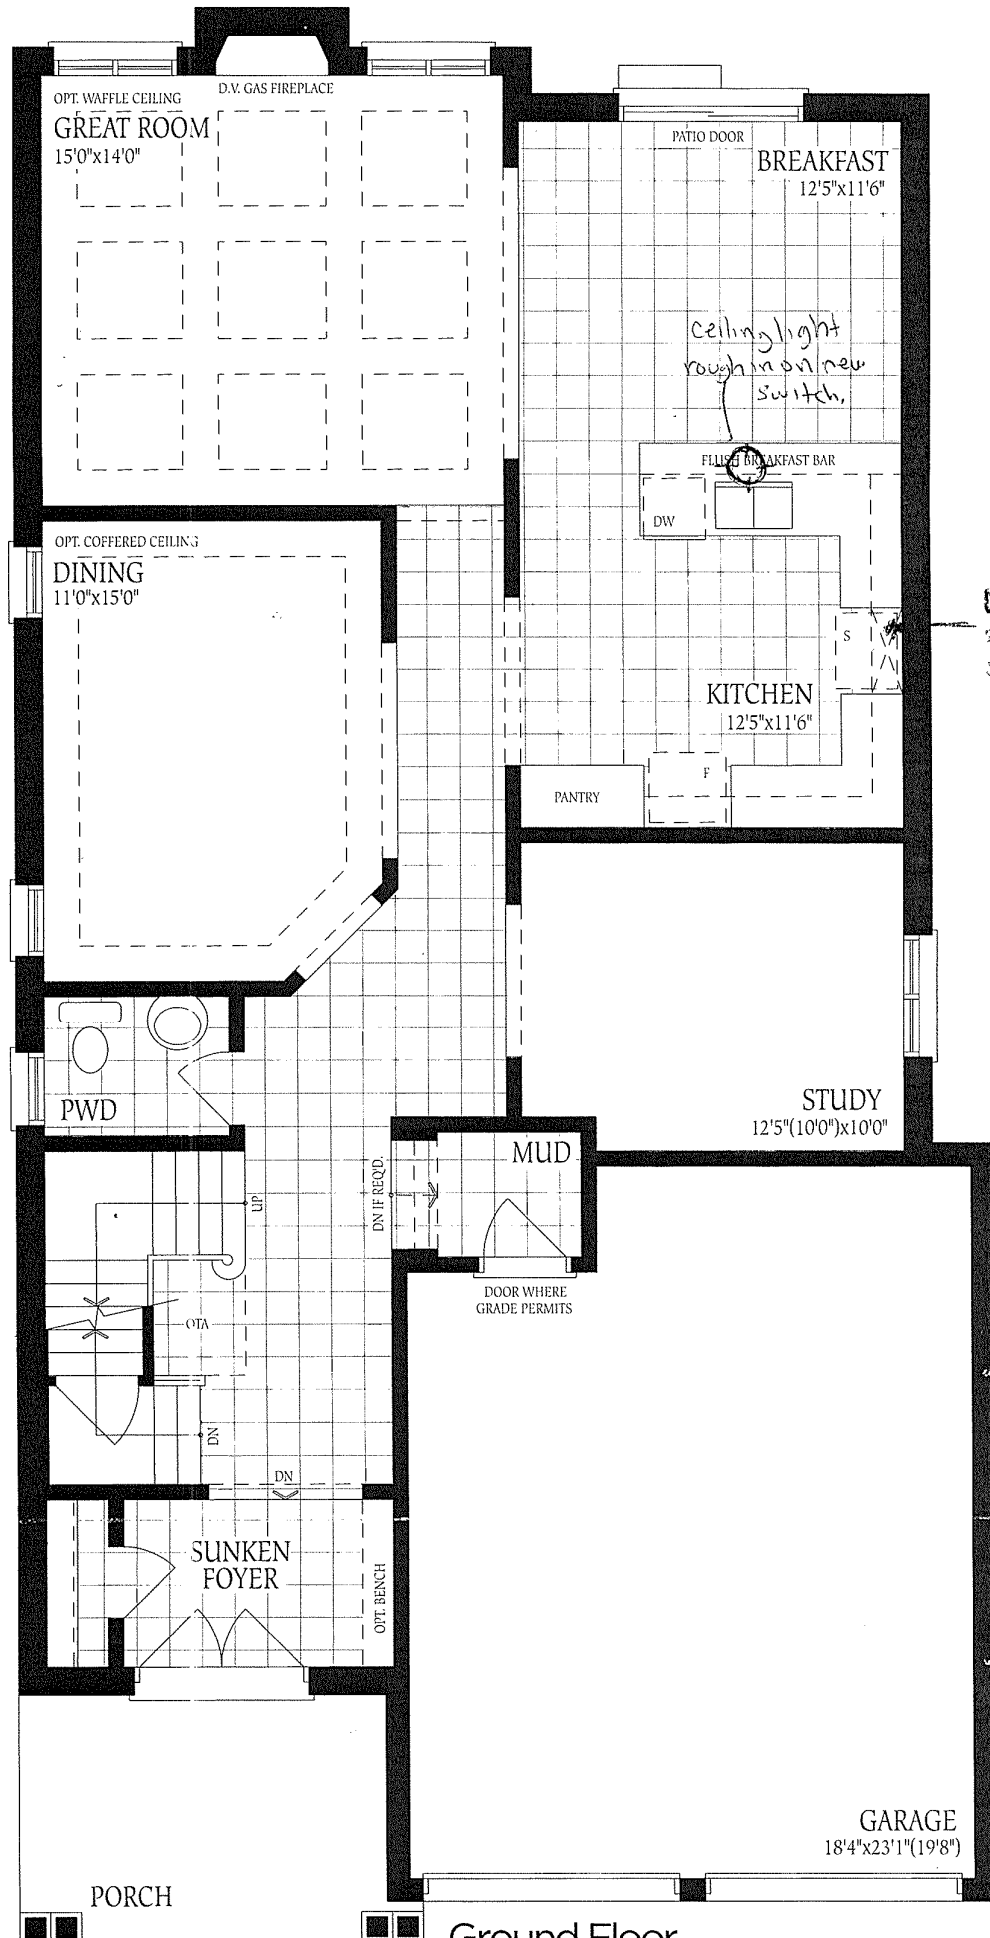

Ground Floor
Elevation A

Barossa 6


ELEV. A
2935

ELEV. B
2945




ELEV. C
2935

SQ.FT.

Lot 378
Barossa 6
Elev A.

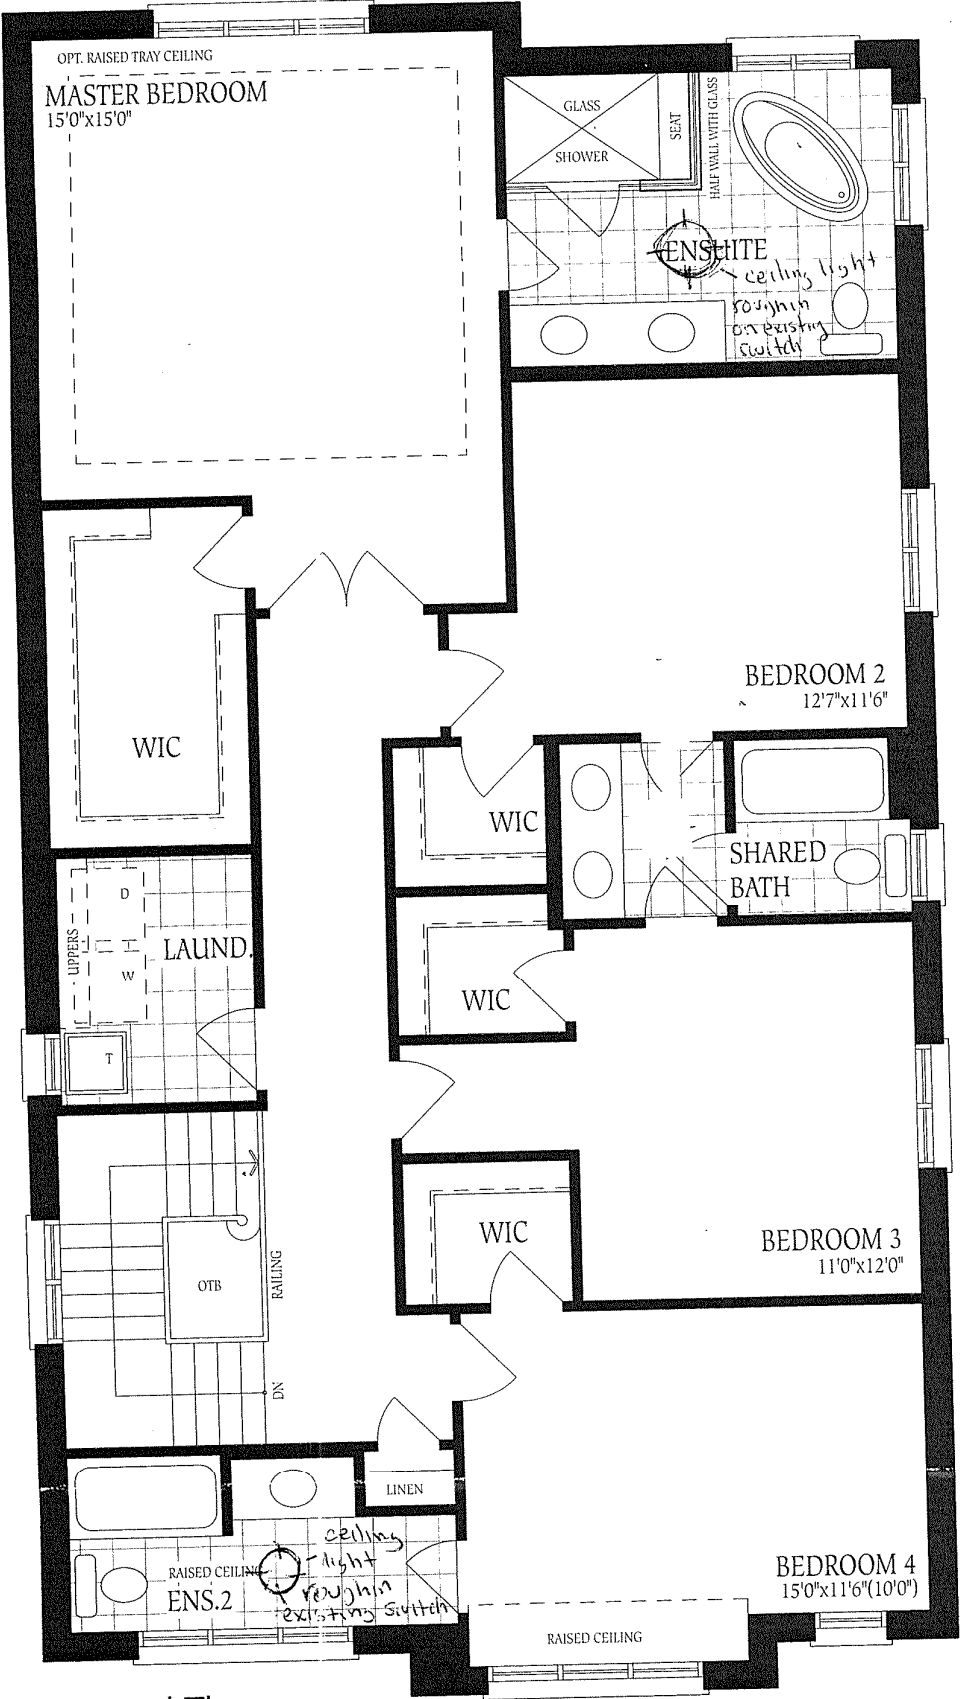

Second Floor
Elevation A

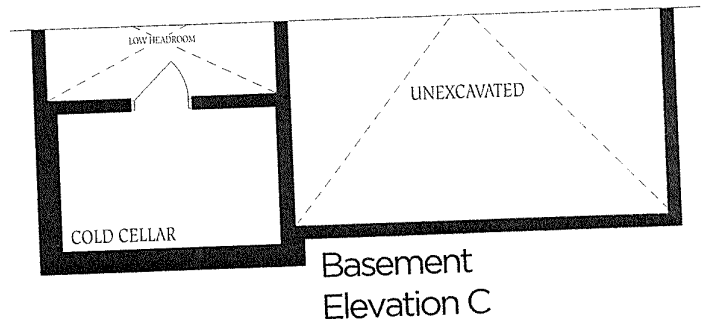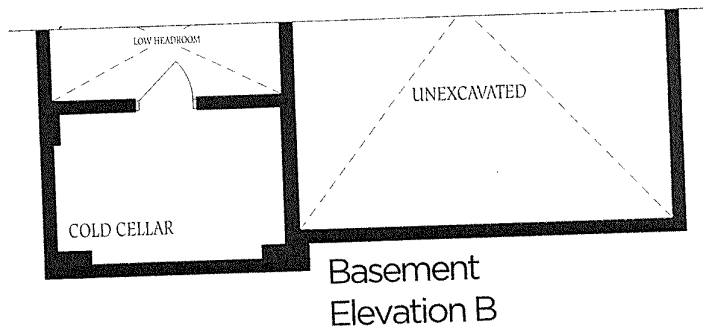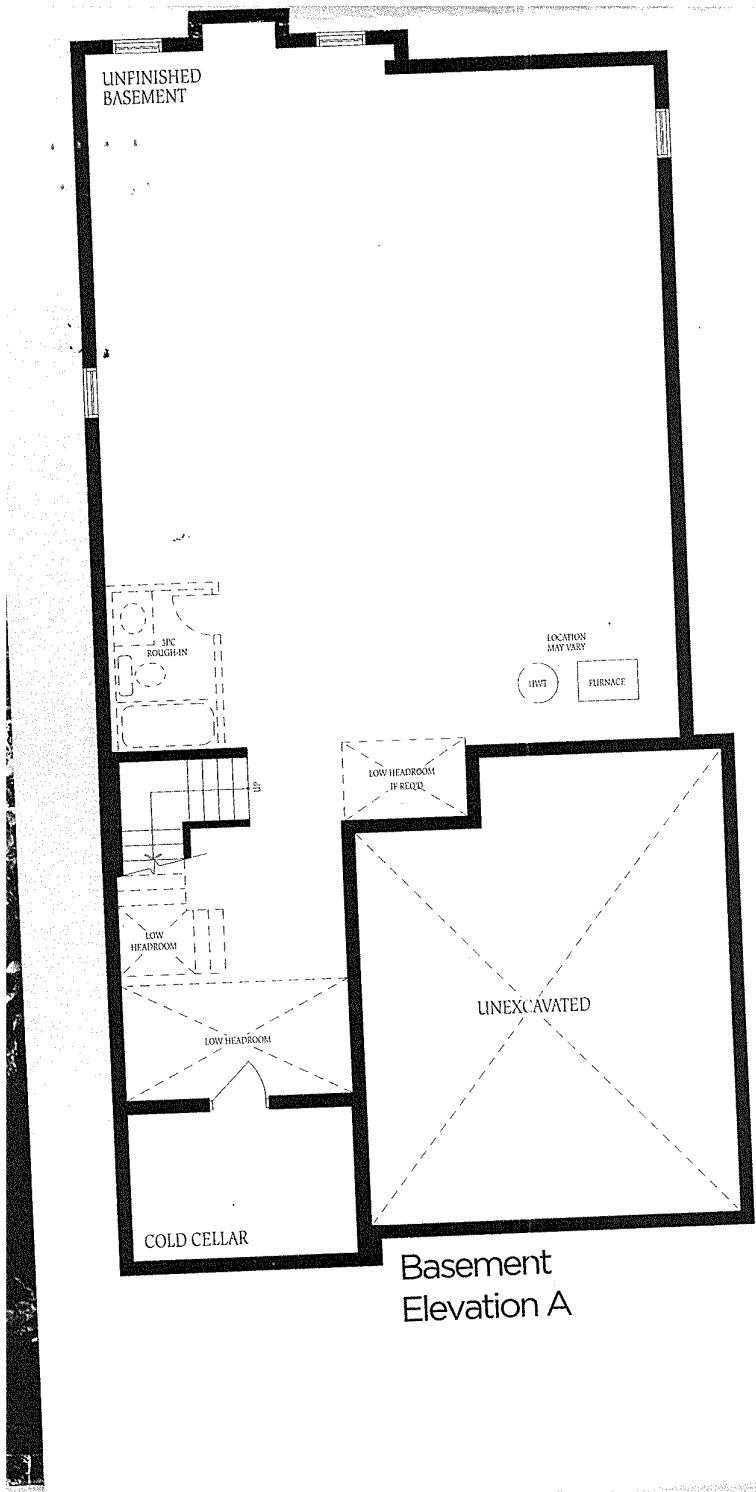

Lot 378
Barossa 6
Elev A.