



CONSTRUCTION SUMMARY

266 - 2 - The Barossa 4 (38-4) Elev C

Extras at Time of Sale

CONSTRUCTION

Inv.670	1 - UPGRADE FLOORS TO PLYWOOD
Line6205	Note:
10Mar16 / 21Apr16	

ELECTRICAL

Inv.264	1 - CEILING OUTLET - ON NEW SWITCH - EXTRA INTERIOR CEILING OUTLET ROUGH IN NO FIXTURE ON NEW SWITCH - CENTERED ABOVE BREAKFAST BAR - AS PER SKETCH
Line2058	Note:
27Aug15 / 21Apr16	

Inv.277	1 - CEILING OUTLET - ON NEW SWITCH - EXTRA INTERIOR CEILING OUTLET ROUGH IN NO FIXTURE ON NEW SWITCH IN DINING ROOM AS PER SKETCH
Line6027	Note:
30Aug15 / 21Apr16	

HARDWOOD FLOORING

Inv.264	1 - HARDWOOD - STANDARD - 2¼ MERCIER SOLID OAK - STANDARD COLOURS - LANDING
Line2062	Note:
27Aug15 / 21Apr16	

Inv.264	1 - HARDWOOD - STANDARD - 2¼ MERCIER SOLID OAK - STANDARD COLOURS - UPPER HALL
Line2063	Note:
27Aug15 / 21Apr16	

STAIRS AND RAILING


Inv.683	1 - UPGRADE RAILING - UPGRADE 2 - LEVEL 1 - WROUGHT IRON - BLACK
Line6323	Note:
19Mar16 / 21Apr16	

WINDOWS - BASEMENT


Inv.264	2 - BASEMENT WINDOW - 30 X 20
Line2721	Note:
27Aug15 / 21Apr16	

ESTATES


38' singles

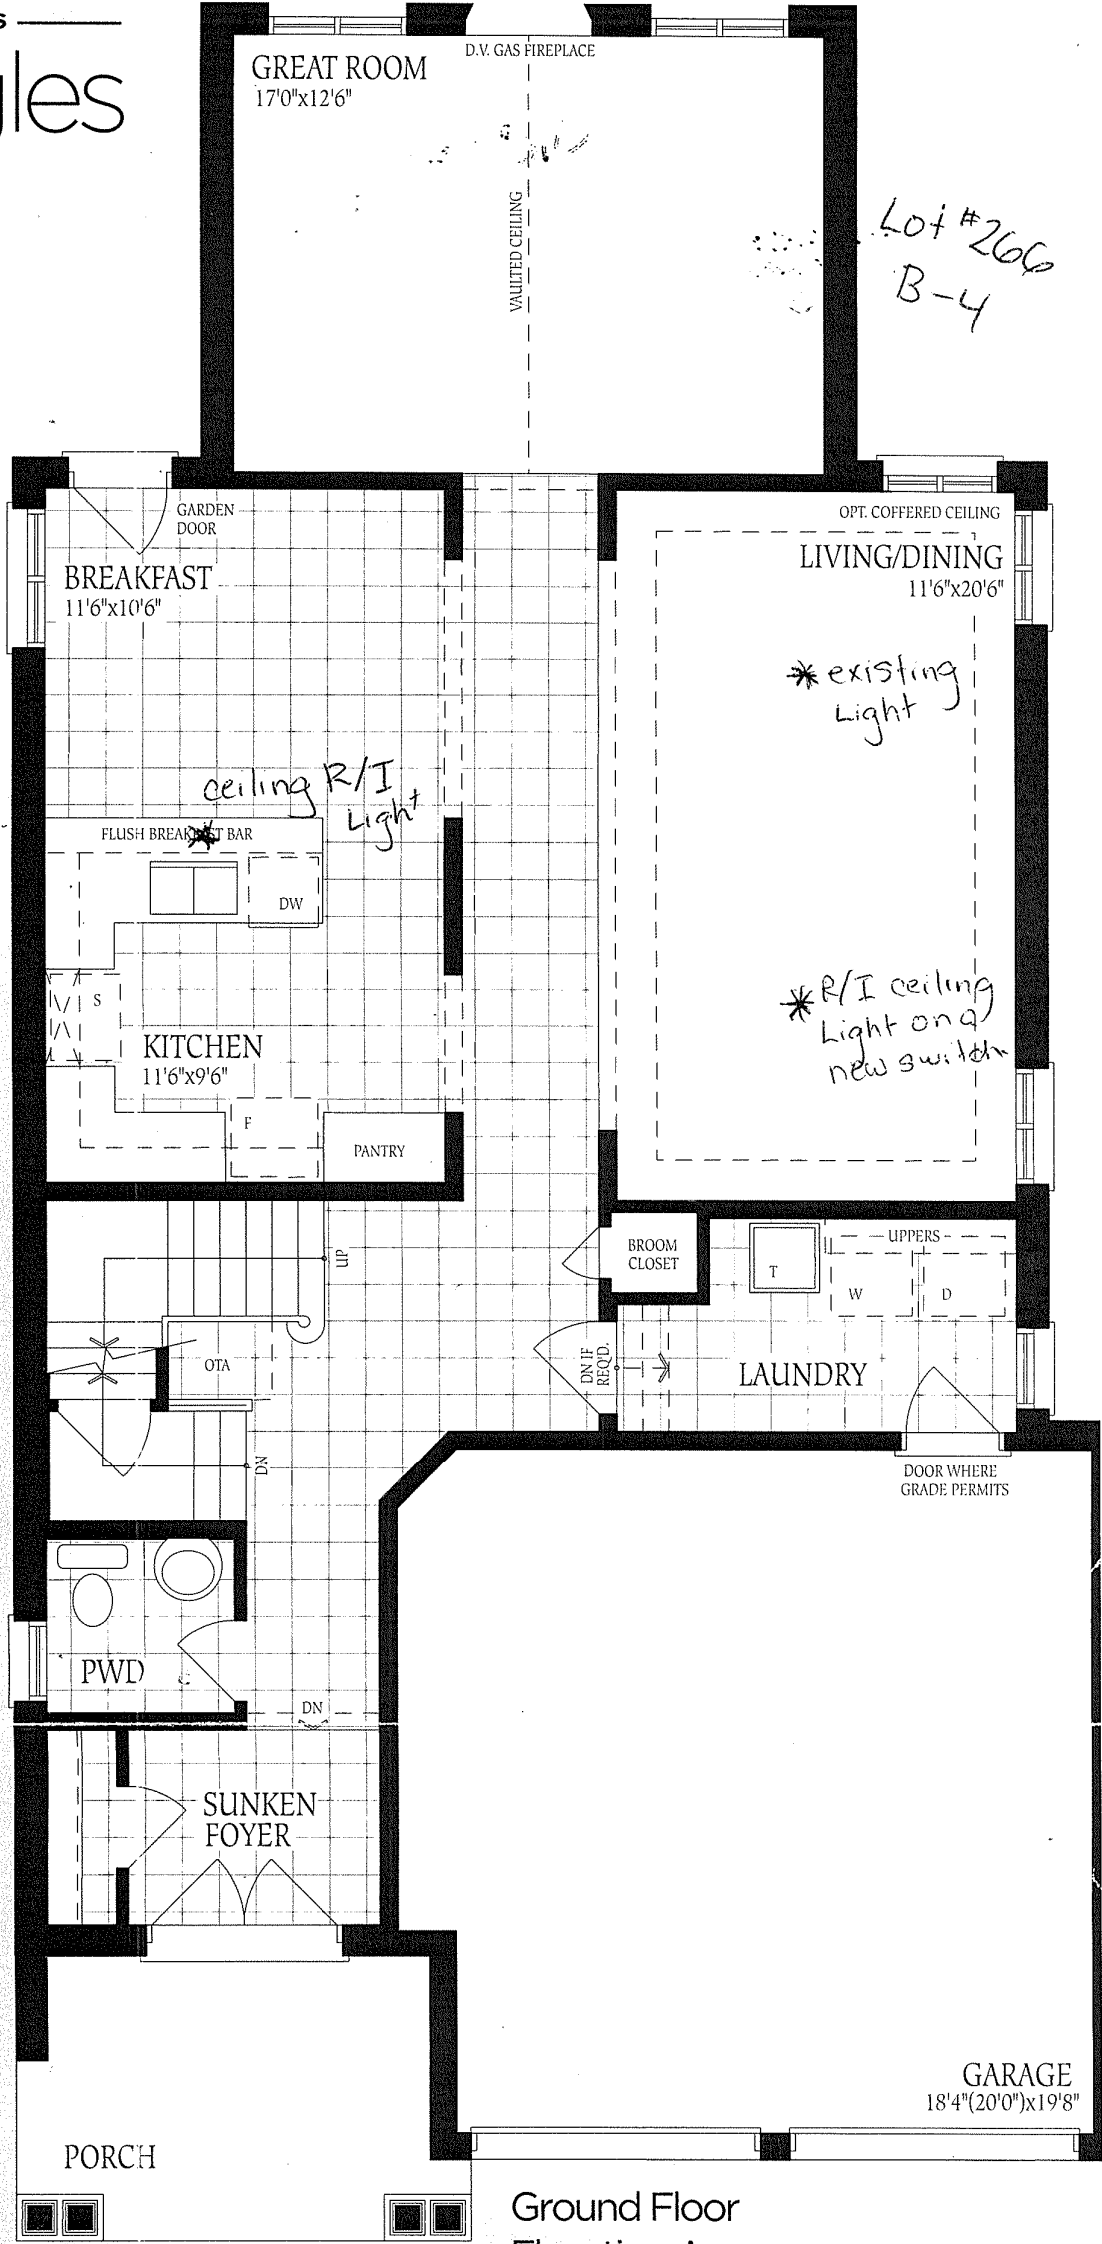


Ground Floor
Elevation A

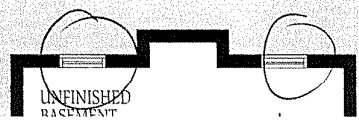


Lot #268 B-4

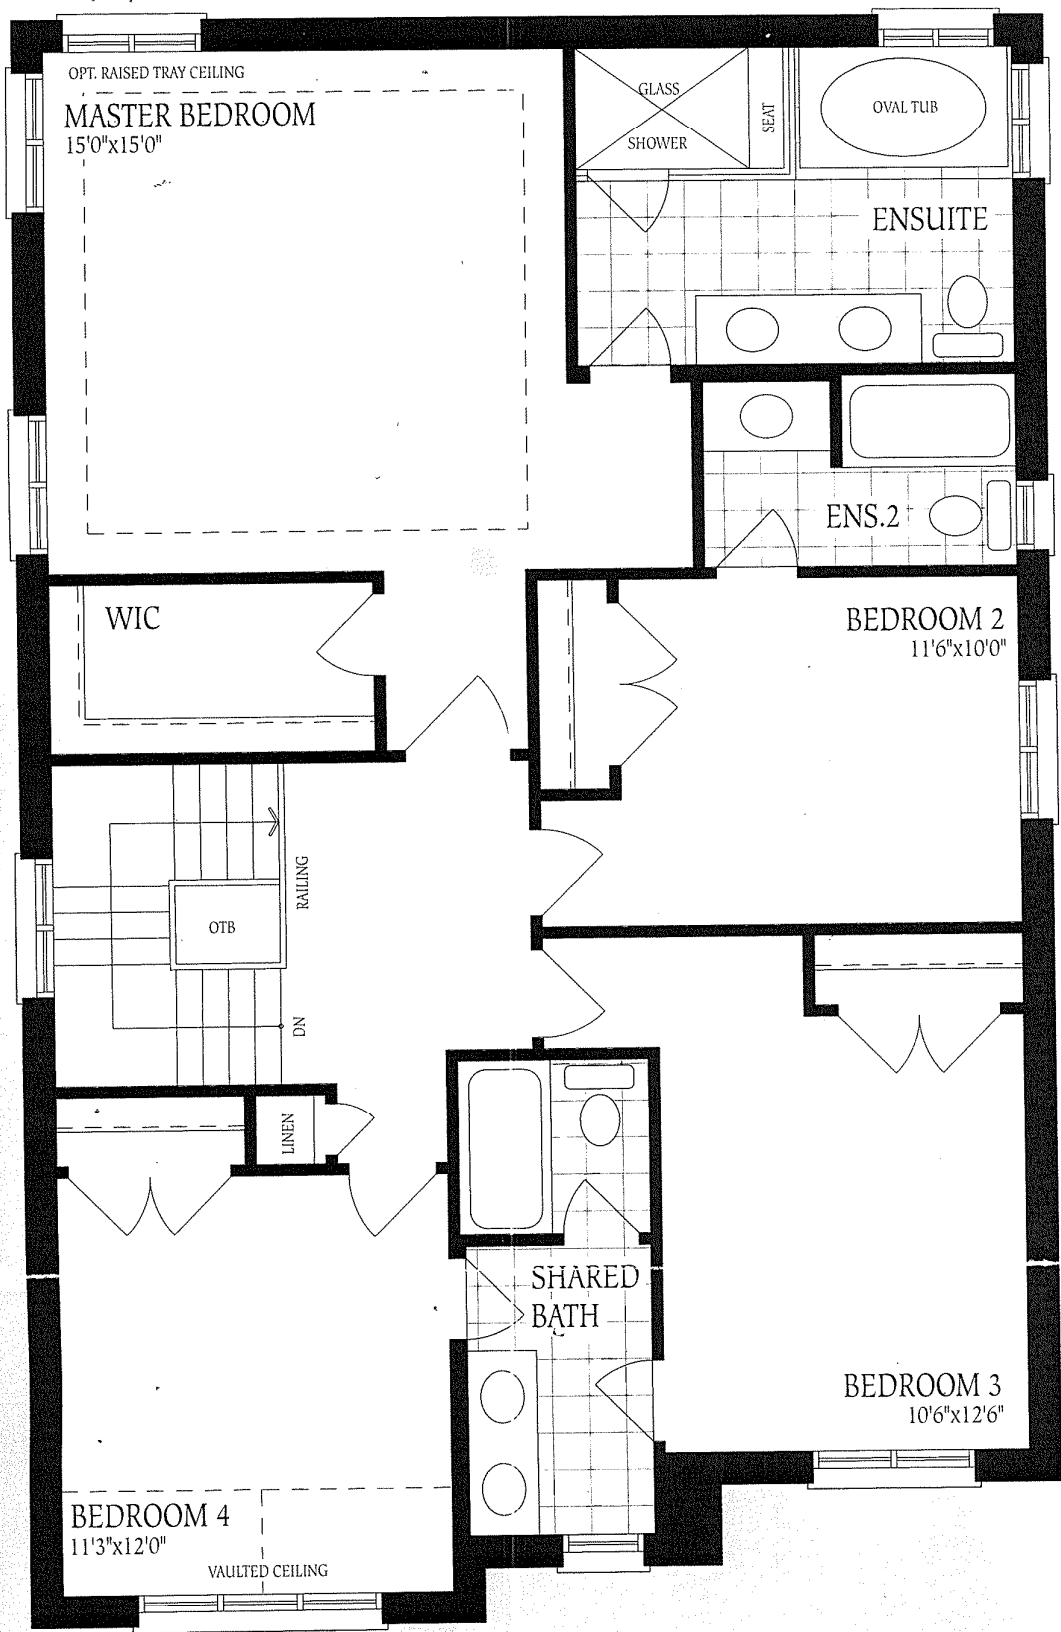

Second Floor
Elevation A

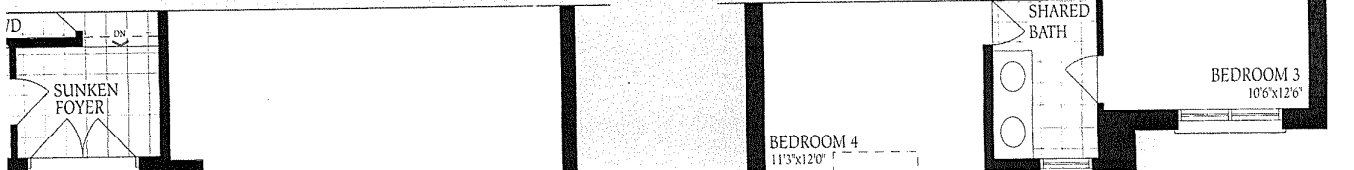


JD

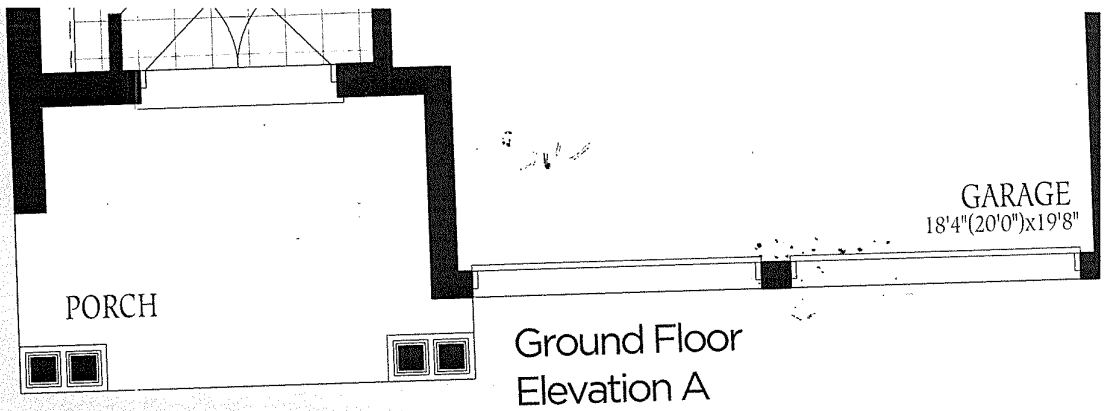


Ground Floor
Elevation A


LOT 266
(38-4) C

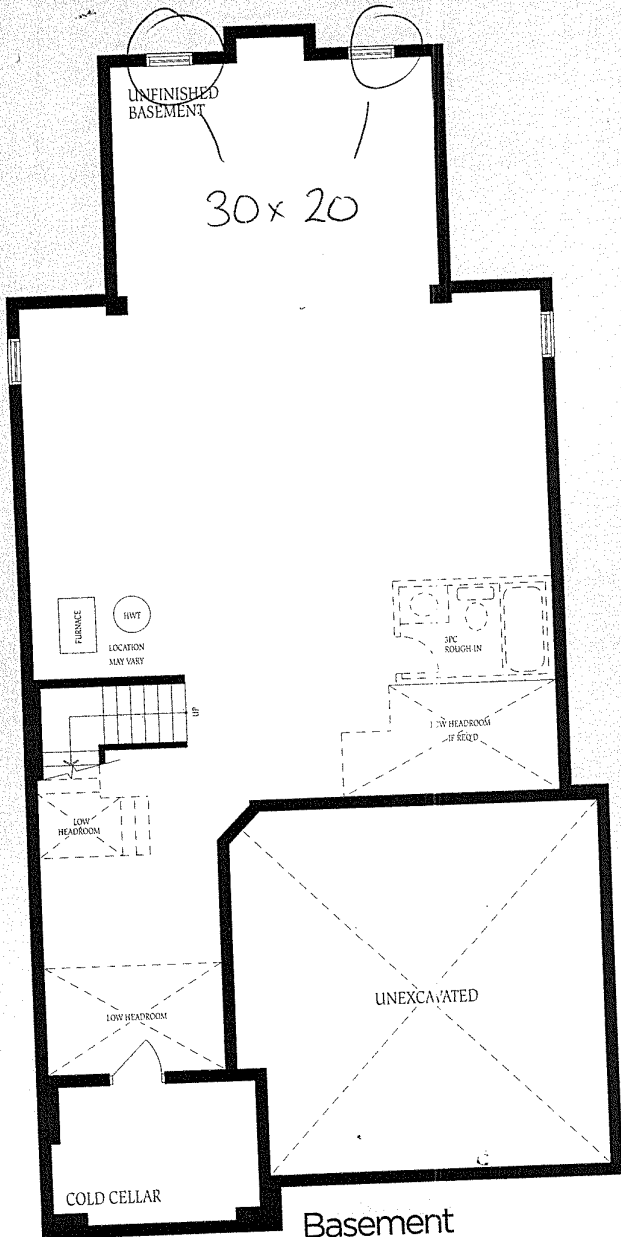

Basement
Elevation A

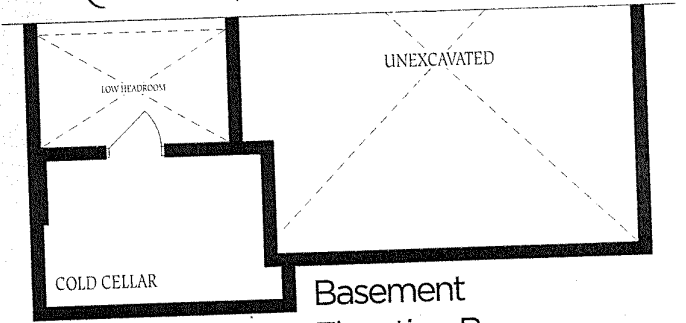

Basement
Elevation B

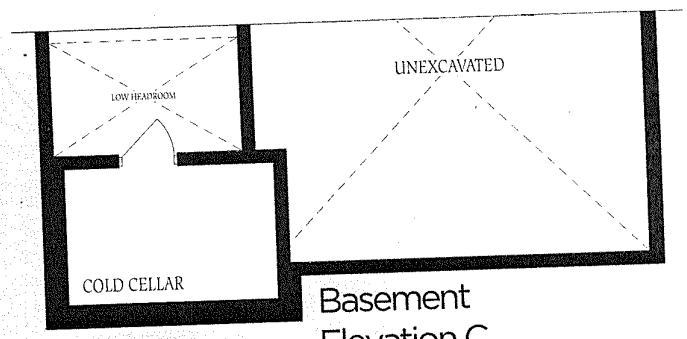

Basement
Elevation C