



CONSTRUCTION SUMMARY

387 - 2 - The Rideau 8 (42-8C) Elev C

Extras at Time of Sale

ELECTRICAL

Inv.253	1 - CEILING OUTLET - ON EXISTING SWITCH - EXTRA INTERIOR CEILING OUTLET ROUGH IN NO FIXTURE ON EXISTING SWITCH - MATCH EXISTING DINING ROOM LIGHT - AS PER SKETCH
Line5795	Note:
12Aug15 / 12May16	
Inv.253	1 - PLUG ON SEPARATE CIRCUIT - FOR MICROWAVE - BESIDE FRIDGE - AS PER SKETCH
Line5799	Note:
12Aug15 / 12May16	

HARDWOOD FLOORING

Inv.253	1 - HARDWOOD FLOORING - STANDARD SERIES - 2 1/4 MERCIER SOLID OAK - LANDING
Line5793	Note:
12Aug15 / 12May16	
Inv.253	1 - HARDWOOD FLOORING - STANDARD SERIES - 2 1/4 MERCIER SOLID OAK - UPPER HALL - WITHOUT MEDIA LOFT
Line5794	Note:
12Aug15 / 12May16	

PLUMBING

Inv.253	1 - SHOWER - WATERFALL SHOWER HEAD - MOEN S6320 - FIXTURE ONLY - IN MASTER ENSUITE
	*NOTE KEEP EXISTING SHOWER IN STANDARD LOCATION
Line5801	Note:
12Aug15 / 12May16	
Inv.253	1 - SHOWER - WATERFALL SHOWER HEAD CEILING MOUNT - IN MASTER ENSUITE
Line5800	Note:
12Aug15 / 12May16	
Inv.253	1 - SHOWER TRANSFER VALVE IN MASTER ENSUITE (KEEP STANDARD SHOWER HEAD MOUNTED ON WALL)
Line5802	Note:
12Aug15 / 12May16	


STAIRS AND RAILING

Inv.253	1 - UPGRADE RAILING - UPGRADE 2 - LEVEL 1 - WROUGHT IRON
Line5803	Note:
12Aug15 / 12May16	
Inv.253	1 - UPGRADE WROUGHT IRON COLOUR - BURNT PENNY
Line5804	Note:
12Aug15 / 12May16	

WINDOWS - BASEMENT

Inv.253	2 - BASEMENT WINDOW - 30 X 30
Line5811	Note:
12Aug15 / 12May16	

Lot #38-7

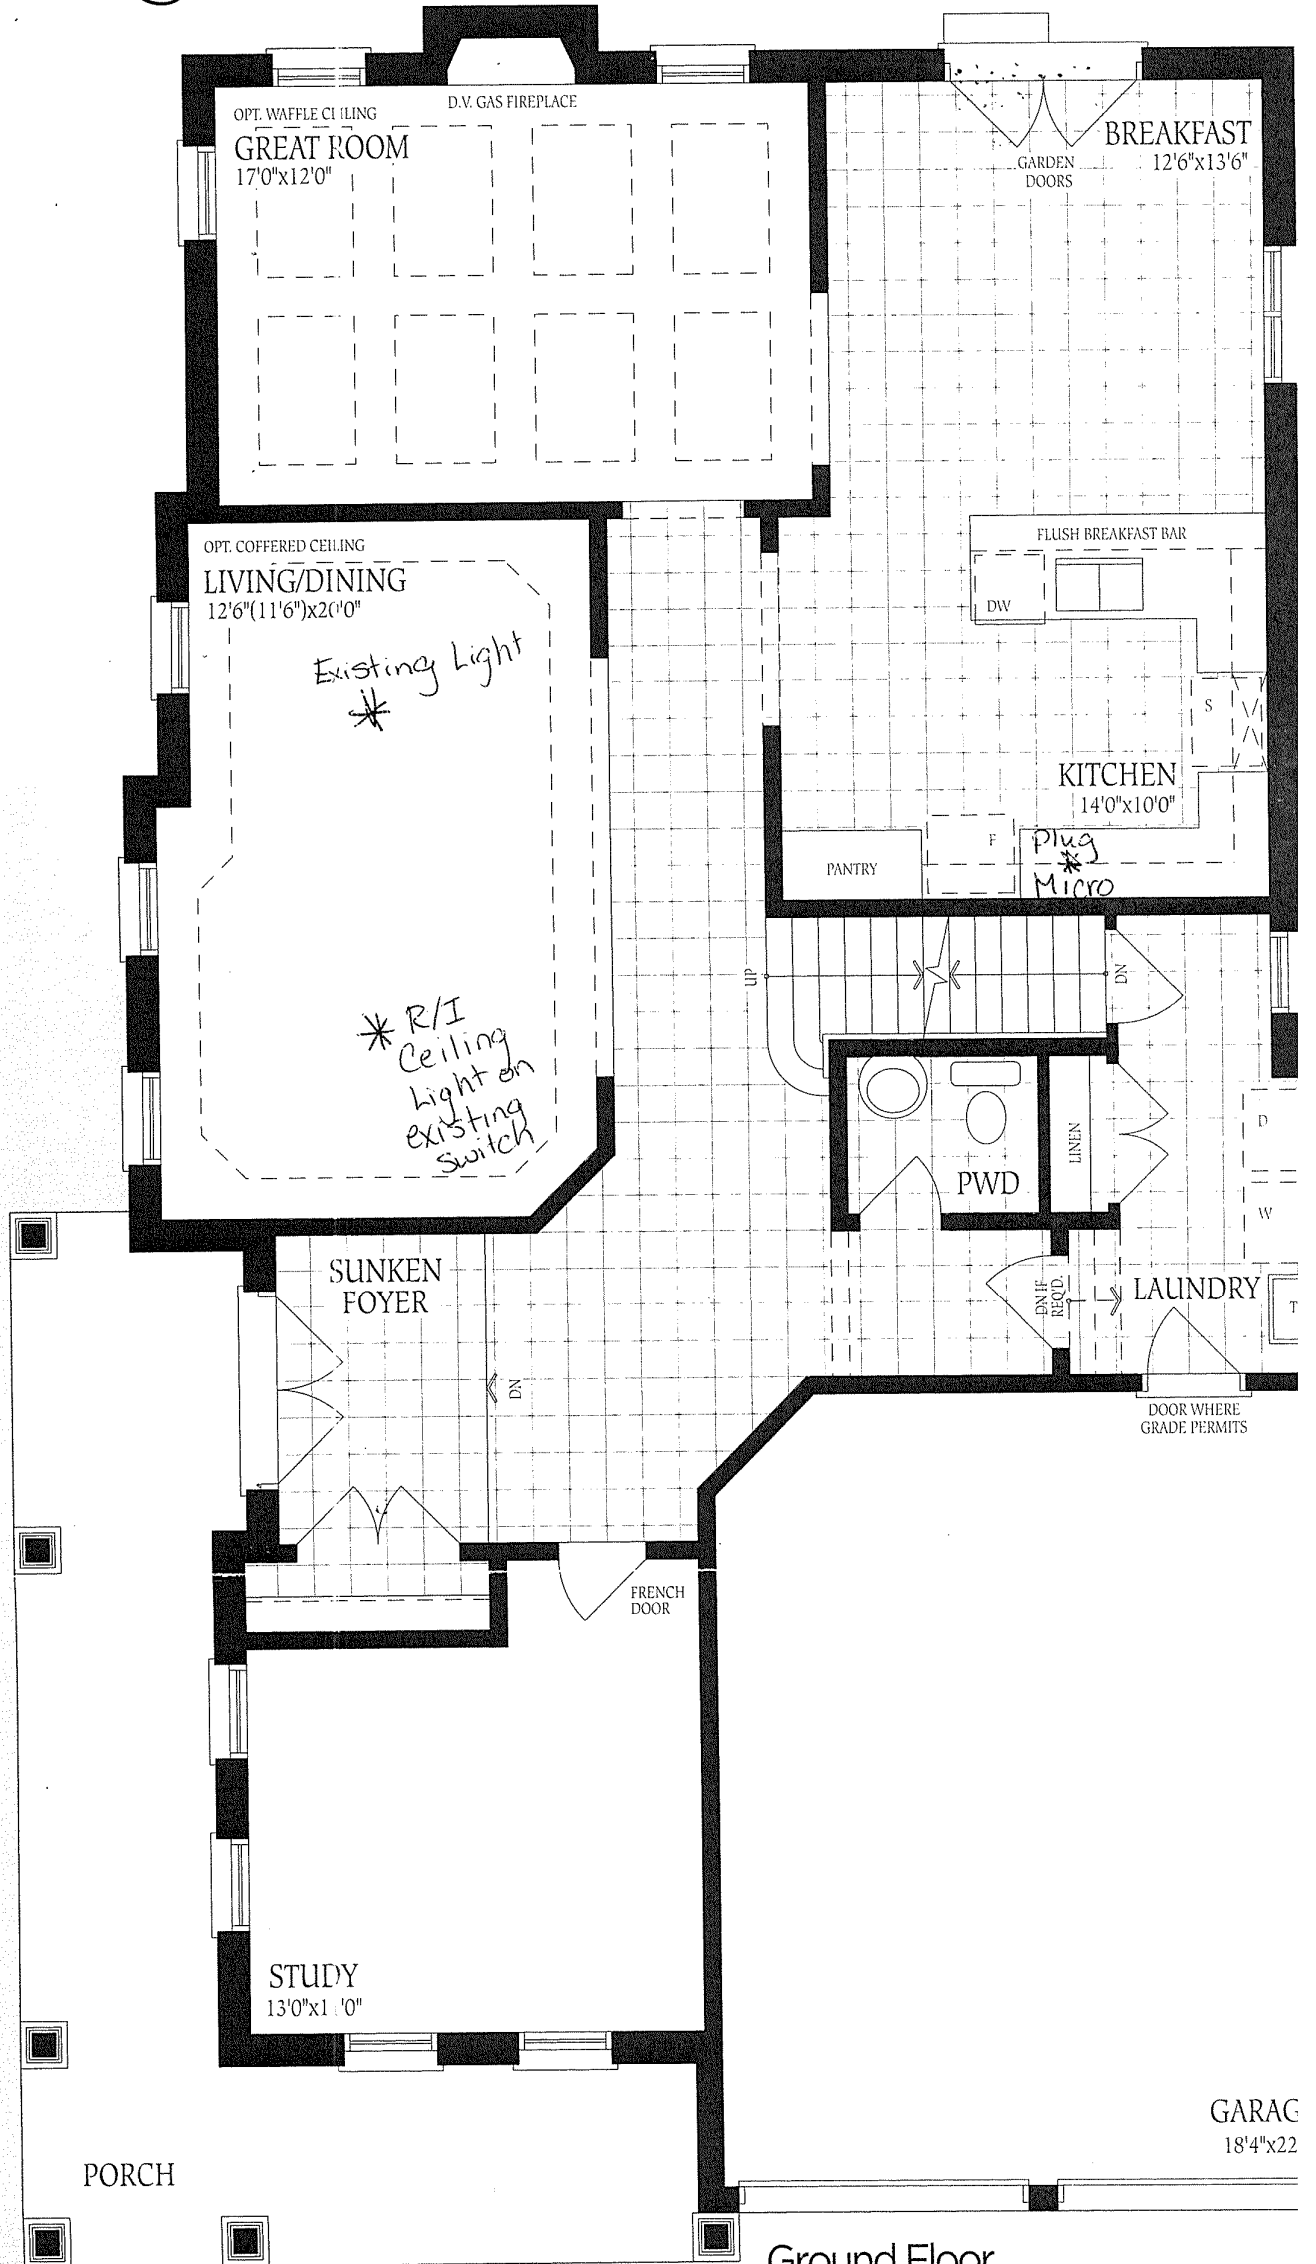

Ground Floor
Elevation A

deau 8

ELEV. A
3505


ELEV. B
3505

ELEV. C
3575


SQ.FT.

Lot #387


Ceiling Mount
Shower Head w/transfer
Valve .
Keep Standard
Shower Head
on wall

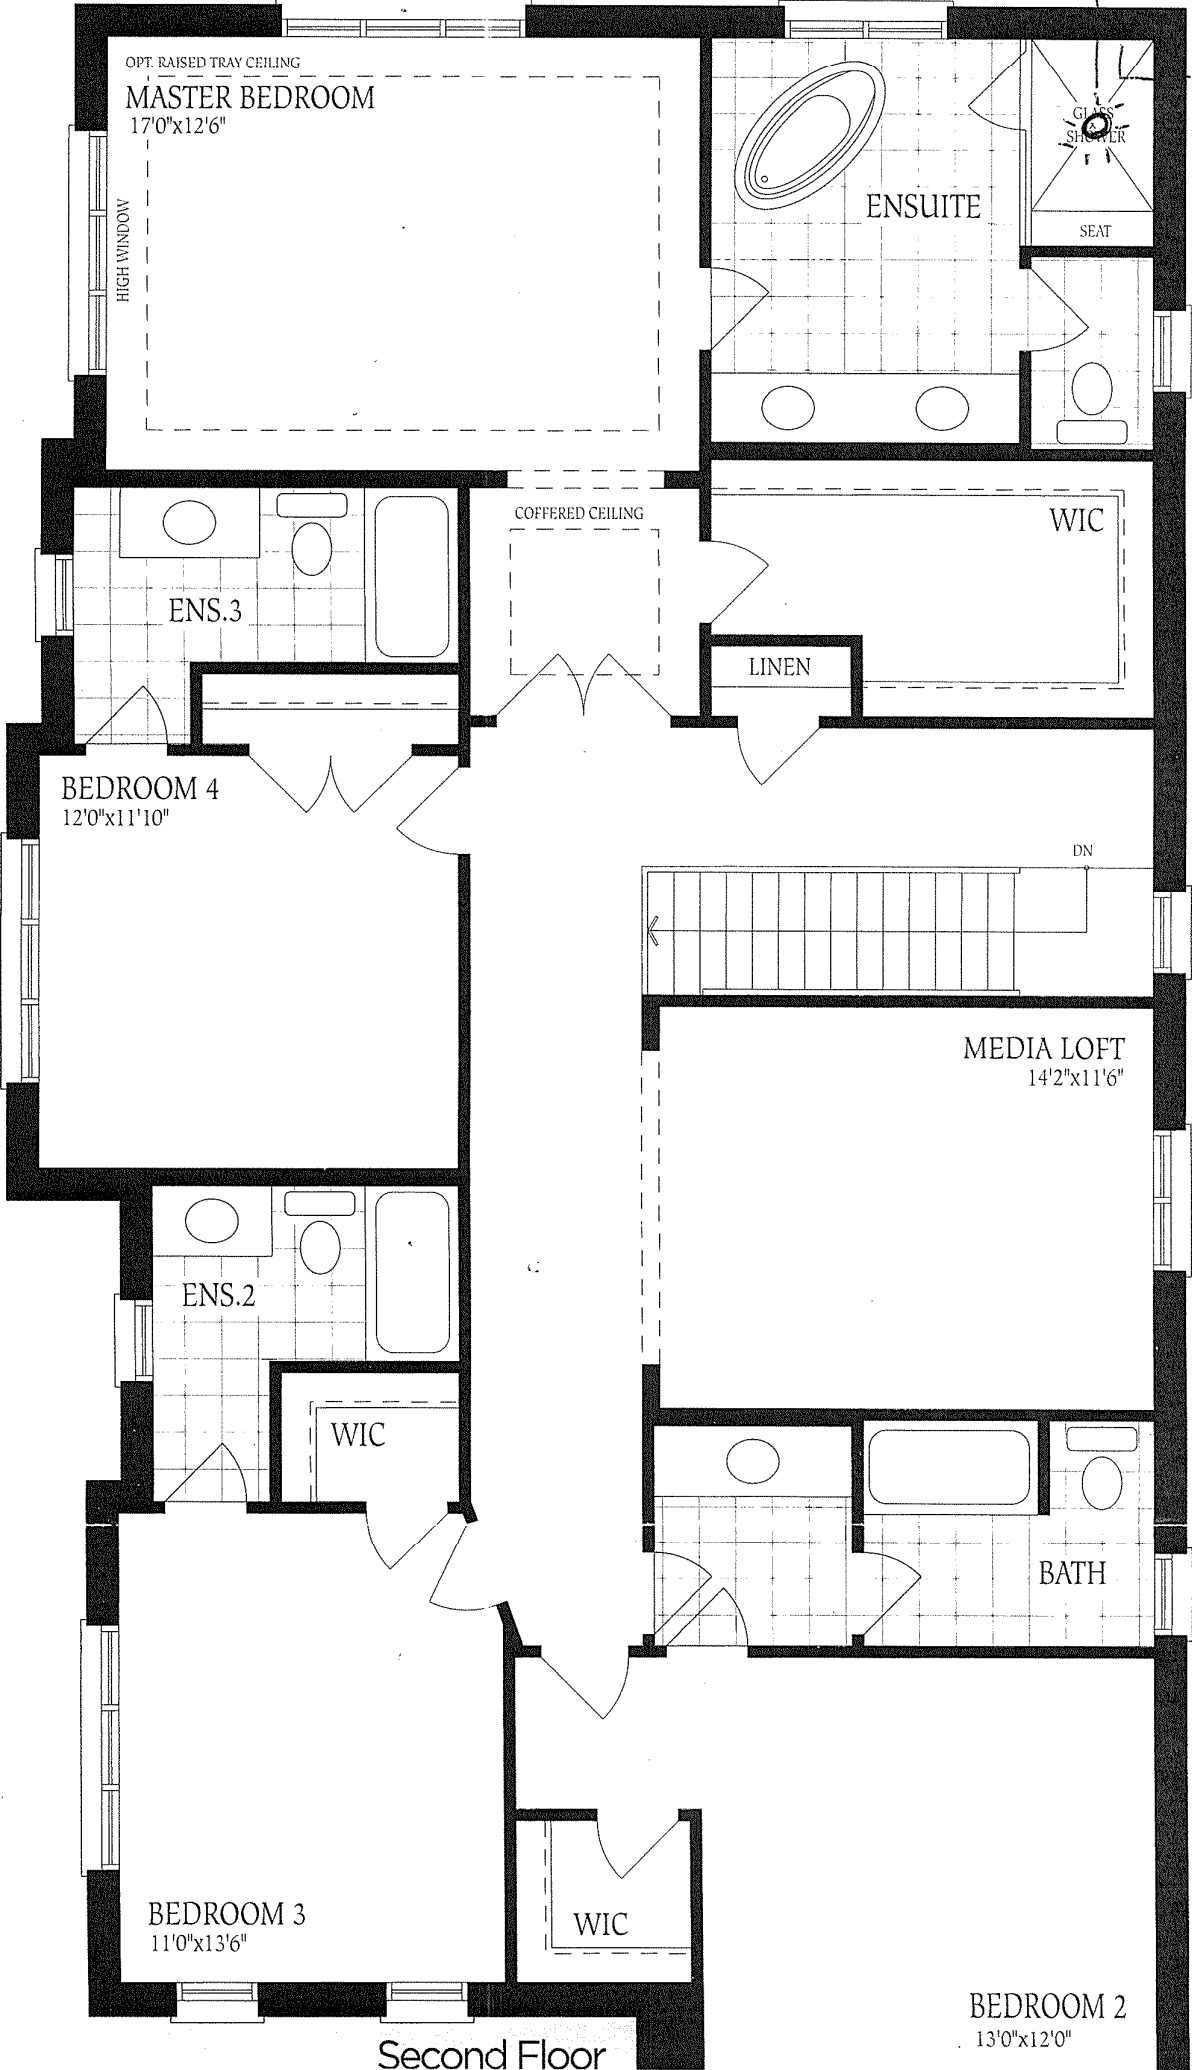


Ground Floor
Elevation A

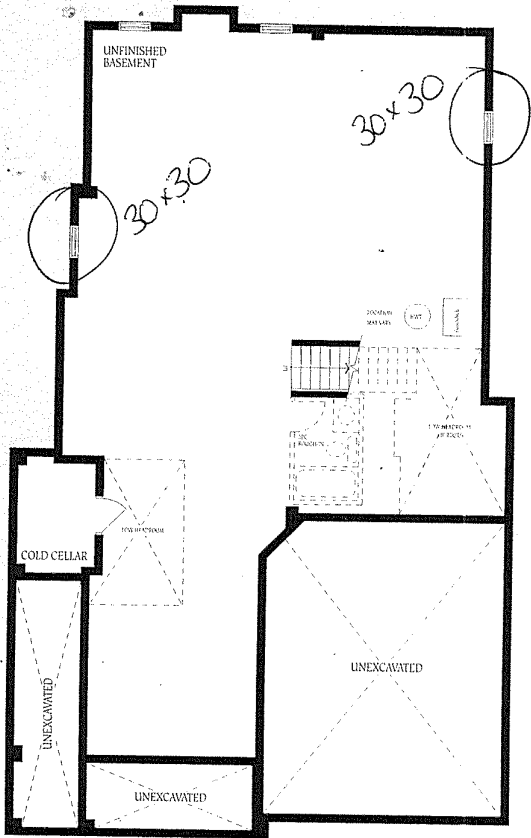


Basement
Elevation A

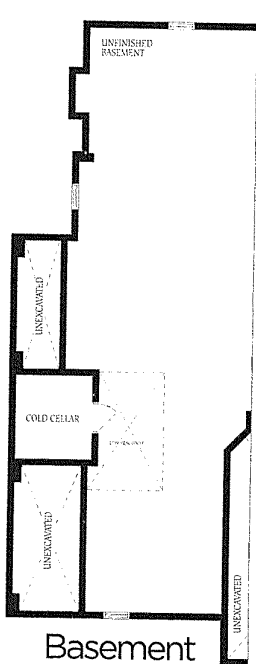

Basement
Elevation B

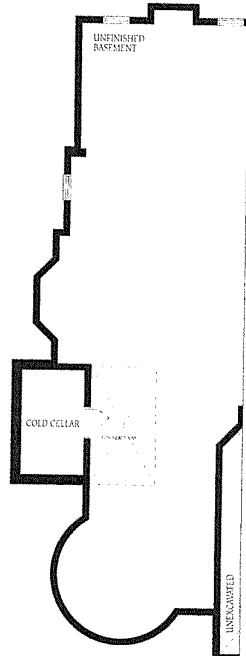

Basement
Elevation C

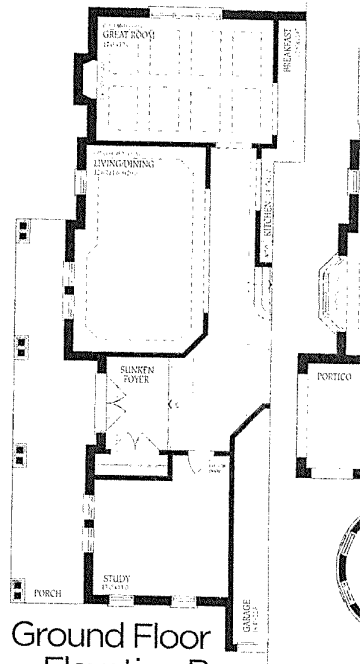

Ground Floor
Elevation B



Ground Floor
Elevation C

The floor
construction
of floor
floor space