



CONSTRUCTION SUMMARY

7 Right - 1 - Appleby 3 Elev B

Extras at Time of Sale

GRANITE KITCHEN COUNTER TOP AND UNDERMOUNT SINK <i>Worksheet</i> <i>Note:</i>
VENDOR TO SUPPLY AND INSTALL A 5 FT. BY 7 FT. DECK WITH STAIRS TO GRADE <i>Worksheet</i> <i>Note:</i>
4 BEDROOM PLAN <i>Worksheet</i> <i>Note:</i>

ELECTRICAL

Inv.691	1 - CEILING OUTLET - ON NEW SWITCH - EXTRA INTERIOR CEILING OUTLET ROUGH IN NO FIXTURE ON NEW SWITCH
Line7766	<i>Note:</i>
21Mar16 / 17Jun16	

HARDWOOD FLOORING


Inv.691	1 - HARDWOOD FLOORING - UPGRADE 2 - 21/4 X 3/4 VINTAGE RED OAK SOLID SELECT-V - UPPER LANDING
Line7762	<i>Note:</i>
21Mar16 / 17Jun16	

PLUMBING

Inv.691	1 - ICE MAKER ROUGH IN - WATERLINE TO FRIDGE FOR ICEMAKER
Line7769	<i>Note:</i>
21Mar16 / 17Jun16	


RAILINGS

Inv.691	1 - UPGRADE RAILING - UPGRADE 2 - LEVEL 1 - WROUGHT IRON - BLACK
Line7763	<i>Note:</i>
21Mar16 / 17Jun16	

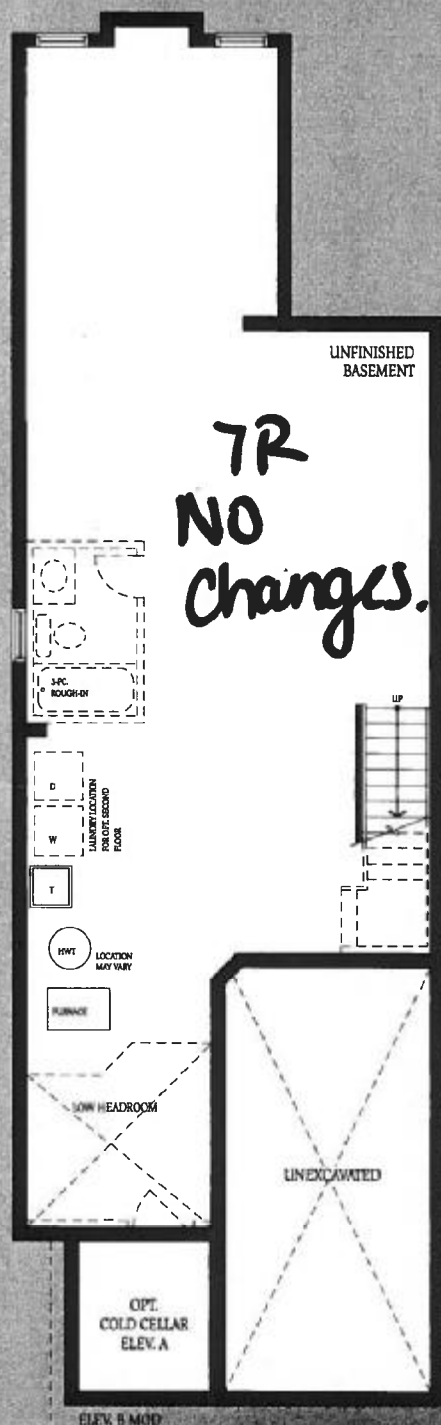

BASEMENT
ELEV. A

GROUND
FLOOR
ELEV. A

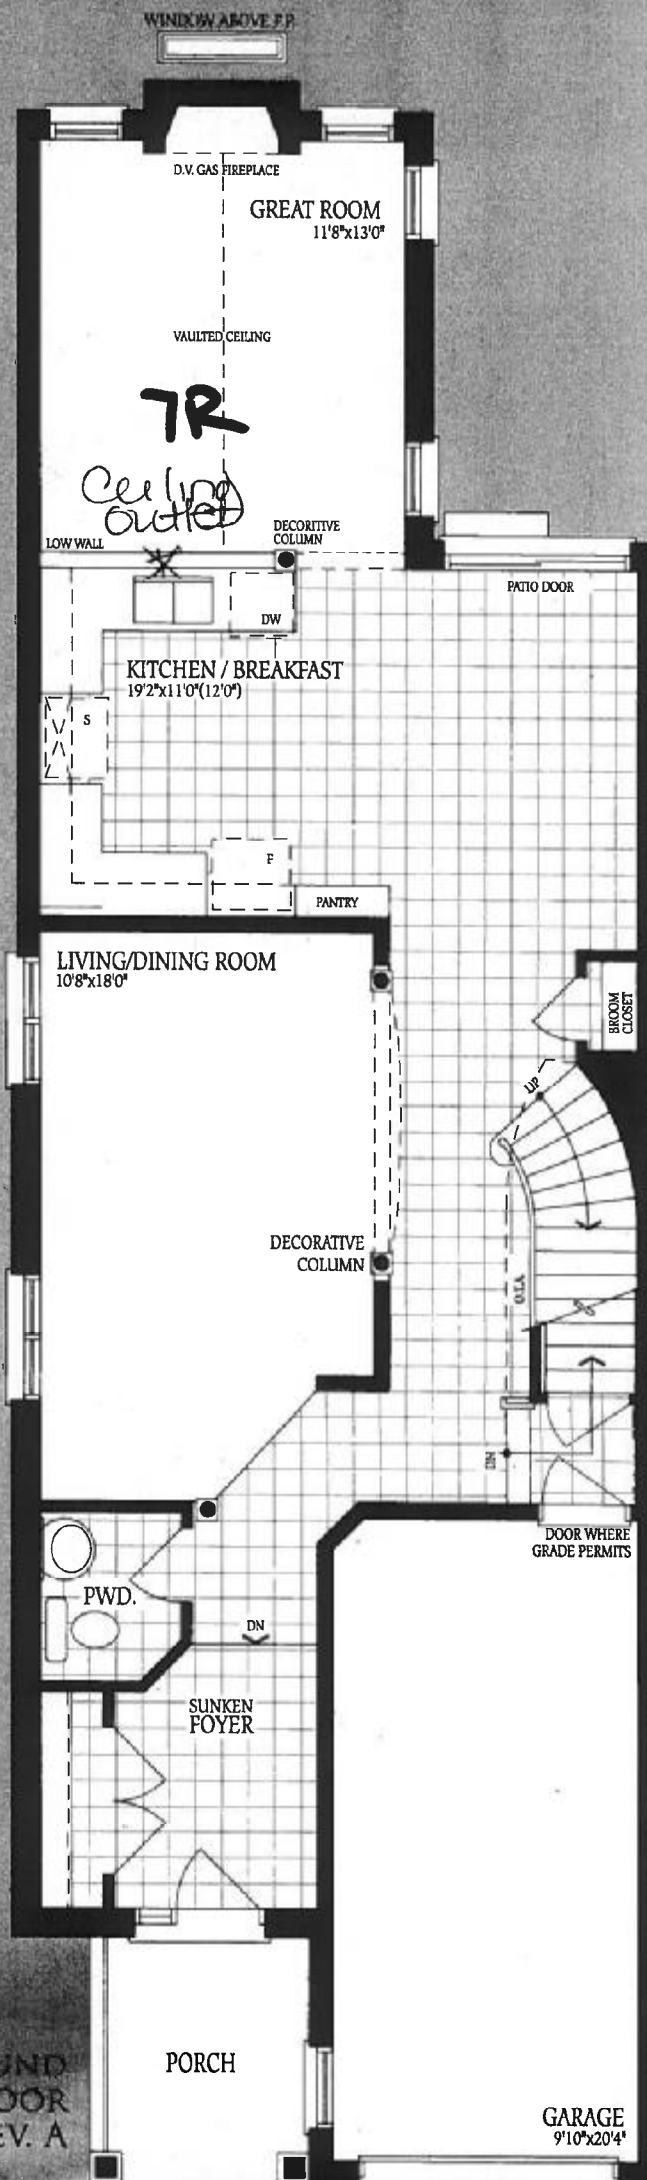

PORCH

GARAGE
9'10"x20'4"

SUNKEN
FOYER

GARAGE
9'10"x20'4"



OPT.
SECOND FLOOR
4 BEDROOM
ELEV. A



SECOND FLOOR
ELEV. B MOD