



# CONSTRUCTION SUMMARY

**TH 27 Block 16 - 1 - Bedford 6 Elev B**

## Extras at Time of Sale

GRANITE KITCHEN COUNTER TOP AND UNDERMOUNT SINK

Worksheet Note:

VENDOR TO SUPPLY AND INSTALL A 5 FT. BY 7 FT. DECK WITH STAIRS TO GRADE

Worksheet Note:

## ELECTRICAL

Inv.582 1 - CEILING OUTLET - ON EXISTING SWITCH - EXTRA INTERIOR CEILING OUTLET ROUGH IN NO FIXTURE ON EXISTING SWITCH - CENTERED ABOVE BREAKFAST BAR ON SAME SWITCH AS KITCHEN - AS PER SKETCH

Line5595 Note:

27Jan16 / 17Jun16

## HARDWOOD FLOORING

Inv.582 1 - HARDWOOD FLOORING - STANDARD SERIES - 2 1/4 MERCIER SOLID OAK - LANDING

Line5597 Note:

27Jan16 / 17Jun16



## STAIRS AND RAILING

Inv.582 1 - UPGRADED RAILINGS - UPGRADE 2 LEVEL 1 WROUGHT IRON

Line6114 Note:

27Jan16 / 17Jun16

TH27 BLK16

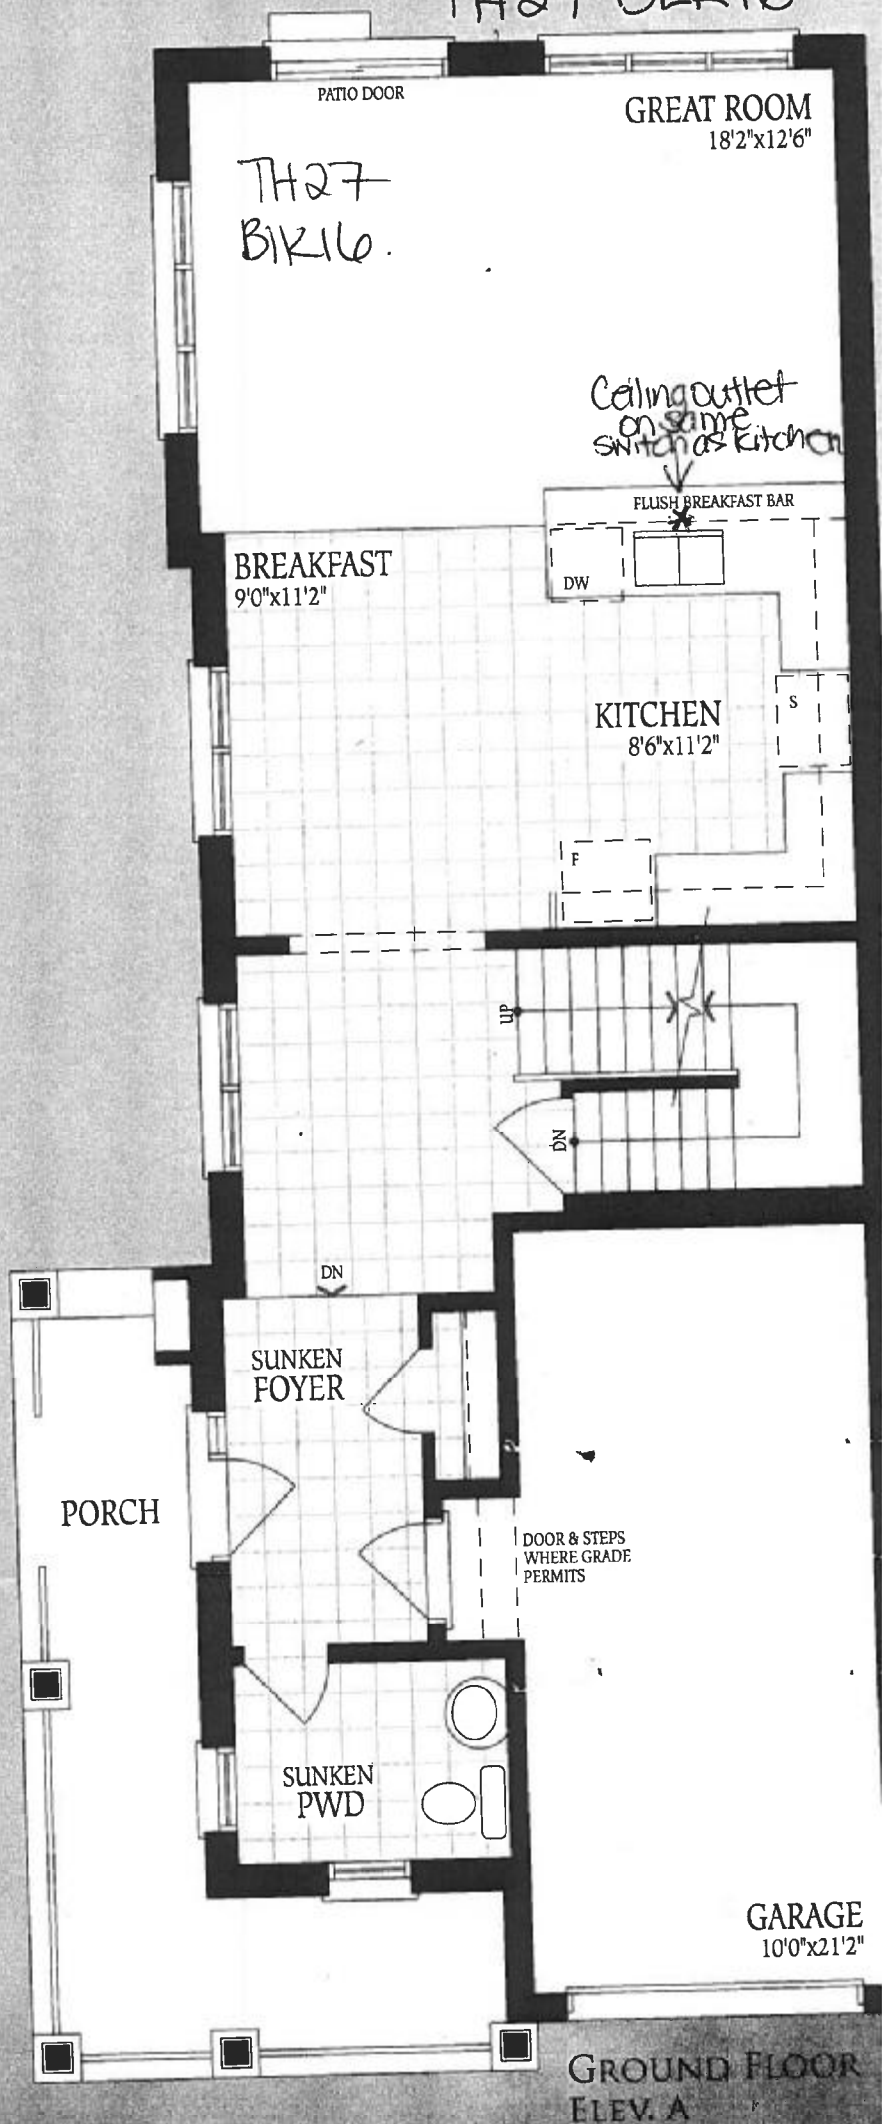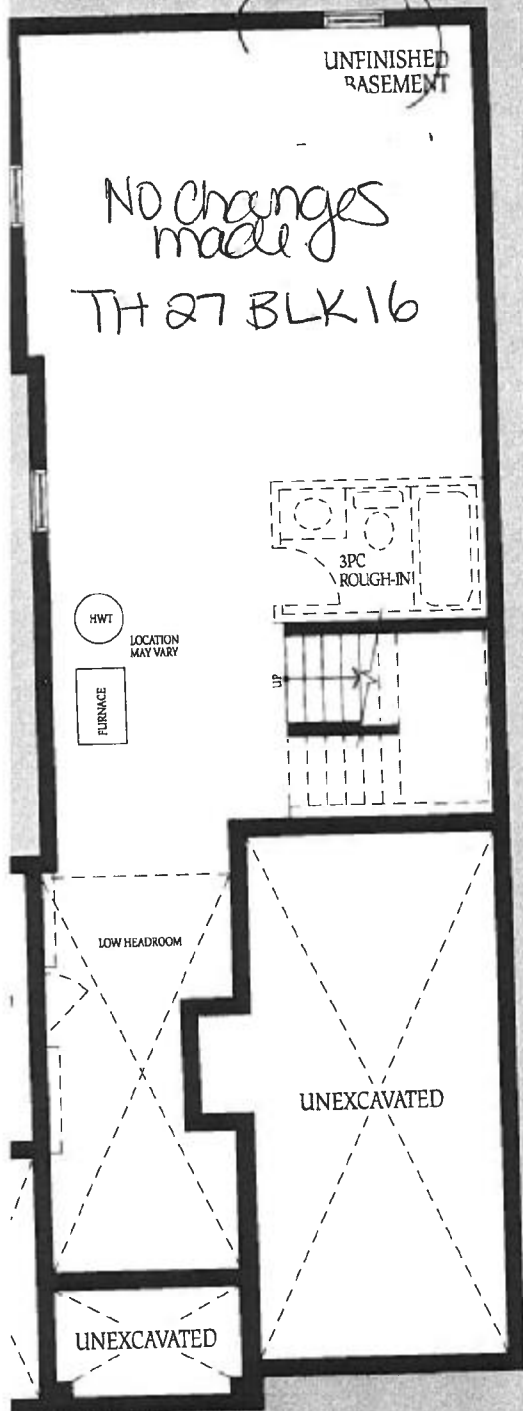



SECOND FLOOR  
ELEV. A