



CONSTRUCTION SUMMARY

TH 20 Block 14 - 1 - Bedford 4 Elev B  
CABINETRY - VANITY CABINETS

Inv.779	1 - VANITY CABINETS - VIKING - VANITY BANK OF DRAWERS - 55CM MAX IN BATH ON RIGHT SIDE
Line7464	Note:
17May16 / 21Jul16	
Inv.779	1 - VANITY CABINETS - VIKING - VANITY BANK OF DRAWERS - 55CM MAX IN MASTER ENSUITE
Line7162	Note:
17May16 / 21Jul16	

HARDWOOD FLOORING


LAMINATE FLOORING


Inv.779	1 - LAMINATE FLOORING - STANDARD - TORLYS PIER 7 - UPPER HALL
Line7092	Note:
17May16 / 21Jul16	

PAINT AND STAIN

Inv.779	1 - STAIN OAK RAILINGS AND STAIRS - RAILINGS - PICKETS - NEWEL POST - NOSING - STRINGERS - TREADS AND RISERS - WROUGHT IRON PICKETS - COMPLETE- STAIN OAK - PRICE IS PER SET
Line7161	Note:
17May16 / 21Jul16	

STAIRS AND RAILINGS / NOSINGS

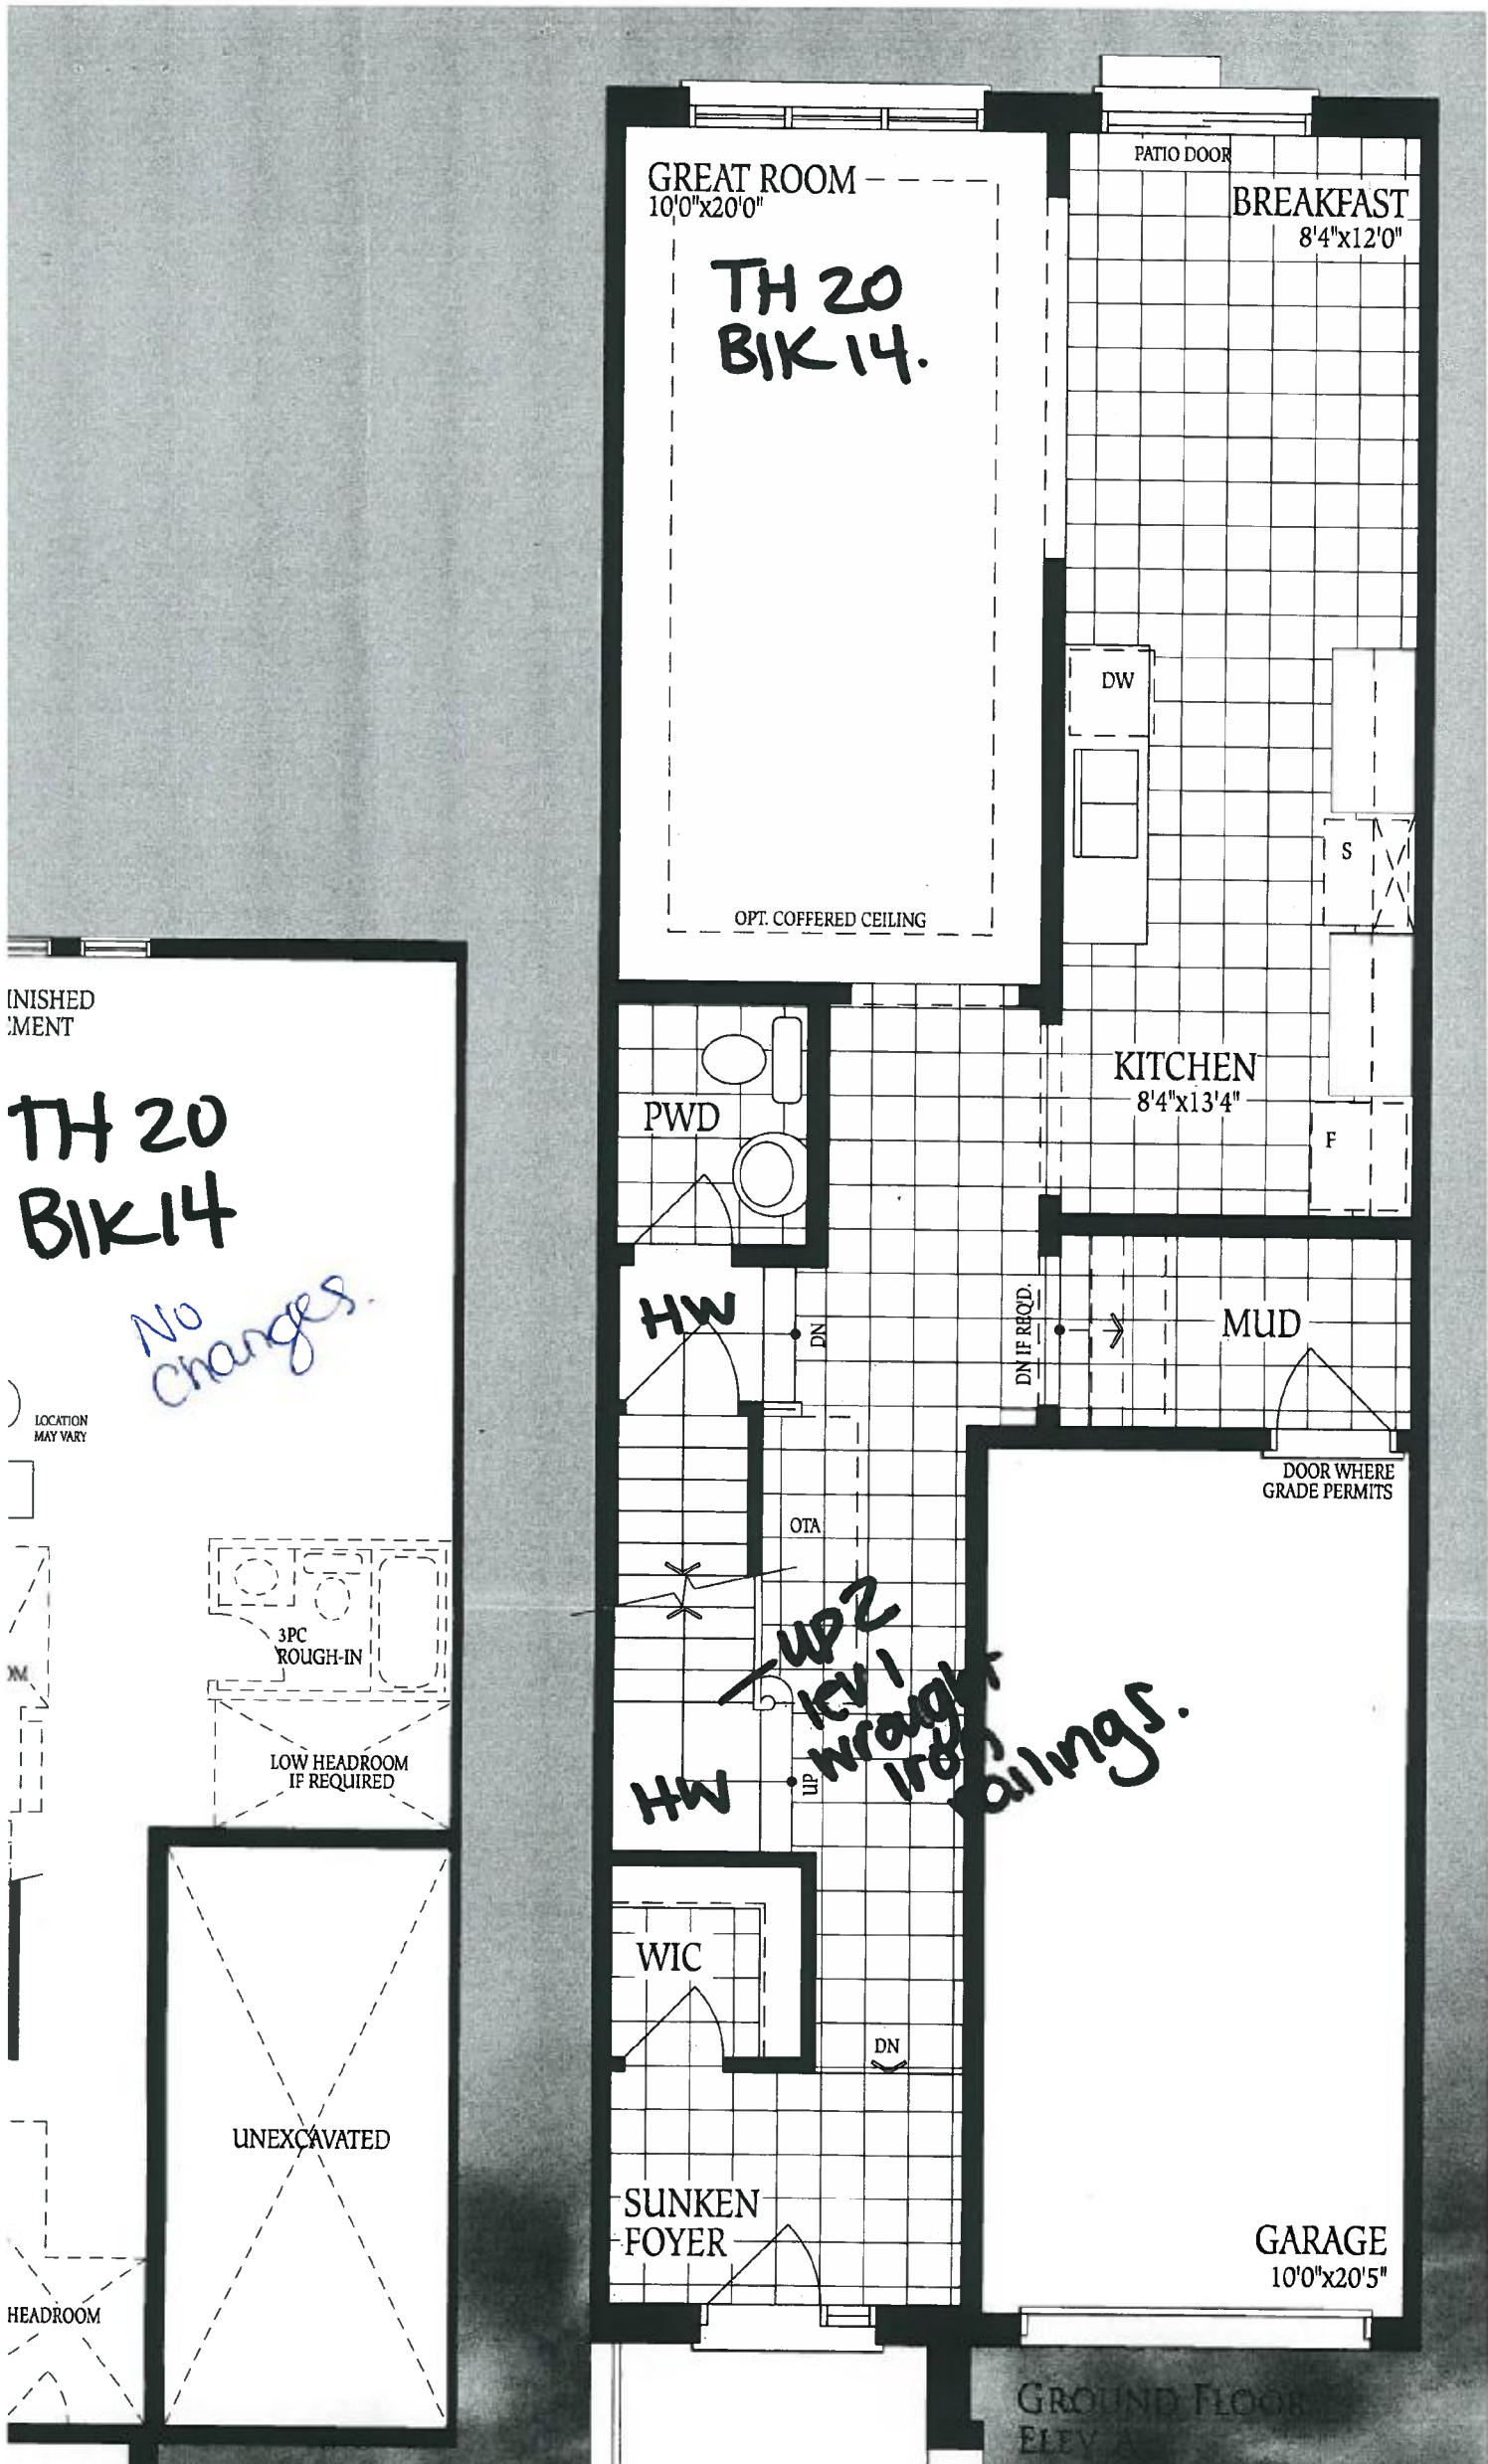

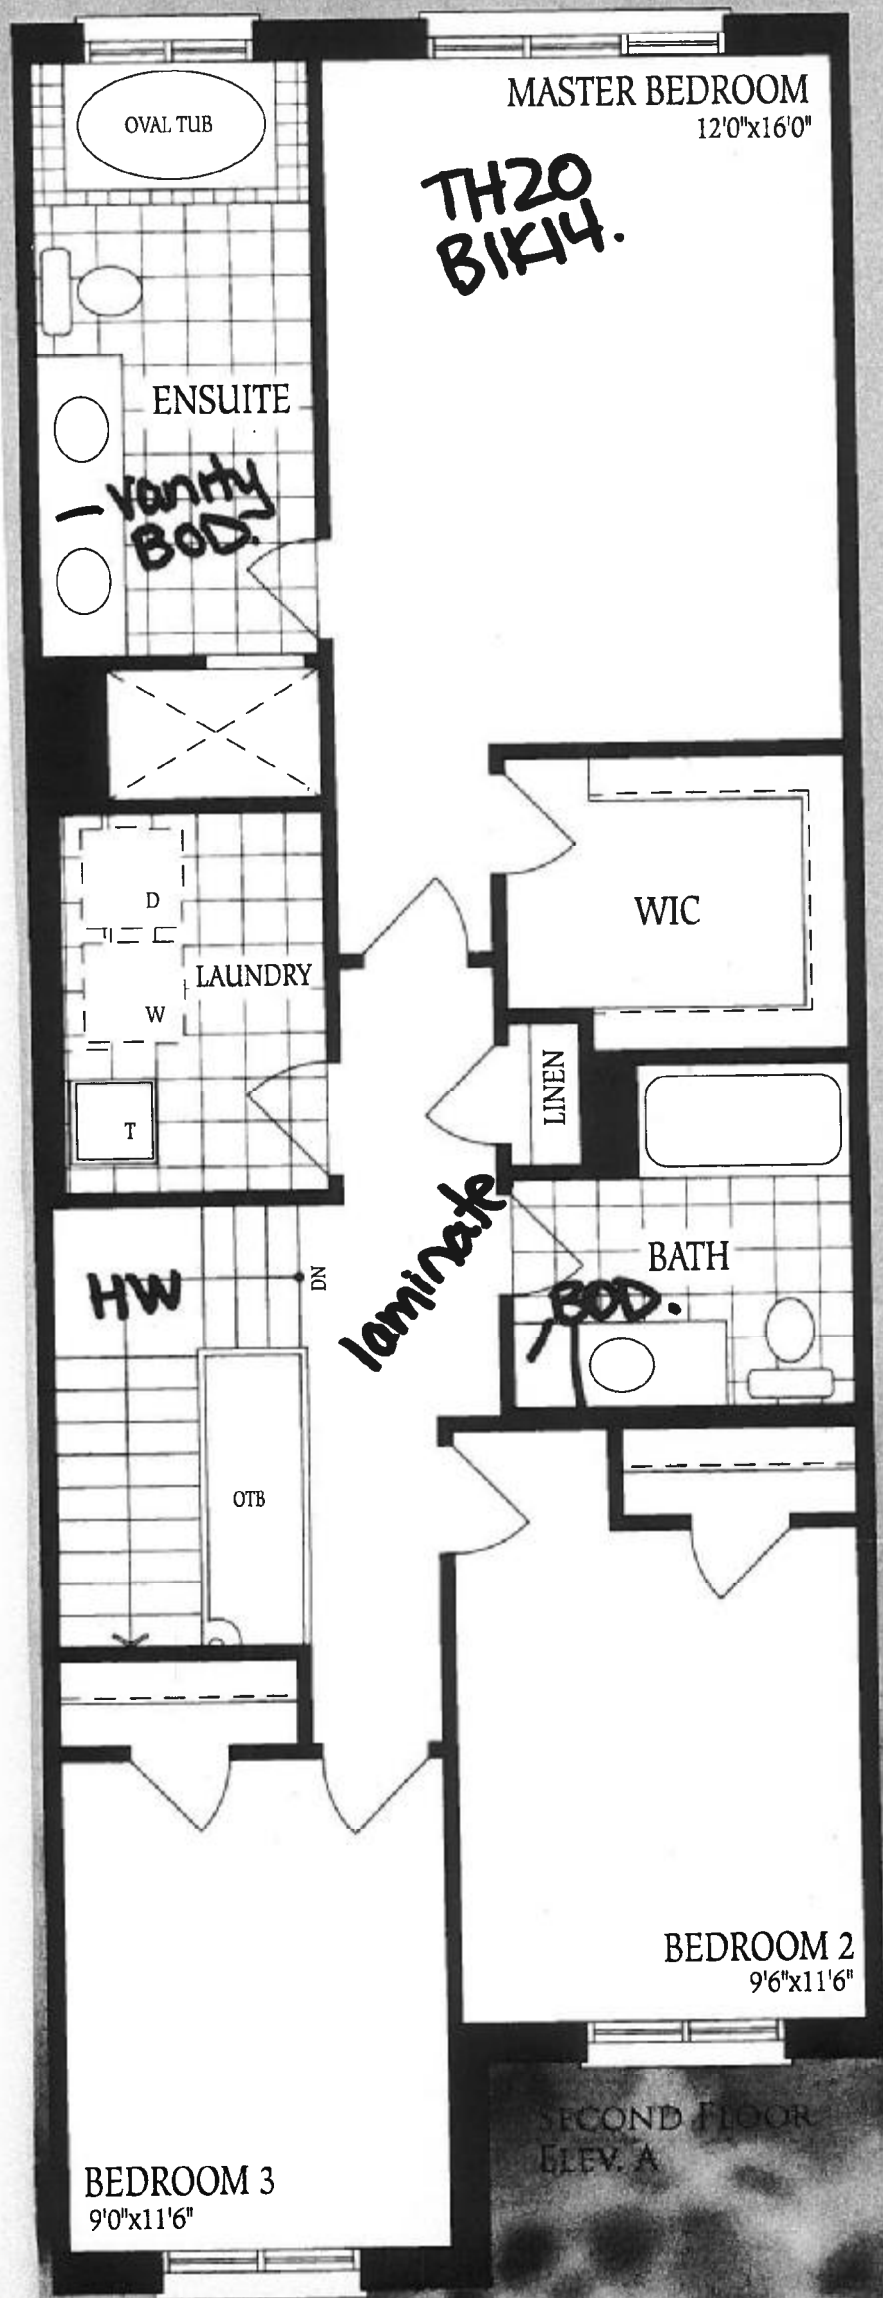

MASTER BEDROOM  
12'0"x16'0"

TH20  
BIKI4.

OVAL TUB

ENSUITE

Vanity  
BOD.

LAUNDRY

WIC

LINEN

BATH

BOD.

HW

DN

OTB

BEDROOM 2  
9'6"x11'6"

BEDROOM 3  
9'0"x11'6"

SECOND FLOOR  
ELEV. A