



CONSTRUCTION SUMMARY

TH 29 Block 16 - 1 - Bedford 5 Elev B
CABINETRY - BASE CABINETS

Inv.877	1 - BASE CABINETS - VIKING - BASE PIE CUT CORNER - LOWER PIANO HINGE CABINET
Line8151	Note:
14Jun16 / 21Jul16	

CABINETRY - VANITY CABINETS

Inv.877	1 - VANITY CABINETS - VIKING - VANITY BANK OF DRAWERS - 55CM MAX IN MASTER ENSUITE
Line8156	Note:
14Jun16 / 21Jul16	

DOOR - EXTERIOR

ELECTRICAL

HARDWOOD FLOORING

Inv.877	1 - HARDWOOD FLOORING - UPGRADE 2 - 21/4 X 3/4 VINTAGE RED OAK SOLID SELECT-V - LOWER LANDING
Line8153	Note:
14Jun16 / 21Jul16	


LAMINATE FLOORING

Inv.877	1 - LAMINATE FLOORING - STANDARD - TORLYS PIER 7 - BEDROOM 2
Line8146	Note:
14Jun16 / 21Jul16	
Inv.877	1 - LAMINATE FLOORING - STANDARD - TORLYS PIER 7 - MASTER BED
Line8148	Note:
14Jun16 / 21Jul16	

PAINT AND STAIN

Inv.877	1 - STAIN OAK RAILINGS AND STAIRS - RAILINGS - PICKETS - NEWEL POST - NOSING - STRINGERS - TREADS AND RISERS - WROUGHT IRON PICKETS - COMPLETE- STAIN OAK - PRICE IS PER SET
Line8150	Note:
14Jun16 / 21Jul16	

PLUMBING

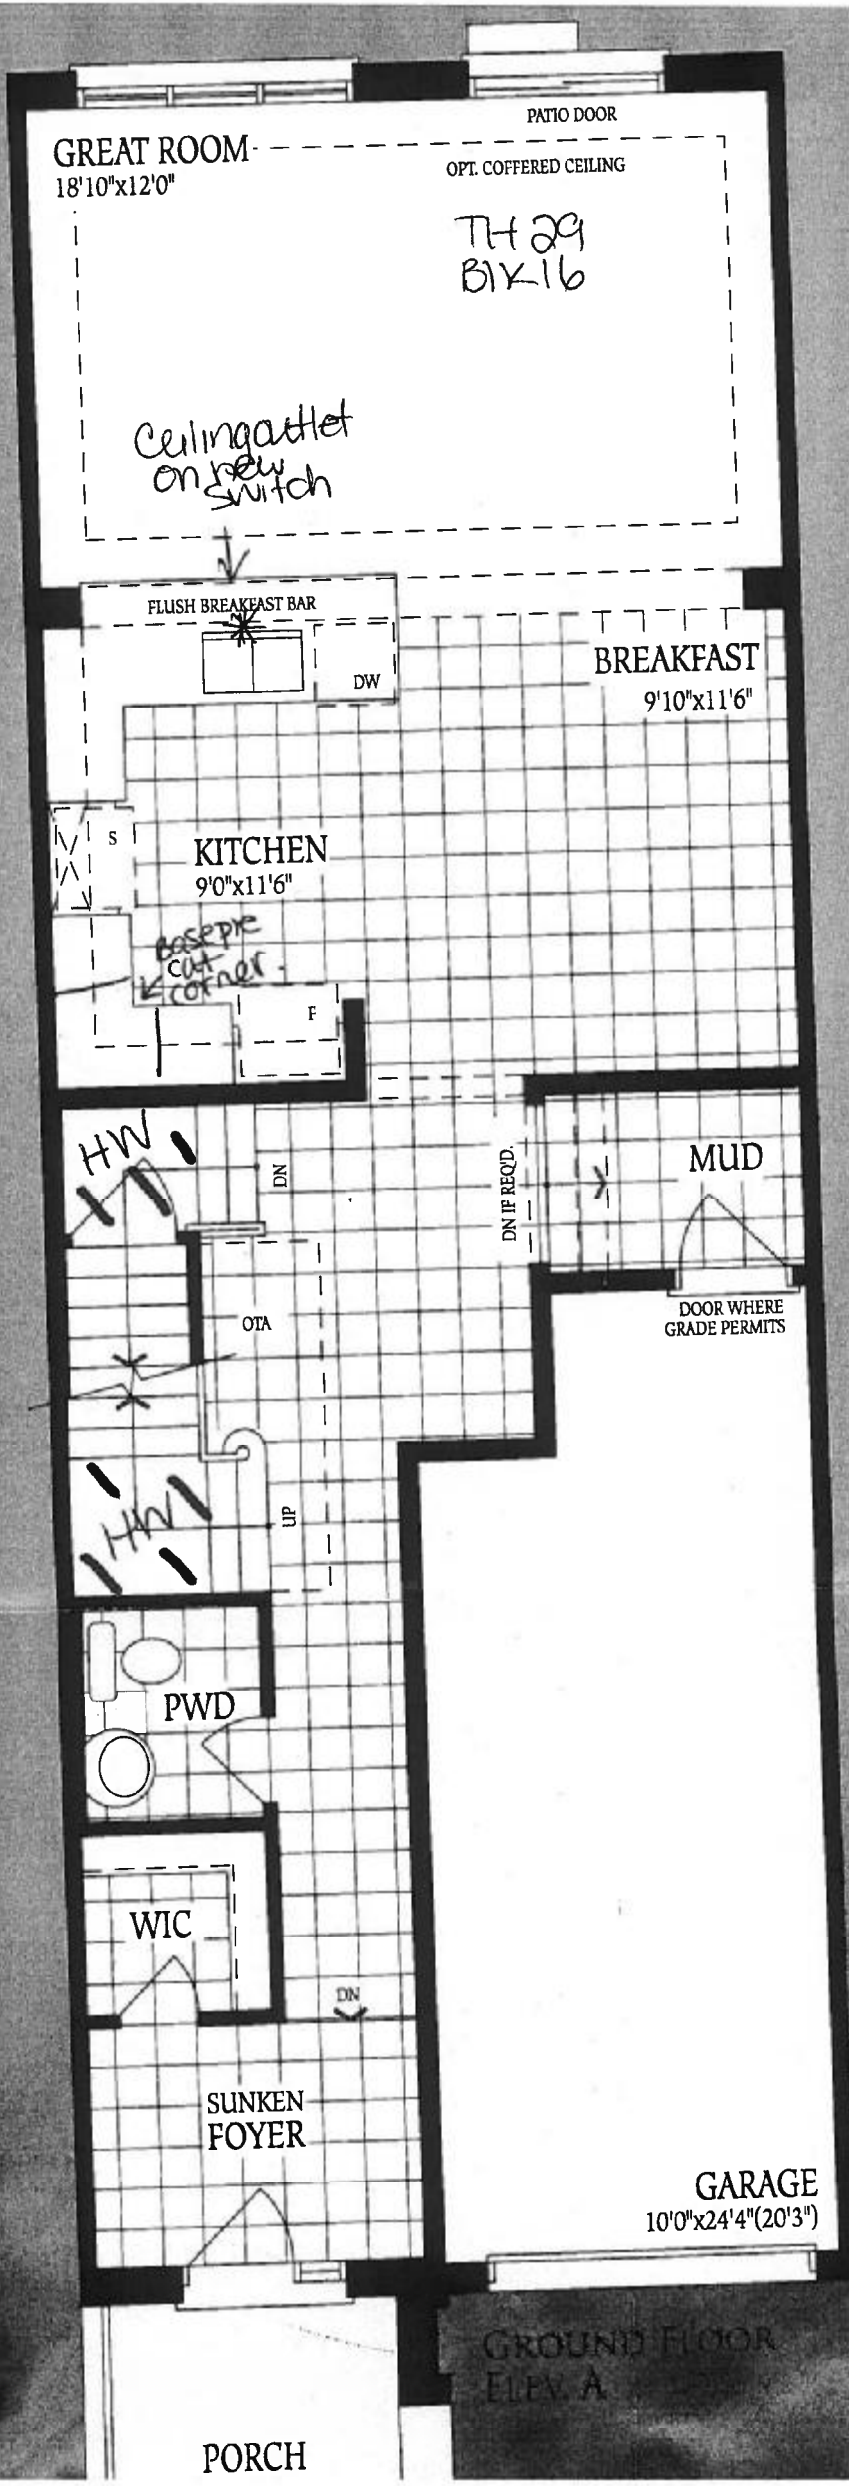

GROUND FLOOR
ELEV. A


BEDROOM 2
9'0"x13'8"

LAMINATE

BEDROOM 3
9'6"x12'6"





TH29
BK16

CARPET

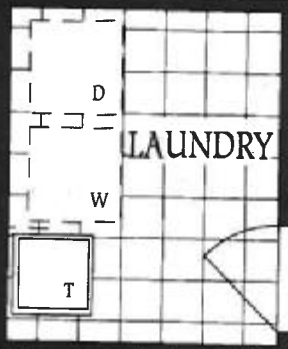

LINEN


HARDWOOD

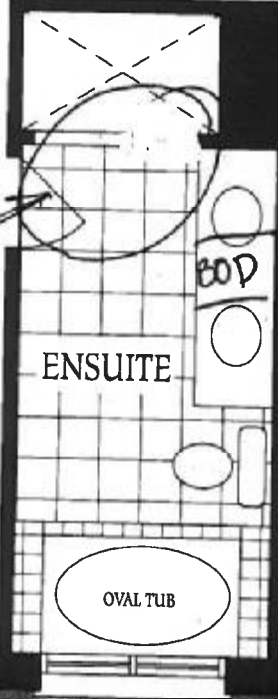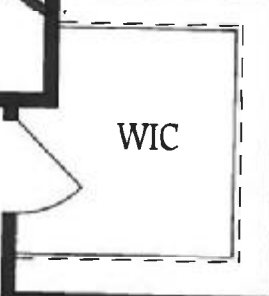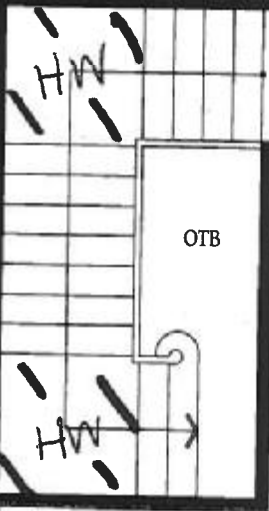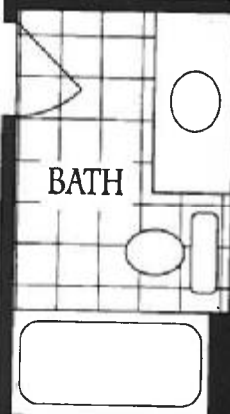

MASTER BEDROOM
12'0"(10'0")x16'7"

SECOND FLOOR
ELEV. A


ENSUITE

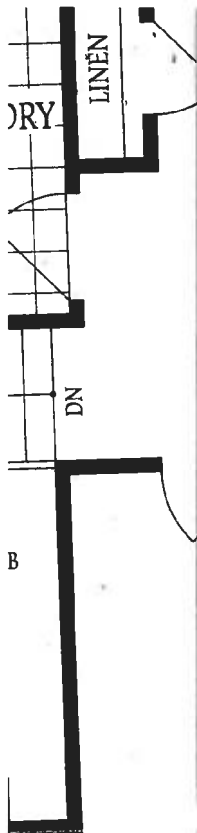

glass enclosure

EDROOM
7"

ROOM

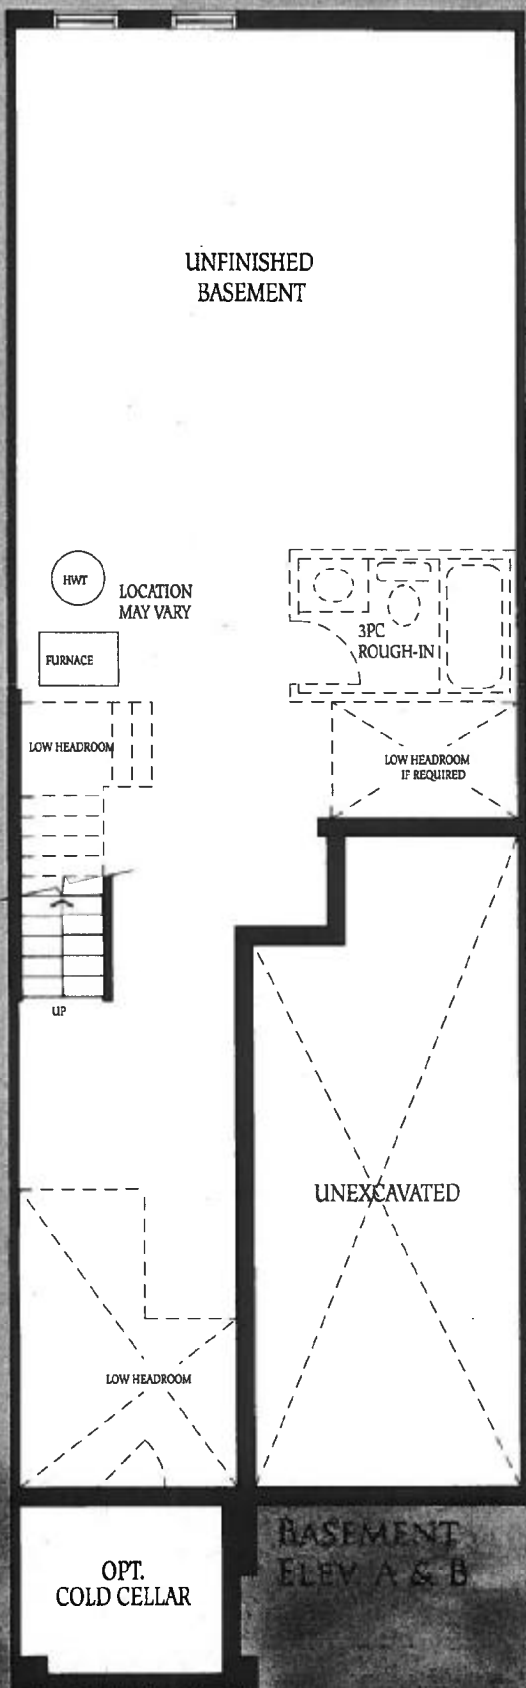

BASEMENT
ELEV A & B

TH 29
BIK 16

NO CHANGES
MADE

B