



CONSTRUCTION SUMMARY

52 - 1 - The Golden Eye 3 (S48-3) Elev B

Extras at Time of Sale

Note:

HARDWOOD FLOORING

Inv.2,051 1 - HARDWOOD FLOORING - STANDARD SERIES - 2 1/4 MERCIER SOLID OAK - LANDING - UPPER

Line20767 Note:

26Nov17 / 4Jun18

PLUMBING

Inv.2,051 1 - ICE MAKER ROUGH IN - WATERLINE TO FRIDGE FOR ICEMAKER

Line20768 Note:

26Nov17 / 4Jun18

STAIRS AND RAILINGS / NOSINGS

Inv.2,051 1 - UPGRADE RAILING - UPGRADE 1 - WROUGHT IRON

Line20769 Note:


26Nov17 / 4Jun18

WINDOWS - BASEMENT

Inv.2,051 5 - BASEMENT WINDOW - 30 X 30

Line20770 Note:


26Nov17 / 4Jun18

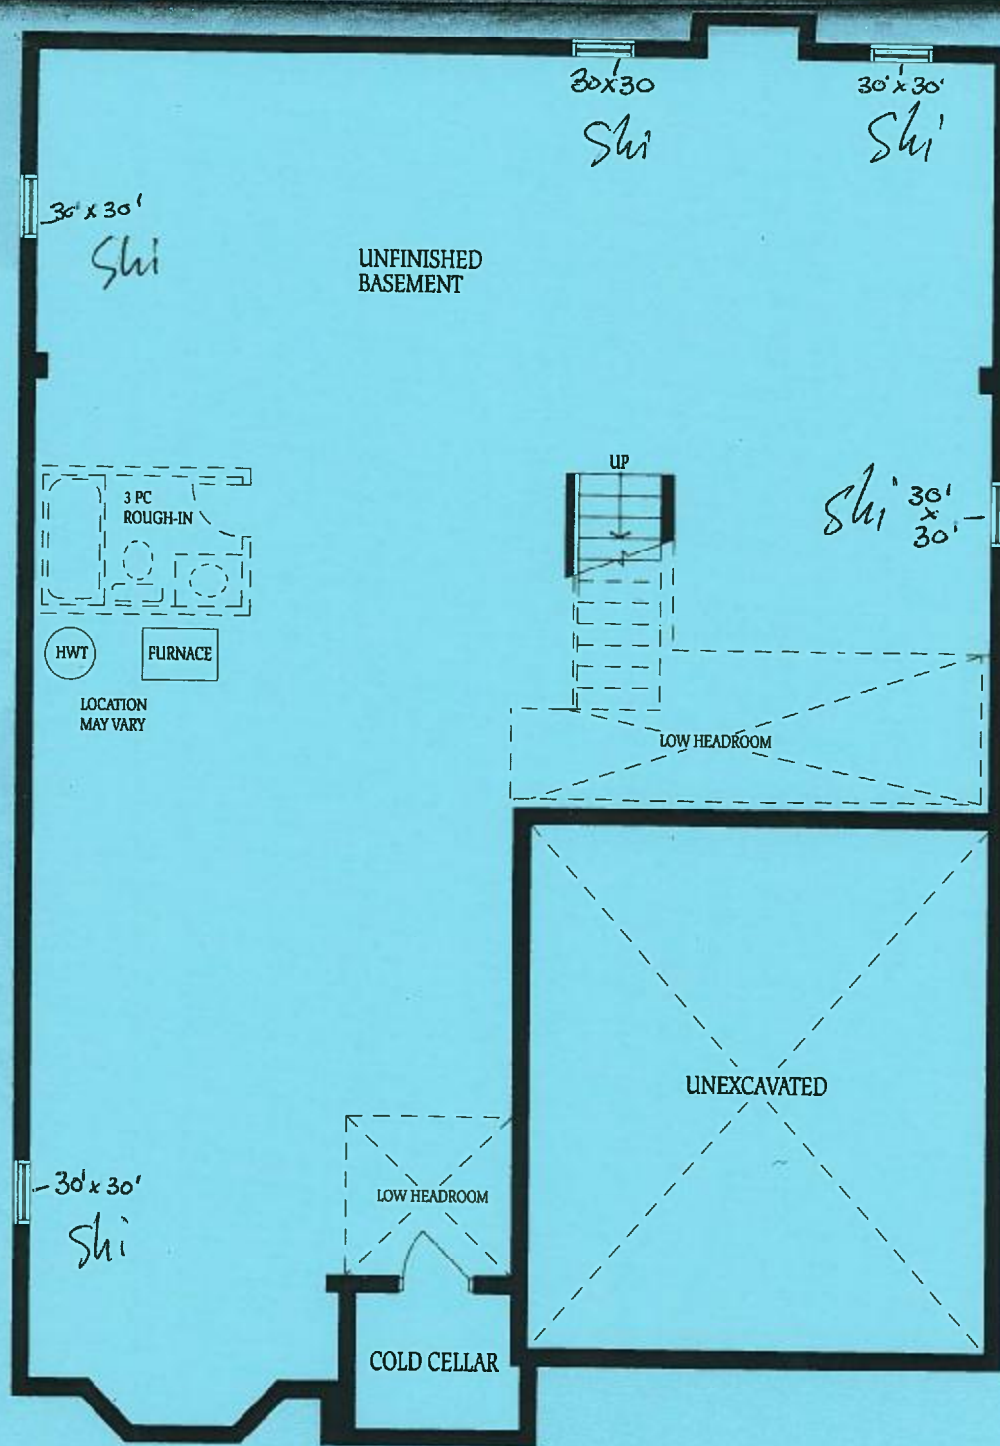

BASEMENT
ELEVATION A



SECOND FLOOR
ELEVATION A

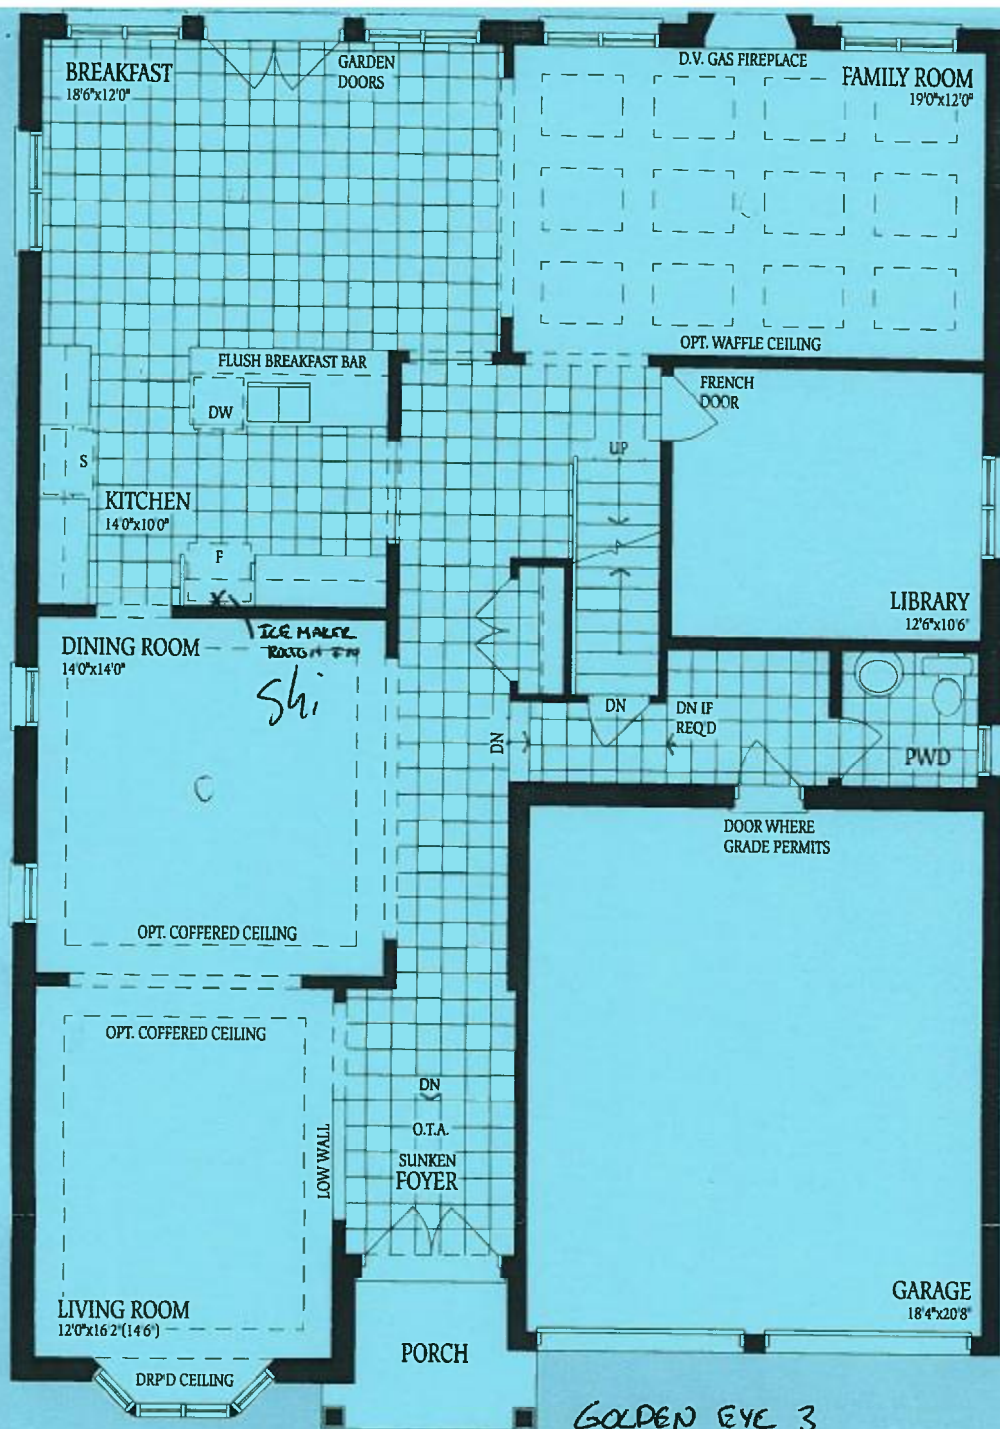

GROUND FLOOR
ELEVATION *ELU B*