



CONSTRUCTION SUMMARY

66 - 1 - The Golden Eye 3 (S48-3) Elev B

Extras at Time of Sale

Note:

CEILINGS

Inv.2,046	1 - SMOOTH CEILINGS - MAIN FLOOR
Line20820	Note:
26Nov17 / 4Jun18	

CONSTRUCTION - STRUCTUAL CHANGES*

Inv.2,046	1 - 9 FOOT CEILING ON SECOND FLOOR
Line20813	Note:
26Nov17 / 4Jun18	

HARDWOOD FLOORING

Inv.2,046	1 - HARDWOOD FLOORING - STANDARD SERIES - 2 1/4 MERCIER SOLID OAK - LANDING - UPPER
Line20815	Note:
26Nov17 / 4Jun18	

PLUMBING


Inv.2,046	1 - ICE MAKER ROUGH IN - WATERLINE TO FRIDGE FOR ICEMAKER
Line20818	Note:
26Nov17 / 4Jun18	

STAIRS AND RAILINGS / NOSINGS

Inv.2,046	1 - UPGRADE RAILING - UPGRADE 1 - WROUGHT IRON
Line20816	Note:
26Nov17 / 4Jun18	


WINDOWS - BASEMENT

Inv.2,046	5 - BASEMENT WINDOW - 30 X 30
Line20817	Note:
26Nov17 / 4Jun18	

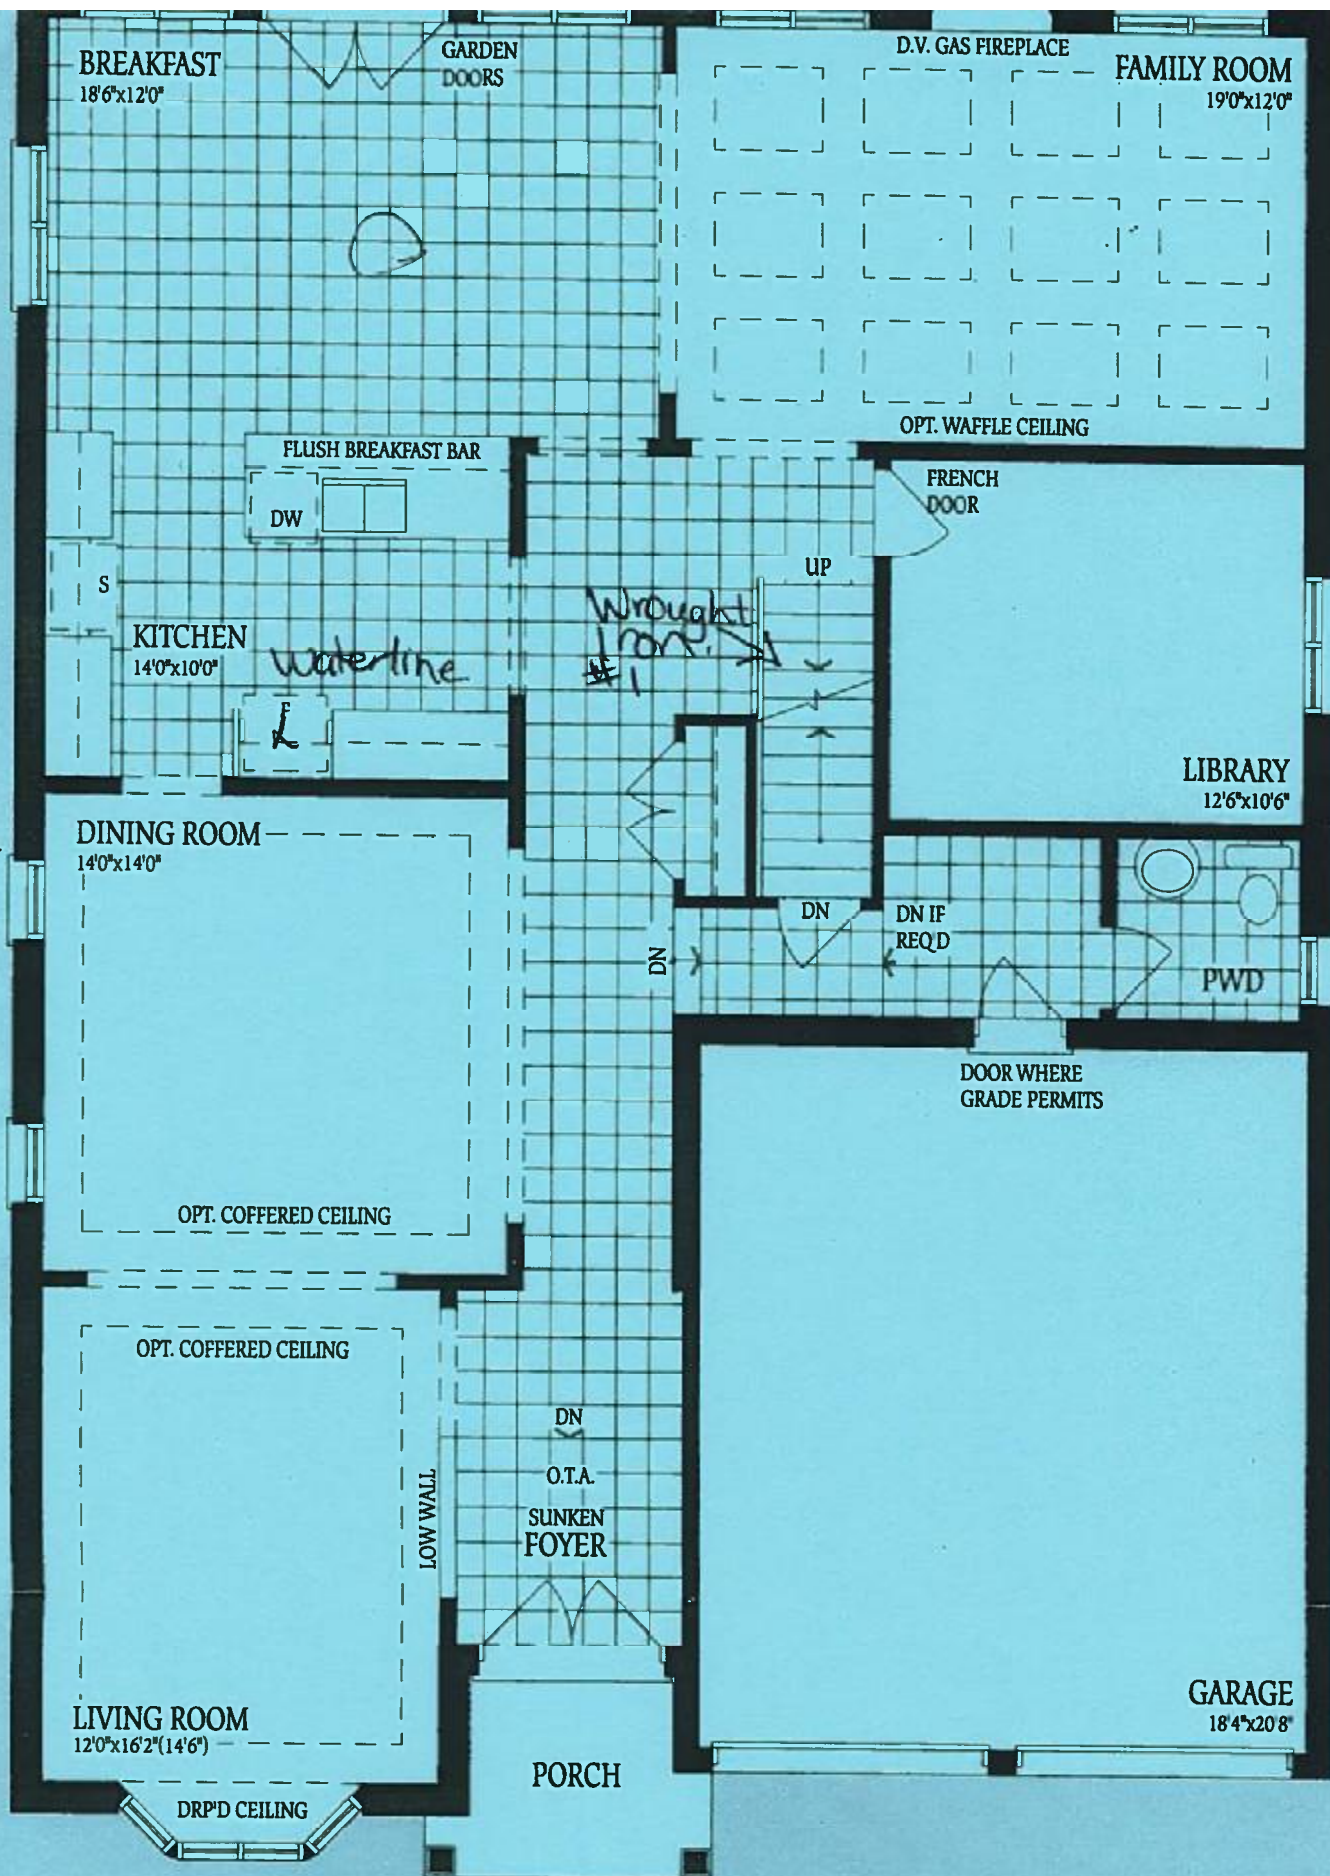

GROUND FLOOR
ELEVATION ~~A~~


GOLDEN EYE 3
Elev B

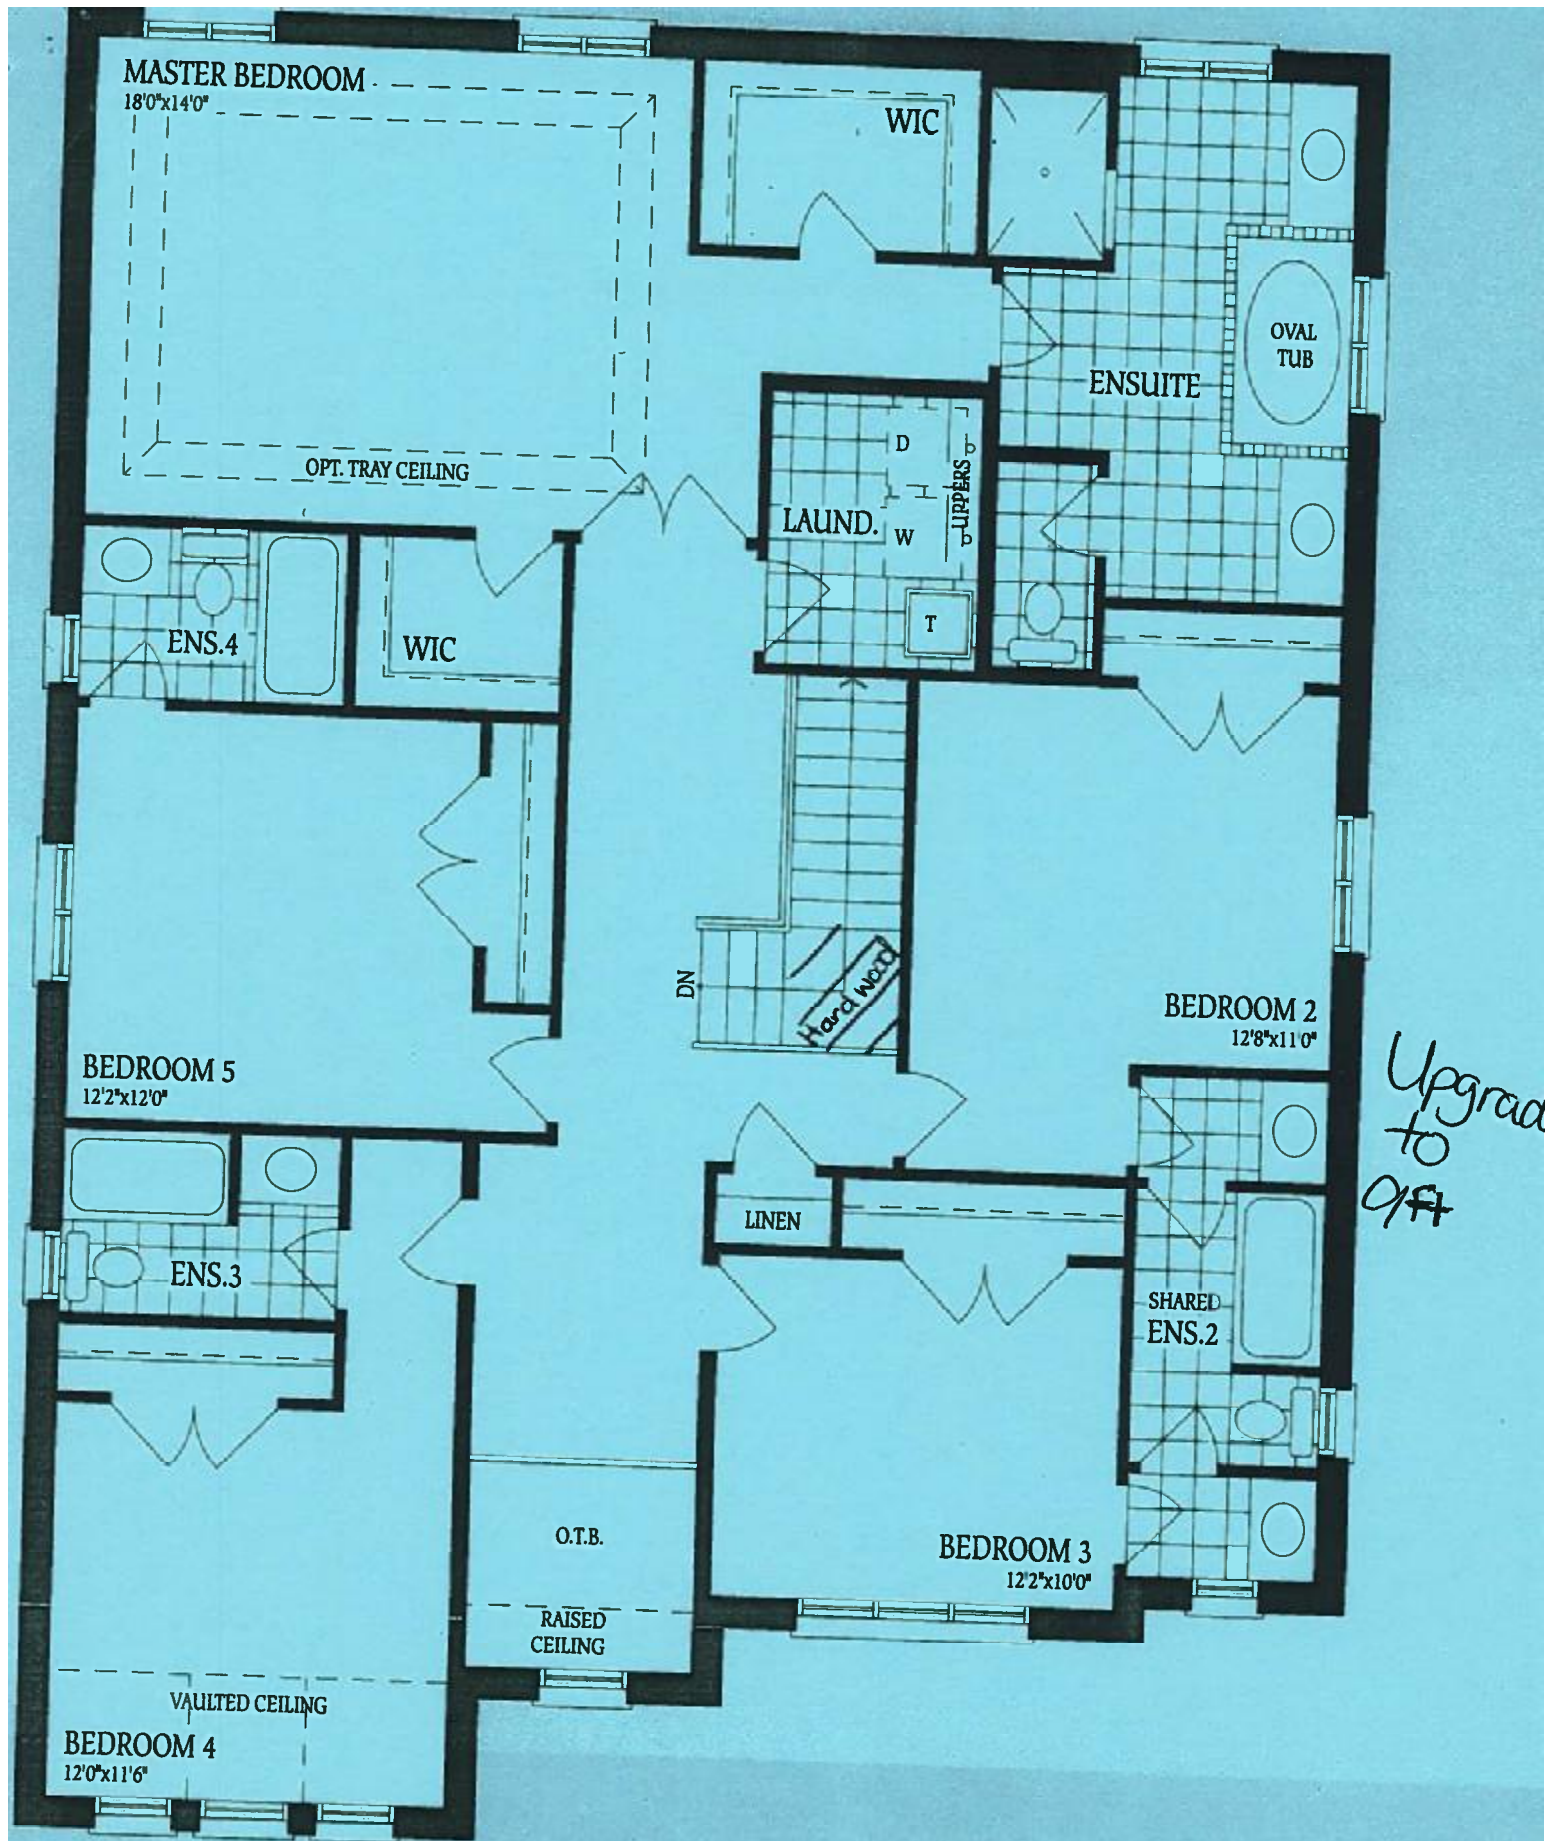

Upgrade
to
9/ft

Goldeneye 3
Elev. B.

SECOND FLOOR
ELEVATION X

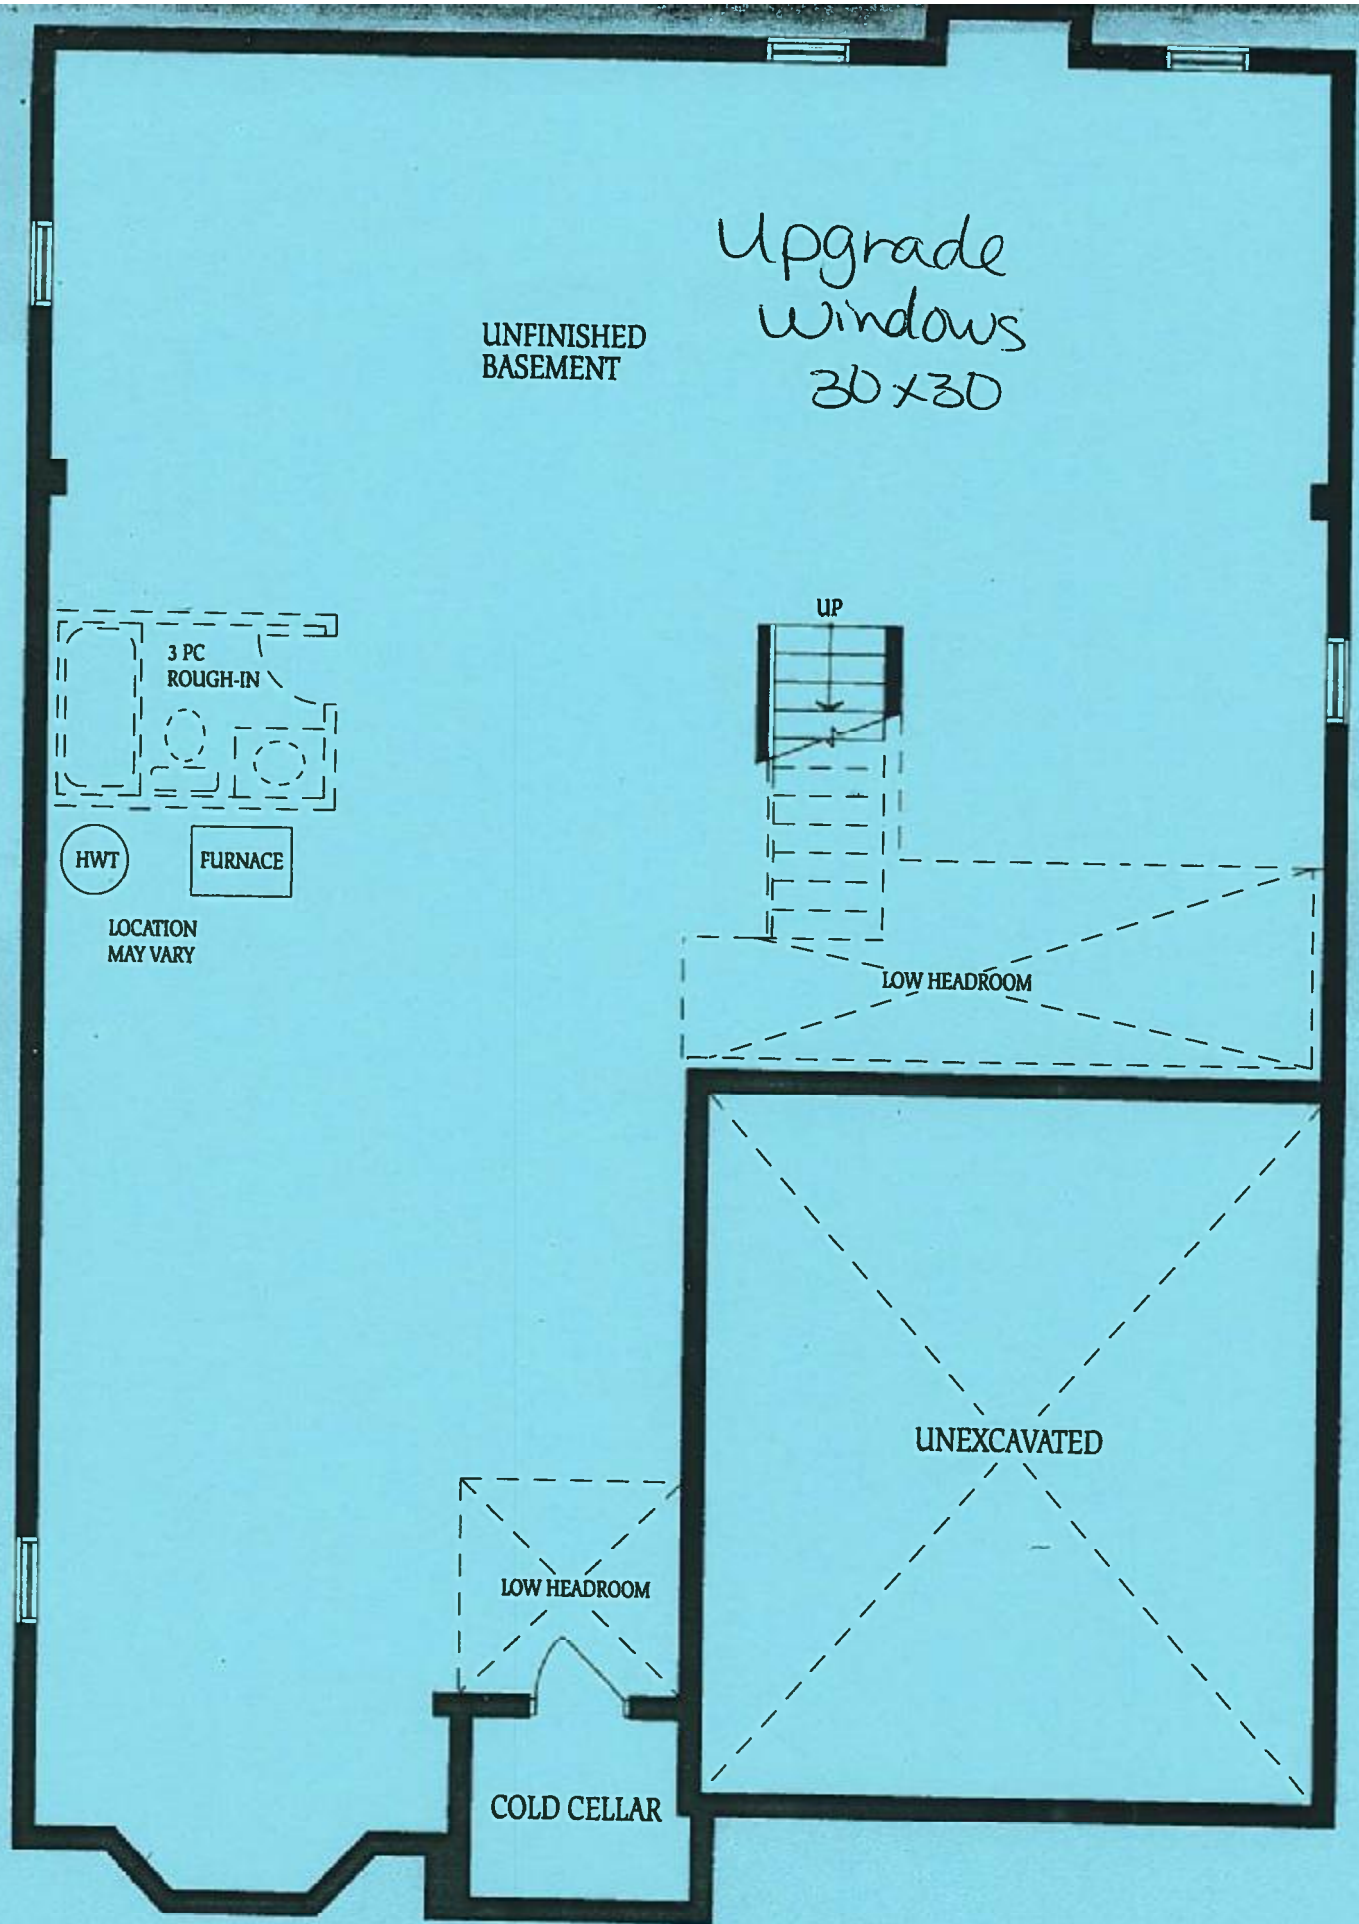

Goldeneye 3

BASEMENT
ELEVATION ~~A~~ B.