
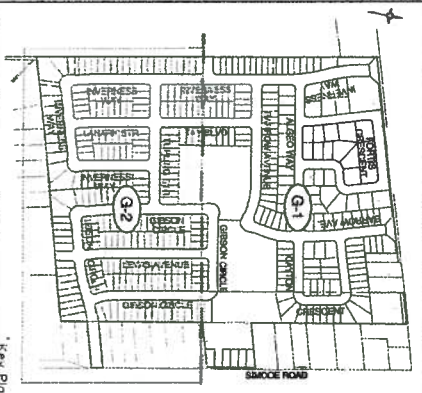


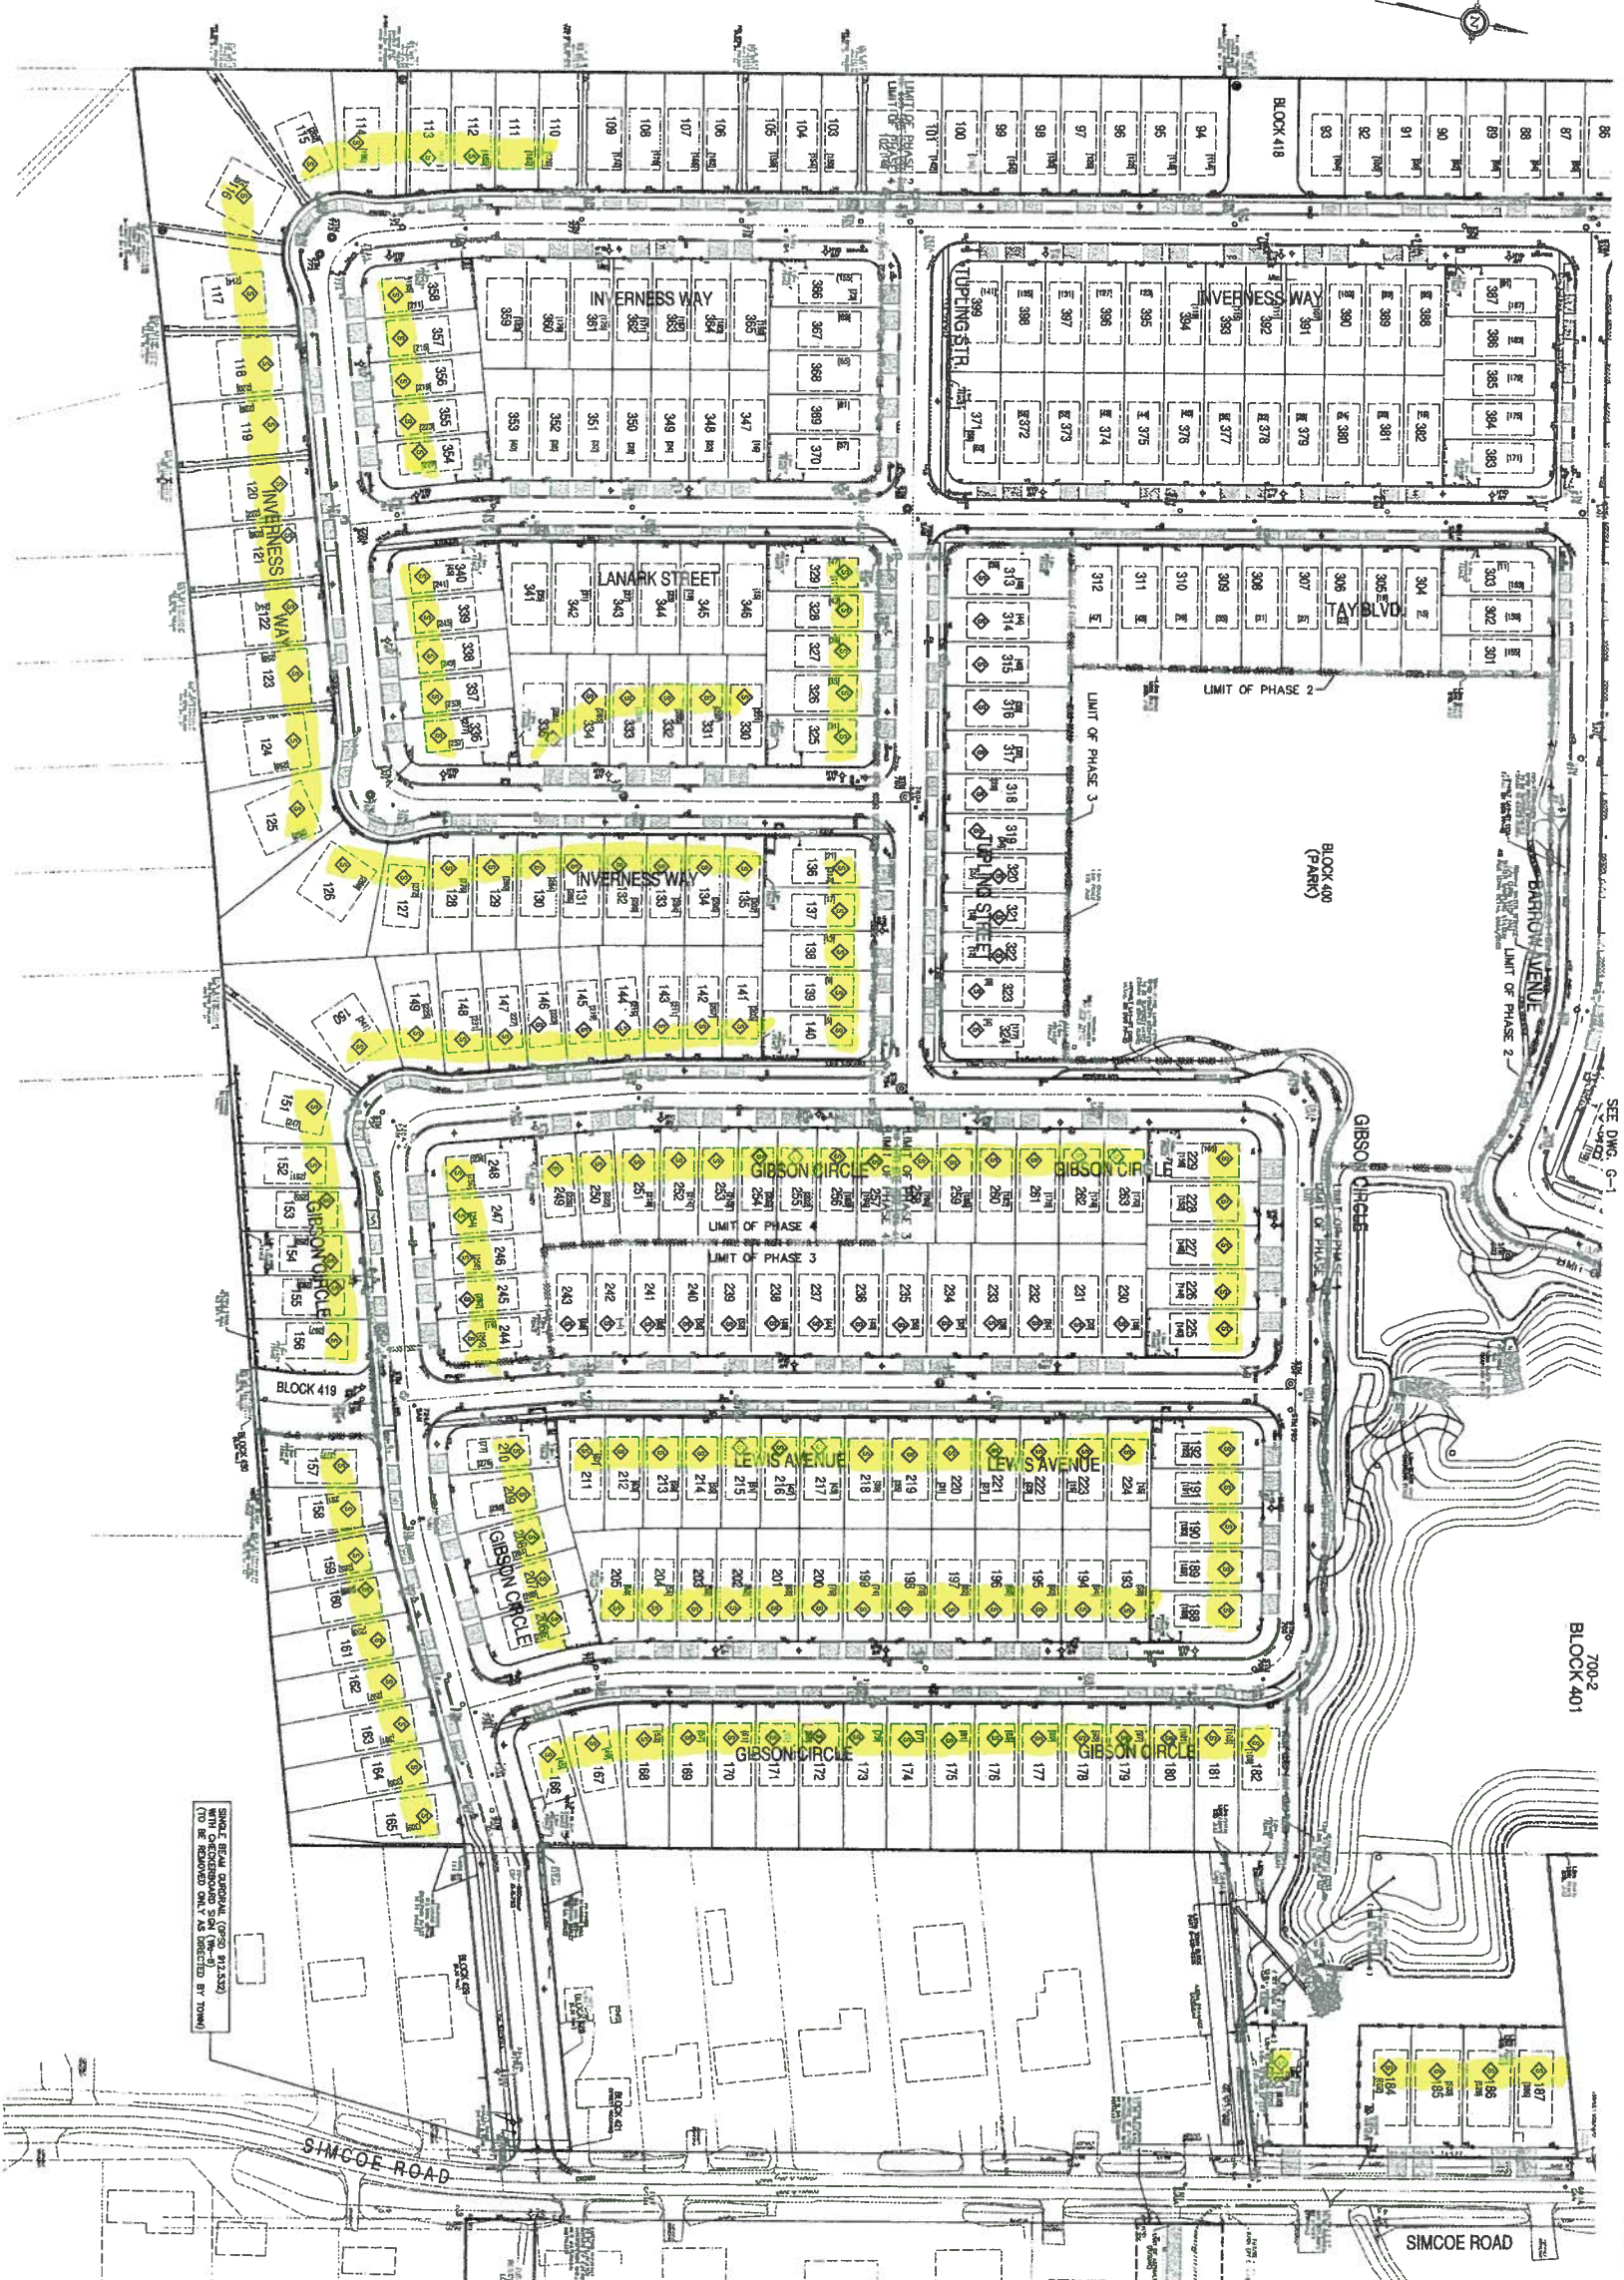

LEGEND

- TRANSFORMER
- STREET LIGHT
- WATER BOX
- WASTE CHAMBER
- VALVE & BOX
- EXISTING OUTLET
- STORM MAINTENANCE HOLES
- CATCHBASIN MAINTENANCE HOLES
- SAINTARY MAINTENANCE HOLES
- SEWER
- 200 DIA. PVC W/L
- PROPOSED WATERMAIN
- REAR LOT CATCHBASIN
- CATCHBASIN
- DOUBLE CATCHBASIN
- DITCH INLET CATCHBASIN
- HYDRAULIC & VALVE
- CORR & GUTTER & DEPRESSION
- SIDEWALK
- 1.2M BLACK ASPH
- 1.5M BLACK ASPH
- CHANNEL FENCE
- 1.8M PRIVACY FENCE
- 2.0M - 2.5M
- ACQUSTIC FENCE

NOTES:
1. SINGLE DENOTES SLUMP PUMP LOTS / BLOCKS.
2. NO DIRECT CONNECTION OF WEIRING TIE TO
SEWERS IS PERMITTED. STORM CONNECTIONS ARE
ONLY MEANT TO CAPTURE AT GRADE DISCHARGE
FROM SLUMP PUMPS.

No.	REVISION	DATE	BY	CHKD
1	AS SUBMITTED	2015/01/15	R.S.	R.S.
2	AS SUBMITTED	2015/01/15	R.S.	R.S.
3	AS SUBMITTED	2015/01/15	R.S.	R.S.
4	AS SUBMITTED	2015/01/15	R.S.	R.S.
5	AS SUBMITTED	2015/01/15	R.S.	R.S.

BRADFORD WEST
Gwillimbury
BRADFORD WEST HOLDINGS INC.
GENERAL ABOVEGROUND
SERVICES PLAN

URBAN ECOSYSTEMS LIMITED
7050 WESTERN ROAD, SUITE 705
WILLOWDALE, ONTARIO L4Y 1A7
Tel: (905) 955-0899
Fax: (905) 955-0898

BRADFORD WEST HOLDINGS INC.
GENERAL ABOVEGROUND
SERVICES PLAN
Scale: 1:1000
Sheet No. 1 OF 1