



CONSTRUCTION SUMMARY

3 - 2 - The Humming Bird 3 (S45-3) Elev A

Extras at Time of Sale

Note:


CONSTRUCTION - STRUCTURAL CHANGES


Inv.370	1 - SMOOTH CEILINGS - MAIN FLOOR
Line2964	Note:
15Jun21 / 16Jul21	

Inv.370	1 - SMOOTH CEILINGS - 2ND FLOOR
Line2965	Note:
15Jun21 / 16Jul21	

INTERIOR RAILING

Inv.370	1 - UPGRADE RAILING - UPGRADE 2 - WROUGHT IRON
Line2970	Note:
15Jun21 / 16Jul21	

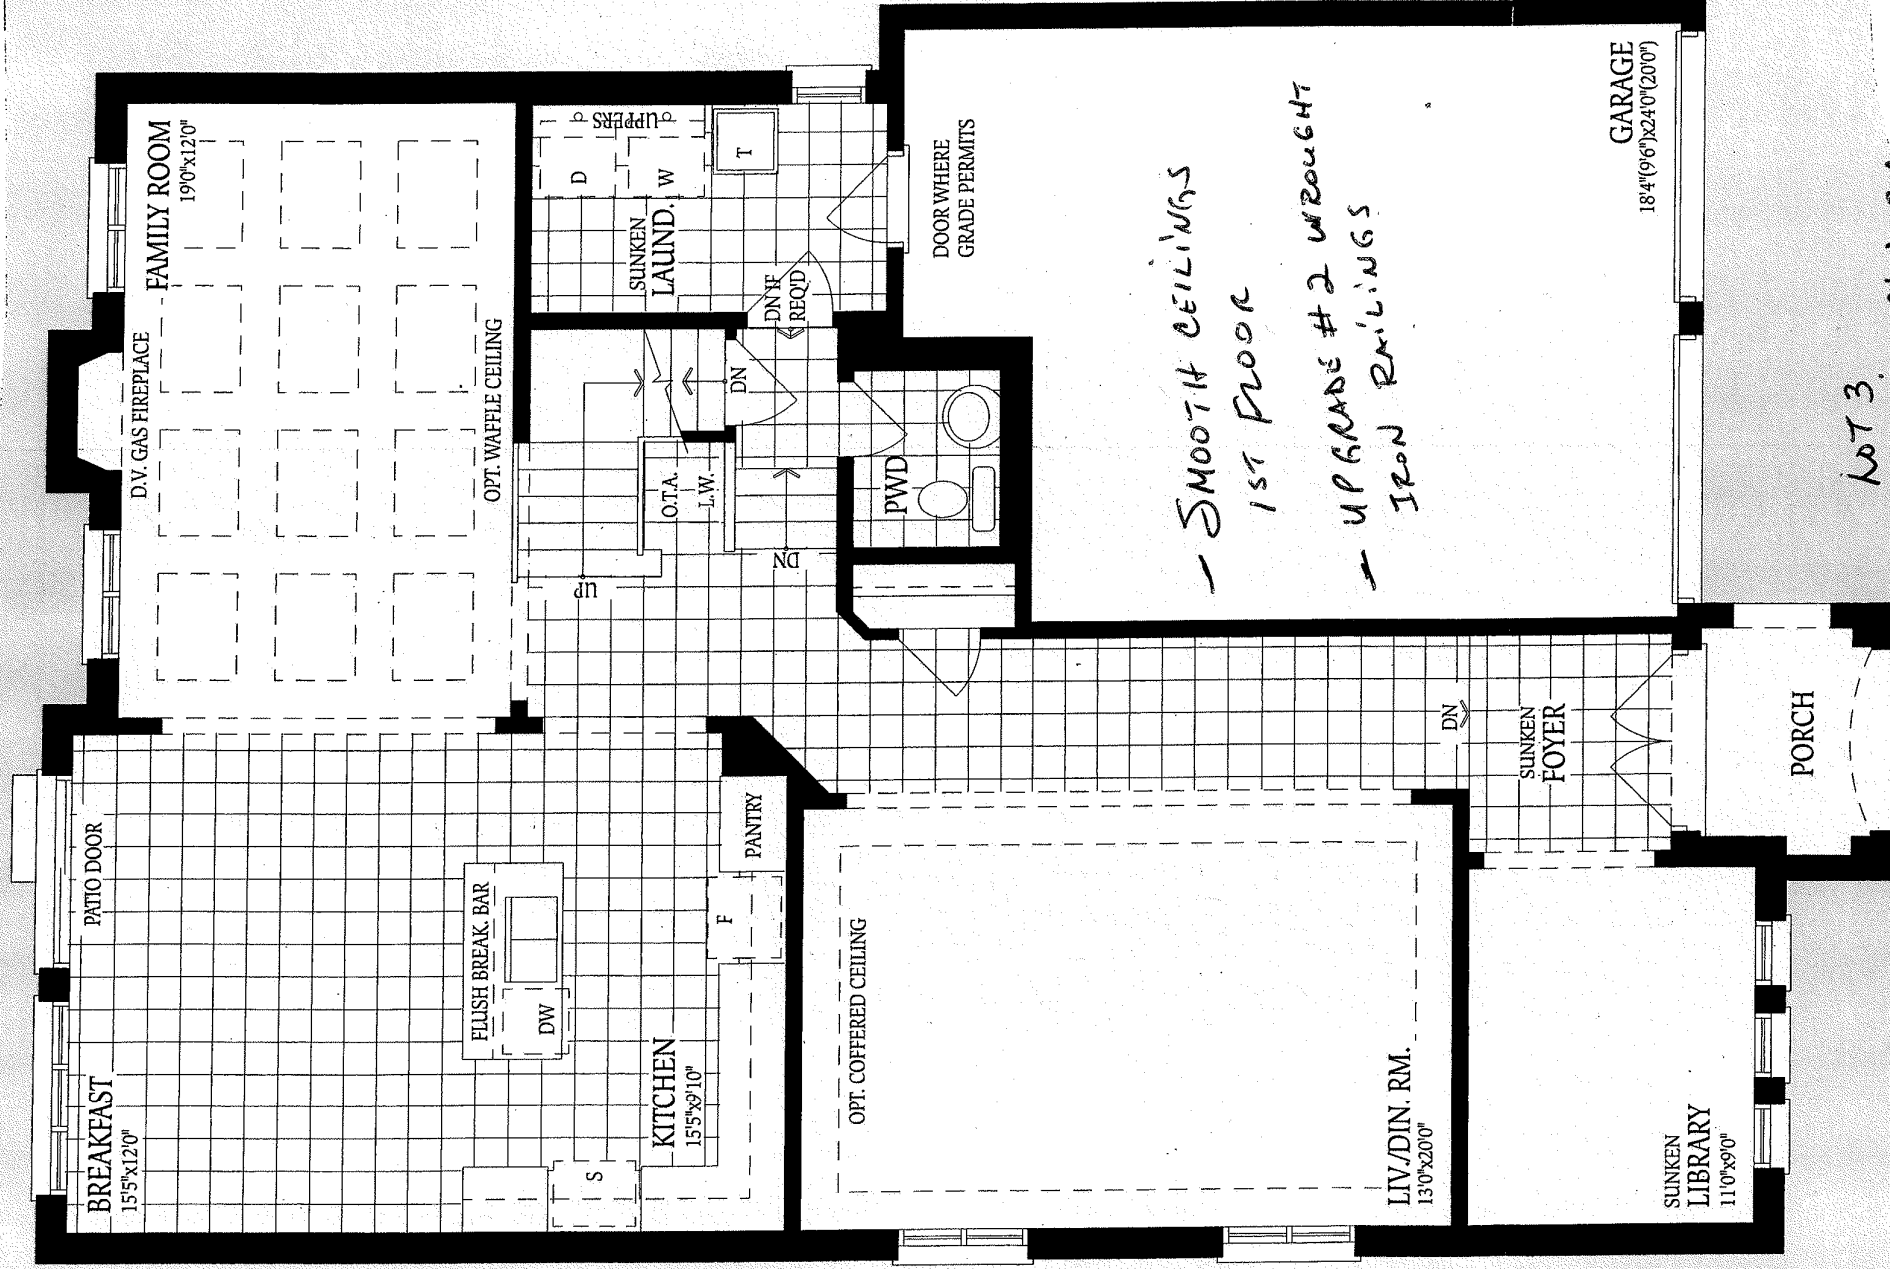


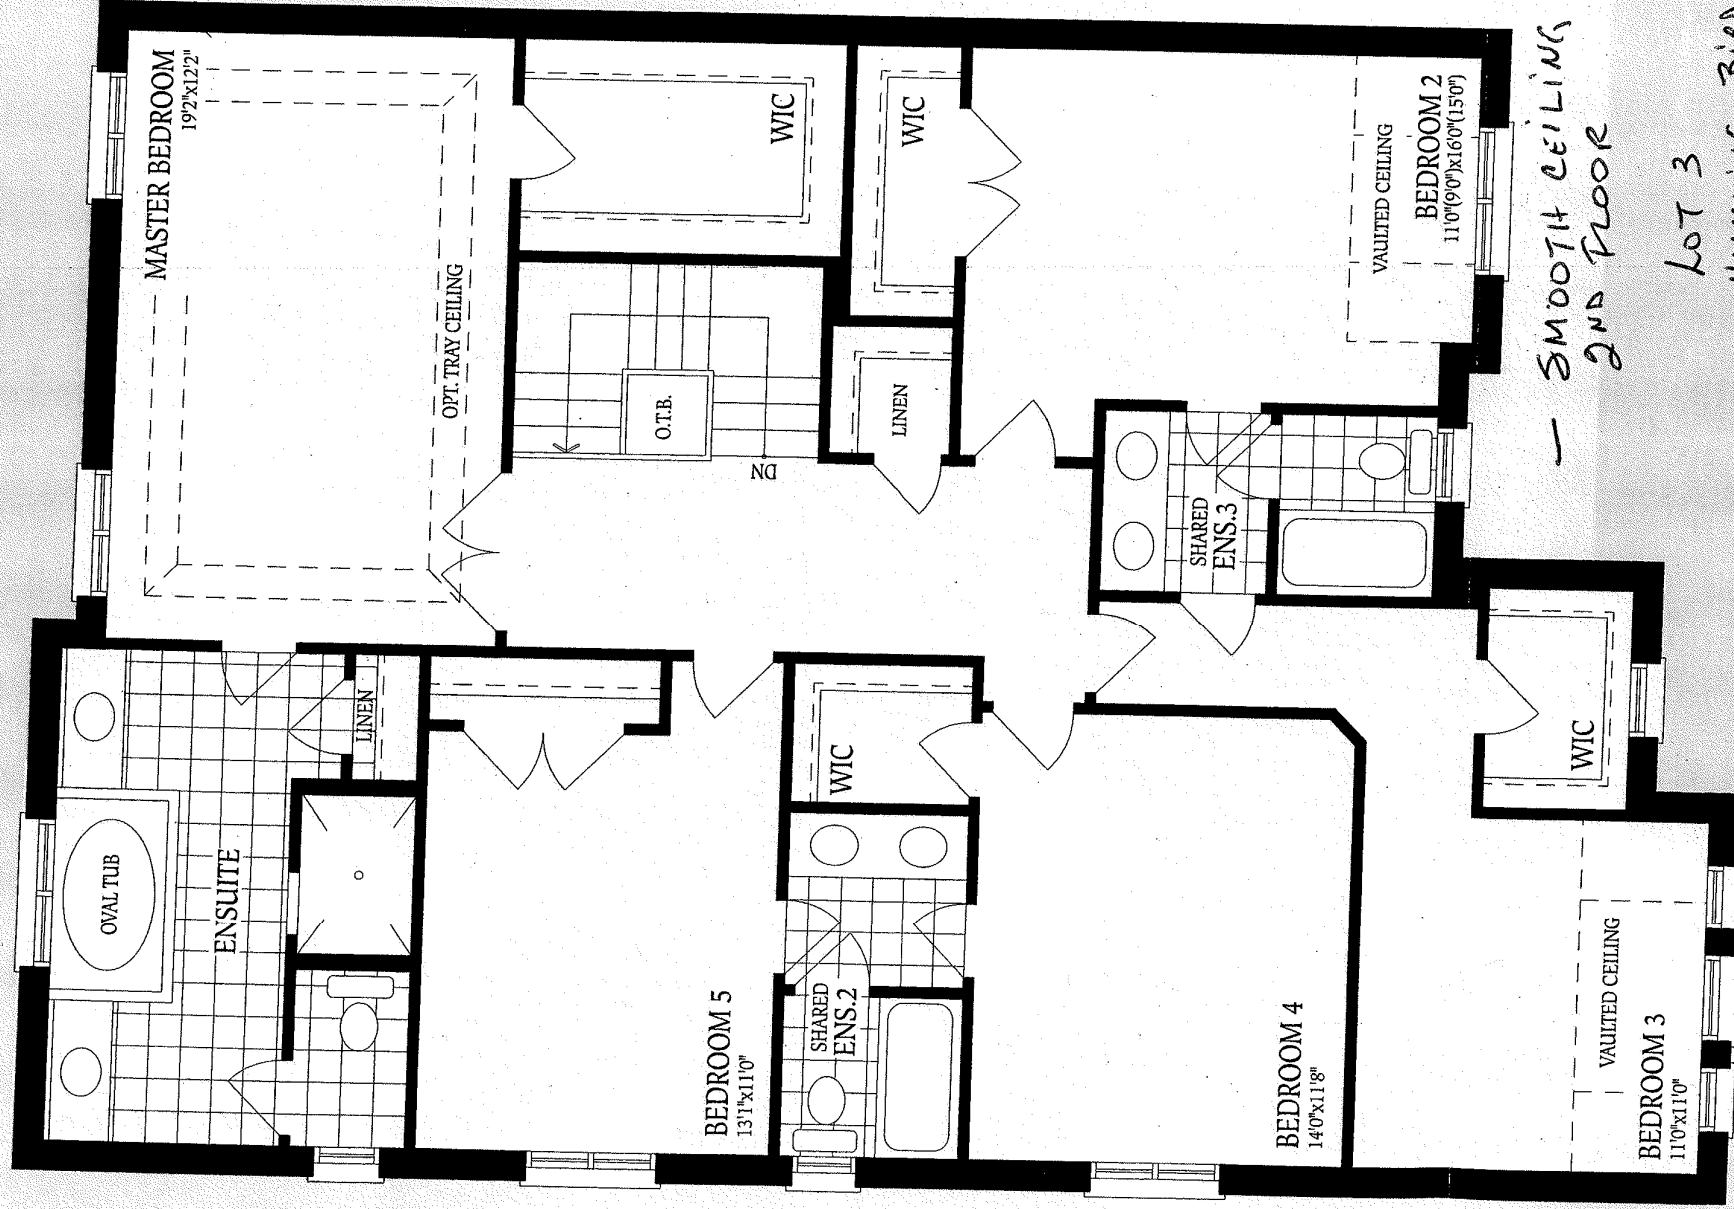

— SMOOTH CEILING
2ND FLOOR

LOT 3
HUMMING BIDS 3A
CHADHA

NC V.C.

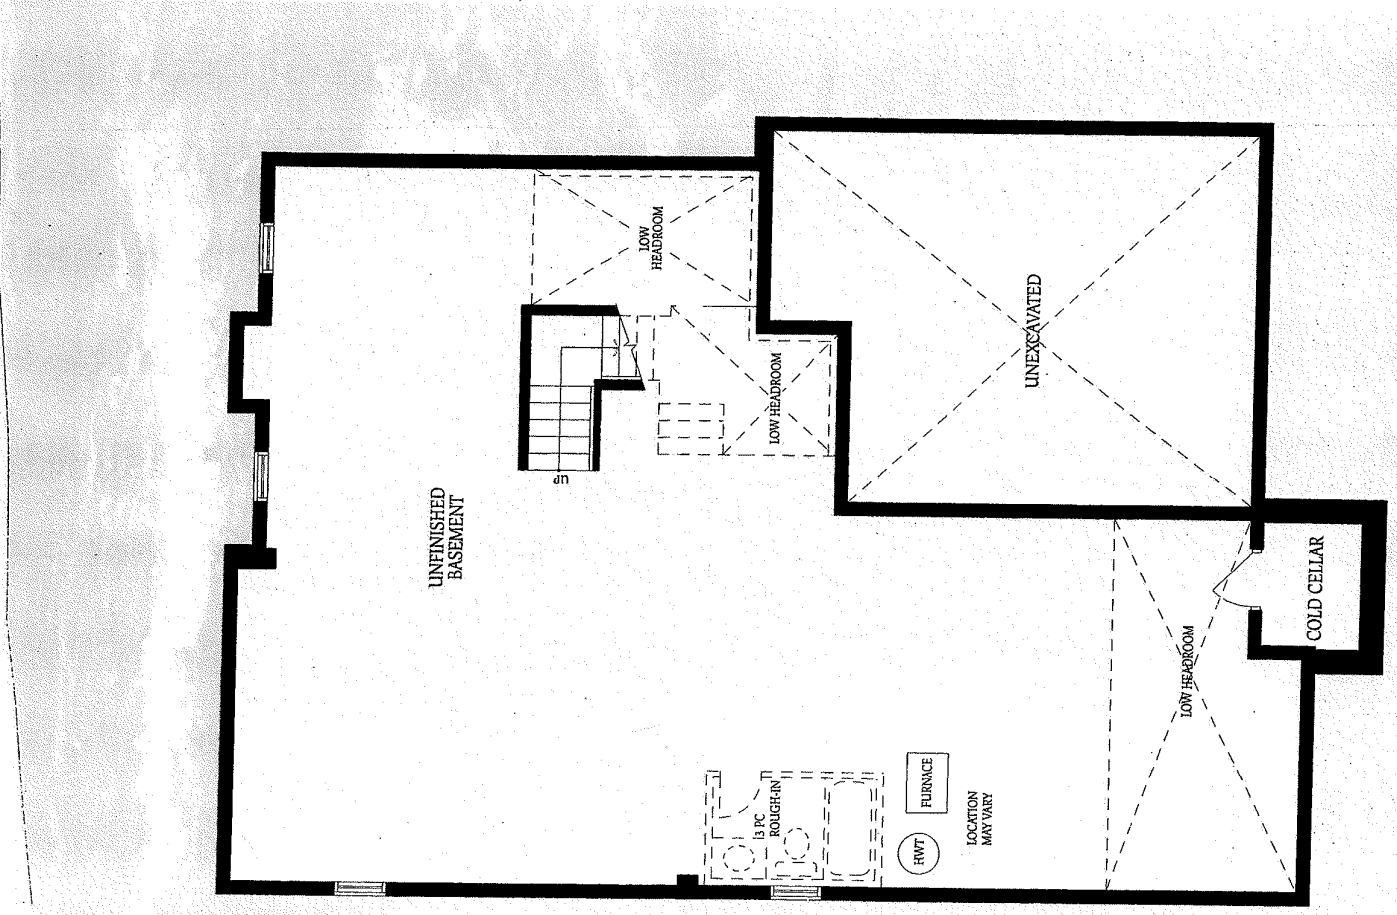

BASEMENT
ELEVATION A

LOT 3
HUMMING BIRD 3A
CHADHA

NC V.C.