



CONSTRUCTION SUMMARY


Block 145 Unit 3 - 2 - The Crane 9 (TH-9) Elev A2

Extras at Time of Sale

Note:

ELECTRICAL

Inv.448	1 - ELECTRICAL - SUPPLY AND INSTALL EXTRA INTERIOR CEILING OUTLET ROUGH-IN (NO FIXTURE) ON NEW SWITCH
Line3716	Note: CENTERED IN FAMILY ROOM
13Jul21 / 10Sep21	

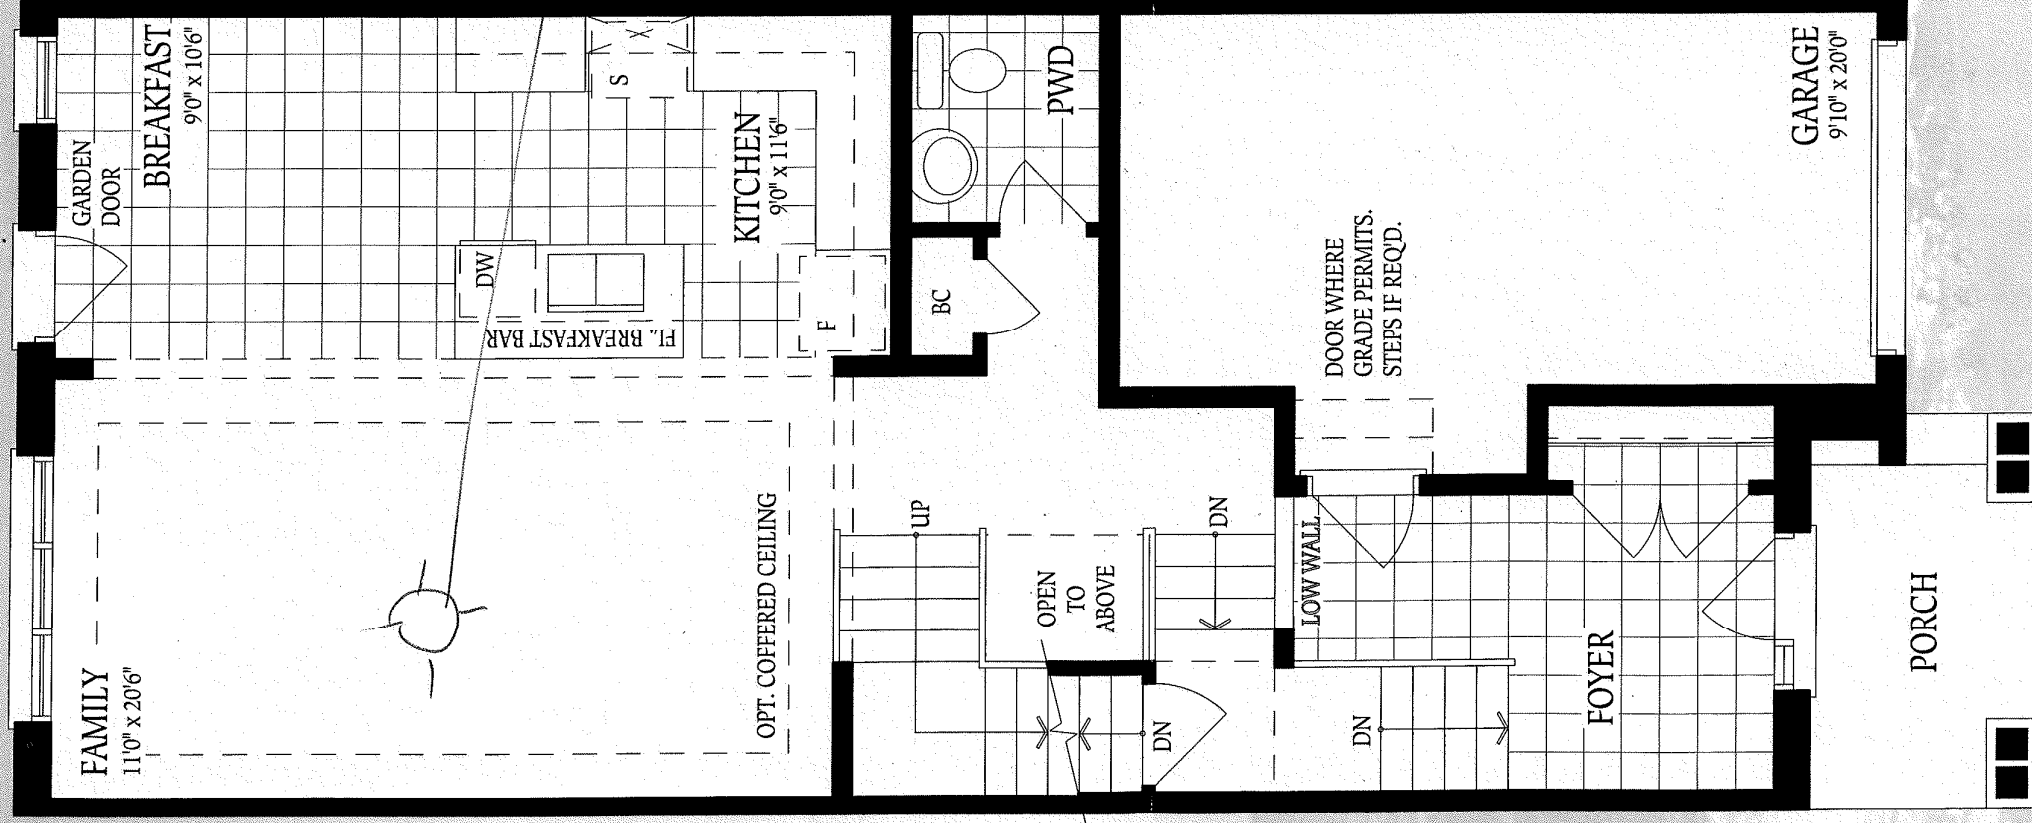


Rough-in
electrical
on new
switch

BK 145-Unit 3
Crane
Elev. A.

GROUND FLOOR
ELEVATION A/A2

M.C.

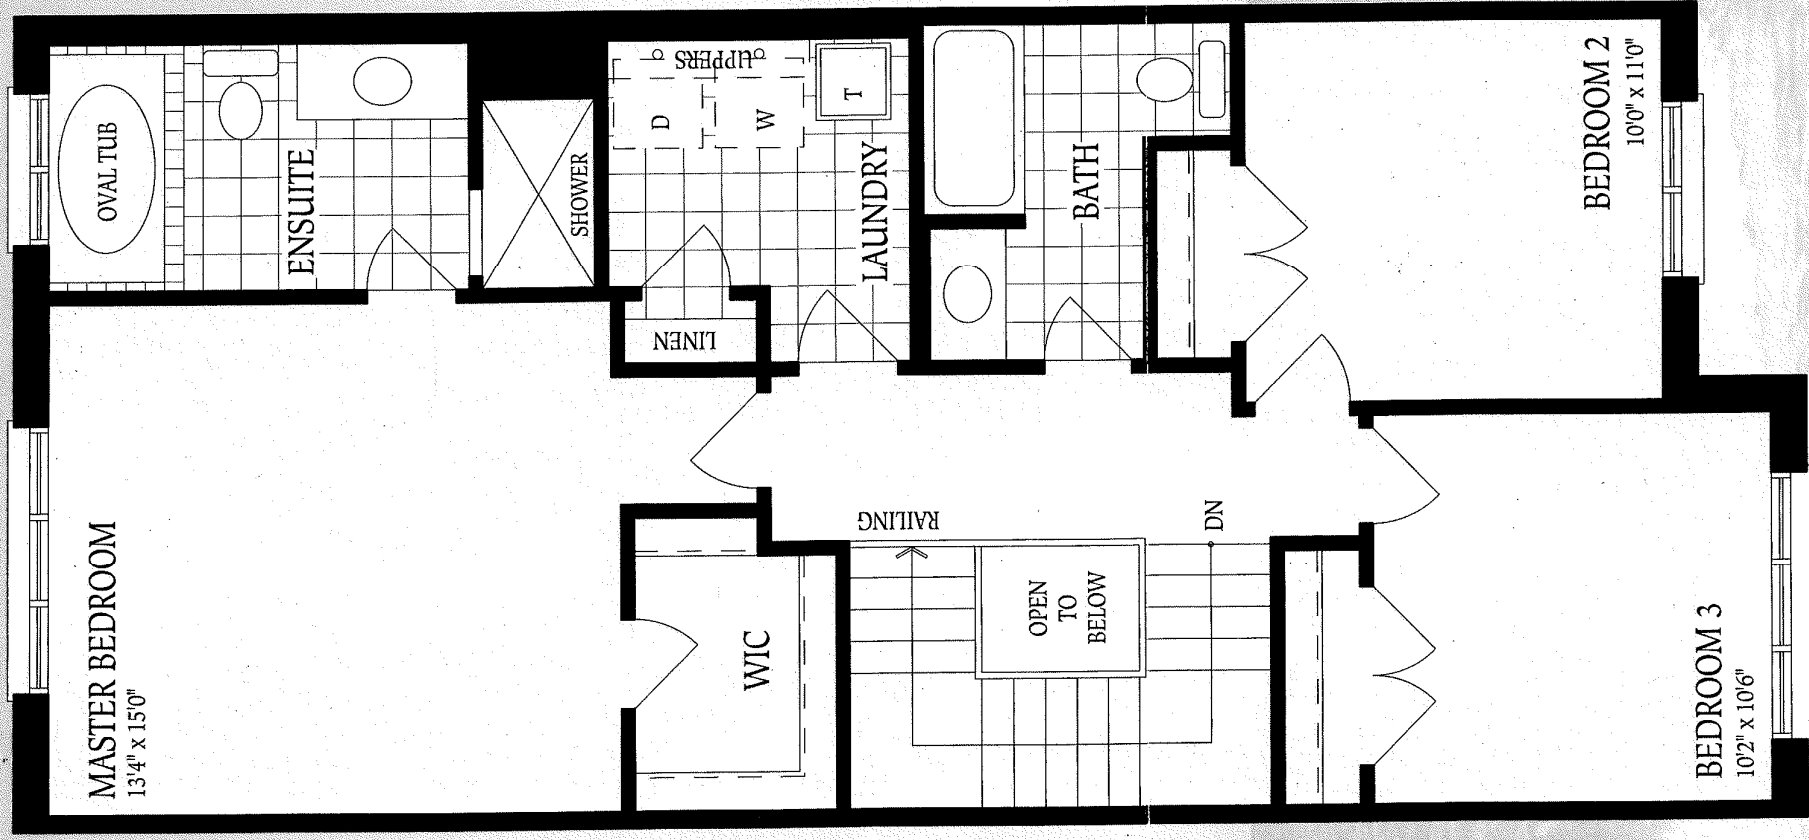


SECOND FLOOR
ELEVATION A/A2

BIK 145-3

Crane 9

Elev. A

M.R.

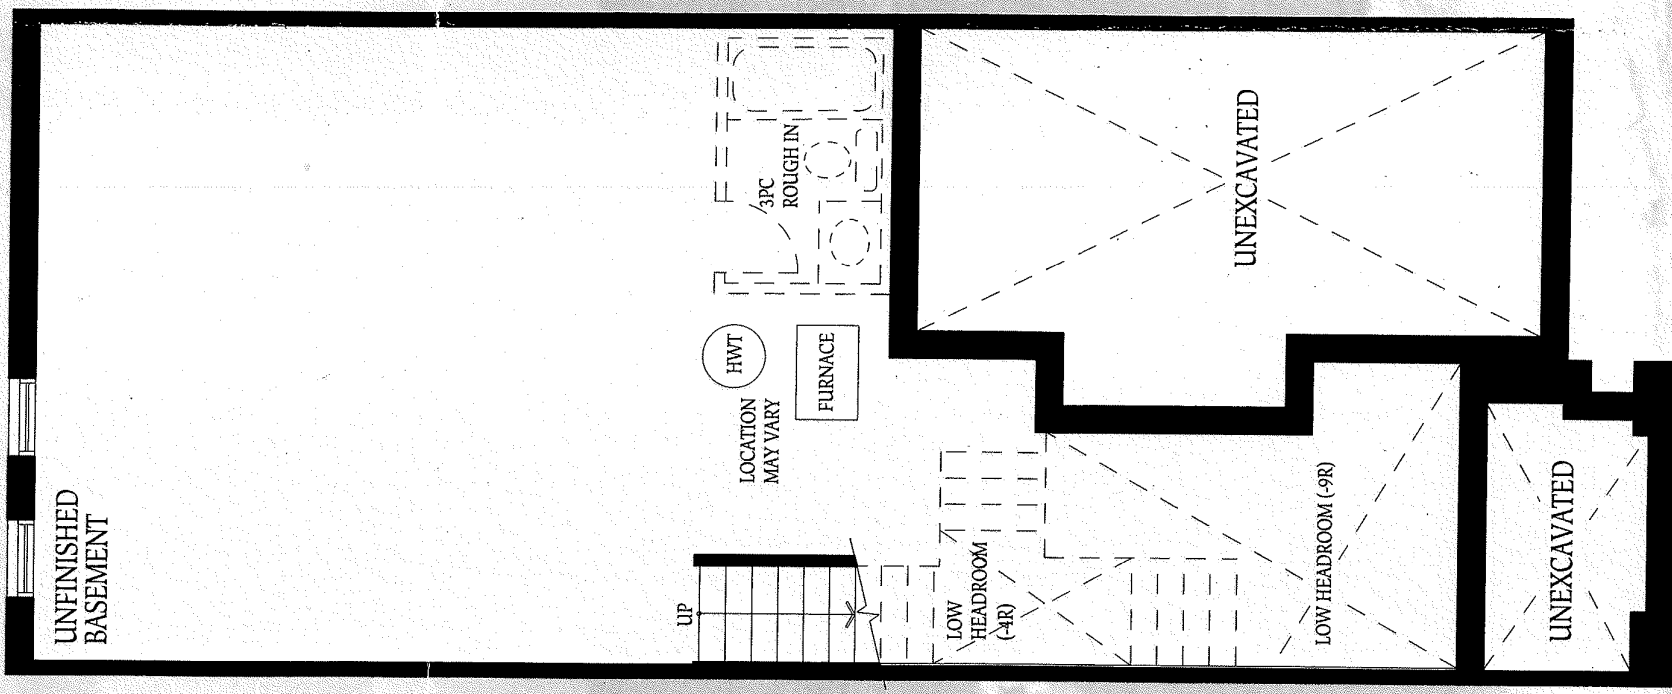

Blk 45-units
Crane
Eleva

BASEMENT

M5-