



CONSTRUCTION SUMMARY

Block 140 Unit 3 - 2 - The Crane 2 (TH-2) Elev A

Extras at Time of Sale

CABINETRY

Inv.298	1 - CABINETRY - KITCHEN - UPGRADE 1
Line4522	Note:
5Jun21 / 9Nov21	

ELECTRICAL

Inv.298	1 - ELECTRICAL - SUPPLY AND INSTALL ALL WIRING AND CONNECTION FOR AIR CONDITIONING (INCLUDING 4 WIRE LOW AND HIGH VOLTAGE AND FLEX CONNECTION)
Line4524	Note:
5Jun21 / 9Nov21	

HEATING AND AIR CONDITIONING


Inv.298	1 - 13 SEER - AIR CONDITIONING. NOTE: ELECTRICAL NOT INCLUDED. ADD ELECTRICAL
Line4523	Note:
5Jun21 / 9Nov21	

LAMINATE FLOORING

Inv.298	1 - LAMINATE FLOORING - STANDARD - LANDING AT STAIRS DOWN
Line4528	Note:
5Jun21 / 9Nov21	
Inv.298	1 - LAMINATE FLOORING - STANDARD - LANDING AT STAIRS UP
Line4529	Note:
5Jun21 / 9Nov21	
Inv.298	1 - LAMINATE FLOORING - STANDARD - UPPER HALL
Line4530	Note:
5Jun21 / 9Nov21	


PAINT AND STAIN

Inv.298	1 - PAINT AND STAIN - STAIN OAK RAILINGS, PICKETS, POST, NOSINGS, STRINGERS, THREADS AND RISERS COMPLETE
Line4531	Note:
5Jun21 / 9Nov21	

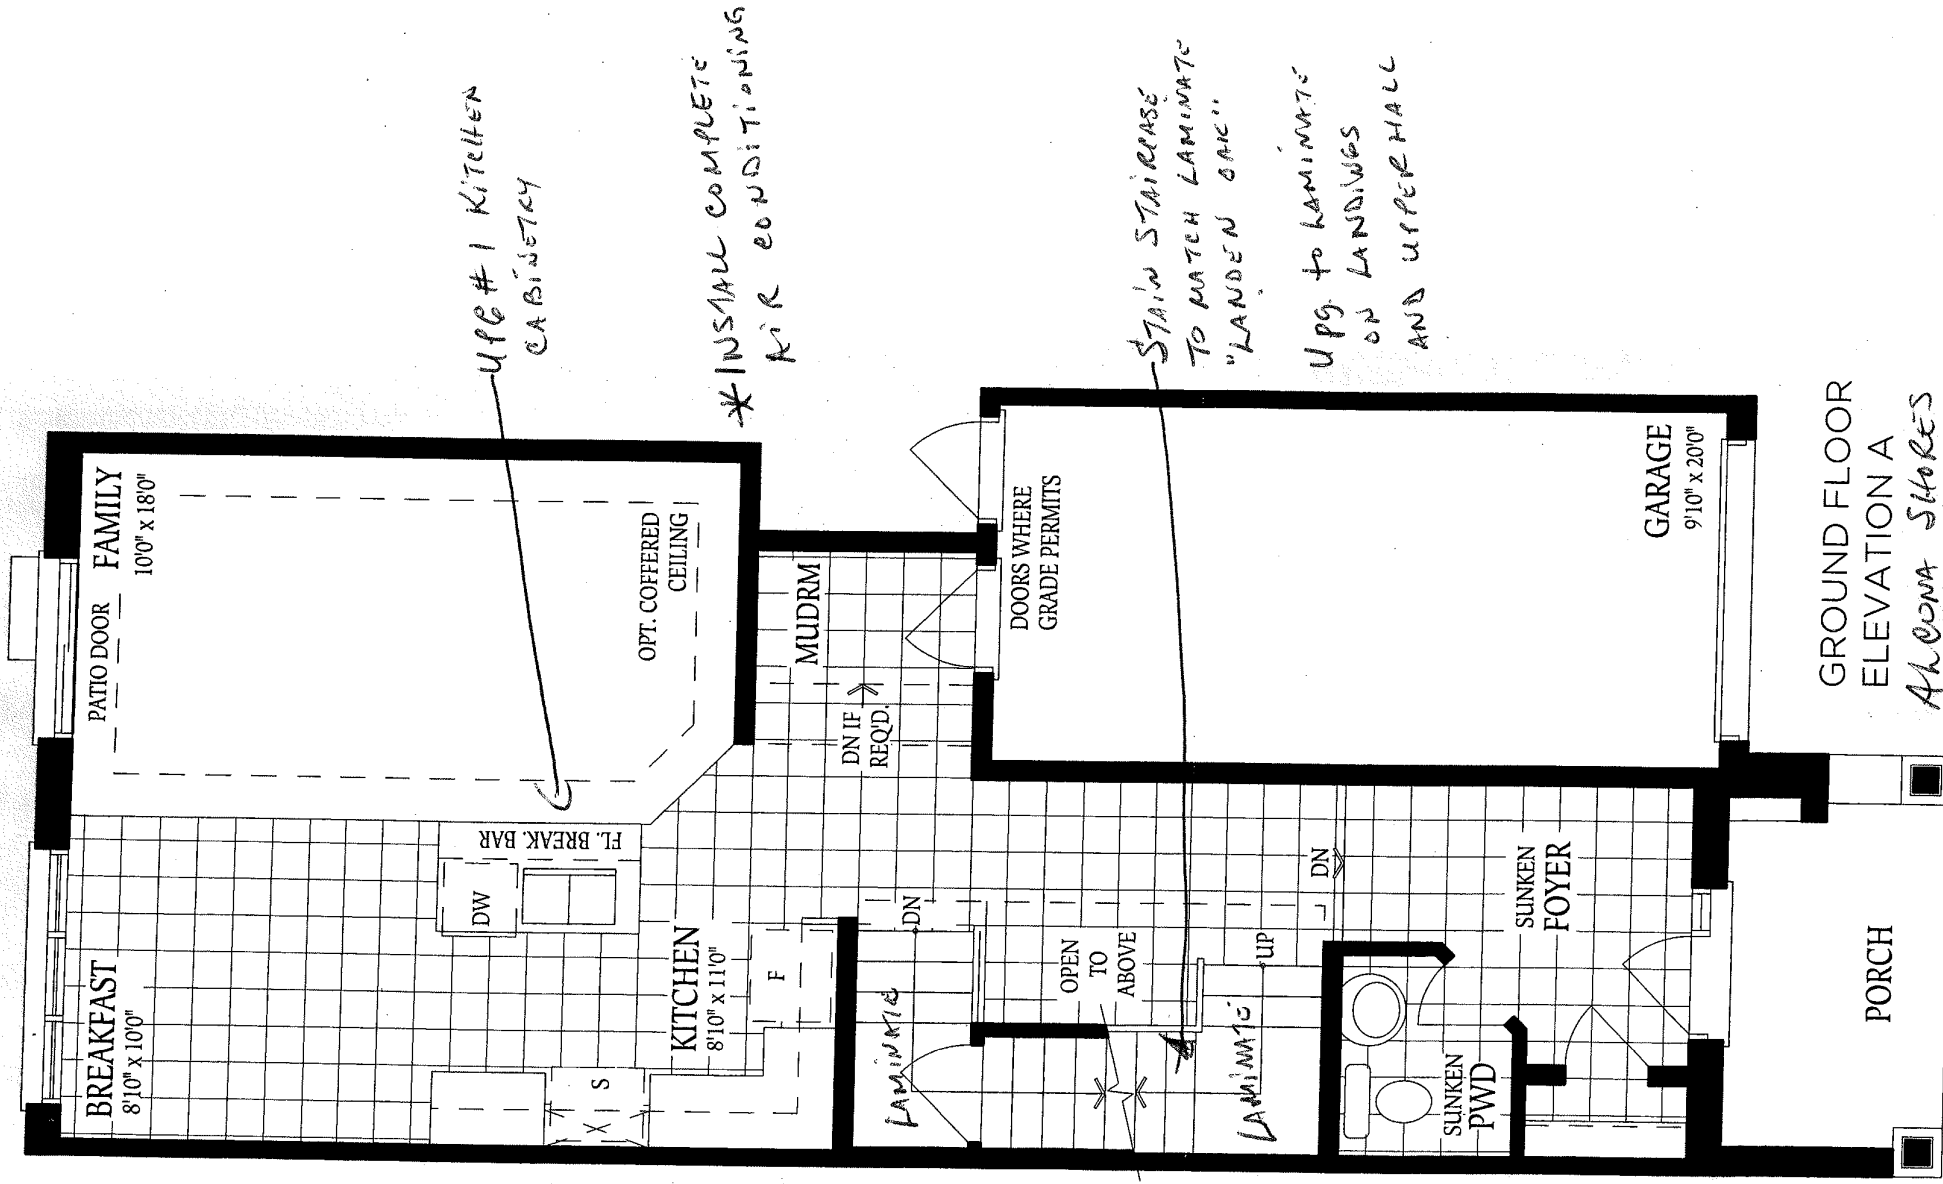

GROUND FLOOR
ELEVATION A
ALCENA SHORES
CRANE 2A 140-3
BAL / SAJWAN

GB AS

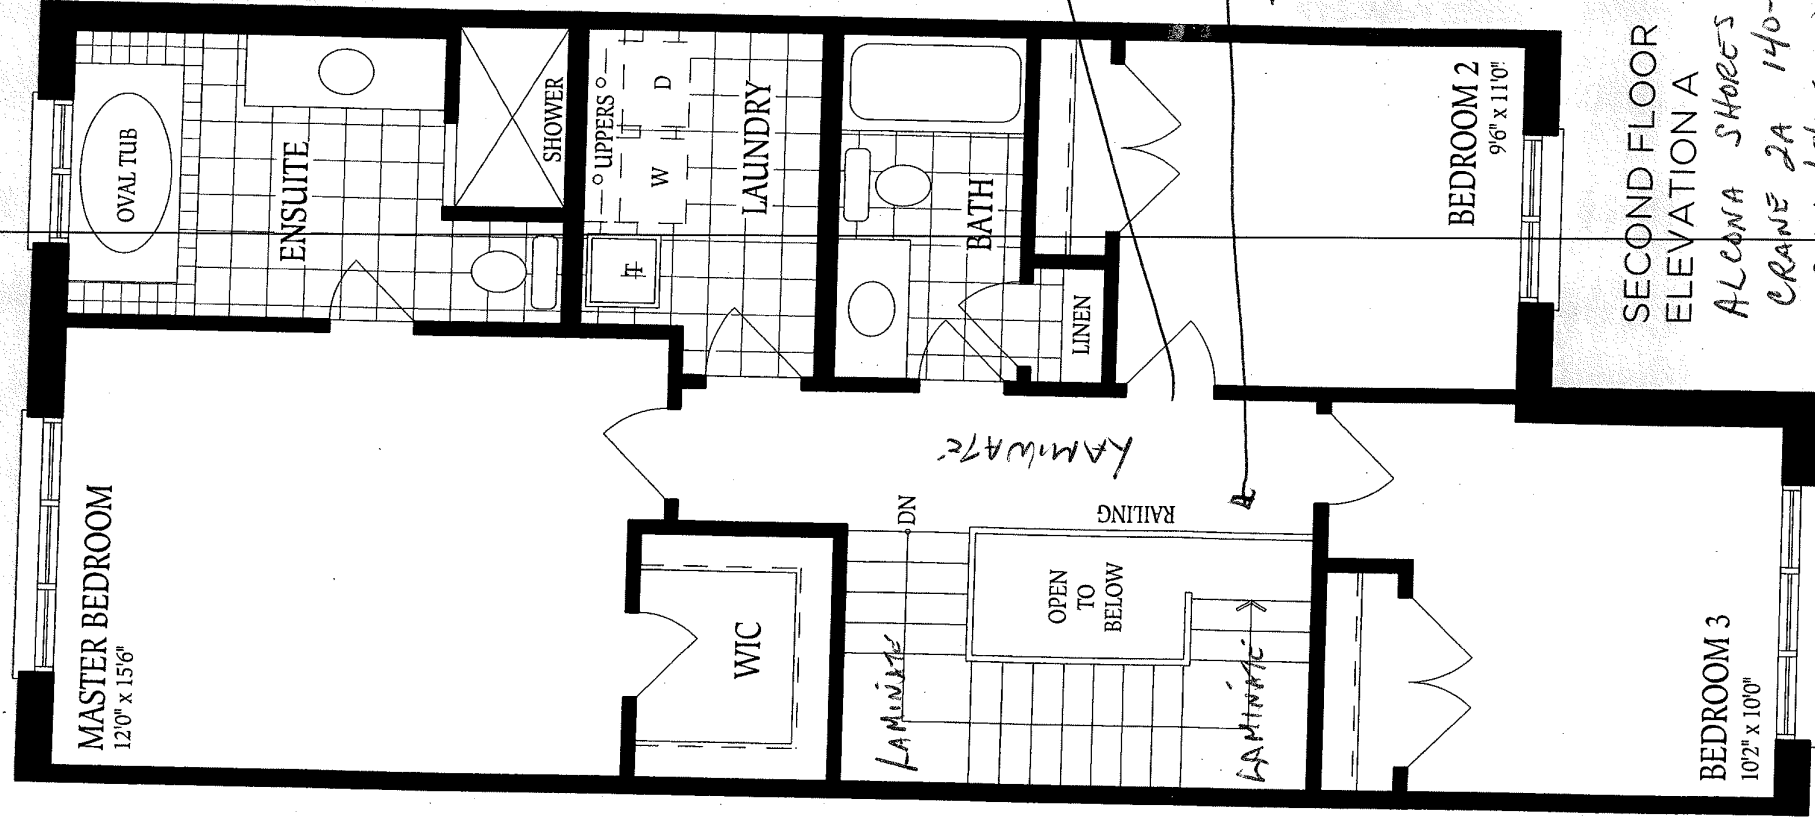

SECOND FLOOR
ELEVATION A
ALCONA STORES
CRANE 2A 140-3
BAL/SAJWAN

QD AB