



CONSTRUCTION SUMMARY

Block 143 Unit 5 - 2 - The Crane 10 (TH-10) Elev A2

Extras at Time of Sale

Note:

CABINETRY

Inv.336	1 - CABINETRY - KITCHEN - UPGRADE 1
Line5195	Note:
9Jun21 / 29Nov21	

ELECTRICAL

Inv.336	1 - ELECTRICAL - SUPPLY AND INSTALL ALL WIRING AND CONNECTION FOR AIR CONDITIONING (INCLUDING 4 WIRE LOW AND HIGH VOLTAGE AND FLEX CONNECTION)
Line5197	Note:
9Jun21 / 29Nov21	

HEATING AND AIR CONDITIONING


Inv.336	1 - CENTRAL AIR CONDITIONING SYSTEM.
Line5196	Note:
9Jun21 / 29Nov21	

LAMINATE FLOORING


Inv.336	1 - LAMINATE FLOORING - STANDARD - LANDING AT STAIRS UP
Line5201	Note:
9Jun21 / 29Nov21	
Inv.336	1 - LAMINATE FLOORING - STANDARD - UPPER HALL
Line5204	Note:
9Jun21 / 29Nov21	

PAINT AND STAIN

Inv.336	1 - PAINT AND STAIN - STAIN OAK RAILINGS, PICKETS, POST, NOSINGS, STRINGERS, THREADS AND RISERS COMPLETE
Line5203	Note: Railing and Stairs - Stained to Match Flooring
9Jun21 / 29Nov21	

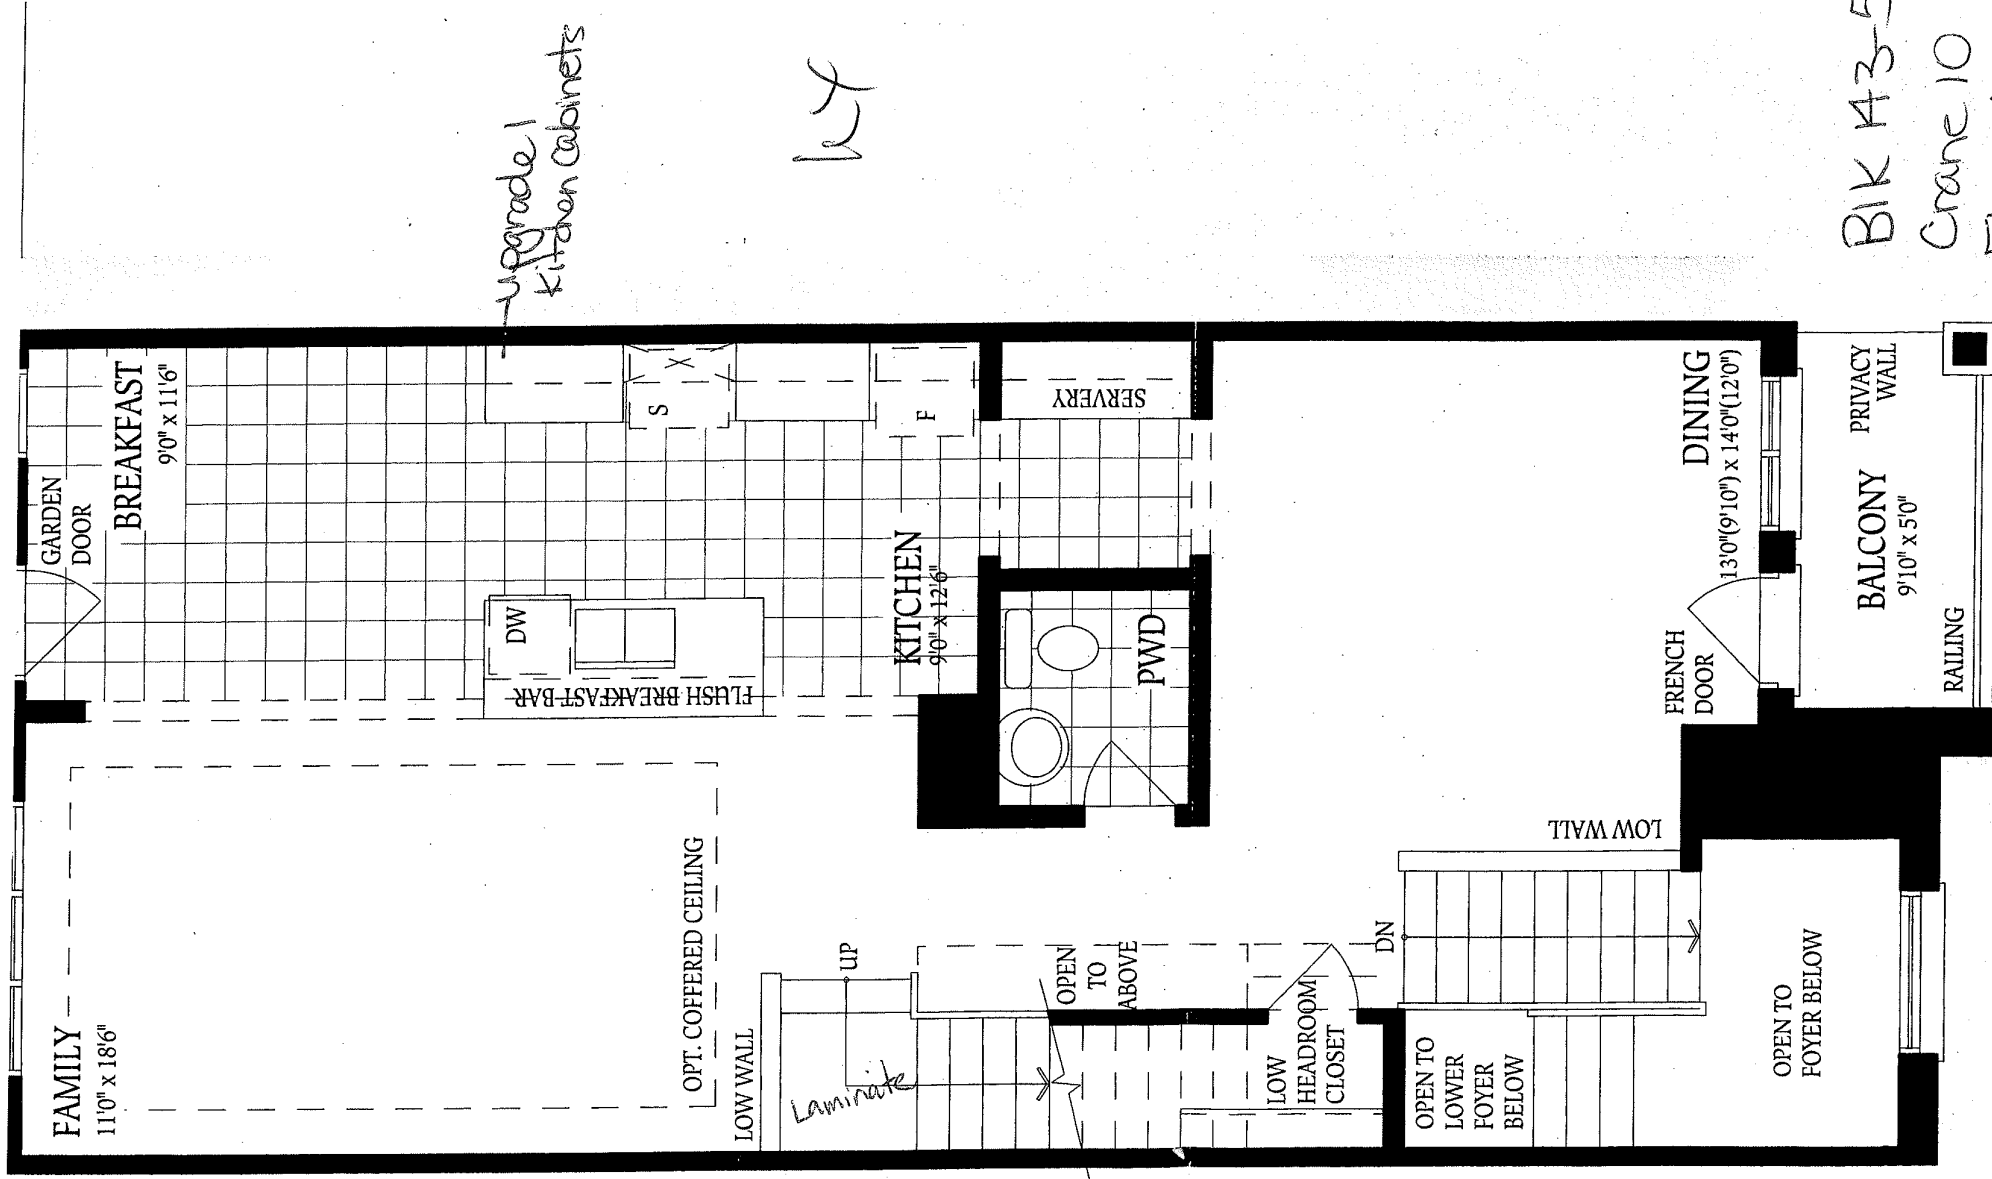

MAIN FLOOR
ELEVATION A/A2/A3

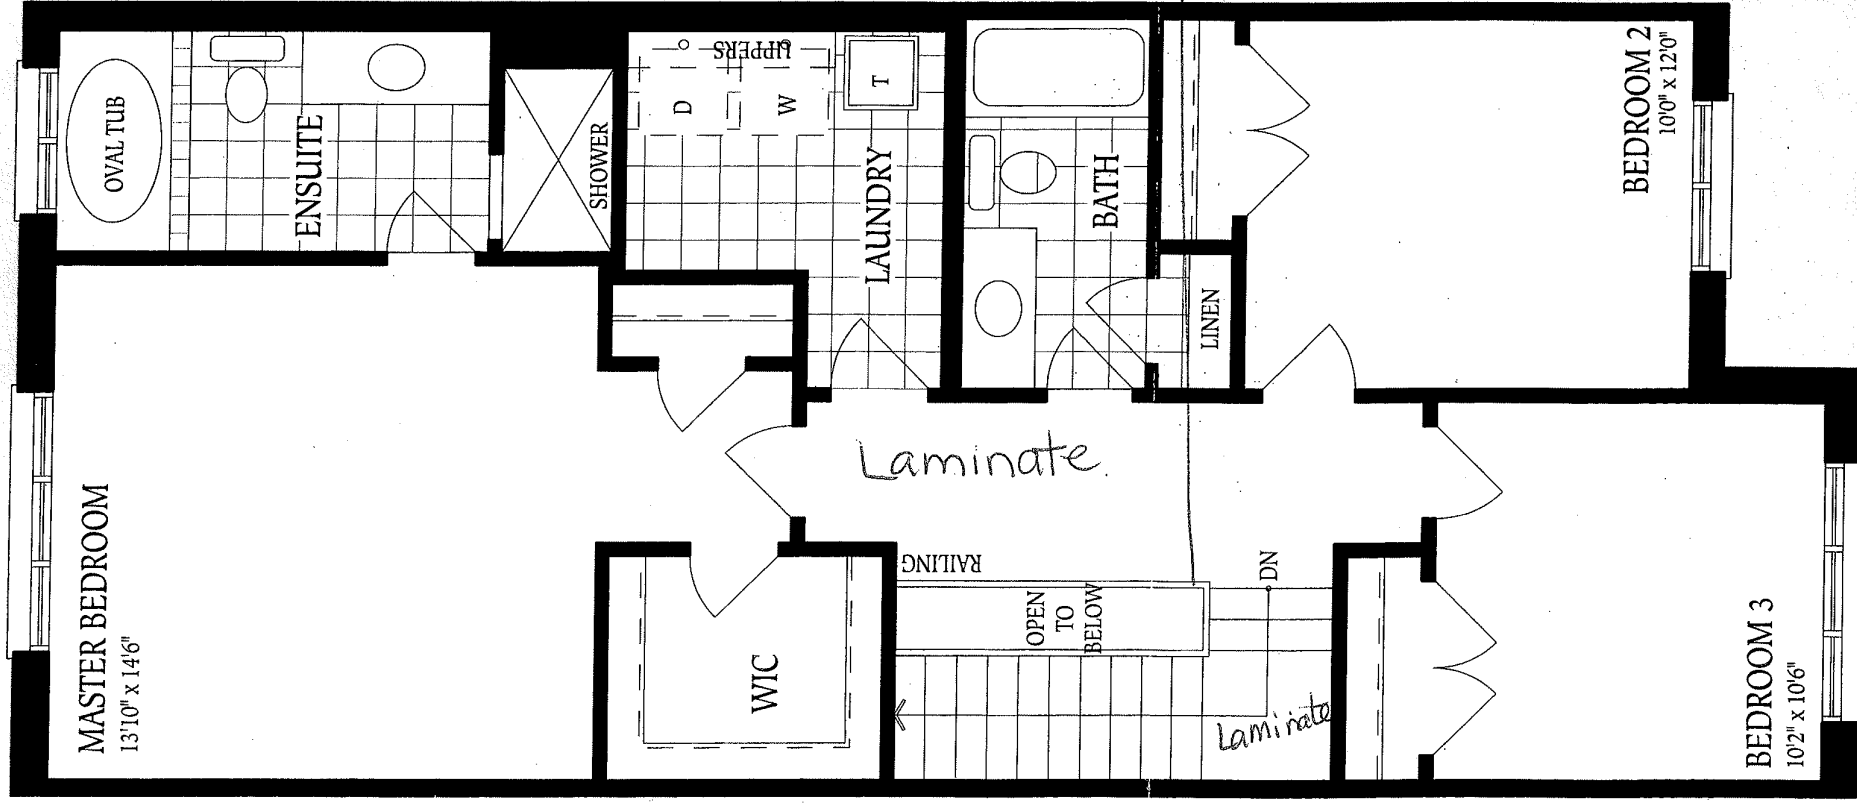



Stain Railing
+ Stairs to
match flooring

KY


Laminate

Laminate

UPPER FLOOR
ELEVATION A/A2

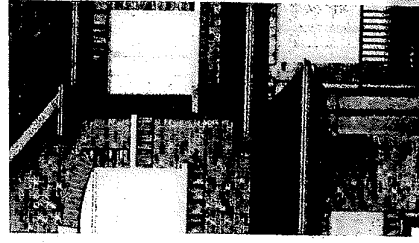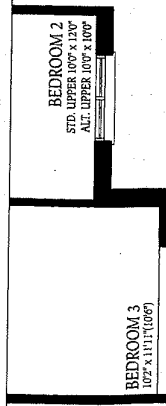

BK 1435
Crane 10
Elev. AZ

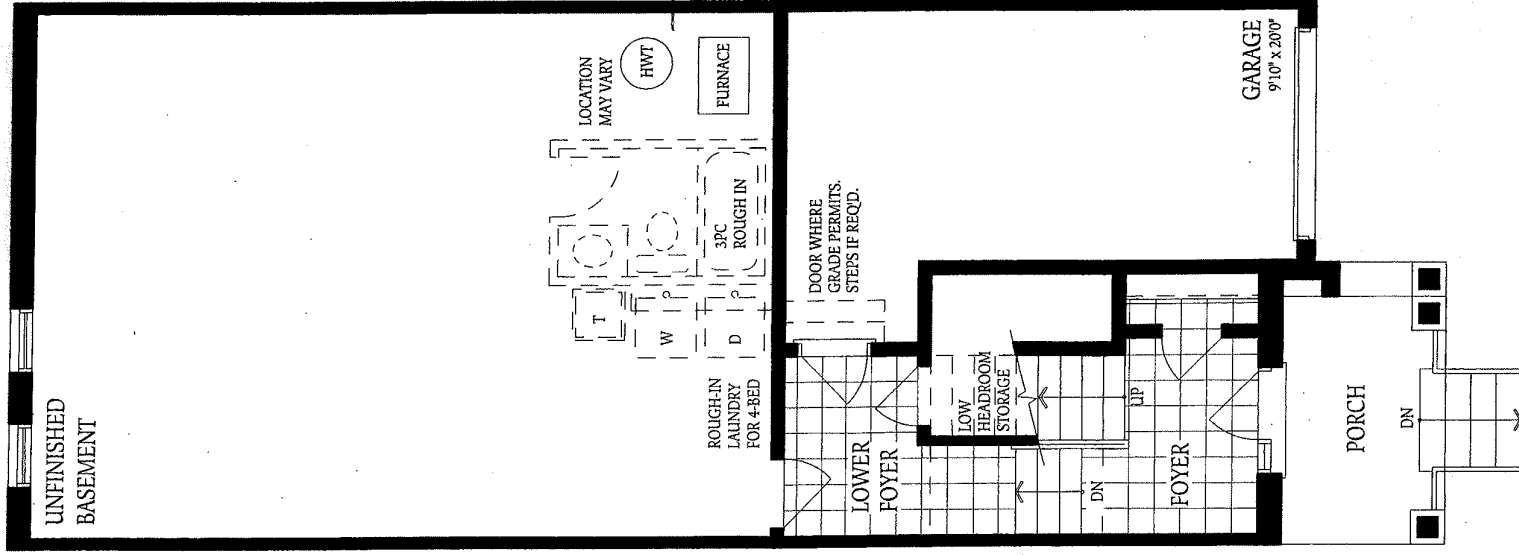

W2

GROUND FLOOR
ELEVATION A/A2/A3

BLK 143-5
Crane 10
Elev. A2.

The floor plans and elevations shown are pre-construction elevations and controls and the construction process. The measurements adhere to the official method for the calculation of floor area. Materials, specifications renderings are artist's concept only. Actual usable floor space may vary. Railings on front porch only where required by O.B.C. E. & O.E. Novem!