



CONSTRUCTION SUMMARY

Block 143 Unit 3 - 2 - The Crane 10 (TH-10) Elev A3

Extras at Time of Sale

Note:

CABINETRY

CABINETRY - ACCESSORIES

Inv.365	1 - ***DELETE - UPPER CABINET ABOVE STOVE OTR ADJ UPPER - UPGRADE 1***
Line5340	Note: Delete adjusting upper cabinet above stove purchased on P.E. 364.
14Jun21 / 13Dec21	

CONSTRUCTION - STRUCTURAL CHANGES

COUNTER TOP - EDGE

COUNTER TOP - GRANITE

DO NOT INSTALL

Inv.365	1 - KITCHEN - ***DELETE UPPER CABINETS ABOVE THE RANGE - FINISH BOTH END PANELS ON UPPER CABINETRY ALONGSIDE HOOD FAN- UPGRADE 1***
Line5339	Note: Purchaser to install chimney hood fan after closing.
14Jun21 / 13Dec21	

ELECTRICAL

HARDWOOD FLOORING

HEATING AND AIR CONDITIONING

PAINT AND STAIN

PLUMBING

SINK

TILE - FLOOR TILE ON WALL

TILES


WINDOWS - BASEMENT

CLAND 10 A3
Block 143-3
LEWIS/JAIL

DS
[Symbol]
DS
[Symbol]

~~REVISOR~~ NOV. 28, 2021 **
* UPG. #1 KITCHEN CABINETRY
HJ

~~DELETE UPPER CABINETS~~
~~APRIL STOVE AND FINISH~~
~~BOTH END PANELS UPPER CABINETRY~~
DEEP PULLOUT UPPER
WITH GABLE

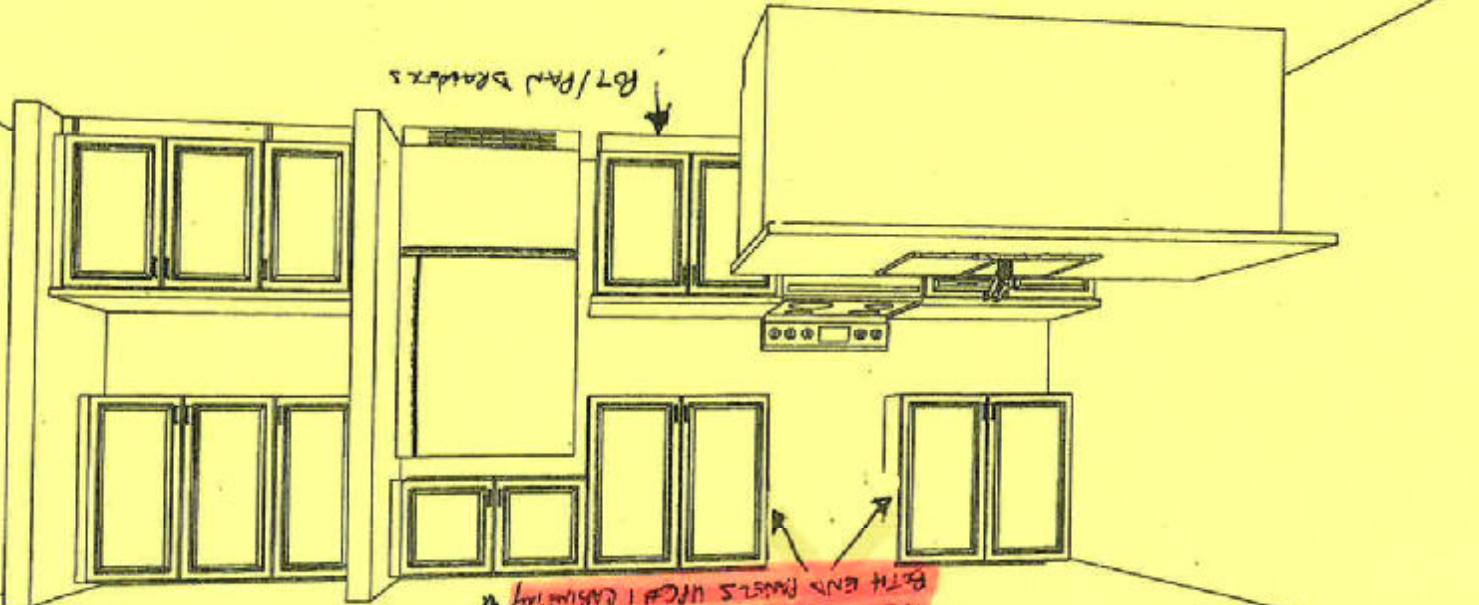


Note: This drawing is an artistic interpretation of the general appearance of the design. It is not meant to be an exact rendition.

TH-10	ALL	Drawing #: 1
Designed: 3/15/2021		Printed: 3/17/2021

REVISED NOV. 28, 2021

KL DS
HJ

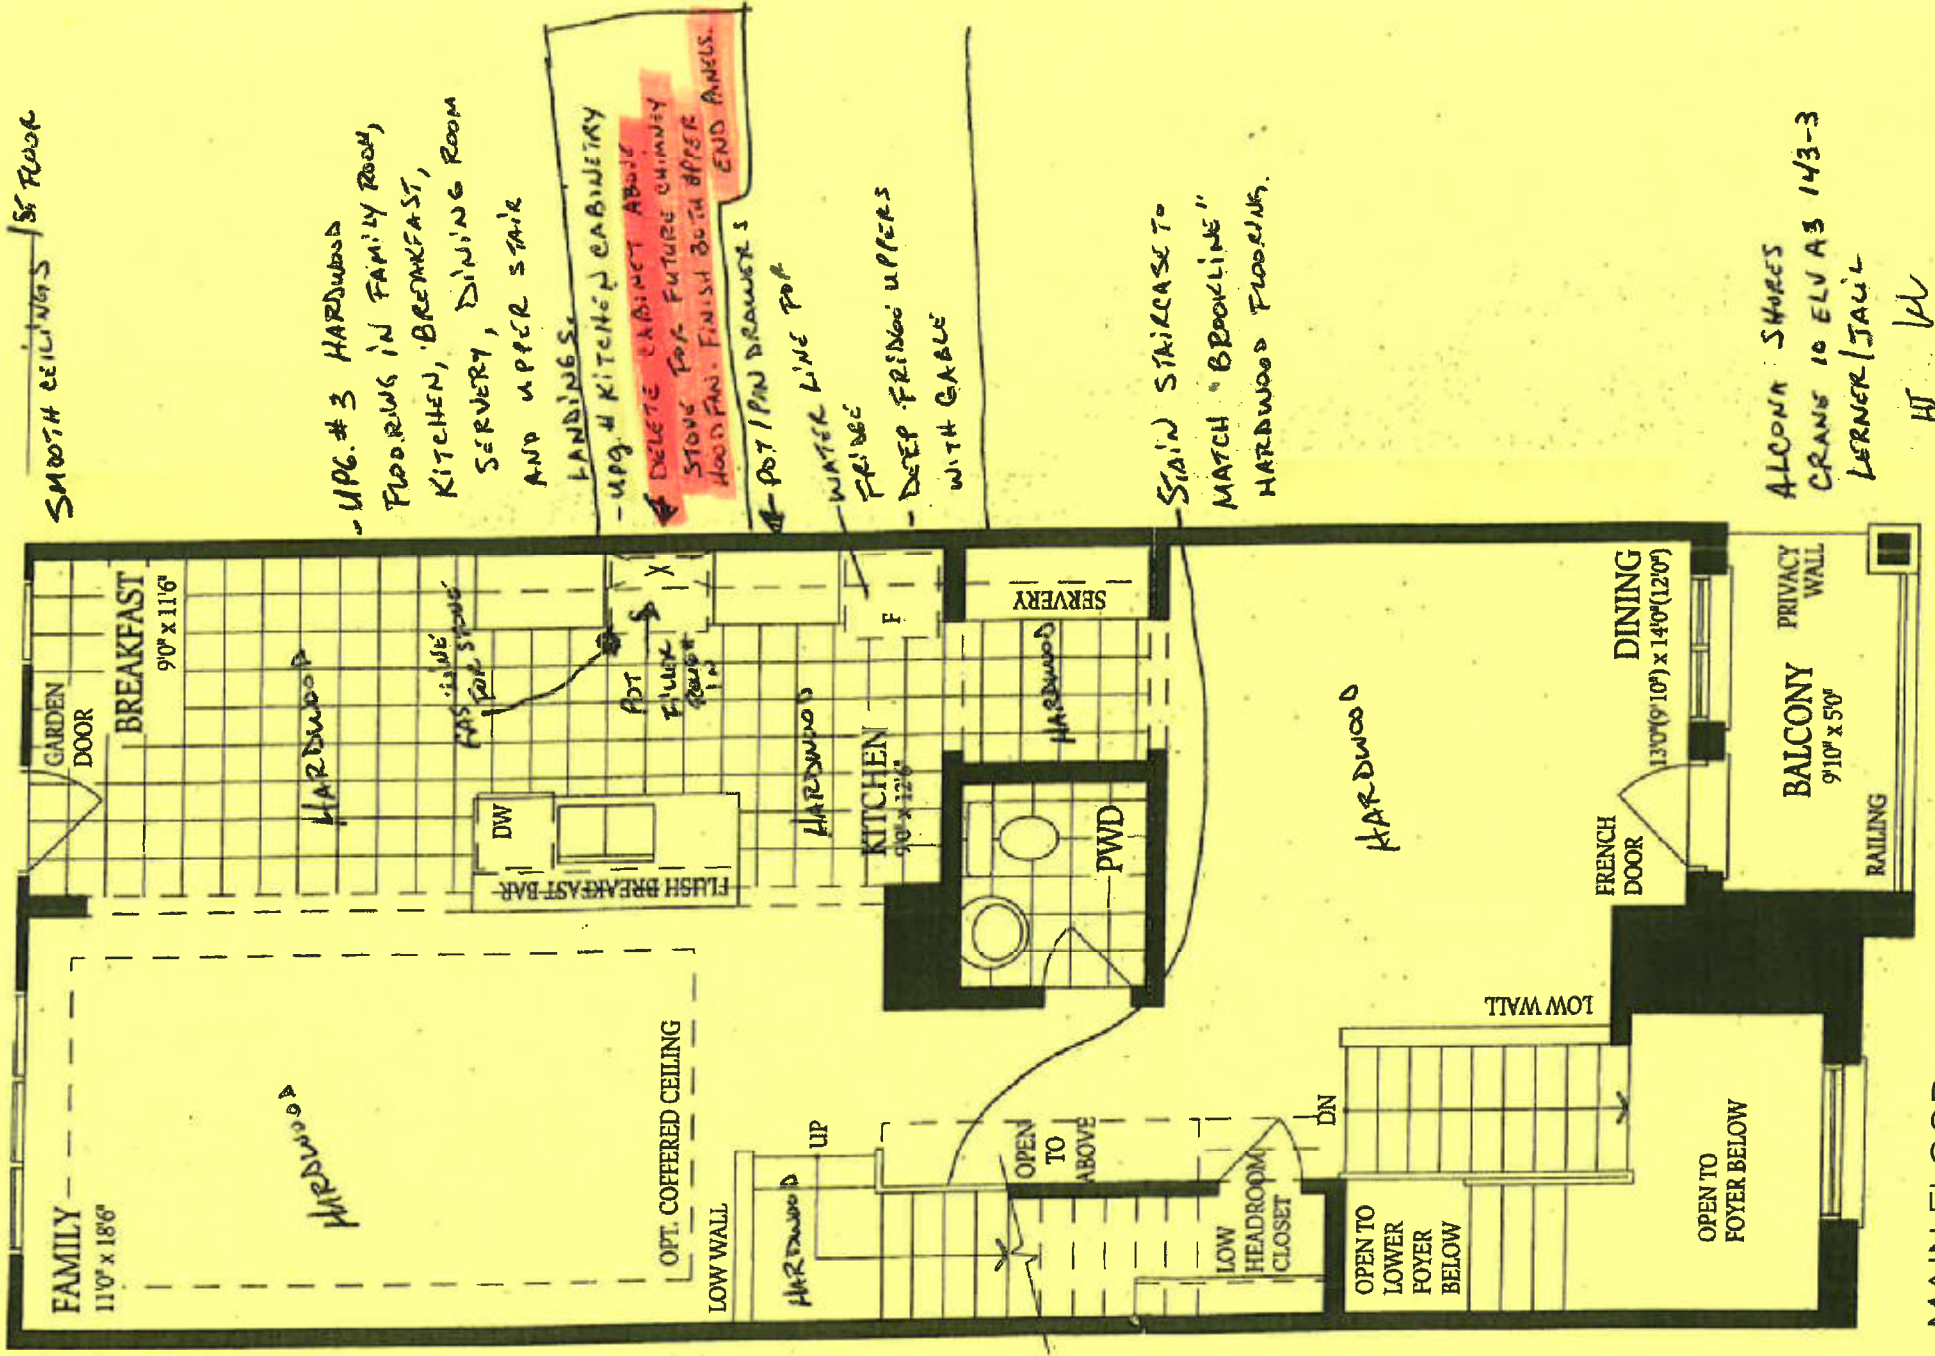

ALCONA SHORES
CRANE 10 ELV A3 143-3
LERNER/JAIL
HJ

MAIN FLOOR
ELEVATION A/A2/A3