
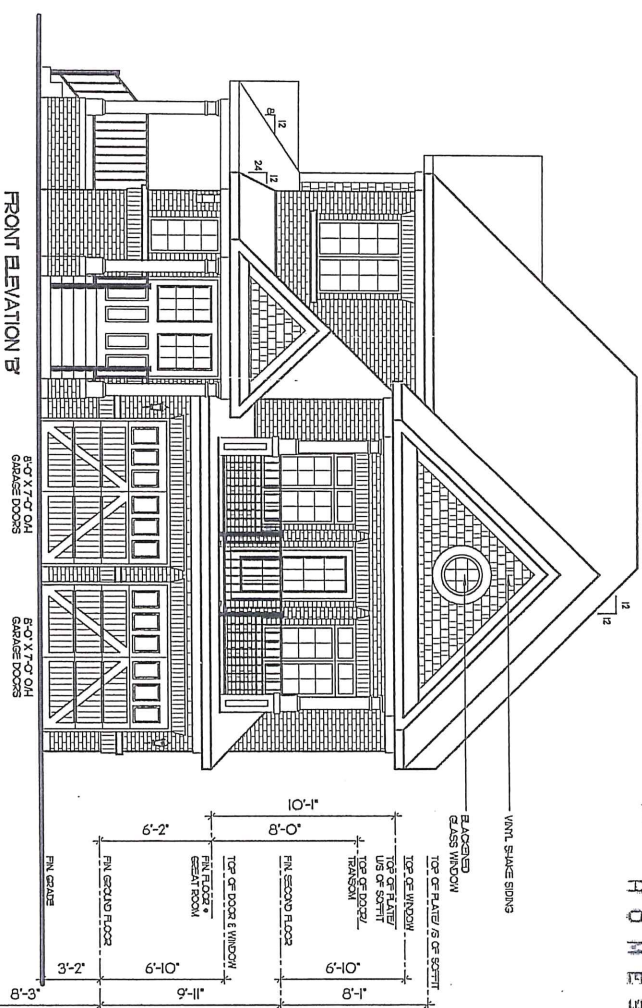


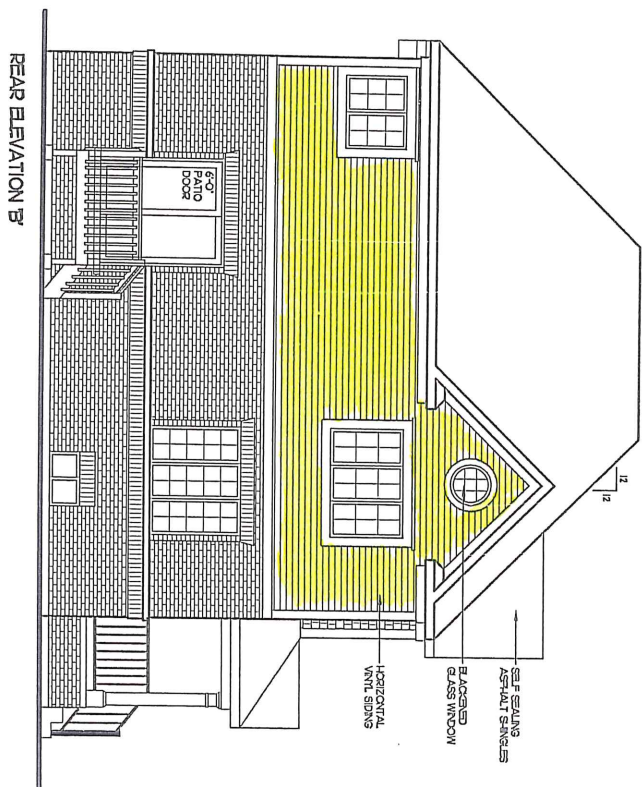


Change vinyl siding as highlighted in yellow to brick (rear elevations).

Jim

MD


DELPARK HOMES
NORTHGLEN
BOWMANVILLE
CASSIDY & CO.
PROJECT 2008-65
MARCH 12, 2013

40-7 'B' CORNER
LOT 65
CARLISLE
2525 SF

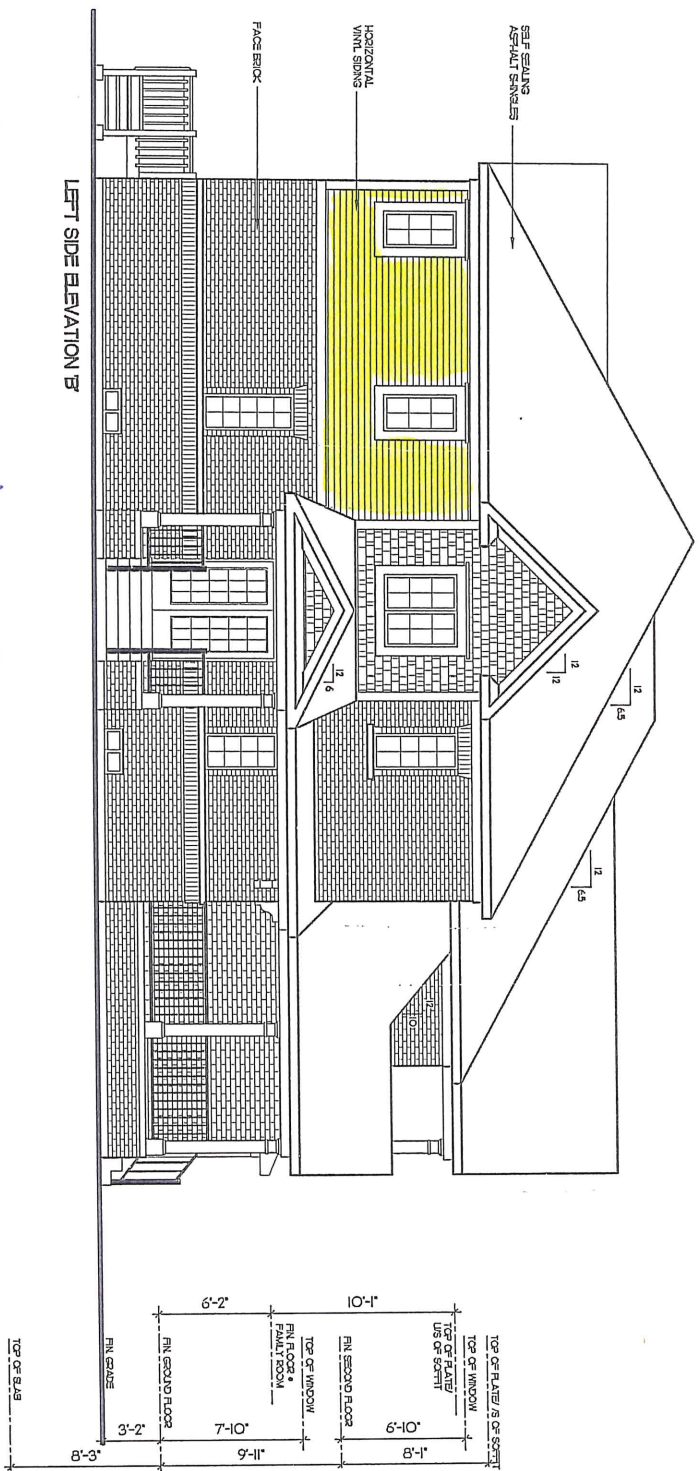

10

MAR 12 2013

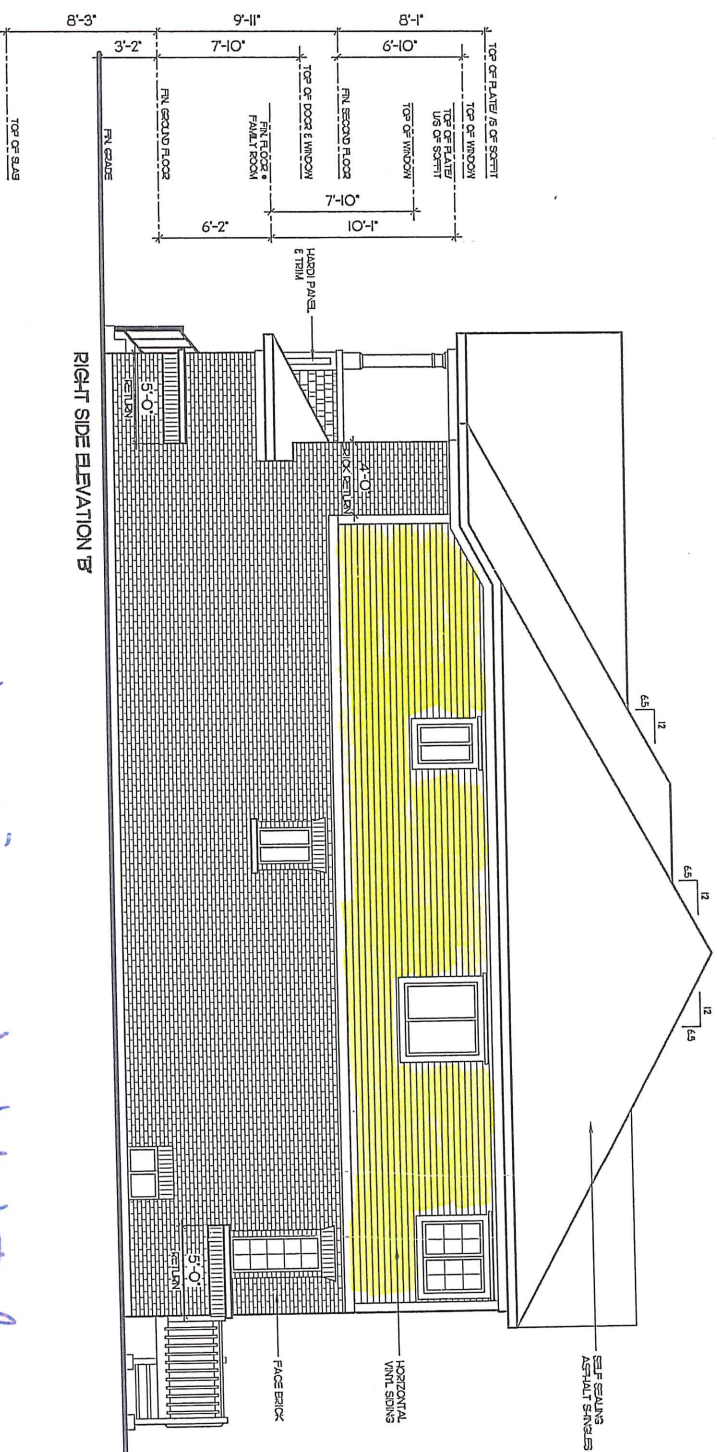

Handwritten signature: *[Signature]*

40-7 'B' CORNER
LOT 65
CARLISLE
-2525 SF
DELPARK HOMES
NORTHELEN
BOWMANVILLE
CASSIDY & CO.
PROJECT 2008-65