



HF PRI

254

A/C Unit
Humidifier
200amp

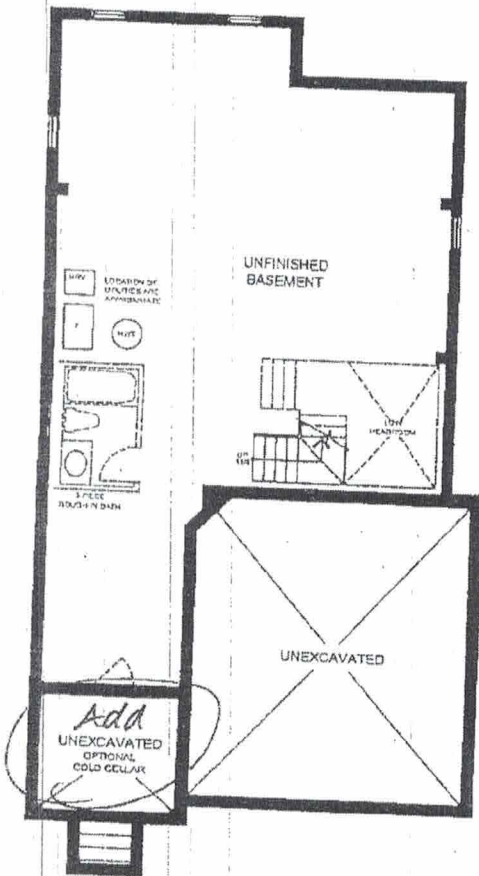

BASEMENT PLAN
ELEVATION A

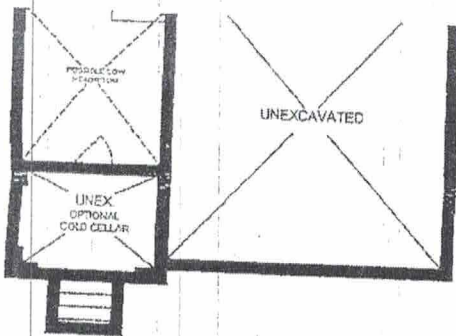


PARTIAL BASEMENT PLAN
ELEVATION B

FEB 23 2022


Millwood
Lot 4 Ph1
Maddikeri
Nanjundaswamy



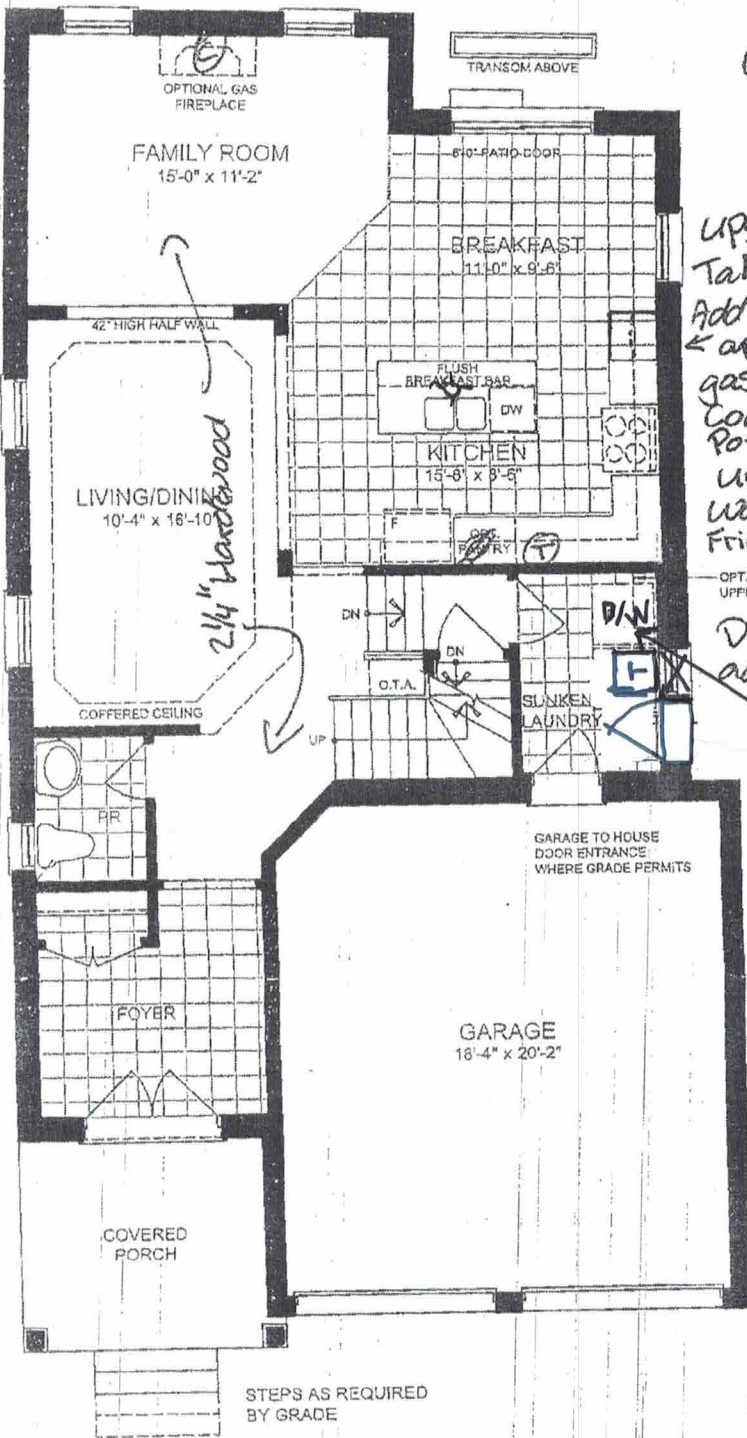

GROUND FLOOR PLAN
ELEVATION A

- Ⓣ Telephone R/I
- Ⓢ Cable R/I
- Ⓚ Electrical box
- Ⓞ Electrical outlet

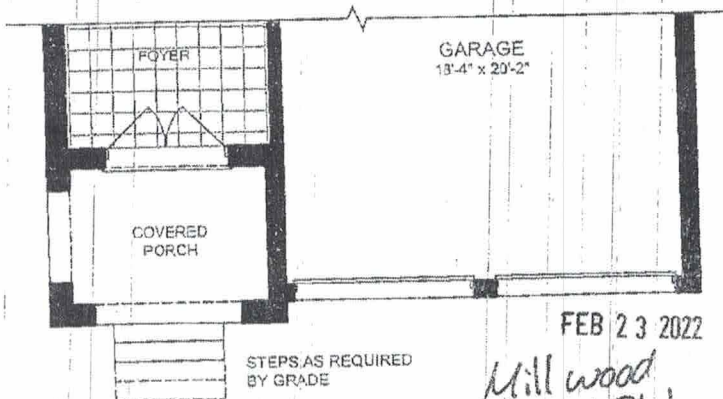


PARTIAL GROUND FLOOR PLAN
ELEVATION B

FEB 23 2022

Millwood
Lot 4 Ph1
Maddikeri
Narjunda Swamy

(APR)

(AK)

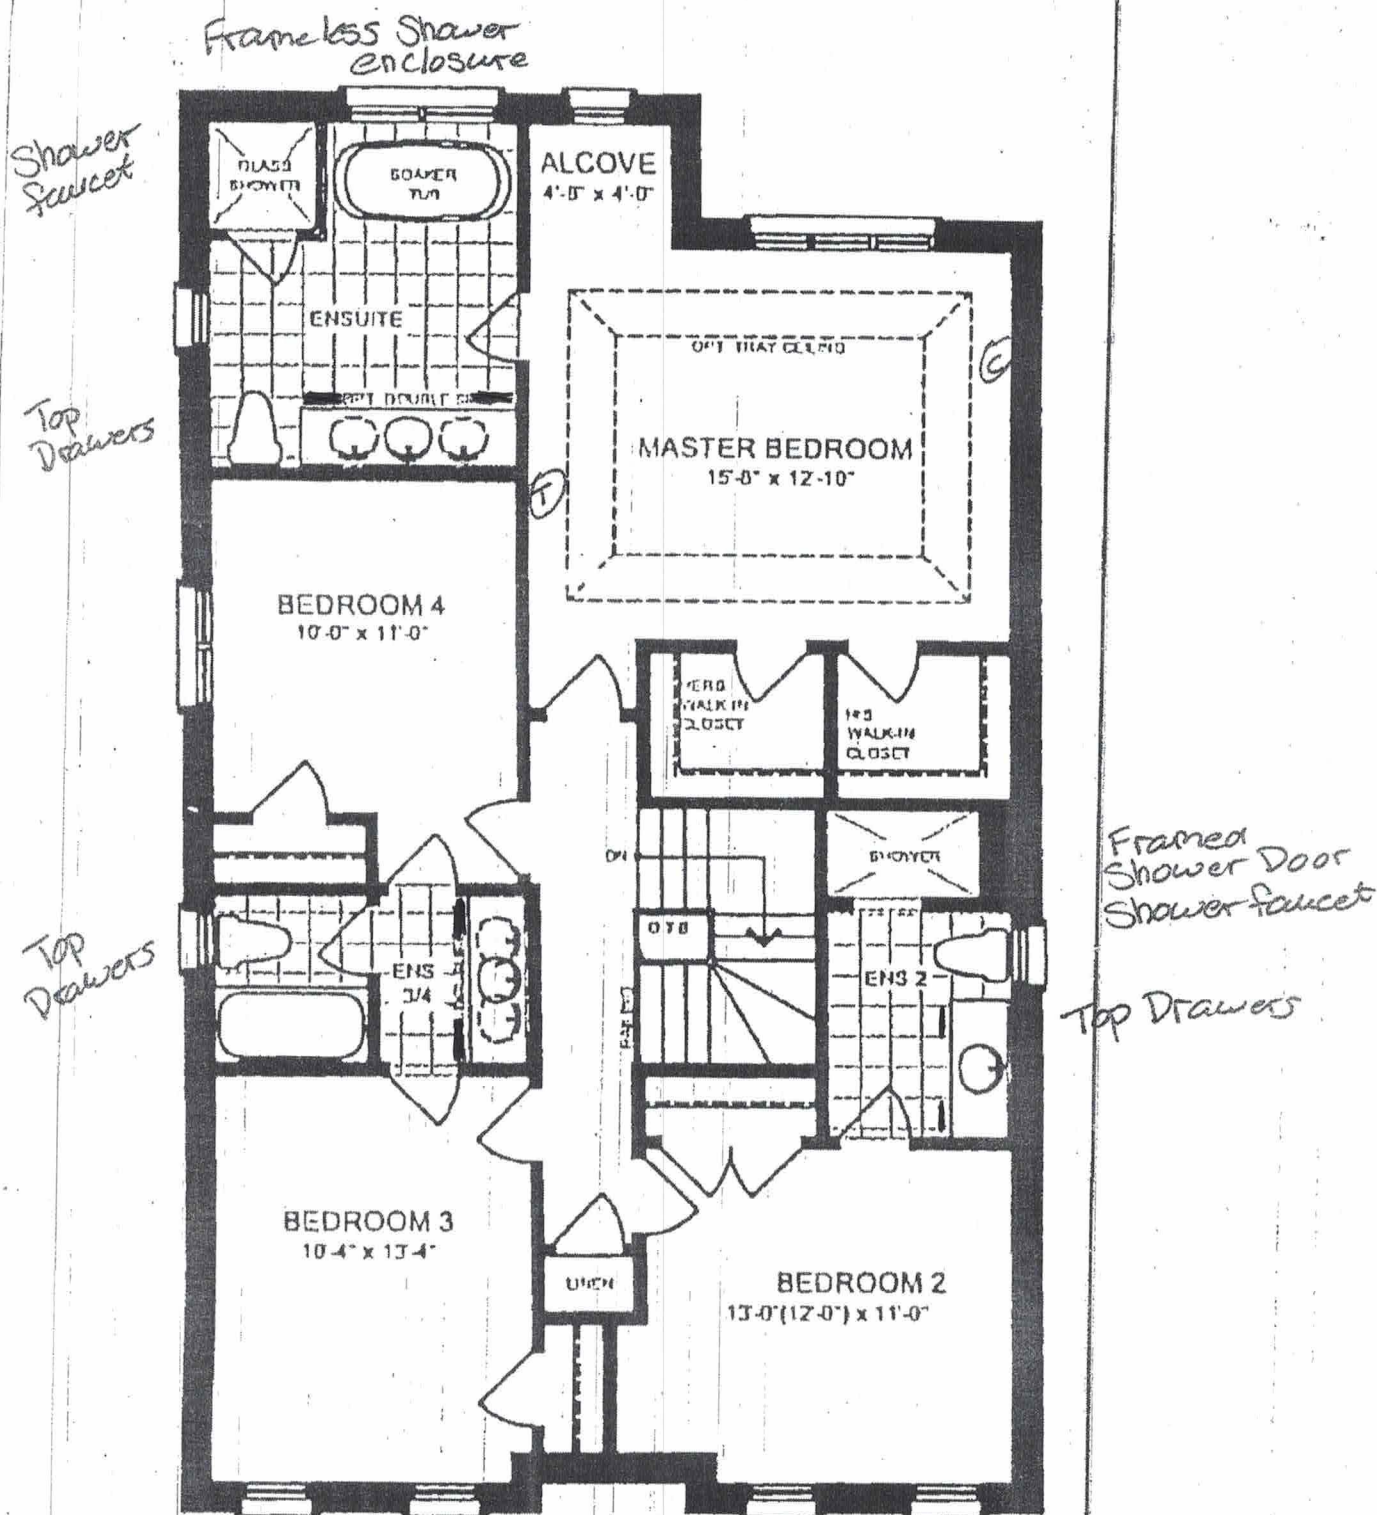

OPTIONAL SECOND FLOOR PLAN ELEVATION A

