


WALK-OUT BASEMENT




APR 06 2022

Bert Perry
Lot 47R PNI

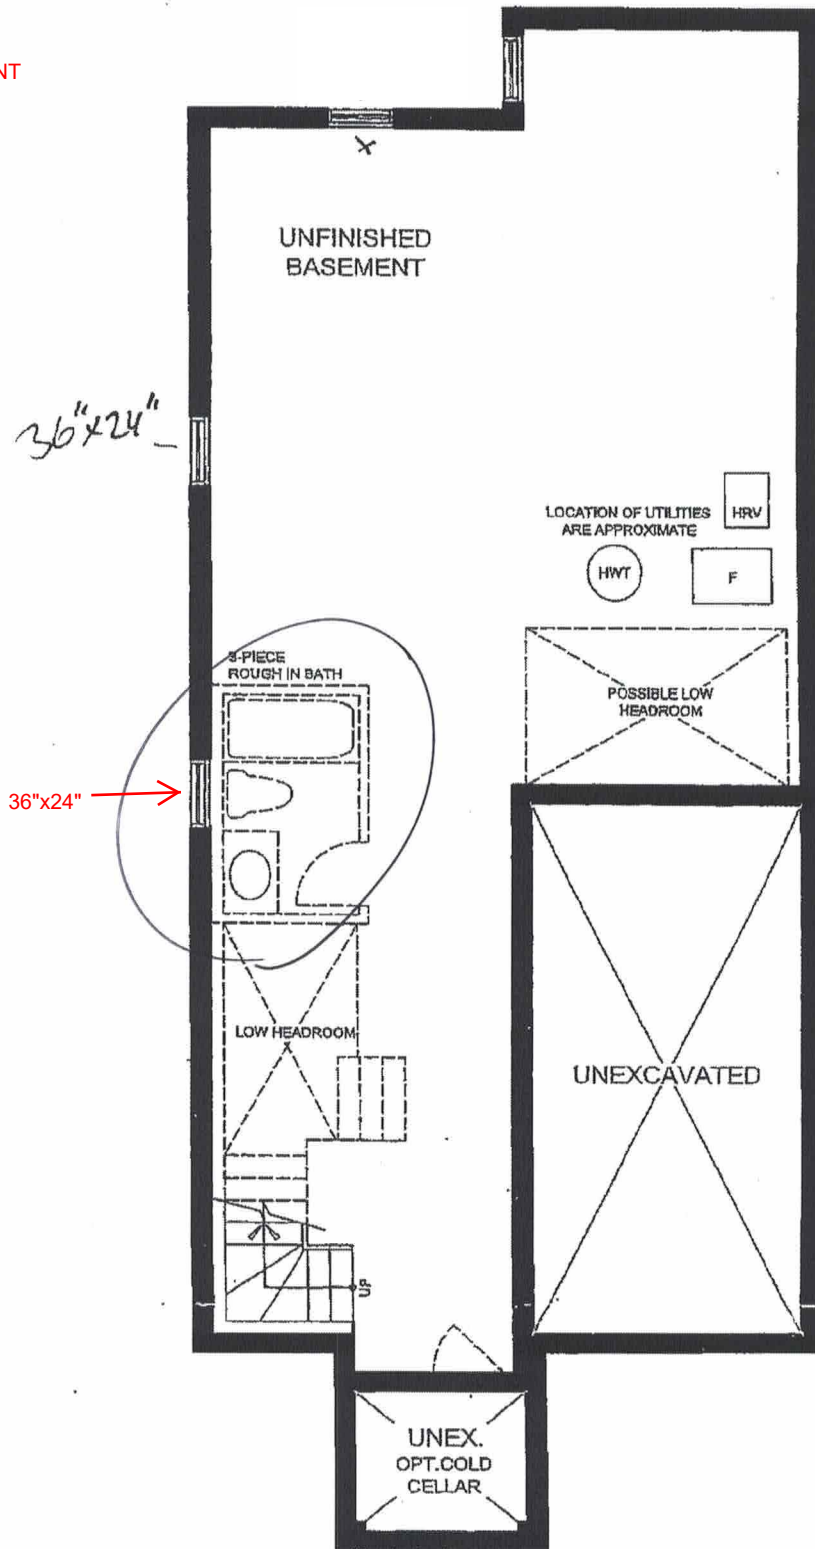

BASEMENT PLAN
ELEVATION A & B

ELEVATION

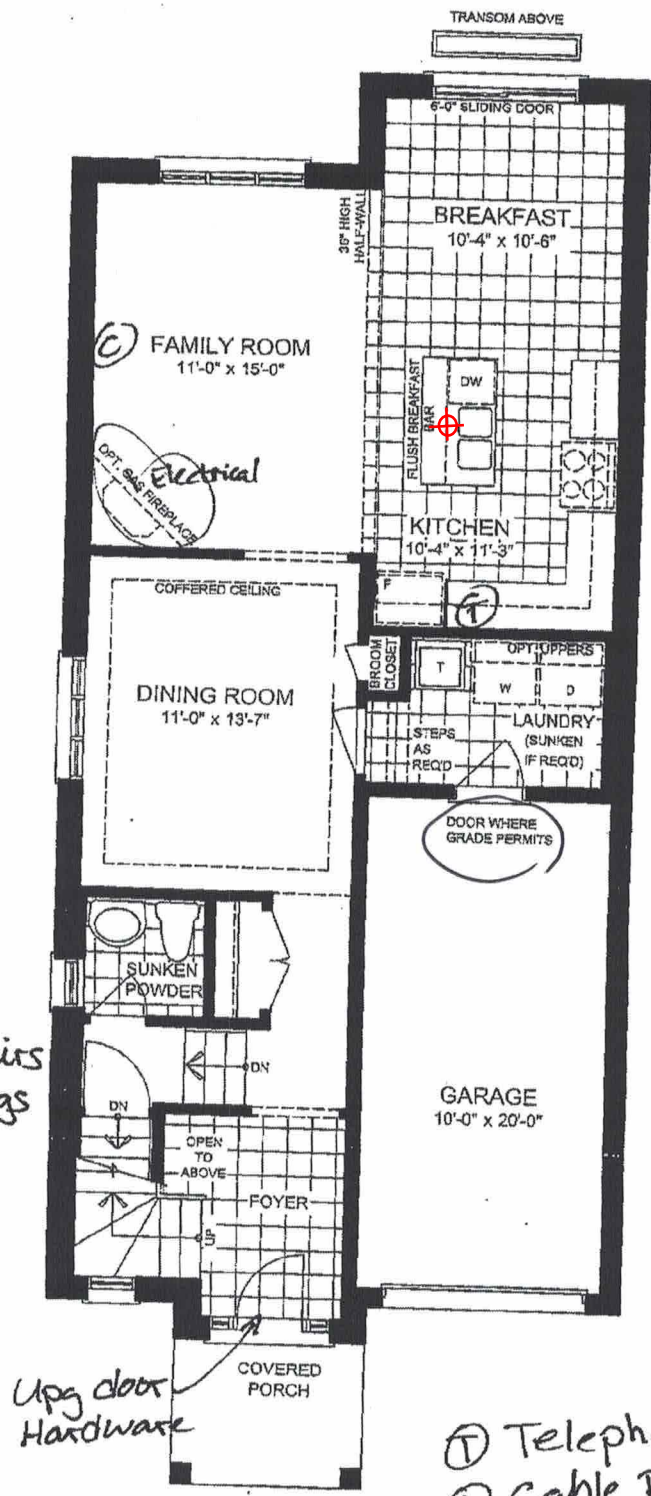

42" Extended Uppers Fridge Upper w/gable


GROUND FLOOR PLAN
ELEVATION A & B

APR 06 2022

Port Perry
Lot 47R Phil
Joshi



Glass Framed
Shower Enclosure

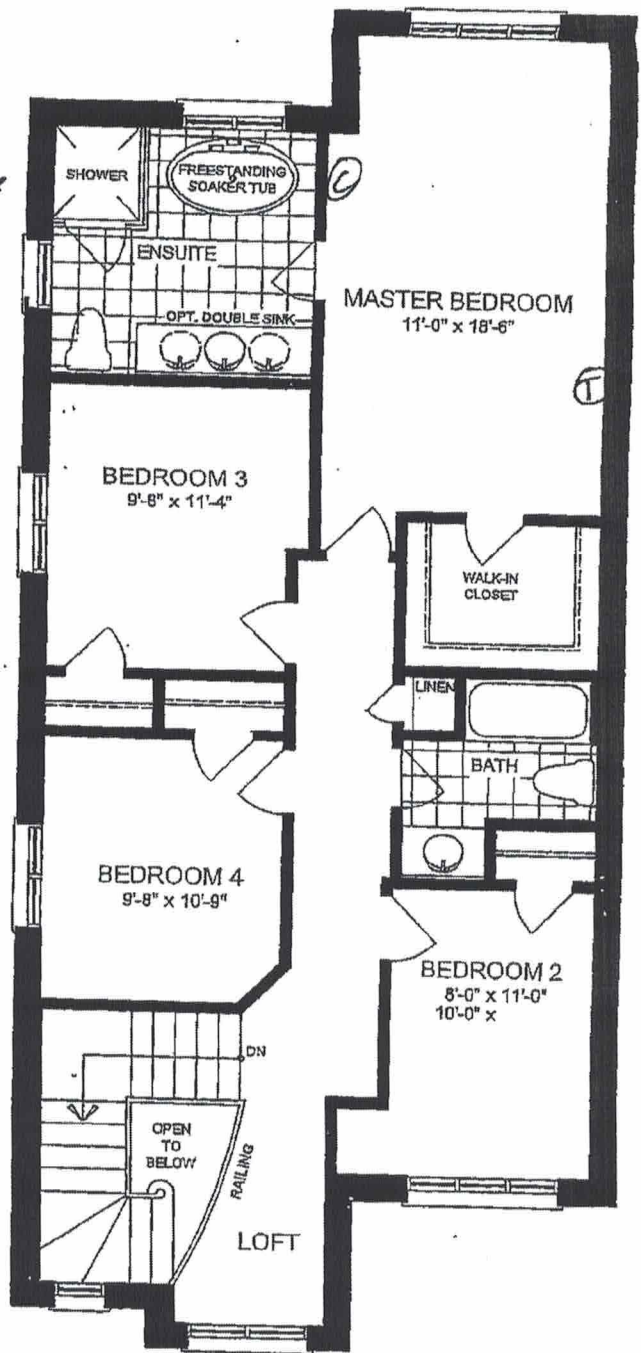

OPTIONAL SECOND FLOOR
4 BEDROOM PLAN
ELEVATION A

ons, materials and specifications are approximate and are subject to
may vary from the stated floor area. Illustrations and exterior home c

APR 06 2022

Port Perry
Lot 47R Ph1
Joshi

