



See Attached Extras LOT# 3E
SUTTON


The Cedar Ridge-2

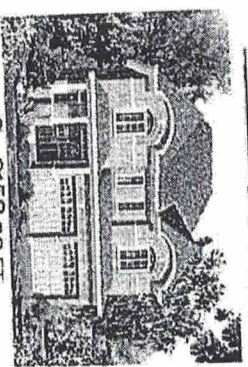

Elev.-C - 2158 SQ.FT.

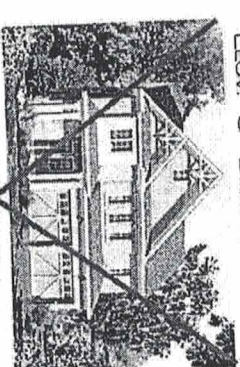


Elev.-A - 2100 SQ.FT.

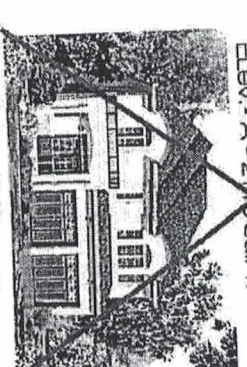


Elev.-B - 2130 SQ.FT.

40' FT

OS
PK AS

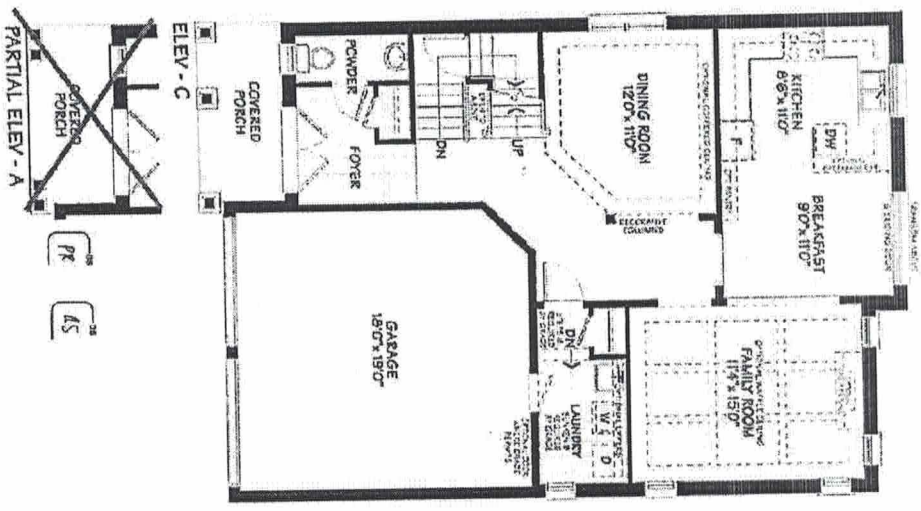

MAIN FLOOR

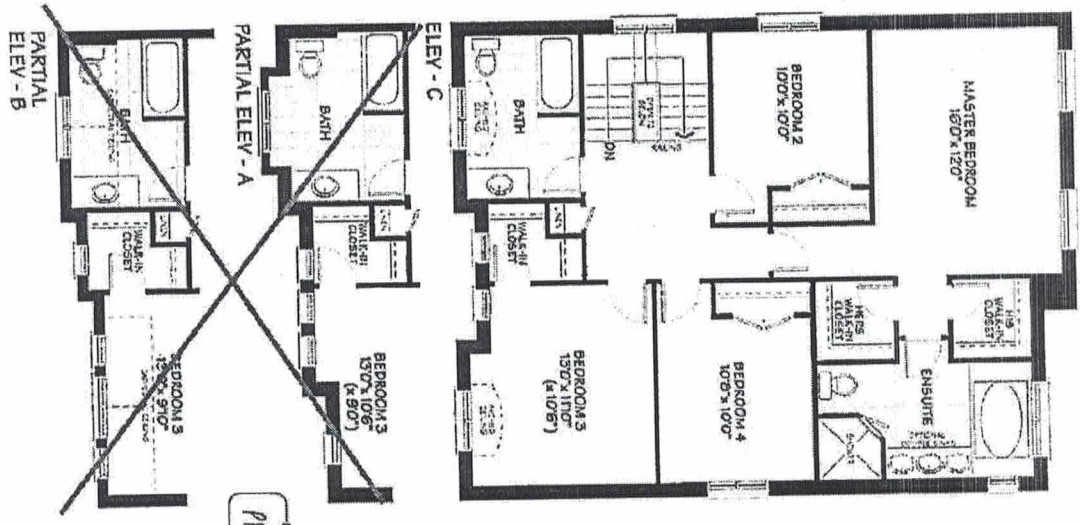

SECOND FLOOR




BASEMENT

DEL PARK HOMES

All plans, dimensions and specifications are approximate and subject to change without notice. Model quality depends on materials used. Not to scale. LOT 1.


LOOK OUT

200amp Service

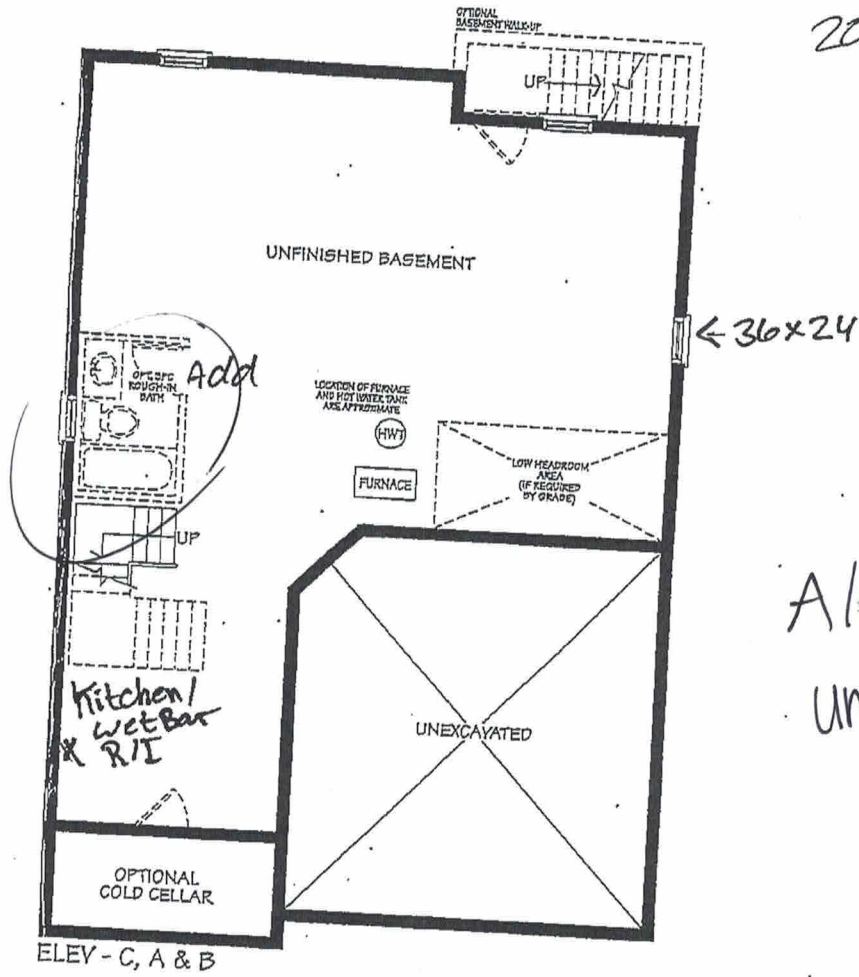

A/C Unit

BASEMENT

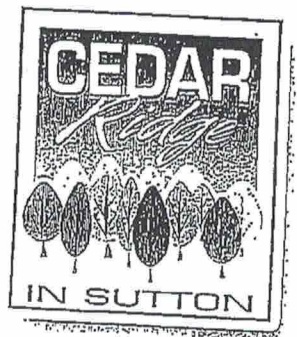

JUN 14 2023

Cedar Ridge 2
LOT 3E



DELPARK
HOMES

All plans, dimensions and specifications are approximate and subject to change without notice. Actual usable floorspace may vary from the stated floor area. Artist concept E&O.E.

Water line R/I

Quartz counter top w/under mount sink

Upg Tiles

Smooth Ceiling main floor


Base Folding Door - 2

1/2" Extended Upper


Microwave Shelf

Opt. Pantry Light Valance Board

Oak stairs Upg Railings Stain

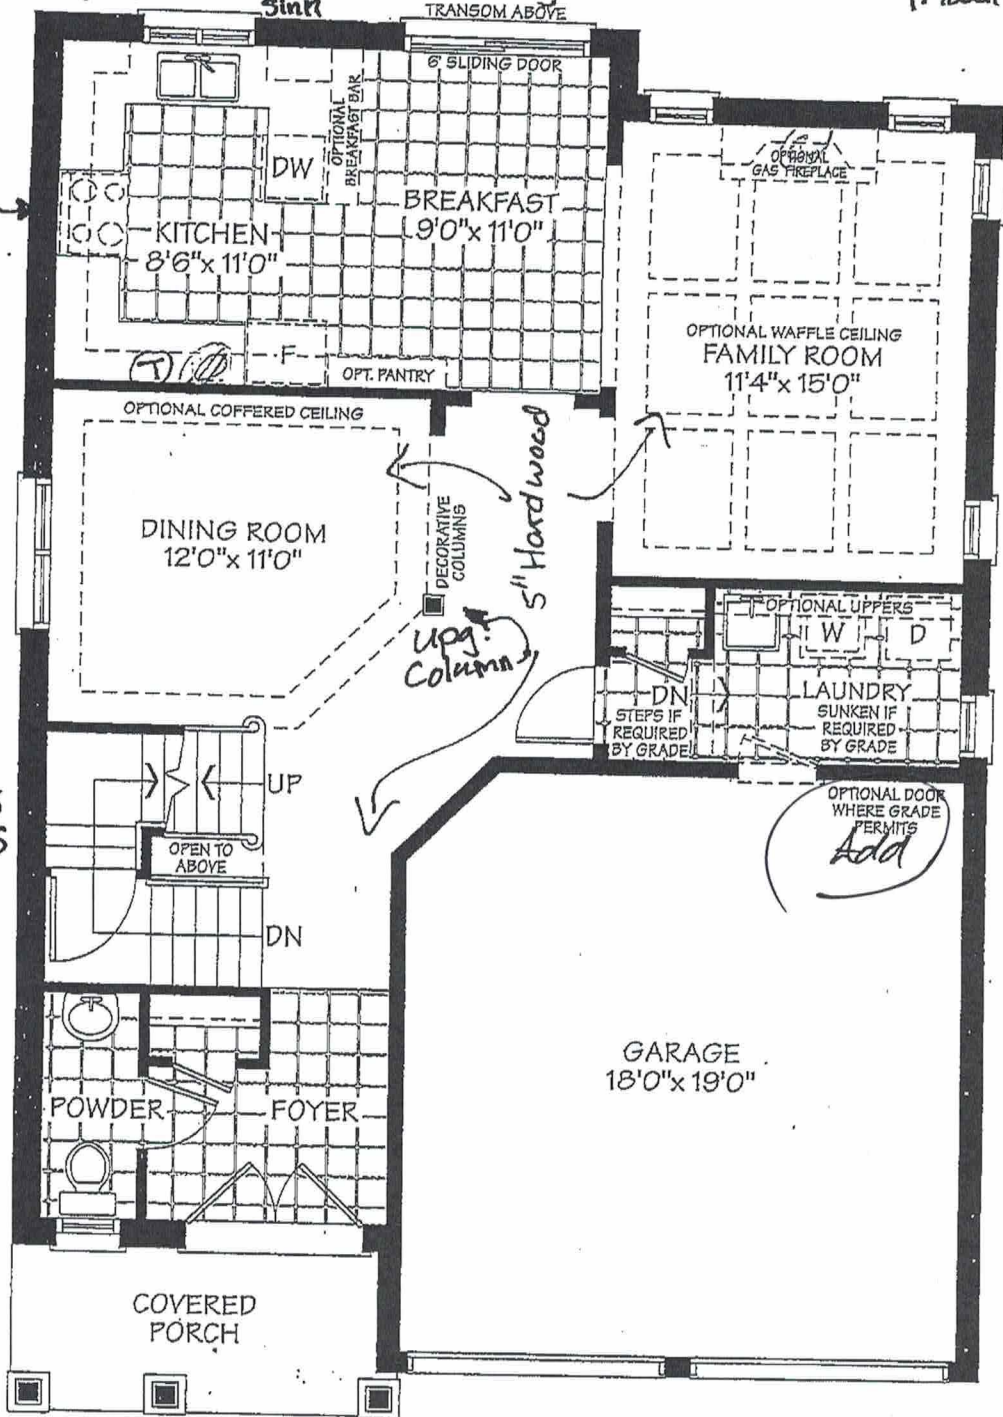

ELEV - C

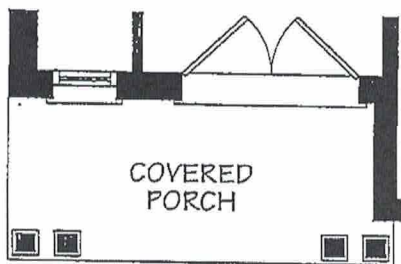

PARTIAL ELEV - A


- ① Telephone R/I
- ② Cable R/I
- ⊗ Electrical outlet CAT6

MAIN FLOOR

JUN 14 2023

Cedar Ridge-2
Lot 3E
Ragunathan
Sriananthan



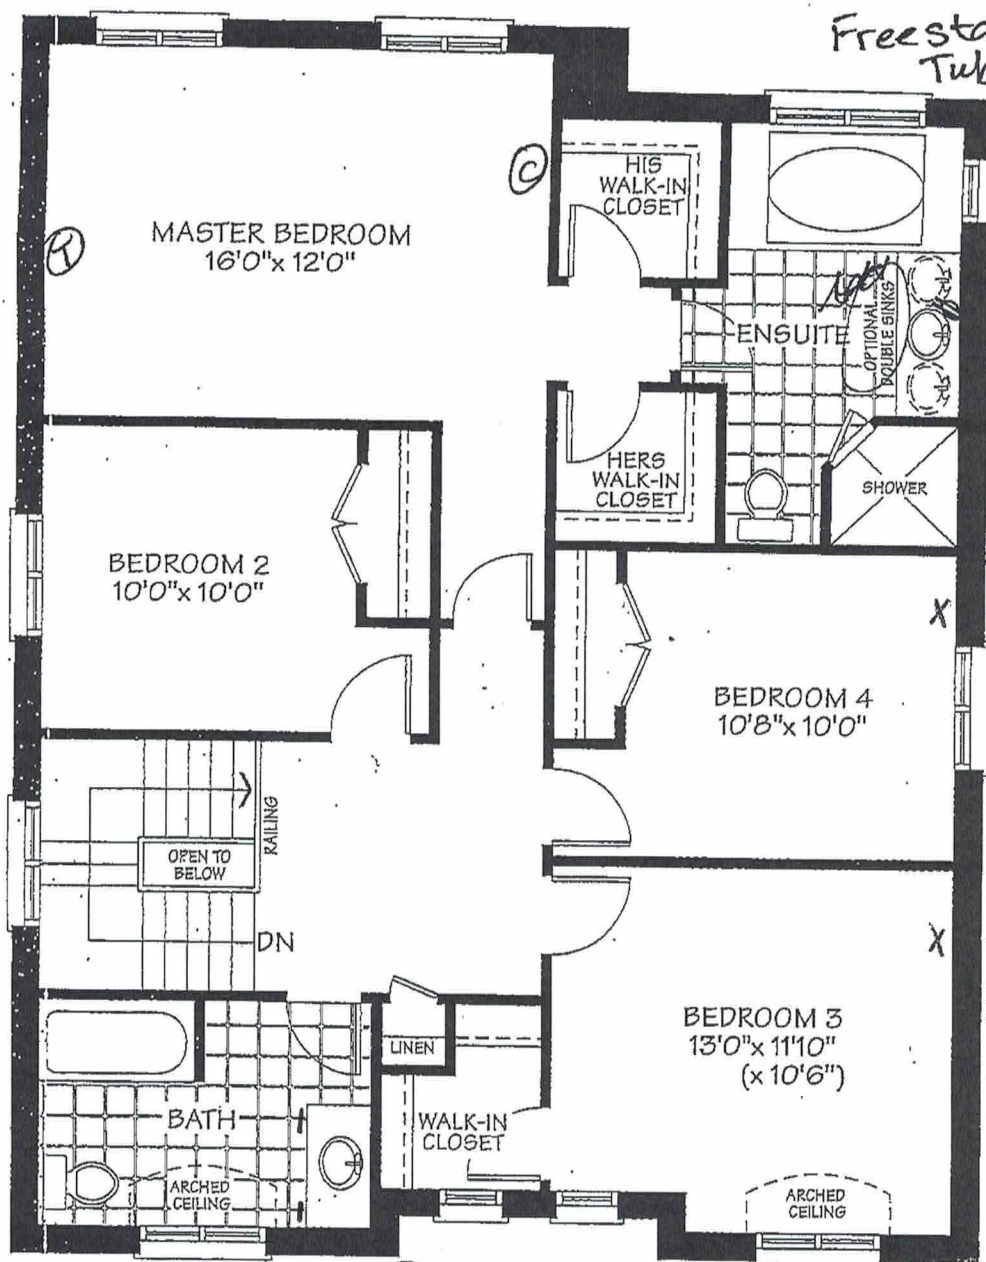

Free standing
Tub

Addition electrical
outlet

Bank of
Drawers(3)


Quartz counter top
under mount sink

Frameless Shower
Door


CAT6

CAT6

ELEV - C 2 Top Drawers

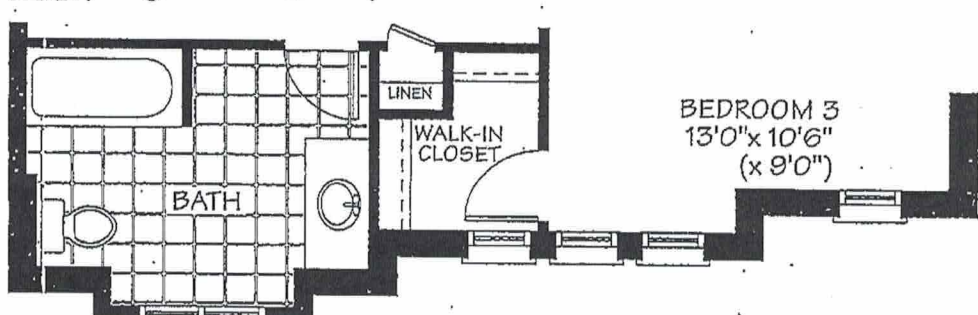

PARTIAL ELEV - A

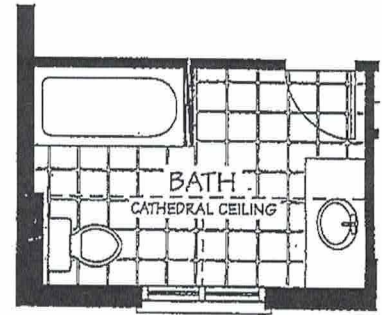

PARTIAL
ELEV - B

SECOND FLOOR

JUN 14 2023

Sutton
Lot 3E

(Handwritten initials and signature)