

It is the builder's complete responsibility to ensure that all plans submitted for approval fully comply with the Architectural Guidelines and all applicable regulations and requirements including zoning provisions and any provisions in the subdivision agreement. The Control Architect is not responsible in any way for examining or approving site (lotting) plans or working drawings with respect to any zoning or building code or permit matter or if any house can be properly built or located on that lot.


This is to certify that these plans comply with the applicable Architectural Design Guidelines approved by the Municipality of CLARINGTON.

ARCHITECTURAL REVIEW & APPROVAL

NOV 17 2015

John G. Williams Limited, Architect

RAY RICHARDS STREET

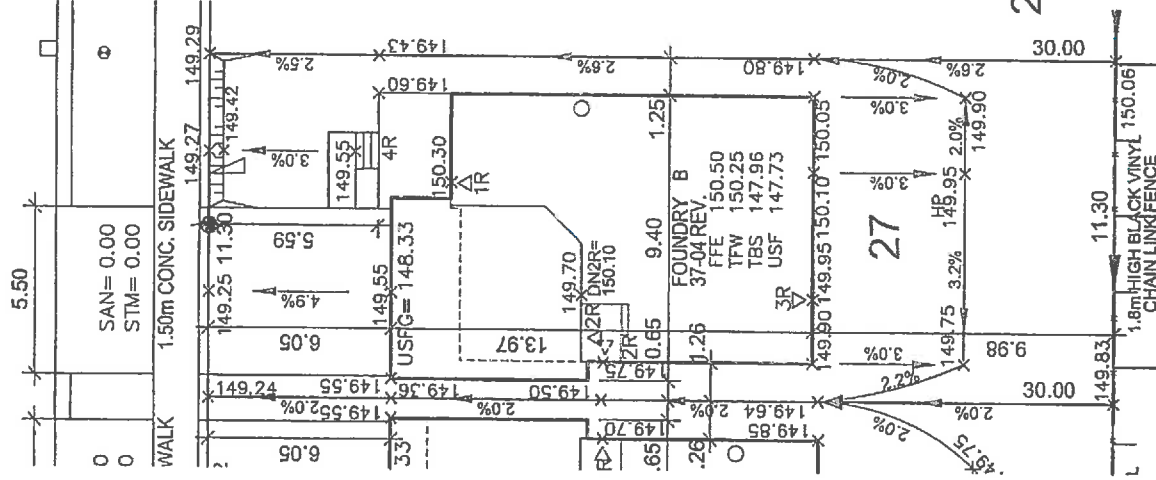

UPGRADE EXPOSED ELEVATION(S)

[illegible]

I. NELSON CUNHA

I, NELSON CUNHA
I HAVE REVIEWED AND TAKE DESIGN RESPONSIBILITY
FOR THE DESIGN WORK ON BEHALF OF RN DESIGN
LIMITED UNDER SUBSECTION 2.17.4 OF THE BUILDING
CODE. I AM QUALIFIED, AND THE FIRM IS REGISTERED,
IN THE APPROPRIATE CLASSES/CATEGORIES.

QUALIFIED DESIGNER BCIN	21032
FIRM BCIN	26995

NOV 02, 2015
DATE

DRAWN BY NC	SCALE 1:250	PROJECT No. 08080	LOT NUMBER 27
----------------	----------------	----------------------	------------------



RN design
Imagine • Inspire • Create
TEL. (905) 738-3177
FAX. (905) 738-5448
DWG@RNDESIGN.COM