

CONSTRUCTION SUMMARY

Kings Landing - Kings Crescent Developments Inc.

PURCHASER: JENNIFER PLAZA

TEL: RES.: 647-531-5800

STAGE 2

LOT NUMBER	PHASE	HOUSE TYPE	REG. PLAN #	CLOSING DATE
35	1	The Harold Elev A Opt Second Floor Ensuite	Draft Stage-File No. S	21-Feb-19

INV# QTY EXTRA / CHANGE

CERAMIC FLOOR TILES

1,806	✓	1 - INSTALL UPGRADE FLOOR TILE 24X24 IN FOYER AS PER COLOUR CHART	8206
20Jan20	Note:		

CERAMIC WALL TILES

1,806	✓	1 - INSTALL GRANITE BACKSPLASH IN KITCHEN SAME AS COUNTER TOP AS PER COLOUR CHART	8207
20Jan20	Note:		

ELECTRICAL

1,806	✓	1 - SUPPLY AND INSTALL 36" STAINLESS STEEL HOOD FAN IN KITCHEN IN LIEU OF STANDARD AV1368	8208
20Jan20	Note:		

HARDWOOD FLOORING

1,806	✓	1 - SUPPLY AND INSTALL UPGRADE HARDWOOD FLOORING FOR ALL MAIN FLOOR EXCEPT WHERE TILE IS LAID AS PER COLOUR CHART	
20Jan20	Note:		
1,806	✓	1 - SUPPLY AND INSTALL HARDWOOD FLOORING AS PER COLOUR CHART THROUGHOUT SECOND FLOOR HALLWAY AND ALL BEDROOMS	8209
20Jan20	Note:		
1,806	✓	1 - SUPPLY AND INSTALL UPGRADE HARDWOOD FLOORING FOR KITCHEN/BREAKFAST AREA AS PER COLOUR CHART	
20Jan20	Note:		

KITCHEN & BATHS

1,806	✓	1 - SUPPLY AND INSTALL DOUBLE PULL OUT WASTE BIN (2 BINS WITH LIDS ON ONE LEVEL PULLOUT ATTACHED TO DOOR, APPROX. 45CM (NEXT TO SINK)	
20Jan20	Note:		
1,806	✓	1 - SUPPLY AND INSTALL PULL OUT SPICE DOOR, 2 LEVEL (SINGLE DOOR WITH TWO LEVEL WITH DRAWER TRACKS AGTACHED TO DOOR APPROX. 20CM NEXT TO STOVE	8210
20Jan20	Note:		
1,806	✓	1 - SUPPLY AND INSTALL VANITY BANK OF DRAWERS, SET OF 3 IN MAIN BATHROOM (CENTERED BETWEEN BASINS)	
20Jan20	Note:		
1,806	✓	1 - SUPPLY AND INSTALL SOFT CLOSING DRAWERS/DOORS FOR ALL CABINETRY IN KITCHEN AND BATHROOMS	
20Jan20	Note:		

PAINTING / STAINING

1,806	✓	1 - STAIN ALL OAK STAIRCASE, RAILING POSTS ETC. TO MATCH HARDWOOD FLOORING	8211
20Jan20	Note:	Note:STAIN WILL AS CLOSE AS POSSIBLE BUT MAY NOT BE IDENTICAL	

PLUMBING

1,806	✓	1 - SUPPLY AND INSTALL DOUBLE STAINLESS STEEL UNDERMOUNT SINK IN KITCHEN	8212
20Jan20	Note:		

CONSTRUCTION SUMMARY - PARTIAL ONLY

Kings Landing - Kings Crescent Developments Inc.

REVISION TO STAGE 1

TEL: RES.: 647-531-5800

PURCHASER: JENNIFER PLAZA

LOT NUMBER

35

PHASE

1

HOUSE TYPE

The Harold Elev A Opt Second Floor Ensuite

REG. PLAN #

Draft Stage-File No. S

CLOSING DATE

21-Feb-19

17/3/20

INV#

QTY

EXTRA / CHANGE

KITCHEN & BATHS

1,894	1 - REVISION TO INVOICE # 1740 DELETE MICROWAVE/WALL OVEN COMBINATION AND REPLACE WITH DOUBLE WALL OVEN COMBINATION Note:
17Mar20	
1,894	1 - INSTALL MICROWAVE CABINET NEXT TO WALL OVENS INCLUDES SHELF WITH SMALL UPPERS AND ELECTRICAL PLUG Note:
17Mar20	

8352

This Document is Extremely Time Sensitive - Printed 17 Mar 20 at 10:41

* RESELECTION OF CABINETRY - SEE COLOUR CHART

* STONE TOP SPECS INCLUDED



COLOUR SELECTION SCHEDULE

Community	Phase:	Lot Number	Model / Elevation:	
Kings Landing	1	35	The Harold Elev A Opt Second Floor Ensuite	
Purchaser:		Res. Phone	Work Phone:	Decor Consultant:
JENNIFER PLAZA			647-531-5800	Carmela Quercia

CABINETRY	
KITCHEN:	MASTER ENSUITE:
Door	Door
TOSCANA PVC	VARESE PVC
Colour	Colour
WHITE CRYSTAL	CHOCOLATE MAPLE
Hardware	Hardware
CS1-24	CS1-22
Counter	Counter
BROWN SUEDE GRANITE	1877K-52 AUTUMN CARNIVAL
Edge	Edge
2CM SQUARE	LAMINATE COUNTER TOP

MAIN BATHROOM	
Door	Door
TOSCANA PVC	M600-MELAMINE MI SAIB MELAMINE
Colour	Colour
ANTIQUE WHITE	M600C CH3001 FENICE AMON WA
Hardware	Hardware
CS1-22	CS1-25
Counter	Counter
4588K-07 KALAHARI TOPAZ	4925K-07 CALCUTTA MARBLE
Edge	Edge
LAMINATE COUNTER TOP	LAMINATE COUNTER TOP

② sign March 16/20

POWDER ROOM	
Door	Door
PEDESTAL SINK NO CABINETRY	N/A
Colour	Colour
Hardware	Hardware
Counter	Counter
Edge	Edge

LAUNDRY:	
Door	
Colour	
Hardware	
Counter	
Edge	

PLUMBING FIXTURES		
KITCHEN:	MASTER ENSUITE:	
SINK:	BASIN:	
UNDERMOUNT ND1831UA/9 DOUBLE SINK	STANDARD	
FAUCET:	FAUCET:	
STANDARD RIOBEL	STANDARD ROBEL	
POWDER ROOM:	SHOWER:	
SINK:	STANDARD PEDESTAL SINK	STANDARD RIOBEL
FAUCET:	STANDARD RIOBEL	STANDARD RIOBEL
LAUNDRY ROOM:	TUB:	STANDARD BIRC
SINK:	STANDARD	
FAUCET:	STANDARD	

MAIN BATHROOM	
BASIN:	BASIN:
STANDARD X 2	STANDARD
FAUCET:	FAUCET:
STANDARD RIOBEL X 2	STANDARD RIOBEL
TUB/SHOWER:	TUB/SHOWER:
STANDARD RIOBEL	STANDARD RIOBEL
TOILET:	TOILET:
STANDARD	STANDARD

SHARED BATHROOM	
BASIN:	BASIN:
	N/A
FAUCET:	FAUCET:
TUB/SHOWER:	TUB/SHOWER
TOILET:	TOILET:

Initial: *ja*



COLOUR SELECTION SCHEDULE

Community	Phase:	Lot Number	Model / Elevation:	
Kings Landing	1	35	The Harold Elev A Opt Second Floor Ensuite	
Purchaser:			Res. Phone	Decor Consultant:
JENNIFER PLAZA			647-531-5800	Carmela Quercia

WALL TILE				
KITCHEN	MASTER ENSUITE:			
BACKSPLASH	TUB DECK FACE & SURROUND			
BROWN SUEDE GRANITE (SAME AS COUNTER TOP)	STAND ALONE TUB - NO TILES SURROUND			
	SHOWER:			
	LA RISERVA IVORY 8X10 WITH INSERTS			
	SHOWER JAMB:			
	STANDARD BEIGE			
MAIN BATHROOM	BEDROOM 3 ENSUITE			
LA RISERVA IVORY 8X10 WITH INSERTS	SPLENDOUR WHITE 8X10 WITH INSERTS			
TUB CEILING: LEAVE AS STANDARD	TUB CEILING: SHOWER JAMB: STANDARD WHITE			
	SHARED BATHROOM			
	N/A			
	TUB CEILING:			

FLOOR TILE				
KITCHEN:	HARDWOOD SEE BELOW	MASTER ENSUITE:	LA RISERVA IVORY 13X13	
MAIN BATHROOM:	LA RISERVA IVORY 13X13	BEDROOM 3 ENSUITE	NEW ALBION GREY 13X13	
POWDER ROOM:	LA RISERVA IVORY 13X13	SHARED BATHROOM:	N/A	
LAUNDRY:	LA RISERVA IVORY 13X13			
FOYER:	ETERNA CALCUTTA GREY POLISHED 24X24	LANDING TO BASEMENT:	SAME AS MAIN FLOOR HARDWOOD	

HARDWOOD / CARPET			
KITCHEN:	VINTAGE RED OAK 2 1/4 X 3/4 COCOA	GREAT ROOM	VINTAGE RED OAK 2 1/4 X 3/4 COCOA
LIVING/DINING ROOM:	VINTAGE RED OAK 2 1/4 X 3/4 COCOA		
MASTER BEDROOM:	VINTAGE RED OAK 2 1/4 X 3/4 COCOA	UPPER HALLWAY:	VINTAGE RED OAK 2 1/4 X 3/4 COCOA
BEDROOM 2:	VINTAGE RED OAK 2 1/4 X 3/4 COCOA	BEDROOM 3:	VINTAGE RED OAK 2 1/4 X 3/4 COCOA
BEDROOM 4:	VINTAGE RED OAK 2 1/4 X 3/4 COCOA	MAIN HALL:	VINTAGE RED OAK 2 1/4 X 3/4 COCOA
UNDERPAD:	N/A		



COLOUR SELECTION SCHEDULE

Community	Phase:	Lot Number	Model / Elevation:	
Kings Landing	1	35	The Harold Elev A Opt Second Floor Ensuite	
Purchaser:	Res. Phone		Work Phone:	Decor Consultant:
JENNIFER PLAZA	647-531-5800			Carmela Quercia

INTERIOR PAINT

WALLS	TRIM
BIRCH WHITE	BIRCH WHITE

INTERIOR DOORS

INTERIOR	EXTERIOR
STANDARD	STANDARD

DOOR HARDWARE

INTERIOR	EXTERIOR
STANDARD	STANDARD

STAIRCASE / RAILING

MAIN TO UPPER LEVEL	STAIRS FROM MAIN HALL
TYPE: OAK	TYPE: SAME AS MAIN STAIRS
COLOUR: STAINED TO MATCH HARDWOOD	COLOUR:
PICKETS: BLACK METAL PLAIN SINGLE ALTERNATING	PICKETS:
HANDRAIL: OAK STAIN TO MATCH	HANDRAIL:

STAIRCASE LANDINGS

SAME AS MAIN FLOOR HARDWARE

TRIM

BASEBOARDS:	STANDARD
CASINGS:	STANDARD
CROWN MOULDING:	NONE

FIREPLACE

GREAT ROOM	
TYPE: GAS STANDARD	TYPE:
MANTLE: STANDARD	MANTLE:
SURROUND:	SURROUND:

GENERAL COMMENTS

--

Note: The Purchaser(s) agree(s) that:



- 1) Where omissions occur on the original colour selection sheet, purchaser(s) acknowledge that builder selection is final.
- 2) Upgrades listed on this schedule will not be deemed to be part of the Agreement of Purchase and Sale.
- 3) Colours of all materials are as close as possible to builder's selection but not necessarily identical due to variance in manufacturing.
- 4) The purchaser(s) acknowledge that after Colour Selection Schedule is signed and dated, no further changes will be permitted other than re-selection due to unavailability. Should a change to this colour Selection Schedule be approved by the Builder, an administrative fee of \$650 plus HST is applicable.
- 5) The purchaser further agrees that in the event that the Vendor has preselected colours prior to the purchase of the house, the prescribed colours are final not withstanding that the purchaser may have completed a colour selection schedule.
- 6) Any extras listed above are null and void unless accompanied by a separate invoice/amendment. Said invoice must be paid in full.
- 7) In the event the Purchaser(s)' original selection is not available, the Purchaser(s) must re-select from the Builder's available finishes.

	I/We hereby initial to acknowledge above
--	--

This Colour Selection Schedule is Final and Approved By:

Purchaser	Date	Purchaser	Date
Jennifer Plaza	Sept. 05/19		

Processed by:	Date
[Signature]	Sept 5/19
Kings Crescent Developments Inc.	

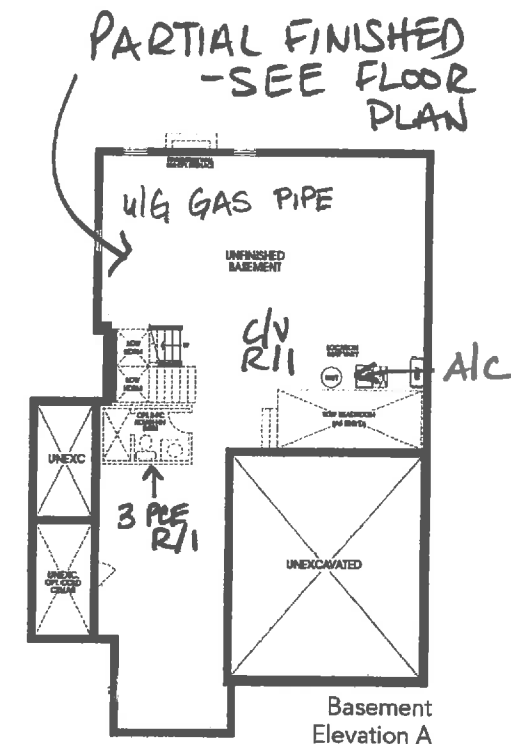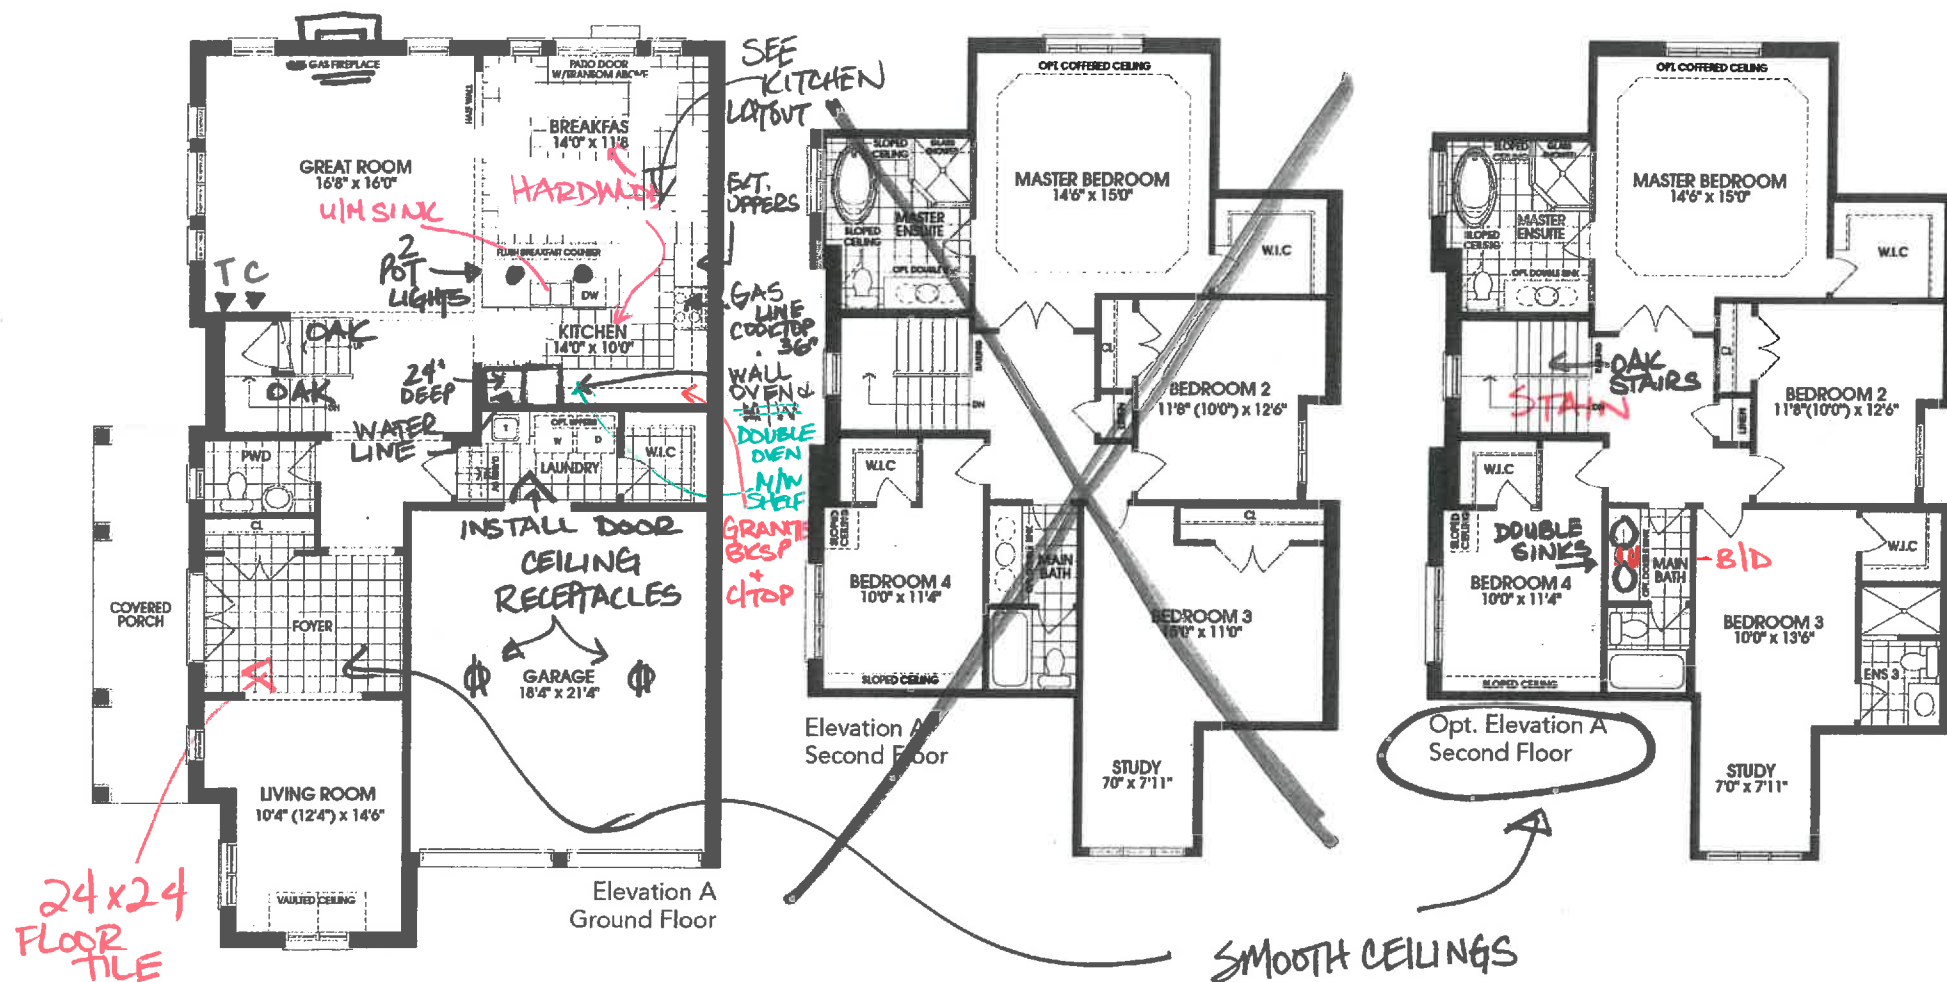

Rendering and floor plans are artist's concept only. Room sizes and square footage shown are approximate and subject to change without notice. Plan not to scale. Illustration may show optional features which may not be included in the base price. Furnace, hot water tank and utility door may be relocated without notice. E. & O. E.

Stage X(2) Lot 35
Purchaser PLAZA
Date APRIL 2, 2019
JAN. 20, 2020

CORTINA

Tel: 905-284-0494 Fax: 905-284-0884
www.ConfirmGohary.com

QUOTATION




Date: 16/10/18

1017 35

Trade Name: ESQUIRE HOMES	Site location: AJAX	Model: 4001 HAROLD
Address:	Project: KING LANDING	Phase:

This layout has been explained to the purchaser by Cortina Kitchens Inc. and is understood by the purchaser.

SOFT CLOSING - ALL CABINETS T/O

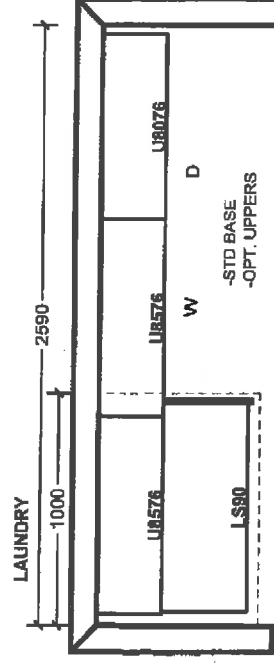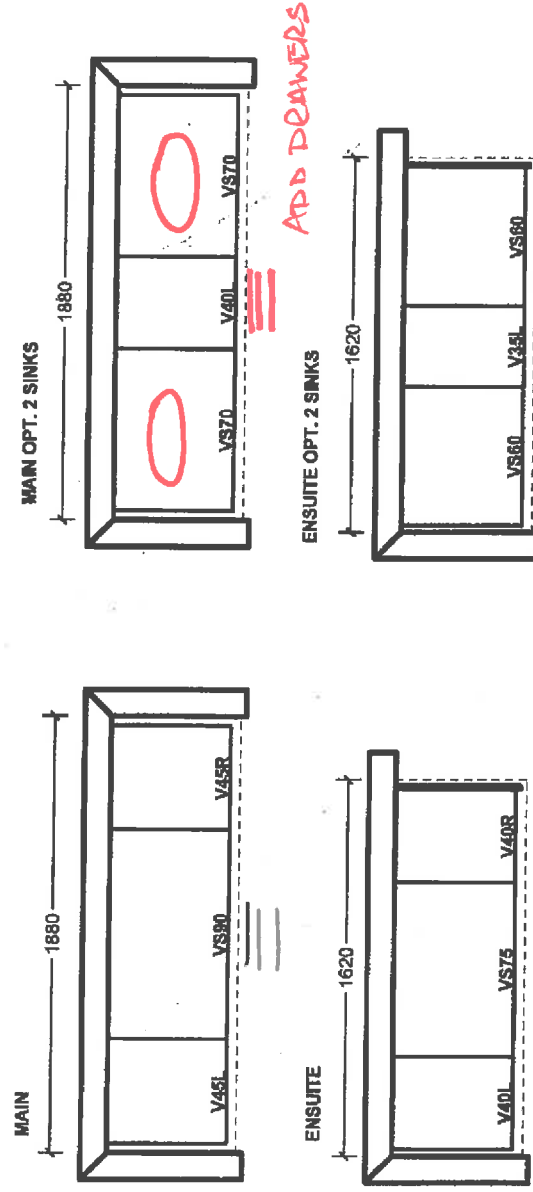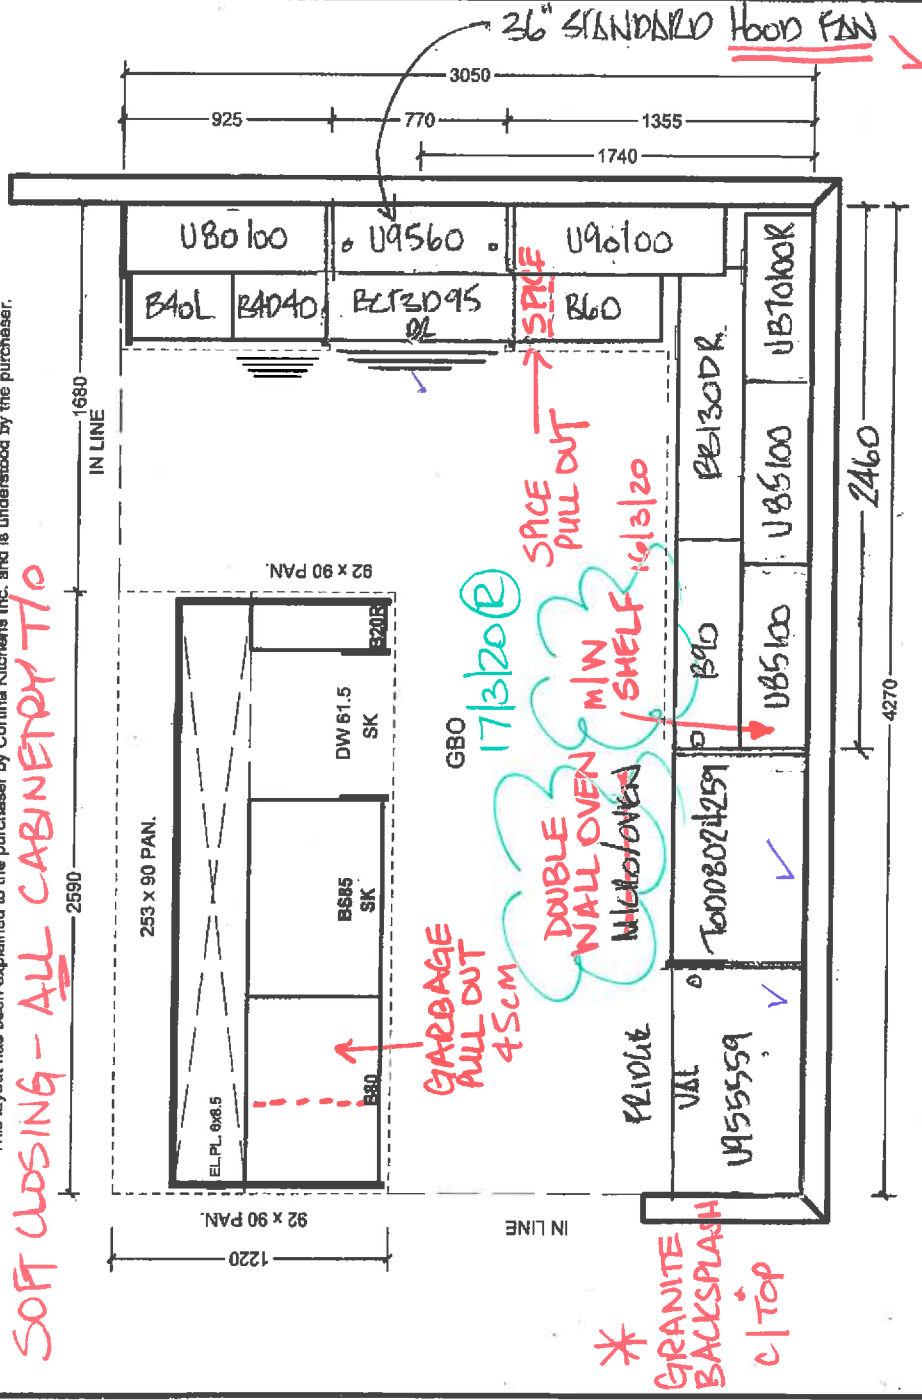

All prices subject to confirmation from head office.

This quotation is subject to the terms & conditions set out in Cordina's Agreement of Purchase and Sale.

ACCEPTED DATE: Sept. 05/99

March 16/2020
2

Customer Signature

Salesperson Signature

Contina Head Office Approval

Item A. Wood grain and colour are characteristics of the product. We cannot guarantee that such grain and colour will always match.


Item B. Corfina Kitchens Inc. reserves the right to alter dimensions and make technical changes without notice.

LOT 35
KINGS LANDING
P. 1/16
Jennifer Rara

FRIGIDAIRE
PROFESSIONAL

Double Wall Oven FPET3077RF

30" Electric

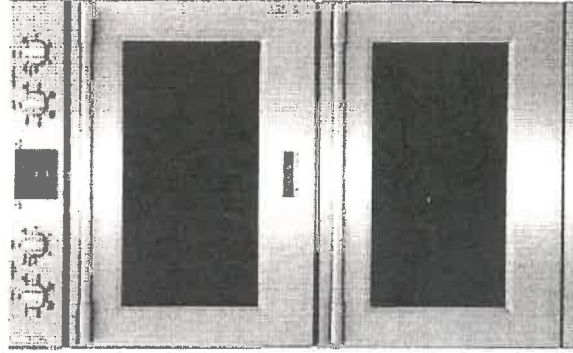

Product Dimensions

Height	50-7/16"
Width	30"
Depth	24-3/4"

More Easy-To-Use Features

Dual Timers

Set a timer for both ovens when cooking dishes simultaneously.

2-Hour Self-Clean

A powerful, quick clean for your oven in just 2 hours with PowerPlus® Self-Clean cycle.


Convection Conversion

Automatically converts the convection oven to the ideal cooking time for evenly cooked dishes. Available in Both Ovens.

PowerGlide™ Racks

Access warm dishes from your oven with ease — racks glide in and out of the oven smoothly.

Signature Features

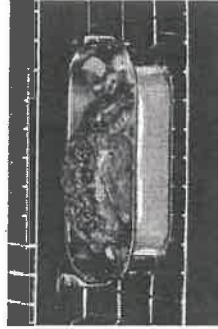

PowerPlus® Convection

PowerPlus performance delivers consistent results. Evenly cooked dishes, every time, with PowerPlus Convection. Bake and Roast. Available in both ovens.




PowerPlus® No Preheat

Oven is ready in no time. Start baking immediately with PowerPlus No Preheat. Available in both ovens.



PowerPlus® Temperature Probe

Ensures great results the first time. Set and monitor dish temperature with the PowerPlus Temperature Probe. Available in both ovens.

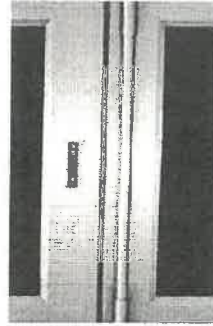

Smudge-Proof™

Resists fingerprints and cleans easily.

Sabbath Mode (Star-K® Certified)

Available in:



Stainless
(F)

*Applies to baking foods on one rack with a cook time of 10 minutes or longer.

March 11/20
J. Rara

frigidaire.com

P.216
LOT 35

num
J. Plaza
March 11/20


Features	
Oven Control/Timing System	PrecisionPro™ Controls
Windows	Extra-Large
Exterior Door Finish	Smudge-Proof™ Stainless Steel
Handle Design	Stainless Steel
Oven Cleaning System	Self-Clean
Oven Controls	
Bake/Broil	Yes/Variable (400 - 550 °F)
Convection Conversion	Yes
Convection Bake/Broil/Roast	Yes/No/Yes
Oven Preheat	PowerPlus® No Preheat
PowerPlus® Temperature Probe	Yes (2 Included)
Keep Warm	Yes
Self-Clean/Clean Options	Yes/2, 3, 4 Hours
Delay Clean	Yes
Kitchen Timer	Yes
Control Lock	Yes
Auto Oven Shut-Off	Yes
Oven Lock-Out	Yes

Upper Oven Features	
Capacity (Cu.Ft.)	5.1
Convection System	PowerPlus® Convection
Oven Light	2 Halogen
Hidden Bake Element	Yes
Rack Configuration	1 Glide, 1 Handle, 1 Offset
Baking System	Even Baking Technology
Broiling System	Variable
Bake/Broil Element (Watts)	2,200 / 4,000
Lower Oven Features	
Capacity (Cu.Ft.)	5.1
Convection System	PowerPlus® Convection
Oven Light	2 Halogen
Hidden Bake Element	Yes
Rack Configuration	1 Glide, 2 Handle
Baking System	Even Baking Technology
Broiling System	Variable
Bake/Broil Element (Watts)	2,200 / 4,000
Optional Accessories	
10'-Long Armored Power Cable	PN # 903056-9010

Certifications	
Sabbath Mode (Stain-K® Certified)	Yes

Specifications	
Oven Interior (H x W x D)	18-5/8" x 24-1/8 x 19-1/2" (Upper)/(Lower)
Power Supply Connection Location	Left Bottom Rear
Voltage Rating	240V/208V/60Hz
Connected Load (kW Rating) @ 240/208 Volts¹	9.5/7.1
Amps @ 240/208 Volts	39.6/34.1
Minimum Circuit Required (Amps)	40
Shipping Weight (Approx.)	280 Lbs.

¹Single phase 3, or 4-wire cable, 120/240 or 120/208 Volt, 60 Hertz AC only electrical supply with ground required on separate circuit fused on both sides of line.

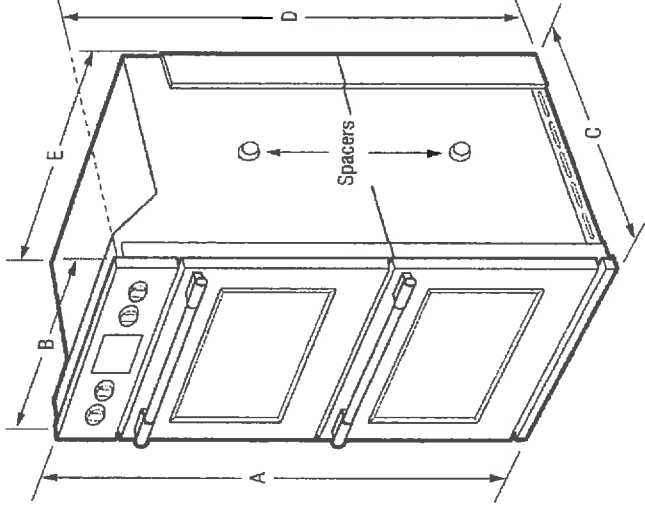

NOTE: For planning purposes only. Always consult local and national electric codes. Refer to Product Installation Guide for detailed installation instructions on the web at frigidaire.com.



Product Dimensions		Cutout Dimensions	
A-Height	50-7/16"	Height (Min.)/(Max.)	48-1/2" / 49-3/4"
B-Width	30"	Width (Min.)/(Max.)	28-1/2" / 29"
C-Depth	24-3/4"	Depth (Min.)	24"
D-Height (Wrapper)	48-7/16"		
E-Width (Wrapper)	28-1/4"		
Depth with Door Open 90°	45-3/4"		

Accessories information available on the web at frigidaire.com

Specifications subject to change

FRIGIDAIRE



USA • 10200 David Taylor Drive • Charlotte, NC 28262 • 1-800-FRIGIDAIRE • frigidaire.com
CANADA • 5855 Terry Fox Way • Mississauga, ON L5V 3L4 • 1-800-265-8352 • frigidaire.ca

FPEI3077RF 12/18

© 2016 Electrolux Home Products Inc.

P.3/6
LOT 35

March 11/20
mm

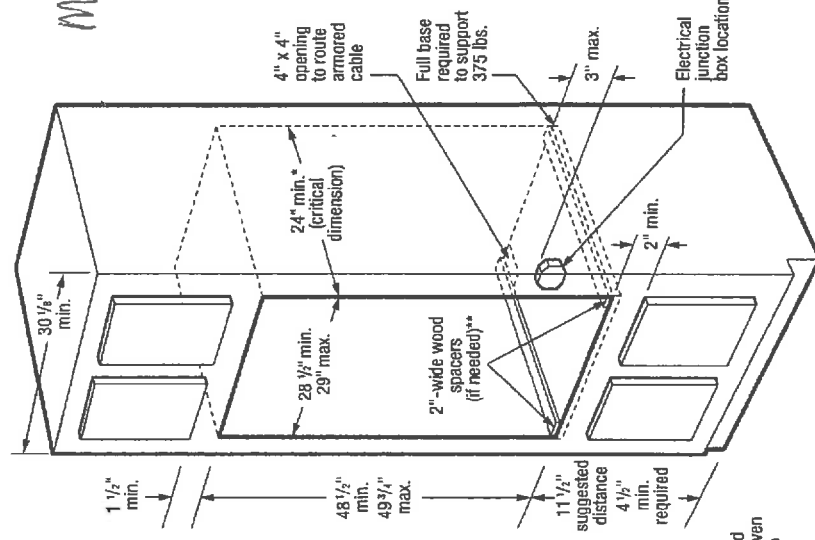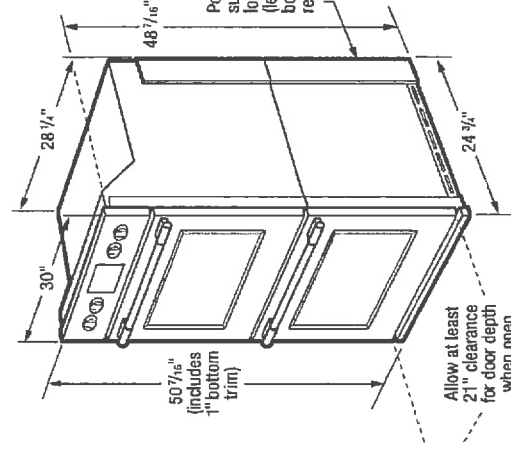

*Critical dimension - MUST be applied

** For cutout height greater than 49 3/4" add one 2"-wide wood shim of appropriate height to each side of opening under oven side rails. Lifting oven will hide larger cutout opening at top and oven's 1"-high bottom trim will hide shims at bottom.

Double Wall Oven Specifications

- Product Shipping Weight (approx.) - 280 Lbs.
- Single phase 3- or 4-wire cable, 120/240 or 120/208 Volt, 60 Hertz AC only electrical supply with ground required on separate circuit fused on both sides of line.
- Connected Load (kW Rating) @ 240/208 Volts = 9.5/7.1 kW
- Amps @ 240/208 Volts = 39.6/34.1 Amps
- Recommended Circuit Breaker - 40 Amps
- Always consult local and national electric codes.
- Minimum 21" clearance for oven door depth when open.
- Suggested distance from floor is 11-1/2". Minimum required distance is 4-1/2".
- Minimum 24" deep cutout dimension is critical for proper installation, to ensure that oven's faceplate will fit flush against cabinet front.

- To adapt oven to fit cutout height greater than 49-3/4", add one 2"-wide wood shim of appropriate height to each side of opening under oven side rails. Lifting oven will hide larger cutout opening at top and oven's 1"-high bottom trim will hide shims at bottom. (Standard 1"-High Bottom Trim included.)
- Full oven base of solid plywood or similar material required, capable of supporting 375 Lbs.
- Base must be level and cabinet front must be square.
- Double Wall Oven is NOT approved to be used in stackable or side-by-side installation.

Note: For planning purposes only. Refer to *Product Installation Guide* on the web at frigidaire.com for detailed instructions.

Optional Accessories

- 10'-Long Armored Power Cable - (PN # 903056-9010).

FRIGIDAIRE

USA • 10200 David Taylor Drive • Charlotte, NC 28262 • 1-800-FRIGIDAIRE • frigidaire.com
CANADA • 5855 Terry Fox Way • Mississauga, ON L5V 3E4 • 1-800-285-8352 • frigidaire.ca
FPET3077R 12/16

© 2016 Electrolux Home Products, Inc.

Accessories information available
on the web at frigidaire.com



Specifications
subject to change

P-416 Lot 35

[home \(/\)](#) / [kitchen / cooktops \(/kitchen/cooktops/\)](#) / [gas cooktops \(/kitchen/cooktops/gas-cooktops/\)](#) / [fggc3645qs \(/en-ca/modal/product/printview/FGGC3645QS\)](#)

MSRP
~~\$1099.00~~

Frigidaire Gallery 36" Gas Cooktop

36" W x 21-3/4" D x 5" H
FGGC3645QS

★★★★ 4.7 (297) [Write a review](#)


[WHERE TO BUY \(/WHERE-TO-BUY/?](#)

[PRODUCTCODE=FGGC3645QS\)](#)

[SUPPORT \(/OWNER-CENTER/PRODUCT-SUPPORT--MANUALS/?](#)

[PRODUCTCODE=FGGC3645QS\)](#)

ADA

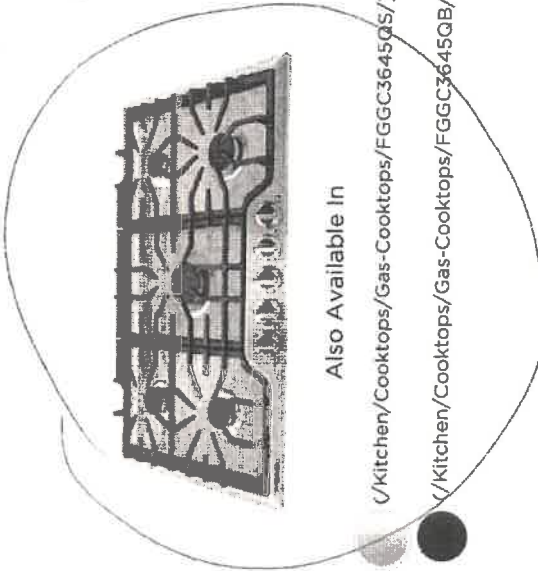


Also Available In

[\(/Kitchen/Cooktops/Gas-Cooktops/FGGC3645QS/\)](#)

[\(/Kitchen/Cooktops/Gas-Cooktops/FGGC3645QB/\)](#)

March 10/20
J. Plaza

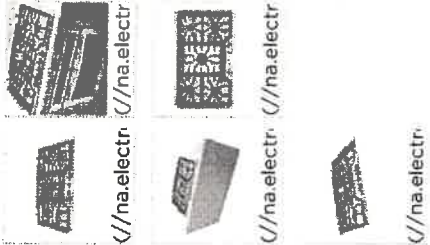

Features

Collapse -




Angled Front Controls

Easy to use angled front controls



Continuous corner-to-corner grates

Move Heavy Pots & Pans without lifting with continuous, corner-to-corner grates

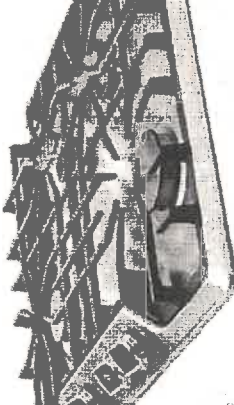

Dishwasher-safe cast iron grates

Easy to Clean with dishwasher-safe cast iron grates

LOT35 P.516

GAS COOKTOP INSTALLATION INSTRUCTIONS

(For 30" & 36" Models)



INSTALLATION AND SERVICE MUST BE PERFORMED BY A QUALIFIED INSTALLER.
IMPORTANT: SAVE FOR LOCAL ELECTRICAL INSPECTOR'S USE.
READ AND SAVE THESE INSTRUCTIONS FOR FUTURE REFERENCE.



WARNING If the information in this manual is not followed exactly, a fire or explosion may result causing property damage, personal injury or death.

FOR YOUR SAFETY:

- Do not store or use gasoline or other flammable vapors and liquids in the vicinity of this or any other appliance.
- WHAT TO DO IF YOU SMELL GAS:**
 - Do not try to light any appliance.
 - Do not touch any electrical switch; do not use any phone in your building.
 - Immediately call your gas supplier from a neighbor's phone.
 - Follow the gas supplier's instructions.
 - If you cannot reach your gas supplier, call the fire department.
- Installation and service must be performed by a qualified installer, service agency or the gas supplier.

Appliances Installed in the state of Massachusetts:

This Appliance can only be installed in the state of Massachusetts by a Massachusetts licensed plumber or gas fitter. This appliance must be installed with a three (3) foot / 36 in. long flexible gas connector. A "T" handle type manual gas valve must be installed in the gas supply line to this appliance.

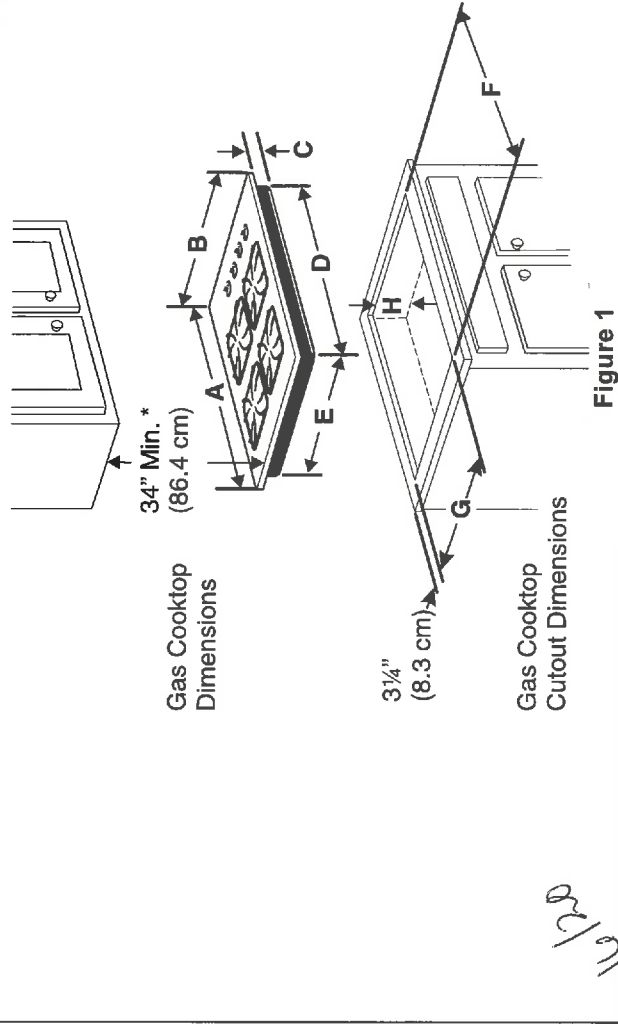


Figure 1

MODEL	PRODUCT DIMENSIONS					E. BOX DEPTH
	A. WIDTH	B. DEPTH	C. HEIGHT	D. BOX WIDTH		
30" Gas Cooktop	30 (76.2)	21 3/4 (55.2)	4 1/4 (10.8)	28 (71.1)		19 3/8 (49.2)
36" Gas Cooktop	36 (91.4)	21 3/4 (55.2)	4 1/4 (10.8)	33 5/8 (85.4)		19 (48.3)
MODEL	F. WIDTH		G. DEPTH		H. HEIGHT BELOW COOKTOP	
	MINIMUM	MAXIMUM	MINIMUM	MAXIMUM		
30" Gas Cooktop	28 1/4 (71.8)	28 5/8 (72.7)	19 3/8 (49.2)	19 3/4 (50.2)		8 (20.3)
36" Gas Cooktop	33 7/8 (86)	34 1/4 (87)	19 3/8 (49.2)	19 3/4 (50.2)		8 (20.3)

All dimensions are stated in inches and (cm).

Dimension H includes a 5" (12.7 cm) space underneath the cooktop for connection to gas supply line.

NOTE: Wiring diagrams for this cooktop are enclosed in this booklet

Printed in China

A01705101 (1509) Rev. D

English - pages 1-9

Español - páginas 10-18

Français - pages 19-26

Wiring Diagram 27-28

LOT 35 P. 61b

GAS COOKTOP INSTALLATION INSTRUCTIONS

(For 30" & 36" Models)

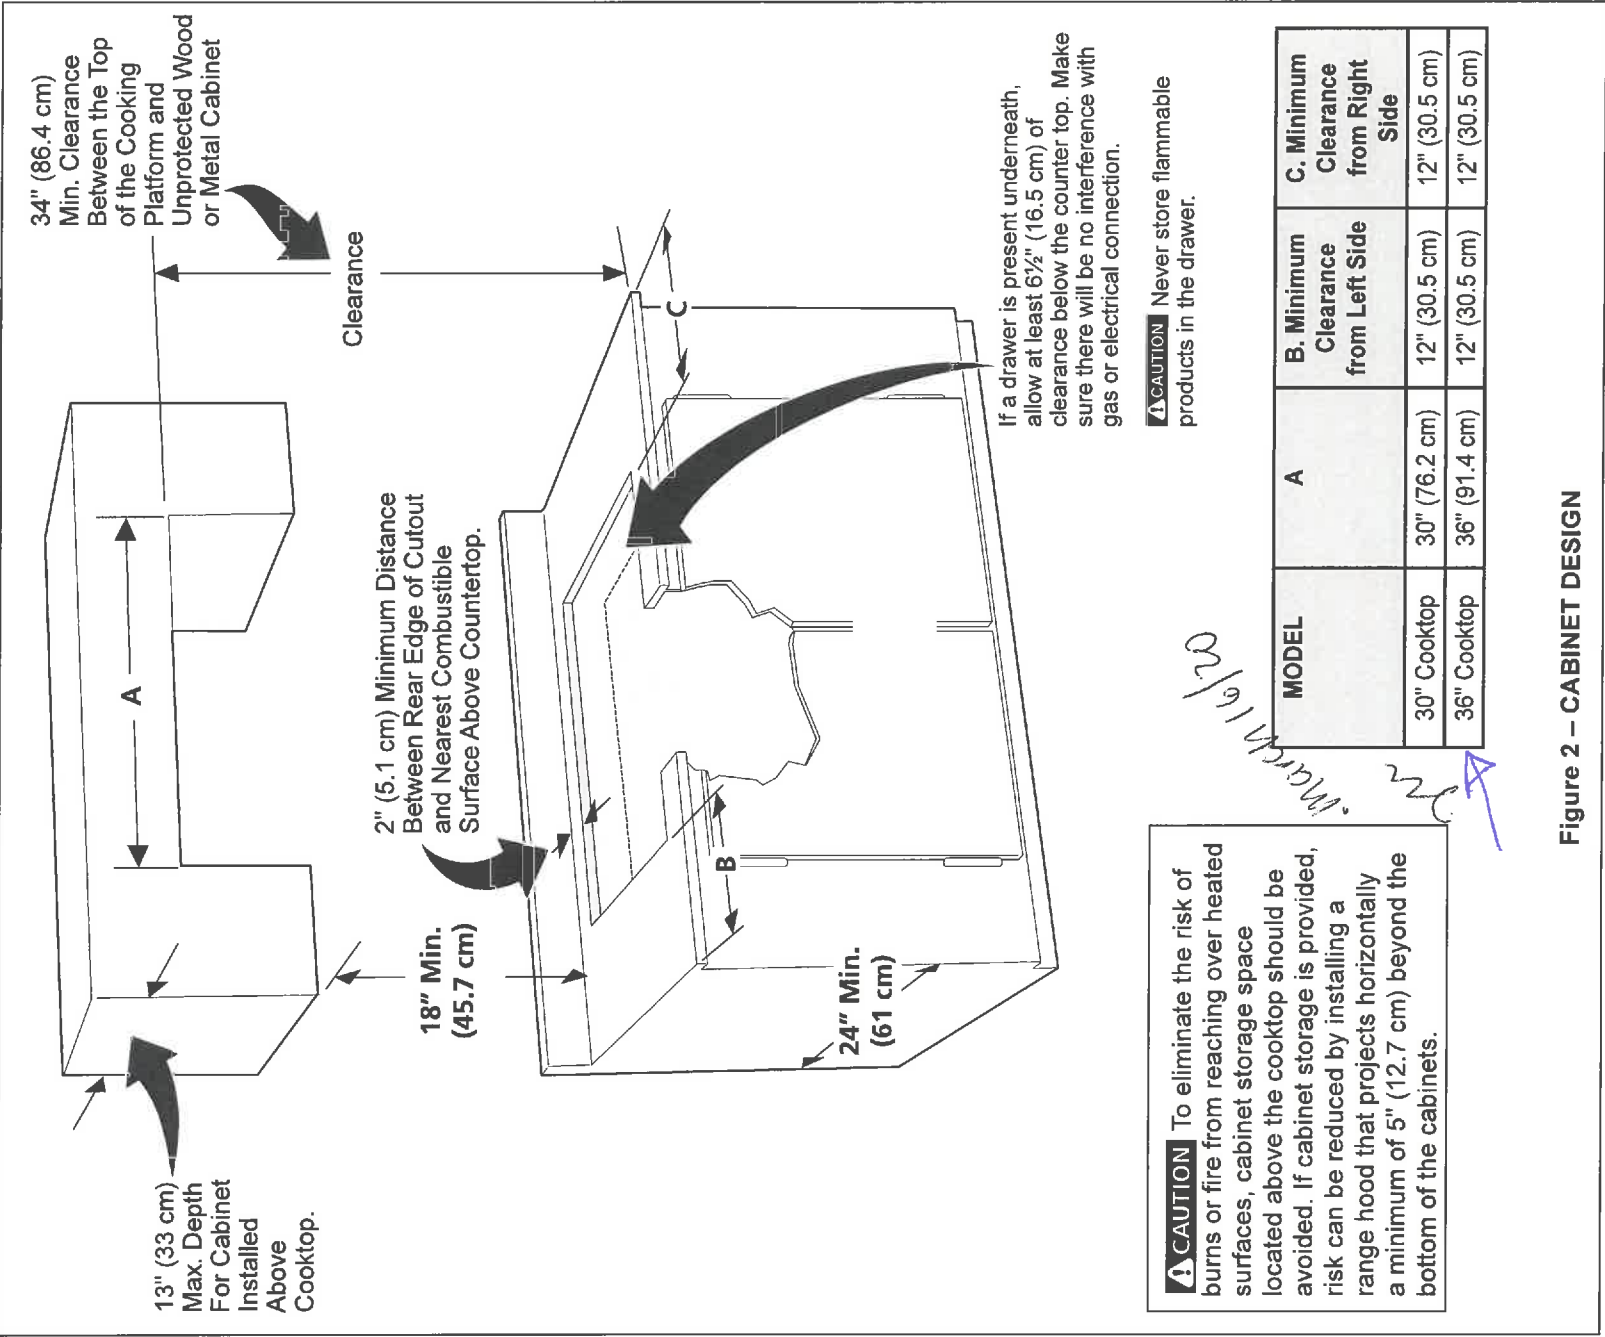


Figure 2 – CABINET DESIGN



Work Order

To: MULTIPLE TRADES

Work Order #: 8352
Date Printed: 17-Mar-20

CORTINA
TAM

CL Rockford Lot: 35 - Kings Landing - 1 -The Harold Elev A Opt Second Floor Ensuite

Item	Description	Qty.
1 - R0D	REVISION TO INVOICE # 1740 DELETE MICROWAVE/WALL OVEN COMBINATION AND REPLACE WITH DOUBLE WALL OVEN COMBINATION - SPECS ATTACHED	1
2 -	INSTALL MICROWAVE CABINET NEXT TO WALL OVENS	1
I587G	INCLUDES SHELF WITH SMALL UPPERS AND ELECTRICAL PLUG	
3 - N0.	NOTE CORTINA: COLOUR CHART INCLUDED FOR CABINETRY RESELECTION.	1

STOVE & P SPECS INCLUDED

\$0.00


The Subcontractor agrees to perform the Work and to supply the Extras as may be ordered by the Contractor within the one year period from the date hereof and the price of the Work per dwelling unit listed in pre-determined contract pricing, and the price of each Extra set forth in said contract pricing, which prices are firm and guaranteed from such one year period and are inclusive of all taxes now or herein after imposed whether federal, provincial or municipal, including without limitation all goods and services taxes.

The Subcontractor prior to commencement of the Work with respect to each dwelling unit shall visit the Site-Office and check the specifications, pertaining to each such dwelling unit to ascertain if there are any "changes" or "extras" with respect to such dwelling unit that will effect his Work. If he fails to do this, or if he overlooks any item on the specification that affects his Work it will be his responsibility to rectify his Work and to bear the cost of rectification resulting from his oversight.

For any work orders issued for which there is no contract price subcontractor is to obtain a purchase order from Head Office.

No Invoices will be paid unless the Completion Acknowledgement section below has been signed.

Completed: _____
Site _____ Date _____

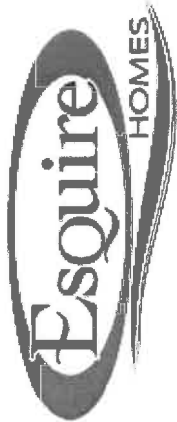

Work Order

To: TRUST FLOORING

Work Order #: 8206
Date Printed: 20-Jan-20

Lot: 35 - Kings Landing - 1 -The Harold Elev A Opt Second Floor Ensuite

Item	Description	Qty.
1 - I0974T	INSTALL UPGRADE FLOOR TILE 24X24 IN FOYER AS PER COLOUR CHART	1

\$0.00


The Subcontractor agrees to perform the Work and to supply the Extras as may be ordered by the Contractor within the one year period from the date hereof and the price of the Work per dwelling unit listed in pre-determined contract pricing, and the price of each Extra set forth in said contract pricing, which prices are firm and guaranteed from such one year period and are inclusive of all taxes now or herein after imposed whether federal, provincial or municipal, including without limitation all goods and services taxes.

The Subcontractor prior to commencement of the Work with respect to each dwelling unit shall visit the Site-Office and check the specifications, pertaining to each such dwelling unit to ascertain if there are any "changes" or "extras" with respect to such dwelling unit that will effect his Work. If he fails to do this, or if he overlooks any item on the specification that affects his Work it will be his responsibility to rectify his Work and to bear the cost of rectification resulting from his oversight.

For any work orders issued for which there is no contract price subcontractor is to obtain a purchase order from Head Office.

No Invoices will be paid unless the Completion Acknowledgement section below has been signed.

Completed: Site Date

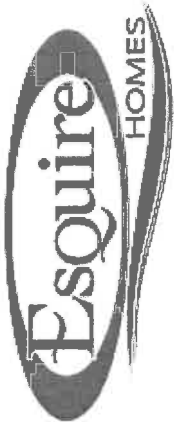

To: MULTIPLE TRADES

ROCKFORD
CC. CORTINA
CC. TAM

Work Order #: 8207
Date Printed: 20-Jan-20

Lot: 35 - Kings Landing - 1 -The Harold Elev A Opt Second Floor Ensuite

Item	Description	Qty.
1 - I0043T	INSTALL GRANITE BACKSPLASH IN KITCHEN SAME AS COUNTER TOP AS PER COLOUR CHART	1

\$0.00

The Subcontractor agrees to perform the Work and to supply the Extras as may be ordered by the Contractor within the one year period from the date hereof and the price of the Work per dwelling unit listed in pre-determined contract pricing, and the price of each Extra set forth in said contract pricing, which prices are firm and guaranteed from such one year period and are inclusive of all taxes now or herein after imposed whether federal, provincial or municipal, including without limitation all goods and services taxes.

The Subcontractor prior to commencement of the Work with respect to each dwelling unit shall visit the Site-Office and check the specifications, pertaining to each such dwelling unit to ascertain if there are any "changes" or "extras" with respect to such dwelling unit that will effect his Work. If he fails to do this, or if he overlooks any item on the specification that affects his Work it will be his responsibility to rectify his Work and to bear the cost of rectification resulting from his oversight.

For any work orders issued for which there is no contract price subcontractor is to obtain a purchase order from Head Office.

No Invoices will be paid unless the Completion Acknowledgement section below has been signed.

Completed: _____
Site _____ Date _____



Work Order

To: MULTIPLE TRADES

Work Order #: 8208
Date Printed: 20-Jan-20

TAM
CC. CORTINA

Lot: 35 - Kings Landing - 1 -The Harold Elev A Opt Second Floor Ensuite

Item	Description	Qty.
1 - S083)	SUPPLY AND INSTALL 36" STAINLESS STEEL HOOD FAN IN KITCHEN IN LIEU OF STANDARD AV1368 (NOTED ON STAGE 1 SUMMARY, THIS IS WORK ORDER)	1

\$0.00

The Subcontractor agrees to perform the Work and to supply the Extras as may be ordered by the Contractor within the one year period from the date hereof and the price of the Work per dwelling unit listed in pre-determined contract pricing, and the price of each Extra set forth in said contract pricing, which prices are firm and guaranteed from such one year period and are inclusive of all taxes now or herein after imposed whether federal, provincial or municipal, including without limitation all goods and services taxes.

The Subcontractor prior to commencement of the Work with respect to each dwelling unit shall visit the Site-Office and check the specifications, pertaining to each such dwelling unit to ascertain if there are any "changes" or "extras" with respect to such dwelling unit that will effect his Work. If he fails to do this, or if he overlooks any item on the specification that affects his Work it will be his responsibility to rectify his Work and to bear the cost of rectification resulting from his oversight.

For any work orders issued for which there is no contract price subcontractor is to obtain a purchase order from Head Office.

No Invoices will be paid unless the Completion Acknowledgement section below has been signed.

Completed: Site Date



To: **MULTIPLE TRADES**

**QUALITY
TRUST
BREMARDI**

Work Order #: 8209

Date Printed: 20-Jan-20

Lot: 35 - Kings Landing - 1 -The Harold Elev A Opt Second Floor Ensuite

Item	Description	Qty.
1 - S05701 S	SUPPLY AND INSTALL HARDWOOD FLOORING AS PER COLOUR CHART THROUGHOUT SECOND FLOOR HALLWAY AND ALL BEDROOMS	1
2 - S5923T	SUPPLY AND INSTALL UPGRADE HARDWOOD FLOORING FOR KITCHEN/BREAKFAST AREA AS PER COLOUR CHART	1
3 - S0642T	SUPPLY AND INSTALL UPGRADE HARDWOOD FLOORING FOR ALL MAIN FLOOR EXCEPT WHERE TILE IS LAID AS PER COLOUR CHART	1

\$0.00

The Subcontractor agrees to perform the Work and to supply the Extras as may be ordered by the Contractor within the one year period from the date hereof and the price of the Work per dwelling unit listed in pre-determined contract pricing, and the price of each Extra set forth in said contract pricing, which prices are firm and guaranteed from such one year period and are inclusive of all taxes now or herein after imposed whether federal, provincial or municipal, including without limitation all goods and services taxes.

The Subcontractor prior to commencement of the Work with respect to each dwelling unit shall visit the Site-Office and check the specifications, pertaining to each such dwelling unit to ascertain if there are any "changes" or "extras" with respect to such dwelling unit that will effect his Work. If he fails to do this, or if he overlooks any item on the specification that affects his Work it will be his responsibility to rectify his Work and to bear the cost of rectification resulting from his oversight.

For any work orders issued for which there is no contract price subcontractor is to obtain a purchase order from Head Office.

No Invoices will be paid unless the Completion Acknowledgement section below has been signed.

Completed: _____
Site Date



Work Order

To: CORTINA KITCHENS

Work Order #: 8210

Date Printed: 20-Jan-20

Lot: 35 - Kings Landing - 1 -The Harold Elev A Opt Second Floor Ensuite

Item	Description	Qty.
1 - S055E	SUPPLY AND INSTALL PULL OUT SPICE DOOR, 2 LEVEL (SINGLE DOOR WITH TWO LEVEL WITH DRAWER TRACKS ATTACHED TO DOOR APPROX. 20CM NEXT TO STOVE	1
2 - S5771	SUPPLY AND INSTALL SOFT CLOSING DRAWERS/DOORS FOR ALL CABINETRY IN KITCHEN AND BATHROOMS	1
3 - S057G	SUPPLY AND INSTALL DOUBLE PULL OUT WASTE BIN (2 BINS WITH LIDS ON ONE LEVEL PULLOUT ATTACHED TO DOOR, APPROX. 45CM (NEXT TO SINK) SEE DRAWING	1
4 - S015)	SUPPLY AND INSTALL VANITY BANK OF DRAWERS, SET OF 3 IN MAIN BATHROOM (CENTERED BETWEEN BASINS)	1

\$0.00

The Subcontractor agrees to perform the Work and to supply the Extras as may be ordered by the Contractor within the one year period from the date hereof and the price of the Work per dwelling unit listed in pre-determined contract pricing, and the price of each Extra set forth in said contract pricing, which prices are firm and guaranteed from such one year period and are inclusive of all taxes now or herein after imposed whether federal, provincial or municipal, including without limitation all goods and services taxes.

The Subcontractor prior to commencement of the Work with respect to each dwelling unit shall visit the Site-Office and check the specifications, pertaining to each such dwelling unit to ascertain if there are any "changes" or "extras" with respect to such dwelling unit that will effect his Work. If he fails to do this, or if he overlooks any item on the specification that affects his Work it will be his responsibility to rectify his Work and to bear the cost of rectification resulting from his oversight.

For any work orders issued for which there is no contract price subcontractor is to obtain a purchase order from Head Office.

No Invoices will be paid unless the Completion Acknowledgement section below has been signed.

Completed: Site Date



Work Order

To: MIRANDA PAINTING INC.

Work Order #: 8211
Date Printed: 20-Jan-20

Lot: 35 - Kings Landing - 1 -The Harold Elev A Opt Second Floor Ensuite

Item	Description	Qty.
1 - S0581 G	STAIN ALL OAK STAIRCASE, RAILING POSTS ETC. TO MATCH HARDWOOD FLOORING	1

\$0.00

The Subcontractor agrees to perform the Work and to supply the Extras as may be ordered by the Contractor within the one year period from the date hereof and the price of the Work per dwelling unit listed in pre-determined contract pricing, and the price of each Extra set forth in said contract pricing, which prices are firm and guaranteed from such one year period and are inclusive of all taxes now or herein after imposed whether federal, provincial or municipal, including without limitation all goods and services taxes.


The Subcontractor prior to commencement of the Work with respect to each dwelling unit shall visit the Site-Office and check the specifications, pertaining to each such dwelling unit to ascertain if there are any "changes" or "extras" with respect to such dwelling unit that will effect his Work. If he fails to do this, or if he overlooks any item on the specification that affects his Work it will be his responsibility to rectify his Work and to bear the cost of rectification resulting from his oversight.

For any work orders issued for which there is no contract price subcontractor is to obtain a purchase order from Head Office.

No Invoices will be paid unless the Completion Acknowledgement section below has been signed.

Completed: _____
Site Date

Work Order

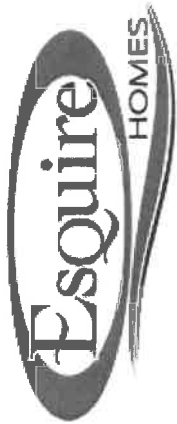

To: MULTIPLE TRADES

RIVA
ROCKFORD
CC. CORTINA

Work Order #: 8212
Date Printed: 20-Jan-20

Lot: 35 - Kings Landing - 1 -The Harold Elev A Opt Second Floor Ensuite

Item	Description	Qty.
1 - S057N	SUPPLY AND INSTALL DOUBLE STAINLESS STEEL UNDERMOUNT SINK IN KITCHEN	1

\$0.00

The Subcontractor agrees to perform the Work and to supply the Extras as may be ordered by the Contractor within the one year period from the date hereof and the price of the Work per dwelling unit listed in pre-determined contract pricing, and the price of each Extra set forth in said contract pricing, which prices are firm and guaranteed from such one year period and are inclusive of all taxes now or herein after imposed whether federal, provincial or municipal, including without limitation all goods and services taxes.

The Subcontractor prior to commencement of the Work with respect to each dwelling unit shall visit the Site-Office and check the specifications, pertaining to each such dwelling unit to ascertain if there are any "changes" or "extras" with respect to such dwelling unit that will effect his Work. If he fails to do this, or if he overlooks any item on the specification that affects his Work it will be his responsibility to rectify his Work and to bear the cost of rectification resulting from his oversight.

For any work orders issued for which there is no contract price subcontractor is to obtain a purchase order from Head Office.

No Invoices will be paid unless the Completion Acknowledgement section below has been signed.

Completed: Site Date