

| LOT NUMBER | PHASE       | HOUSE TYPE    | REG. PLAN # | CLOSING DATE |
|------------|-------------|---------------|-------------|--------------|
| 7          | development | Newton Elev A | 40M-2612    | 22-Apr-21    |

INV# QTY

EXTRA / CHANGE

MIRRORS / DOORS

|         |       |   |      |
|---------|-------|---|------|
| 1,962   | ✓     | 1 - INSTALL FRAMELESS GLASS SHOWER ENCLOSURE WITH CHROME HINGES AND CHROME KNOB IN MASTER ENSUITE IN LIEU OF STANDARD FRAMED ENCLOSURE | 8822 |
| 19Oct20 | Note: |   |      |

MISCELLANEOUS

|         |       |  |
|---------|-------|--|
| 1,962   | 1 -   |  |
| 19Oct20 | Note: |  |
| 1,962   | 1 -   |  |
| 19Oct20 | Note: |  |

PLUMBING

|         |       |                                                                                                  |      |
|---------|-------|--------------------------------------------------------------------------------------------------|------|
| 1,962   | ✓     | 1 - INSTALL ROUGH IN FOR 3 PCE BATHROOM IN BASEMENT - RELOCATE TO BEHIND COLD CELLAR IF POSSIBLE |      |
| 19Oct20 | Note: |                                                                                                  |      |
| 1,962   | ✓     | 1 - INSTALL WATER LINE FOR FRIDGE                                                                | 8823 |
| 19Oct20 | Note: |                                                                                                  |      |

STAIR / RAILING

|         |                                                         |   |      |
|---------|---------------------------------------------------------|---|------|
| 1,962   | ✓                                                       | 1 - INSTALL OAK STAIRCASE MAIN FLOOR TO SECOND FLOOR AND INCLUDES ANY RISERS FROM MAIN FLOOR TO FOYER/MUDROOM | 8824 |
| 19Oct20 | NATURAL FINISH UNLESS OTHERWISE NOTED AT STAGE 2, Note: |   |      |

STRUCTURAL AND FINISHING

|         |       |   |      |
|---------|-------|---|------|
| 1,962   | ✓     | 1 - IF POSSIBLE REMOVE RISERS FROM MAIN FLOOR TO FOYER TO CREATE ONE LEVEL (ADDITIONAL RISERS MAY BE NEEDED AT EXTERIOR OF HOUSE)                                                                     | 8825 |
| 19Oct20 | Note: |   |      |
| 1,962   | ✓     | 1 - ADD TWO KNEE WALLS WITH 8" SQUARE DRYWALL COLUMNS - KNEE WALL IS DRYWALL FINISH - TRIMMED ON TOP ONLY - KNEE WALLS ARE 30" WIDE X 24" HIGH AND 12" DEEP - 2 IN TOTAL ONE ON EACH WALL PER DRAWING | 8826 |
| 19Oct20 | Note: |   |      |

WINDOWS / DOORS

|         |       |   |      |
|---------|-------|---|------|
| 1,962   | ✓     | 1 - INSTALL GARDEN DOORS IN KITCHEN IN LIEU OF STANDARD SLIDERS - ENSURE TRANSOM IS INSTALLED ABOVE DOOR |      |
| 19Oct20 | Note: |   |      |
| 1,962   | ✓     | 1 - INSTALL INTERIOR DOOR FROM GARAGE TO HOUSE IF GRADE PERMITS                                          | 8827 |
| 19Oct20 | Note: |   |      |
| 1,962   | ✓     | 1 - INSTALL OPERABLE WINDOWS THROUGHOUT HOUSE - SO THAT ALL WINDOWS IN ROOM OPEN (OPERABLE)              |      |
| 19Oct20 | Note: | only 1 extra operable window at rear of house living/dining room NW-10/20                                |      |

Stage 1 Lot 7

Purchaser JOHNSON


Date SEPT. 29/20

ELEV A


P.113

# THE NEWTON

Rev 10/12/20  
Add only 1  
extra  
operable  
window

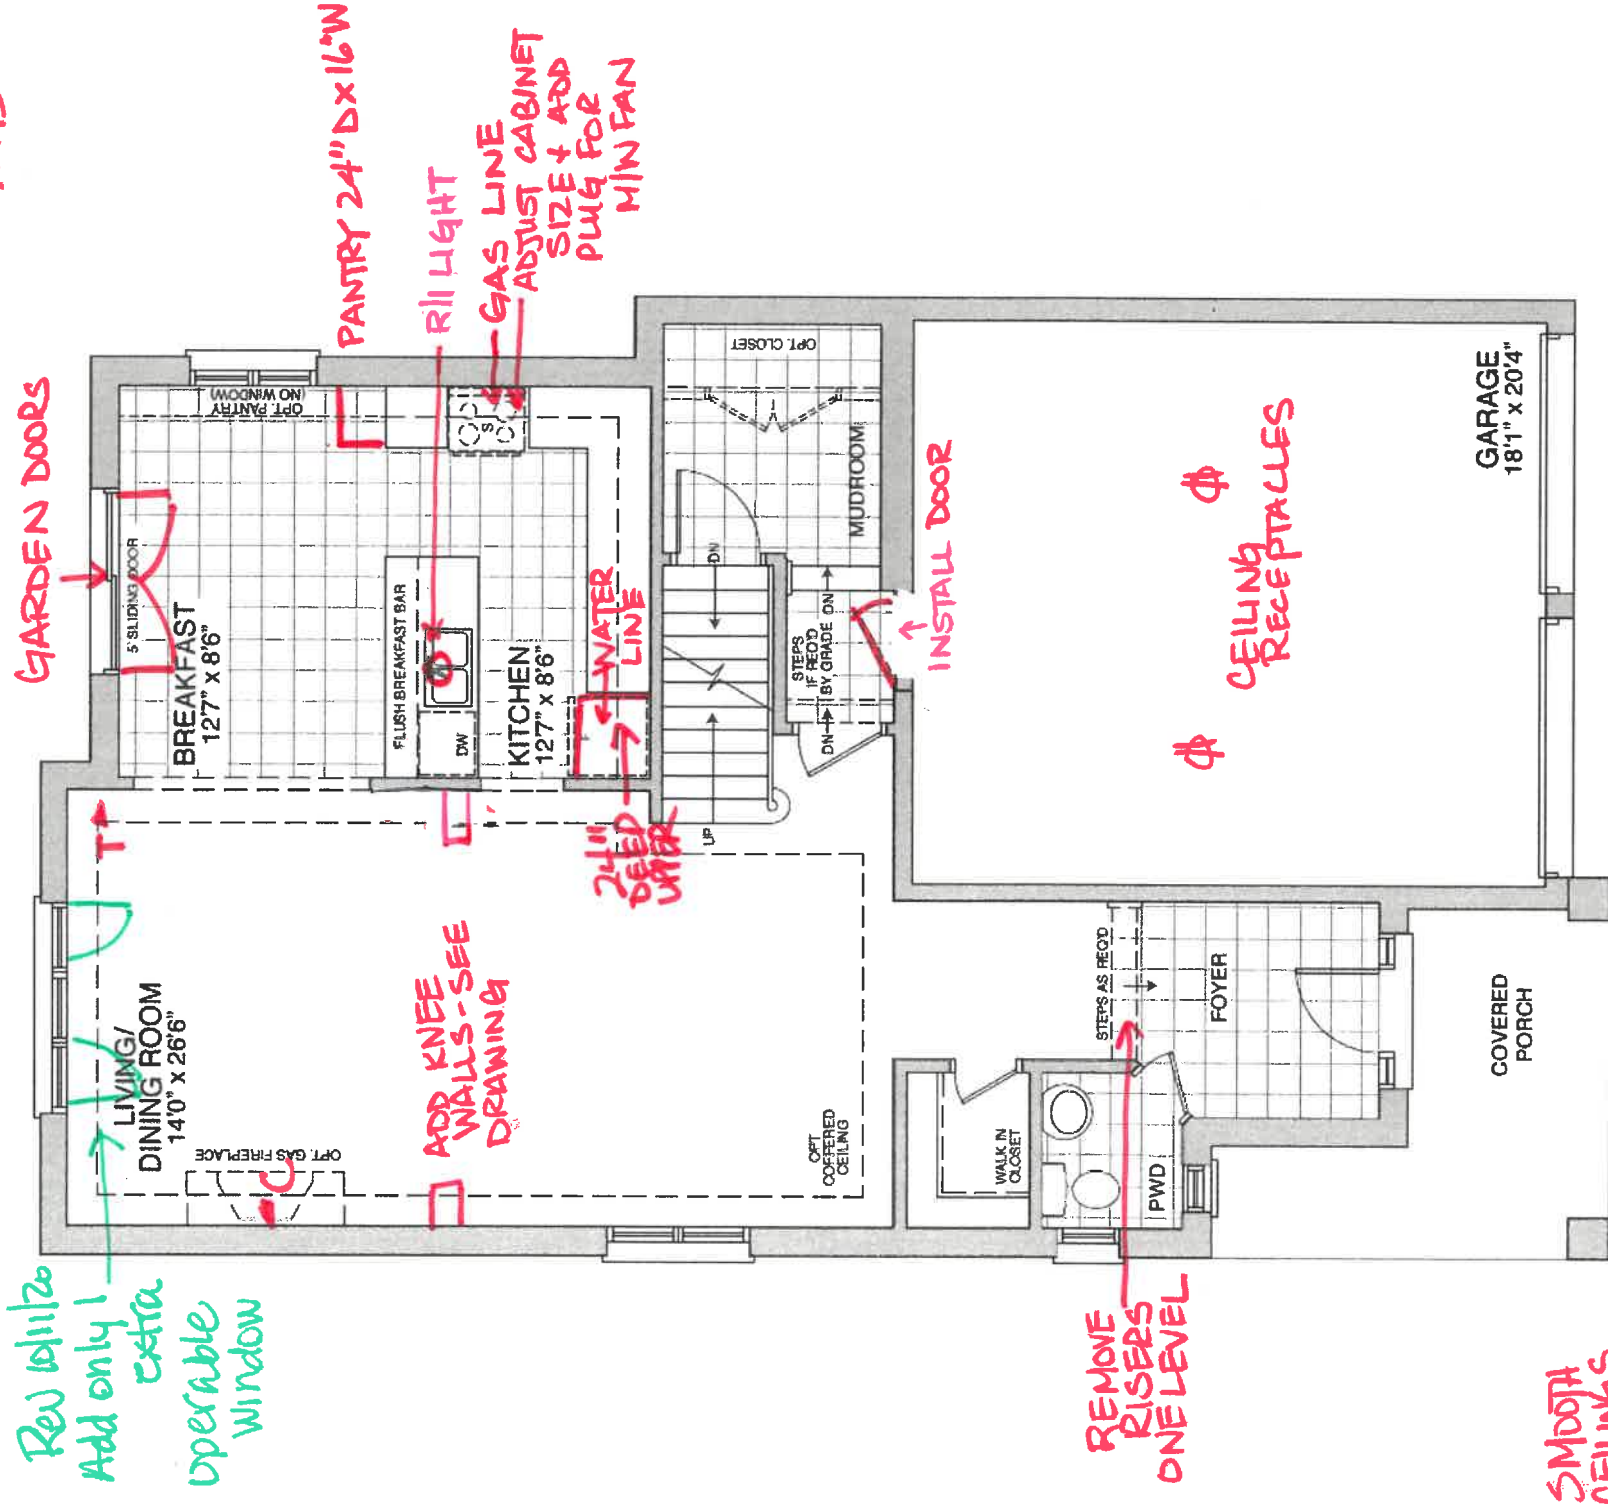

MAIN FLOOR - ELEV A

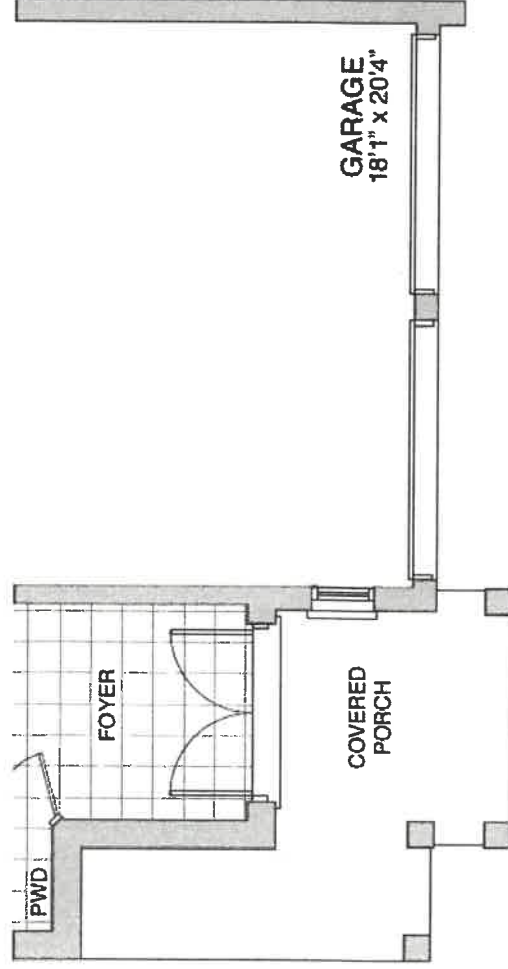

MAIN FLOOR - ELEV B




# NEWTON


2270 SQ FT

ELEV A ~~B~~

P.2/3

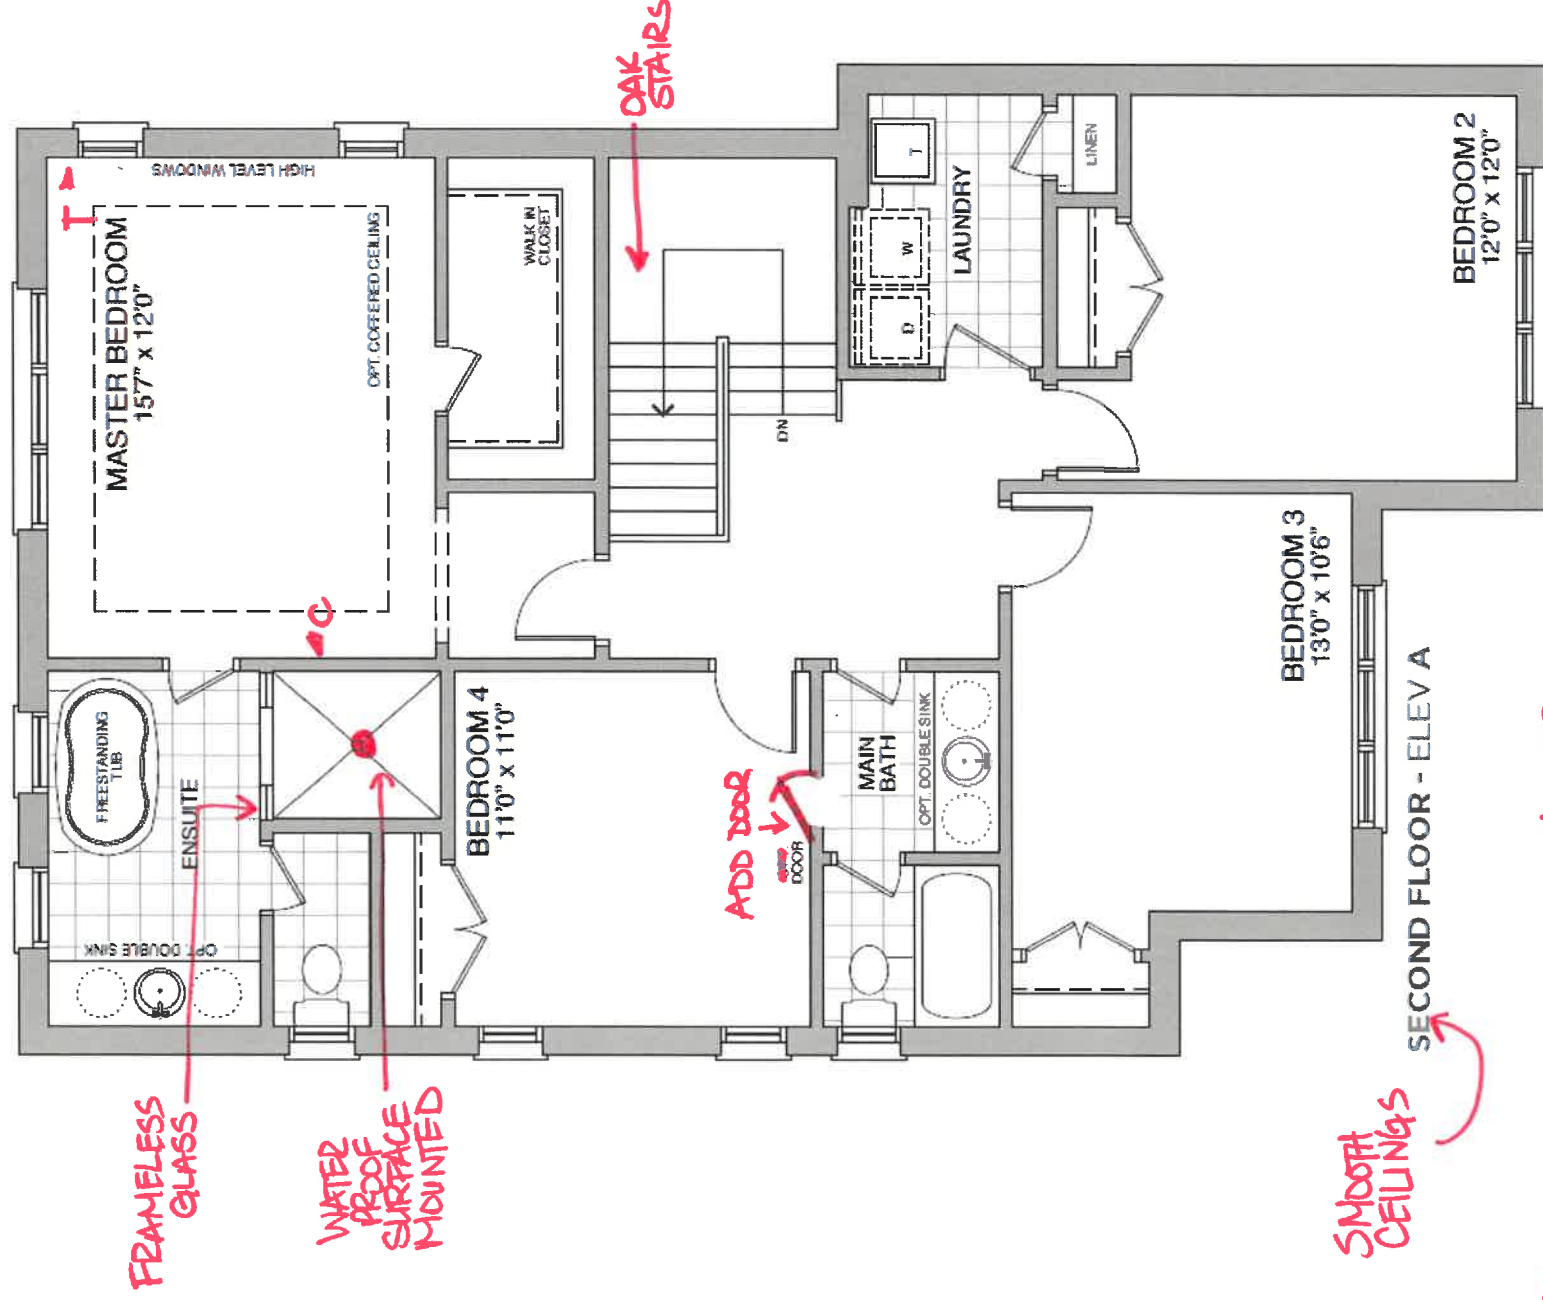

\* ALL WINDOWS IN HOUSE  
TO BE OPERABLE ONLY I SEE pg 1  
Rev. 10/1/20

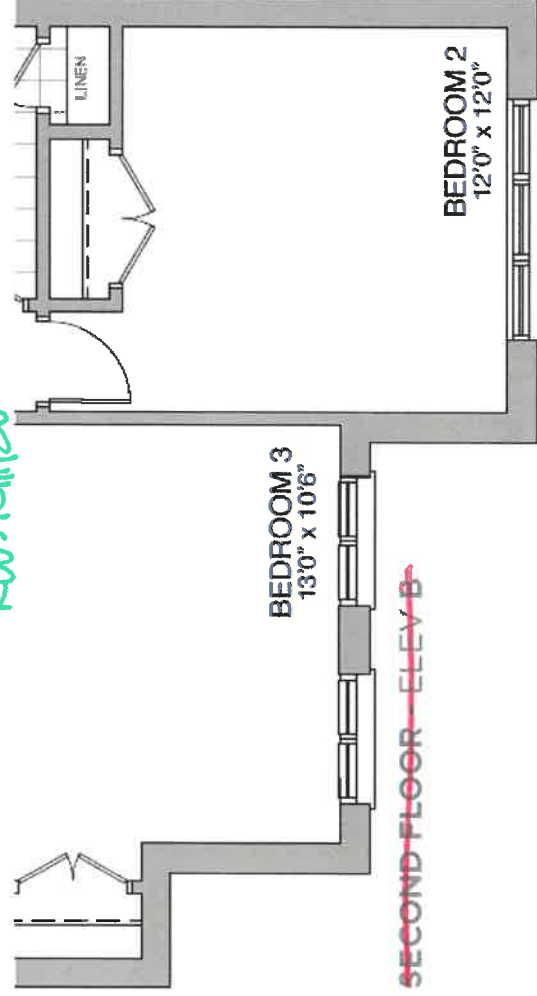



To: MULTIPLE TRADES

Work Order #: 8827  
Date Printed: 19-Oct-20

MAINFRAME  
PERFORMANCE WINDOWS/DOORS

Lot: 7 - Northglen (E) - Newton Elev A

| Item | Description   | Qty. |
|------|---|------|
| 1 -  | INSTALL GARDEN DOORS IN KITCHEN IN LIEU OF STANDARD SLIDERS - ENSURE TRANSOM IS INSTALLED ABOVE DOOR                    | 1    |
| 2 -  | INSTALL INTERIOR DOOR FROM GARAGE TO HOUSE IF GRADE PERMITS                                                             | 1    |
| 3 -  | ***PERFORMANCE WINDOWS ONLY***<br>INSTALL OPERABLE WINDOWS THROUGHOUT HOUSE SO THAT ALL WINDOWS IN ROOM OPEN (OPERABLE) | 1    |

Revision Nov. 10/20  
Add only 1 operable window  
per plan.

\$0.00

The Subcontractor agrees to perform the Work and to supply the Extras as may be ordered by the Contractor within the one year period from the date hereof and the price of the Work per dwelling unit listed in pre-determined contract pricing, and the price of each Extra set forth in said contract pricing, which prices are firm and guaranteed from such one year period and are inclusive of all taxes now or herein after imposed whether federal, provincial or municipal, including without limitation all goods and services taxes.

The Subcontractor prior to commencement of the Work with respect to each dwelling unit shall visit the Site-Office and check the specifications, pertaining to each such dwelling unit to ascertain if there are any "changes" or "extras" with respect to such dwelling unit that will effect his Work. If he fails to do this, or if he overlooks any item on the specification that affects his Work it will be his responsibility to rectify his Work and to bear the cost of rectification resulting from his oversight.

For any work orders issued for which there is no contract price subcontractor is to obtain a purchase order from Head Office.

No Invoices will be paid unless the Completion Acknowledgement section below has been signed.

Completed: Site Super Date