

CONSTRUCTION SUMMARY

Fresh Urban Towns - GARDEN STREET DEVELOPMENTS INC.

STAGE 1

PURCHASER: SHWETA DHARIA

TEL:

LOT NUMBER	PHASE	HOUSE TYPE	REG. PLAN #	CLOSING DATE
8 Block 1	1C	Bristlecone (TH-1 INT END) Elev 1 2 Bed		

INV# QTY

MISCELLANEOUS

EXTRA / CHANGE

2,073	1 - PURCHASER HAS INDICATED NO STAGE 1 (STRUCTURAL, HVAC, PLUMBING OR ELECTRICAL) CHANGES ARE REQUIRED Notr
02Feb22	

2,073	1 - INSTALL OAK STAIRCASE FROM MAIN FLOOR TO UPPER FLOOR NATURAL FINISH UNLESS OTHERWISE NOTED AT STAGE 2 Notr
02Feb22	



fresh

URBAN TOWNS

TH-1 BRISTLECONE 1358 S.F. 8 TH-2 COTTONWOOD 1310 S.F.

END


INTERIOR END

END

Stage 1 Lot 8

Purchaser DHARIA

Date MAR-1/22 P.113


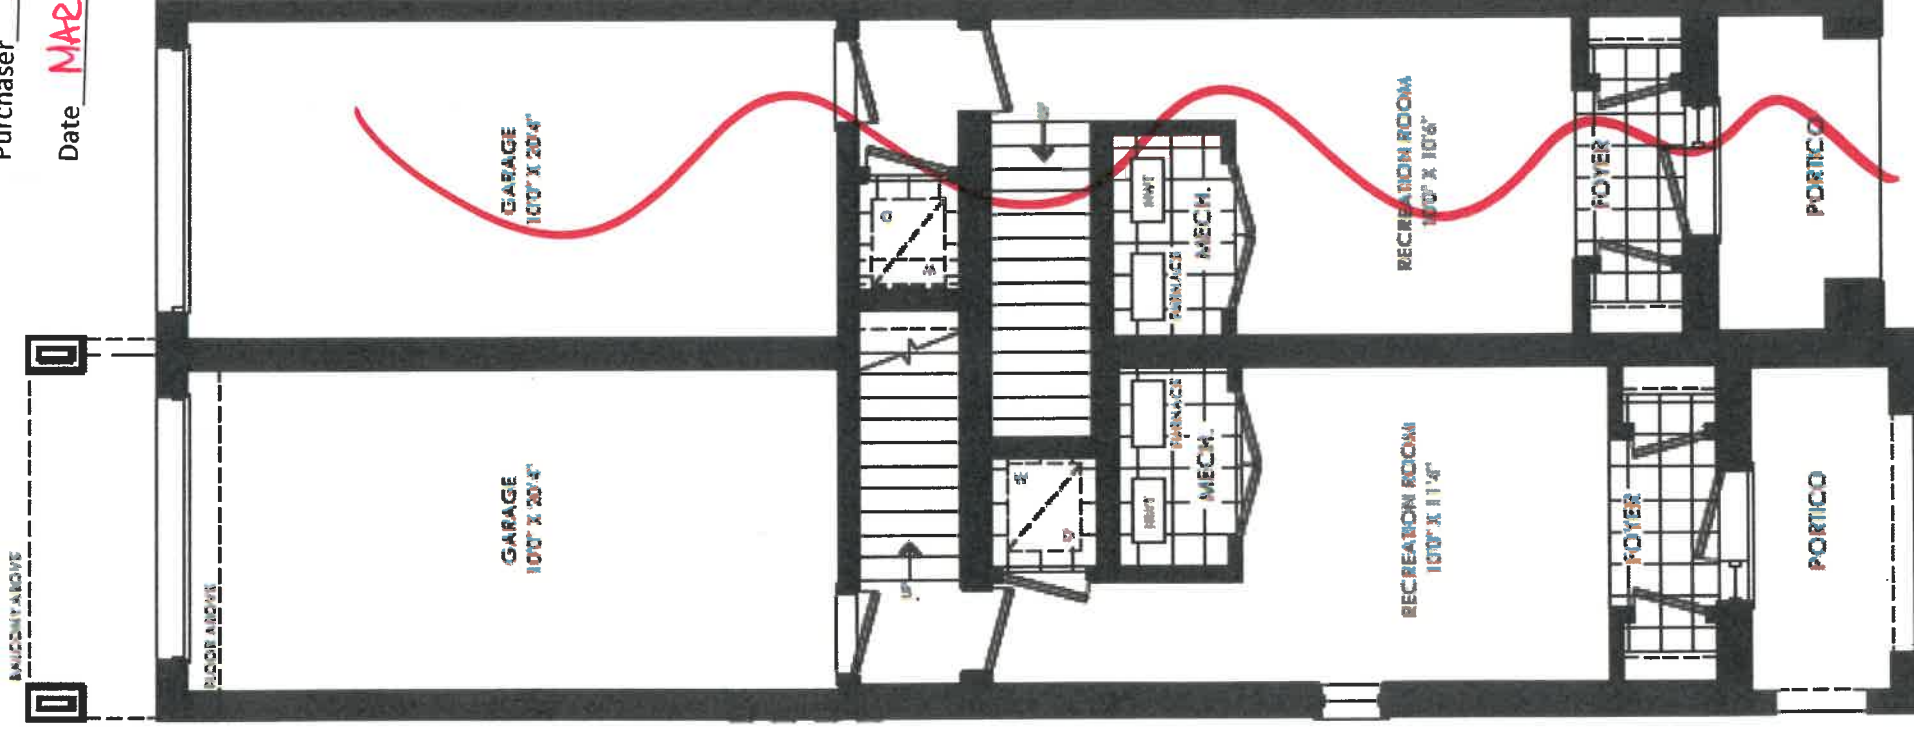


TH-1 ELEV 1
GROUND FLOOR PLAN

TH-2 ELEV 1
GROUND FLOOR PLAN


P. 213

TH-1
MAIN FLOOR PLAN

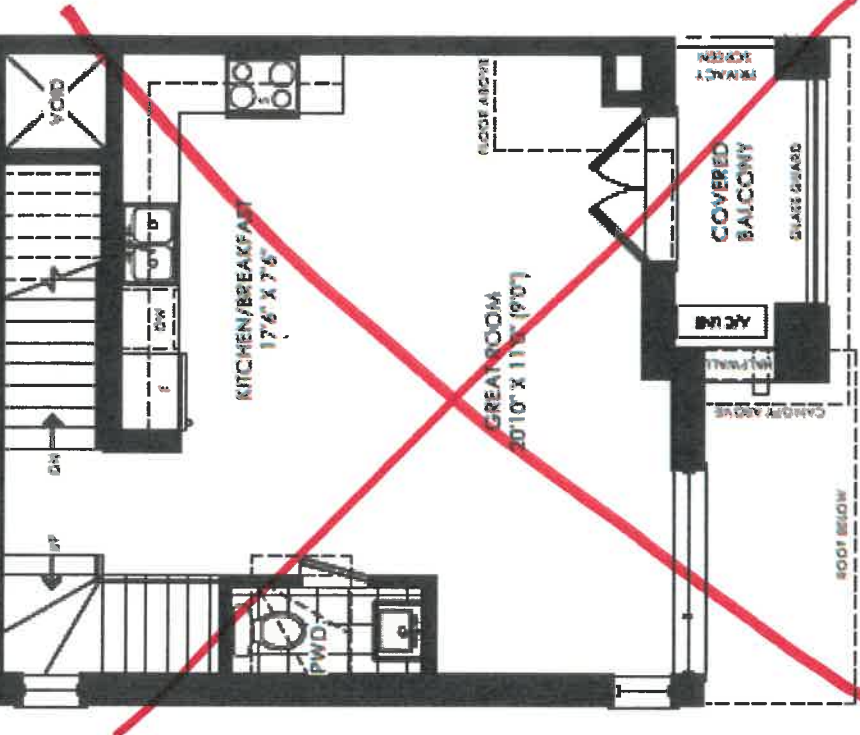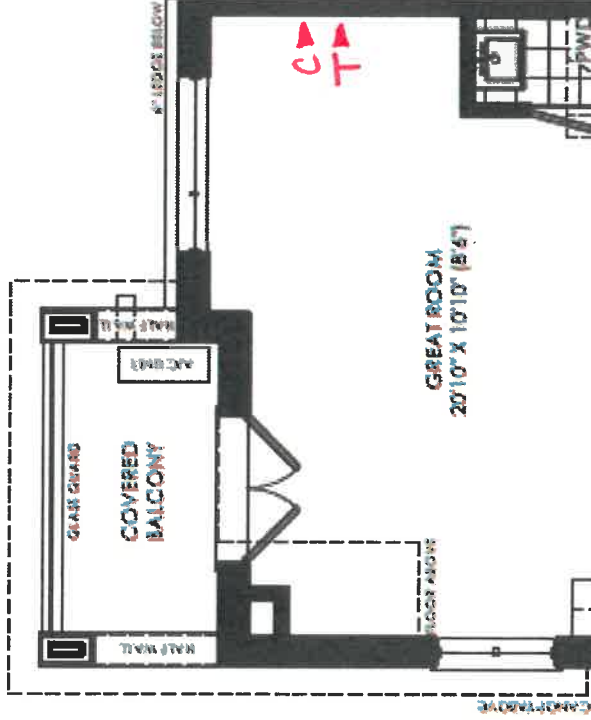

TH-2
MAIN FLOOR PLAN

**TH-1
UPPER FLOOR PLAN**

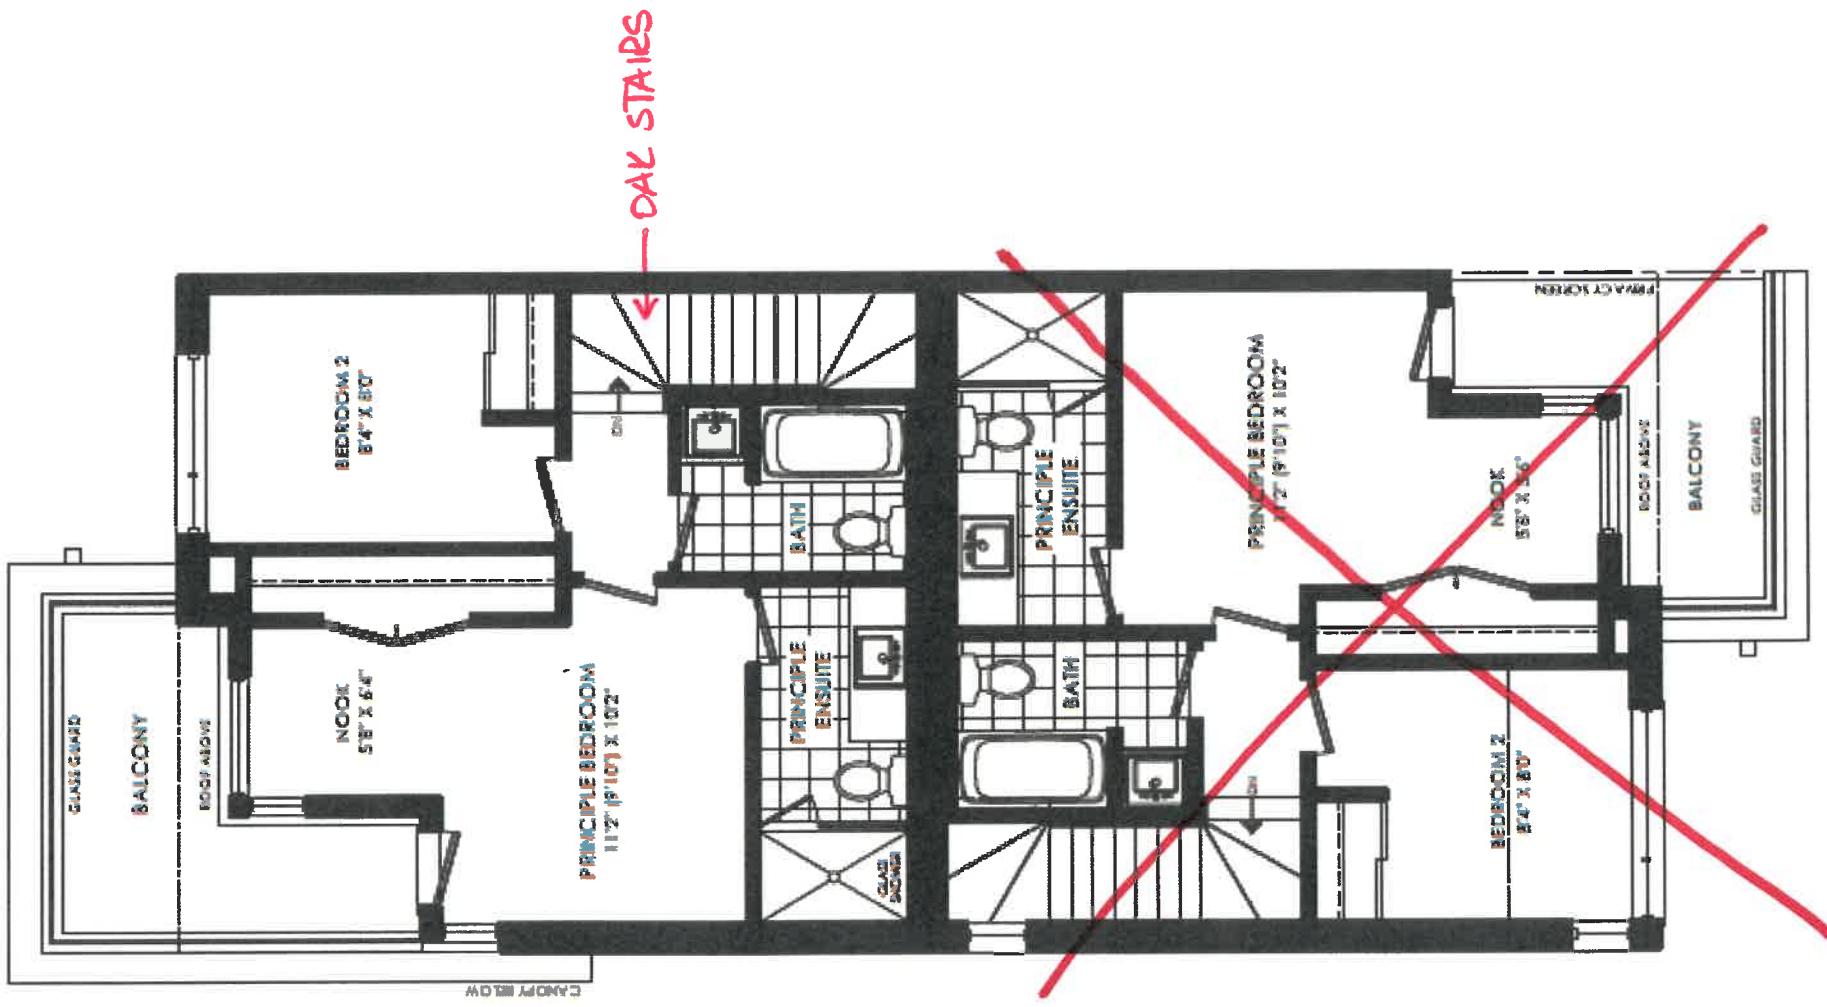

**TH-2
UPPER FLOOR PLAN**