

CONSTRUCTION SUMMARY

Fresh Urban Towns - GARDEN STREET DEVELOPMENTS INC.

STAGE 1

TEL:

PURCHASERS: ALEXA VICTORIA D?ADDIO and BIANCA ISABELLA D?ADDIO

LOT NUMBER	PHASE	HOUSE TYPE	REG. PLAN #	CLOSING DATE
29 Block 4	1C	Cottonwood (TH-2) Elev 1 2 Bed		20-Dec-22

INV# QTY

EXTRA / CHANGE

KITCHEN & BATHS

2,133	1 - INSTALL EXTENDED HEIGHT UPPER CABINETRY IN KITCHEN
07Jun22	Note:

9530

STAIR / RAILING

2,133	1 - INSTALL OAK STAIRCASE MAIN FLOOR TO SECOND FLOOR NATURAL FINISH UNLESS OTHERWISE NOTED
07Jun22	Note: STAIRS GROUND TO MAIN FLOOR ARE CARPET GRADE


STD:
NO W/O

Printed 7 Jun 22 at 10:15



TH-1 BRISTLECONE 1331 S.F. & TH-2 COTTONWOOD 1290 S.F.

Stage 1 Lot 29
Purchaser D'ADDIO
Date JUNE 7/22 P.1/3

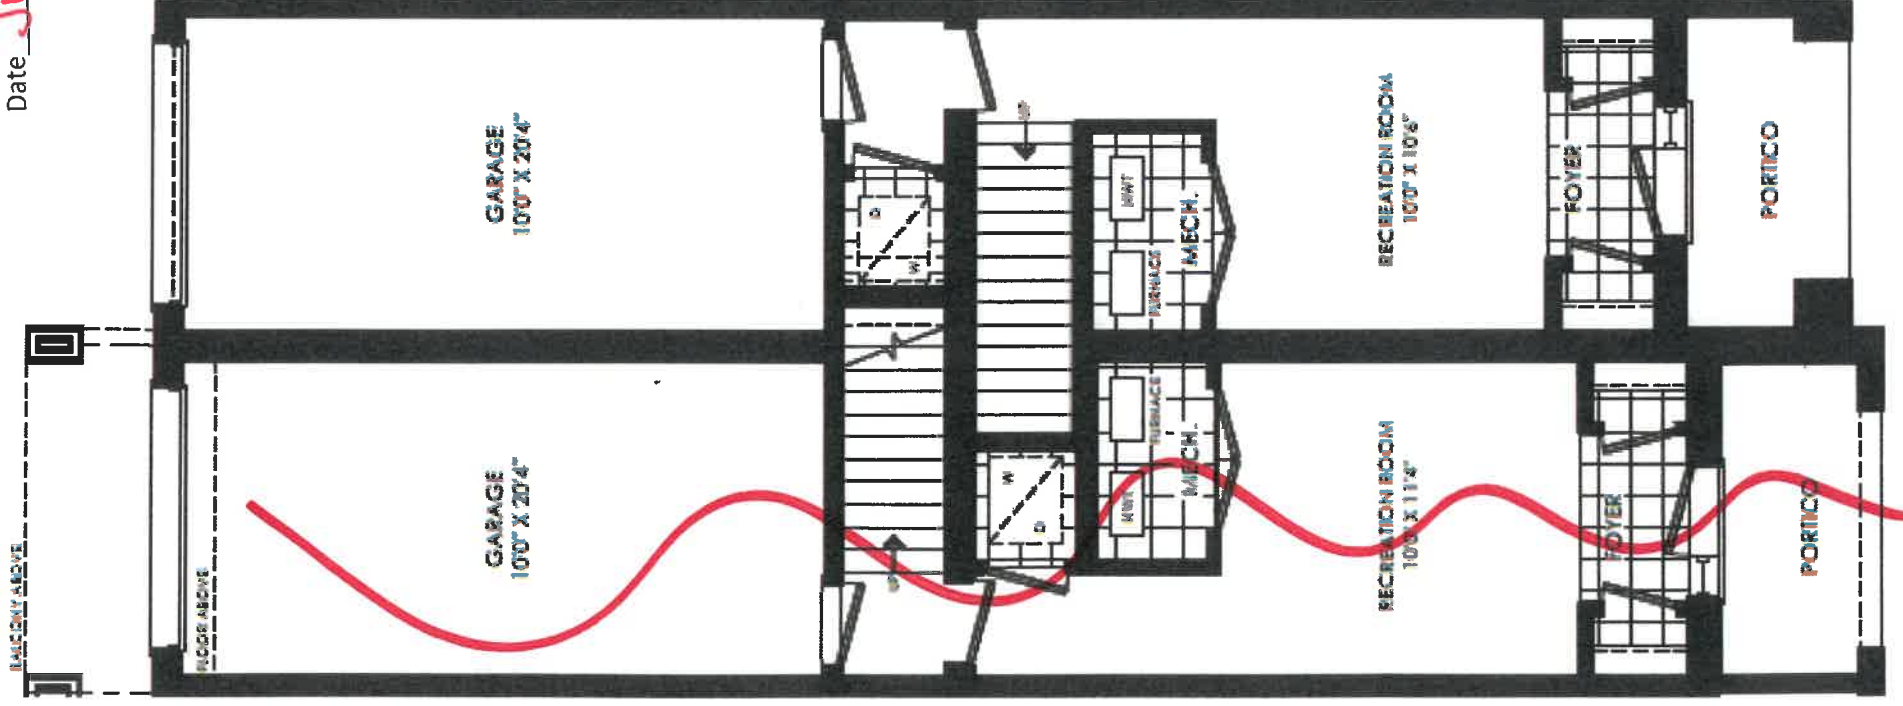


TH-1 ELEV 1
GROUND FLOOR PLAN

TH-2 ELEV 1 ✓
GROUND FLOOR PLAN


P. 213

TH-1
MAIN FLOOR PLAN

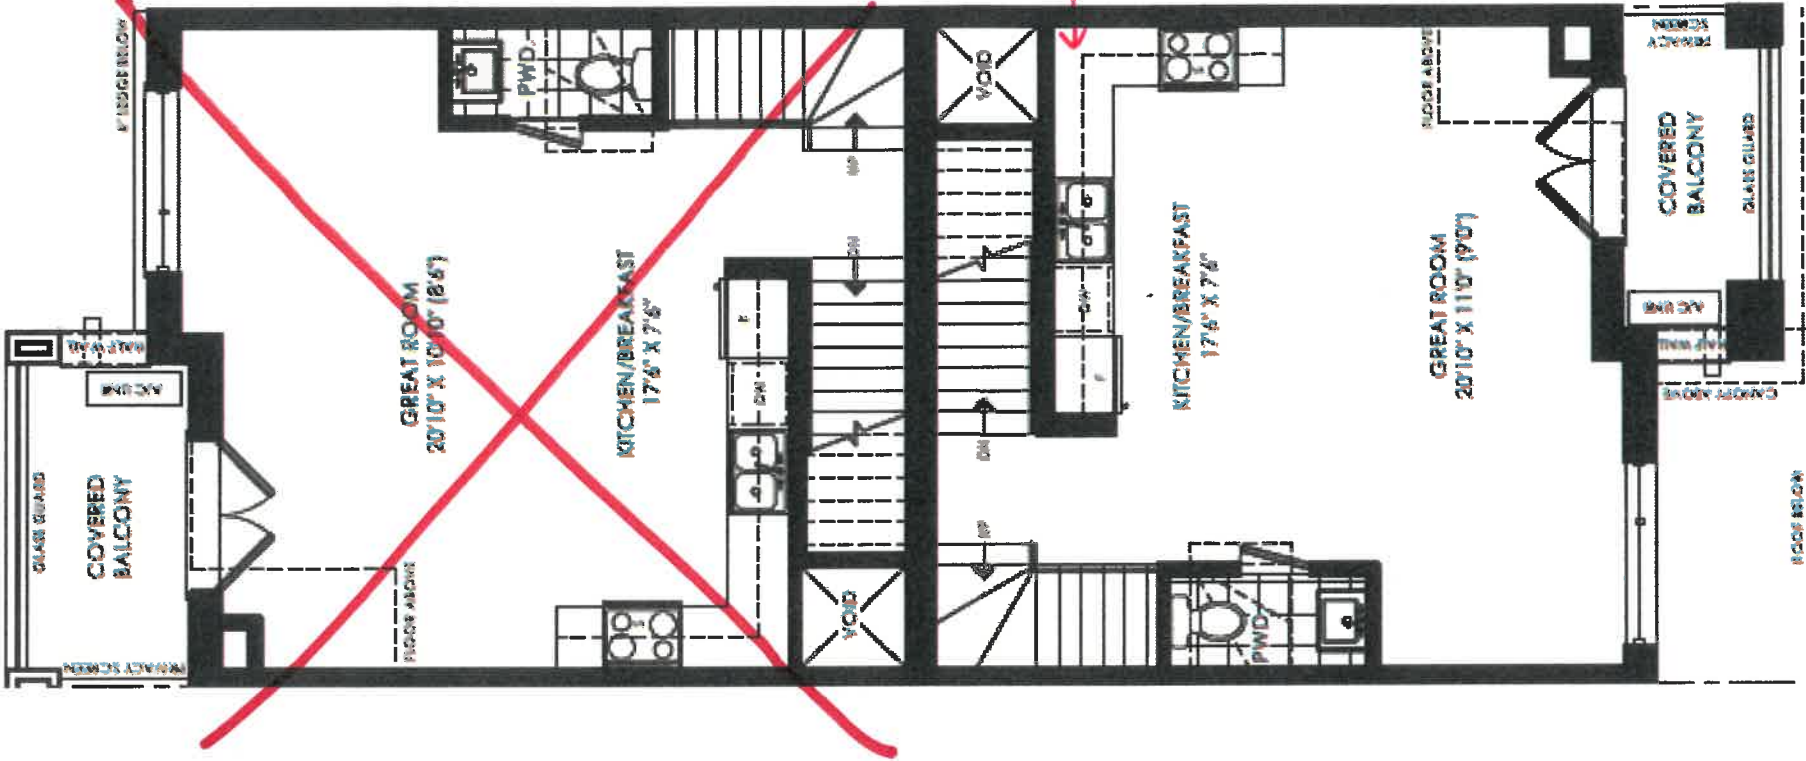

TH-2
MAIN FLOOR PLAN

**TH-1
UPPER FLOOR PLAN**

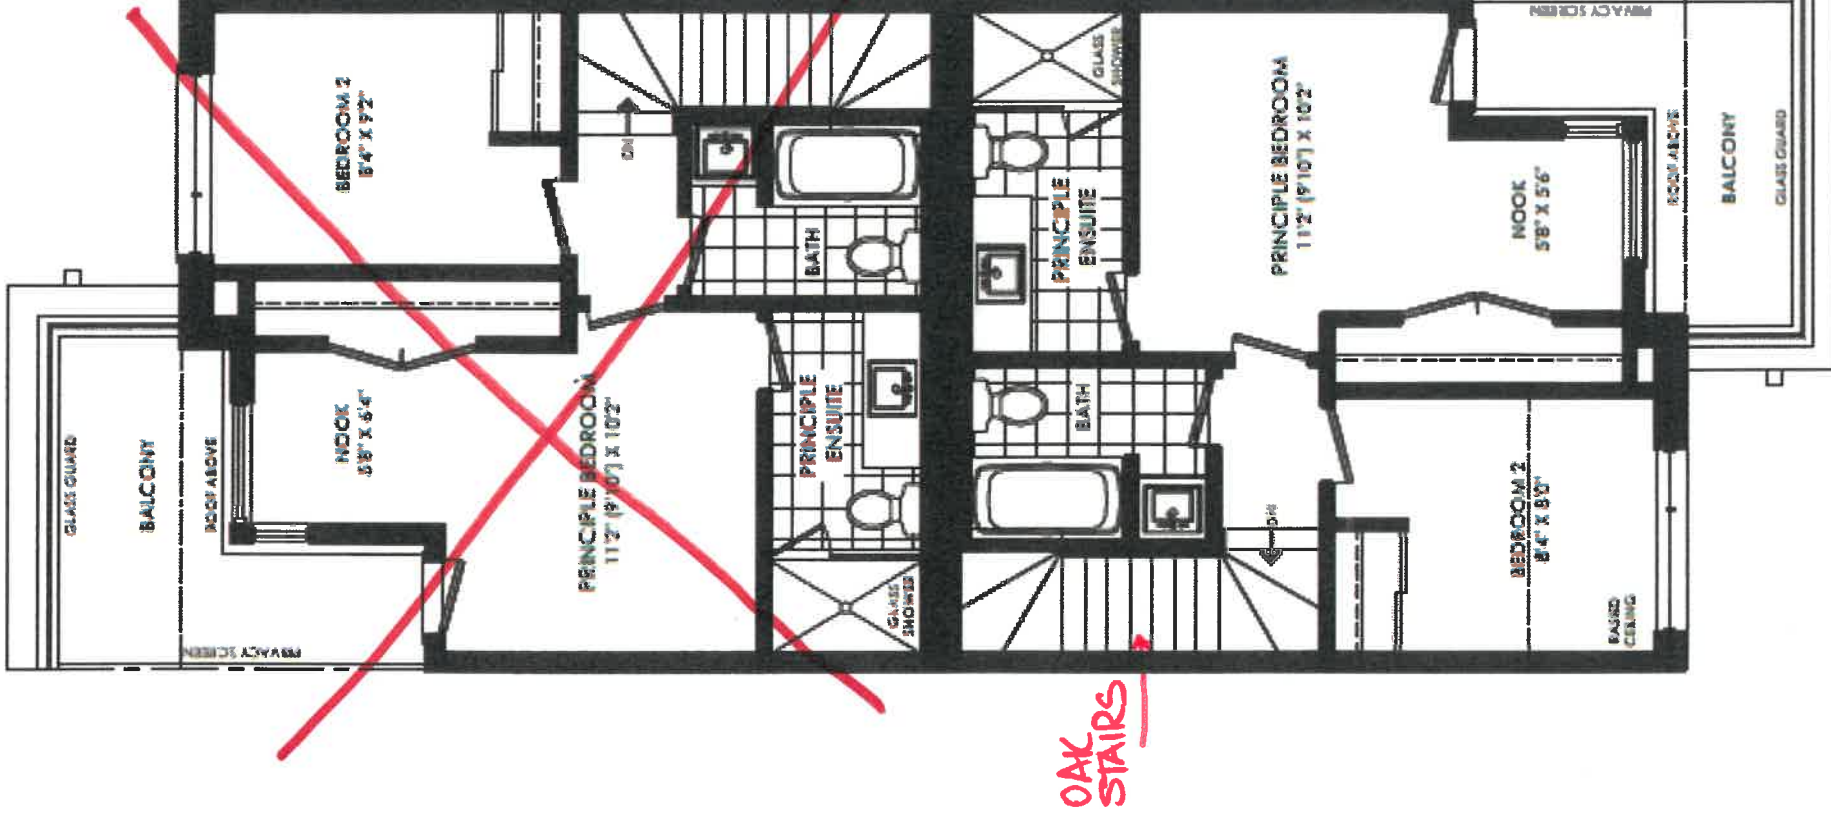

**TH-2
UPPER FLOOR PLAN**

MAINFRAME CORTINA

Item	Description	Qty.
1 - ION	INSTALL EXTENDED HEIGHT UPPER CABINETRY IN KITCHEN	1

The Subcontractor agrees to perform the Work and to supply the Extras as may be ordered by the Contractor within the one year period from the date hereof and the price of the Work per dwelling unit listed in pre-determined contract pricing, and the price of each Extra set forth in said contract pricing, which prices are firm and guaranteed from such one year period and are inclusive of all taxes now or herein after imposed whether federal, provincial or municipal, including without limitation all goods and services taxes.

For any work orders issued for which there is no contract price subcontractor is to obtain a purchase order from Head Office.

Completed:	Site Super	Date
------------	------------	------