


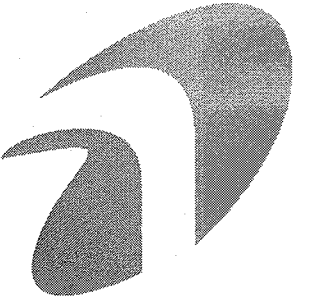


I, JULIO PINZON DECLARE THAT I HAVE REVIEWED AND TAKEN DESIGN RESPONSIBILITY FOR THE DESIGN WORK ON BEHALF OF **RN DESIGN LTD.** UNDER DIVISION C, PART-3 SUBSECTION 3.2.4 OF THE BUILDING CODE. I AM QUALIFIED AND THE FIRM IS REGISTERED IN THE APPROPRIATE CLASSES / CATEGORIES.


QUALIFIED DESIGNER BCIN: 38688
FIRM BCIN: 26995
DATE: 11.11.16

SIGNATURE: [Signature]

PARTIAL BASEMENT FLOOR ELEV 'B'
LOB CONDITION

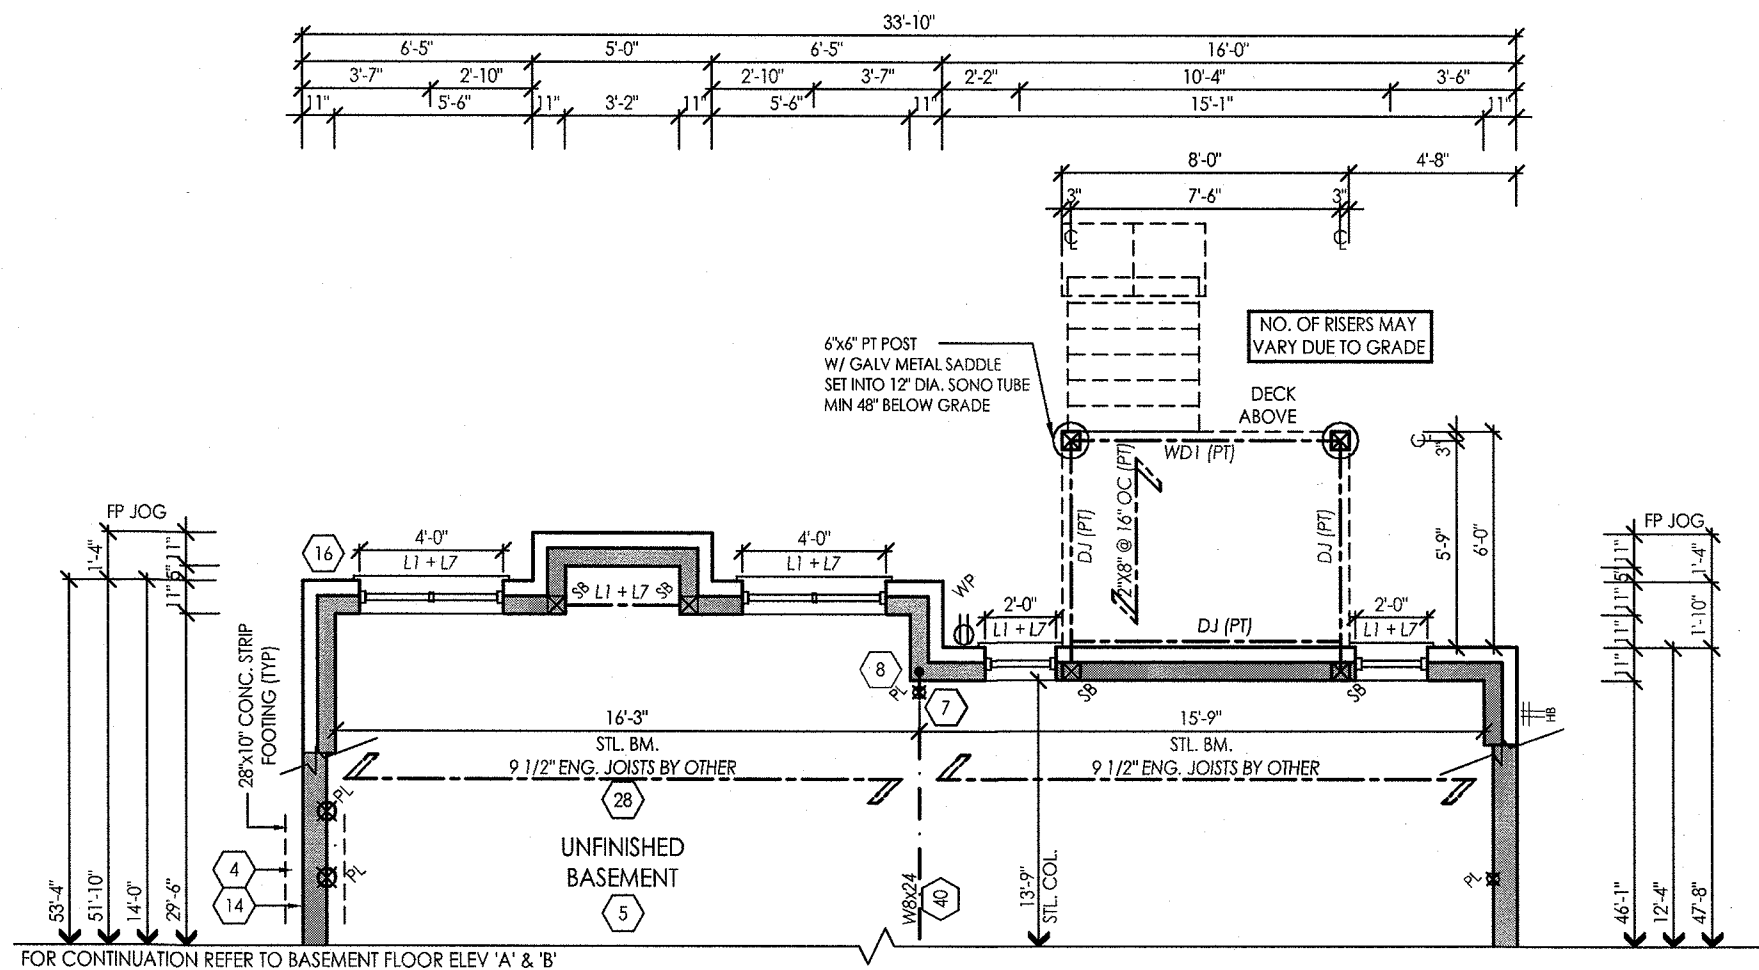

PARTIAL GROUND FLOOR ELEV 'B'
LOB CONDITION

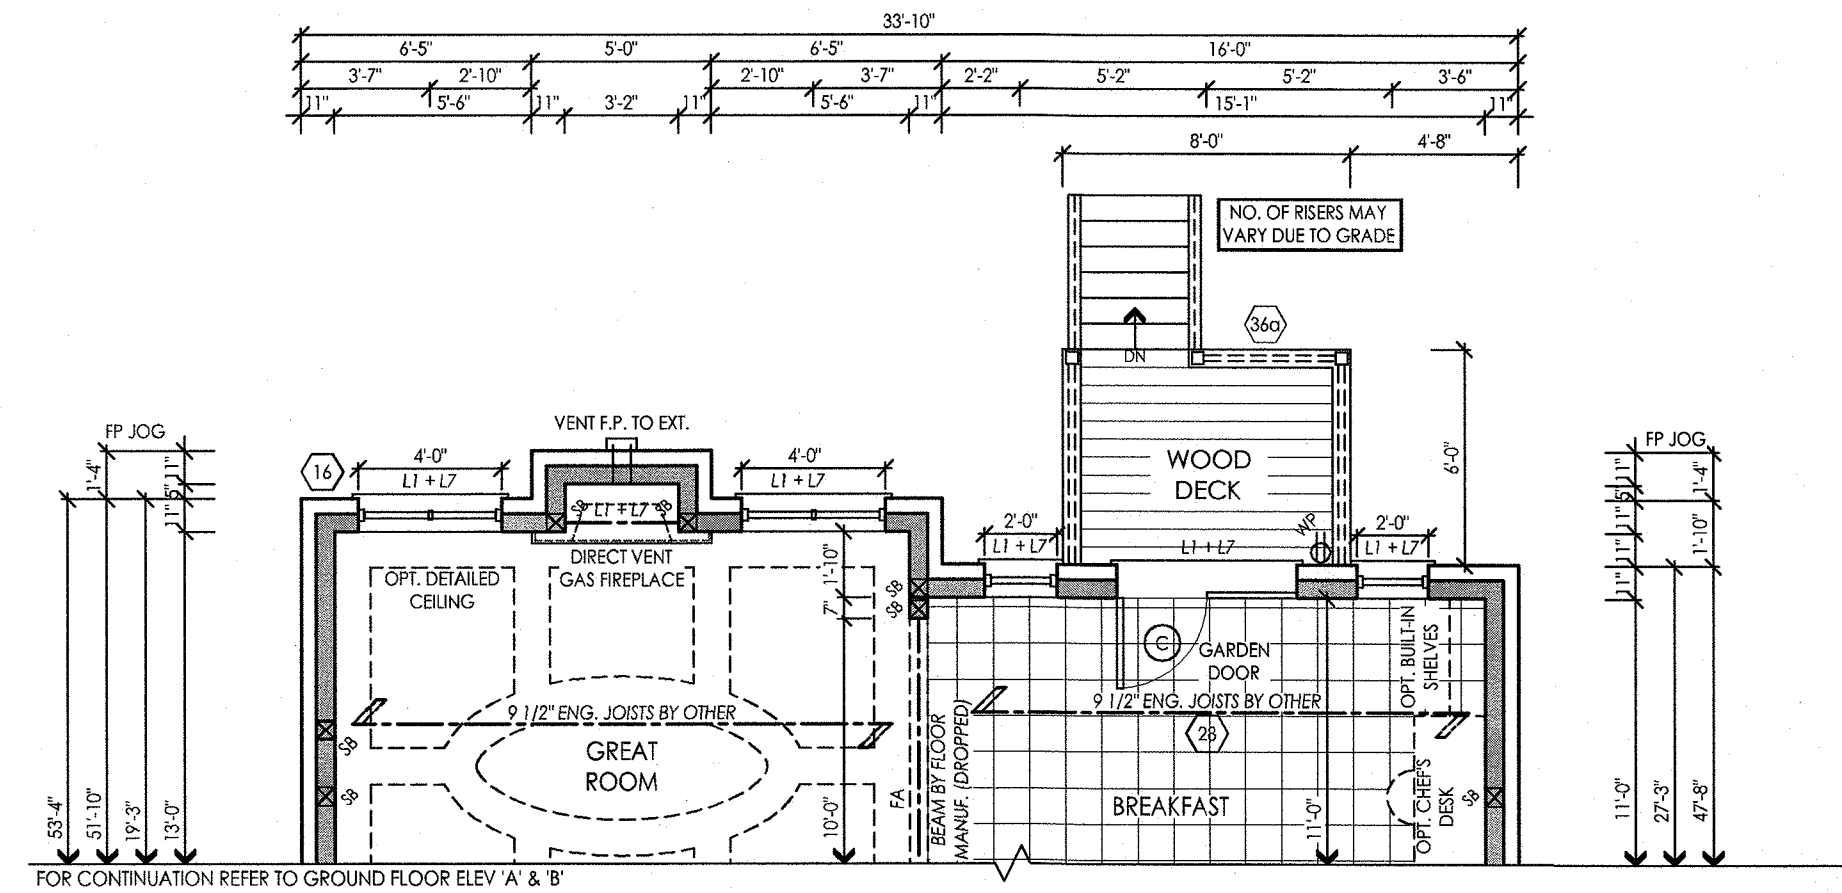

JUN 17 2016
FOR STRUCTURAL ONLY EXCLUDING
ENGINEERED ROOF TRUSS, FLOOR
JOIST & FLOOR LVL BEAM DESIGNS



It is the builder's complete responsibility to ensure that all plans submitted for approval fully comply with the Architectural Guidelines and all applicable regulations and requirements including zoning provisions and any provisions in the subdivision agreement. The Control Architect is not responsible in any way for examining or approving site (lotting) plans or working drawings with respect to any zoning or building code or permit matter or that any house can be properly built or located on its lot.

This is to certify that these plans comply with the applicable Architectural Design Guidelines approved by the City of VAUGHAN.

#	revisions	date	dwn	chk
1	ISSUED FOR REVIEW	29-APR-16	SM	JM
2				
3				
4				
5				
6				
7				
8				
9				
10				
11				
12				

client

Gold Park Homes

project

Huntington &
Nashville
Kleinburg

model

42-1

project #

14043

scale

3/16" = 1'-0"

page

A11