



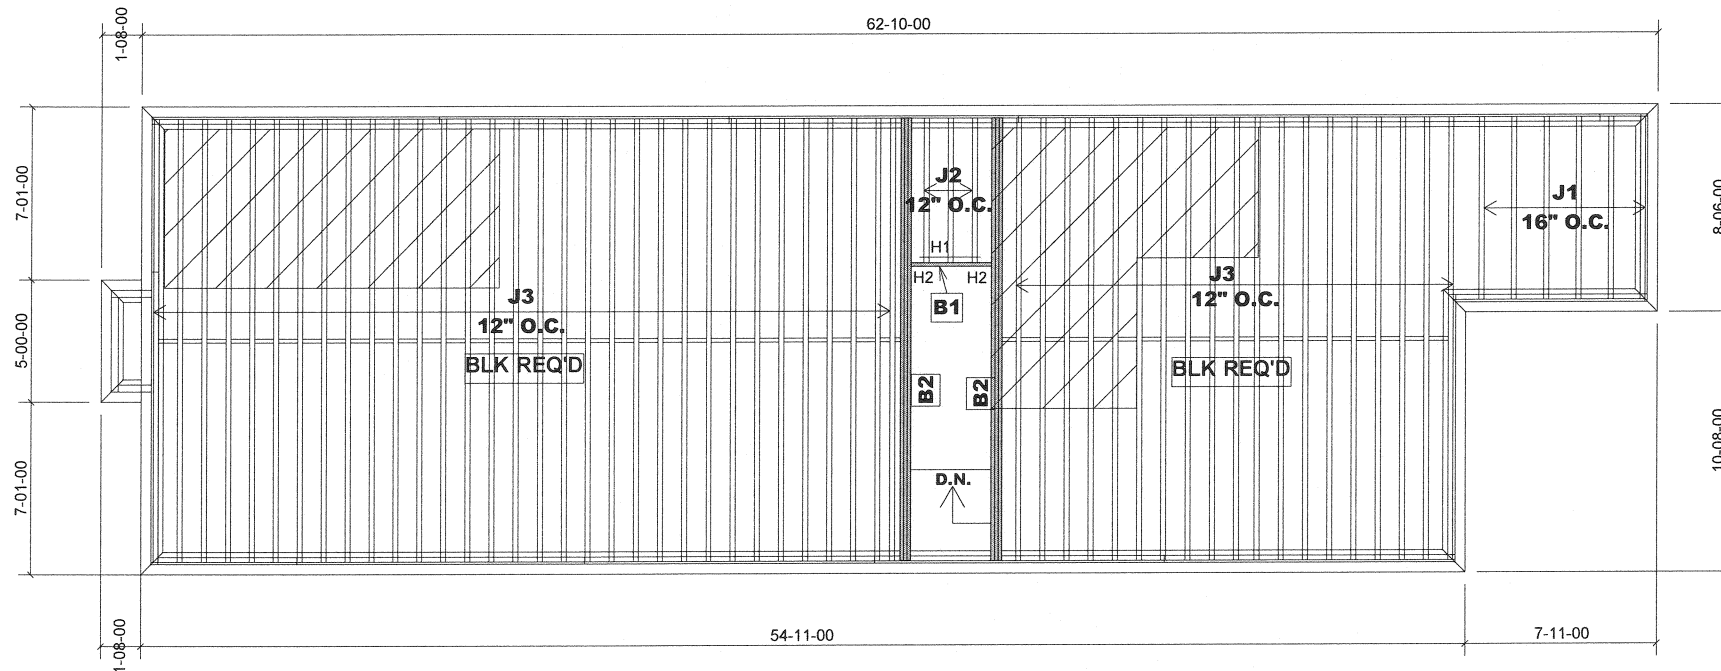

MODEL : 25-5
ELEVATION A & B

SECOND FLOOR FRAMING

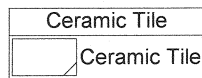

RIMBOARD
1-1/8" X 9 1/2" O.S.B
SUBFLOOR - 5/8" NAILED & GLUED
APP - AS PER PLAN
BBO - BEAM BY OTHERS
BLK - MIDSPAN BLOCKING

Products				
PlotID	Length	Product	Plies	Net Qty
J1	8-00-00	9 1/2" NI-20	1	6
J2	6-00-00	9 1/2" NI-20	1	3
J3	19-00-00	9 1/2" NI-40x	1	51
B2	19-00-00	VERSALAM-10 2.0E	3	6
B1	4-00-00	VERSALAM-10 2.0E	1	1

BLOCKING: 9 1/2" NI-20 --- 43 FEET

HANGERS SCHEDULE	
H1-----	LT259
H2-----	HUS1.81/10


1-2x6 SPF#2 Squash Block req'd on one side of joists under interior load bearing wall

Multiple squash blocks are required under concentrated loads

Joists spacing under ceramic tile is 12"o/c


Ceramic tiles application is as per O.B.C 9.30.6

Do not scale - refer to architectural plans for dimensions

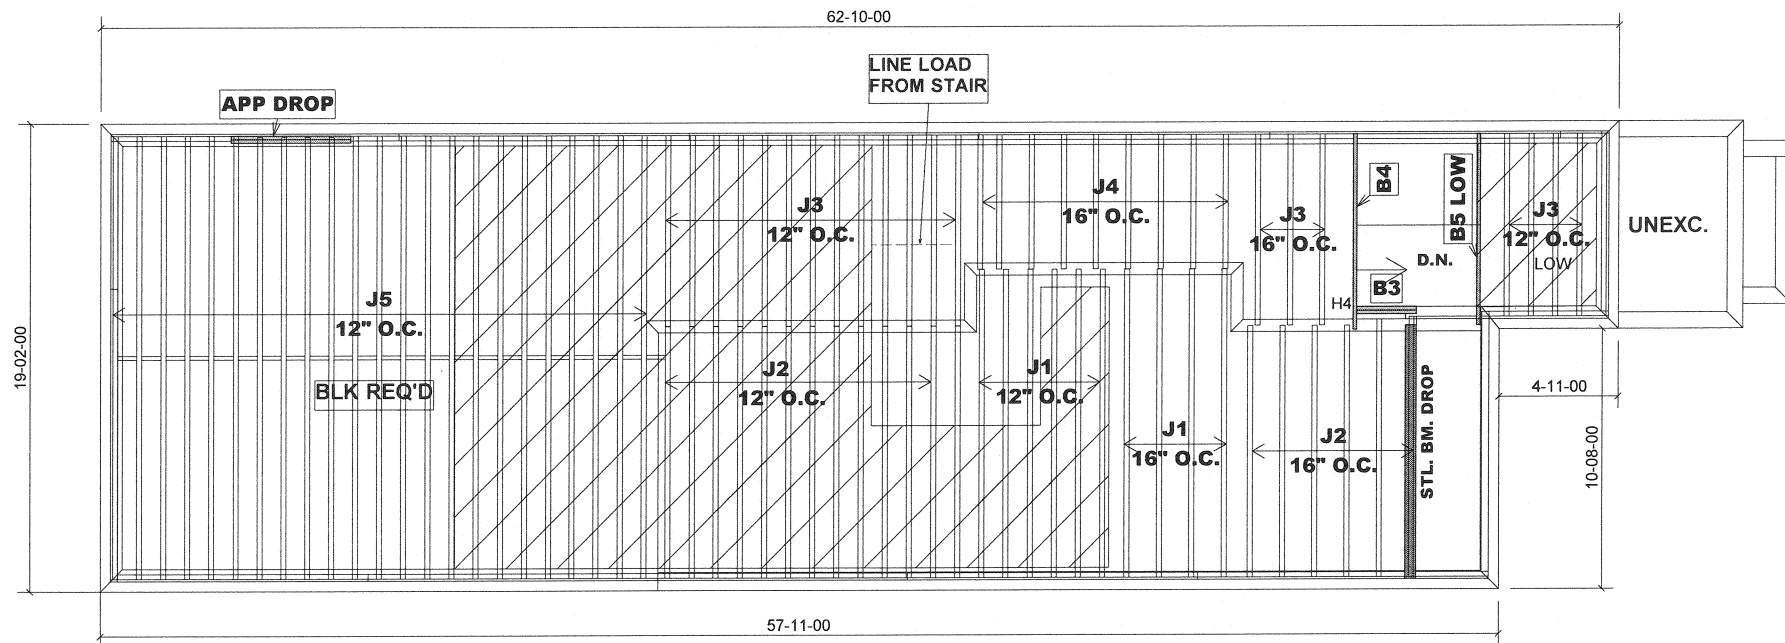

MODEL : 25-5
ELEVATION A & B

MAIN FLOOR FRAMING

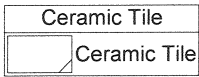

RIMBOARD
1-1/8" X 9 1/2" O.S.B
SUBFLOOR - 5/8" NAILED & GLUED
APP - AS PER PLAN
BBO - BEAM BY OTHERS
BLK - MIDSPAN BLOCKING

Products				
PlotID	Length	Product	Plies	Net Qty
J1	13-00-00	9 1/2" NI-20	1	10
J2	11-00-00	9 1/2" NI-20	1	19
J3	8-00-00	9 1/2" NI-20	1	20
J4	6-00-00	9 1/2" NI-20	1	9
J5	19-00-00	9 1/2" NI-40x	1	23
B4	8-00-00	VERSALAM-10 2.0E	1	1
B5 LOW	8-00-00	VERSALAM-10 2.0E	1	1
B3	3-00-00	VERSALAM-10 2.0E	2	2

BLOCKING: 9 1/2" NI-20 --- 25 FEET

HANGERS SCHEDULE
H4-----HGUS410


1-2x6 SPF#2 Squash Block req'd on one side of joists under interior load bearing wall

Multiple squash blocks are required under concentrated loads

Joists spacing under ceramic tile is 12"o/c

Ceramic tiles application is as per O.B.C 9.30.6

Do not scale - refer to architectural plans for dimensions

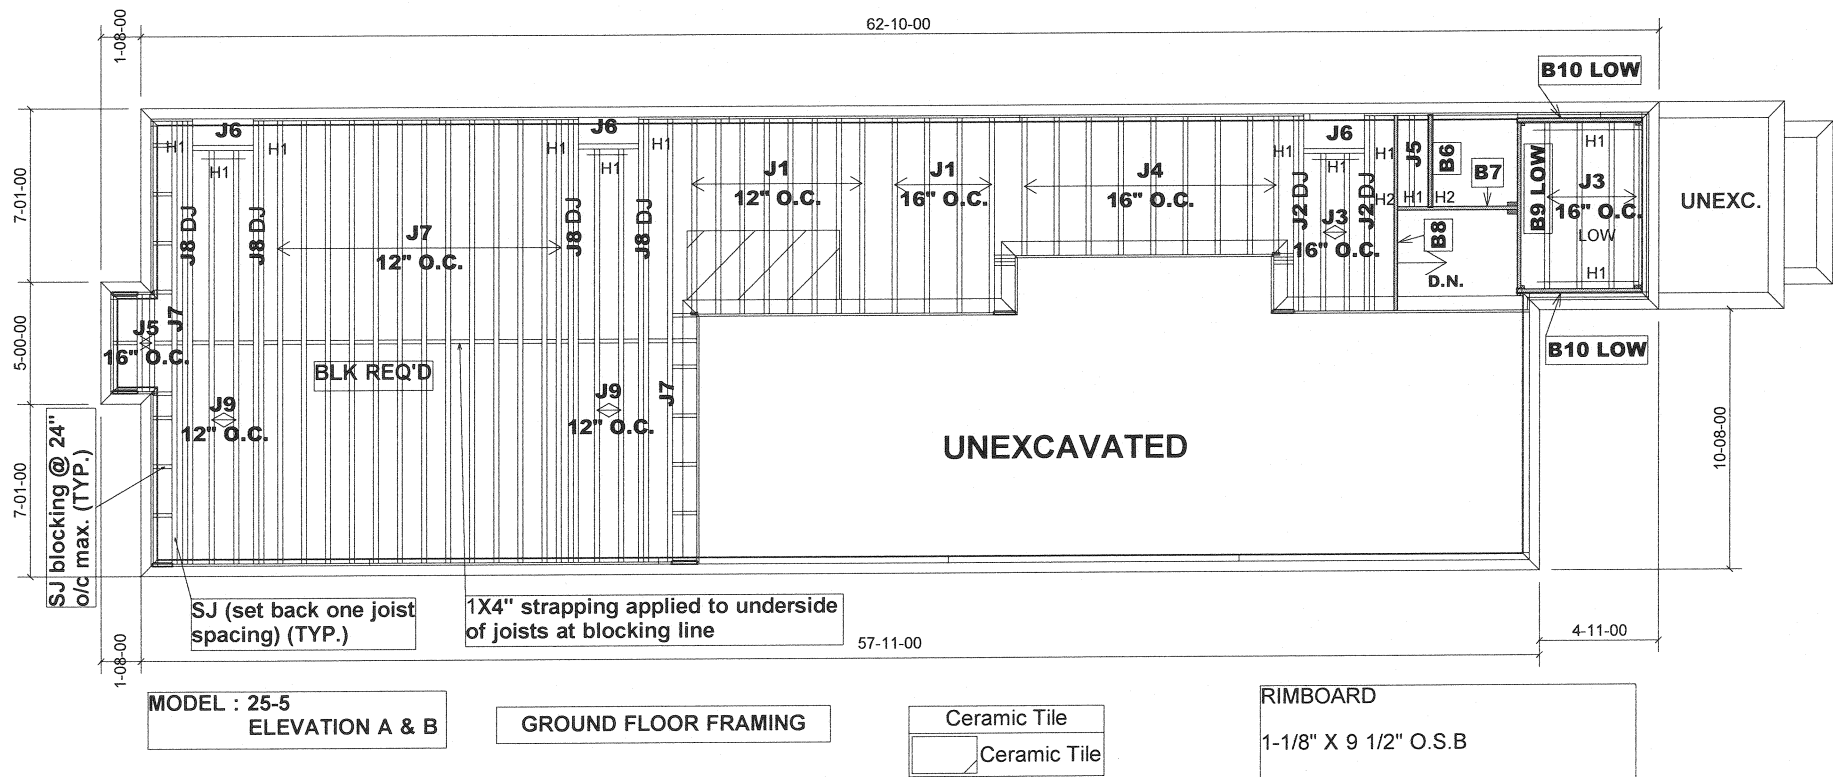

Products				
PlotID	Length	Product	Plies	Net Qty
J1	8-00-00	9 1/2" NI-20	1	12
J2	8-00-00	9 1/2" NI-20	2	4
J3	7-00-00	9 1/2" NI-20	1	6
J4	6-00-00	9 1/2" NI-20	1	9
J5	4-00-00	9 1/2" NI-20	1	3
J6	3-00-00	9 1/2" NI-20	1	3
J7	19-00-00	9 1/2" NI-40x	1	15
J8	19-00-00	9 1/2" NI-40x	2	8
J9	17-00-00	9 1/2" NI-40x	1	4
B8	8-00-00	VERSALAM-10 2.0E	1	1
B9 LOW	8-00-00	VERSALAM-10 2.0E	1	1
B10 LOW	6-00-00	VERSALAM-10 2.0E	1	2
B7	5-00-00	VERSALAM-10 2.0E	1	1
B6	4-00-00	VERSALAM-10 2.0E	1	1

BLOCKING: 9 1/2" NI-20 --- 40 FEET

HANGERS SCHEDULE

H1-----LT259
H2-----HUS1.81/10


1-2x6 SPF#2 Squash Block req'd on one side of joists under interior load bearing wall

Multiple squash blocks are required under concentrated loads

Joists spacing under ceramic tile is 12"o/c

Ceramic tiles application is as per O.B.C 9.30.6


Do not scale - refer to architectural plans for dimensions

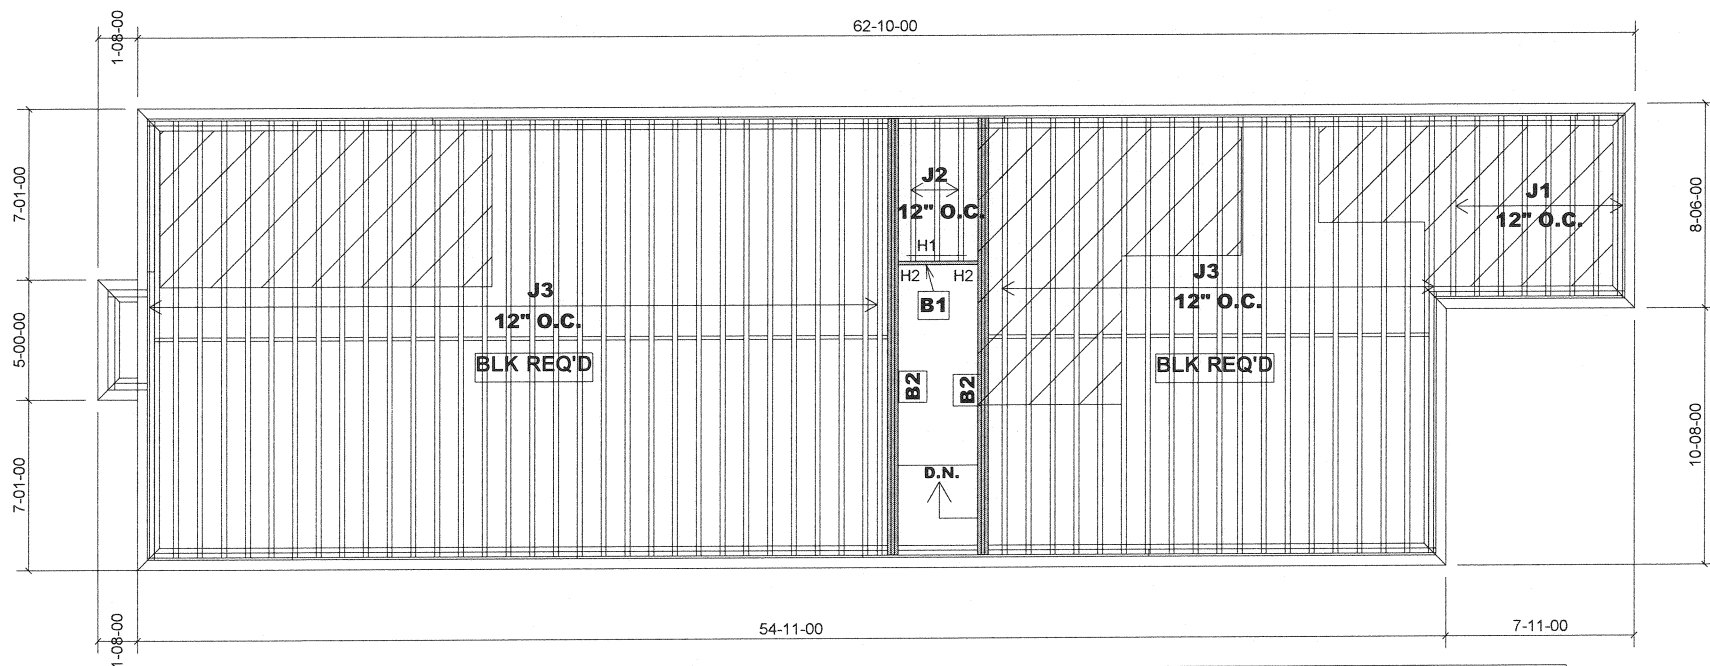

MODEL : 25-5
ELEVATION A & B

W/OPT. SECOND FL. PLAN

SECOND FLOOR FRAMING

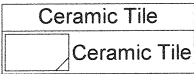

RIMBOARD
1-1/8" X 9 1/2" O.S.B
SUBFLOOR - 5/8" NAILED & GLUED
APP - AS PER PLAN
BBO - BEAM BY OTHERS
BLK - MIDSPAN BLOCKING


Products				
PlotID	Length	Product	Plies	Net Qty
J1	8-00-00	9 1/2" NI-20	1	8
J2	6-00-00	9 1/2" NI-20	1	3
J3	19-00-00	9 1/2" NI-40x	1	51
B2	19-00-00	VERSALAM-10 2.0E	3	6
B1	4-00-00	VERSALAM-10 2.0E	1	1

BLOCKING: 9 1/2" NI-20 --- 43 FEET

HANGERS SCHEDULE	
H1-----	LT259
H2-----	HUS1.81/10

1-2x6 SPF#2 Squash Block req'd on one side of joists under interior load bearing wall
Multiple squash blocks are required under concentrated loads
Joists spacing under ceramic tile is 12"o/c
Ceramic tiles application is as per O.B.C 9.30.6

Do not scale - refer to architectural plans for dimensions

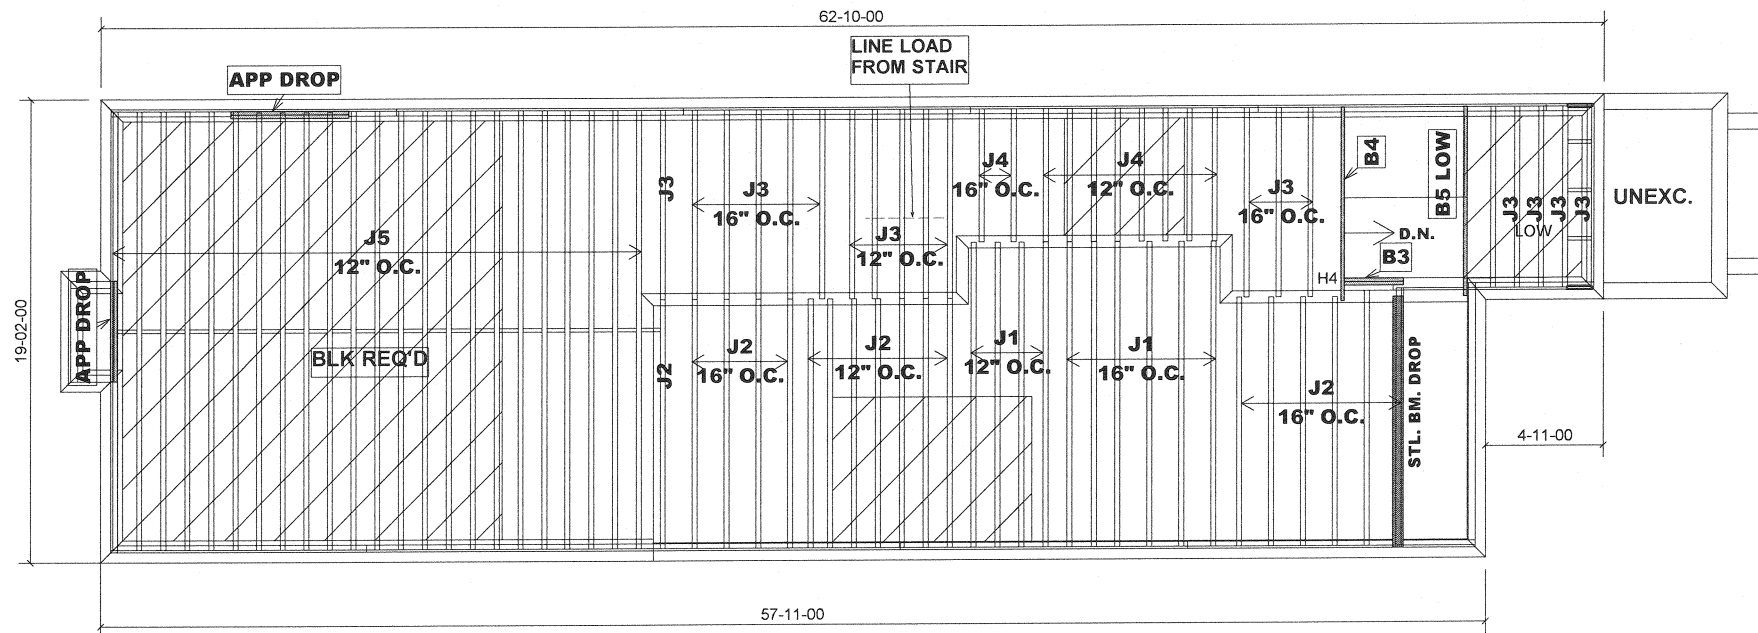

Products				
PlotID	Length	Product	Plies	Net Qty
J1	13-00-00	9 1/2" NI-20	1	10
J2	11-00-00	9 1/2" NI-20	1	18
J3	8-00-00	9 1/2" NI-20	1	18
J4	6-00-00	9 1/2" NI-20	1	10
J5	19-00-00	9 1/2" NI-40x	1	23
B4	8-00-00	VERSALAM-10 2.0E	1	1
B5 LOW	8-00-00	VERSALAM-10 2.0E	1	1
B3	3-00-00	VERSALAM-10 2.0E	2	2

BLOCKING: 9 1/2" NI-20 --- 25 FEET

HANGERS SCHEDULE
H4-----HGUS410

1-2x6 SPF#2 Squash Block req'd on one side of joists under interior load bearing wall

Multiple squash blocks are required under concentrated loads

Joists spacing under ceramic tile is 12"o/c

Ceramic tiles application is as per O.B.C 9.30.6

Do not scale - refer to architectural plans for dimensions

MODEL : 25-5
ELEVATION A & B

MAIN FLOOR FRAMING

W/OPT. MAIN FL. PLAN

Ceramic Tile
Ceramic Tile

RIMBOARD


1-1/8" X 9 1/2" O.S.B

SUBFLOOR - 5/8" NAILED & GLUED

APP - AS PER PLAN

BBO - BEAM BY OTHERS

BLK - MIDSPAN BLOCKING

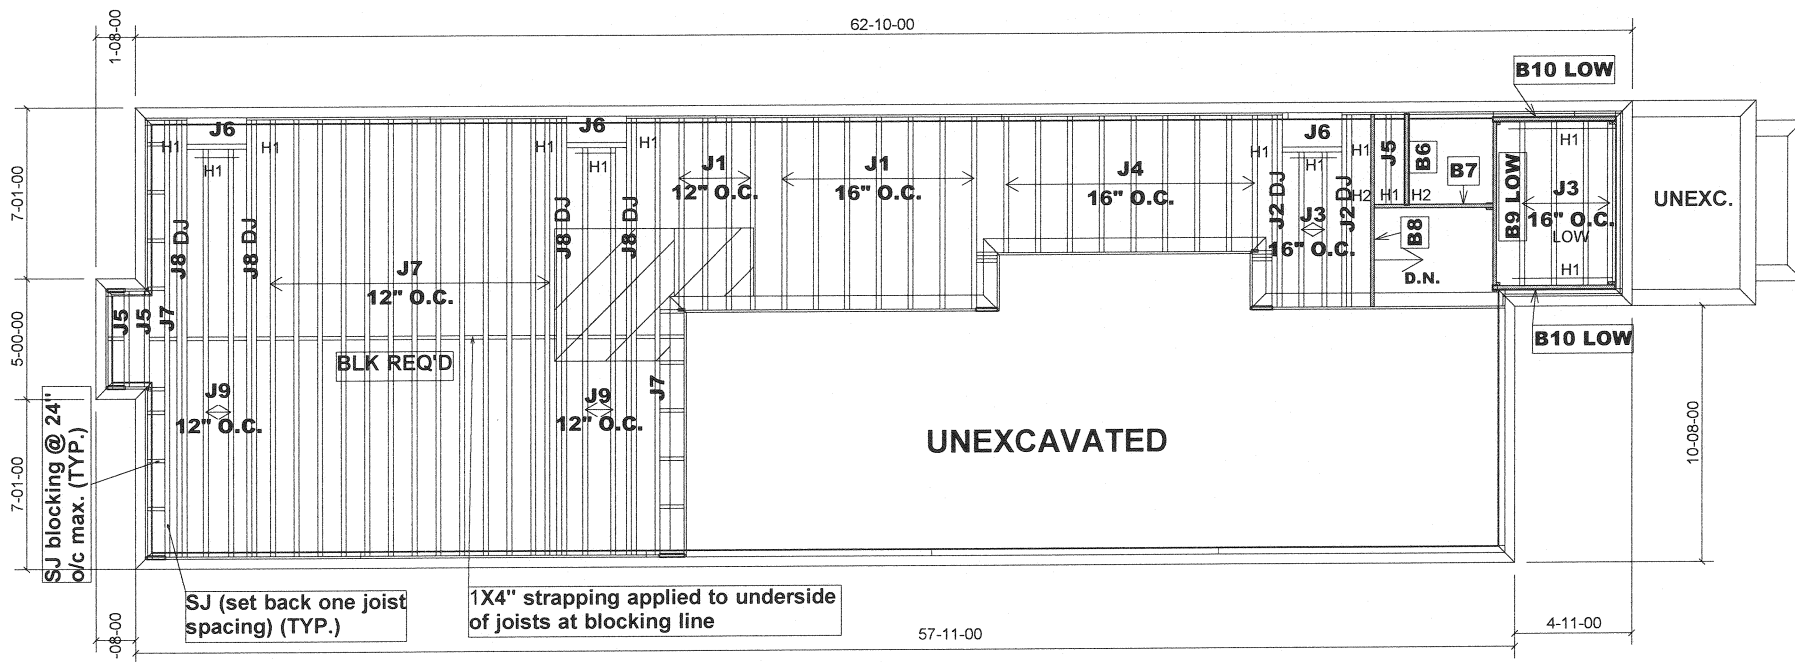

MODEL : 25-5
ELEVATION A & B
W/OPT. GROUND FL. PLAN

GROUND FLOOR FRAMING

Ceramic Tile
Ceramic Tile

RIMBOARD
1-1/8" X 9 1/2" O.S.B
SUBFLOOR - 5/8" NAILED & GLUED
APP - AS PER PLAN
BBO - BEAM BY OTHERS
BLK - MIDSPAN BLOCKING

Products				
PlotID	Length	Product	Plies	Net Qty
J1	8-00-00	9 1/2" NI-20	1	11
J2	8-00-00	9 1/2" NI-20	2	4
J3	7-00-00	9 1/2" NI-20	1	6
J4	6-00-00	9 1/2" NI-20	1	9
J5	4-00-00	9 1/2" NI-20	1	3
J6	3-00-00	9 1/2" NI-20	1	3
J7	19-00-00	9 1/2" NI-40x	1	15
J8	19-00-00	9 1/2" NI-40x	2	8
J9	17-00-00	9 1/2" NI-40x	1	4
B8	8-00-00	VERSALAM-10 2.0E	1	1
B9 LOW	8-00-00	VERSALAM-10 2.0E	1	1
B10 LOW	6-00-00	VERSALAM-10 2.0E	1	2
B7	5-00-00	VERSALAM-10 2.0E	1	1
B6	4-00-00	VERSALAM-10 2.0E	1	1

BLOCKING: 9 1/2" NI-20 --- 40 FEET

HANGERS SCHEDULE
H1-----LT259
H2-----HUS1.81/10

1-2x6 SPF#2 Squash Block req'd on one side of joists under interior load bearing wall

Multiple squash blocks are required under concentrated loads

Joists spacing under ceramic tile is 12"o/c

Ceramic tiles application is as per O.B.C 9.30.6

Do not scale - refer to architectural plans for dimensions