


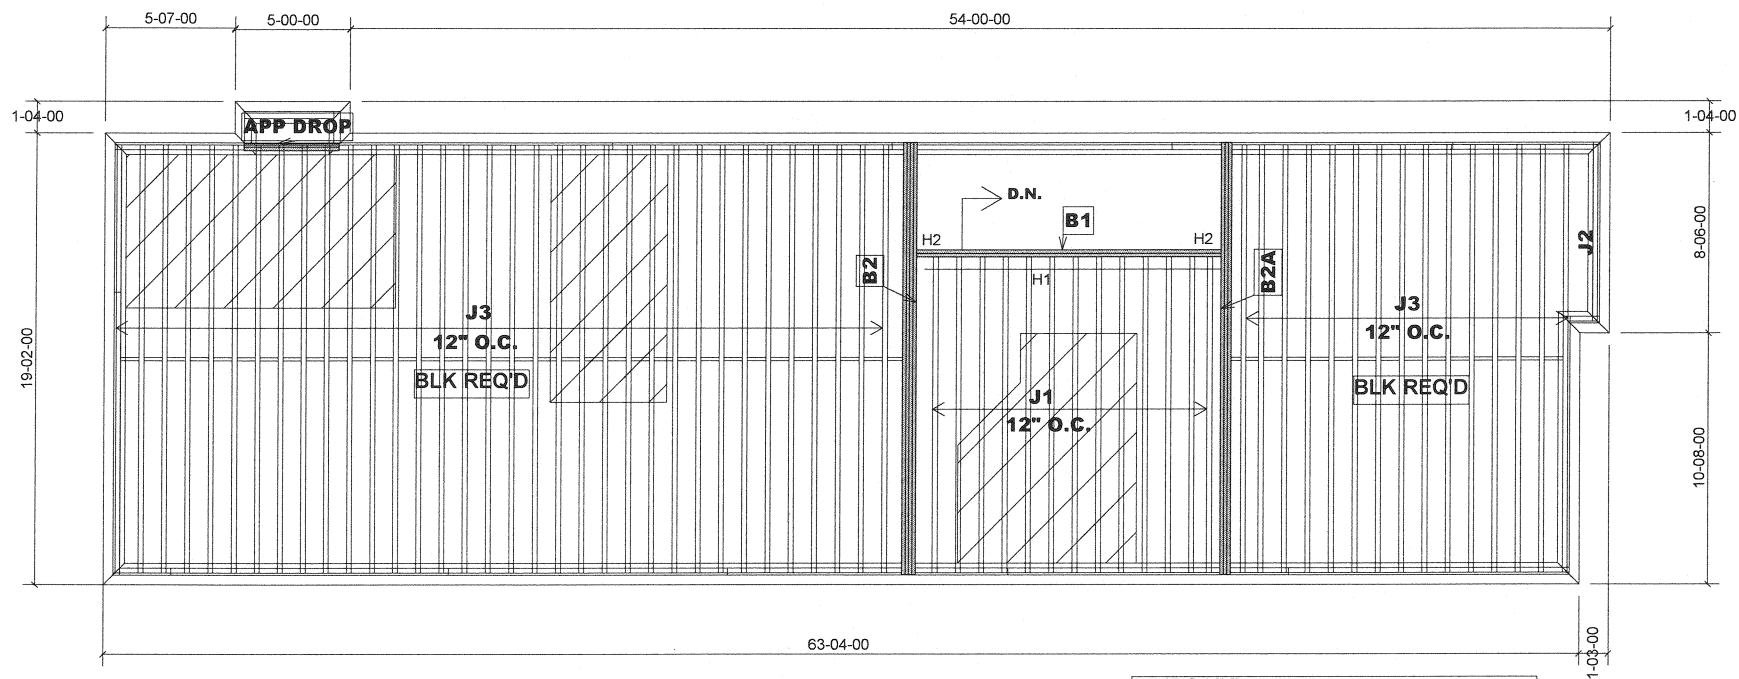

MODEL : 25-7  
ELEVATION A & B

SECOND FLOOR FRAMING

|  |              |
|--|--------------|
|  | Ceramic Tile |
|  | Ceramic Tile |

RIMBOARD  
1-1/8" X 9 1/2" O.S.B  
SUBFLOOR - 5/8" NAILED & GLUED  
APP - AS PER PLAN  
BBO - BEAM BY OTHERS  
BLK - MIDSPAN BLOCKING

| Products |          |                  |       |         |
|----------|----------|------------------|-------|---------|
| PlotID   | Length   | Product          | Plies | Net Qty |
| J1       | 14-00-00 | 9 1/2" NI-20     | 1     | 13      |
| J2       | 8-00-00  | 9 1/2" NI-20     | 1     | 1       |
| J3       | 19-00-00 | 9 1/2" NI-40x    | 1     | 49      |
| B2A      | 19-00-00 | VERSALAM-10 2.0E | 3     | 3       |
| B2       | 19-00-00 | VERSALAM-10 2.0E | 4     | 4       |
| B1       | 14-00-00 | VERSALAM-10 2.0E | 2     | 2       |

BLOCKING: 9 1/2" NI-20 --- 41 FEET

| HANGERS SCHEDULE |         |
|------------------|---------|
| H1-----          | LT259   |
| H2-----          | HGUS410 |


1-2x6 SPF#2 Squash Block req'd on one side of joists under interior load bearing wall

Multiple squash blocks are required under concentrated loads

Joists spacing under ceramic tile is 12"o/c

Ceramic tiles application is as per O.B.C 9.30.6

Do not scale - refer to architectural plans for dimensions

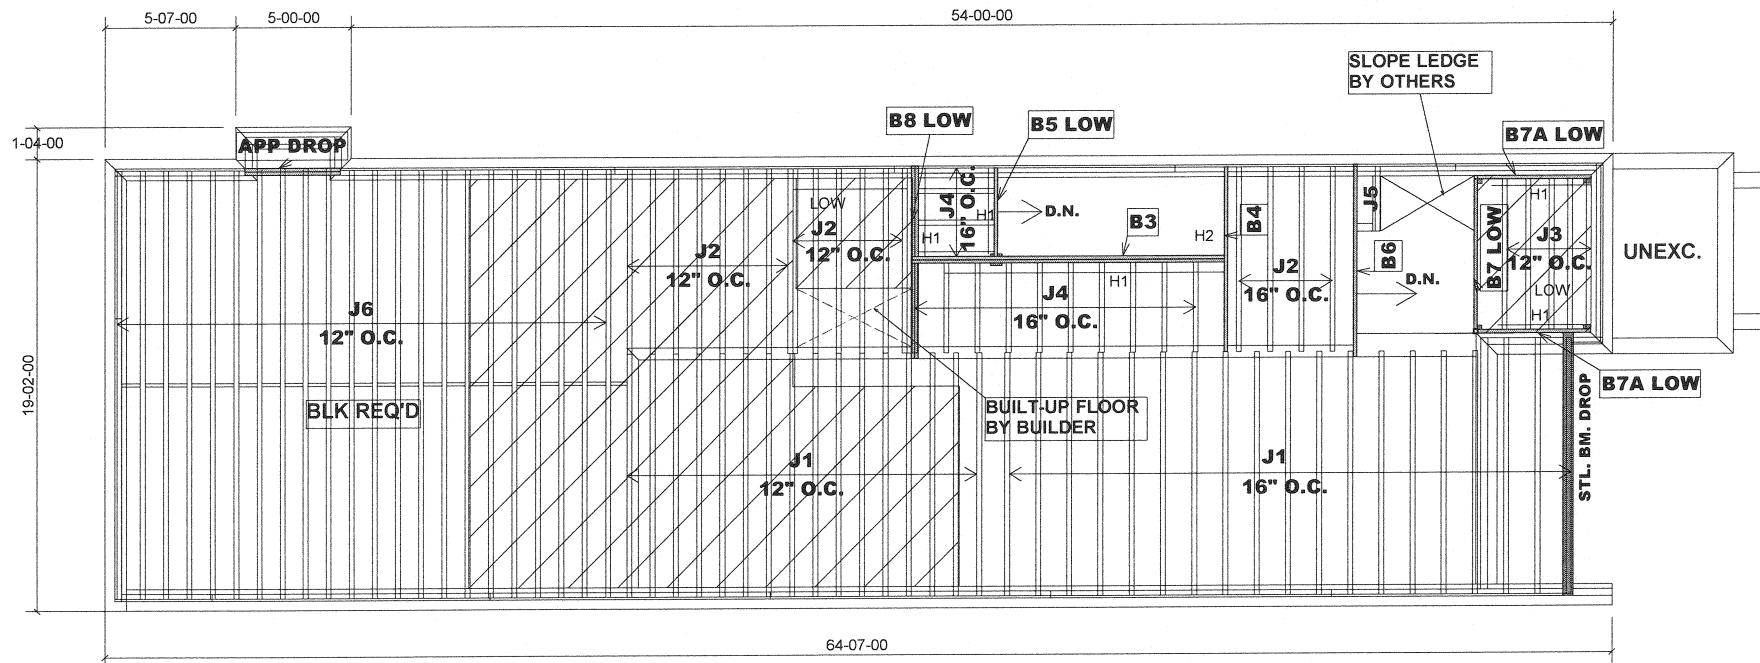

MODEL : 25-7  
ELEVATION A & B

MAIN FLOOR FRAMING

|  |              |
|--|--------------|
|  | Ceramic Tile |
|  | Ceramic Tile |

RIMBOARD  
1-1/8" X 9 1/2" O.S.B  
SUBFLOOR - 5/8" NAILED & GLUED  
APP - AS PER PLAN  
BBO - BEAM BY OTHERS  
BLK - MIDSPAN BLOCKING


| Products |          |                  |       |         |
|----------|----------|------------------|-------|---------|
| PlotID   | Length   | Product          | Plies | Net Qty |
| J1       | 11-00-00 | 9 1/2" NI-20     | 1     | 35      |
| J2       | 8-00-00  | 9 1/2" NI-20     | 1     | 18      |
| J3       | 7-00-00  | 9 1/2" NI-20     | 1     | 5       |
| J4       | 4-00-00  | 9 1/2" NI-20     | 1     | 14      |
| J5       | 3-00-00  | 9 1/2" NI-20     | 1     | 1       |
| J6       | 19-00-00 | 9 1/2" NI-40x    | 1     | 22      |
| B3       | 14-00-00 | VERSALAM-10 2.0E | 2     | 2       |
| B6       | 9-00-00  | VERSALAM-10 2.0E | 1     | 1       |
| B8 LOW   | 9-00-00  | VERSALAM-10 2.0E | 2     | 2       |
| B4       | 8-00-00  | VERSALAM-10 2.0E | 1     | 1       |
| B7 LOW   | 7-00-00  | VERSALAM-10 2.0E | 1     | 1       |
| B5 LOW   | 5-00-00  | VERSALAM-10 2.0E | 1     | 1       |
| B7A LOW  | 5-00-00  | VERSALAM-10 2.0E | 1     | 2       |

BLOCKING: 9 1/2" NI-20 --- 19 FEET

HANGERS SCHEDULE  
H1-----LT259  
H2-----HGUS410

1-2x6 SPF#2 Squash Block req'd on one side of joists under interior load bearing wall  
Multiple squash blocks are required under concentrated loads  
Joists spacing under ceramic tile is 12"o/c  
Ceramic tiles application is as per O.B.C 9.30.6

Do not scale - refer to architectural plans for dimensions

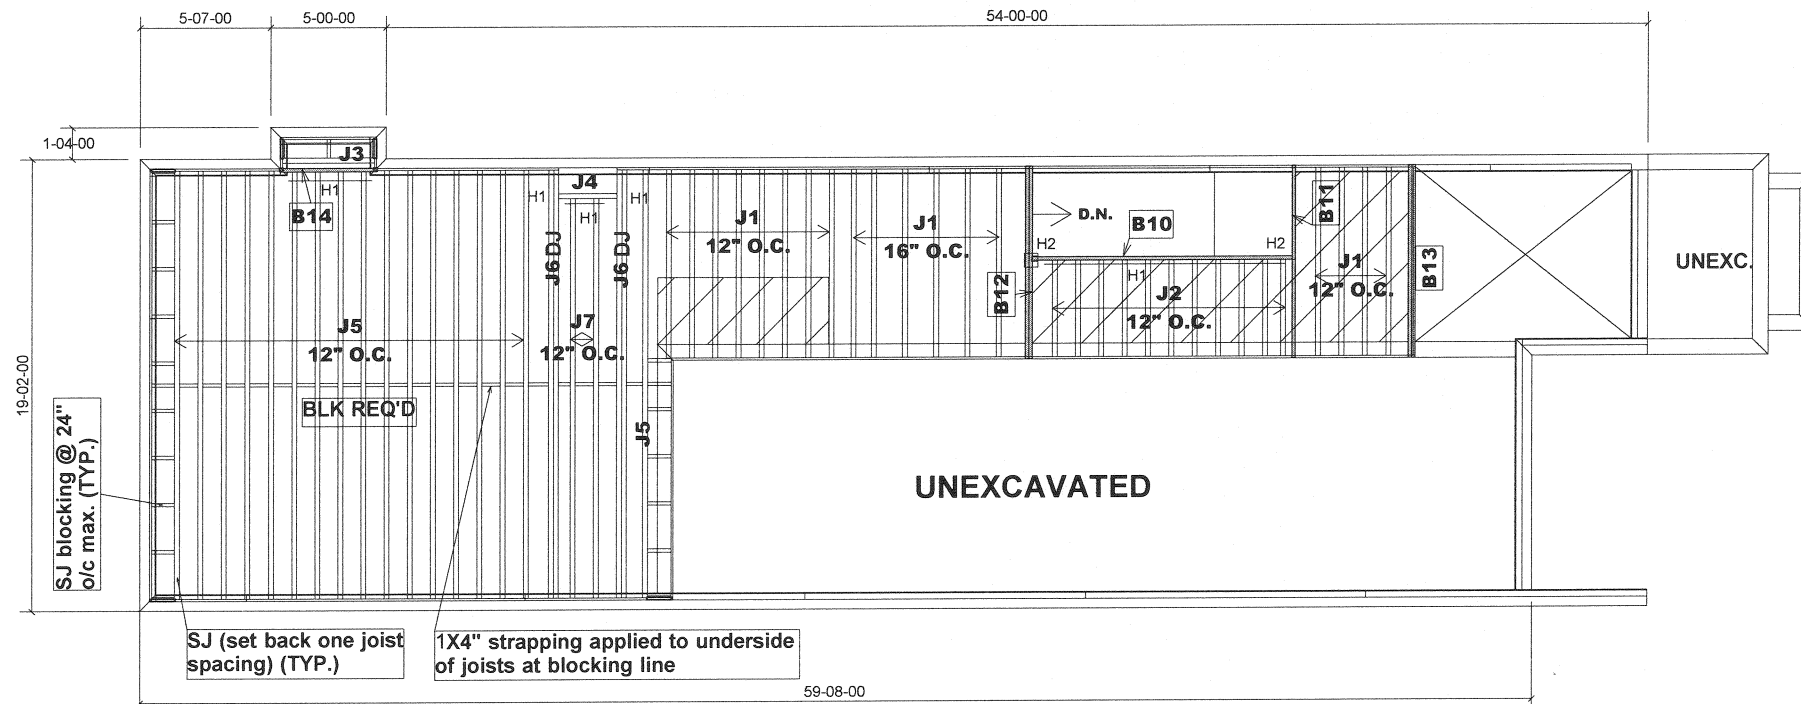

| Products |          |                  |       |         |
|----------|----------|------------------|-------|---------|
| PlotID   | Length   | Product          | Plies | Net Qty |
| J1       | 8-00-00  | 9 1/2" NI-20     | 1     | 18      |
| J2       | 5-00-00  | 9 1/2" NI-20     | 1     | 11      |
| J3       | 4-00-00  | 9 1/2" NI-20     | 1     | 1       |
| J4       | 3-00-00  | 9 1/2" NI-20     | 1     | 1       |
| J5       | 19-00-00 | 9 1/2" NI-40x    | 1     | 17      |
| J6       | 19-00-00 | 9 1/2" NI-40x    | 2     | 4       |
| J7       | 17-00-00 | 9 1/2" NI-40x    | 1     | 2       |
| B10      | 12-00-00 | VERSALAM-10 2.0E | 1     | 1       |
| B11      | 9-00-00  | VERSALAM-10 2.0E | 1     | 1       |
| B12      | 9-00-00  | VERSALAM-10 2.0E | 2     | 2       |
| B13      | 9-00-00  | VERSALAM-10 2.0E | 2     | 2       |
| B14      | 5-00-00  | VERSALAM-10 2.0E | 1     | 1       |

BLOCKING: 9 1/2" NI-20 --- 38 FEET

HANGERS SCHEDULE

H1-----LT259  
H2-----HUS1.81/10

1-2x6 SPF#2 Squash Block req'd on one side of joists under interior load bearing wall

Multiple squash blocks are required under concentrated loads


Joists spacing under ceramic tile is 12"o/c

Ceramic tiles application is as per O.B.C 9.30.6


Do not scale - refer to architectural plans for dimensions

MODEL : 25-7  
ELEVATION A & B

GROUND FLOOR FRAMING

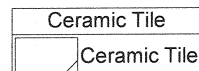

RIMBOARD  
1-1/8" X 9 1/2" O.S.B  
SUBFLOOR - 5/8" NAILED & GLUED  
APP - AS PER PLAN  
BBO - BEAM BY OTHERS  
BLK - MIDSPAN BLOCKING

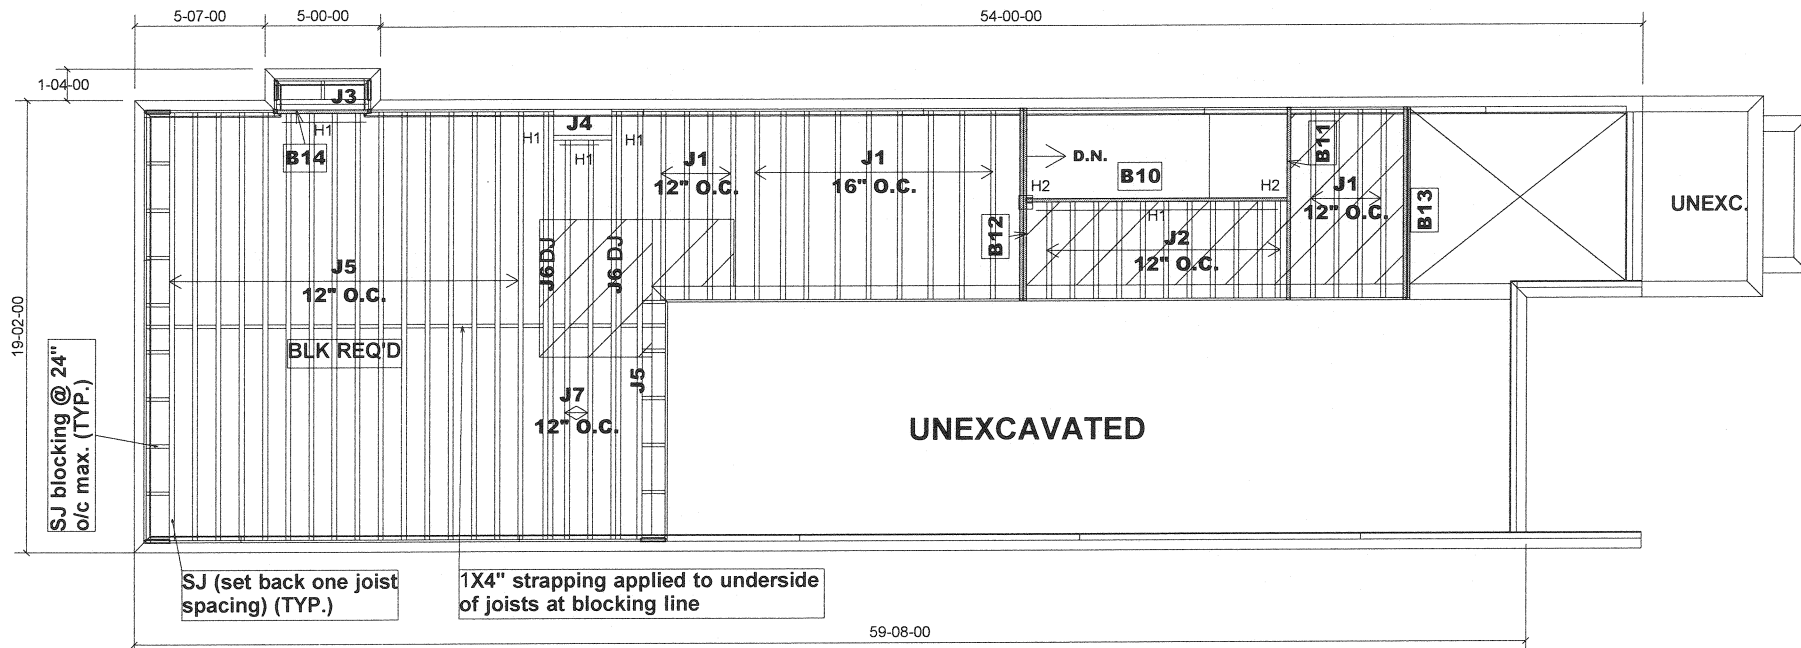

| Products |          |                  |       |         |
|----------|----------|------------------|-------|---------|
| PlotID   | Length   | Product          | Plies | Net Qty |
| J1       | 8-00-00  | 9 1/2" NI-20     | 1     | 17      |
| J2       | 5-00-00  | 9 1/2" NI-20     | 1     | 11      |
| J3       | 4-00-00  | 9 1/2" NI-20     | 1     | 1       |
| J4       | 3-00-00  | 9 1/2" NI-20     | 1     | 1       |
| J5       | 19-00-00 | 9 1/2" NI-40x    | 1     | 17      |
| J6       | 19-00-00 | 9 1/2" NI-40x    | 2     | 4       |
| J7       | 17-00-00 | 9 1/2" NI-40x    | 1     | 2       |
| B10      | 12-00-00 | VERSALAM-10 2.0E | 1     | 1       |
| B11      | 9-00-00  | VERSALAM-10 2.0E | 1     | 1       |
| B12      | 9-00-00  | VERSALAM-10 2.0E | 2     | 2       |
| B13      | 9-00-00  | VERSALAM-10 2.0E | 2     | 2       |
| B14      | 5-00-00  | VERSALAM-10 2.0E | 1     | 1       |

BLOCKING: 9 1/2" NI-20 --- 38 FEET

HANGERS SCHEDULE

H1-----LT259  
H2-----HUS1.81/10

1-2x6 SPF#2 Squash Block req'd on one side of joists under interior load bearing wall

Multiple squash blocks are required under concentrated loads

Joists spacing under ceramic tile is 12"o/c


Ceramic tiles application is as per O.B.C 9.30.6

Do not scale - refer to architectural plans for dimensions

MODEL : 25-7  
ELEVATION A & B

W/OPT. GROUND FL. PLAN

GROUND FLOOR FRAMING

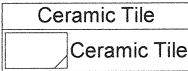

RIMBOARD  
1-1/8" X 9 1/2" O.S.B  
SUBFLOOR - 5/8" NAILED & GLUED  
APP - AS PER PLAN  
BBO - BEAM BY OTHERS  
BLK - MIDSPAN BLOCKING