


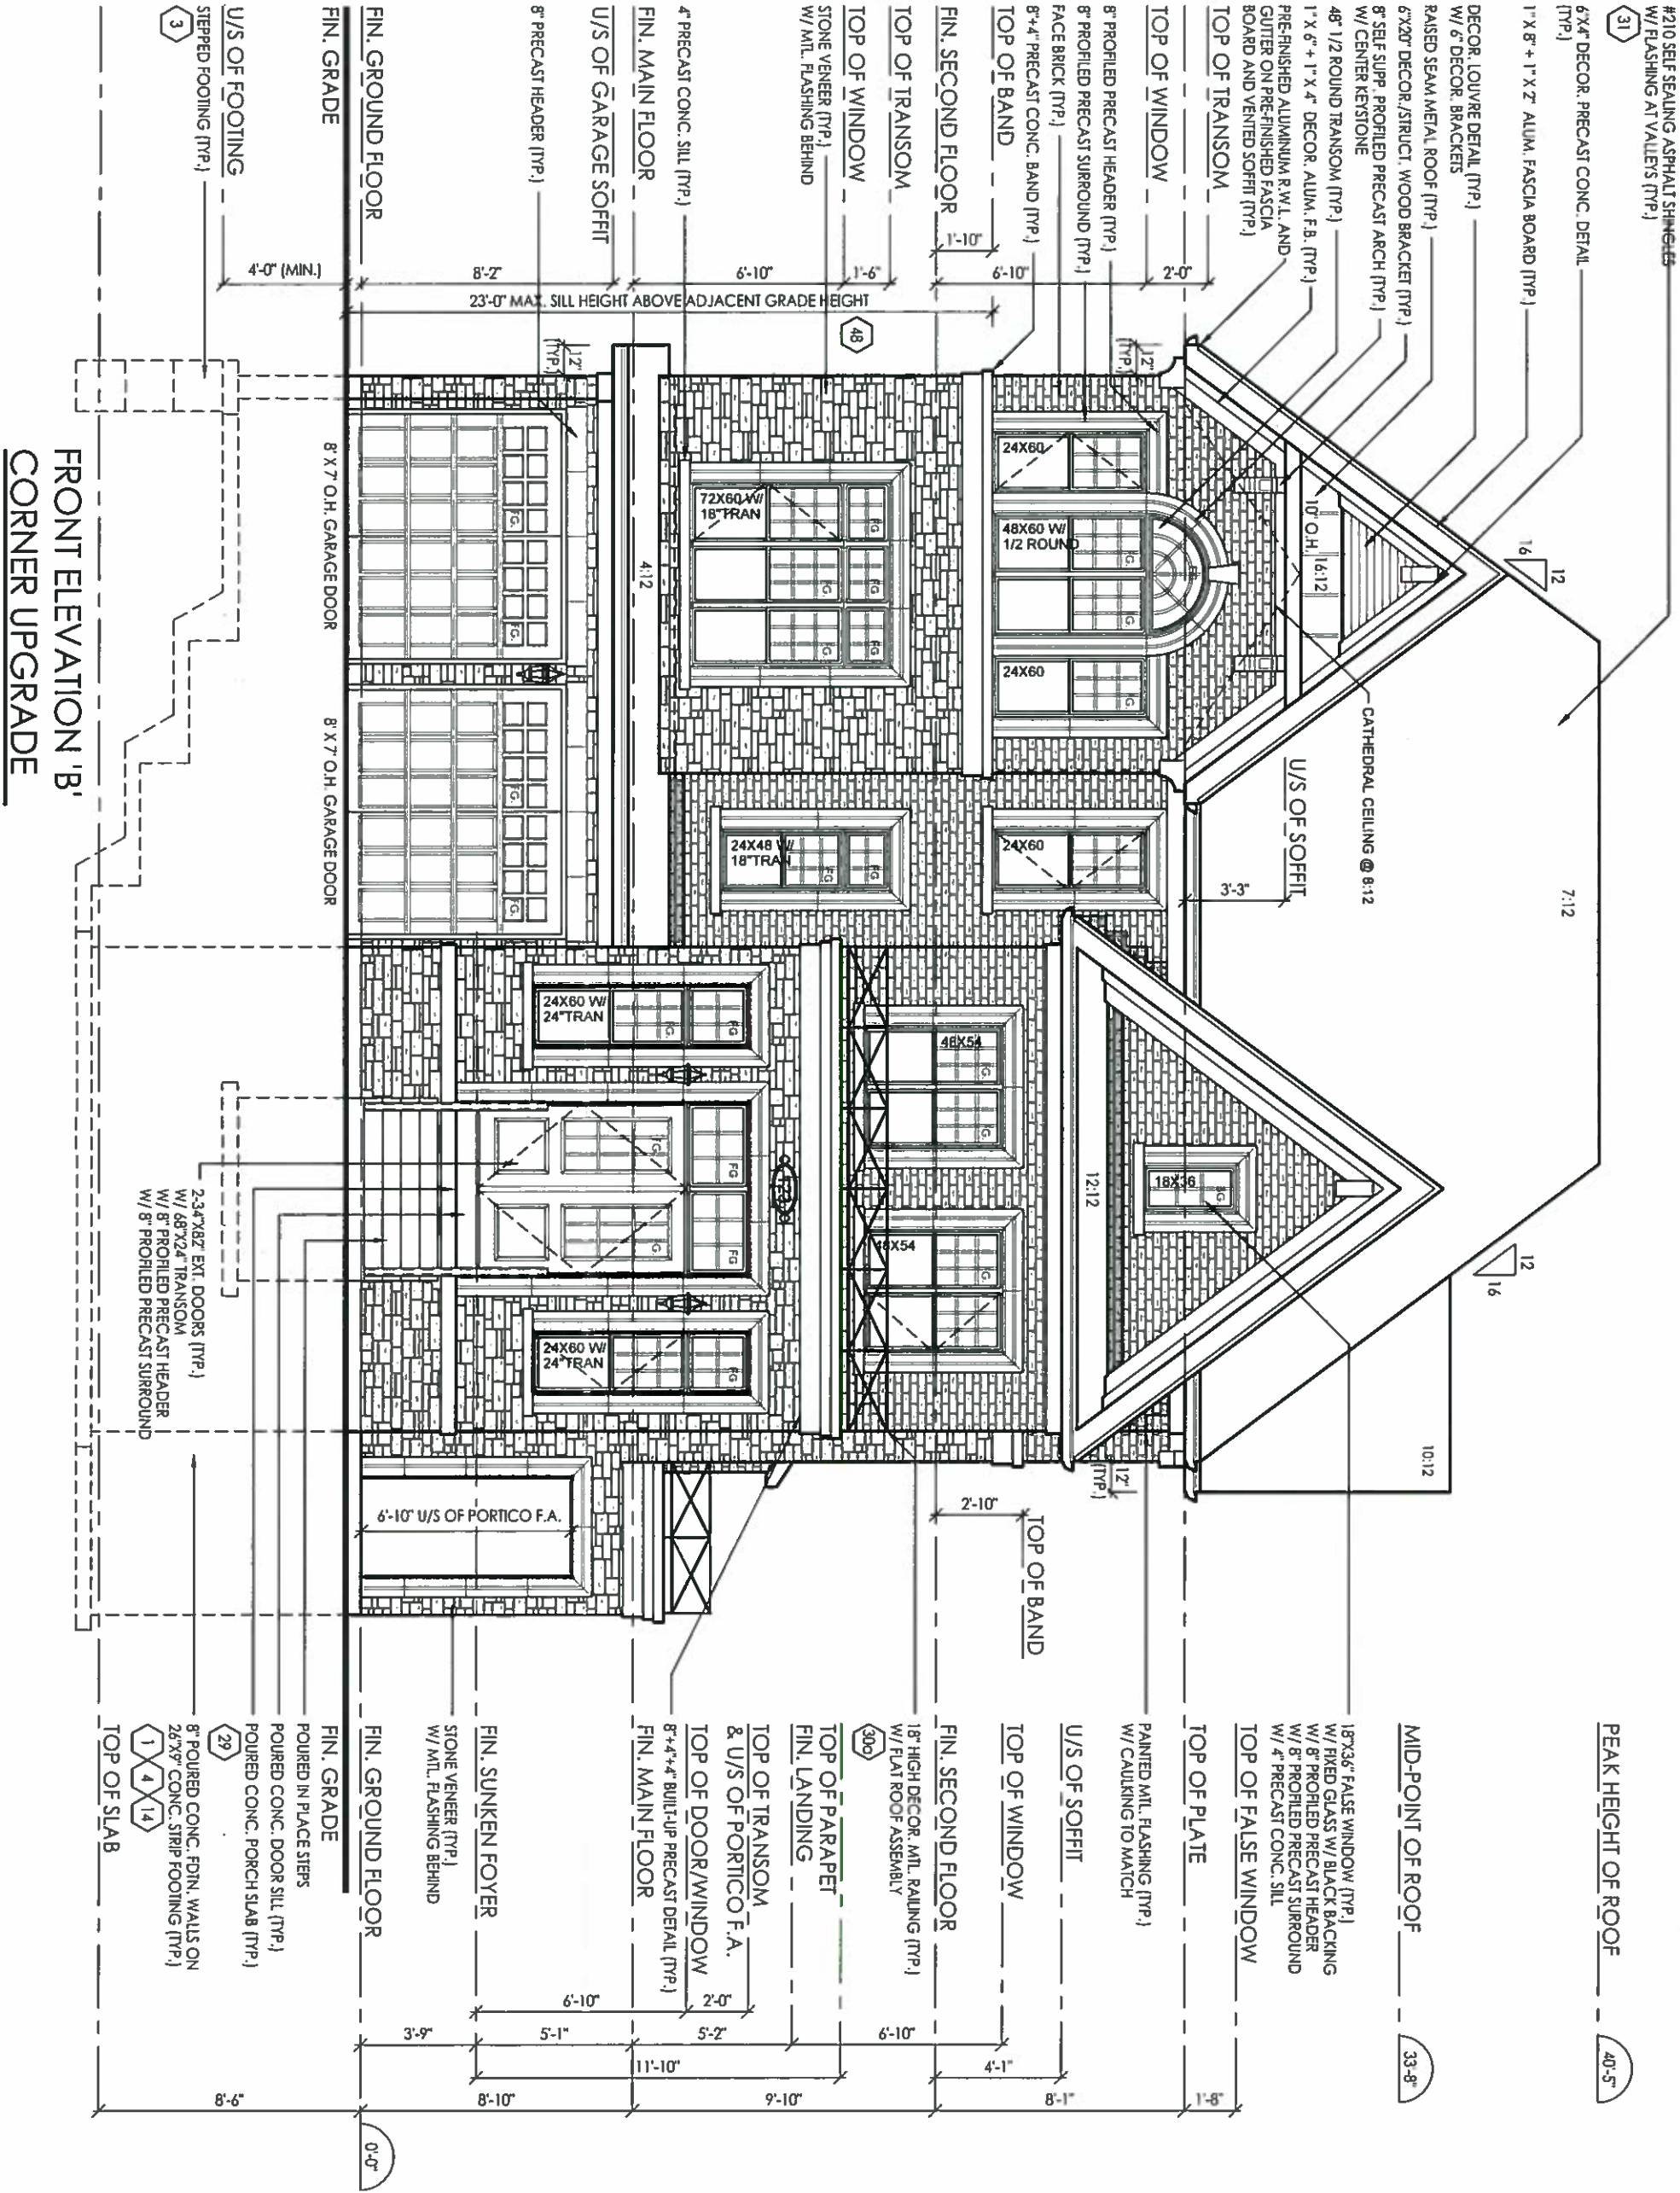

I, **DECLARE THAT I HAVE REVIEWED AND TAKEN DESIGN RESPONSIBILITY FOR THE DESIGN WORK ON BEHALF OF RN DESIGN LTD. UNDER DIVISION C, PART-3 SUBSECTION-3.2.4 OF THE BUILDING CODE. I AM QUALIFIED AND THE FIRM IS REGISTERED IN THE APPROPRIATE CLASSES / CATEGORIES.**

QUALIFIED DESIGNER BCIN:
FIRM BCIN:
DATE:

SIGNATURE:

client
Gold Park Homes

project
Mclaughlin and Mayfield

#	revisions	date	dwn	chk	#	revisions	date	dwn	chk
1	ISSUED FOR CLIENT REVIEW	11 AUG 14	SM	JM					
2	ISSUED FOR PERMIT	5 DEC 16	JM	JM					

location
Brampton

marketing name
The Brahms

RN design
Imagine • Inspire • Create



model
41-5

scale
3/16" = 1'0"

page

project #
13098

A26

ALLOWABLE UNPROTECTED OPENINGS	
TOTAL WALL AREA	1 316 21 m ²
LIMITING DISTANCE	40 FT
ALLOWABLE OPENINGS	92 13 m ²
ACTUAL OPENINGS	99 85 m ²



NOTE: REFER TO TRUSS DRAWINGS FOR APPROVED TRUSS LAYOUT



OPT. 10'0" HIGH TRAY CEILING

TOP OF PLATE

TOP OF WINDOW

8" PROFILED PRECAST HEADER (TYP.)

22
23
85

PRECAST CONC. SILL (TYP.)

FIN. SECOND FLOOR

TOP OF TRANSOM

TOP OF WINDOW

1300

FACE BRICK (TYPE)

FIN MAIN FLOOR

1

TOP OF WINDOW/DOOR

FIN. GROUND FLOOR

2
3
4
5
6
7

III. OXIDE

STEPPED FOOTING (TYP)

TOP OF SLA

SIGNATURE:



A28

project #
13098