


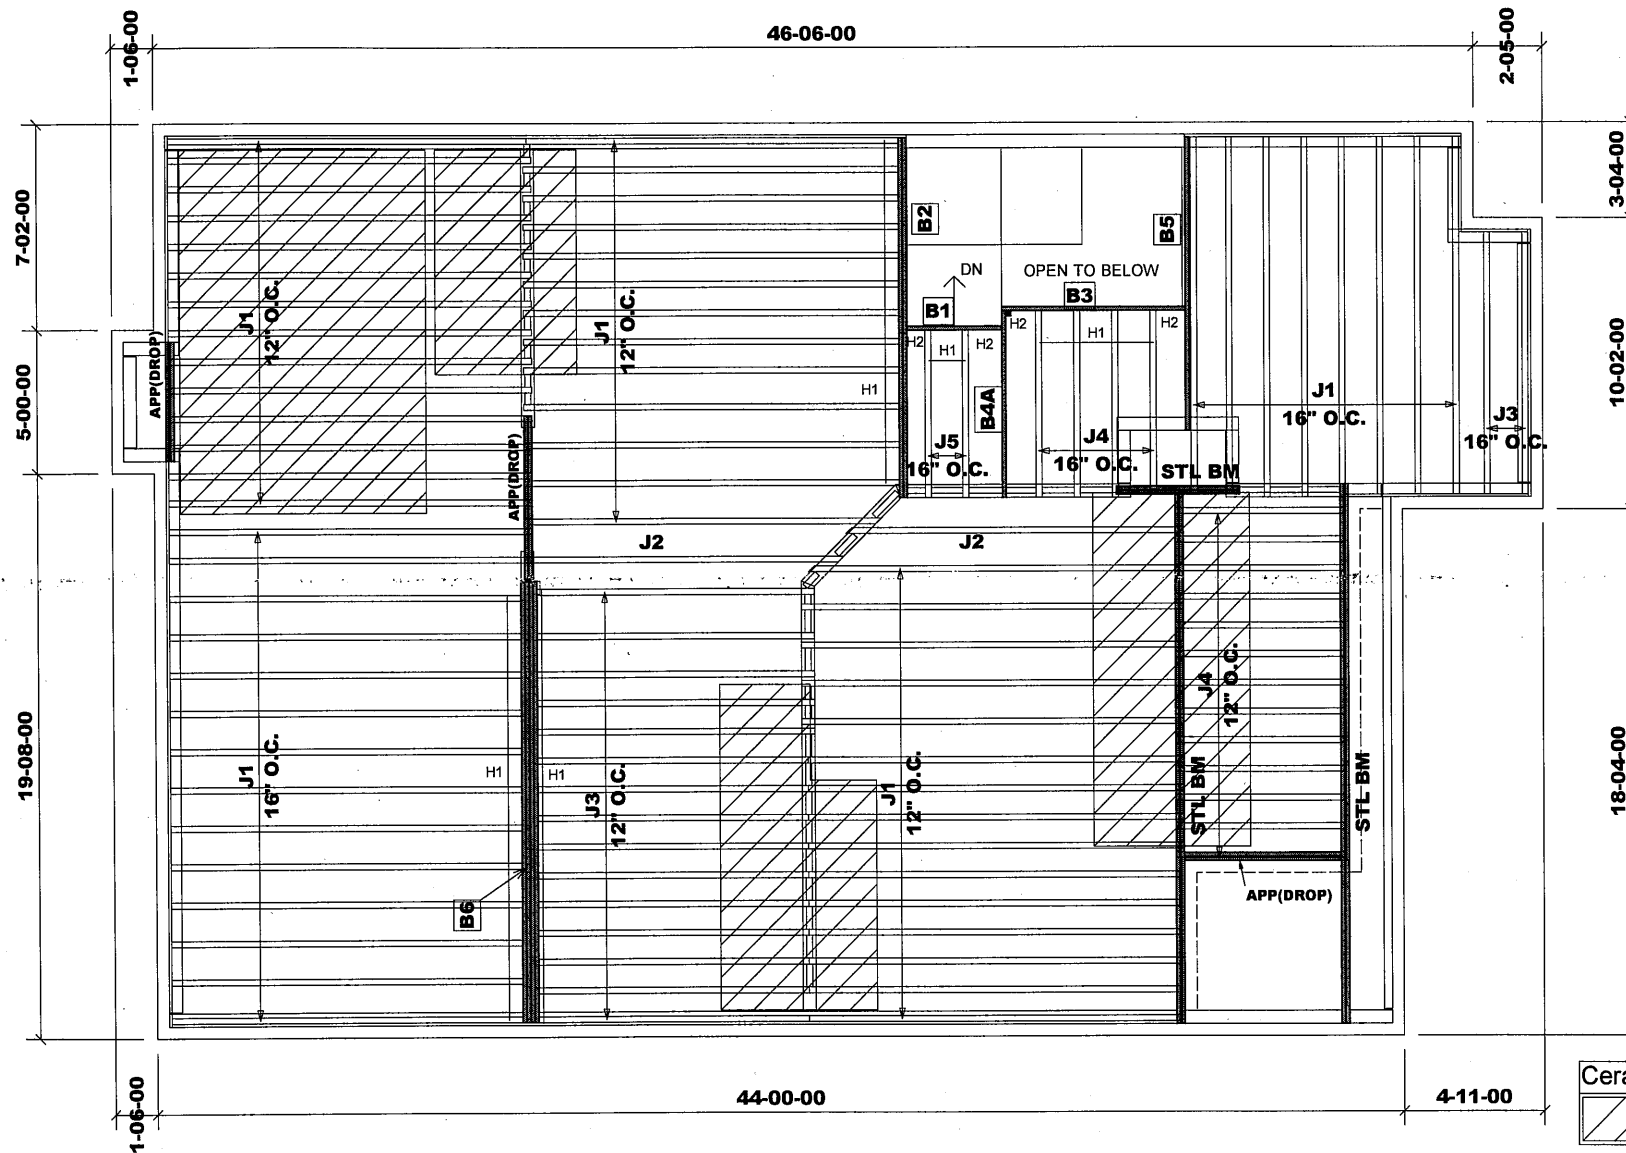

Products				
PlotID	Length	Product	Plies	Net Qty
J1	14-00-00	9 1/2" NI-20	1	64
J2	12-00-00	9 1/2" NI-20	1	2
J3	10-00-00	9 1/2" NI-20	1	17
J4	8-00-00	9 1/2" NI-20	1	17
J5	6-00-00	9 1/2" NI-20	1	2
B6	16-00-00	1-3/4" x 9-1/2" VERSA-LAM® 2.0 3100 SP	4	4
B2	13-00-00	1-3/4" x 9-1/2" VERSA-LAM® 2.0 3100 SP	2	2
B5	11-00-00	1-3/4" x 9-1/2" VERSA-LAM® 2.0 3100 SP	1	1
B3	7-00-00	1-3/4" x 9-1/2" VERSA-LAM® 2.0 3100 SP	1	1
B4A	7-00-00	1-3/4" x 9-1/2" VERSA-LAM® 2.0 3100 SP	1	1
B1	4-00-00	1-3/4" x 9-1/2" VERSA-LAM® 2.0 3100 SP	1	1
Ca1	149-00-00	1 1/8" x 9 1/2" Rim Board	1	1
Bk1	41-00-00	9 1/2" NI-20	1	1

HANGER SCHEDULE

H1-----LT259 (TM)
H2-----HUS1.81/10(FM)

NOTE:

TM -----TOP MOUNT HANGERS
FM-----FACE MOUNT HANGERS

RIMBOARD

1- 1/8" X 9 1/2" O.S.B.
SUBFLOOR - 5/8" GLUE & NAILED
APP - AS PER PLAN
BBO - BEAM BY OTHERS

Ceramic Tile



ENGINEERING FILE NO.

S- 119892 - 119902

Ceramic tile application as per O.B.C. 9.30.6

Blocking panels are required over all interior supports
Squash blocks are required under concentrated loads.

REVISION: September 17, 2019

MODEL: 38-4 - EL.A + B

Second Floor Framing

Do not scale - refer to architectural plans for dimensions

FIRM BCIN 113884
DESIGNER BCIN 25593

JT/PL: 39002/104114

Builder: Gold Park

Location: Brampton

Designer: NL

Alpa Roof Trusses Inc.

Salesperson: Derek

LI: 313121(244314)


Project: Mclaughlin & Mayfield

Date: August 1, 2014

Sheet: 1 of 3

Maple, Ontario


Home Lumber

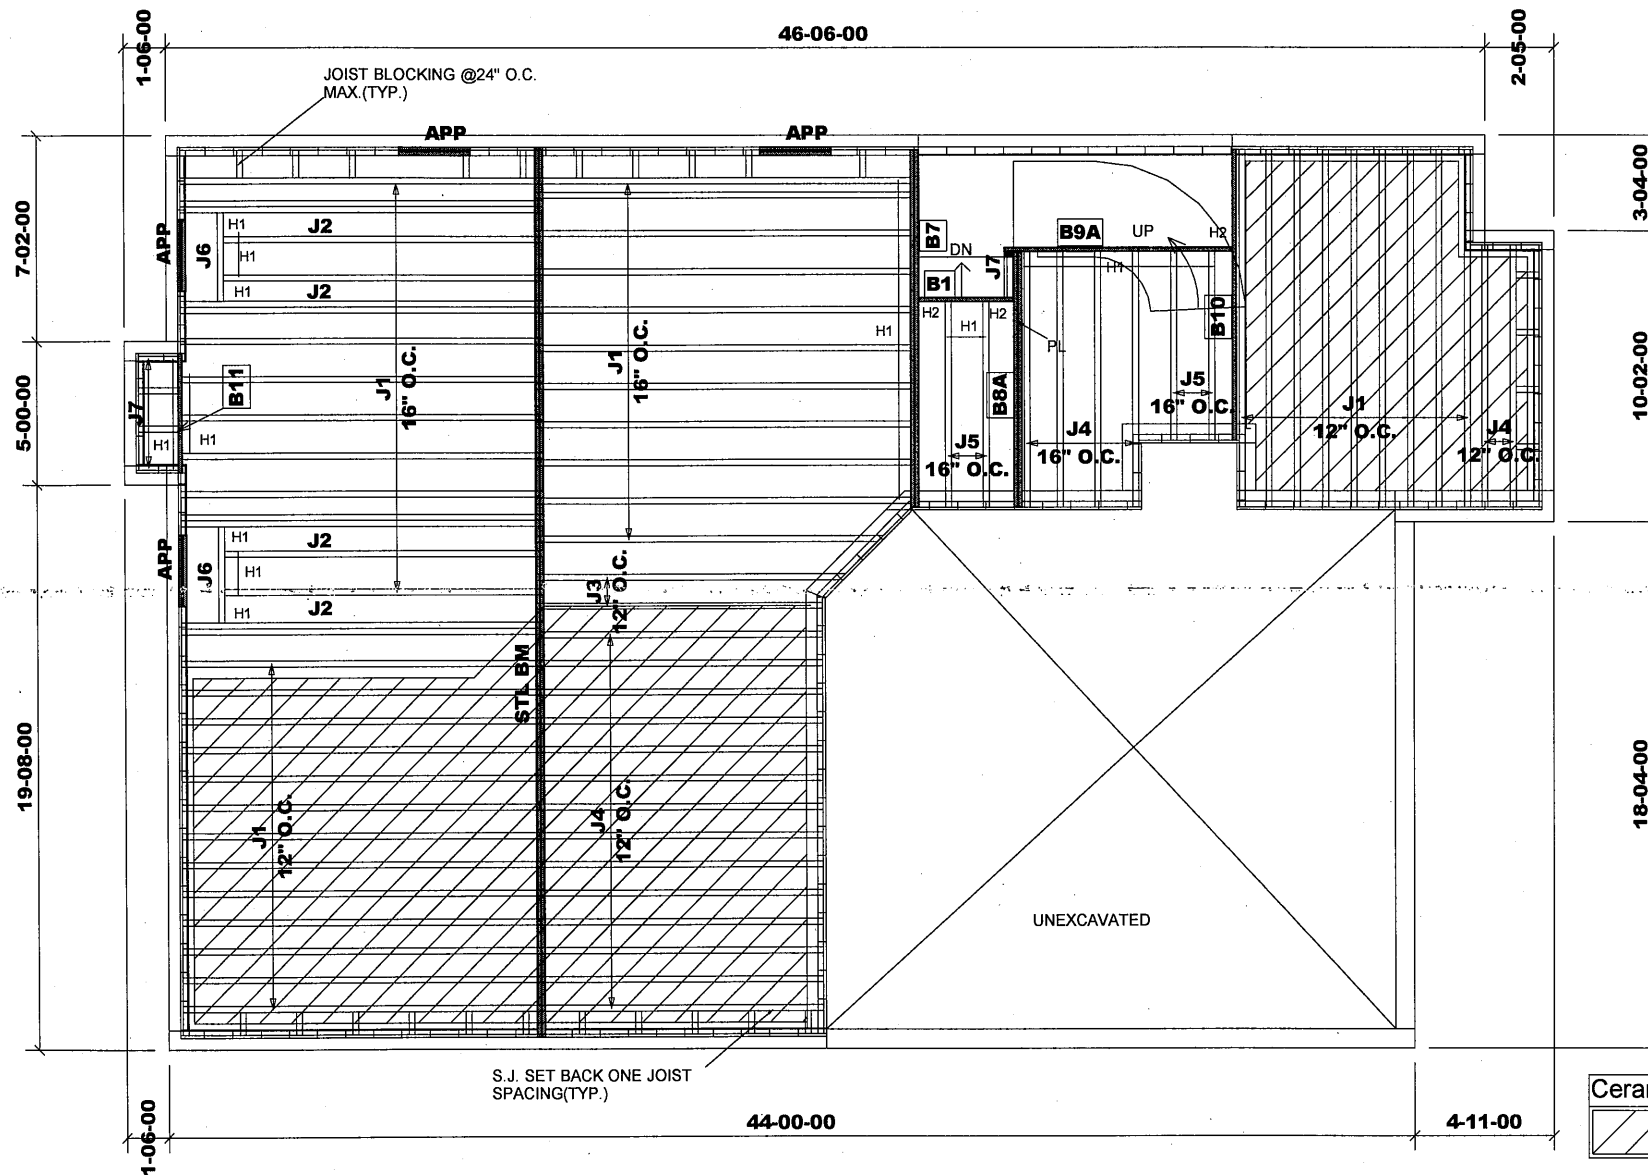

Products				
PlotID	Length	Product	Plies	Net Qty
J1	14-00-00	9 1/2" NI-20	1	43
J2	14-00-00	9 1/2" NI-20	2	8
J3	12-00-00	9 1/2" NI-20	1	2
J4	10-00-00	9 1/2" NI-20	1	20
J5	8-00-00	9 1/2" NI-20	1	4
J6	4-00-00	9 1/2" NI-20	1	2
J7	2-00-00	9 1/2" NI-20	1	5
B7	13-00-00	1-3/4" x 9-1/2" VERSA-LAM@ 2.0 3100 SP	2	2
B10	11-00-00	1-3/4" x 9-1/2" VERSA-LAM@ 2.0 3100 SP	1	1
B9A	9-00-00	1-3/4" x 9-1/2" VERSA-LAM@ 2.0 3100 SP	1	1
B8A	9-00-00	1-3/4" x 9-1/2" VERSA-LAM@ 2.0 3100 SP	2	2
B11	5-00-00	1-3/4" x 9-1/2" VERSA-LAM@ 2.0 3100 SP	1	1
B1	4-00-00	1-3/4" x 9-1/2" VERSA-LAM@ 2.0 3100 SP	1	1
Ca1	155-00-00	1 1/8" x 9 1/2" Rim Board	1	1
Bk1	47-00-00	9 1/2" NI-20	1	1

HANGER SCHEDULE	
H1-----	LT259 (TM)
H2-----	HUS1.81/10(FM)
NOTE:	
TM -----	TOP MOUNT HANGERS
FM -----	FACE MOUNT HANGERS

RIMBOARD	
1- 1/8" X 9 1/2" O.S.B.	
SUBFLOOR - 5/8" GLUE & NAILED	
APP - AS PER PLAN	
BBO - BEAM BY OTHERS	

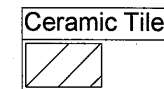

Ceramic tile application as per O.B.C. 9.30.6

Blocking panels are required over all interior supports
Squash blocks are required under concentrated loads.


REVISION: September 17, 2019

MODEL: 38-4 - EL.A + B
+W.O.D. CONDITION

First Floor Framing

Do not scale - refer to architectural plans for dimensions


FIRM BCIN 113884
DESIGNER BCIN 25593

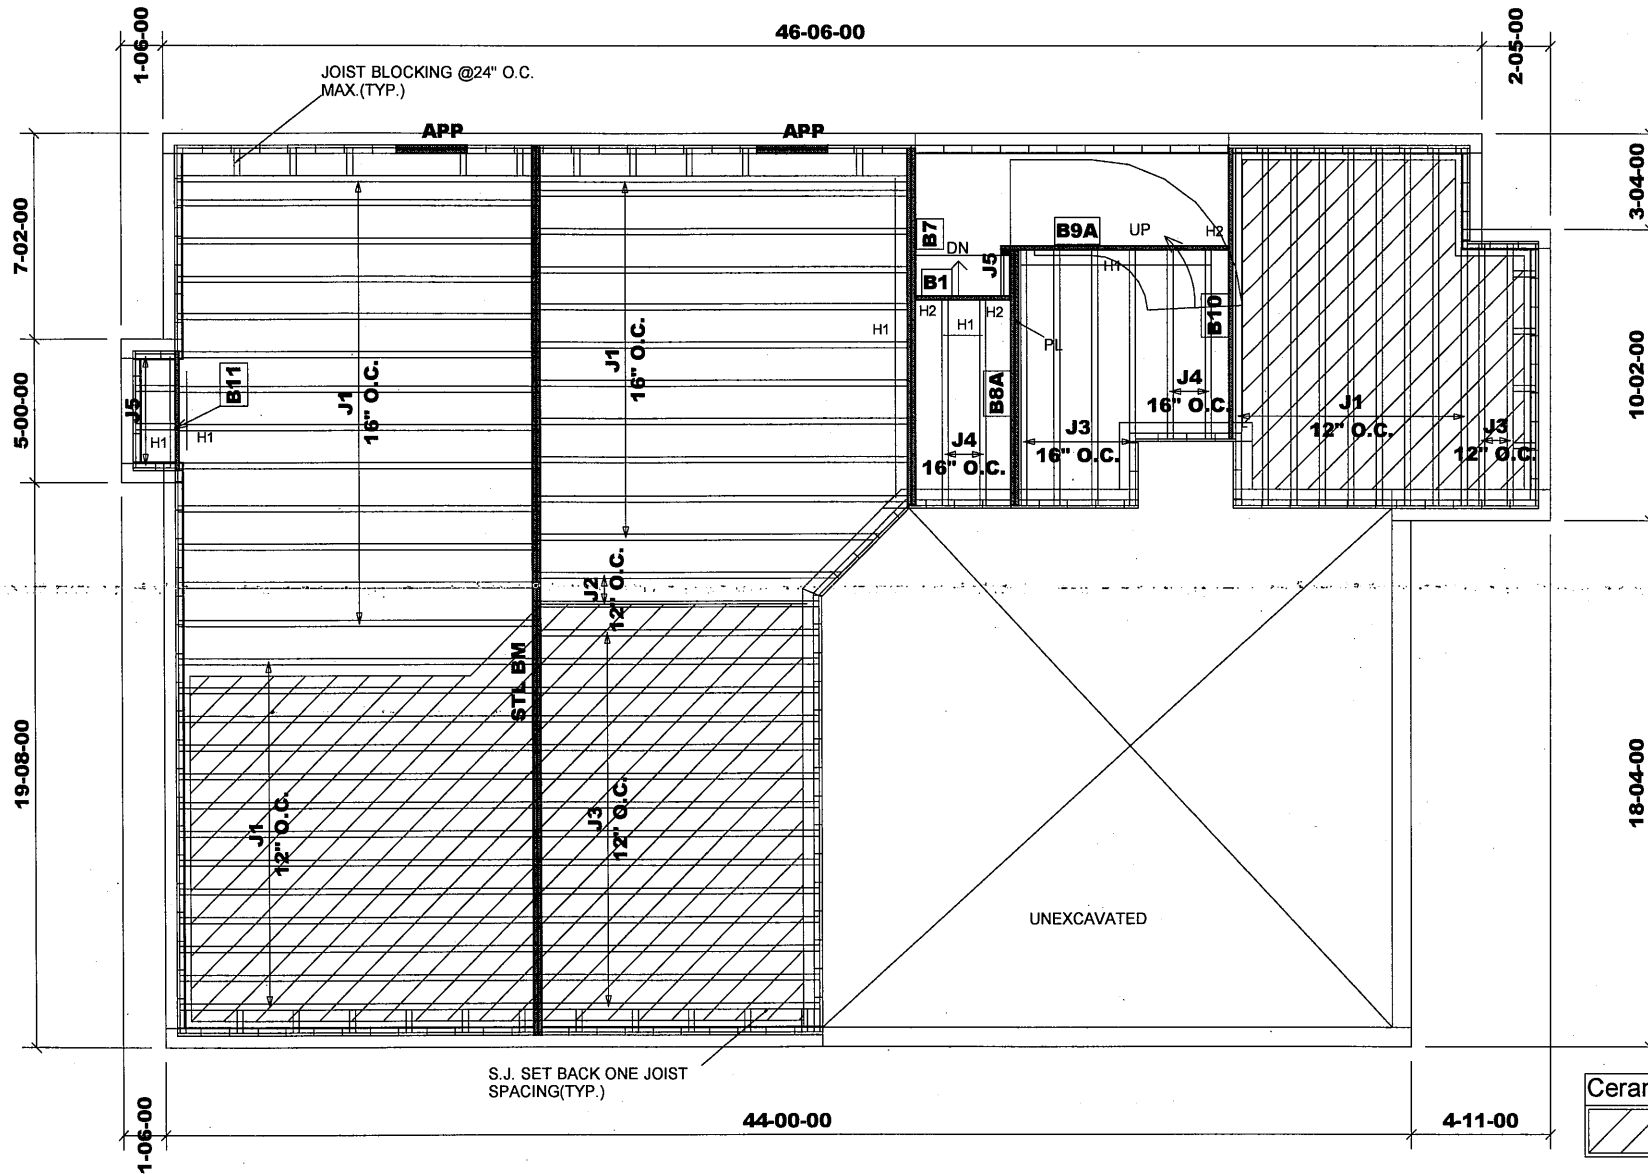

Products				
PlotID	Length	Product	Plies	Net Qty
J1	14-00-00	9 1/2" NI-20	1	46
J2	12-00-00	9 1/2" NI-20	1	2
J3	10-00-00	9 1/2" NI-20	1	20
J4	8-00-00	9 1/2" NI-20	1	4
J5	2-00-00	9 1/2" NI-20	1	5
B7	13-00-00	1-3/4" x 9-1/2" VERSA-LAM@ 2.0 3100 SP	2	2
B10	11-00-00	1-3/4" x 9-1/2" VERSA-LAM@ 2.0 3100 SP	1	1
B9A	9-00-00	1-3/4" x 9-1/2" VERSA-LAM@ 2.0 3100 SP	1	1
B8A	9-00-00	1-3/4" x 9-1/2" VERSA-LAM@ 2.0 3100 SP	2	2
B11	5-00-00	1-3/4" x 9-1/2" VERSA-LAM@ 2.0 3100 SP	1	1
B1	4-00-00	1-3/4" x 9-1/2" VERSA-LAM@ 2.0 3100 SP	1	1
Ca1	155-00-00	1 1/8" x 9 1/2" Rim Board	1	1
Bk1	47-00-00	9 1/2" NI-20	1	1

HANGER SCHEDULE	
H1-----	LT259 (TM)
H2-----	HUS1.81/10(FM)
NOTE:	
TM -----	TOP MOUNT HANGERS
FM-----	FACE MOUNT HANGERS

RIMBOARD	
1- 1/8" X 9 1/2" O.S.B.	
SUBFLOOR - 5/8" GLUE & NAILED	
APP - AS PER PLAN	
BBO - BEAM BY OTHERS	

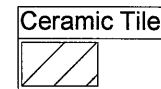

Ceramic tile application as per O.B.C. 9.30.6

Blocking panels are required over all interior supports
Squash blocks are required under concentrated loads.

REVISION: September 17, 2019

MODEL: 38-4 - EL.A + B
W/L.O.B. CONDITION

First Floor Framing

Do not scale - refer to architectural plans for dimensions

FIRM BCIN 113884
DESIGNER BCIN 25593

JT/PL: 39002/104114

Builder: Gold Park

Location: Brampton

Designer: NL

Alpa Roof Trusses Inc.

Salesperson: Derek

LI: 313121(244314)

Project: McLaughlin & Mayfield

Date: September 17, 2019

Sheet: 3 of 3

Maple, Ontario

Home Lumber