


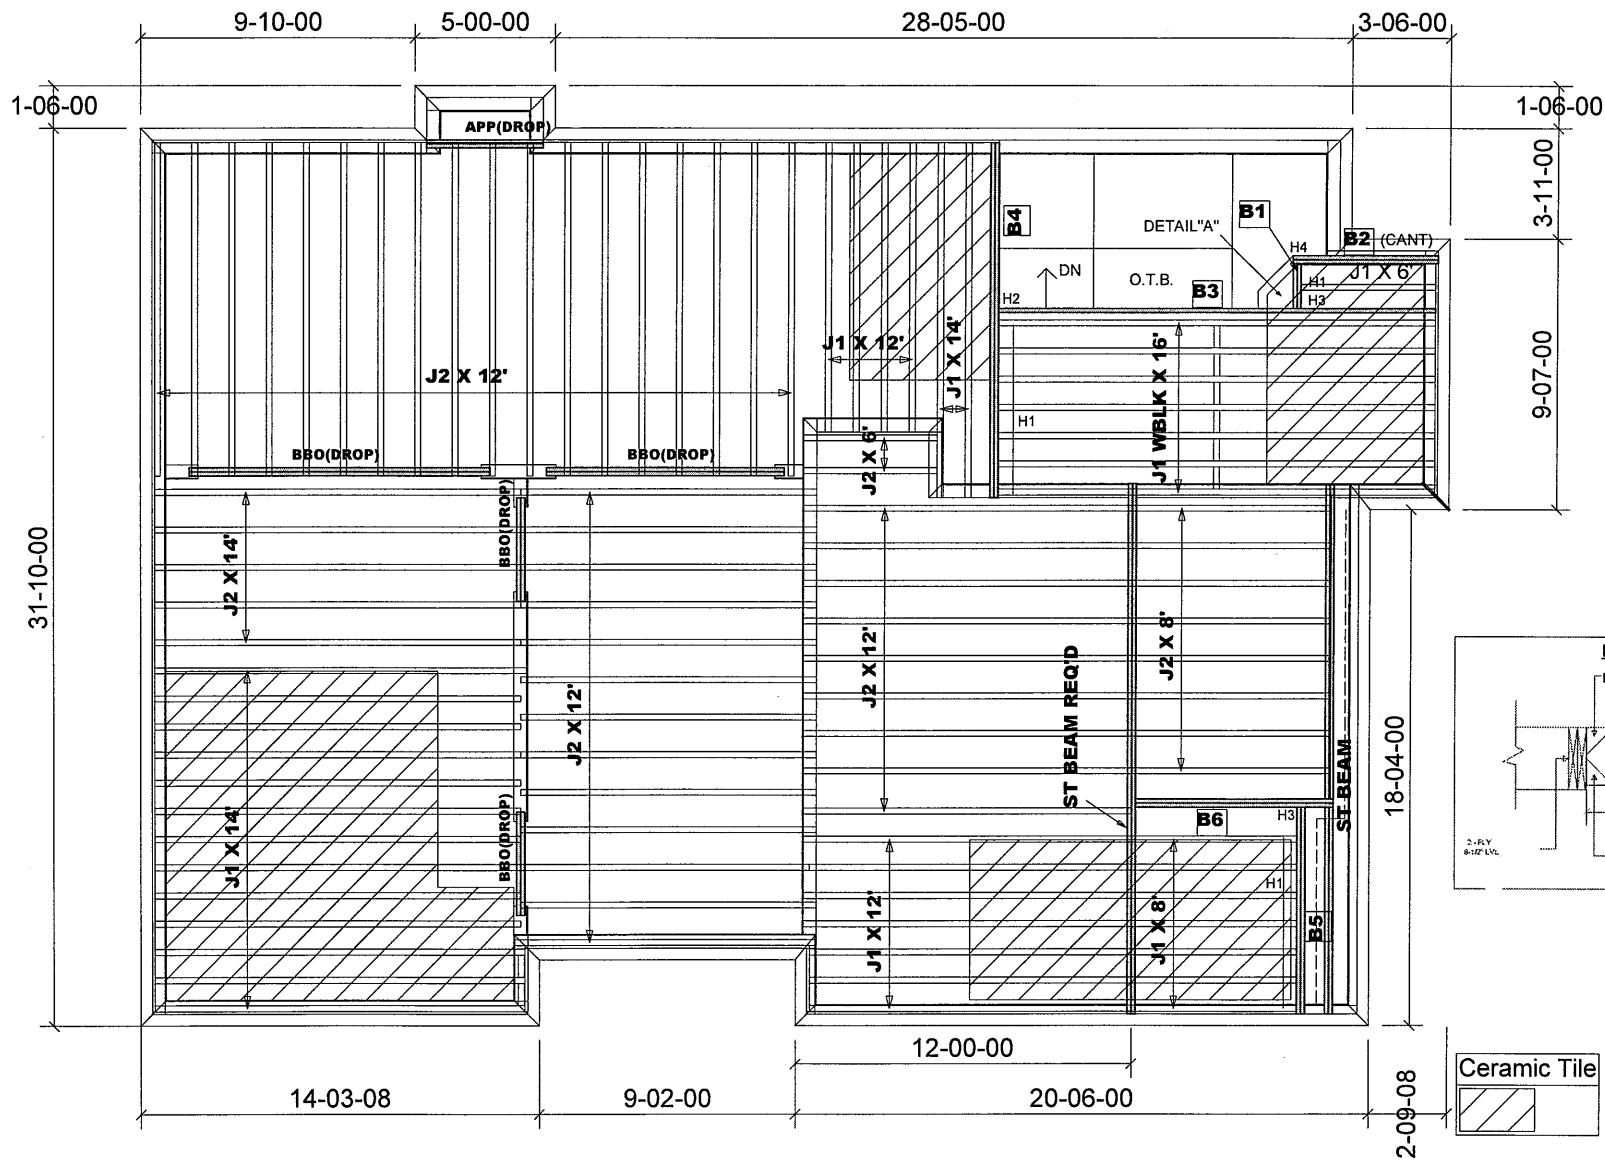

Products				
PlotID	Length	Product	Plies	Net Qty
B3	16-00-00	VERSALAM-10 2.0E	1	1
B4	13-00-00	VERSALAM-10 2.0E	2	2
B5	8-00-00	VERSALAM-10 2.0E	2	2
B6	8-00-00	VERSALAM-10 2.0E	2	2
B2	6-00-00	VERSALAM-10 2.0E	2	2
B1	2-00-00	VERSALAM-10 2.0E	2	2

JOIST SCHEDULE

J1 - 9 1/2" NI-20 @ 12" O/C
J2 - 9 1/2" NI-20 @ 16" O/C

BLK - W/MID-SPAN BLOCKING

SUBFLOOR - 5/8" NAILED & GLUED

HANGER SCHEDULE


H1-----LT259 (TM)
H2-----HUS1.81/10(FM)
H3-----HGUS410(FM)
H4-----HUC410 (FM)

NOTE:

TM -----TOP MOUNT HANGERS
FM-----FACE MOUNT HANGERS

RIMBOARD

1- 1/8" X 9 1/2" O.S.B.

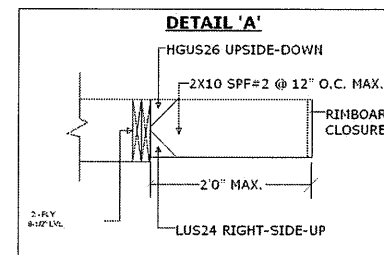

MODEL: 38 - 3 - ELEV.A

Second Floor Framing

Do not scale - refer to architectural plans for dimensions

FIRM BCIN 28103
DESIGNER BCIN 23991

JOIST SPACING UNDER CERAMIC TILE IS 12" O.C.

82529
JT: 39002/76066

File: 244312

Builder: Gold Park

Project: Mclaughlin and Mayfield

Location: Brampton

Date: August 7, 2014

Designer: NL

Sheet: 1 of 3


Alpa Roof Trusses Inc.

Maple, Ontario

Salesperson: Derek

Home Lumber

S-119903-S-119913

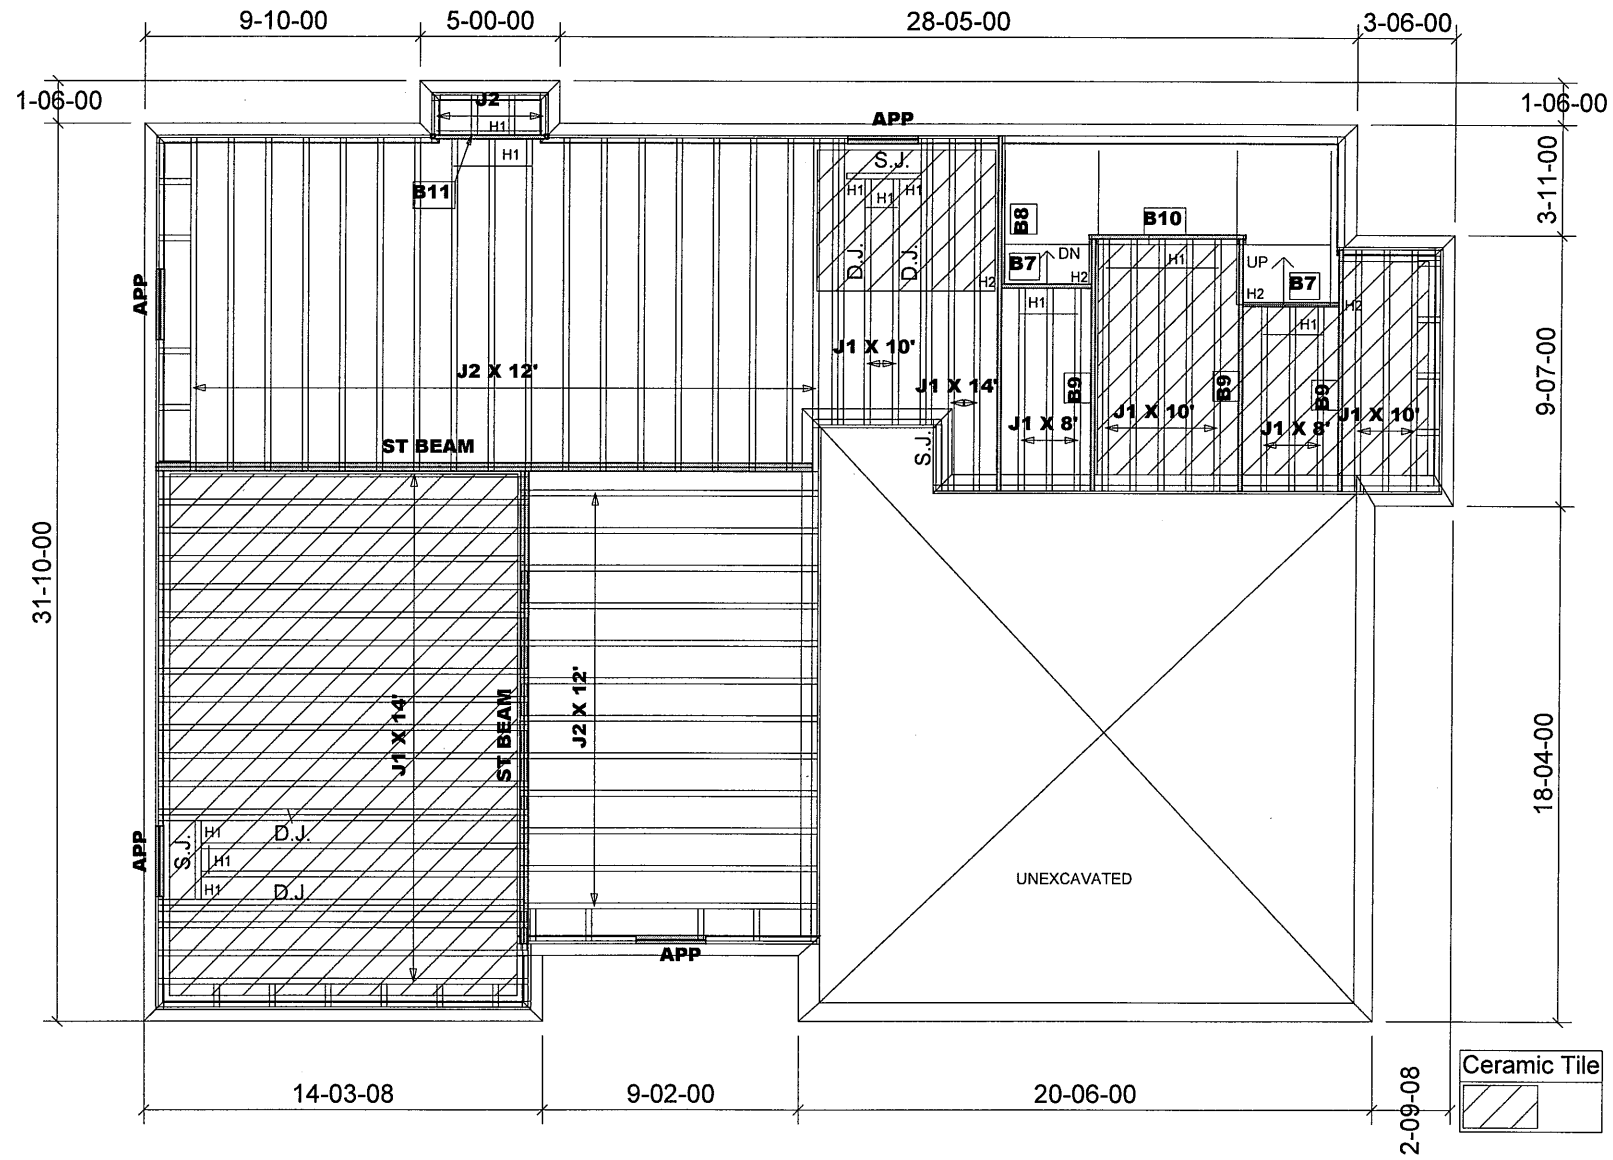

Products				
PlotID	Length	Product	Plies	Net Qty
B8	13-00-00	VERSALAM-10 2.0E	1	1
B9	9-00-00	VERSALAM-10 2.0E	1	3
B10	6-00-00	VERSALAM-10 2.0E	1	1
B11	5-00-00	VERSALAM-10 2.0E	1	1
B7	4-00-00	VERSALAM-10 2.0E	1	2

JOIST SCHEDULE

J1 - 9 1/2" NI-20 @ 12" O/C
 J2 - 9 1/2" NI-20 @ 16" O/C

SUBFLOOR - 5/8" NAILED & GLUED

HANGER SCHEDULE

H1-----LT259 (TM)
 H2-----HUS1.81/10(FM)

NOTE:
 TM -----TOP MOUNT HANGERS
 FM-----FACE MOUNT HANGERS

RIMBOARD

1- 1/8" X 9 1/2" O.S.B.

APP - AS PER PLAN
 BBO - BEAM BY OTHERS

JOIST SPACING UNDER CERAMIC TILE IS 12" O.C.

1- 2X6 SPF#2 Squash Block req'd on one side of each joist under interior load bearing walls. Multiple Squash Blocks are req'd under concentrated loads.

First Floor Framing

MODEL: 38 - 3 - ELEV.A + B

Do not scale - refer to architectural plans for dimensions

FIRM BCIN 28103
 DESIGNER BCIN 23991

