


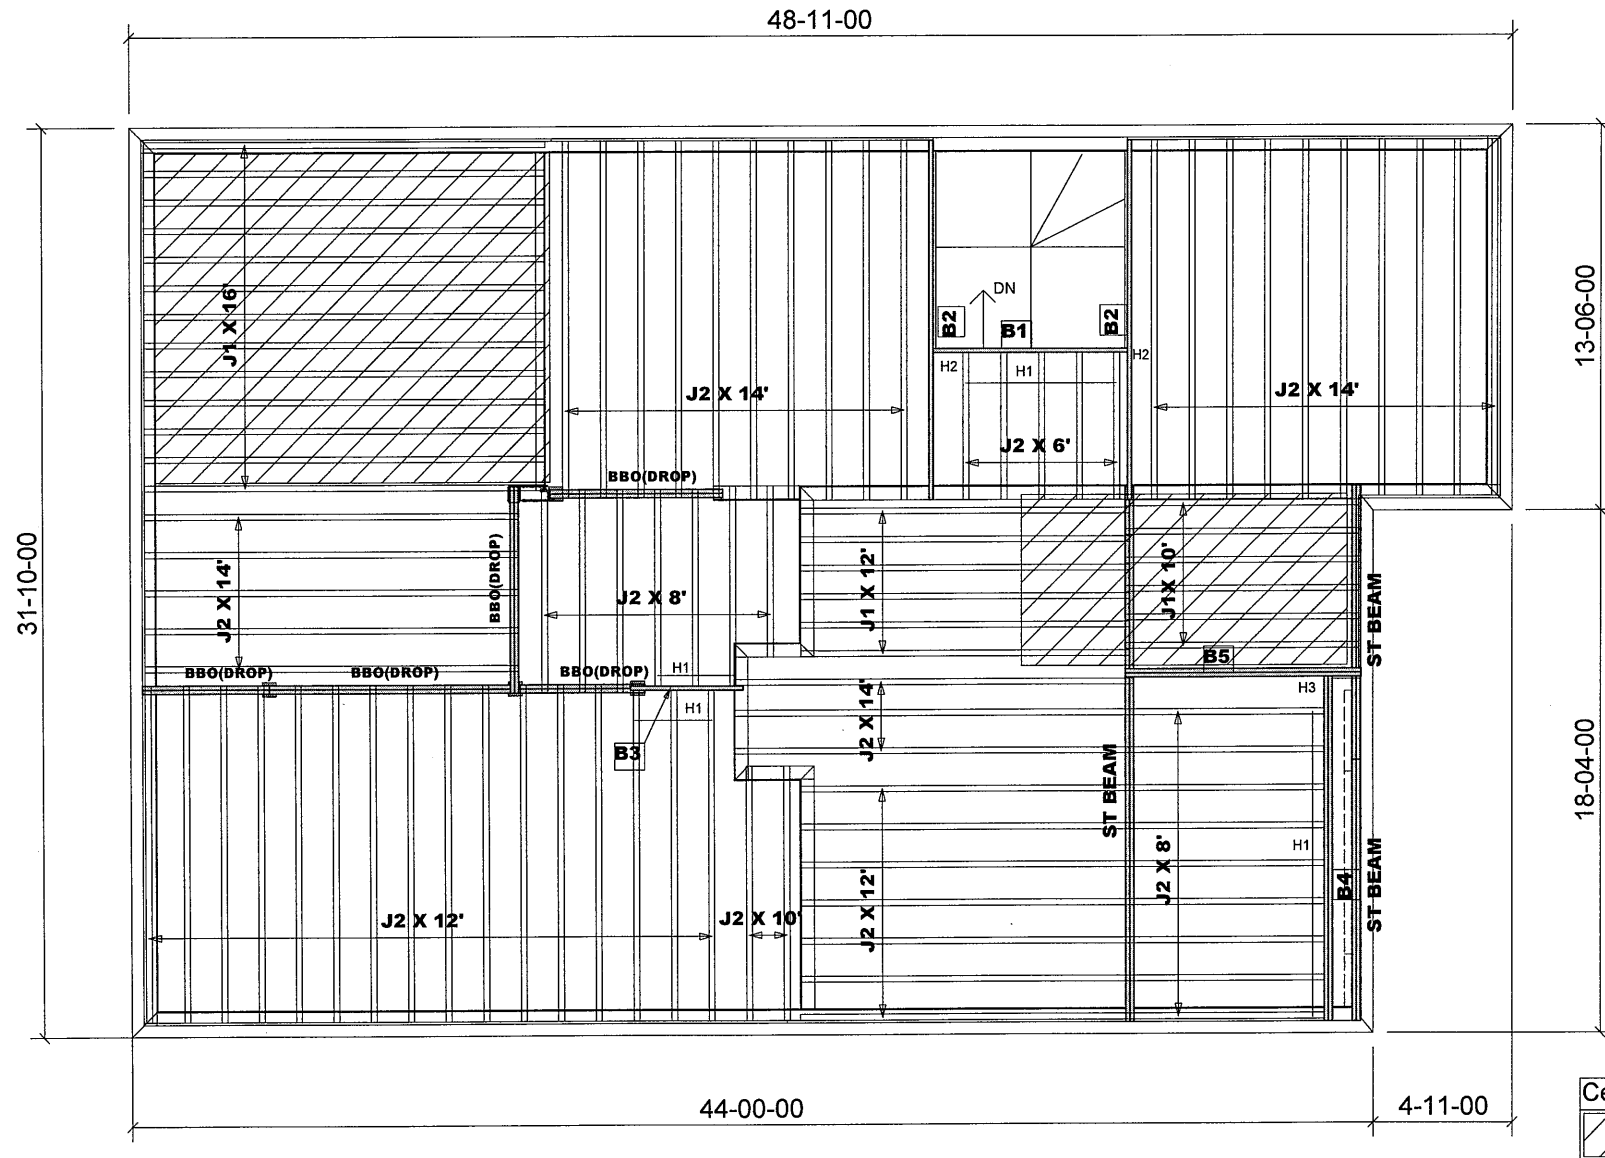

Products				
PlotID	Length	Product	Plies	Net Qty
B2	13-00-00	VERSALAM-10 2.0E	1	2
B4	13-00-00	VERSALAM-10 2.0E	2	2
B5	9-00-00	VERSALAM-10 2.0E	2	2
B1	7-00-00	VERSALAM-10 2.0E	1	1
B3	4-00-00	VERSALAM-10 2.0E	1	1

JOIST SCHEDULE

J1 - 9 1/2" NI-20 @ 12" O/C
J2 - 9 1/2" NI-20 @ 16" O/C

SUBFLOOR - 5/8" NAILED & GLUED

HANGER SCHEDULE

H1-----LT259 (TM)
H2-----HUS1.81/10(FM)
H3-----HGUS410(FM)


NOTE:

TM -----TOP MOUNT HANGERS
FM-----FACE MOUNT HANGERS

RIMBOARD

1- 1/8" X 9 1/2" O.S.B.

APP - AS PER PLAN
BBO - BEAM BY OTHERS

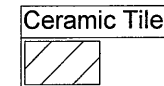

JOIST SPACING UNDER CERAMIC TILE IS 12" O.C.

Second Floor Framing

MODEL: 38 - 5 - ELEV.A

Do not scale - refer to architectural plans for dimensions

FIRM BCIN 28103
DESIGNER BCIN 23991

94092/11924/2017
82529
JT: 39002/76066
File: (244315)
287247

Builder: Gold Park
Project: Mclaughlin and Mayfield


Location: Brampton
Date: August 1, 2014

Designer: NL
Sheet: 1 of 3

Alpa Roof Trusses Inc.
Maple, Ontario

Salesperson: Derek
Home Lumber

3-119881-3-119891

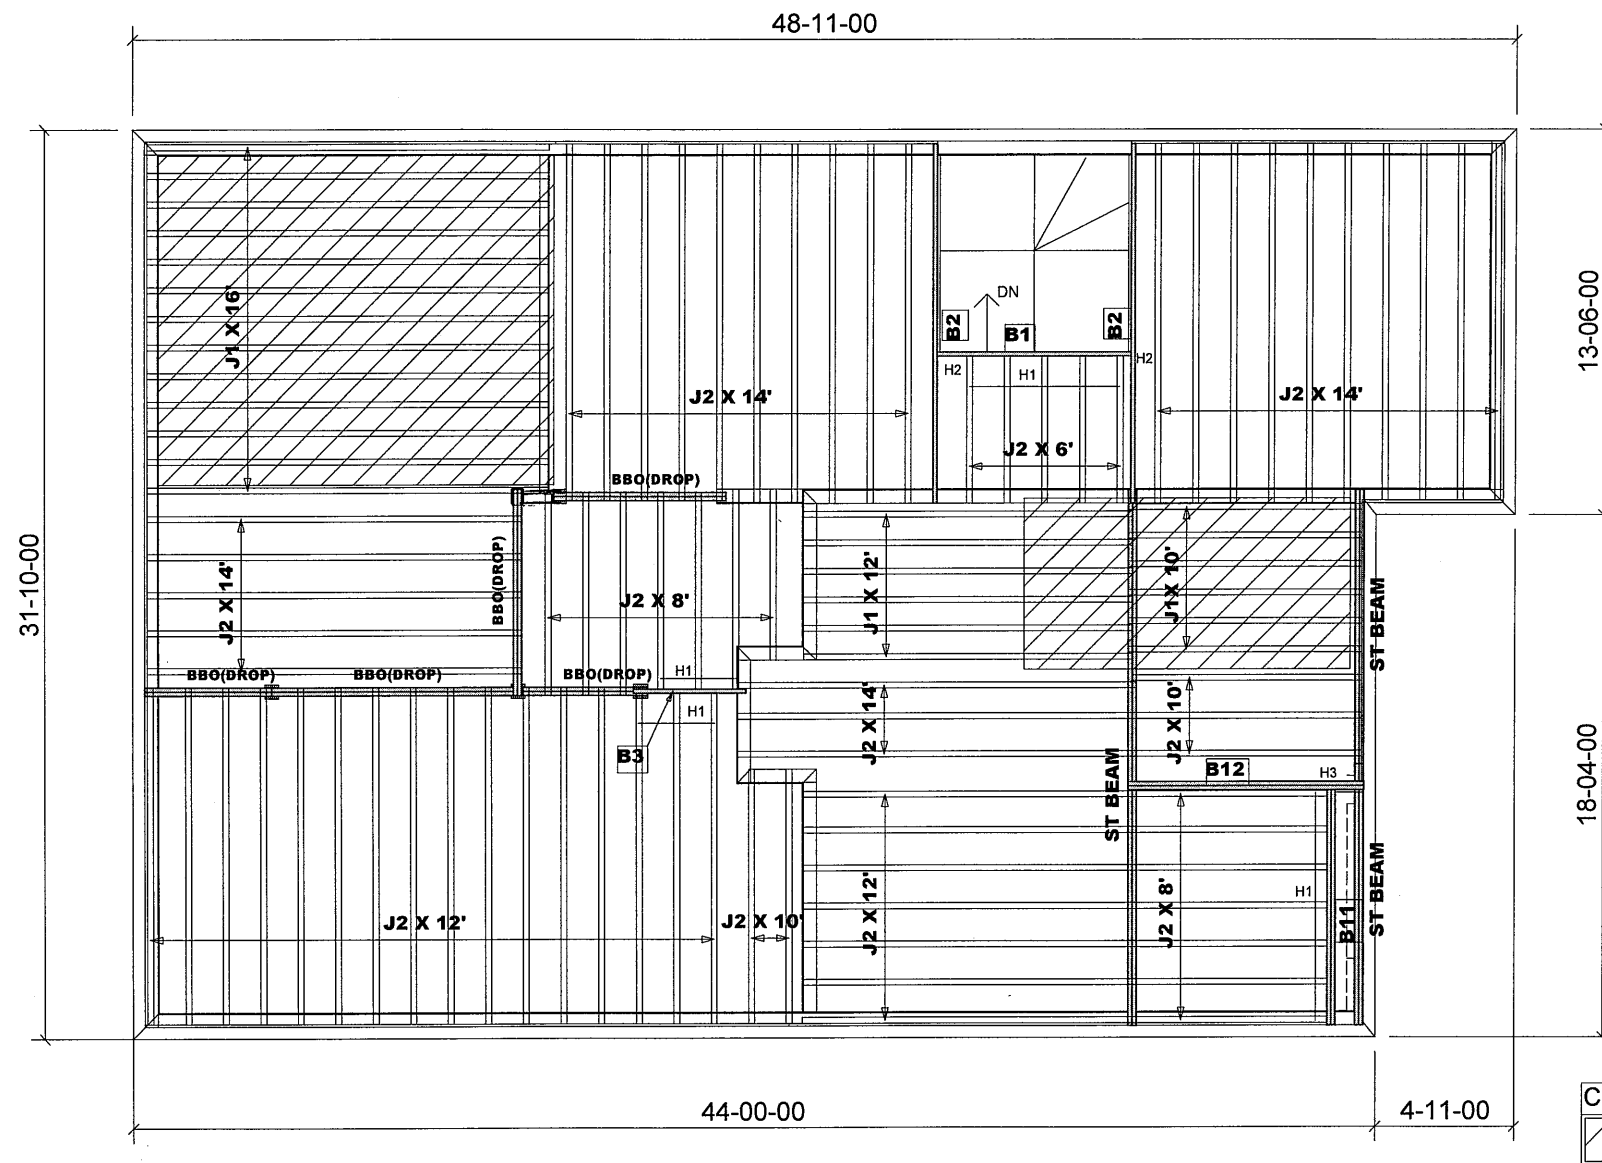

Products				
PlotID	Length	Product	Plies	Net Qty
B2	13-00-00	VERSALAM-10 2.0E	1	2
B11	9-00-00	VERSALAM-10 2.0E	2	2
B12	9-00-00	VERSALAM-10 2.0E	2	2
B1	7-00-00	VERSALAM-10 2.0E	1	1
B3	4-00-00	VERSALAM-10 2.0E	1	1

JOIST SCHEDULE

J1 - 9 1/2" NI-20 @ 12" O/C
J2 - 9 1/2" NI-20 @ 16" O/C

SUBFLOOR - 5/8" NAILED & GLUED

HANGER SCHEDULE

H1-----LT259 (TM)
H2-----HUS1.81/10(FM)
H3-----HGUS410(FM)


NOTE:

TM -----TOP MOUNT HANGERS
FM-----FACE MOUNT HANGERS

RIMBOARD

1- 1/8" X 9 1/2" O.S.B.

APP - AS PER PLAN
BBO - BEAM BY OTHERS

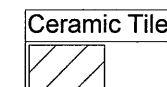

JOIST SPACING UNDER CERAMIC TILE IS 12" O.C.

Second Floor Framing

MODEL: 38 - 5 - ELEV.B

Do not scale - refer to architectural plans for dimensions

FIRM BCIN 28103
DESIGNER BCIN 23991

94092
JT: 39002/76066
File: (244315)
287247


Builder: Gold Park
Project: McLaughlin and Mayfield

Location: Brampton
Date: August 1, 2014

Designer: NL
Sheet: 3 of 3

Alpa Roof Trusses Inc.
Maple, Ontario

Salesperson: Derek
Home Lumber

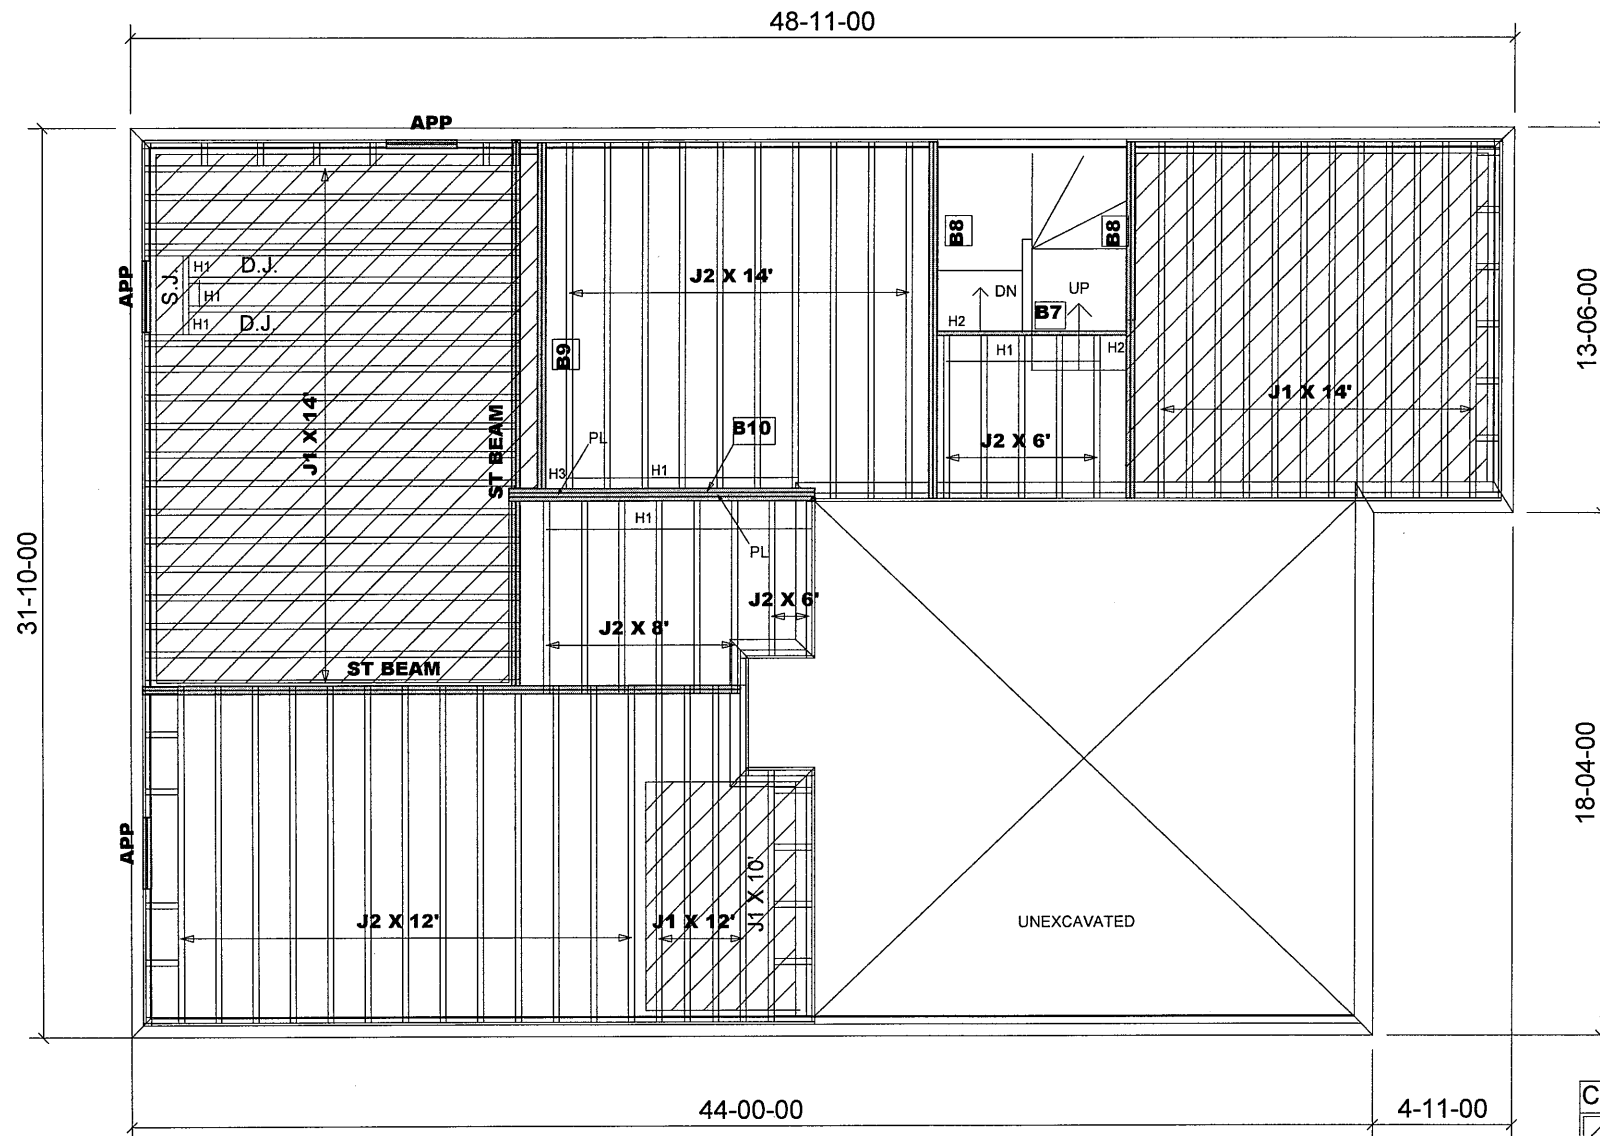

Products				
PlotID	Length	Product	Plies	Net Qty
B8	13-00-00	VERSALAM-10 2.0E	2	4
B9	13-00-00	VERSALAM-10 2.0E	2	2
B10	11-00-00	VERSALAM-10 2.0E	3	3
B7	7-00-00	VERSALAM-10 2.0E	1	1

JOIST SCHEDULE

J1 - 9 1/2" NI-20 @ 12" O/C
J2 - 9 1/2" NI-20 @ 16" O/C

SUBFLOOR - 5/8" NAILED & GLUED

HANGER SCHEDULE

H1-----LT259 (TM)
H2-----HUS1.81/10(FM)
H3-----HGUS410(FM)

NOTE:


TM -----TOP MOUNT HANGERS
FM-----FACE MOUNT HANGERS

RIMBOARD

1- 1/8" X 9 1/2" O.S.B.

APP - AS PER PLAN
BBO - BEAM BY OTHERS

JOIST SPACING UNDER CERAMIC TILE IS 12" O.C.

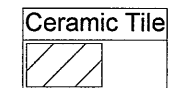

1- 2X6 SPF#2 Squash Block req'd on one side of each joist under interior load bearing walls. Multiple Squash Blocks are req'd under concentrated loads.

First Floor Framing

MODEL: 38 - 5 - ELEV.A + B

Do not scale - refer to architectural plans for dimensions

FIRM BCIN 28103
DESIGNER BCIN 23991

±W.O.D. CONDITION

JT: 39002/76066

Builder: Gold Park

Location: Brampton

Designer: NL

Alpa Roof Trusses Inc.

Salesperson: Derek

File: (244315)

Project: Mclaughlin and Mayfield

Date: August 1, 2014

Sheet: 2 of 3

Maple, Ontario

Home Lumber

