

Products				
PlotID	Length	Product	Plies	Net Qty
B3	13-00-00	VERSALAM-10 2.0E	2	2
B2	11-00-00	VERSALAM-10 2.0E	2	4
B1	9-00-00	VERSALAM-10 2.0E	1	1

JOIST SCHEDULE

J1 - 9 1/2" NI-20 @ 12" O/C
 J2 - 9 1/2" NI-20 @ 16" O/C
 J5 - 9 1/2" NI-40X @ 12" O/C
 J6 - 9 1/2" NI-40X @ 16" O/C

BLK - W/MID-SPAN BLOCKING
 SUBFLOOR - 5/8" NAILED & GLUED

HANGER SCHEDULE


H1-----LT259 (TM)
 H2-----HUS1.81/10 (FM)
 H4-----MIT39.5-2 (TM)

NOTE:
 TM-----TOP MOUNT HANGERS
 FM-----FACE MOUNT HANGERS

RIMBOARD

1- 1/8" X 9 1/2" O.S.B.

APP - AS PER PLAN
 BBO - BEAM BY OTHERS

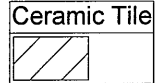

JOIST SPACING UNDER CERAMIC TILE IS 12" O.C.


Second Floor Framing

MODEL: 38 - 7 - ELEV.A

Do not scale - refer to architectural plans for dimensions

FIRM BCIN 28103
 DESIGNER BCIN 23991

5-119859- 5-119866

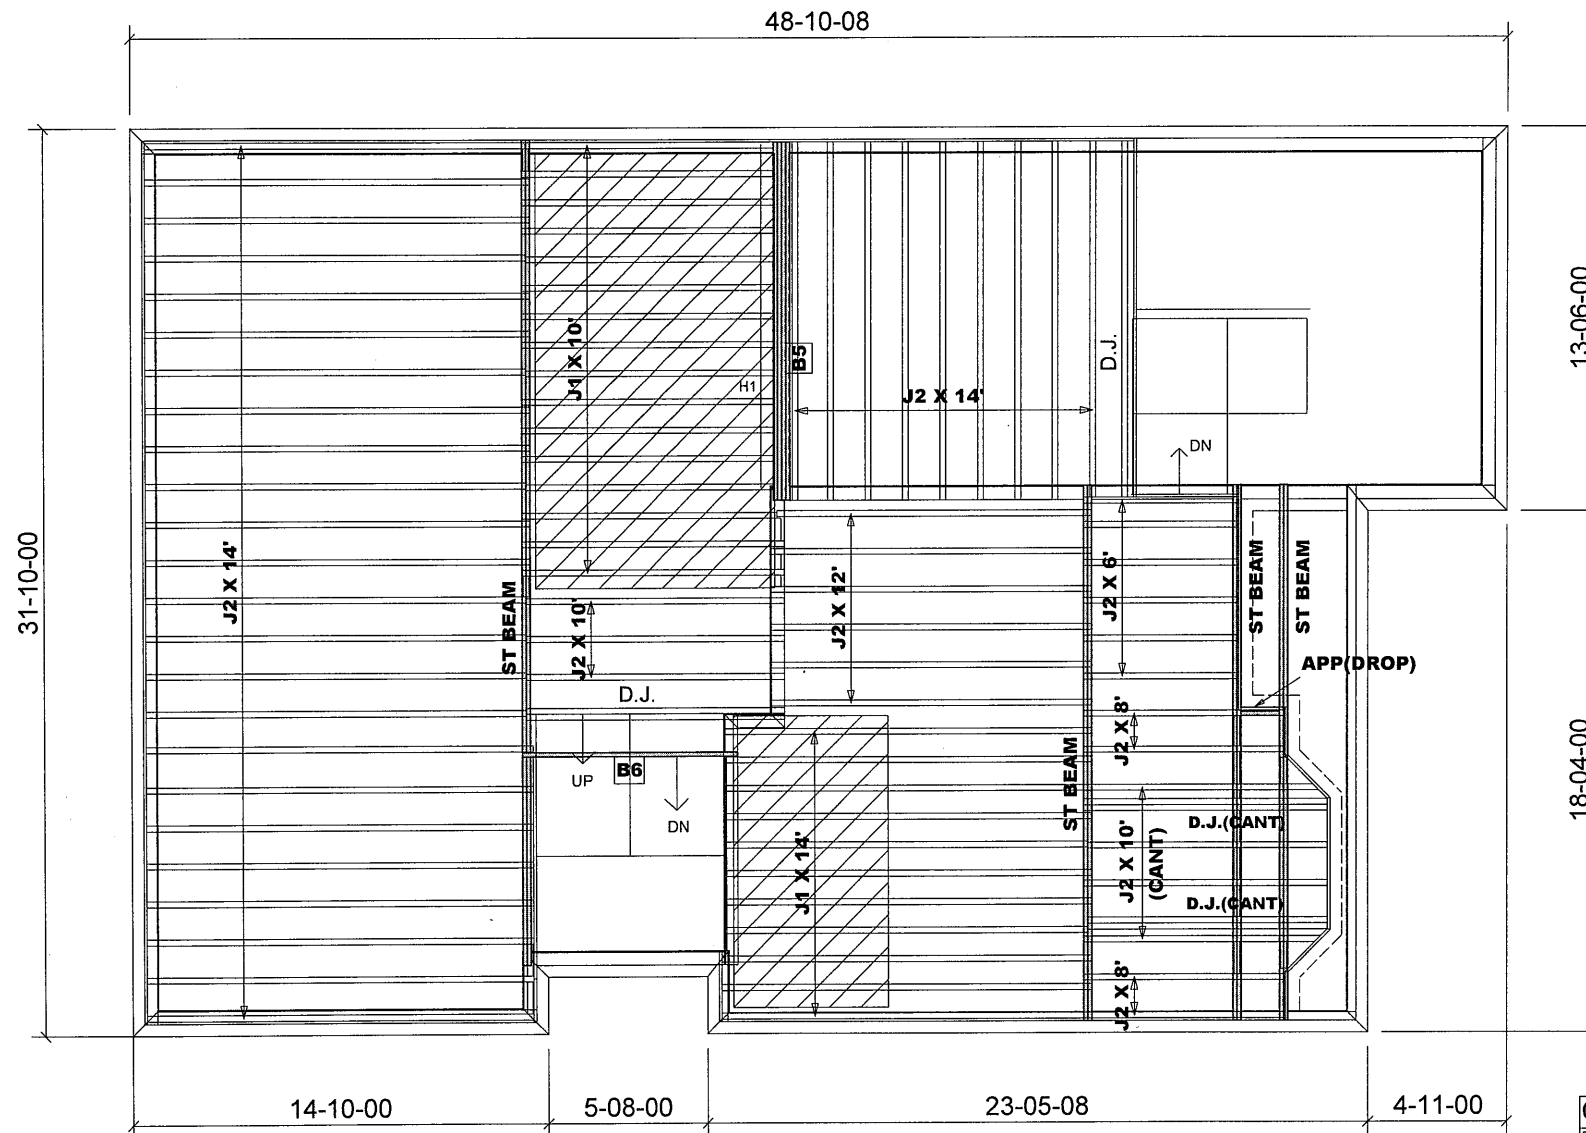

Products				
PlotID	Length	Product	Plies	Net Qty
B5	13-00-00	VERSALAM-10 2.0E	4	4
B6	8-00-00	VERSALAM-10 2.0E	1	1

JOIST SCHEDULE

J1 - 9 1/2" NI-20 @ 12" O/C
J2 - 9 1/2" NI-20 @ 16" O/C

SUBFLOOR - 5/8" NAILED & GLUED

HANGER SCHEDULE

H1-----LT259 (TM)

NOTE:

TM -----TOP MOUNT HANGERS
FM-----FACE MOUNT HANGERS

RIMBOARD

1- 1/8" X 9 1/2" O.S.B.

APP - AS PER PLAN
BBO - BEAM BY OTHERS

JOIST SPACING UNDER CERAMIC TILE IS 12" O.C.

Provide I-Joist Blocking between cantilevered joists (along bearing) and rimboard closure at ends.

1- 2X6 SPF#2 Squash Block req'd on one side of each joist under interior load bearing walls. Multiple Squash Blocks are req'd under concentrated loads.


REVISION: August 31, 2015

MODEL: 38 - 7 - ELEV.A

Main Floor Framing

Do not scale - refer to architectural plans for dimensions

FIRM BCIN 28103
DESIGNER BCIN 23991

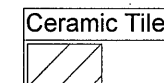

JT: 39002/82529

Builder: Gold Park

Location: Brampton

Designer: NL

Alpa Roof Trusses Inc.

Salesperson: Derek

File: (244317)

Project: Mclaughlin and Mayfield


Date: August 4, 2014

Sheet: 2 of 8

Maple, Ontario

Home Lumber

308622

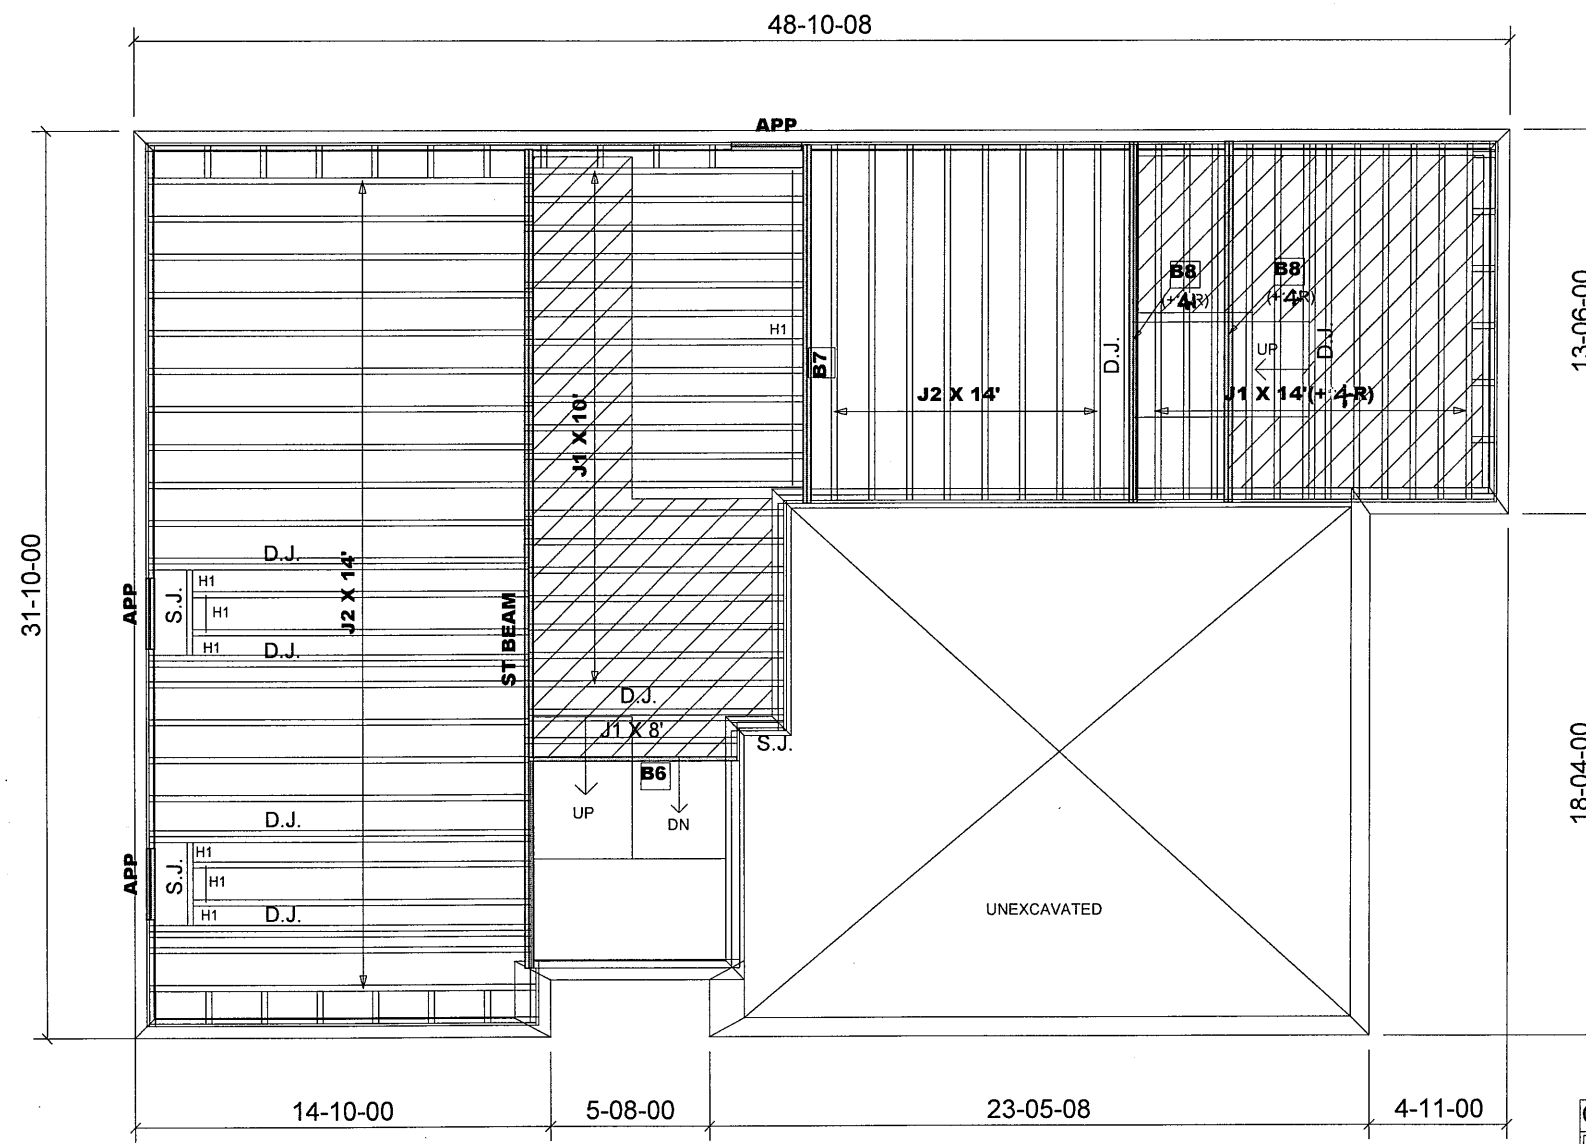

Products				
PlotID	Length	Product	Plies	Net Qty
B7	13-00-00	VERSALAM-10 2.0E	2	2
B8	13-00-00	VERSALAM-10 2.0E	2	4
B6	8-00-00	VERSALAM-10 2.0E	1	1

JOIST SCHEDULE

J1 - 9 1/2" NI-20 @ 12" O/C
 J2 - 9 1/2" NI-20 @ 16" O/C

SUBFLOOR - 5/8" NAILED & GLUED

HANGER SCHEDULE

H1-----LT259 (TM)


NOTE:
 TM -----TOP MOUNT HANGERS
 FM-----FACE MOUNT HANGERS

RIMBOARD

1- 1/8" X 9 1/2" O.S.B.

APP - AS PER PLAN
 BBO - BEAM BY OTHERS

JOIST SPACING UNDER CERAMIC TILE IS 12" O.C.

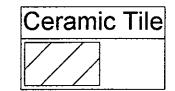

1- 2X6 SPF#2 Squash Block req'd on one side of each joist under interior load bearing walls. Multiple Squash Blocks are req'd under concentrated loads.


Ground Floor Framing

MODEL: 38 - 7 - ELEV.A + B

Do not scale - refer to architectural plans for dimensions

FIRM BCIN 28103
 DESIGNER BCIN 23991

REV: August 31, 2015

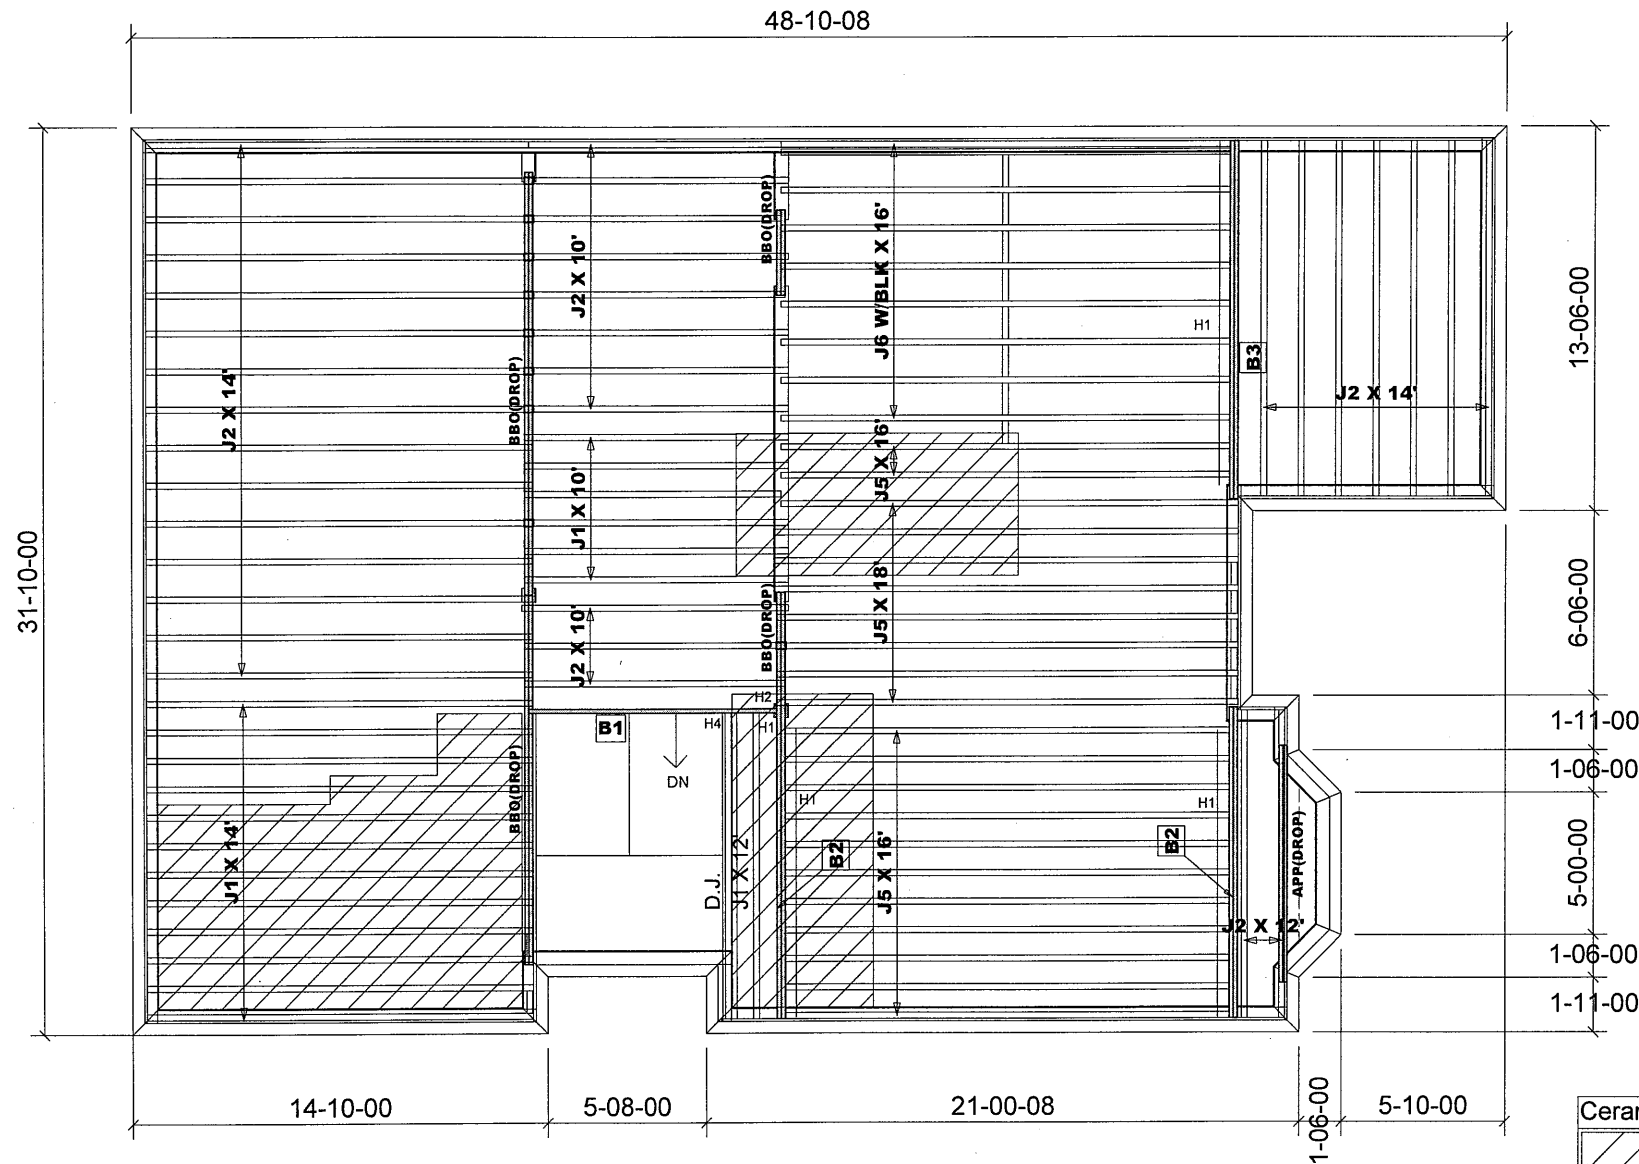

Products				
PlotID	Length	Product	Plies	Net Qty
B3	13-00-00	VERSALAM-10 2.0E	2	2
B2	11-00-00	VERSALAM-10 2.0E	2	4
B1	9-00-00	VERSALAM-10 2.0E	1	1

JOIST SCHEDULE

J1 - 9 1/2" NI-20 @ 12" O/C
 J2 - 9 1/2" NI-20 @ 16" O/C
 J5 - 9 1/2" NI-40X @ 12" O/C
 J6 - 9 1/2" NI-40X @ 16" O/C

BLK- W/MID-SPAN BLOCKING

SUBFLOOR - 5/8" NAILED & GLUED

HANGER SCHEDULE

H1-----LT259 (TM)
 H2-----HUS1.81/10 (FM)
 H4-----MIT39.5-2 (TM)

NOTE:

TM-----TOP MOUNT HANGERS
 FM-----FACE MOUNT HANGERS


RIMBOARD

1- 1/8" X 9 1/2" O.S.B.

APP - AS PER PLAN

BBO - BEAM BY OTHERS

Ceramic Tile

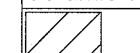


JOIST SPACING UNDER CERAMIC TILE IS 12" O.C.

MODEL: 38 - 7 - ELEV.A
 W/OPT. 2ND FL

Second Floor Framing

Do not scale - refer to architectural plans for dimensions

FIRM BCIN 28103
 DESIGNER BCIN 23991

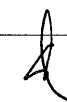

JT: 39002/82529

Builder: Gold Park

Location: Brampton

Designer: NL

Alpa Roof Trusses Inc.

Salesperson: Derek

File: 244317


Project: Mclaughlin and Mayfield

Date: August 31, 2015

Sheet: 4 of 8

Maple, Ontario

Home Lumber

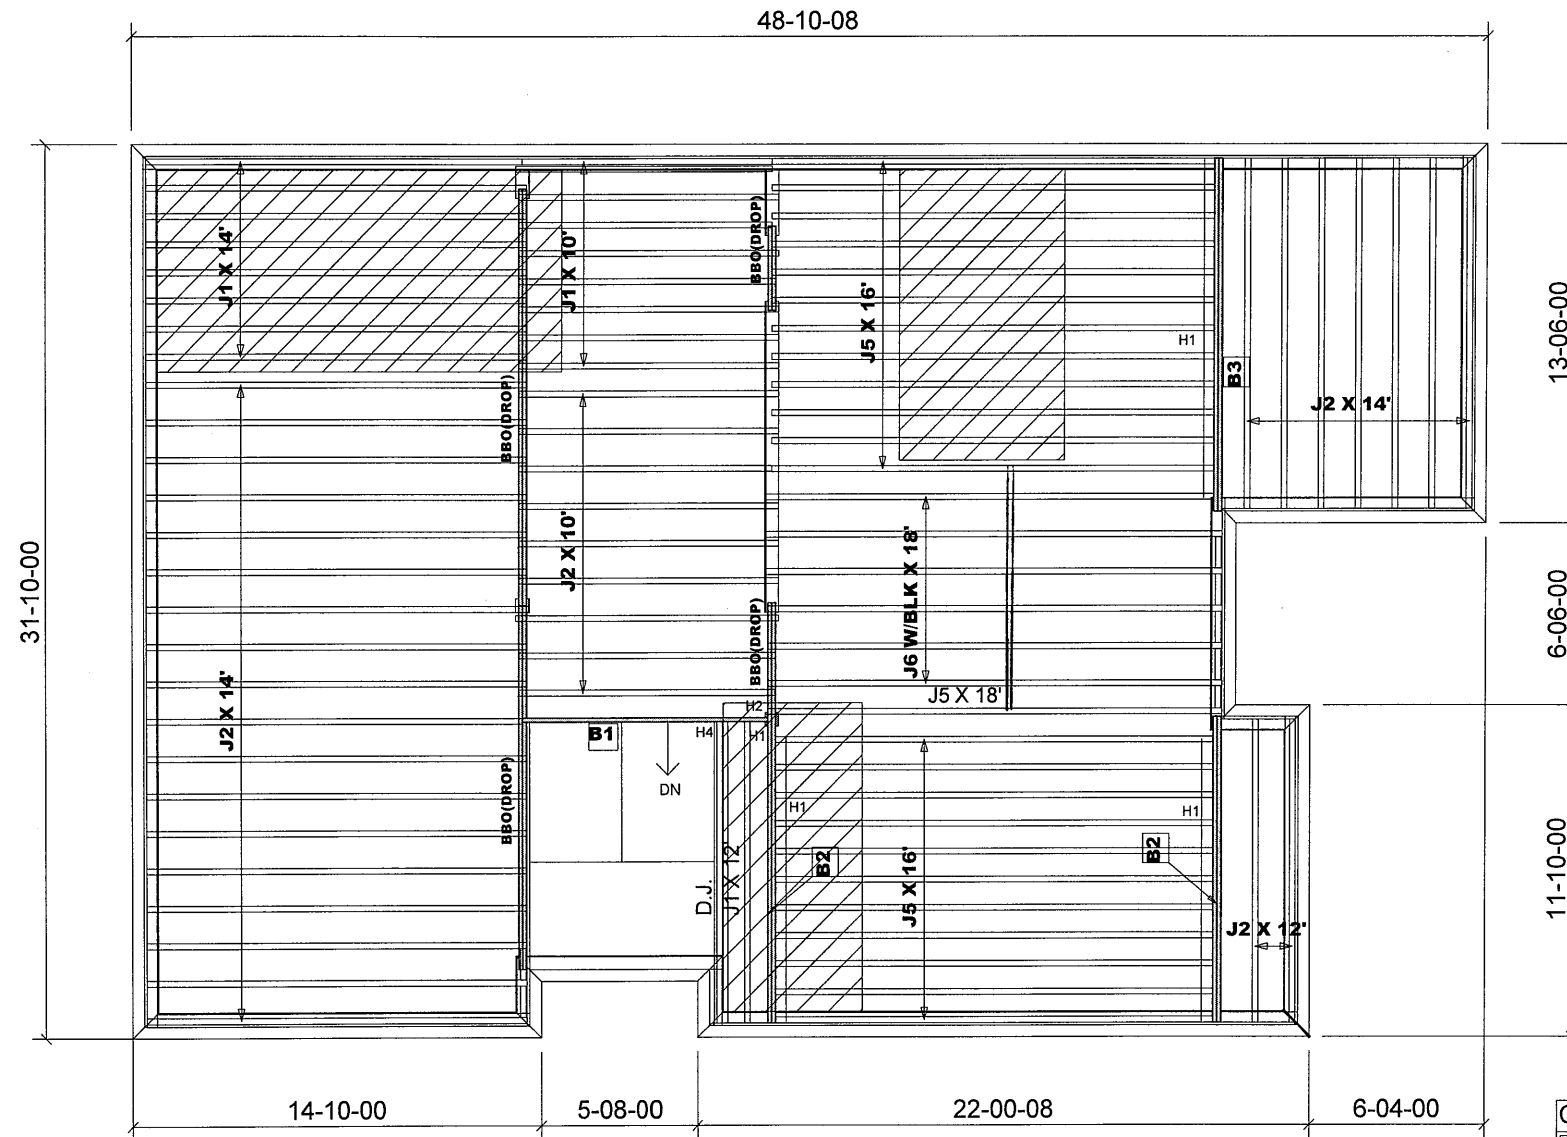

Products				
PlotID	Length	Product	Plies	Net Qty
B3	13-00-00	VERSALAM-10 2.0E	2	2
B2	11-00-00	VERSALAM-10 2.0E	2	4
B1	9-00-00	VERSALAM-10 2.0E	1	1

JOIST SCHEDULE

J1 - 9 1/2" NI-20 @ 12" O/C
 J2 - 9 1/2" NI-20 @ 16" O/C
 J5 - 9 1/2" NI-40X @ 12" O/C
 J6 - 9 1/2" NI-40X @ 16" O/C

BLK- W/MID-SPAN BLOCKING

SUBFLOOR - 5/8" NAILED & GLUED

HANGER SCHEDULE

H1-----LT259 (TM)
 H2-----HUS1.81/10 (FM)
 H4-----MIT39.5-2 (TM)

NOTE:

TM -----TOP MOUNT HANGERS
 FM-----FACE MOUNT HANGERS

RIMBOARD

1- 1/8" X 9 1/2" O.S.B.

APP - AS PER PLAN

BBO - BEAM BY OTHERS

Ceramic Tile



JOIST SPACING UNDER CERAMIC TILE IS 12" O.C.

Second Floor Framing

MODEL: 38 - 7 - ELEV.B

Do not scale - refer to architectural plans for dimensions

FIRM BCIN 28103
 DESIGNER BCIN 23991

82529
 JT: 39002/76066
 File: 244317


Builder: Gold Park
 Project: Mclaughlin and Mayfield

Location: Brampton
 Date: August 4, 2014

Designer: NL
 Sheet: 5 of 8

Alpa Roof Trusses Inc.
 Maple, Ontario

Salesperson: Derek
 Home Lumber

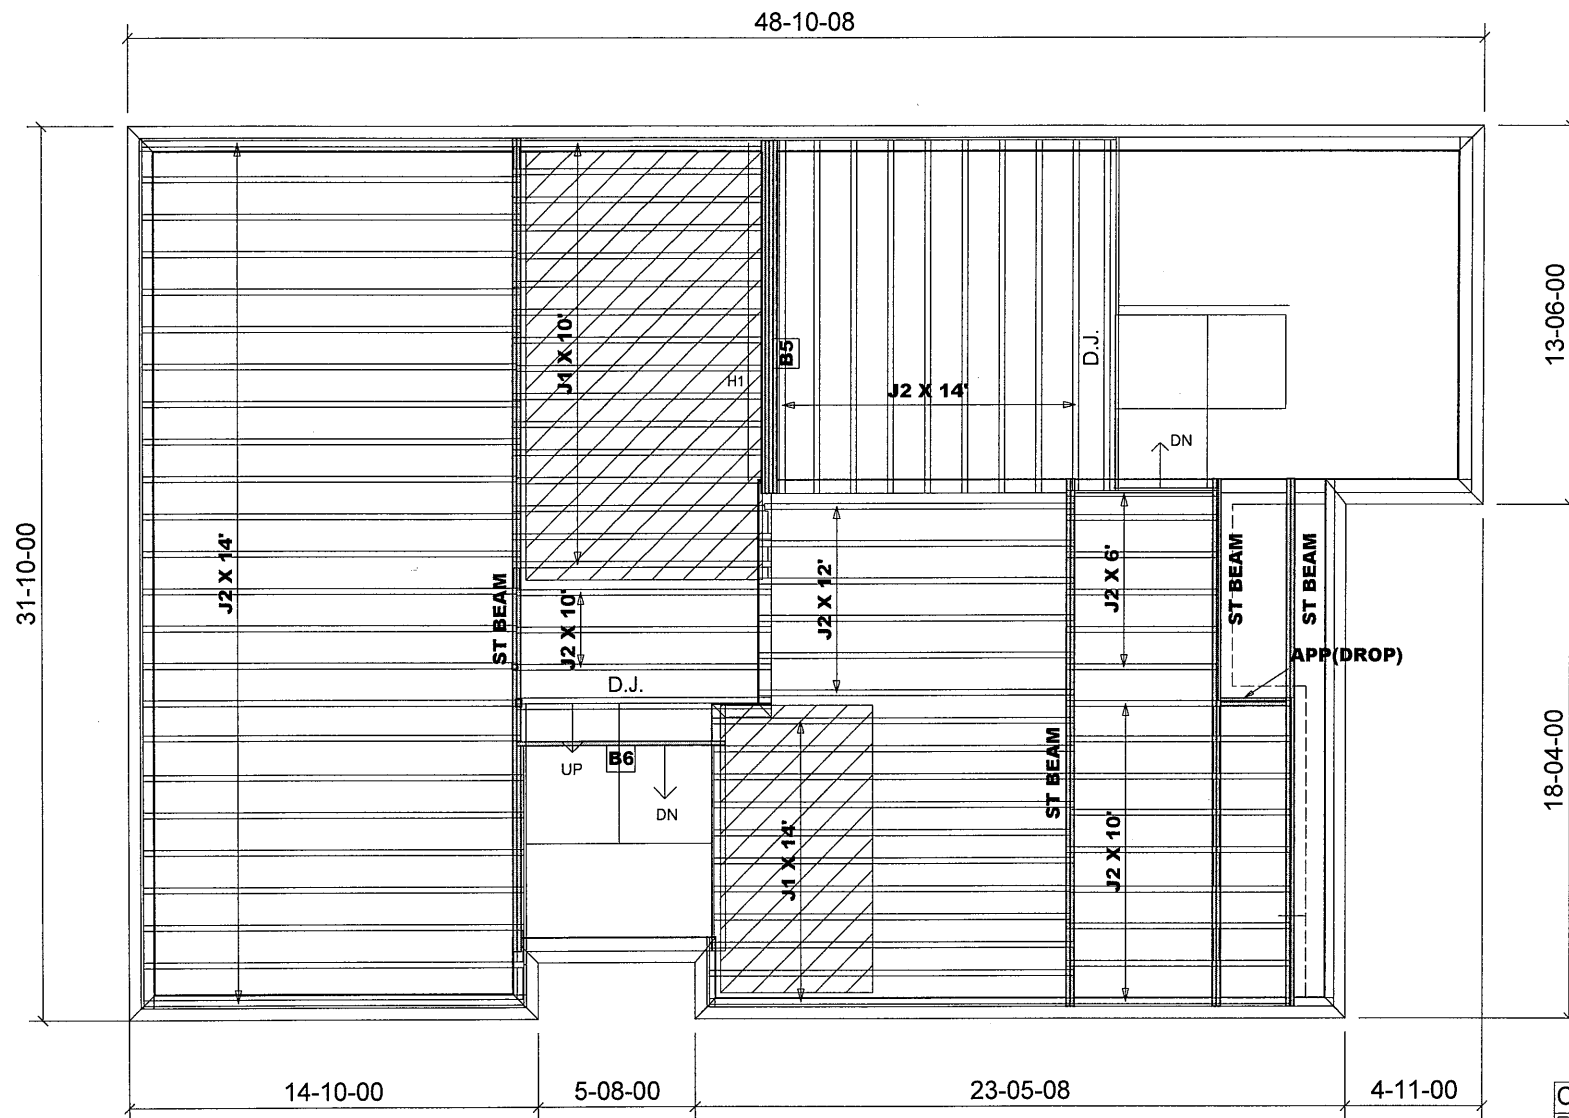

Products				
PlotID	Length	Product	Plies	Net Qty
B5	13-00-00	VERSALAM-10 2.0E	4	4
B6	8-00-00	VERSALAM-10 2.0E	1	1

JOIST SCHEDULE

J1 - 9 1/2" NI-20 @ 12" O/C
J2 - 9 1/2" NI-20 @ 16" O/C

SUBFLOOR - 5/8" NAILED & GLUED

HANGER SCHEDULE

H1-----LT259 (TM)

NOTE:

TM -----TOP MOUNT HANGERS
FM-----FACE MOUNT HANGERS

RIMBOARD

1- 1/8" X 9 1/2" O.S.B.

APP - AS PER PLAN
BBO - BEAM BY OTHERS

JOIST SPACING UNDER CERAMIC TILE IS 12" O.C.

Ceramic Tile



Provide I-Joist Blocking between cantilevered joists (along bearing) and rimboard closure at ends.

1- 2X6 SPF#2 Squash Block req'd on one side of each joist under interior load bearing walls. Multiple Squash Blocks are req'd under concentrated loads.

REVISION: August 31, 2015

MODEL: 38 - 7 - ELEV.B

Main Floor Framing

Do not scale - refer to architectural plans for dimensions

FIRM BCIN 28103
DESIGNER BCIN 23991

JT: 39002/82529

Builder: Gold Park

Location: Brampton

Designer: NL

Alpa Roof Trusses Inc.

Salesperson: Derek

File: 244317


Project: Mclaughlin and Mayfield

Date: August 4, 2014

Sheet: 6 of 8

Maple, Ontario

Home Lumber

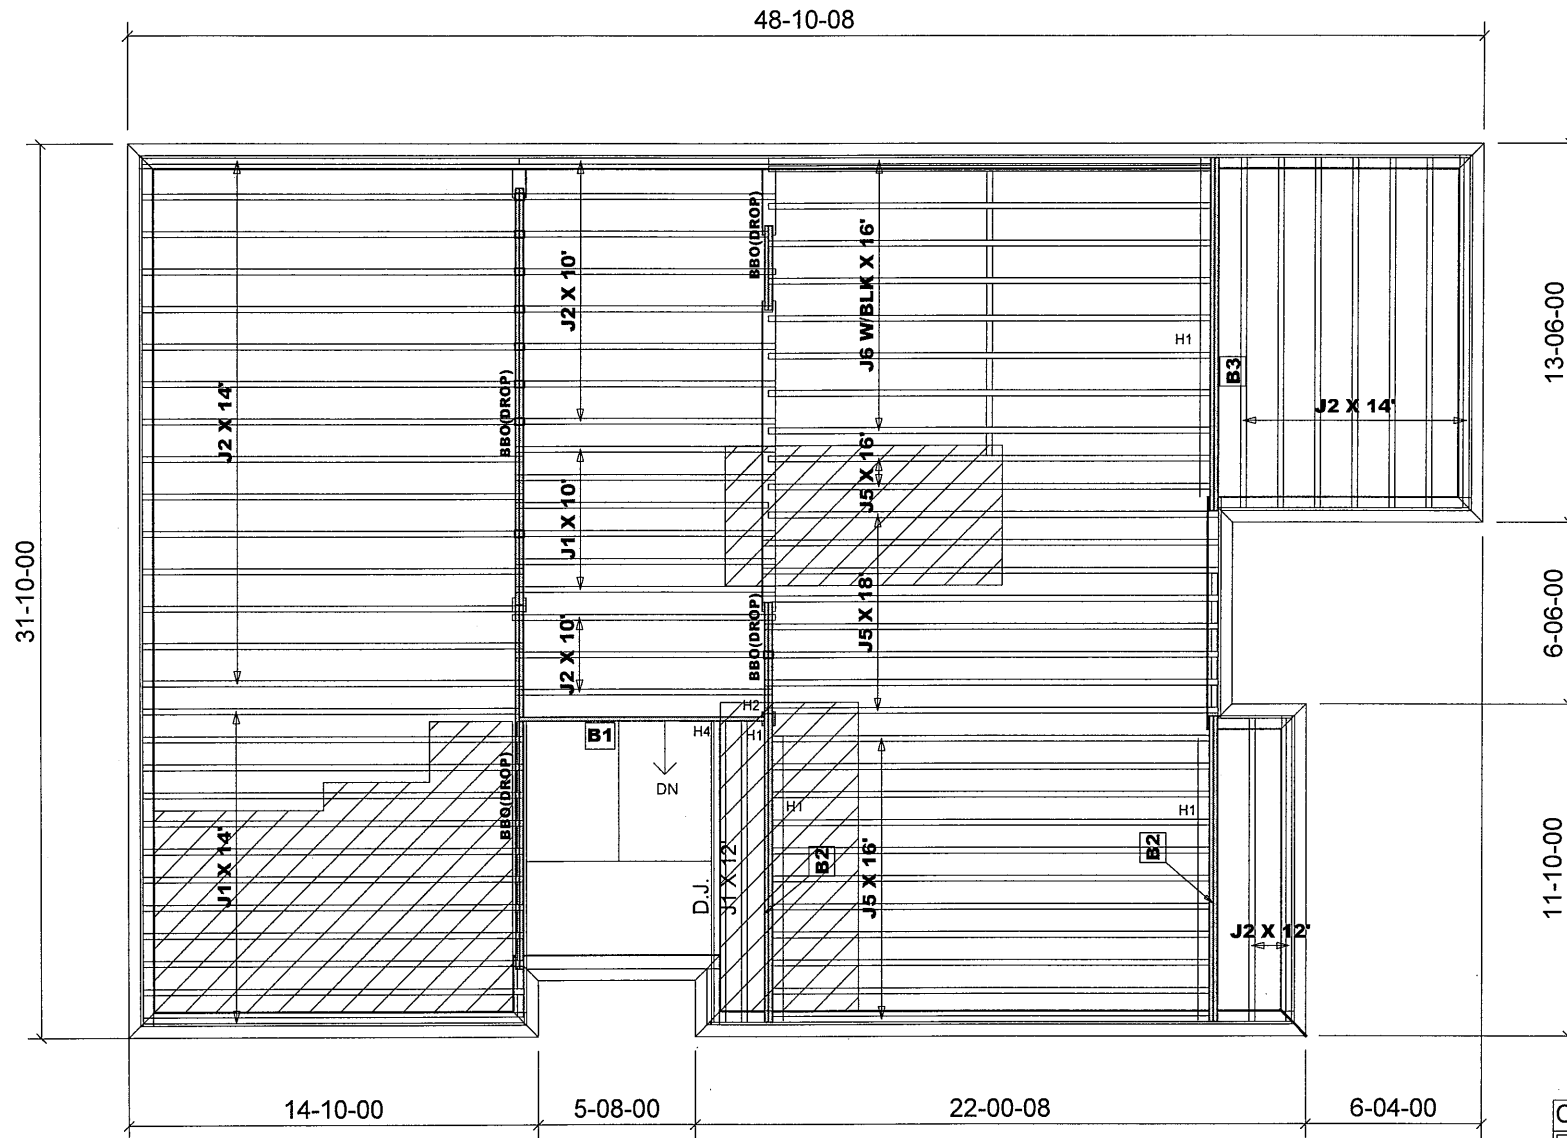

Products				
PlotID	Length	Product	Plies	Net Qty
B3	13-00-00	VERSALAM-10 2.0E	2	2
B2	11-00-00	VERSALAM-10 2.0E	2	4
B1	9-00-00	VERSALAM-10 2.0E	1	1

JOIST SCHEDULE

J1 - 9 1/2" NI-20 @ 12" O/C
 J2 - 9 1/2" NI-20 @ 16" O/C
 J5 - 9 1/2" NI-40X @ 12" O/C
 J6 - 9 1/2" NI-40X @ 16" O/C

BLK- W/MID-SPAN BLOCKING

SUBFLOOR - 5/8" NAILED & GLUED

HANGER SCHEDULE

H1-----LT259 (TM)
 H2-----HUS1.81/10 (FM)
 H4-----MIT39.5-2 (TM)

NOTE:

TM -----TOP MOUNT HANGERS
 FM-----FACE MOUNT HANGERS

RIMBOARD

1- 1/8" X 9 1/2" O.S.B.

APP - AS PER PLAN

BBQ - BEAM BY OTHERS

Ceramic Tile



JOIST SPACING UNDER CERAMIC TILE IS 12" O.C.

MODEL: 38 - 7 - ELEV.B
 W/OPT. 2ND FL.

Second Floor Framing

Do not scale - refer to architectural plans for dimensions

FIRM BCIN 28103
 DESIGNER BCIN 23991

JT: 39002/82529

Builder: Gold Park

Location: Brampton

Designer: NL

Alpa Roof Trusses Inc.

Salesperson: Derek

File: 244317


Project: Mclaughlin and Mayfield

Date: August 31, 2015

Sheet: 7 of 8

Maple, Ontario

Home Lumber

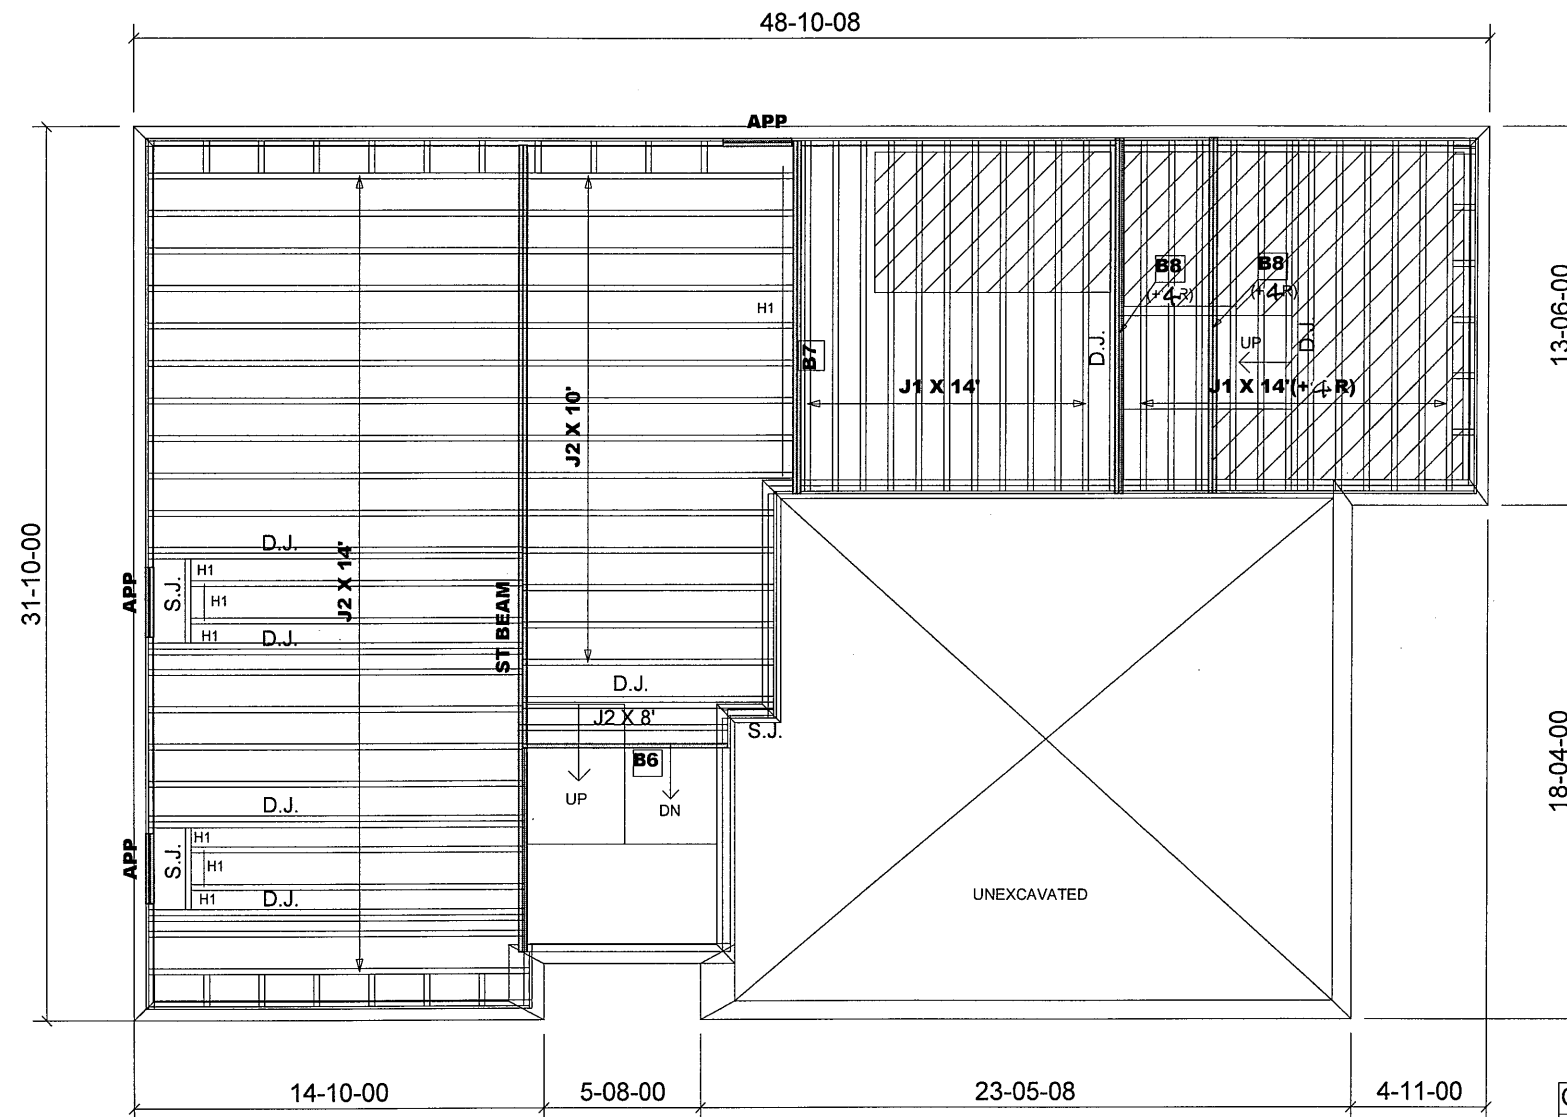

Products				
PlotID	Length	Product	Plies	Net Qty
B7	13-00-00	VERSALAM-10 2.0E	2	2
B8	13-00-00	VERSALAM-10 2.0E	2	4
B6	8-00-00	VERSALAM-10 2.0E	1	1

JOIST SCHEDULE

J1 - 9 1/2" NI-20 @ 12" O/C
J2 - 9 1/2" NI-20 @ 16" O/C

SUBFLOOR - 5/8" NAILED & GLUED

HANGER SCHEDULE

H1-----LT259 (TM)

NOTE:


TM-----TOP MOUNT HANGERS
FM-----FACE MOUNT HANGERS

RIMBOARD

1- 1/8" X 9 1/2" O.S.B.

APP - AS PER PLAN
BBO - BEAM BY OTHERS

JOIST SPACING UNDER CERAMIC TILE IS 12" O.C.

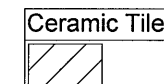

1- 2X6 SPF#2 Squash Block req'd on one side of each joist under interior load bearing walls. Multiple Squash Blocks are req'd under concentrated loads.

MODEL: 38 - 7 - ELEV.A + B
W/OPT. GROUND FLOOR

Ground Floor Framing

Do not scale - refer to architectural plans for dimensions

FIRM BCIN 28103
DESIGNER BCIN 23991

82529
JT: 39002/76066
File: 244317


Builder: Gold Park
Project: Mclaughlin and Mayfield

Location: Brampton
Date: August 4, 2014

Designer: NL
Sheet: 8 of 8

Alpa Roof Trusses Inc.
Maple, Ontario

Salesperson: Derek
Home Lumber

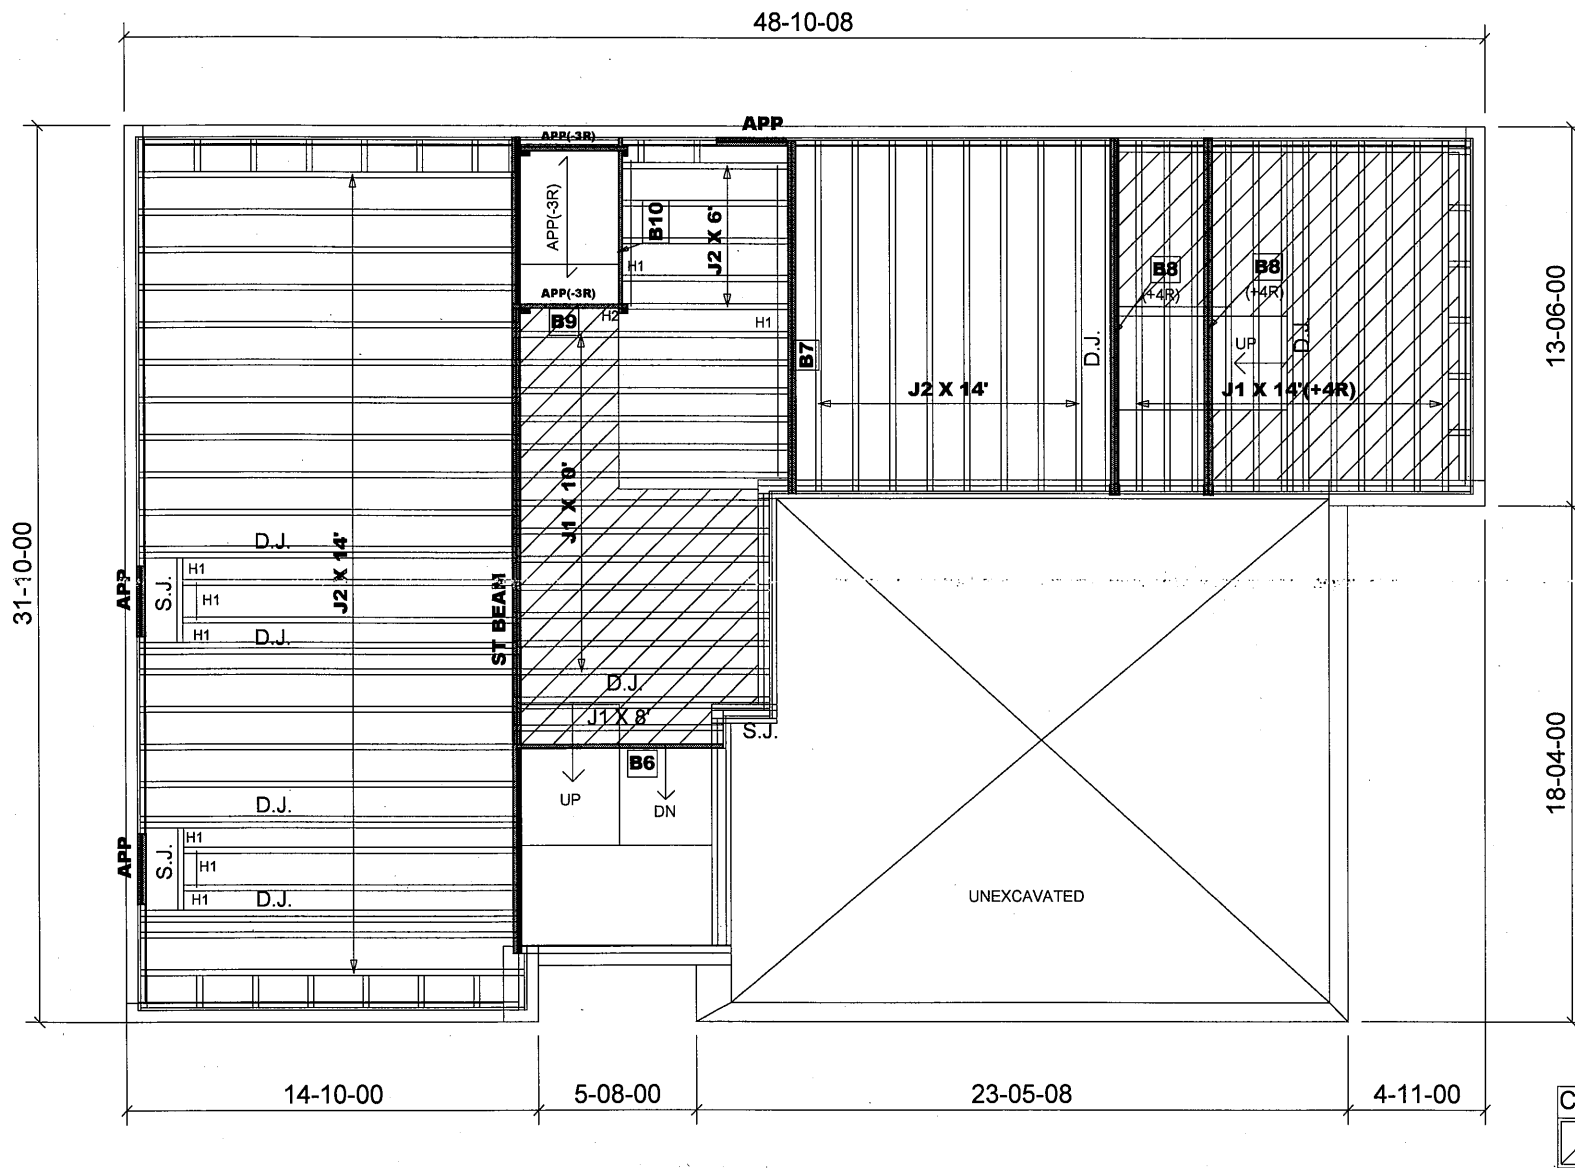

PlotID	Length	Product	Plies	Net Qty
B7	13-00-00	1-3/4" x 9-1/2" VERSA-LAM® 2.0 3100 SP	2	2
B8	13-00-00	1-3/4" x 9-1/2" VERSA-LAM® 2.0 3100 SP	2	4
B6	8-00-00	1-3/4" x 9-1/2" VERSA-LAM® 2.0 3100 SP	1	1
B10	7-00-00	1-3/4" x 9-1/2" VERSA-LAM® 2.0 3100 SP	1	1
B9	4-00-00	1-3/4" x 9-1/2" VERSA-LAM® 2.0 3100 SP	1	1

JOIST SCHEDULE

J1 - 9 1/2" NI-20 @ 12" O/C
J2 - 9 1/2" NI-20 @ 16" O/C

SUBFLOOR - 5/8" NAILED & GLUED

HANGER SCHEDULE

H1-----LT259 (TM)
H2-----HUS1.81/10(FM)

NOTE:

TM -----TOP MOUNT HANGERS
FM-----FACE MOUNT HANGERS

RIMBOARD

1- 1/8" X 9 1/2" O.S.B.

APP - AS PER PLAN
BBO - BEAM BY OTHERS

Ceramic Tile

JOIST SPACING UNDER CERAMIC TILE IS 12" O.C.

1- 2X6 SPF#2 Squash Block req'd on one side of each joist under interior load bearing walls. Multiple Squash Blocks are req'd under concentrated loads.

MODEL: 38 - 7 - ELEV.A + B
W/SUNKEN

Ground Floor Framing

Do not scale - refer to architectural plans for dimensions

FIRM BCIN 28103
DESIGNER BCIN 23991

JT: 39002/102430

Builder: Gold Park

Location: Brampton

Designer: NL

Alpa Roof Trusses Inc.

Salesperson: Derek

File: 308622(244317)


Project: Mclaughlin and Mayfield

Date: April 29, 2019

Sheet: 8a of 8

Maple, Ontario

Home Lumber

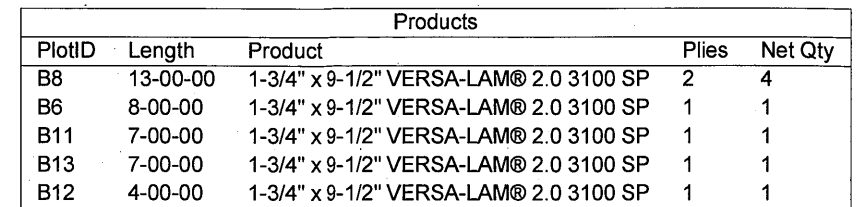

JOIST SCHEDULE

J1 - 9 1/2" NI-20 @ 12" O/C
J2 - 9 1/2" NI-20 @ 16" O/C

SUBFLOOR - 5/8" NAILED & GLUED

HANGER SCHEDULE

H1-----LT259 (TM)
H2-----HUS1.81/10(FM)

NOTE:
TM -----TOP MOUNT HANGERS
FM -----FACE MOUNT HANGERS

RIMBOARD
1- 1/8" X 9 1/2" O.S.B.

APP - AS PER PLAN
BBO - BEAM BY OTHERS

JOIST SPACING UNDER CERAMIC TILE IS 12" O.C.

1- 2X6 SPF#2 Squash Block req'd on one side of each joist under interior load bearing walls. Multiple Squash Blocks are req'd under concentrated loads.

**MODEL: 38 - 7 - ELEV.A + B
W/OPT. GND FL.(SUNKEN)**

Do not scale - refer to architectural plans for dimensions

FIRM BCIN 28103
DESIGNER BCIN 23991

JT: 39002/102430	Builder: Gold Park	Location: Brampton	Designer: NL	Alpa Roof Trusses Inc.	Salesperson: Derek
File: 308622(244317)	Project: Mclaughlin and Mayfield	Date: April 30, 2019	Sheet: 8b of 8	Maple, Ontario	Home Lumber