


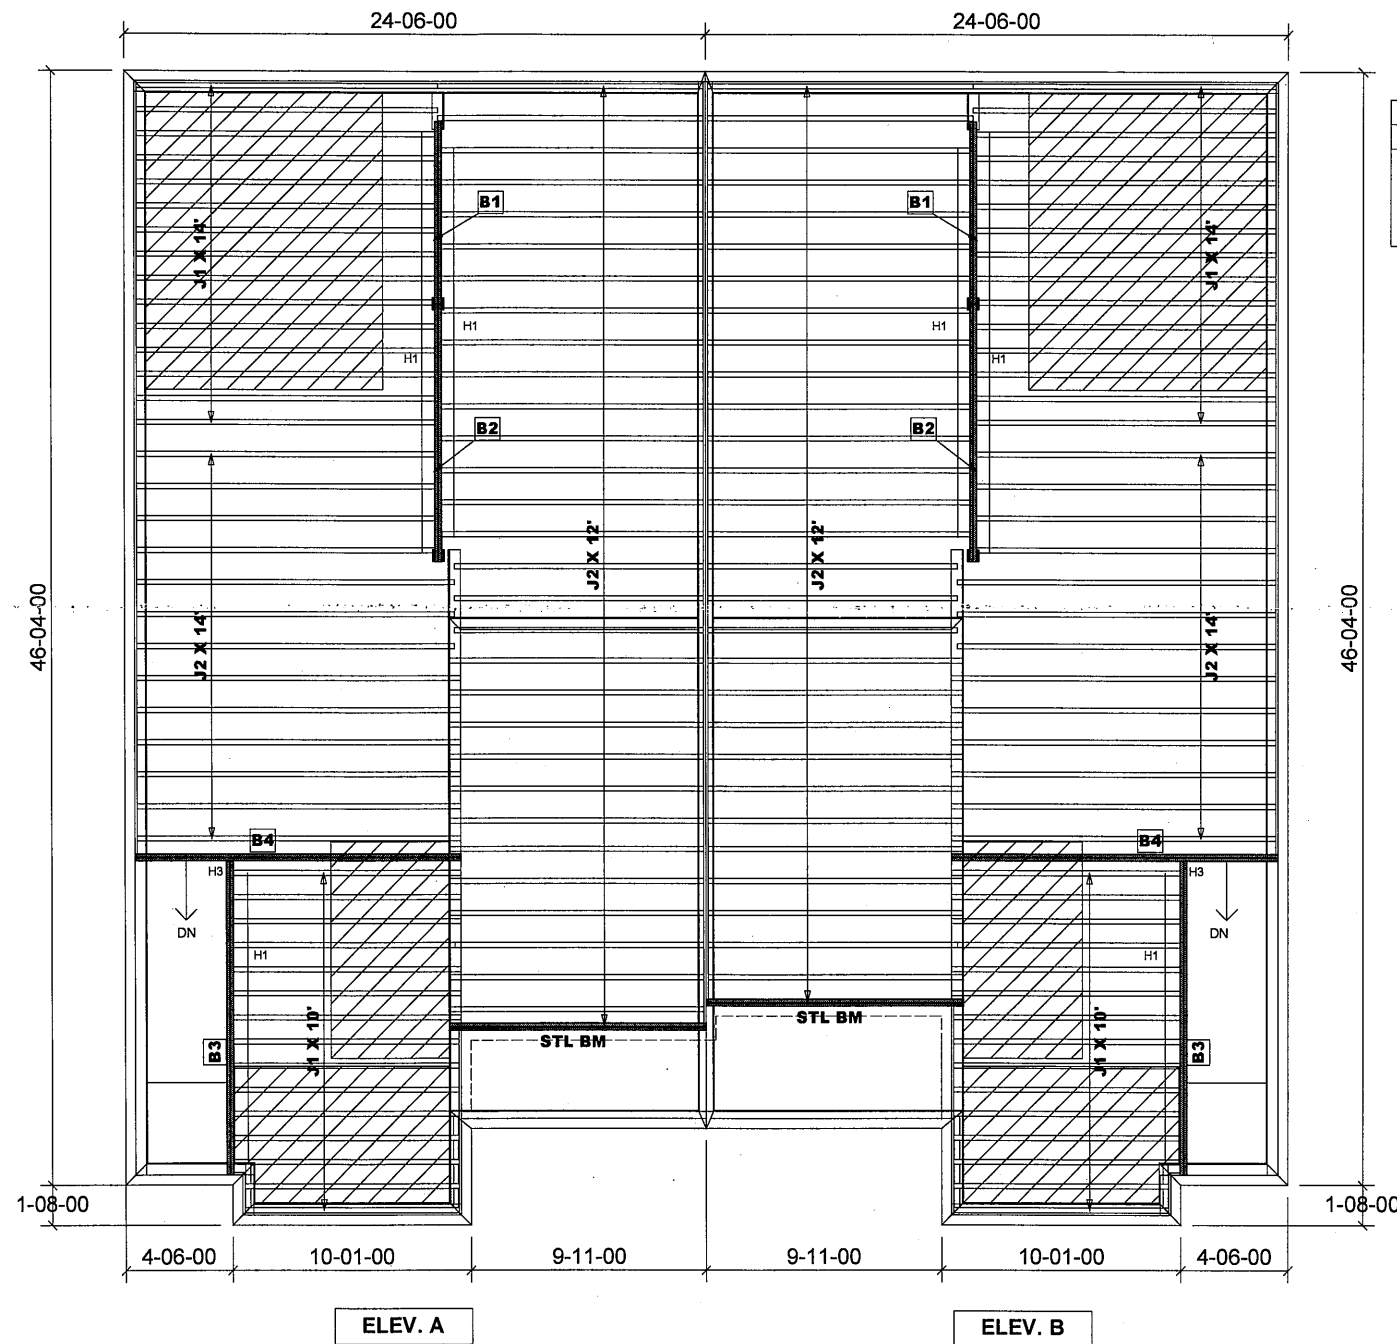

Products				
PlotID	Length	Product	Plies	Net Qty
B3	14-00-00	VERSALAM-10 2.0E	2	4
B4	14-00-00	VERSALAM-10 2.0E	2	4
B2	11-00-00	VERSALAM-10 2.0E	2	4
B1	8-00-00	VERSALAM-10 2.0E	2	4

JOIST SCHEDULE

J1 - 9 1/2" NI-20 @ 12" O/C
J2 - 9 1/2" NI-20 @ 16" O/C

SUBFLOOR - 5/8" NAILED & GLUED

HANGER SCHEDULE

H1-----LT259 (TM)
H3-----HGUS410(FM)


NOTE:

TM -----TOP MOUNT HANGERS
FM-----FACE MOUNT HANGERS

RIMBOARD

1- 1/8" X 9 1/2" O.S.B.

Ceramic Tile

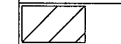

APP - AS PER PLAN
BBO - BEAM BY OTHERS

JOIST SPACING UNDER CERAMIC TILE IS 12" O.C.

Second Floor Framing

Do not scale - refer to architectural plans for dimensions

MODEL: SD - 6
+ OPT. 1ST FLOOR

FIRM BCIN 113884
DESIGNER BCIN 25593

JT: 39002/103050

Builder: Gold Park

Location: Brampton

Designer: NL

Alpa Roof Trusses Inc.

Salesperson: Derek

LI: 310420(244620)


Project: McLaughlin and Mayfield

Date: July 5, 2019

Sheet: 1 of 6

Maple, Ontario

Home Lumber

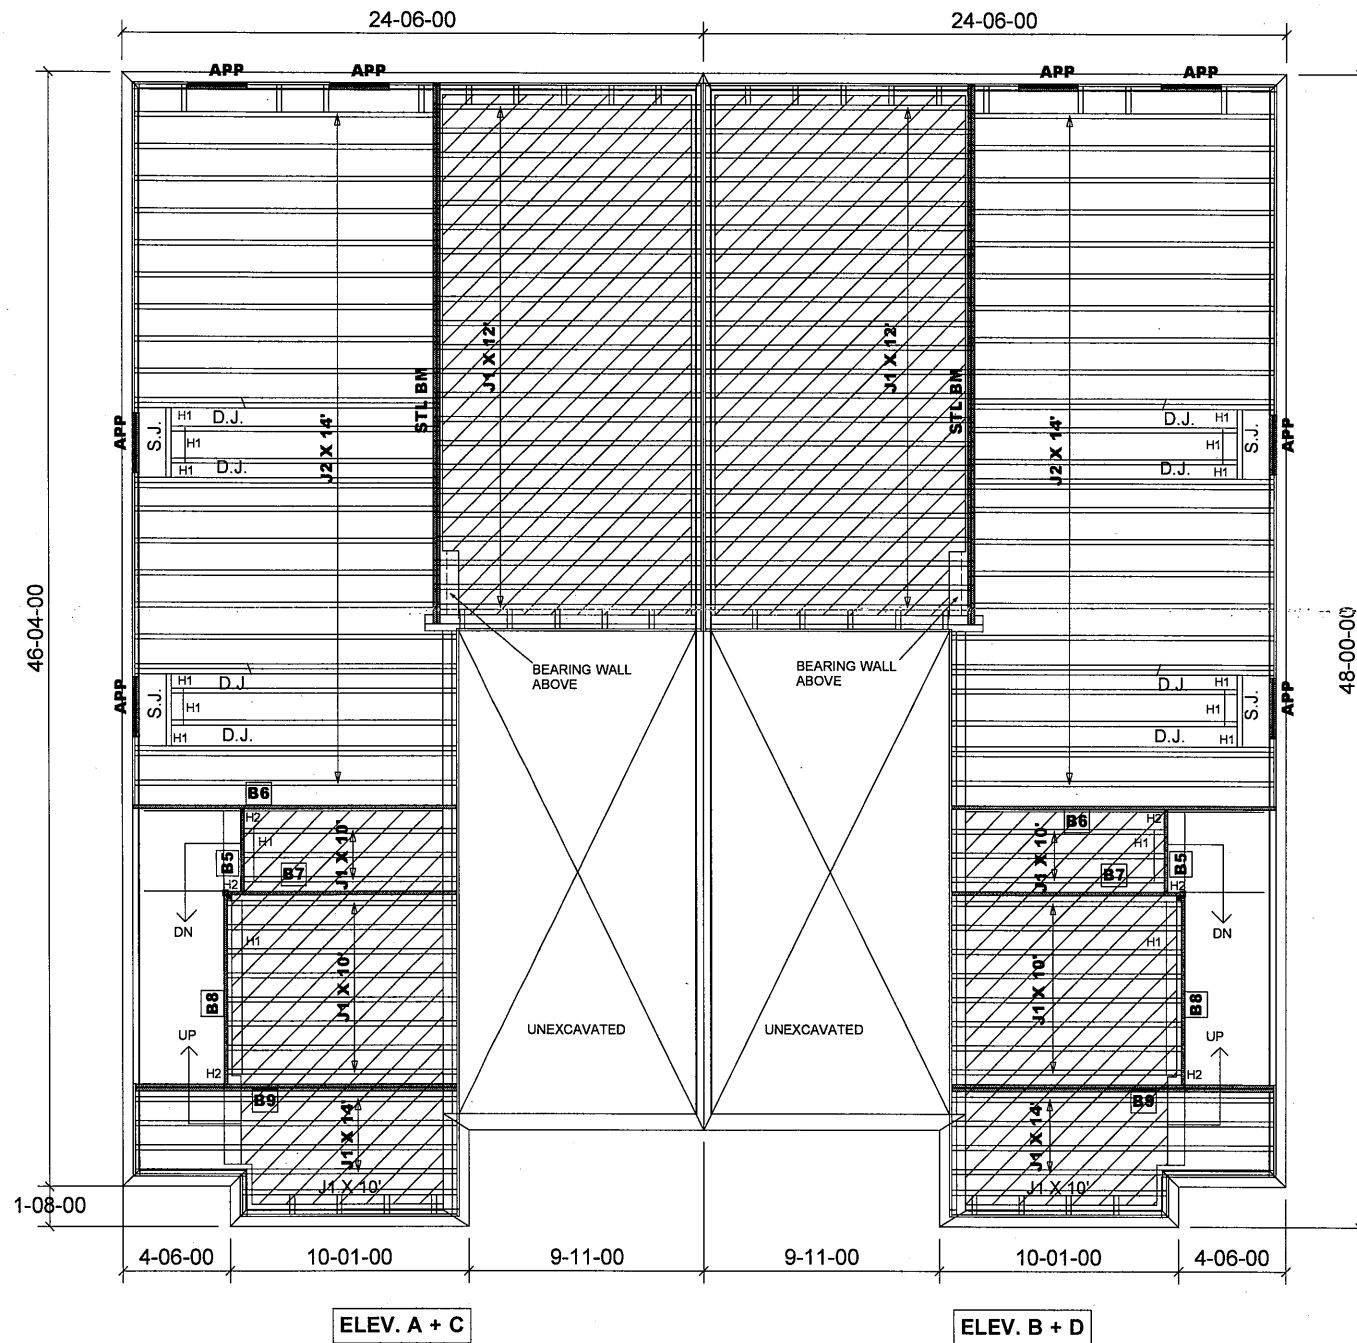

Products				
PlotID	Length	Product	Plies	Net Qty
B6	14-00-00	VERSALAM-10 2.0E	1	2
B9	14-00-00	VERSALAM-10 2.0E	2	4
B7	10-00-00	VERSALAM-10 2.0E	1	2
B8	8-00-00	VERSALAM-10 2.0E	1	2
B5	4-00-00	VERSALAM-10 2.0E	1	2

JOIST SCHEDULE

J1 - 9 1/2" NI-20 @ 12" O/C
J2 - 9 1/2" NI-20 @ 16" O/C

SUBFLOOR - 5/8" NAILED & GLUED

HANGER SCHEDULE

H1-----LT259 (TM)
H2-----HUS1.81/10(FM)


NOTE:

TM -----TOP MOUNT HANGERS
FM-----FACE MOUNT HANGERS

RIMBOARD

1- 1/8" X 9 1/2" O.S.B.

Ceramic Tile

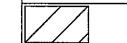

APP - AS PER PLAN
BBO - BEAM BY OTHERS

JOIST SPACING UNDER CERAMIC TILE IS 12" O.C.

1- 2X6 SPF#2 Squash Block req'd on one side of each joist under interior load bearing walls. Multiple Squash Blocks are req'd under concentrated loads.

First Floor Framing

Do not scale - refer to architectural plans for dimensions

MODEL: SD - 6

FIRM BCIN 113884
DESIGNER BCIN 25593

JT: 39002/103050
LI: 310420(244620)


Builder: Gold Park
Project: Mclaughlin and Mayfield

Location: Brampton
Date: July 5, 2019

Designer: NL
Sheet: 2 of 6

Alpa Roof Trusses Inc.
Maple, Ontario

Salesperson: Derek
Home Lumber

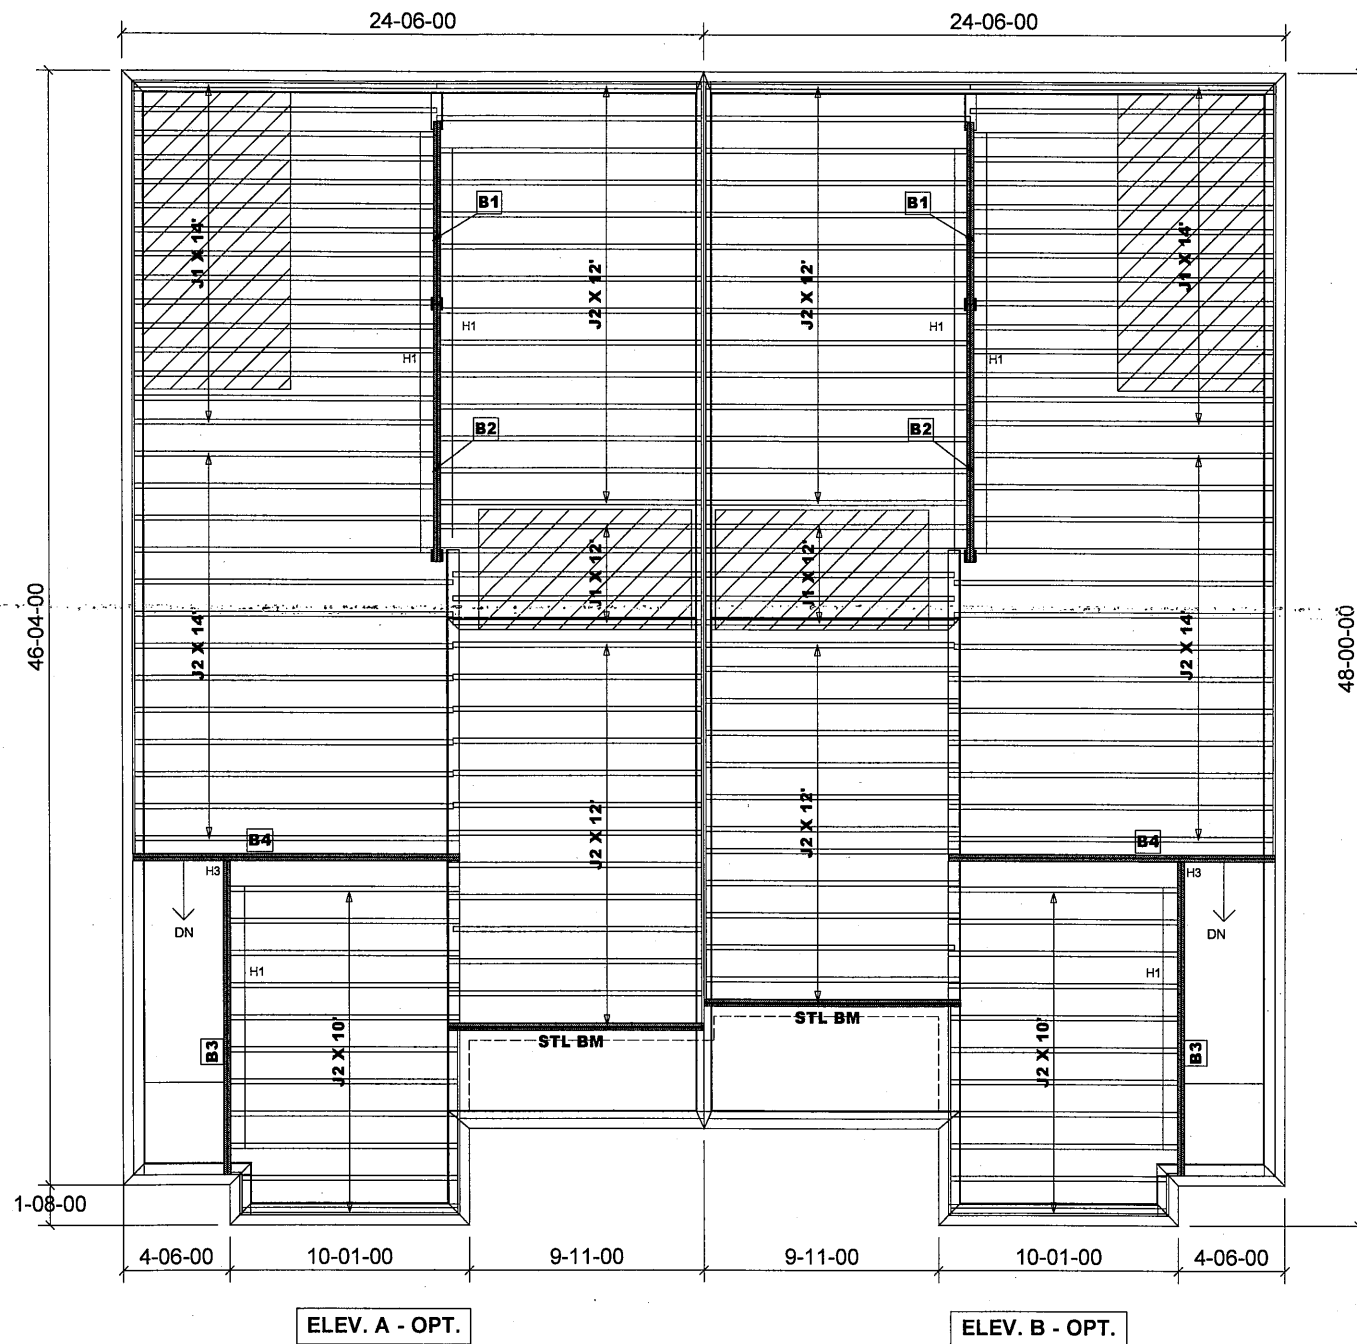

Products				
PlotID	Length	Product	Plies	Net Qty
B3	14-00-00	VERSALAM-10 2.0E	2	4
B4	14-00-00	VERSALAM-10 2.0E	2	4
B2	11-00-00	VERSALAM-10 2.0E	2	4
B1	8-00-00	VERSALAM-10 2.0E	2	4

JOIST SCHEDULE

J1 - 9 1/2" NI-20 @ 12" O/C
J2 - 9 1/2" NI-20 @ 16" O/C

SUBFLOOR - 5/8" NAILED & GLUED

HANGER SCHEDULE

H1-----LT259 (TM)
H3-----HGUS410(FM)

NOTE:

TM-----TOP MOUNT HANGERS
FM-----FACE MOUNT HANGERS

RIMBOARD

1- 1/8" X 9 1/2" O.S.B.

Ceramic Tile



APP - AS PER PLAN
BBO - BEAM BY OTHERS

JOIST SPACING UNDER CERAMIC TILE IS 12" O.C.

Second Floor Framing

Do not scale - refer to architectural plans for dimensions

MODEL: SD - 6
W/OPT. 4 BEDRM

FIRM BCIN 113884
DESIGNER BCIN 25593

[Signature]

JT: 39002/103050

Builder: Gold Park

Location: Brampton

Designer: NL

Alpa Roof Trusses Inc.

Salesperson: Derek

LI: 310420(244620)


Project: Mclaughlin and Mayfield

Date: July 5, 2019

Sheet: 3 of 6

Maple, Ontario

Home Lumber

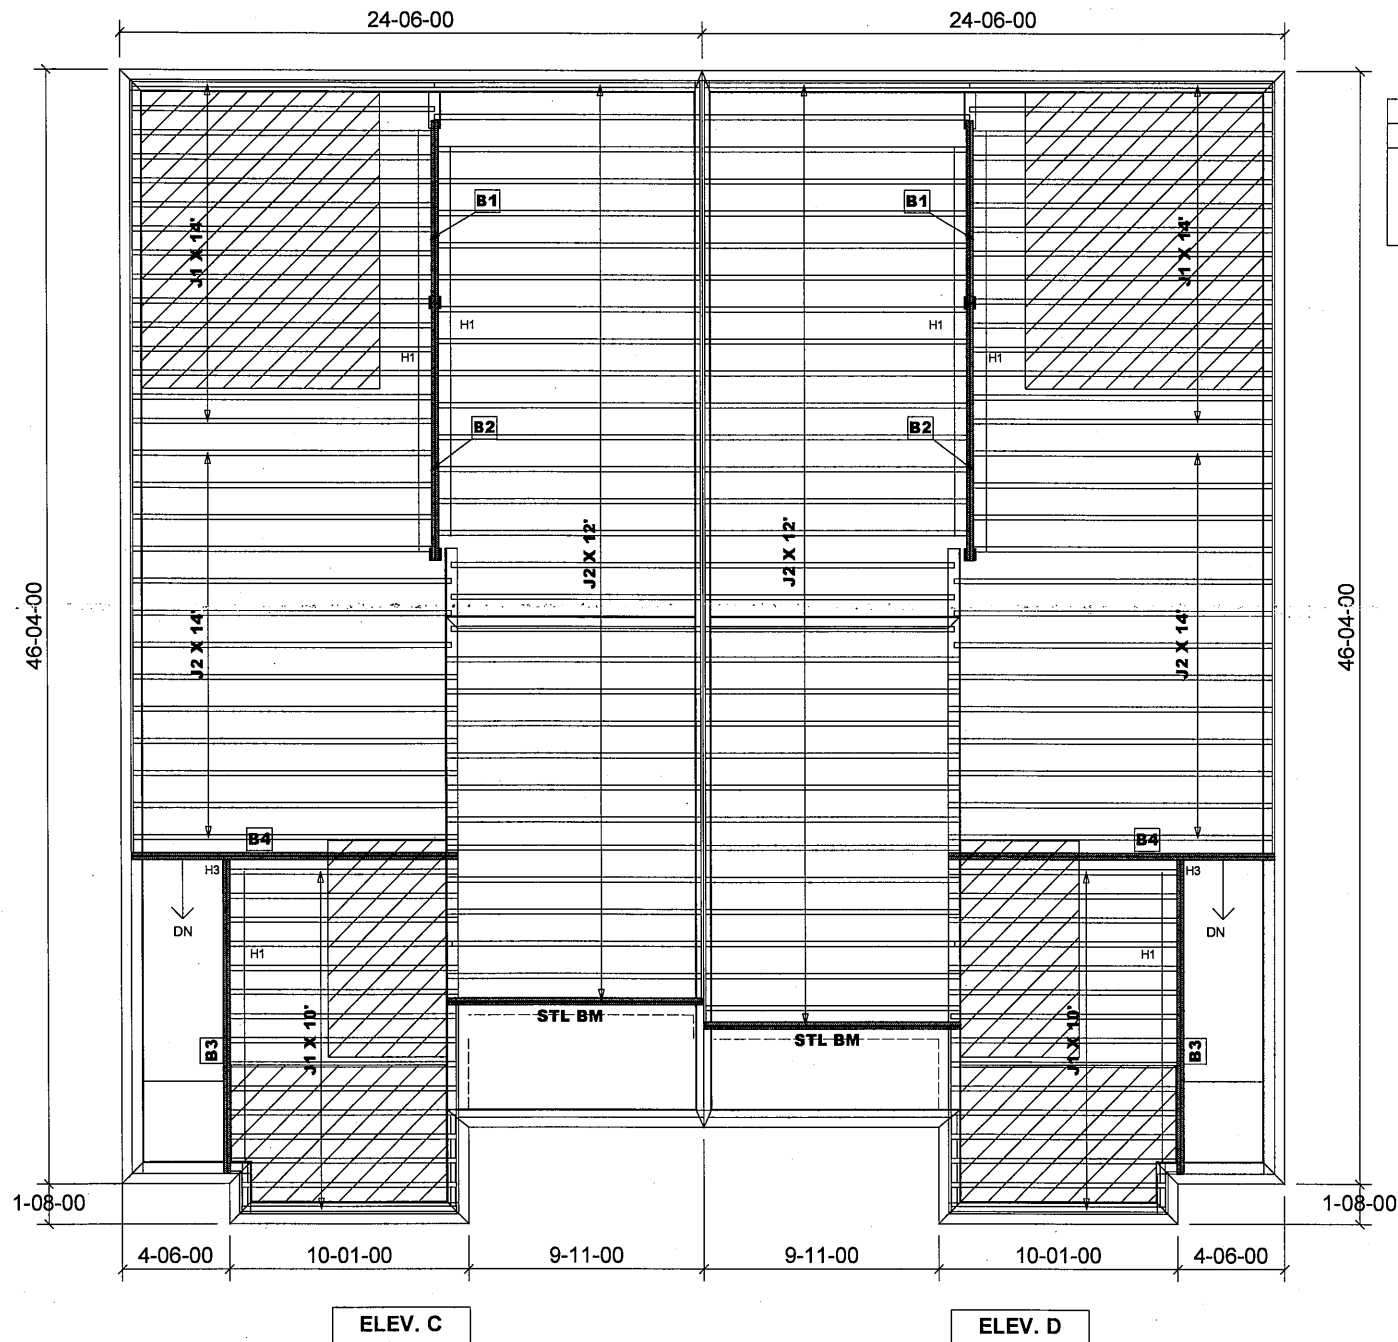

Products				
PlotID	Length	Product	Plies	Net Qty
B3	14-00-00	VERSALAM-10 2.0E	2	4
B4	14-00-00	VERSALAM-10 2.0E	2	4
B2	11-00-00	VERSALAM-10 2.0E	2	4
B1	8-00-00	VERSALAM-10 2.0E	2	4

JOIST SCHEDULE

J1 - 9 1/2" NI-20 @ 12" O/C
J2 - 9 1/2" NI-20 @ 16" O/C

SUBFLOOR - 5/8" NAILED & GLUED

HANGER SCHEDULE

H1-----LT259 (TM)
H3-----HGUS410(FM)

NOTE:

TM -----TOP MOUNT HANGERS
FM-----FACE MOUNT HANGERS

RIMBOARD

1- 1/8" X 9 1/2" O.S.B.

Ceramic Tile



APP - AS PER PLAN
BBO - BEAM BY OTHERS

JOIST SPACING UNDER CERAMIC TILE IS 12" O.C.

Second Floor Framing

Do not scale - refer to architectural plans for dimensions

MODEL: SD - 6
+ OPT. 1ST FLOOR

FIRM BCIN 113884
DESIGNER BCIN 25593

OK

JT: 39002/103050

Builder: Gold Park

Location: Brampton

Designer: NL

Alpa Roof Trusses Inc.

Salesperson: Derek

LI: 310420(244620)


Project: Mclaughlin and Mayfield

Date: July 5, 2019

Sheet: 4 of 6

Maple, Ontario

Home Lumber

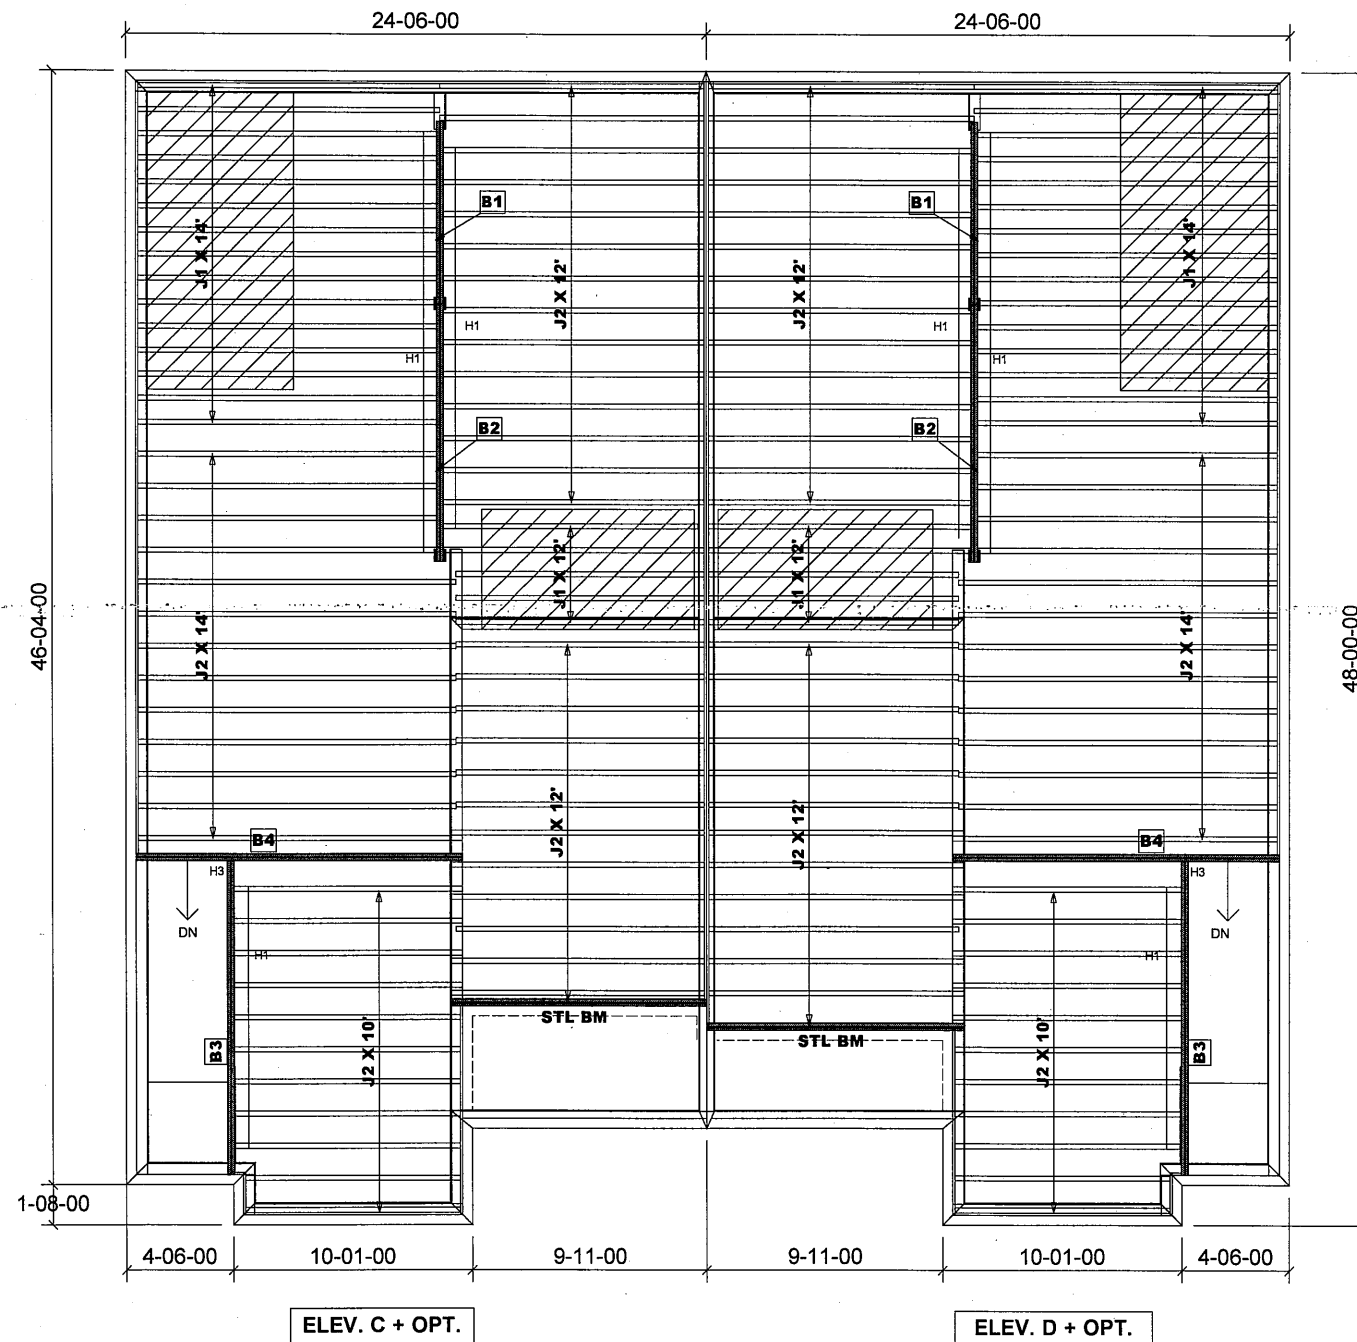

Products				
PlotID	Length	Product	Plies	Net Qty
B3	14-00-00	VERSALAM-10 2.0E	2	4
B4	14-00-00	VERSALAM-10 2.0E	2	4
B2	11-00-00	VERSALAM-10 2.0E	2	4
B1	8-00-00	VERSALAM-10 2.0E	2	4

JOIST SCHEDULE

J1 - 9 1/2" NI-20 @ 12" O/C
J2 - 9 1/2" NI-20 @ 16" O/C

SUBFLOOR - 5/8" NAILED & GLUED

HANGER SCHEDULE

H1-----LT259 (TM)
H3-----HGUS410(FM)


NOTE:

TM -----TOP MOUNT HANGERS
FM-----FACE MOUNT HANGERS

RIMBOARD

1- 1/8" X 9 1/2" O.S.B.

Ceramic Tile

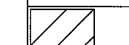

APP - AS PER PLAN
BBO - BEAM BY OTHERS

JOIST SPACING UNDER CERAMIC TILE IS 12" O.C.

Second Floor Framing

Do not scale - refer to architectural plans for dimensions

MODEL: SD - 6
W/OPT. 4 BEDRM

FIRM BCIN 113884
DESIGNER BCIN 25593

JT: 39002/103050

Builder: Gold Park

Location: Brampton

Designer: NL

Alpa Roof Trusses Inc.

Salesperson: Derek

LI: 310420(244620)


Project: Mclaughlin and Mayfield

Date: July 5, 2019

Sheet: 5 of 6

Maple, Ontario

Home Lumber

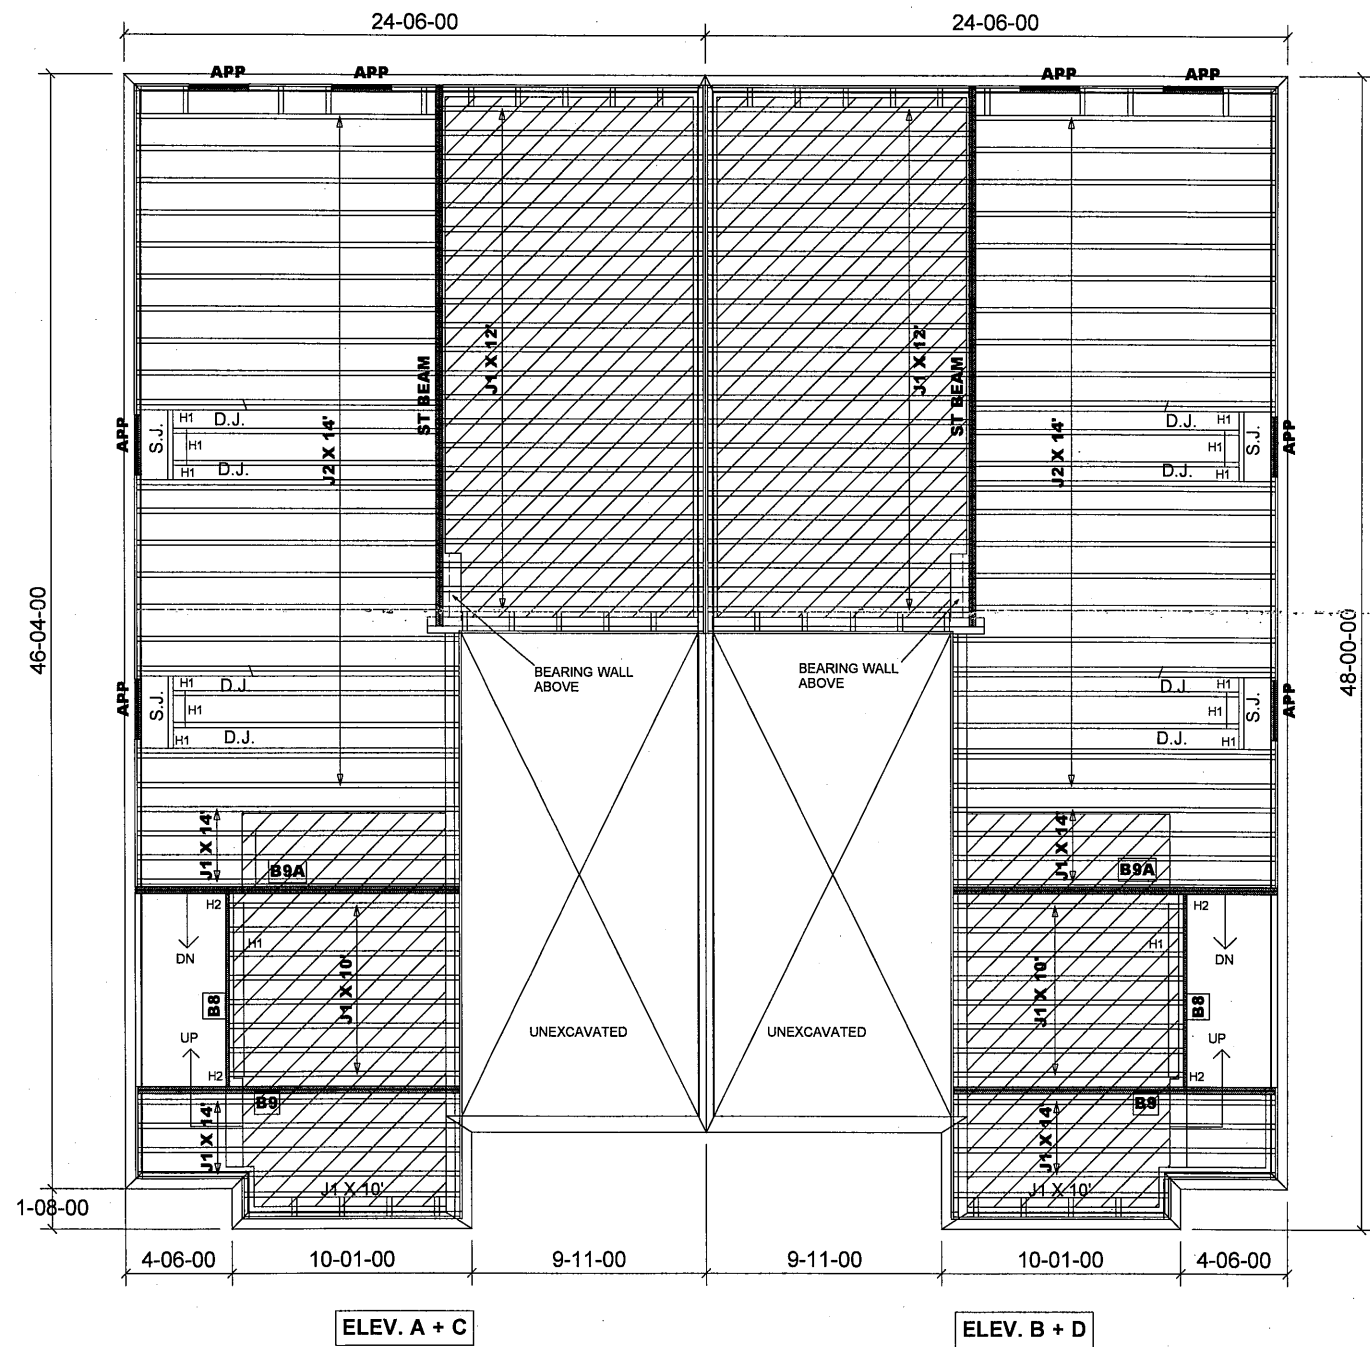

Products				
PlotID	Length	Product	Plies	Net Qty
B9	14-00-00	VERSALAM-10 2.0E	2	4
B9A	14-00-00	VERSALAM-10 2.0E	2	4
B8	8-00-00	VERSALAM-10 2.0E	1	2

JOIST SCHEDULE

J1 - 9 1/2" NI-20 @ 12" O/C
J2 - 9 1/2" NI-20 @ 16" O/C

SUBFLOOR - 5/8" NAILED & GLUED

HANGER SCHEDULE

H1-----LT259 (TM)
H2-----HUS1.81/10(FM)


NOTE:

TM -----TOP MOUNT HANGERS
FM-----FACE MOUNT HANGERS

RIMBOARD

1- 1/8" X 9 1/2" O.S.B.

Ceramic Tile

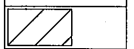

APP - AS PER PLAN
BBO - BEAM BY OTHERS

JOIST SPACING UNDER CERAMIC TILE IS 12" O.C.

1- 2X6 SPF#2 Squash Block req'd on one side of each joist under interior load bearing walls. Multiple Squash Blocks are req'd under concentrated loads.

First Floor Framing

Do not scale - refer to architectural plans for dimensions

**MODEL: SD - 6
W/OPT. 1ST FLOOR**

FIRM BCIN 113884
DESIGNER BCIN 25593

JT: 39002/103050
LI: 310420(244620)


Builder: Gold Park
Project: Mclaughlin and Mayfield

Location: Brampton
Date: July 5, 2019

Designer: NL
Sheet: 6 of 6

Alpa Roof Trusses Inc.
Maple, Ontario

Salesperson: Derek
Home Lumber

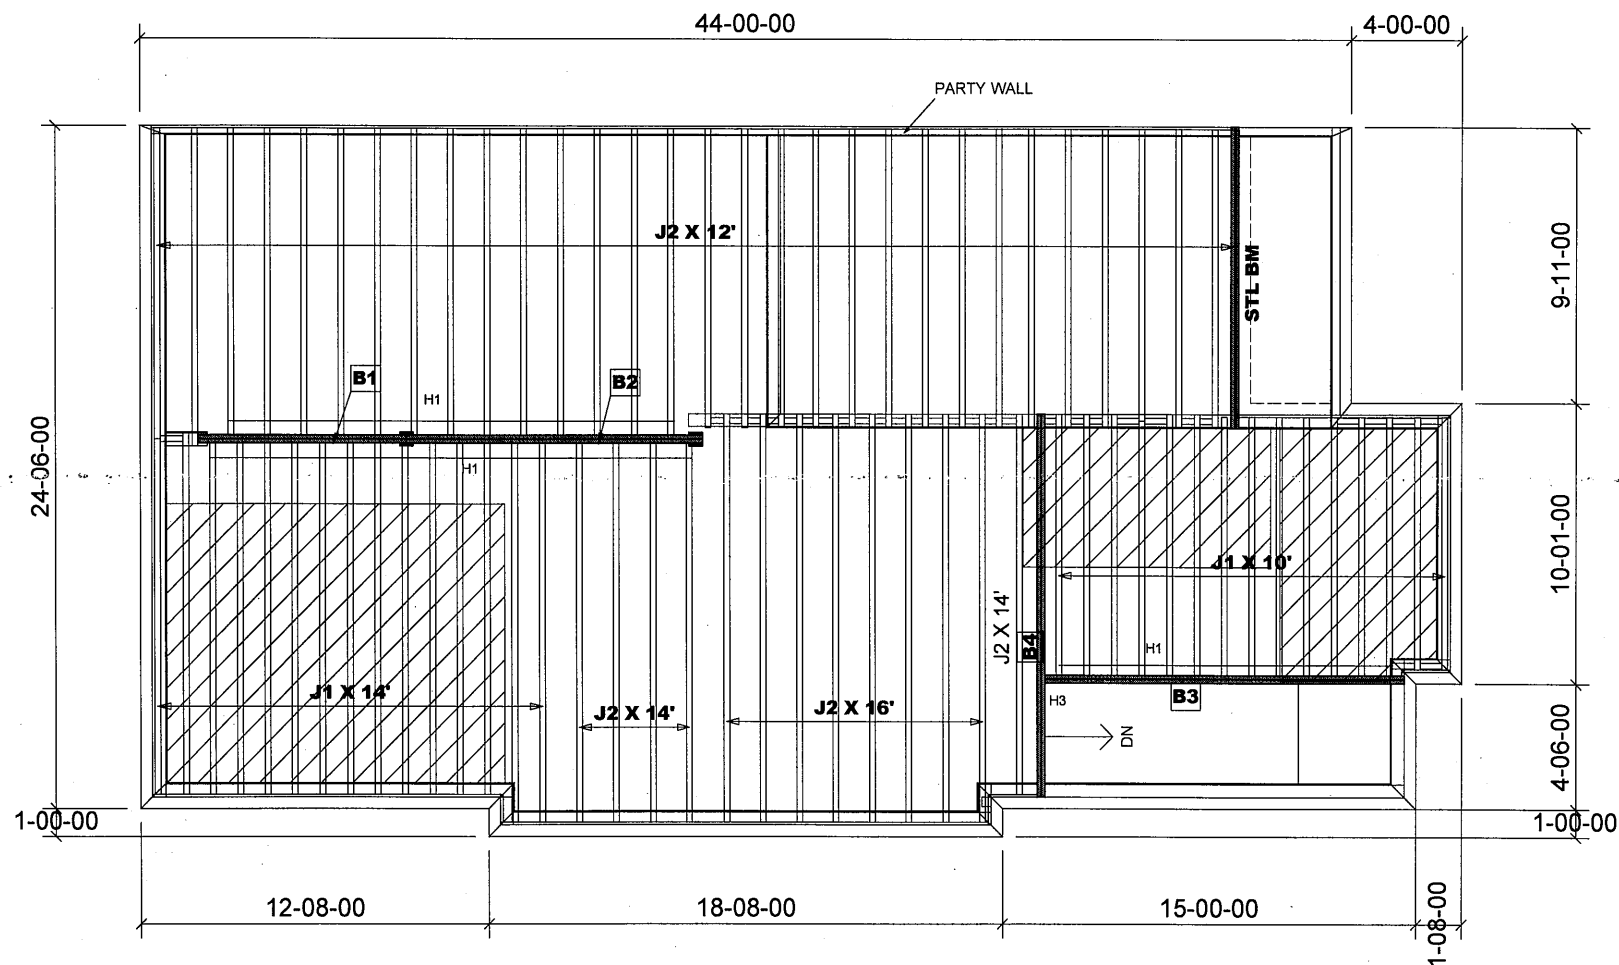

Products				
PlotID	Length	Product	Plies	Net Qty
B3	14-00-00	VERSALAM-10 2.0E	2	2
B4	14-00-00	VERSALAM-10 2.0E	2	2
B2	11-00-00	VERSALAM-10 2.0E	2	2
B1	8-00-00	VERSALAM-10 2.0E	2	2

JOIST SCHEDULE

J1 - 9 1/2" NI-20 @ 12" O/C
J2 - 9 1/2" NI-20 @ 16" O/C

SUBFLOOR - 5/8" NAILED & GLUED

HANGER SCHEDULE

H1-----LT259 (TM)
H3-----HGUS410(FM)

NOTE:


TM -----TOP MOUNT HANGERS
FM-----FACE MOUNT HANGERS

RIMBOARD

1- 1/8" X 9 1/2" O.S.B.

APP - AS PER PLAN
BBO - BEAM BY OTHERS

Ceramic Tile

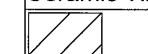

Ceramic tile application as per O.B.C. 9.30.6

1-2X6 SPF#2 Squash Block req'd on one side of each joist under interior load bearing wall. Multiple Squash Blocks are req'd under concentrated loads.

**MODEL: SD - 6- ELEV.A
- CORNER UPGRADE**

Second Floor Framing

Do not scale - refer to architectural plans for dimensions

FIRM BCIN 113884
DESIGNER BCIN 25593

[Signature]

JT: 39002/103050

Builder: Gold Park

Location: Brampton

Designer: NL

Alpa Roof Trusses Inc.

Salesperson: Derek

LI: 310420(244620)


Project: Mclaughlin and Mayfield

Date: July 5, 2019

Sheet: 1 of 3

Maple, Ontario

Home Lumber

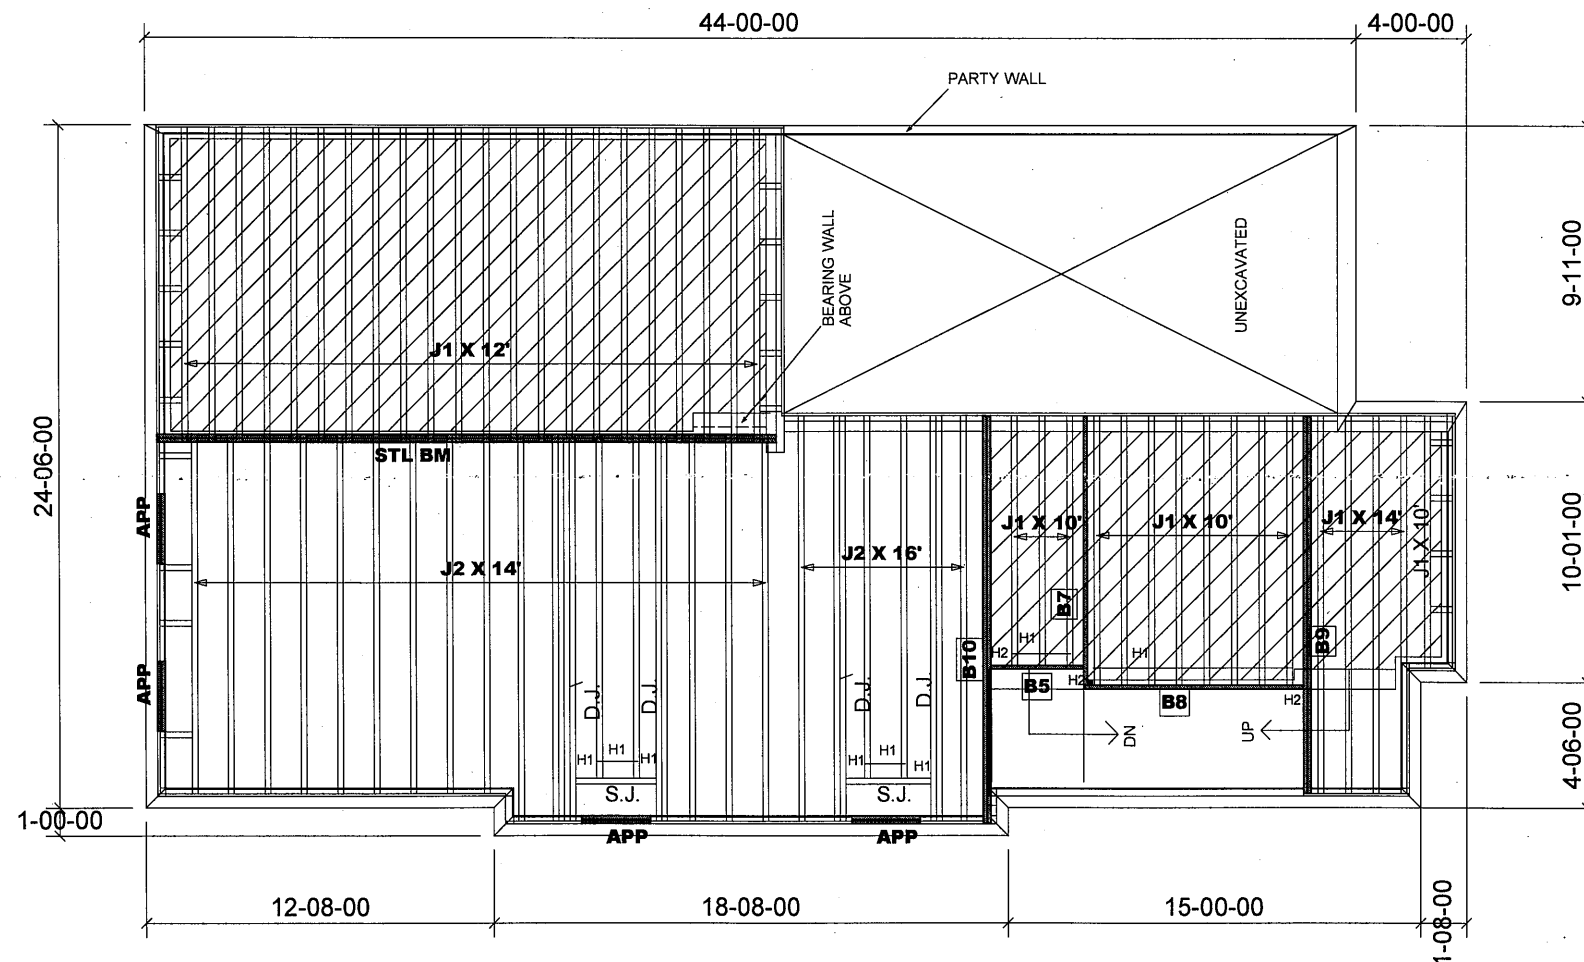

First Floor Framing

MODEL: SD - 6- ELEV.A
- CORNER UPGRADE

Do not scale - refer to architectural plans for dimensions

FIRM BCIN 113884
DESIGNER BCIN 25593

Products				
PlotID	Length	Product	Plies	Net Qty
B10	15-00-00	VERSALAM-10 2.0E	2	2
B9	14-00-00	VERSALAM-10 2.0E	2	2
B7	10-00-00	VERSALAM-10 2.0E	1	1
B8	8-00-00	VERSALAM-10 2.0E	1	1
B5	4-00-00	VERSALAM-10 2.0E	1	1

JOIST SCHEDULE

J1 - 9 1/2" NI-20 @ 12" O/C
J2 - 9 1/2" NI-20 @ 16" O/C

SUBFLOOR - 5/8" NAILED & GLUED

HANGER SCHEDULE

H1-----LT259 (TM)
H2-----HUS1.81/10(FM)

NOTE:


TM -----TOP MOUNT HANGERS
FM-----FACE MOUNT HANGERS

RIMBOARD

1- 1/8" X 9 1/2" O.S.B.

APP - AS PER PLAN
BBO - BEAM BY OTHERS

Ceramic Tile

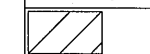

Ceramic tile application as per O.B.C. 9.30.6

1-2X6 SPF#2 Squash Block req'd on one side of each joist under interior load bearing wall. Multiple Squash Blocks are req'd under concentrated loads.

JT: 39002/103050

Builder: Gold Park

Location: Brampton

Designer: NL

Alpa Roof Trusses Inc.

Salesperson: Derek

LI: 310420(244620)


Project: Mclaughlin and Mayfield

Date: July 5, 2019

Sheet: 2 of 3

Maple, Ontario

Home Lumber

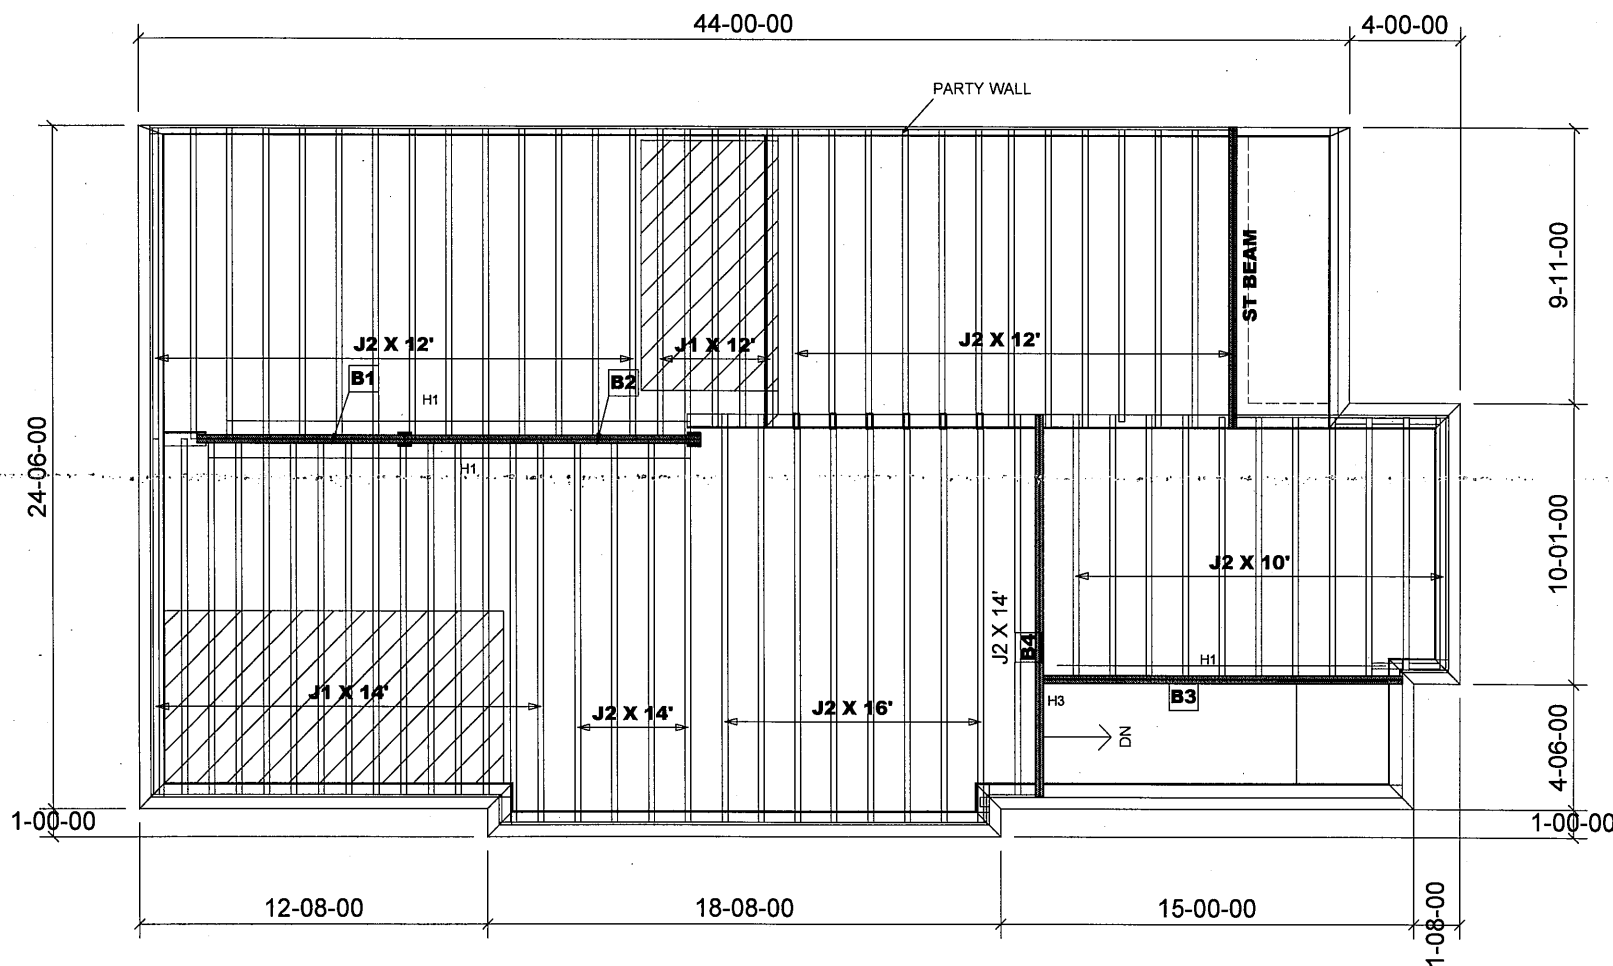

Products				
PlotID	Length	Product	Plies	Net Qty
B3	14-00-00	VERSALAM-10 2.0E	2	2
B4	14-00-00	VERSALAM-10 2.0E	2	2
B2	11-00-00	VERSALAM-10 2.0E	2	2
B1	8-00-00	VERSALAM-10 2.0E	2	2

JOIST SCHEDULE

J1 - 9 1/2" NI-20 @ 12" O/C
J2 - 9 1/2" NI-20 @ 16" O/C

SUBFLOOR - 5/8" NAILED & GLUED

HANGER SCHEDULE

H1-----LT259 (TM)
H3-----HGUS410(FM)


NOTE:

TM -----TOP MOUNT HANGERS
FM-----FACE MOUNT HANGERS

RIMBOARD

1- 1/8" X 9 1/2" O.S.B.

APP - AS PER PLAN
BBO - BEAM BY OTHERS

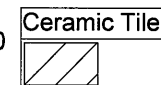

Ceramic tile application as per O.B.C. 9.30.6

1-2X6 SPF#2 Squash Block req'd on one side of each joist under interior load bearing wall. Multiple Squash Blocks are req'd under concentrated loads.

MODEL: SD - 6- ELEV.A
- CRN. UPG.(W/OPT. 2ND)

Second Floor Framing

Do not scale - refer to architectural plans for dimensions

FIRM BCIN 113884
DESIGNER BCIN 25593

Signature

JT: 39002/103050

Builder: Gold Park

Location: Brampton

Designer: NL

Alpa Roof Trusses Inc.

Salesperson: Derek

LI: 310420(244620)


Project: Mclaughlin and Mayfield

Date: July 5, 2019

Sheet: 3 of 3

Maple, Ontario

Home Lumber

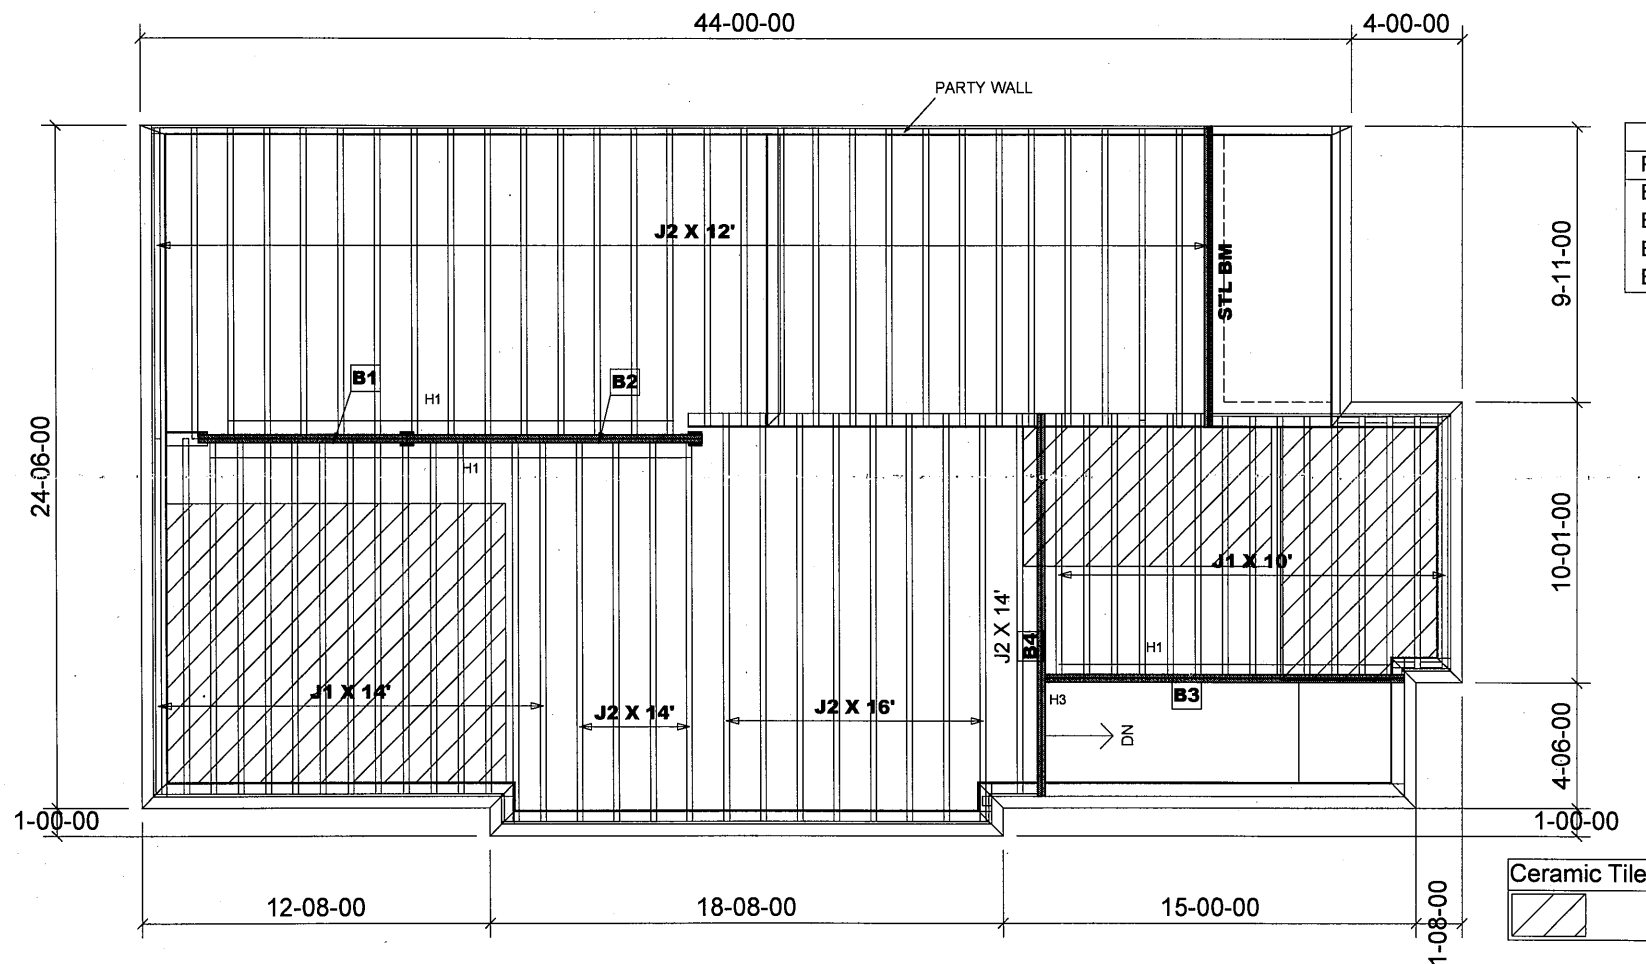

Products				
PlotID	Length	Product	Plies	Net Qty
B3	14-00-00	VERSALAM-10 2.0E	2	2
B4	14-00-00	VERSALAM-10 2.0E	2	2
B2	11-00-00	VERSALAM-10 2.0E	2	2
B1	8-00-00	VERSALAM-10 2.0E	2	2

JOIST SCHEDULE

J1 - 9 1/2" NI-20 @ 12" O/C
J2 - 9 1/2" NI-20 @ 16" O/C

SUBFLOOR - 5/8" NAILED & GLUED

HANGER SCHEDULE

H1-----LT259 (TM)
H3-----HGUS410(FM)

NOTE:


TM -----TOP MOUNT HANGERS
FM-----FACE MOUNT HANGERS

RIMBOARD

1- 1/8" X 9 1/2" O.S.B.

APP - AS PER PLAN
BBO - BEAM BY OTHERS

Ceramic Tile

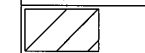

Ceramic tile application as per O.B.C. 9.30.6

1-2X6 SPF#2 Squash Block req'd on one side of each joist under interior load bearing wall. Multiple Squash Blocks are req'd under concentrated loads.

MODEL: SD - 6- ELEV.C
- CORNER UPGRADE

Second Floor Framing

Do not scale - refer to architectural plans for dimensions

FIRM BCIN 113884
DESIGNER BCIN 25593

SE 000915 - SE 000926

JT: 39002/103050

Builder: Gold Park

Location: Brampton

Designer: NL

Alpa Roof Trusses Inc.

Salesperson: Derek

LI: 310420(244620)


Project: Mclaughlin and Mayfield

Date: July 5, 2019

Sheet: 1 of 3

Maple, Ontario

Home Lumber

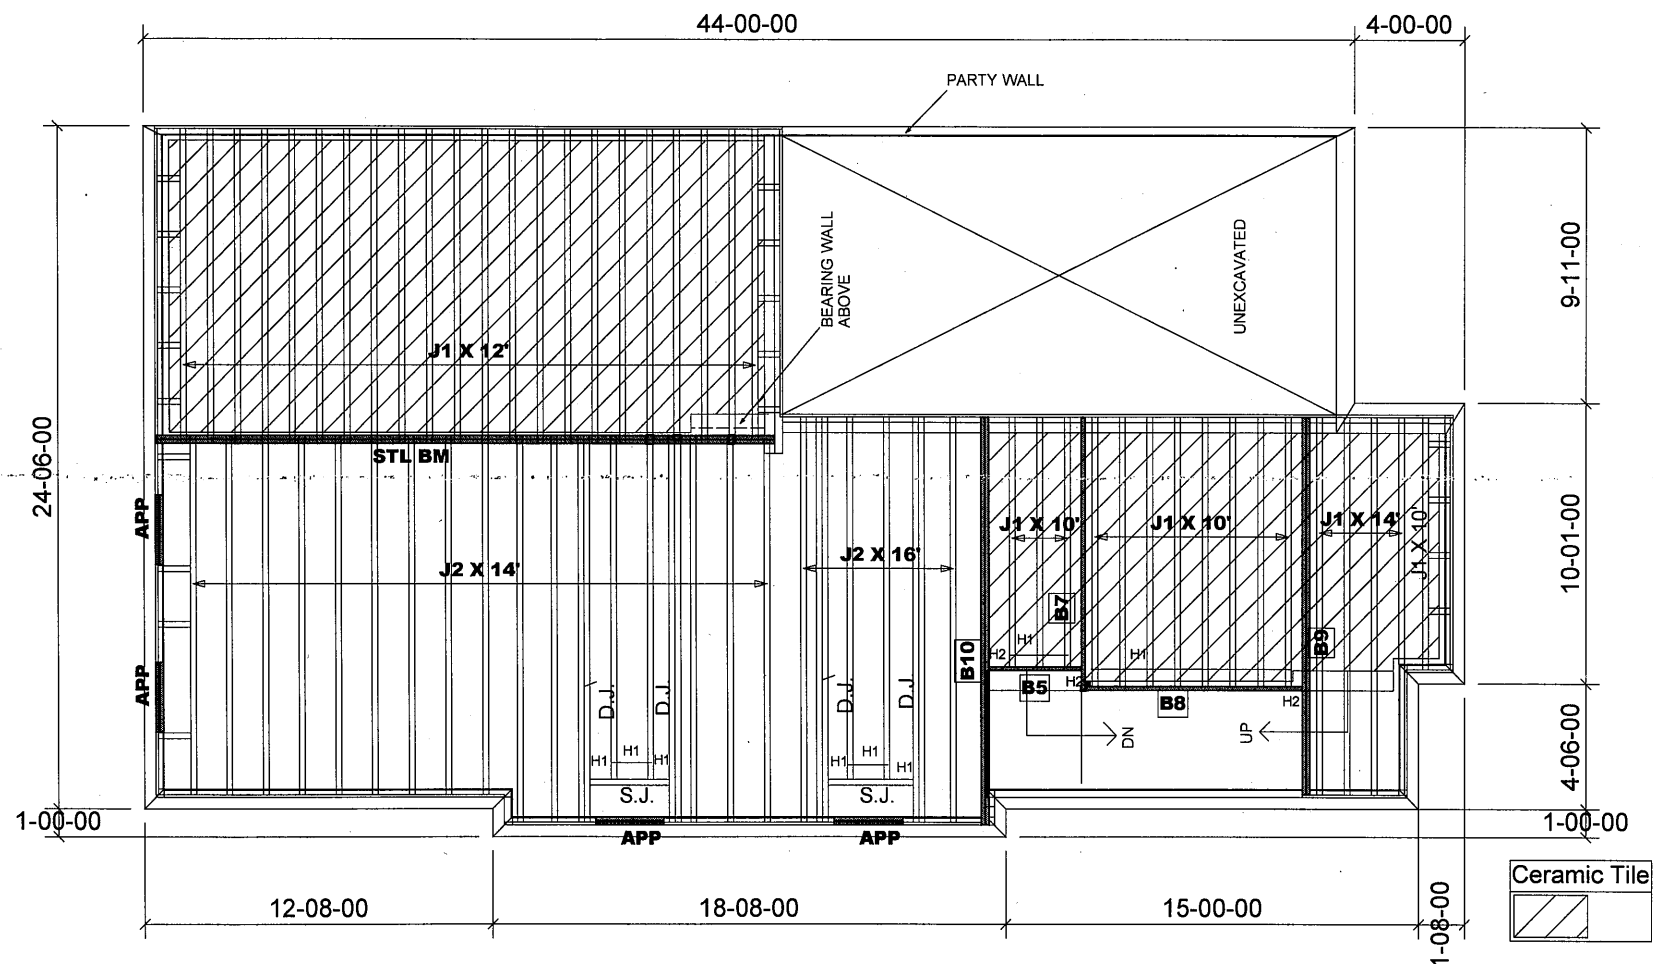

Products				
PlotID	Length	Product	Plies	Net Qty
B10	15-00-00	VERSALAM-10 2.0E	2	2
B9	14-00-00	VERSALAM-10 2.0E	2	2
B7	10-00-00	VERSALAM-10 2.0E	1	1
B8	8-00-00	VERSALAM-10 2.0E	1	1
B5	4-00-00	VERSALAM-10 2.0E	1	1

JOIST SCHEDULE

J1 - 9 1/2" NI-20 @ 12" O/C
J2 - 9 1/2" NI-20 @ 16" O/C

SUBFLOOR - 5/8" NAILED & GLUED

HANGER SCHEDULE

H1-----LT259 (TM)
H2-----HUS1.81/10(FM)

NOTE:

TM -----TOP MOUNT HANGERS
FM-----FACE MOUNT HANGERS

RIMBOARD

1- 1/8" X 9 1/2" O.S.B.

APP - AS PER PLAN
BBO - BEAM BY OTHERS

Ceramic tile application as per O.B.C. 9.30.6

1-2X6 SPF#2 Squash Block req'd on one side of each joist under interior load bearing wall. Multiple Squash Blocks are req'd under concentrated loads.

MODEL: SD - 6- ELEV.C
- CORNER UPGRADE

Second Floor Framing

Do not scale - refer to architectural plans for dimensions

FIRM BCIN 113884
DESIGNER BCIN 25593

JT: 39002/103050

Builder: Gold Park

Location: Brampton

Designer: NL

Alpa Roof Trusses Inc.

Salesperson: Derek

LI: 310420(244620)


Project: Mclaughlin and Mayfield

Date: July 5, 2019

Sheet: 2 of 3

Maple, Ontario

Home Lumber

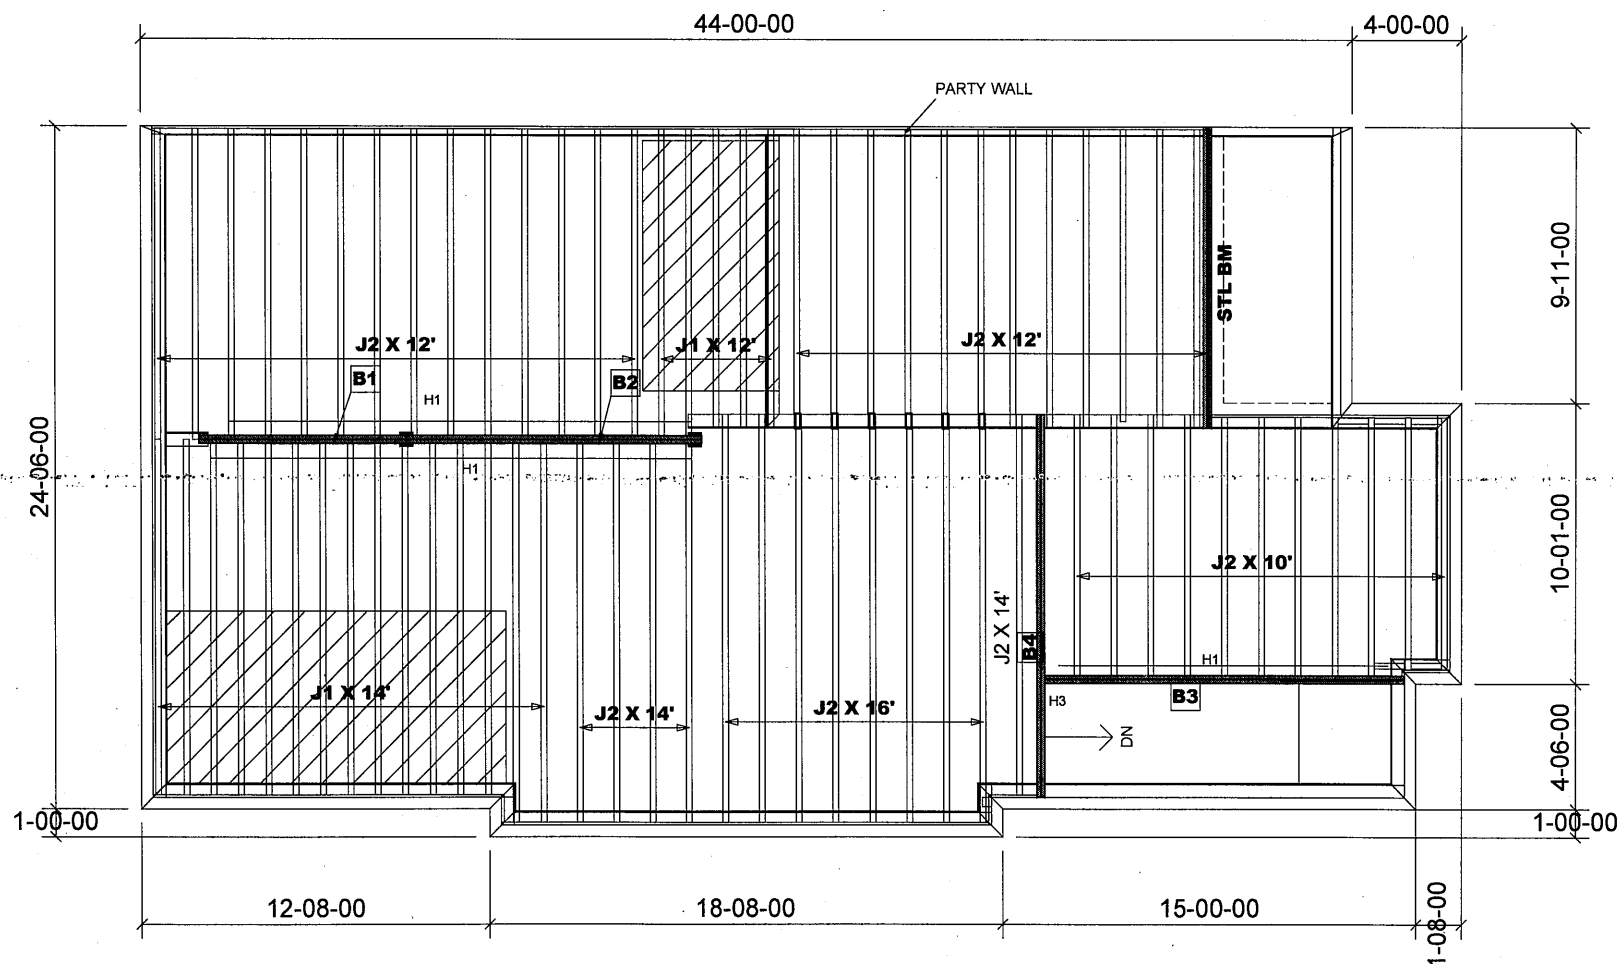

Products				
PlotID	Length	Product	Plies	Net Qty
B3	14-00-00	VERSALAM-10 2.0E	2	2
B4	14-00-00	VERSALAM-10 2.0E	2	2
B2	11-00-00	VERSALAM-10 2.0E	2	2
B1	8-00-00	VERSALAM-10 2.0E	2	2

JOIST SCHEDULE

J1 - 9 1/2" NI-20 @ 12" O/C
J2 - 9 1/2" NI-20 @ 16" O/C

SUBFLOOR - 5/8" NAILED & GLUED

HANGER SCHEDULE

H1-----LT259 (TM)
H3-----HGUS410(FM)


NOTE:

TM -----TOP MOUNT HANGERS
FM-----FACE MOUNT HANGERS

RIMBOARD

1- 1/8" X 9 1/2" O.S.B.

APP - AS PER PLAN
BBO - BEAM BY OTHERS

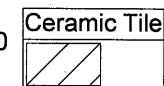

Ceramic tile application as per O.B.C. 9.30.6

1-2X6 SPF#2 Squash Block req'd on one side of each joist under interior load bearing wall. Multiple Squash Blocks are req'd under concentrated loads.

MODEL: SD - 6- ELEV.C
- CRN. UPG.(W/OPT. 2ND)

Second Floor Framing

Do not scale - refer to architectural plans for dimensions

FIRM BCIN 113884
DESIGNER BCIN 25593

JT: 39002/103050

Builder: Gold Park

Location: Brampton

Designer: NL

Alpa Roof Trusses Inc.

Salesperson: Derek

LI: 310420(244620)

Project: Mclaughlin and Mayfield

Date: July 5, 2019

Sheet: 3 of 3

Maple, Ontario

Home Lumber