


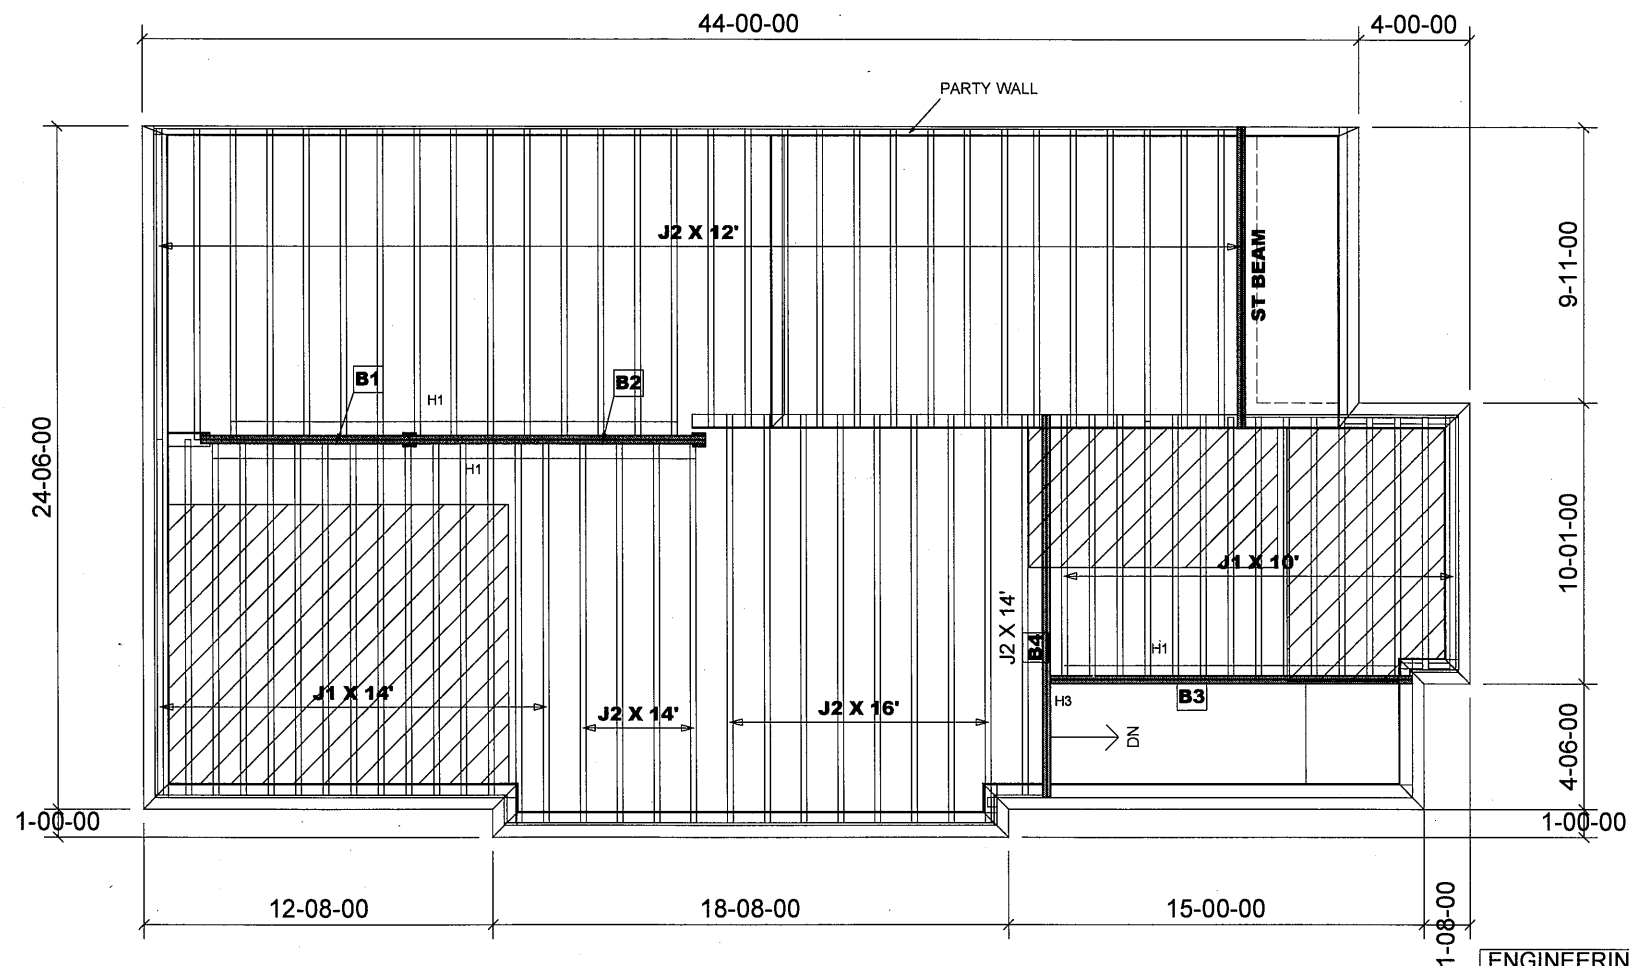

Products				
PlotID	Length	Product	Plies	Net Qty
B3	14-00-00	VERSALAM-10 2.0E	2	2
B4	14-00-00	VERSALAM-10 2.0E	2	2
B2	11-00-00	VERSALAM-10 2.0E	2	2
B1	8-00-00	VERSALAM-10 2.0E	2	2

JOIST SCHEDULE

J1 - 9 1/2" NI-20 @ 12" O/C
J2 - 9 1/2" NI-20 @ 16" O/C

SUBFLOOR - 5/8" NAILED & GLUED

HANGER SCHEDULE

H1-----LT259 (TM)
H3-----HGUS410(FM)

NOTE:

TM -----TOP MOUNT HANGERS
FM-----FACE MOUNT HANGERS

RIMBOARD

1- 1/8" X 9 1/2" O.S.B.

APP - AS PER PLAN
BBO - BEAM BY OTHERS

Ceramic Tile



**MODEL: SD - 6- ELEV.A
- CORNER UPGRADE**

Second Floor Framing

Do not scale - refer to architectural plans for dimensions

FIRM BCIN 28103
DESIGNER BCIN 23991

ENGINEERING FILE NO.

S- 119762 - 119770
S- 148014

Ceramic tile application as per O.B.C. 9.30.6

1-2X6 SPF#2 Squash Block req'd on one side of each joist under interior load bearing wall. Multiple Squash Blocks are req'd under concentrated loads.

JT: 39002/94844

Builder: Gold Park

Location: Brampton

Designer: NL

Alpa Roof Trusses Inc.

Salesperson: Derek

File: 289476

Project: Mclaughlin and Mayfield


Date: October 13, 2017

Sheet: 1 of 3

Maple, Ontario

Home Lumber

(244620)

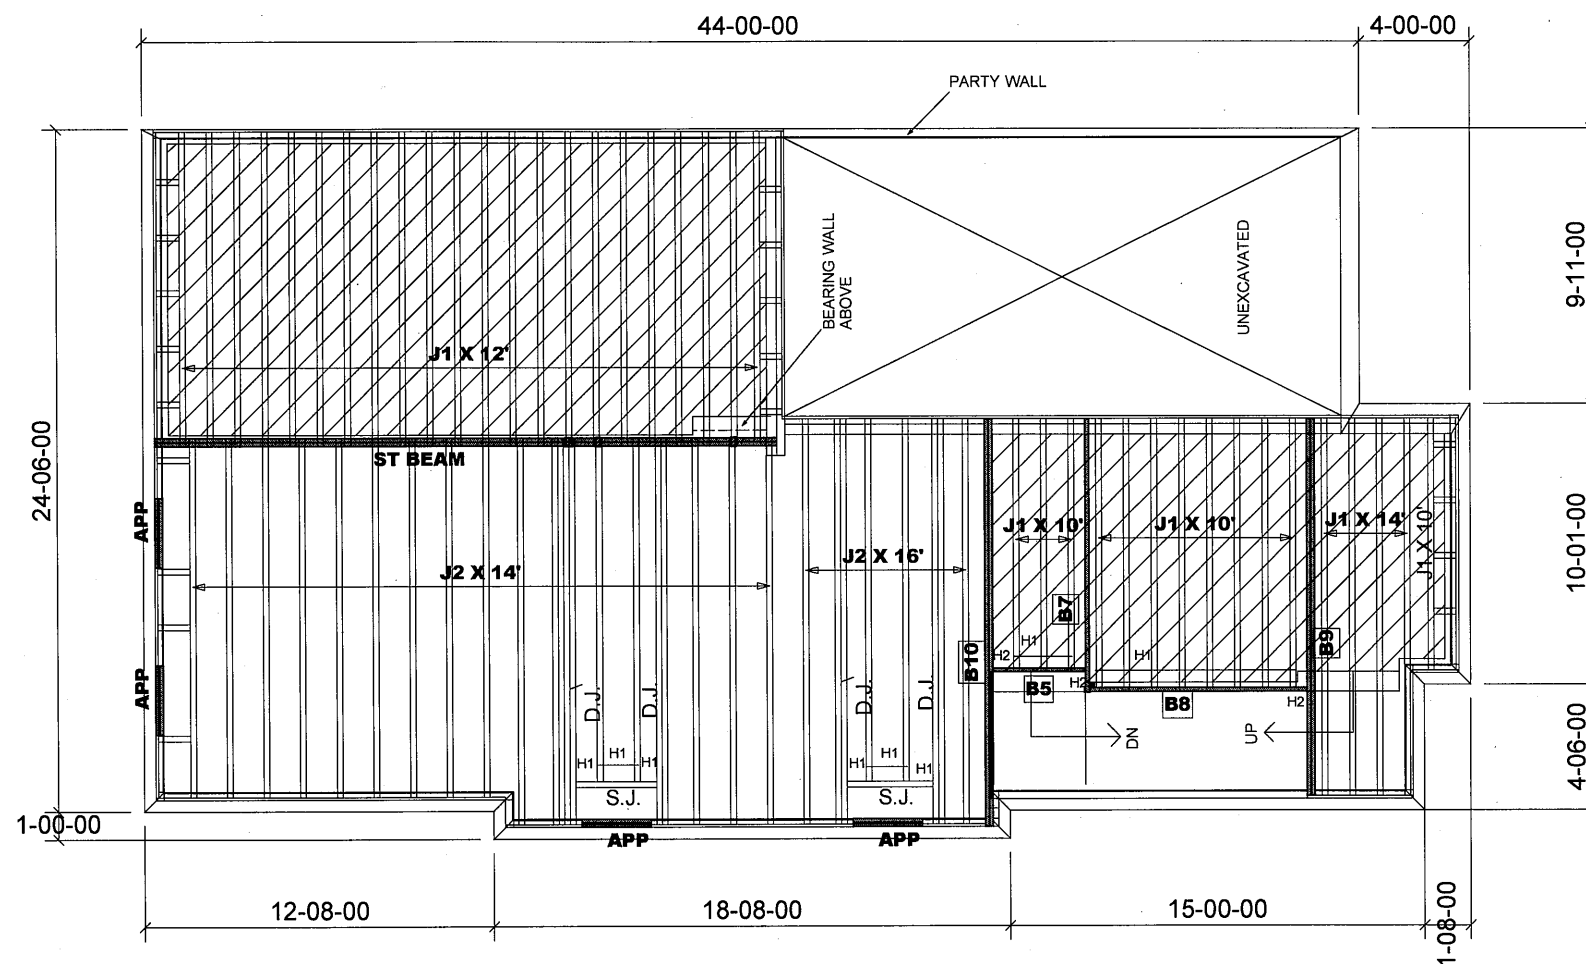

Products				
PlotID	Length	Product	Plies	Net Qty
B10	15-00-00	VERSALAM-10 2.0E	2	2
B9	14-00-00	VERSALAM-10 2.0E	2	2
B7	10-00-00	VERSALAM-10 2.0E	1	1
B8	8-00-00	VERSALAM-10 2.0E	1	1
B5	4-00-00	VERSALAM-10 2.0E	1	1

JOIST SCHEDULE

J1 - 9 1/2" NI-20 @ 12" O/C
J2 - 9 1/2" NI-20 @ 16" O/C

SUBFLOOR - 5/8" NAILED & GLUED

HANGER SCHEDULE


H1-----LT259 (TM)
H2-----HUS1.81/10(FM)

NOTE:
TM-----TOP MOUNT HANGERS
FM-----FACE MOUNT HANGERS

RIMBOARD

1- 1/8" X 9 1/2" O.S.B.

APP - AS PER PLAN
BBO - BEAM BY OTHERS

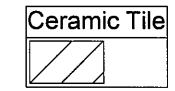

Ceramic tile application as per O.B.C. 9.30.6


1-2X6 SPF#2 Squash Block req'd on one side of each joist under interior load bearing wall. Multiple Squash Blocks are req'd under concentrated loads.

MODEL: SD - 6- ELEV.A
- CORNER UPGRADE

First Floor Framing

Do not scale - refer to architectural plans for dimensions

FIRM BCIN 28103
DESIGNER BCIN 23991

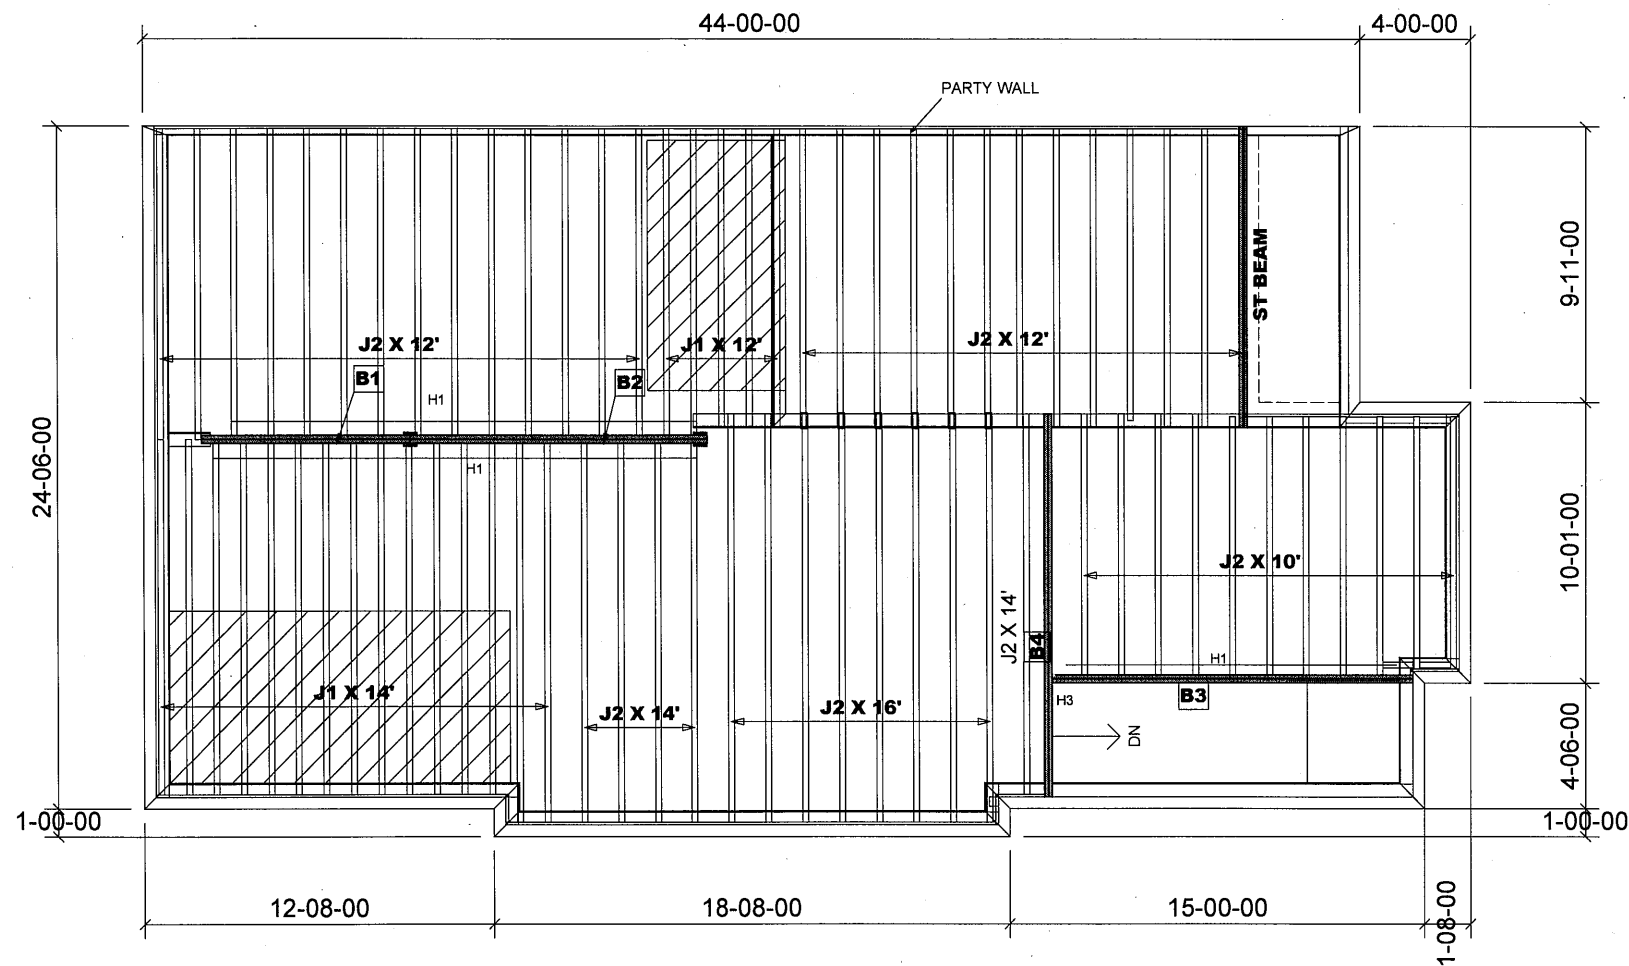

Products				
PlotID	Length	Product	Plies	Net Qty
B3	14-00-00	VERSALAM-10 2.0E	2	2
B4	14-00-00	VERSALAM-10 2.0E	2	2
B2	11-00-00	VERSALAM-10 2.0E	2	2
B1	8-00-00	VERSALAM-10 2.0E	2	2

JOIST SCHEDULE

J1 - 9 1/2" NI-20 @ 12" O/C
J2 - 9 1/2" NI-20 @ 16" O/C

SUBFLOOR - 5/8" NAILED & GLUED

HANGER SCHEDULE

H1-----LT259 (TM)
H3-----HGUS410(FM)


NOTE:

TM -----TOP MOUNT HANGERS
FM-----FACE MOUNT HANGERS

RIMBOARD

1- 1/8" X 9 1/2" O.S.B.

APP - AS PER PLAN
BBO - BEAM BY OTHERS

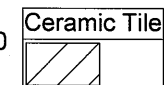

Ceramic tile application as per O.B.C. 9.30.6

1-2X6 SPF#2 Squash Block req'd on one side of each joist under interior load bearing wall. Multiple Squash Blocks are req'd under concentrated loads.

MODEL: SD - 6- ELEV.A
- CRN. UPG.(W/OPT. 2ND)

Second Floor Framing

Do not scale - refer to architectural plans for dimensions

FIRM BCIN 28103
DESIGNER BCIN 23991

JT: 39002/94844

Builder: Gold Park

Location: Brampton

Designer: NL

Alpa Roof Trusses Inc.

Salesperson: Derek

File: 289476

Project: Mclaughlin and Mayfield

Date: October 13, 2017

Sheet: 3 of 3

Maple, Ontario

Home Lumber