


1 UNIT 3105- END ELEV. 'A' (REV)
 2 UNIT 3103 ELEV. 'A' (REV)
 3 UNIT 3103 ELEV. 'A' (REV)
 4 UNIT 3103 ELEV. 'A' (REV)
 5 UNIT 3104- END ELEV. 'A' (REV)


BLOCK 17 - ROOF PLAN

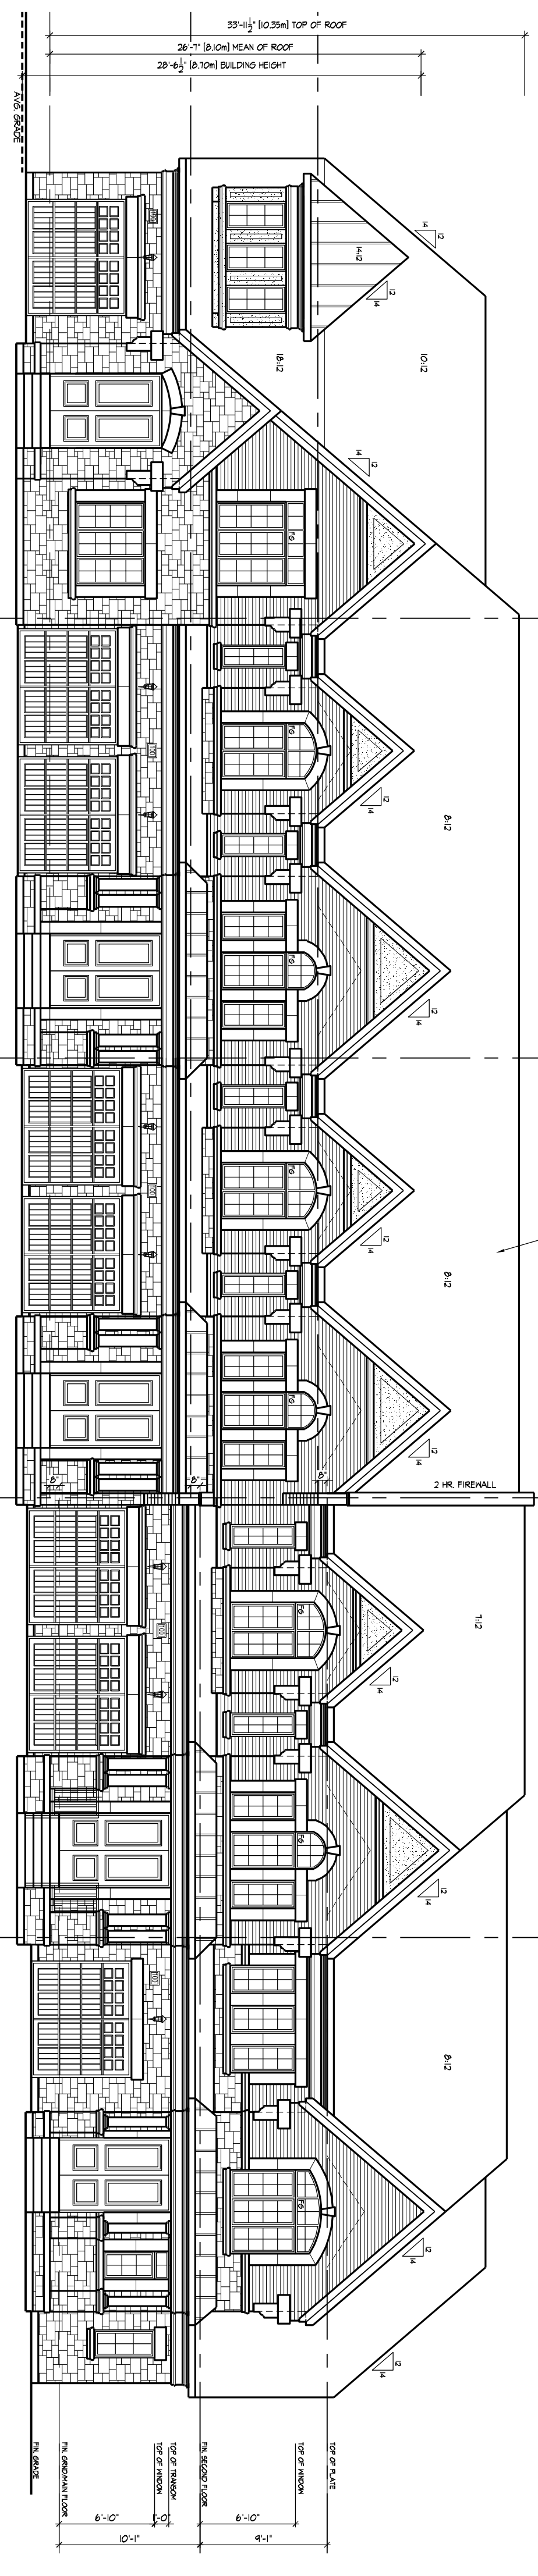

1 UNIT 3105- END ELEV. 'A' (REV)
 2 UNIT 3103 ELEV. 'A' (REV)
 3 UNIT 3103 ELEV. 'A' (REV)
 4 UNIT 3103 ELEV. 'A' (REV)
 5 UNIT 3104- END ELEV. 'A' (REV)


BLOCK 17 - FRONT ELEVATION

NOTE:
 ALL ROOF PITCHES TO BE FOUND IN THE ARCHITECTURAL SPECIFICATIONS AND NOTED ON THE SECTIONS. SEE UNIT ELEVATIONS FOR MORE INFORMATION.

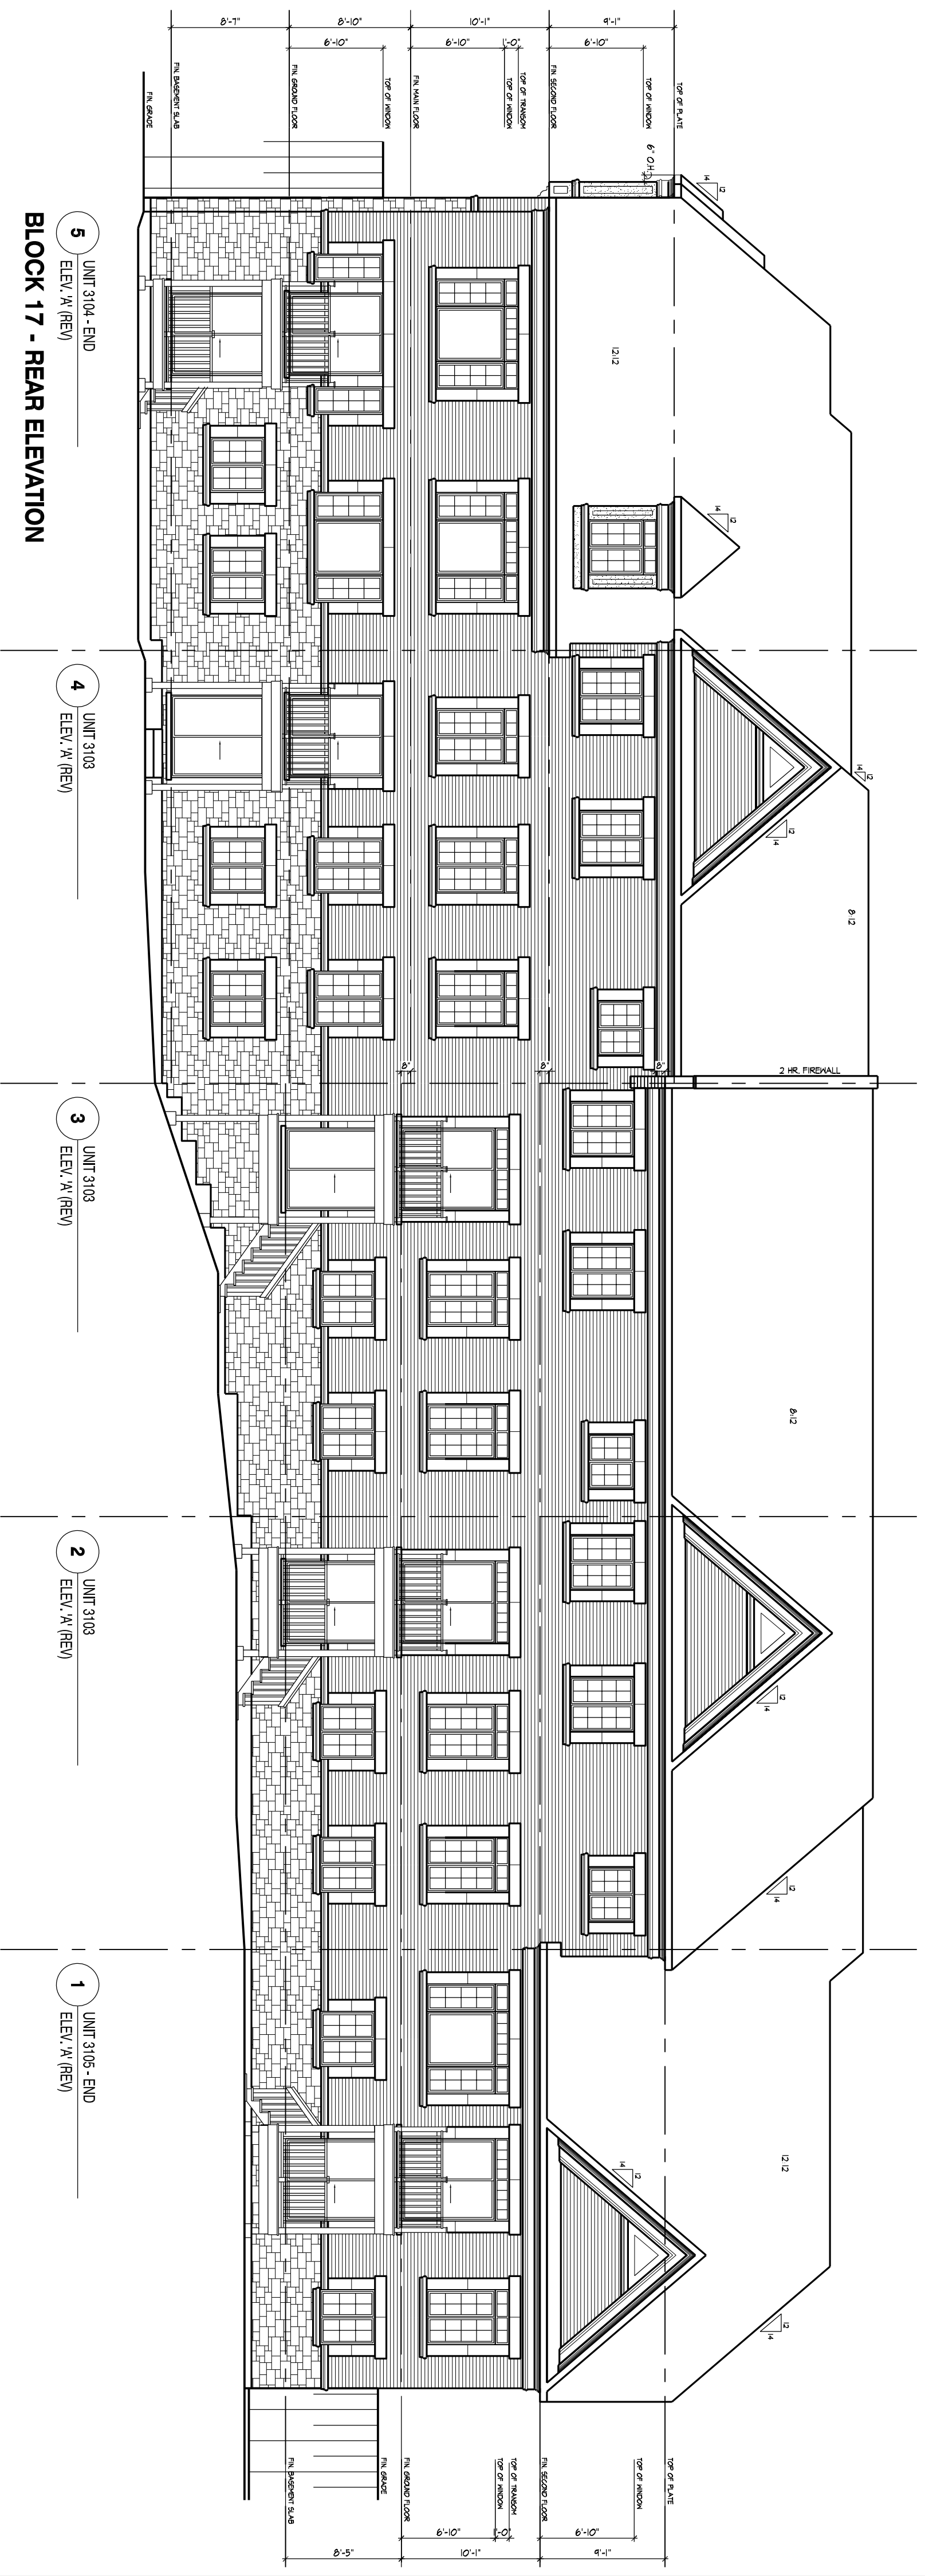


5 UNIT 3104- END ELEV. 'A' (REV)
 4 UNIT 3103 ELEV. 'A' (REV)
 3 UNIT 3103 ELEV. 'A' (REV)
 2 UNIT 3103 ELEV. 'A' (REV)
 1 UNIT 3105- END ELEV. 'A' (REV)

BLOCK 17 - REAR ELEVATION

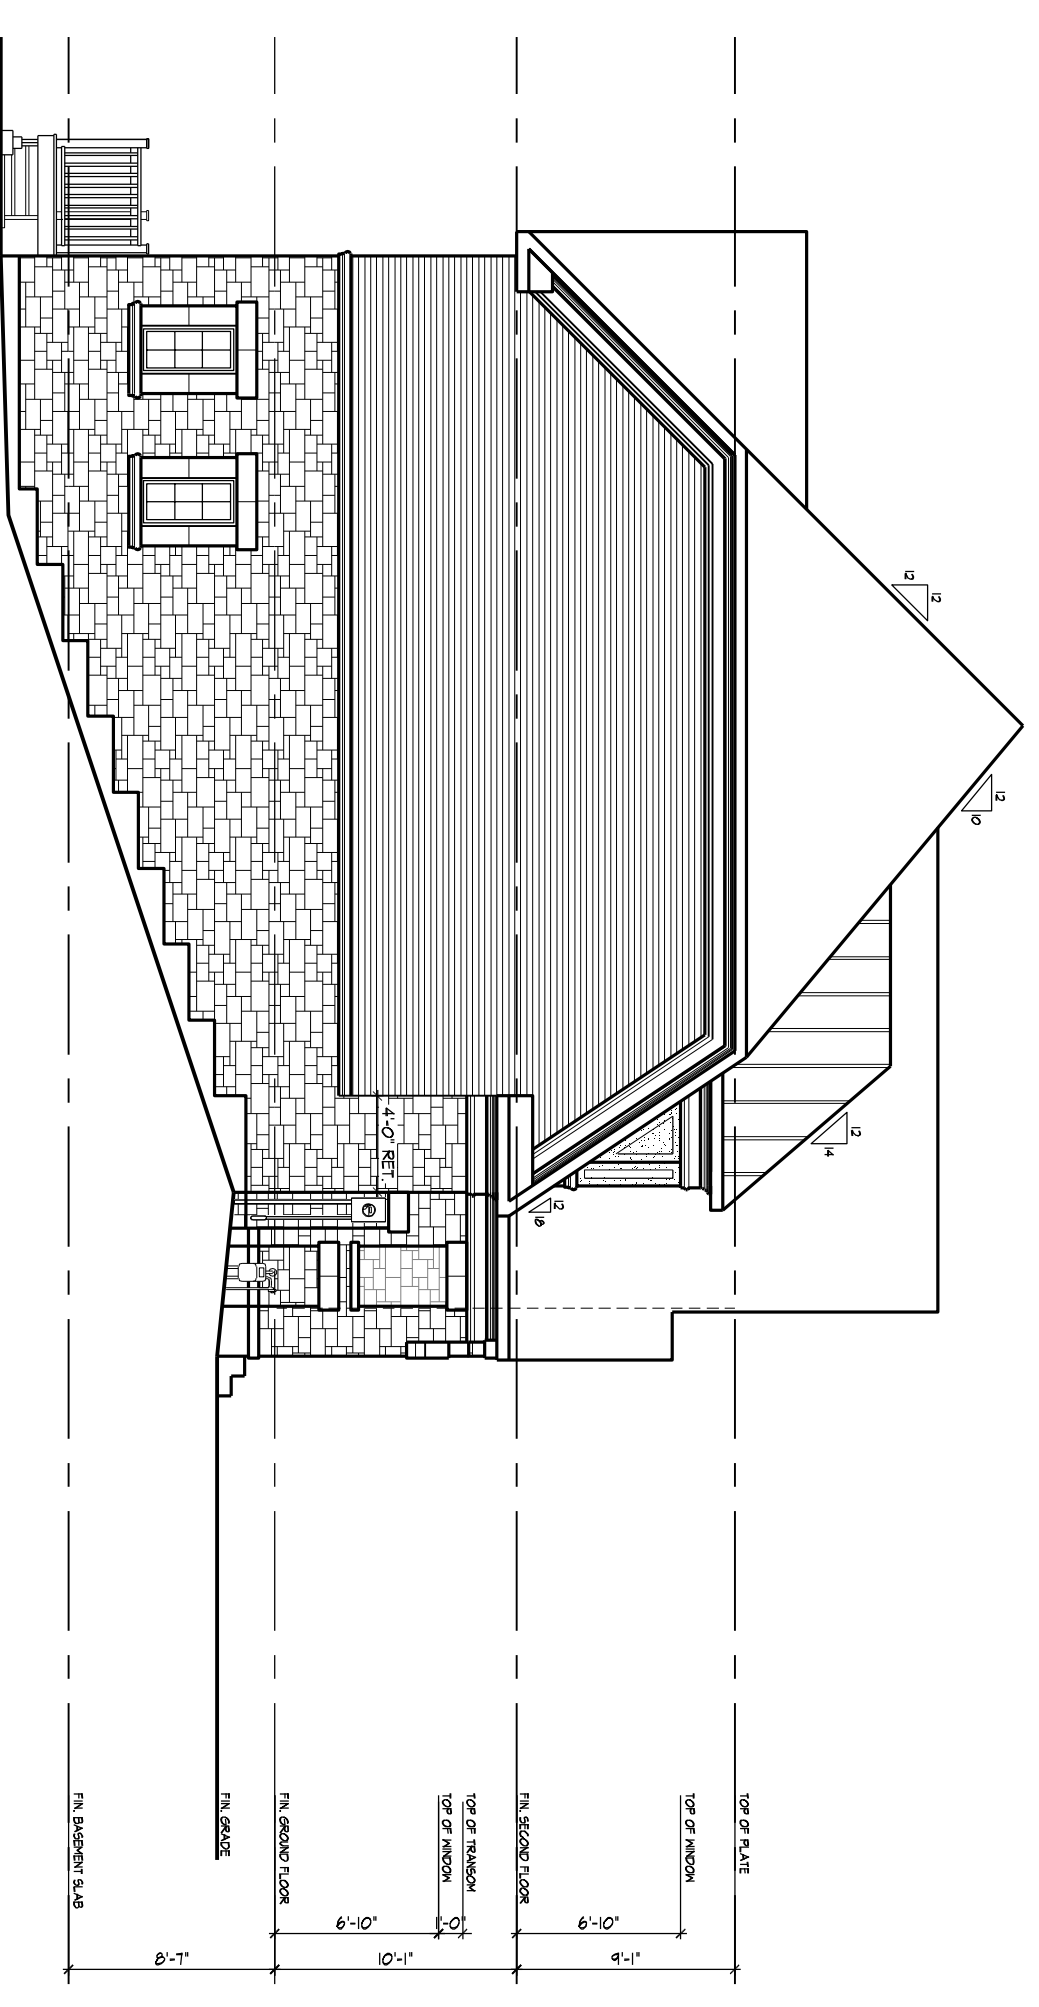

1 UNIT 3105- END ELEV. 'A' (REV)

BLOCK 17 - LEFT SIDE ELEVATION

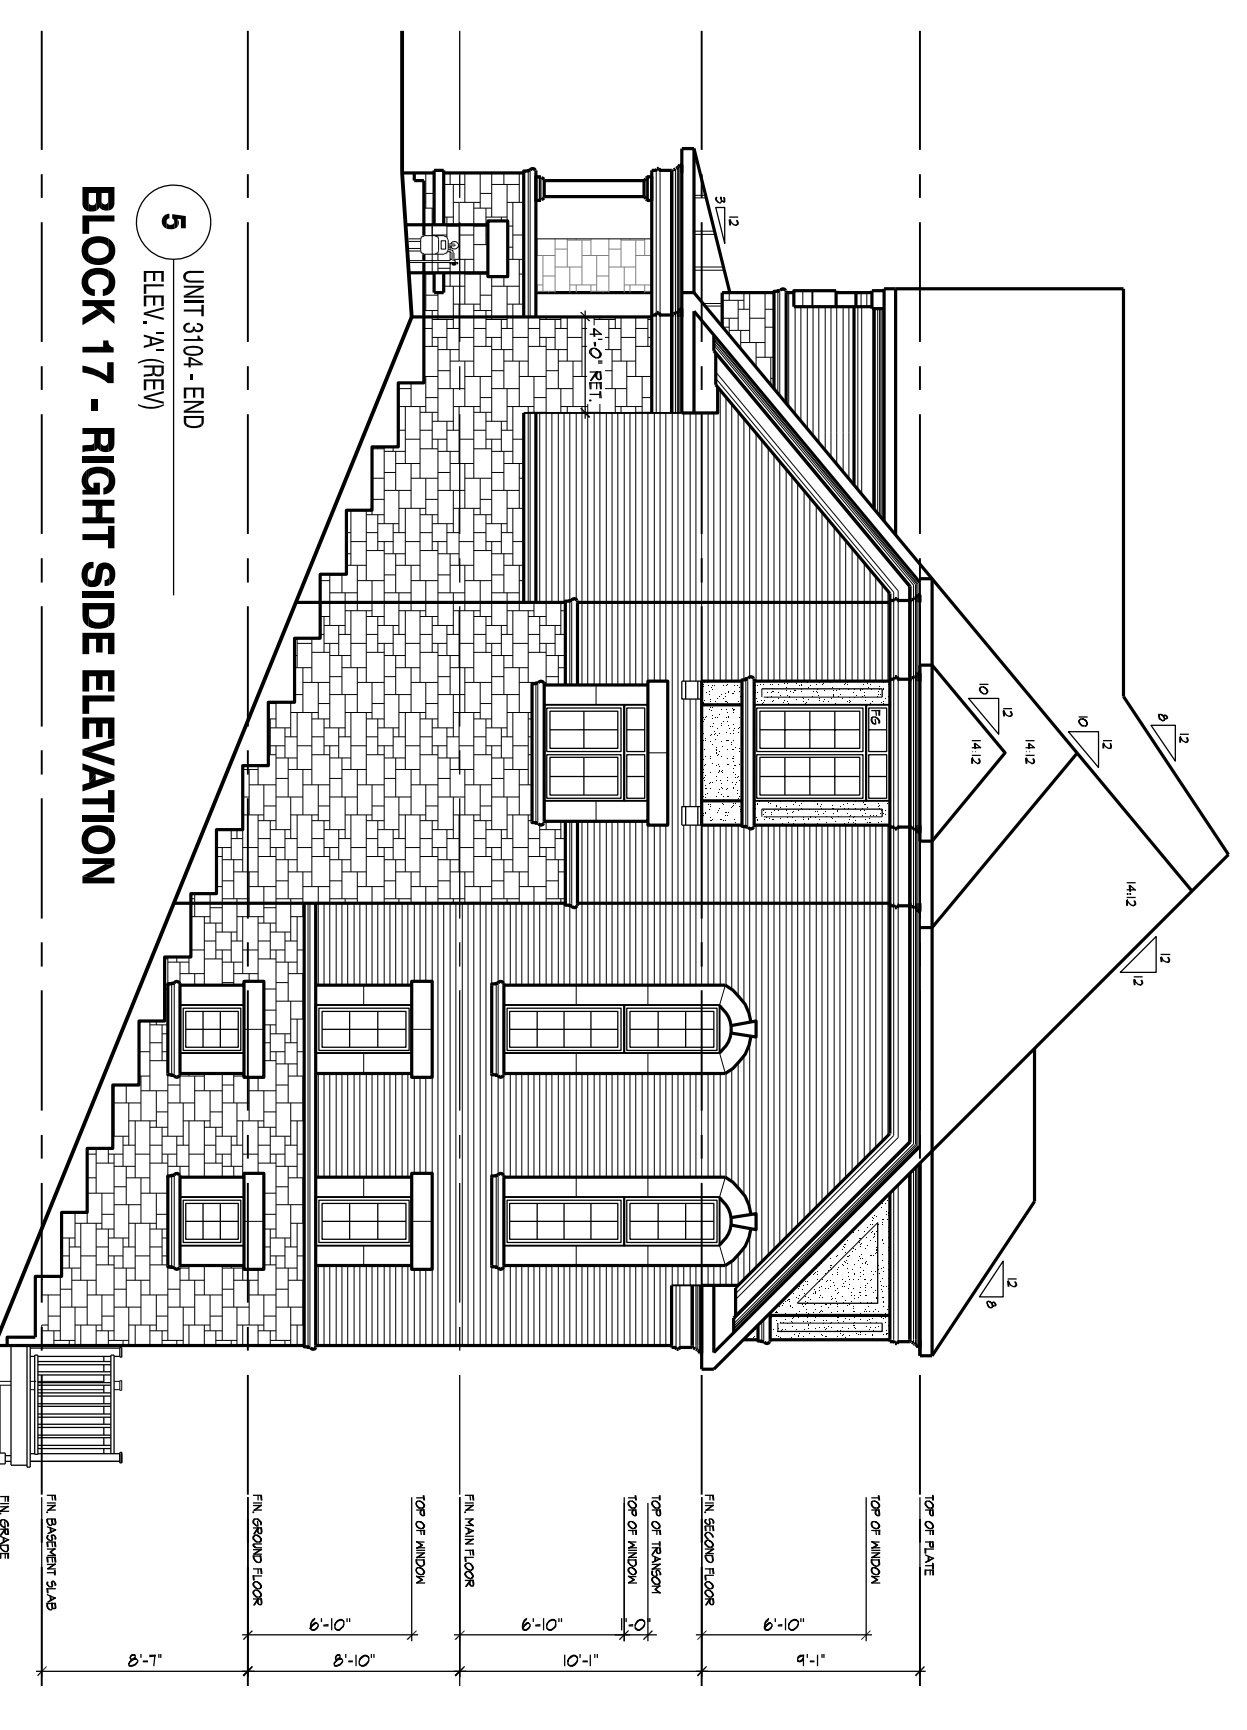

5 UNIT 3104- END ELEV. 'A' (REV)

BLOCK 17 - RIGHT SIDE ELEVATION

BUILDING AREA	7055.99 sq ft
INCLUDING COLD CEILING	655.82 sq ft
A FIREWALL IS REQUIRED IF THE BUILDING AREAS	
OCCUPY DIFFERENT BUILDING AREAS AS PER BUILDING	
DEFINITION OF BUILDING AREA AS PER PART 1.4.1.2	
IS THE EXTENT OF THE GREATEST HORIZONTAL	
BUILDING EXTERIOR WALLS ABOVE GRADE TO IF BECD	
THE CENTER OF THE FIREWALL (DENSING LINE)	
BUILDING AREA CALCULATION FOR FIREWALLS AS PER	
O.B.C. PART 1, SECTION 1.2.4(1), PART 3.1, & 9.10.	
SECTION	BUILDING AREA
LOTS 1, 2, & 3	42,717.14 sq ft
	391,779 sq ft
LOTS 4, & 5	283,383 sq ft
	283,383 sq ft

NO.	REVISIONS	DATE
1	ISSUED FOR PERMITS	2018/03/16
2	ISSUED FOR SETBACK APPROVAL	2018/03/16
3	ISSUED FOR SETBACK APPROVAL	2018/03/16
4	ISSUED FOR SETBACK APPROVAL	2018/03/16
5	ISSUED FOR SETBACK APPROVAL	2018/03/16

HUNT HILL
 DESIGN ASSOCIATES INC.
 1000 W. VALLEY DRIVE, SUITE 100
 PINE VALLEY DRIVE, VAUGHAN, ONTARIO
 T90 0A7
 TEL: 905.737.5133 FAX: 905.737.7200
 WWW.HUNT-HILL.COM

GOLDPARK HOMES - 217014
BLOCK 17
 LOTS 1 TO 5

BLOCK ELEVATIONS & ROOF PLAN
 REV. 2018/03/16
 O. FARHANI
 17 of 18

BLOCK NUMBER 17